


S:\CAD\1125G-Squaw VLF\cadd\CADD Drawings\A209-1125G.dwg-2/13/2014 9:58 AM

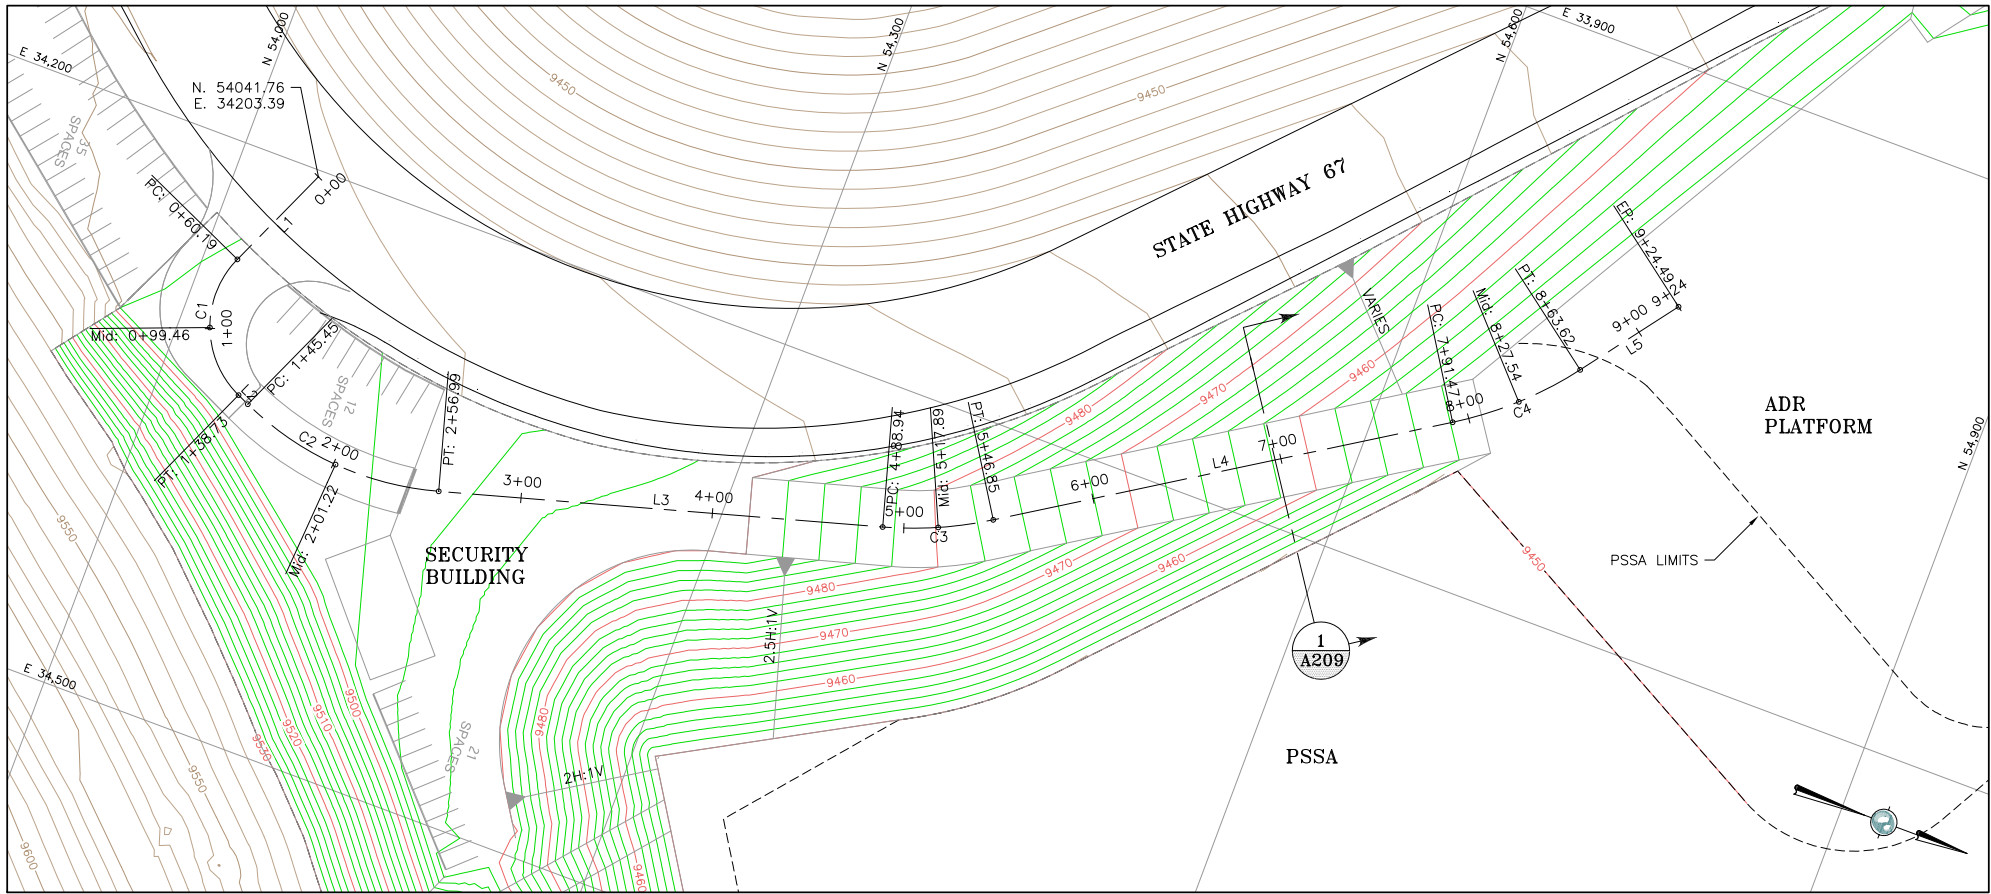


LEGEND:




- EXISTING GROUND SURFACE CONTOUR EL, FEET
- PROPOSED GROUND SURFACE CONTOUR EL, FEET
- PROPOSED DAYLIGHT LINE

ADR PLANT PLATFORM ACCESS ROAD ALIGNMENT DATA

SEGMENT	STARTING STATION	NORTHING	EASTING	DELTA (D-M-S)	RADIUS (ft)	LENGTH (ft)
L1	0+00.00	54,041.76	34,203.39			
C1	0+60.19	54,017.27	34,258.37	90-00-00	50.00	78.54
L2	1+38.73	54,042.60	34,324.39			
C2	1+45.45	54,048.74	34,327.13	39-56-27	160.00	111.54
L3	2+56.99	54,157.76	34,334.83			
C3	4+88.94	54,380.84	34,271.29	16-35-16	200.00	57.90
L4	5+46.85	54,433.48	34,247.65			
C4	7+91.47	54,639.82	34,116.27	20-40-15	200.00	72.16
L5	8+63.62	54,692.46	34,067.49			

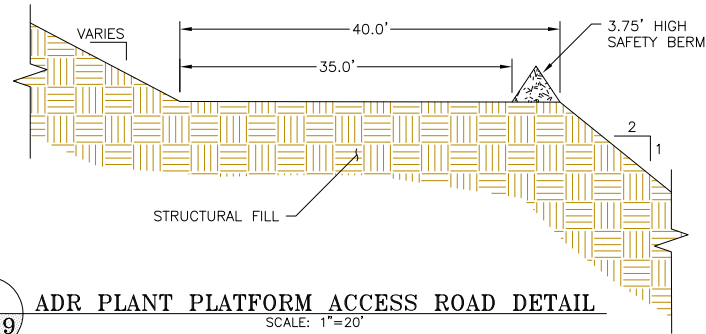

1 ADR PLANT PLATFORM ACCESS ROAD DETAIL
SCALE: 1"=20'

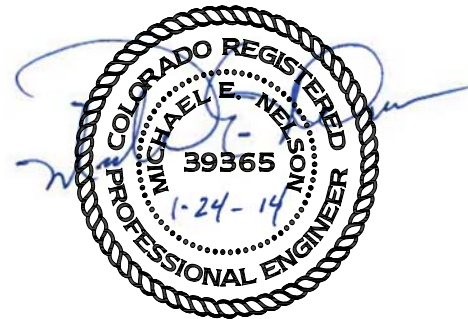 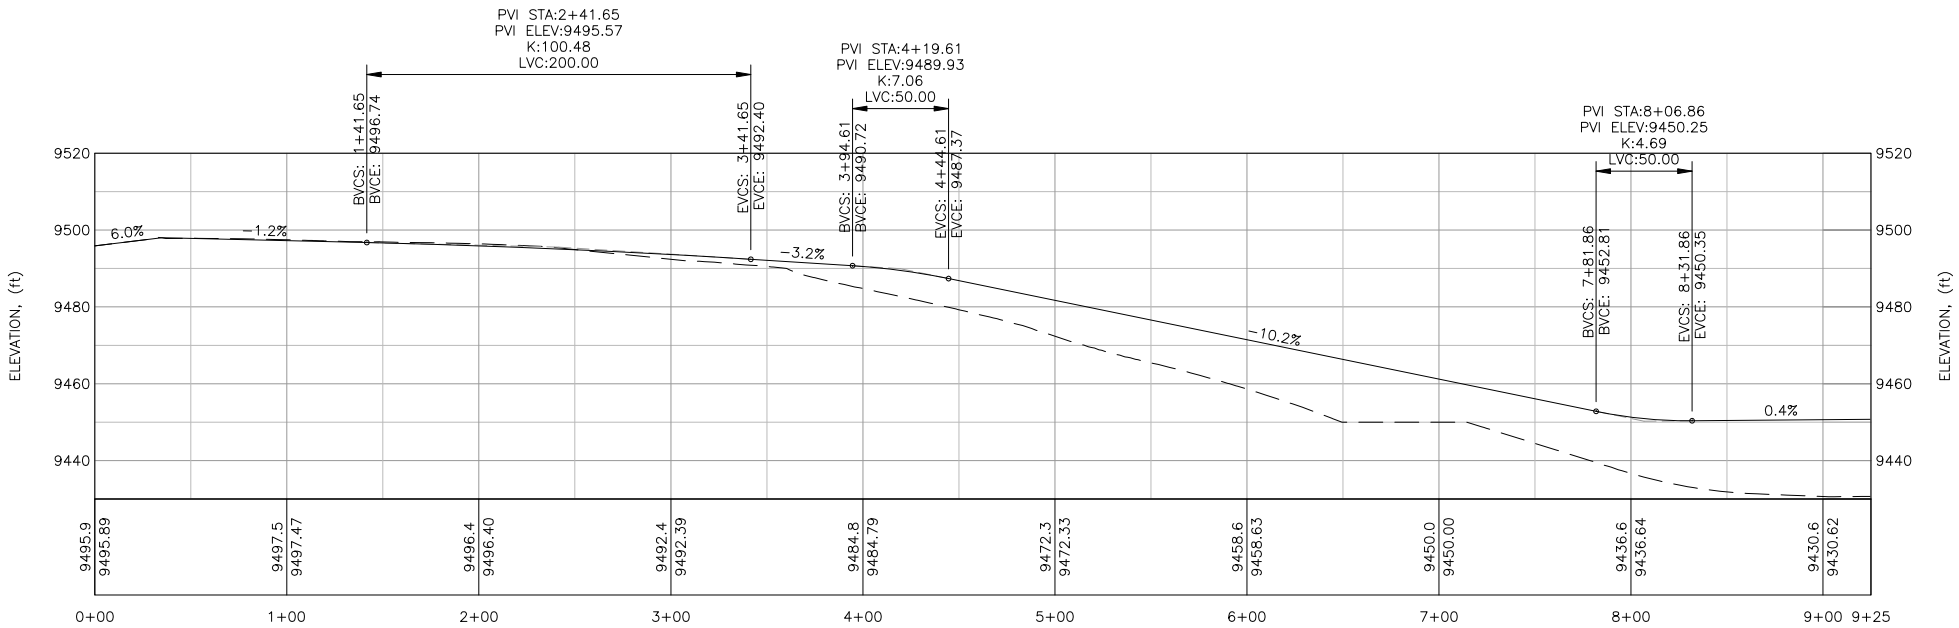

CLIENT CRIPPLE CREEK & VICTOR GOLD MINING COMPANY

PROJECT SQUAW GULCH VLF

TITLE ADR PLANT PLATFORM ACCESS ROAD
PLAN AND PROFILE

0 01/24/14 ISSUED FOR CONSTRUCTION MEN PBS

DISCLAIMER

AMEC PRODUCED THE INFORMATION PRESENTED ON THIS DRAWING THROUGH THE USE OF TECHNICAL INFORMATION AND PRACTICAL EXPERIENCE SPECIFIC TO ITS EFFORTS. RECEIVING THIS DRAWING DOES NOT GUARANTEE ANY RIGHTS TO SUCH TECHNICAL INFORMATION AND PRACTICAL EXPERIENCE. ANY ALTERATION OR ADAPTATION OF THE DATA OR CONTENTS OF THIS DRAWING SHALL BE AT USER'S SOLE RISK AND WITHOUT ANY LIABILITY OR LEGAL RESPONSIBILITY TO AMEC.



DESIGNED BY	JNM	CHECKED BY	MEN
DRAWN BY	PBS	APPROVED BY	MEN
FILENAME 1125G - A209		DRAWING No. A209	REV 0