

LEGEND:


- EXISTING GROUND SURFACE CONTOUR AND EL, FEET (AERIAL SURVEY)
- EXISTING GROUND SURFACE CONTOUR AND EL, FEET (LAND SURVEY)
- MILL PLATFORM GROUND SURFACE CONTOUR EL, FEET
- PROPOSED GROUND SURFACE CONTOUR AND EL. FEET
- DAYLIGHT LINE
- SOUTH PERIMETER ROAD CENTERLINE
- EXISTING UNIMPROVED ROAD/TRAILS
- EXISTING PIPELINE

SOUTH PERIMETER ROAD SETOUT DATA

	STATION	NORTHING	EASTING	DELTA (D-M-S)	RADIUS (FT)	LENGTH (FT)
PI	P0-69.25	54335.14	34443.65			
PC	P7+00.37	54173.31	35132.65			
				16-14-09	15	4.25
PT	P7+04.62	54173.68	35136.86			
PC	P11+47.60	54274.97	35568.11			
				16-37-17	15	4.35
PT	P11+51.95	54276.56	35572.15			
PC	P15+42.67	54470.97	35911.06			
				17-15-47	15	4.52
PT	P15+47.19	54472.6	35915.26			
PI	P17+90.16	54525.50	36152.40			

NOTE:

- REMOVED EXISTING UTILITIES FROM DRAWING.
- UPDATED EXISTING GROUND TO INCLUDE MILL PLATFORM.

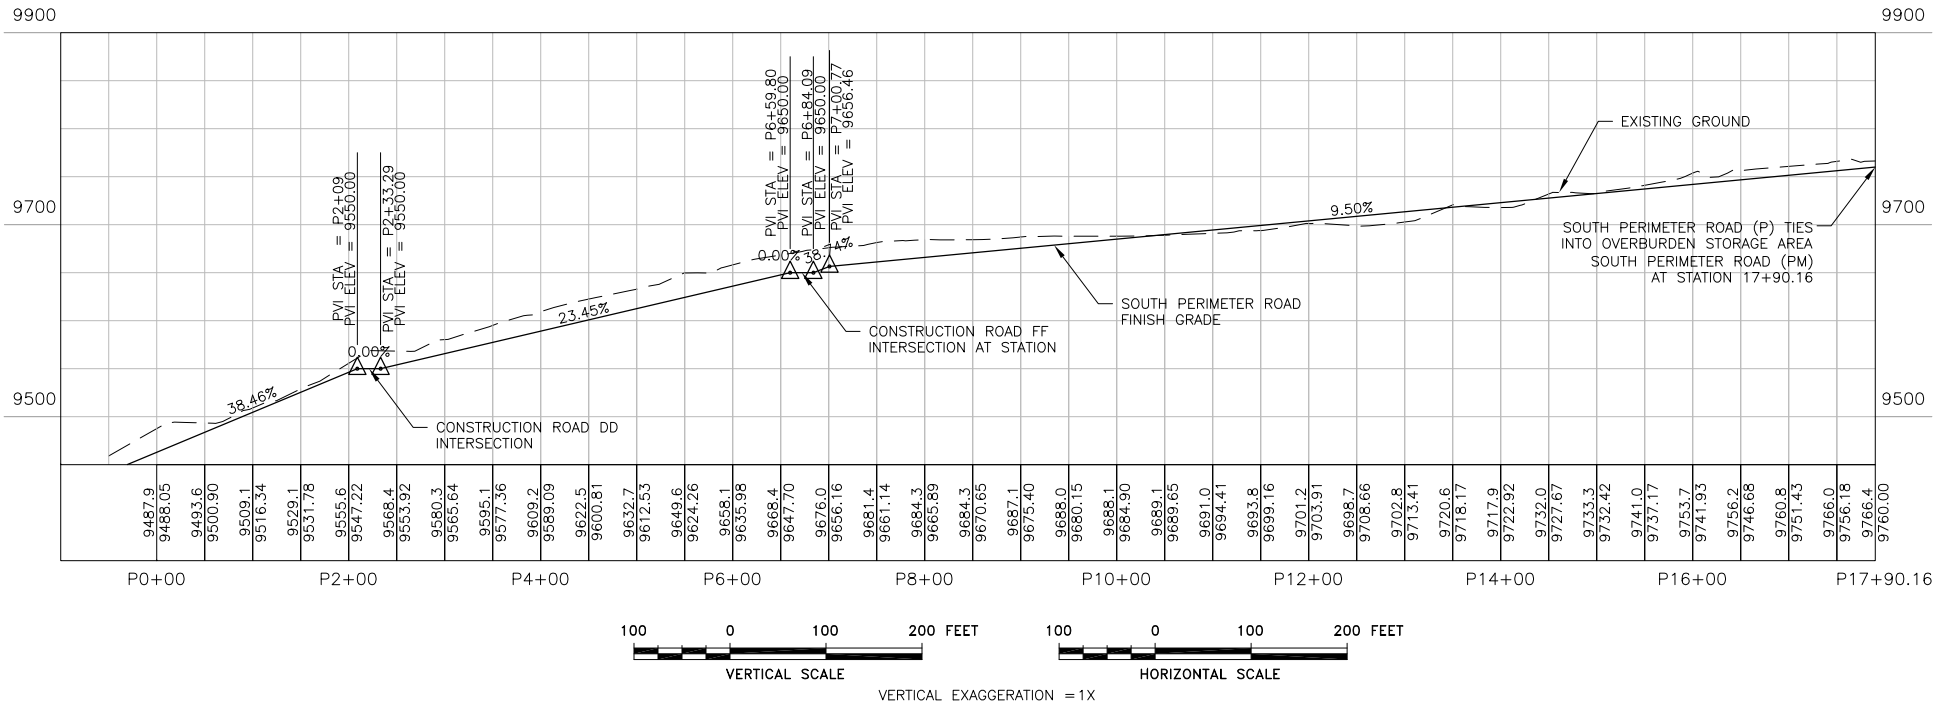


REFERENCE:

EXISTING GROUND TOPOGRAPHY WAS CREATED BY COMBINING THE FOLLOWING FILES
RCV FROM FORESIGHT WEST SURVEYING, INC.:
SQUAW GULCH BASE TOPO - PHASE 1 - REVISED.DWG
(RCV MARCH 14, 2010)
SQUAW GULCH BASE TOPO - PHASE 2.DWG
(RCV APRIL 24, 2010)
SQUAW GULCH BASE TOPO - PHASE 3.DWG
(RCV MAY 4, 2010)
CCV TOPO EXPANSION 12-29-10 NORTH AREA.DWG
(RCV JANUARY 13, 2011)
CCV TOPO EXPANSION 01-28-11 SOUTH AREA.DWG
(RCV JANUARY 28, 2011)
SH67 TOPO 7-07-11.DWG
(RCV JULY 11, 2011)
VLF2 TOPO EXPANSION 8-05-11.DWG
(RCV AUGUST 9, 2011)
09028-COMOSITE-TOPO MLE LIMITS.DWG
(RCV MAY 28, 2010 FROM CC&V)

1	02/13/14	REVISED LINER LIMITS/RE-ISSUED FOR CONSTRUCTION	MEN
0	01/07/13	ISSUED FOR CONSTRUCTION	JNM

DISCLAIMER

AMEC PRODUCED THE INFORMATION PRESENTED ON THIS DRAWING THROUGH THE USE OF TECHNICAL INFORMATION AND PRACTICAL EXPERIENCE SPECIFIC TO ITS EFFORTS. RECEIVING THIS DRAWING DOES NOT GUARANTEE ANY RIGHTS TO SUCH TECHNICAL INFORMATION AND PRACTICAL EXPERIENCE. ANY ALTERATION OR ADAPTATION OF THE DATA OR CONTENTS OF THIS DRAWING SHALL BE AT USER'S SOLE RISK AND WITHOUT ANY LIABILITY OR LEGAL RESPONSIBILITY TO AMEC.

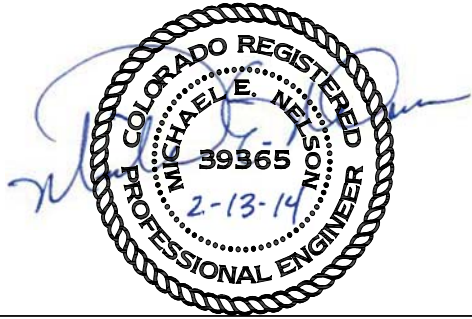

CLIENT	CRIPPLE CREEK & VICTOR GOLD MINING COMPANY			
PROJECT	SQUAW GULCH VLF			
TITLE	SOUTH PERIMETER ROAD PLAN AND PROFILE			
DESIGNED BY	JNM	CHECKED BY	JNM	
DRAWN BY	CMT	APPROVED BY	KFM	
FILENAME 1125GP76		DRAWING No. A244	REV 1	

