

RIVERSIDE SPILLWAYS AND SITE GRADING
IVERSON MINE
WATER DIVISION NO. 1, WELD COUNTY, COLORADO



TETRA TECH

www.tetratech.com


PROJECT LOCATION:
5011 WEST F STREET
GREELEY, COLORADO 80631

Tt PROJECT No.:
133-24097-15001

PROJECT DESCRIPTION / NOTES:


CLIENT INFORMATION:
MARTIN MARIETTA
1800 NORTH TAFT HILL ROAD
FT COLLINS, COLORADO 80521

CLIENT PROJECT No.:

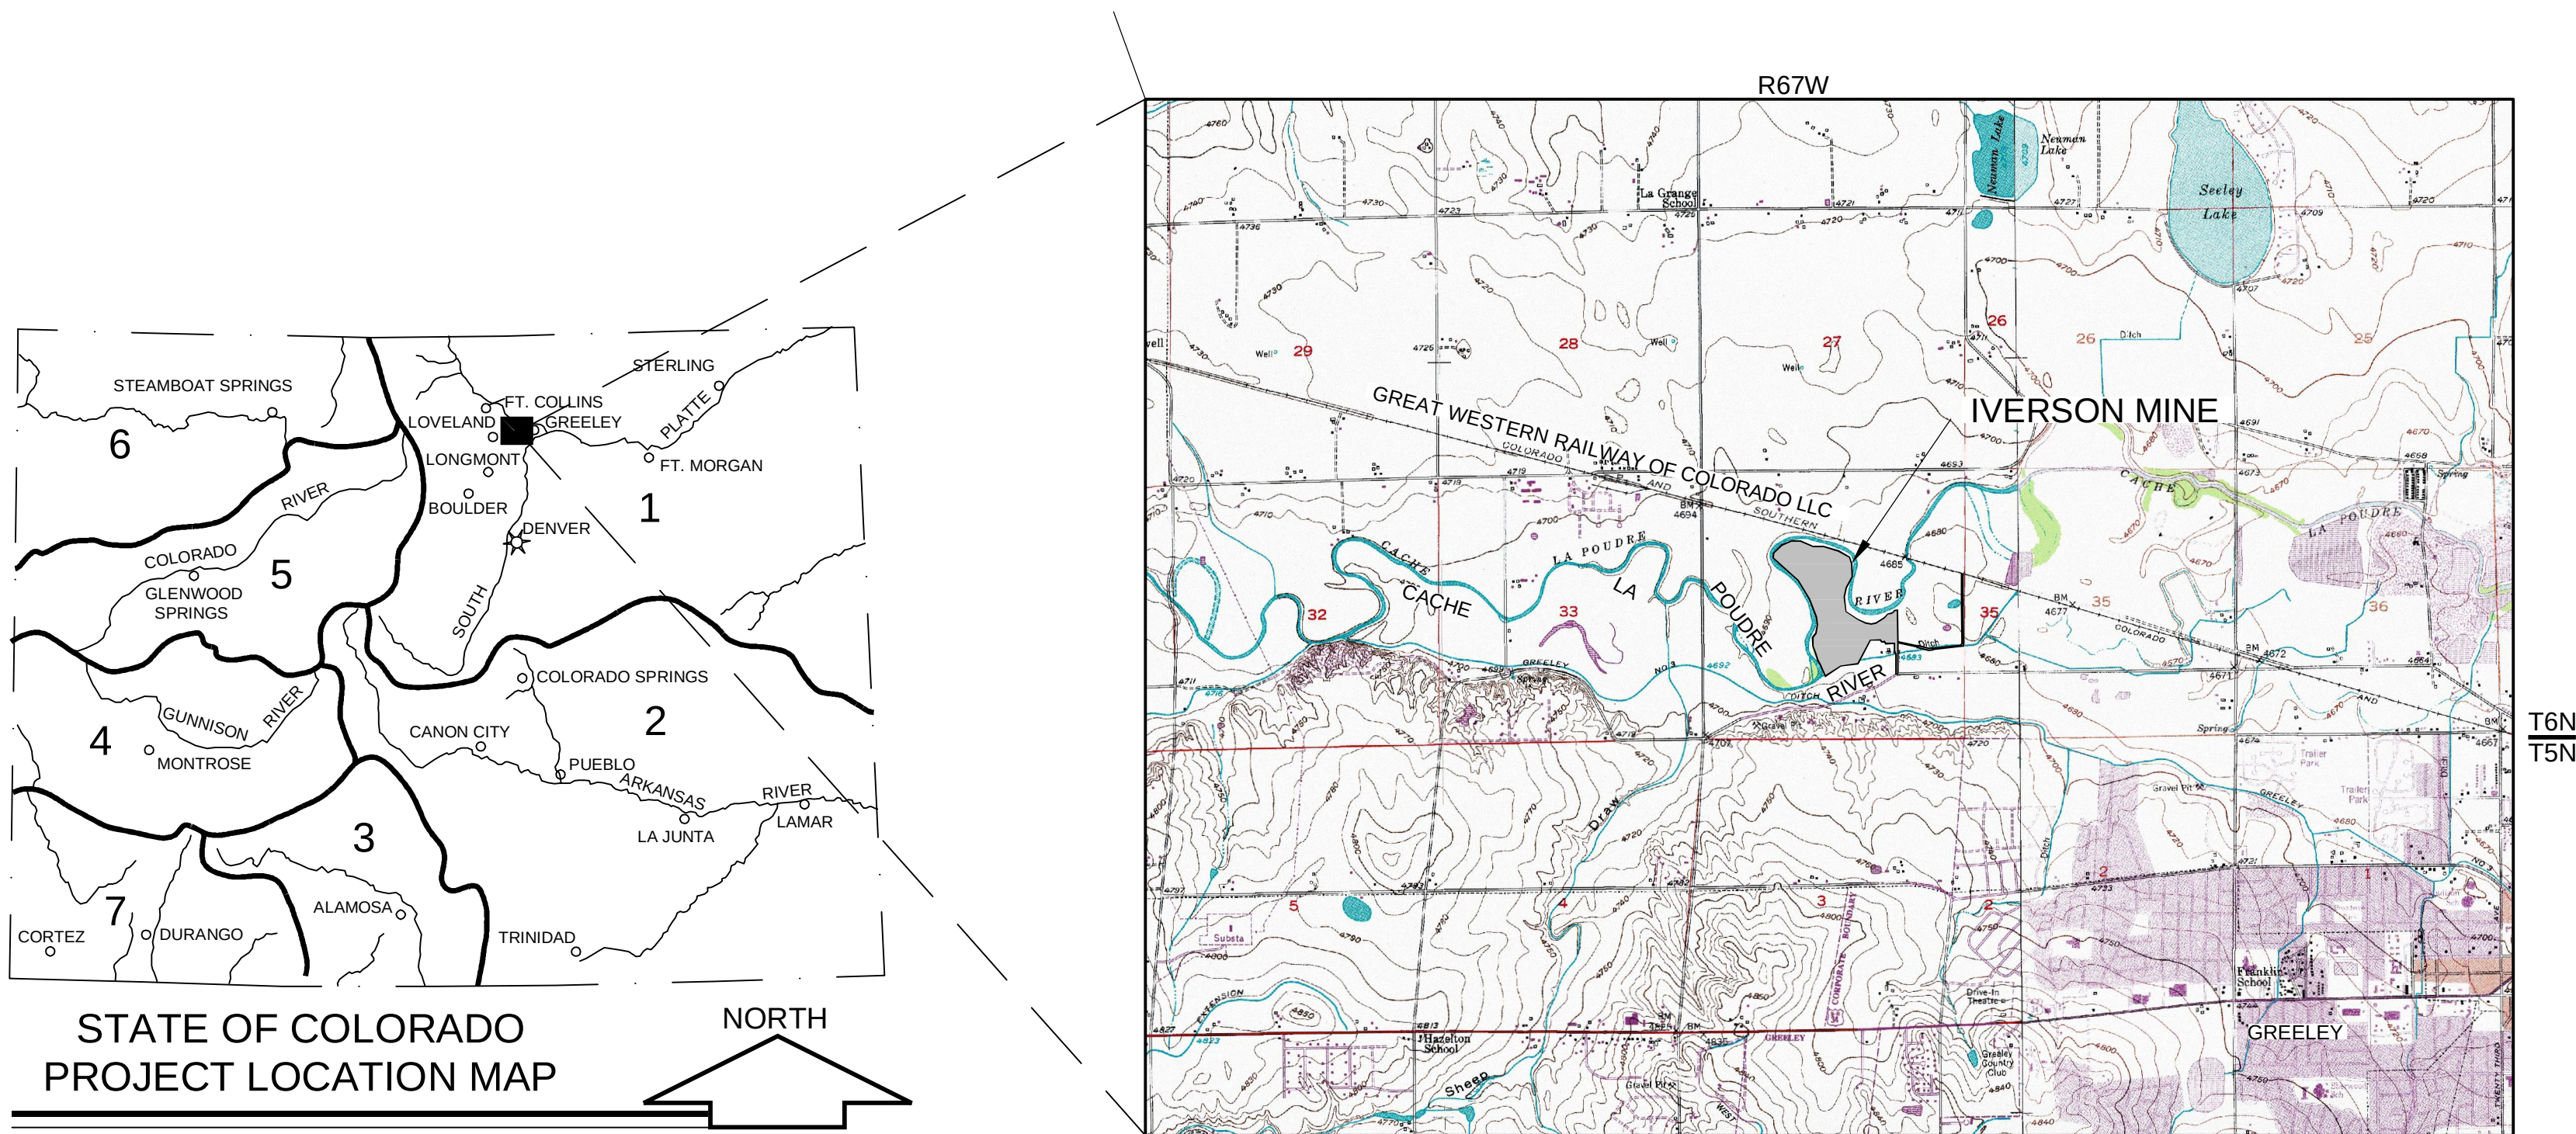

STATE OF COLORADO
PROJECT LOCATION MAP

SCALE: NONE

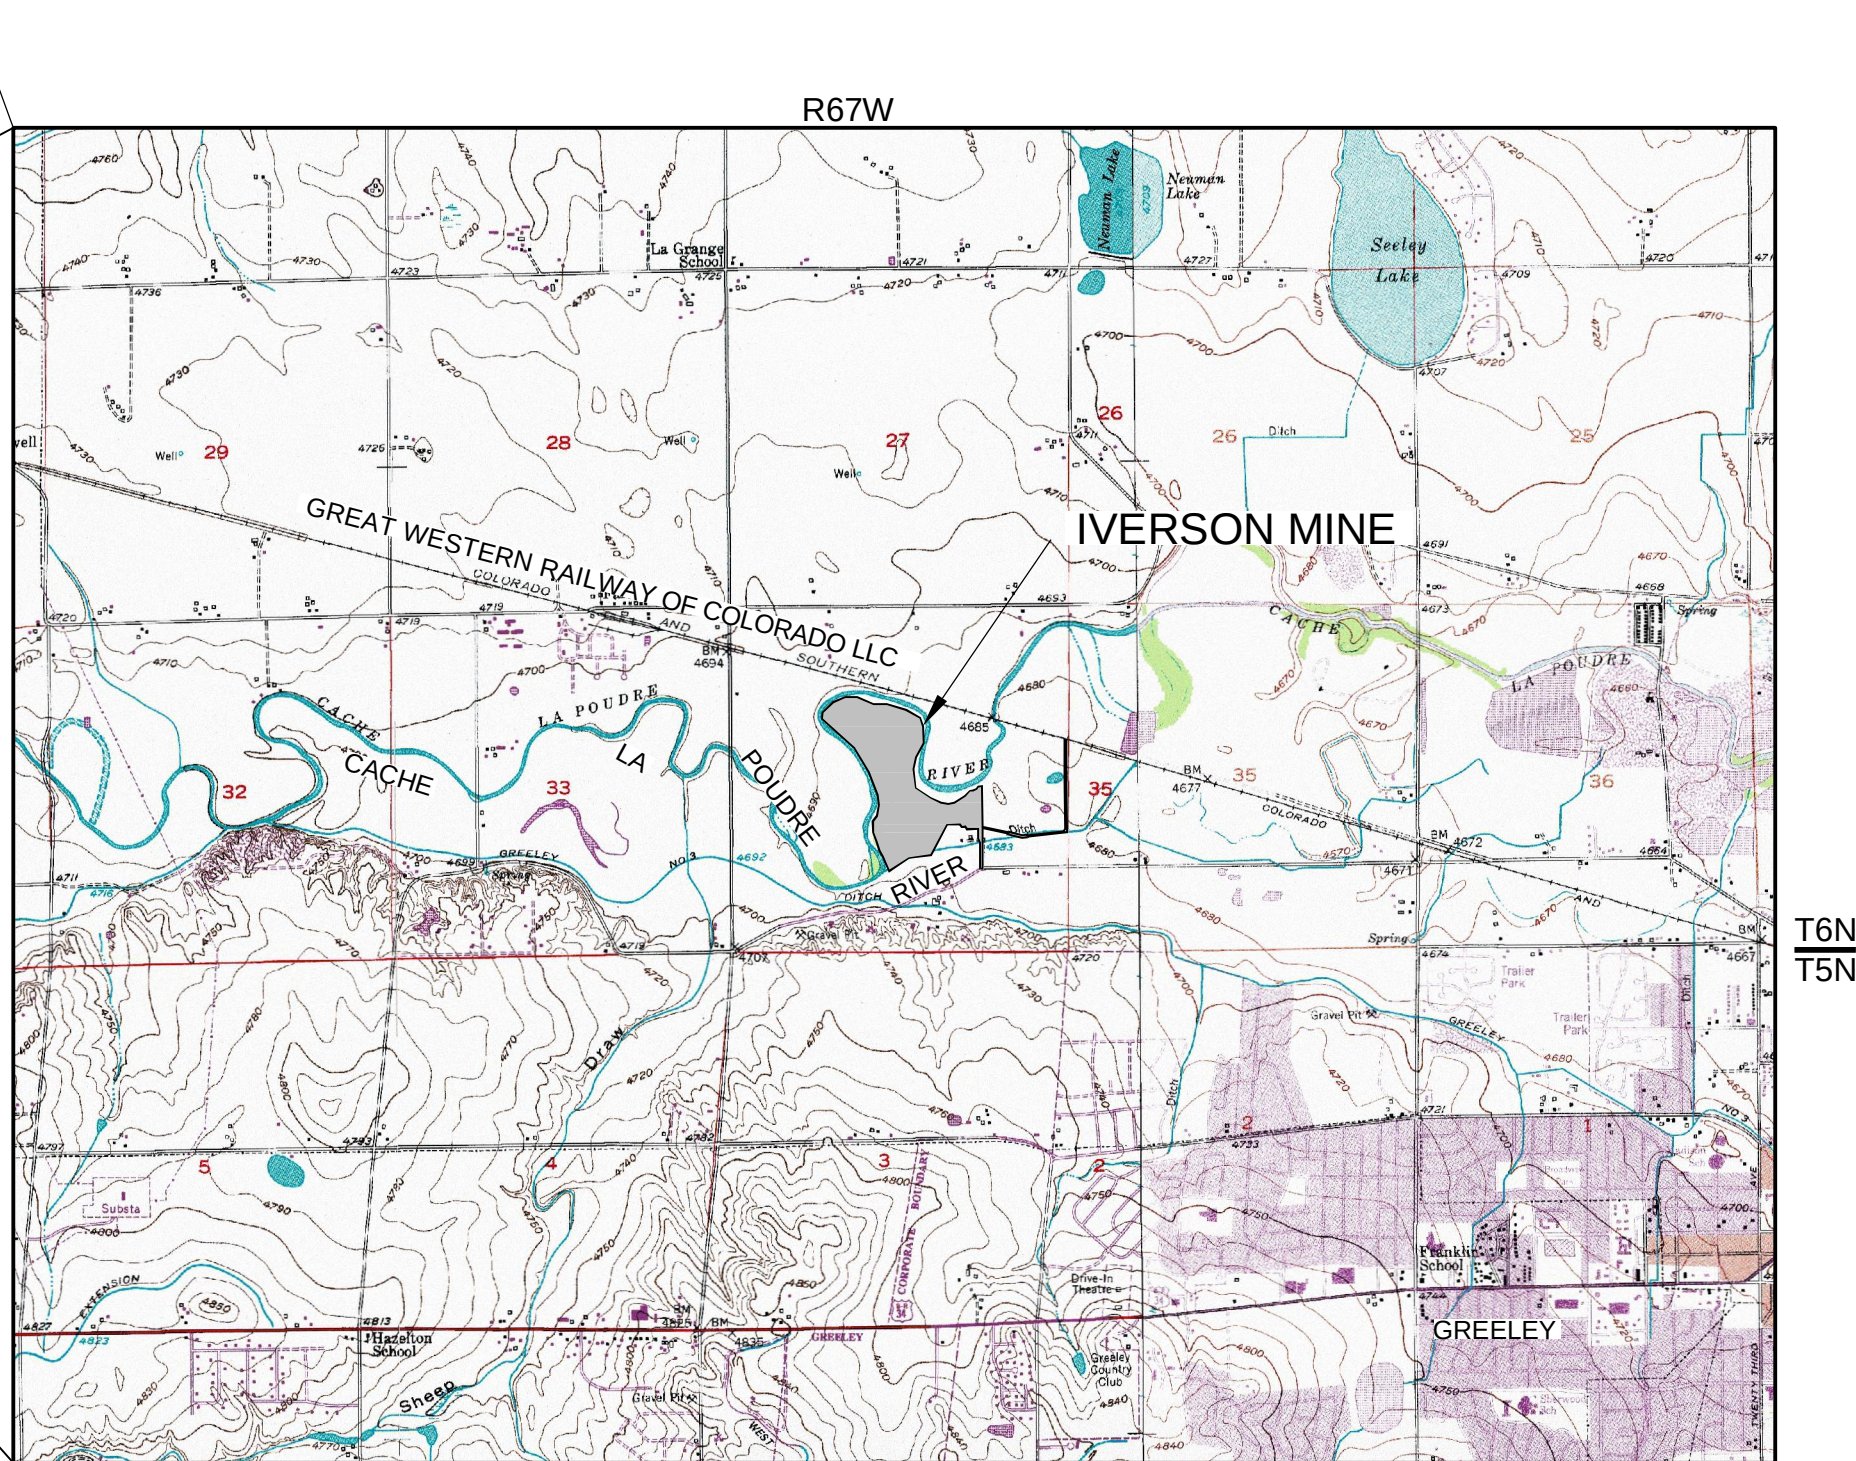

PROJECT VICINITY MAP

0 1500 3000
SCALE IN FEET

NOTES:

TETRA TECH INC. IS NOT A GUARANTOR OF THE PERFORMANCE OF THE WORK.

TETRA TECH INC. IS NOT RESPONSIBLE FOR SAFETY, IN, ON, OR ABOUT THE PROJECT SITE, NOR FOR COMPLIANCE BY THE APPROPRIATE PARTY WITH ANY REGULATIONS RELATED THERETO.

TETRA TECH INC. EXERCISES NO CONTROL OVER THE SAFETY OR ADEQUACY OF ANY EQUIPMENT, BUILDING COMPONENTS, FORMS, OR OTHER WORK AIDS USED IN OR ABOUT THE PROJECT, OR OVER THE SUPERINTENDING OF THE SAME.

WRITTEN SCALES ON PLAN ARE FOR FULL SIZED 24" x 36" PLANS AND DO NOT APPLY TO REDUCED PLAN SETS.

TETRA TECH ASSUMES NO RESPONSIBILITY FOR EXISTING UTILITY LOCATIONS (HORIZONTAL AND VERTICAL). THE EXISTING UTILITIES SHOWN ON THIS DRAWING HAVE BEEN PLOTTED FROM THE BEST AVAILABLE INFORMATION. IT IS, HOWEVER, THE RESPONSIBILITY OF THE CONTRACTOR TO FIELD VERIFY THE LOCATION OF ALL UTILITIES PRIOR TO THE COMMENCEMENT OF ANY CONSTRUCTION ACTIVITIES.





UNCC
CALL BEFORE
YOU DIG
1-800-922-1987

Utility Notification
Center of Colorado
Administrative Office 303-232-1991
16361 Table Mountain Parkway
Golden, Co 80215

CALL 2-BUSINESS DAYS IN ADVANCE BEFORE YOU DIG, GRADE, OR EXCAVATE FOR THE MARKING OF UNDERGROUND MEMBER UTILITIES.


SHEET INDEX:

SHEET LIST TABLE	
Sheet Number	Sheet Title
G-101	COVER SHEET
C-201	WEST SPILLWAY PLAN VIEW
C-202	WEST SPILLWAY CROSS SECTION AND PROFILE
C-203	EAST SPILLWAY PLAN VIEW
C-204	EAST SPILLWAY CROSS SECTION AND PROFILE
C-205	SPILLWAY DETAILS
C-206	OVERALL GRADING PLAN
C-207	CROSS SECTIONS STA 0+00 TO 11+00
C-208	CROSS SECTIONS STA 12+00 TO 23+00
C-209	CROSS SECTIONS STA 24+00 TO 35+00
C-210	CROSS SECTIONS STA 36+00 TO 47+00
C-211	CROSS SECTIONS STA 48+00 TO 59+00
C-212	CROSS SECTIONS STA 60+00 TO 66+00
C-213	EAST CROSS SECTIONS STA 2+00 TO 5+00
C-214	EAST CROSS SECTIONS STA 6+00 TO 9+00

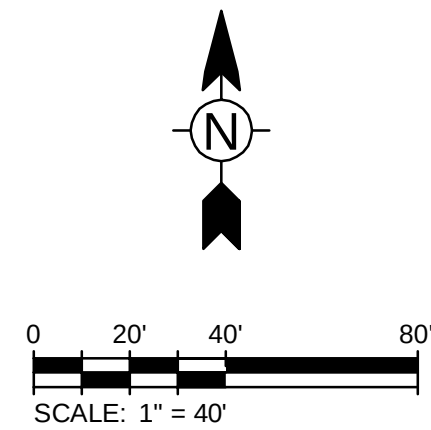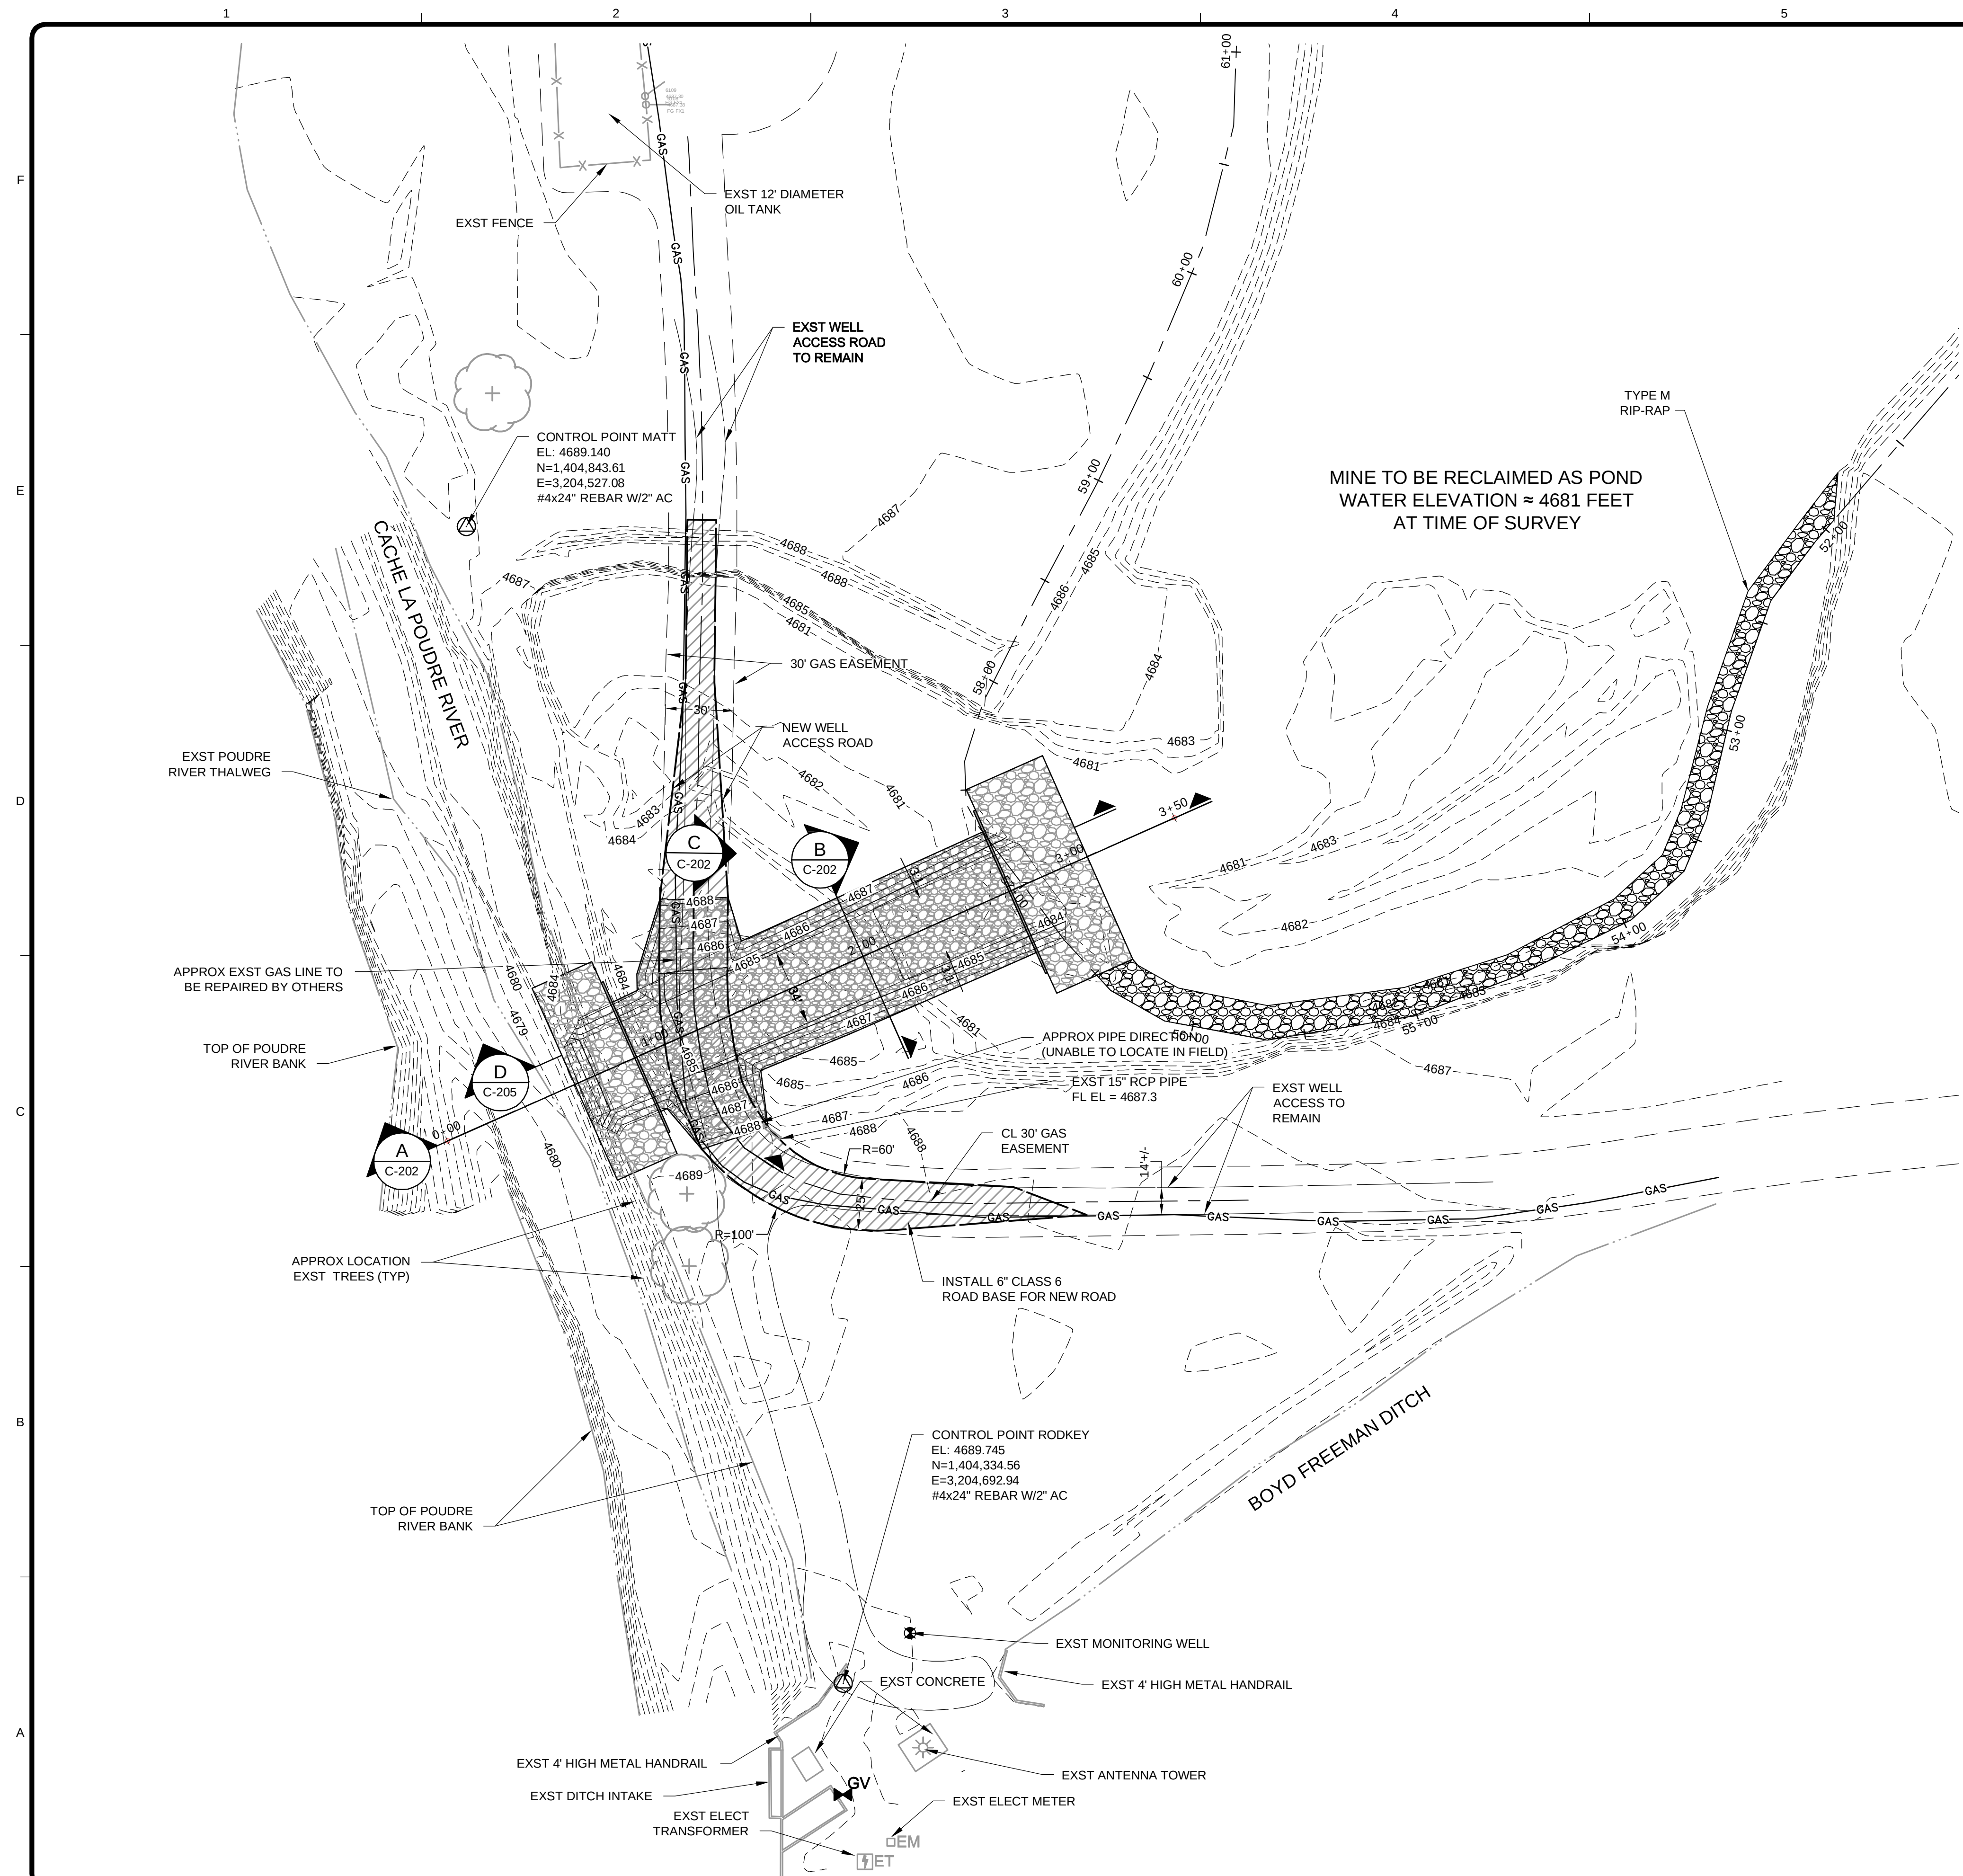

- NOTES:
1. TOPOGRAPHY BY KING SURVEYING JULY 2015.
 2. DATUM
HORIZONTAL: MODIFIED STATE PLANE
VERTICAL: NGVD 29
 3. BENCHMARK: NGS "U 136", A BRASS DISK SET IN THE TOP OF THE NORTH END OF THE WEST ABUTMENT OF R.R. BRIDGE OVER SMALL CREEK.

ELEVATION: 4671.13 FEET (NGVD 29)
 4. SPILLWAY WILL TIE INTO PRE-MINING CONTOURS (NOT SHOWN).

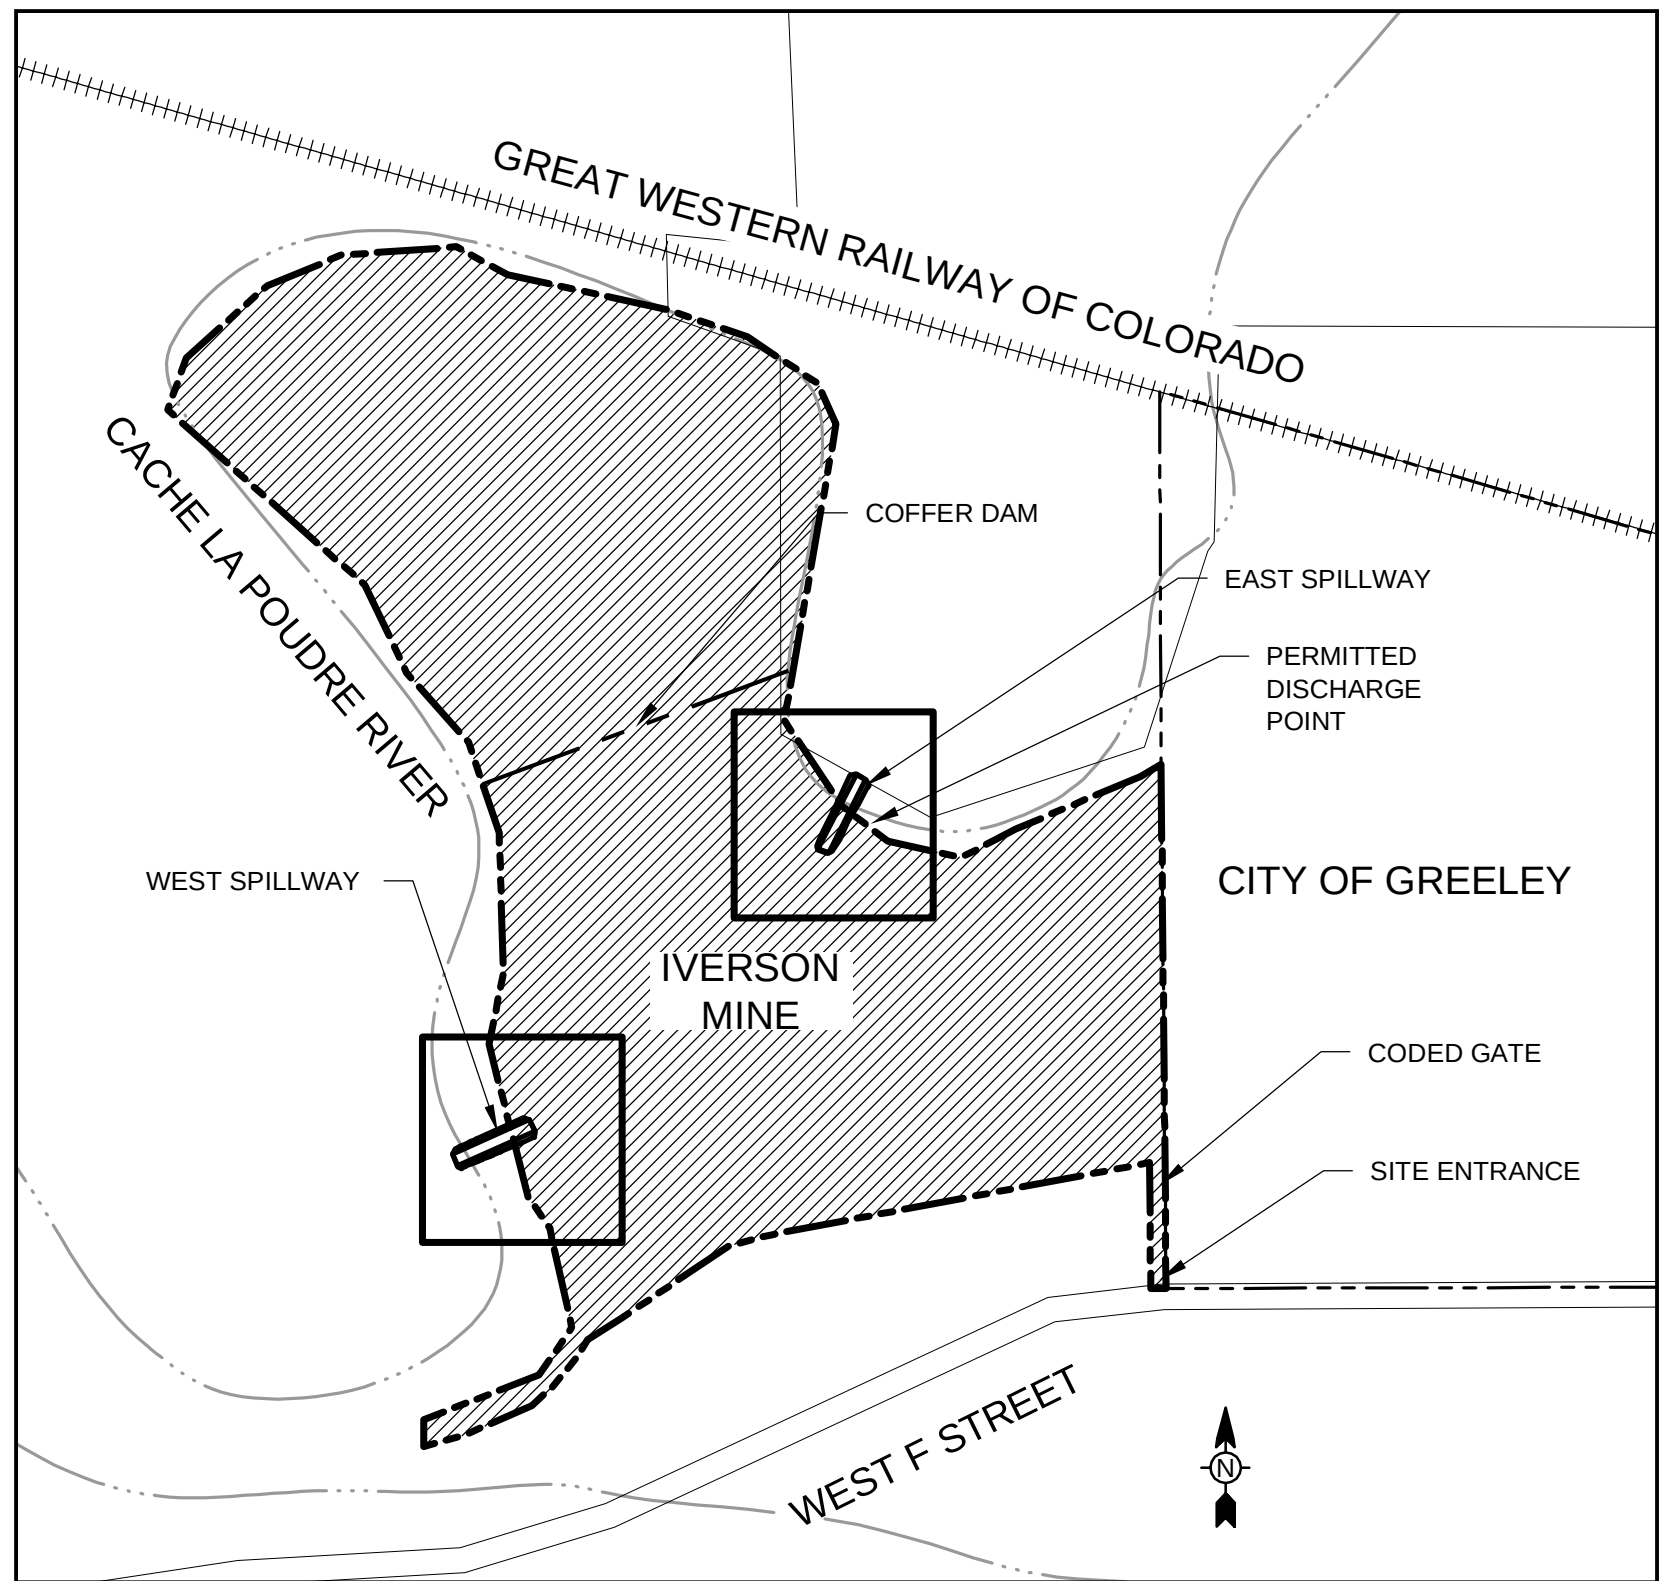[illegible]

MARTIN MARIETTA
IVERSON MINE

WEST SPILLWAY
PLAN VIEW

Project No.:	133-24097-15001
Designed By:	GL
Drawn By:	RAP
Checked By:	JAB

C-201

Bar Measures 1 inch






TETRA TECH

1900 SOUTH SUNSET STREET, SUITE 1-E
LONGMONT, COLORADO 80501
PHONE: (303) 772-5282 FAX: (303) 772-7039
www.tetratech.com

Copyright: Tetra Tech

9/10/2015 3:17:33 PM - P:\24097\133-24097-15001\CAD\SHEETFILES\C-202 WEST SPILLWAY CROSS SECTION AND PROFILE.DWG - ANDRYAUSKAS, JEREMY

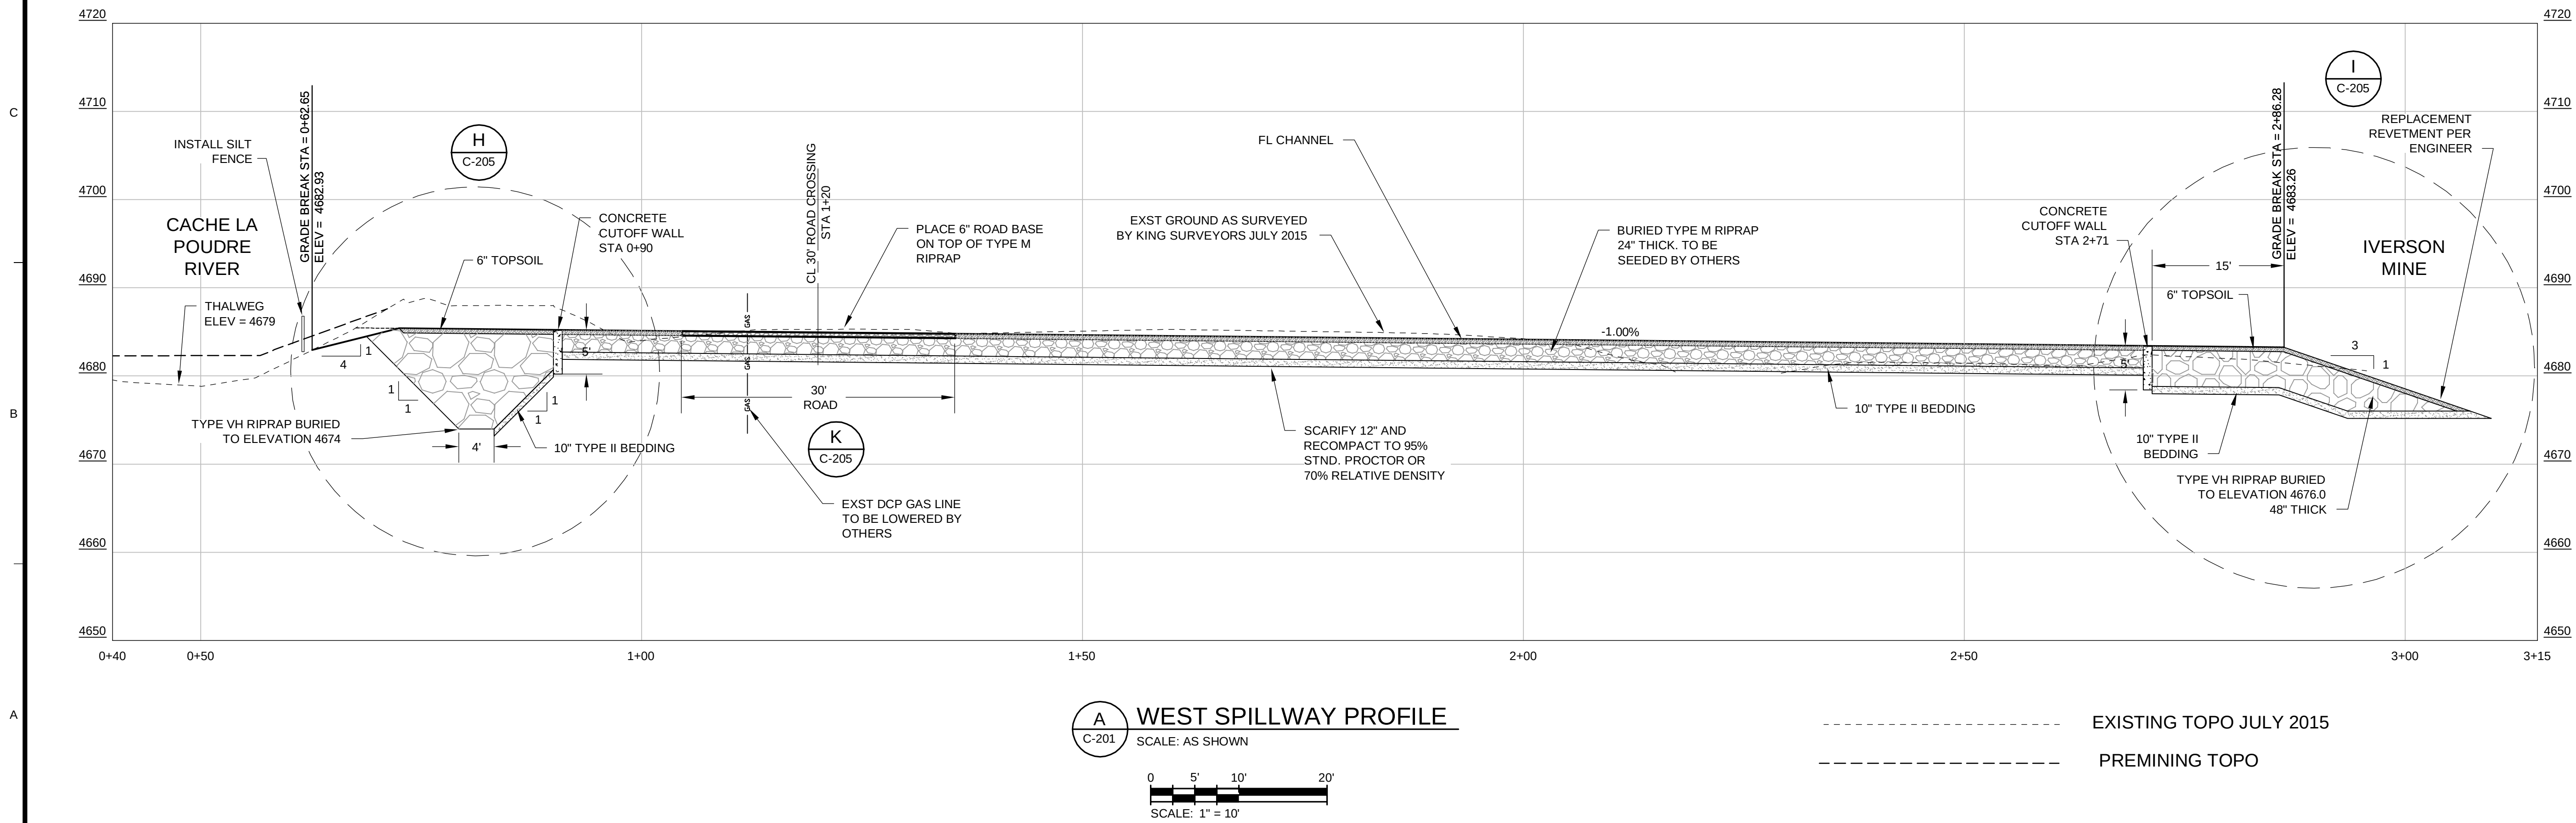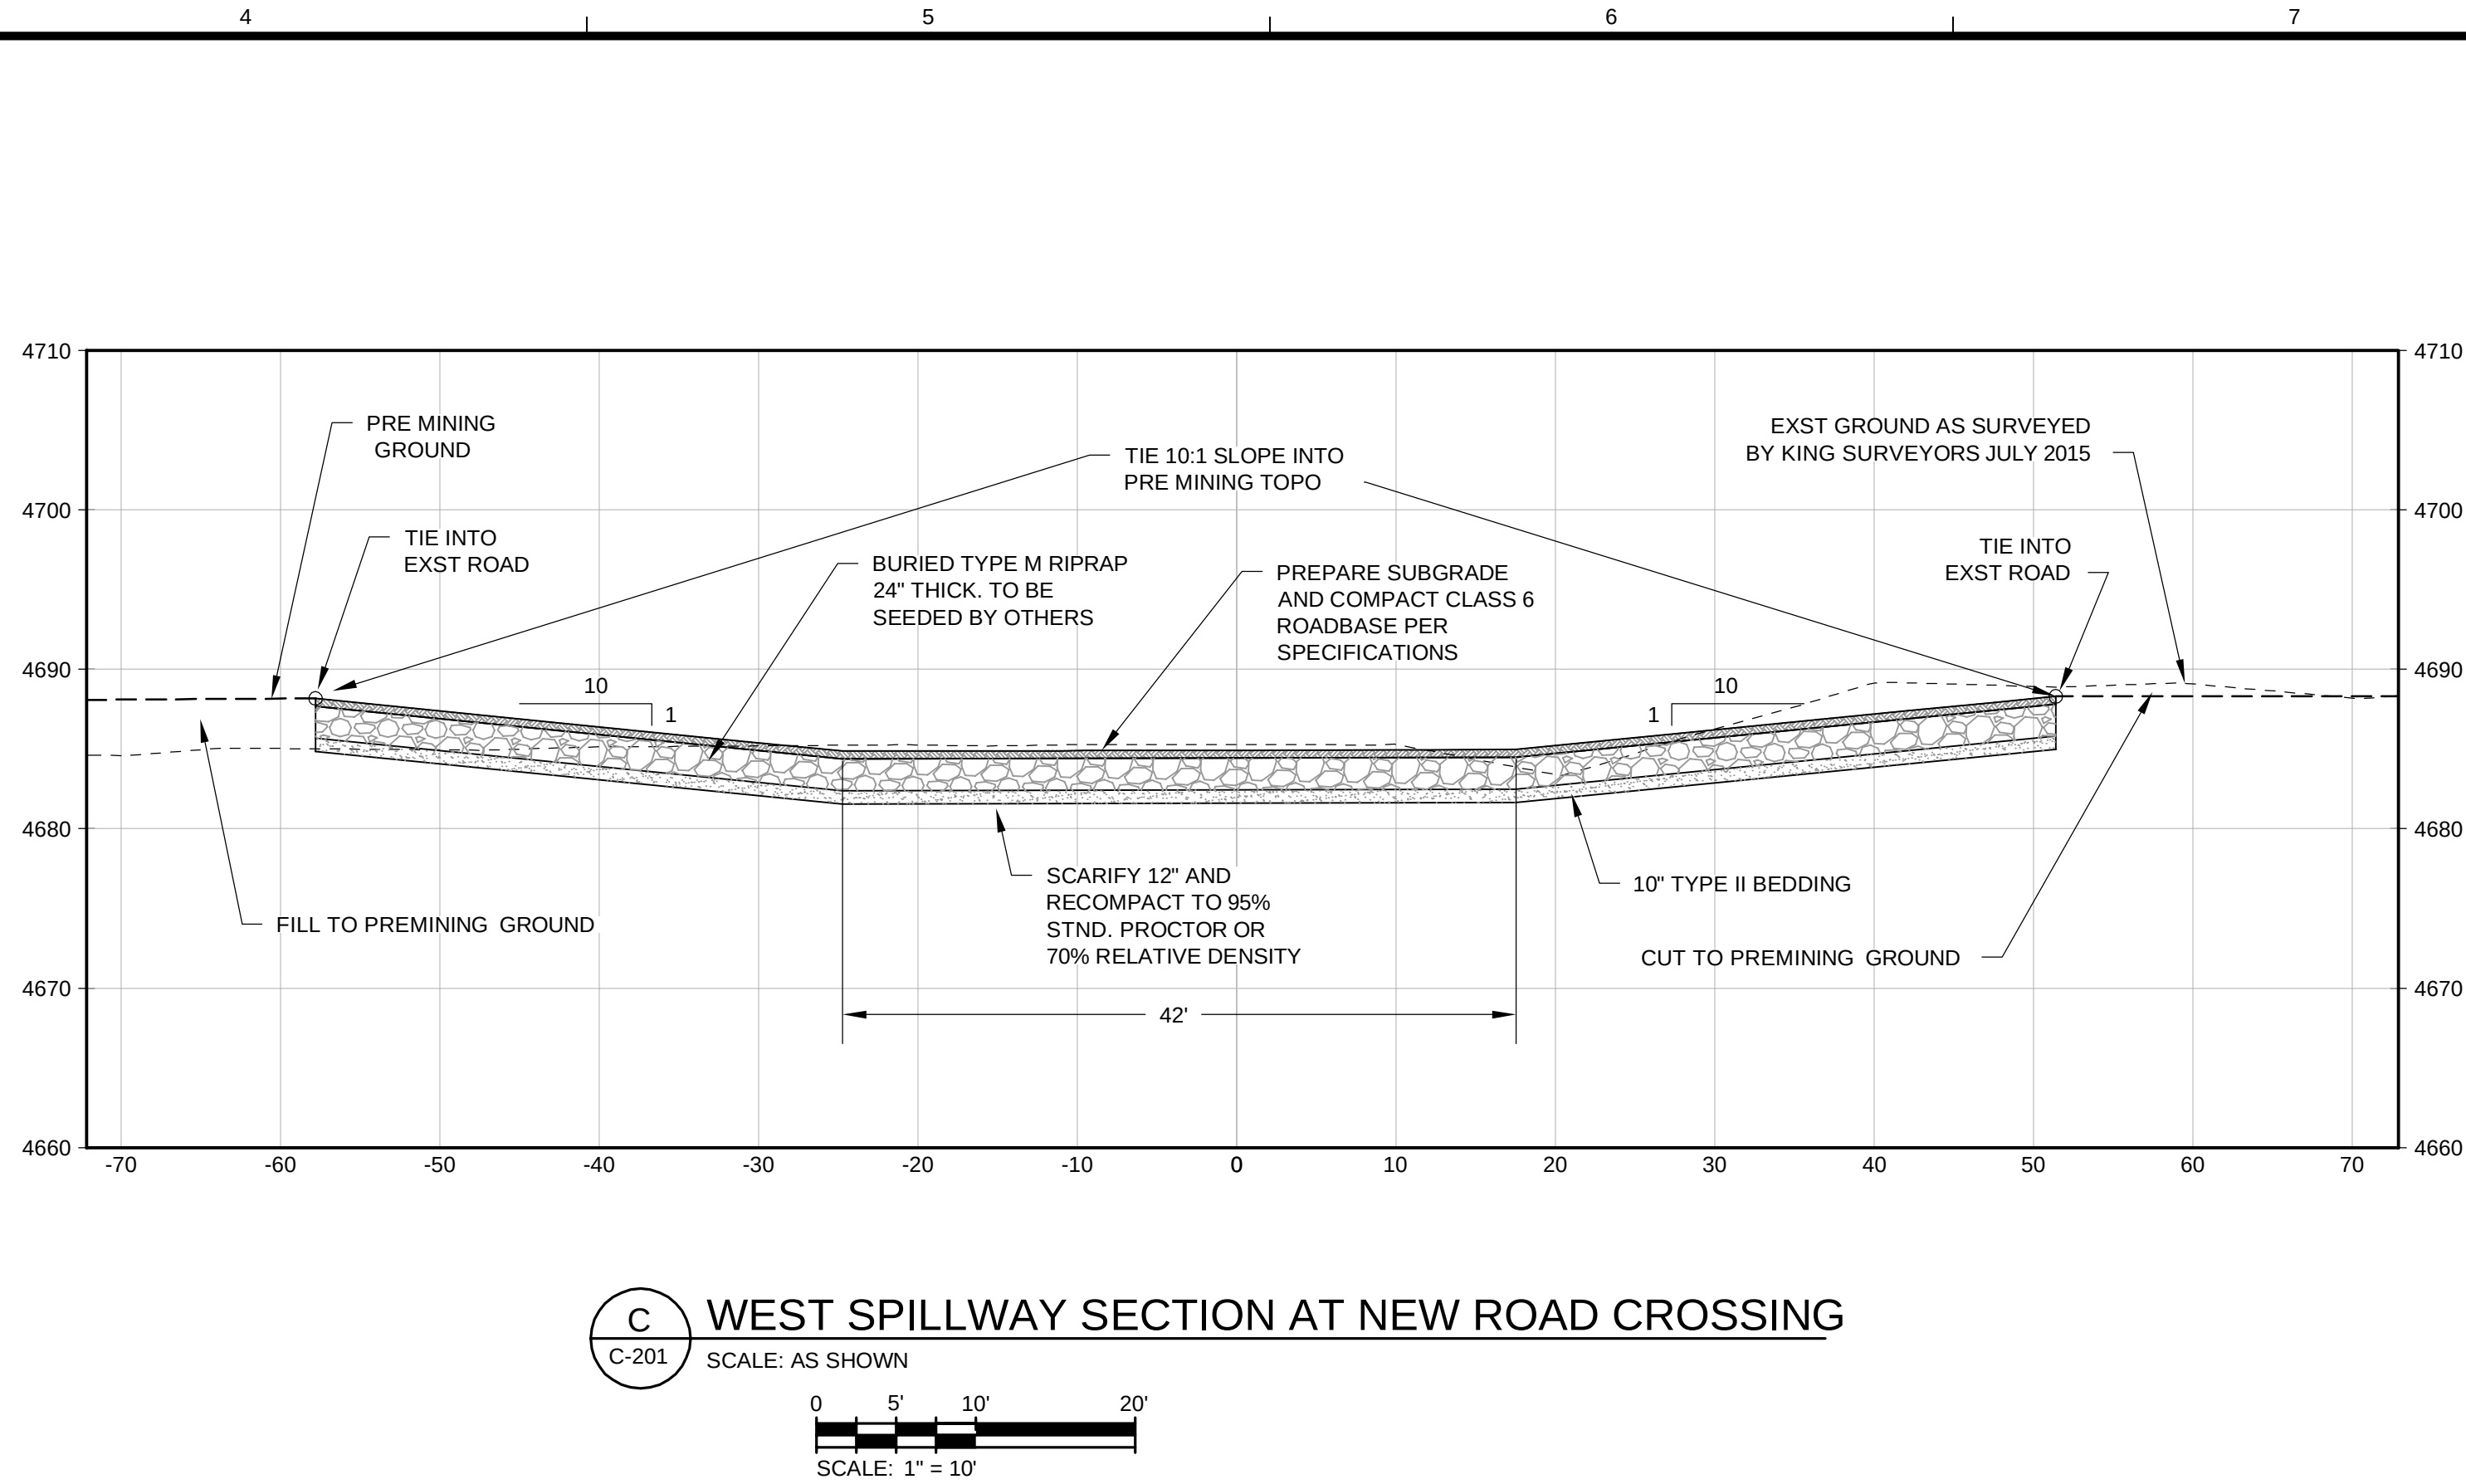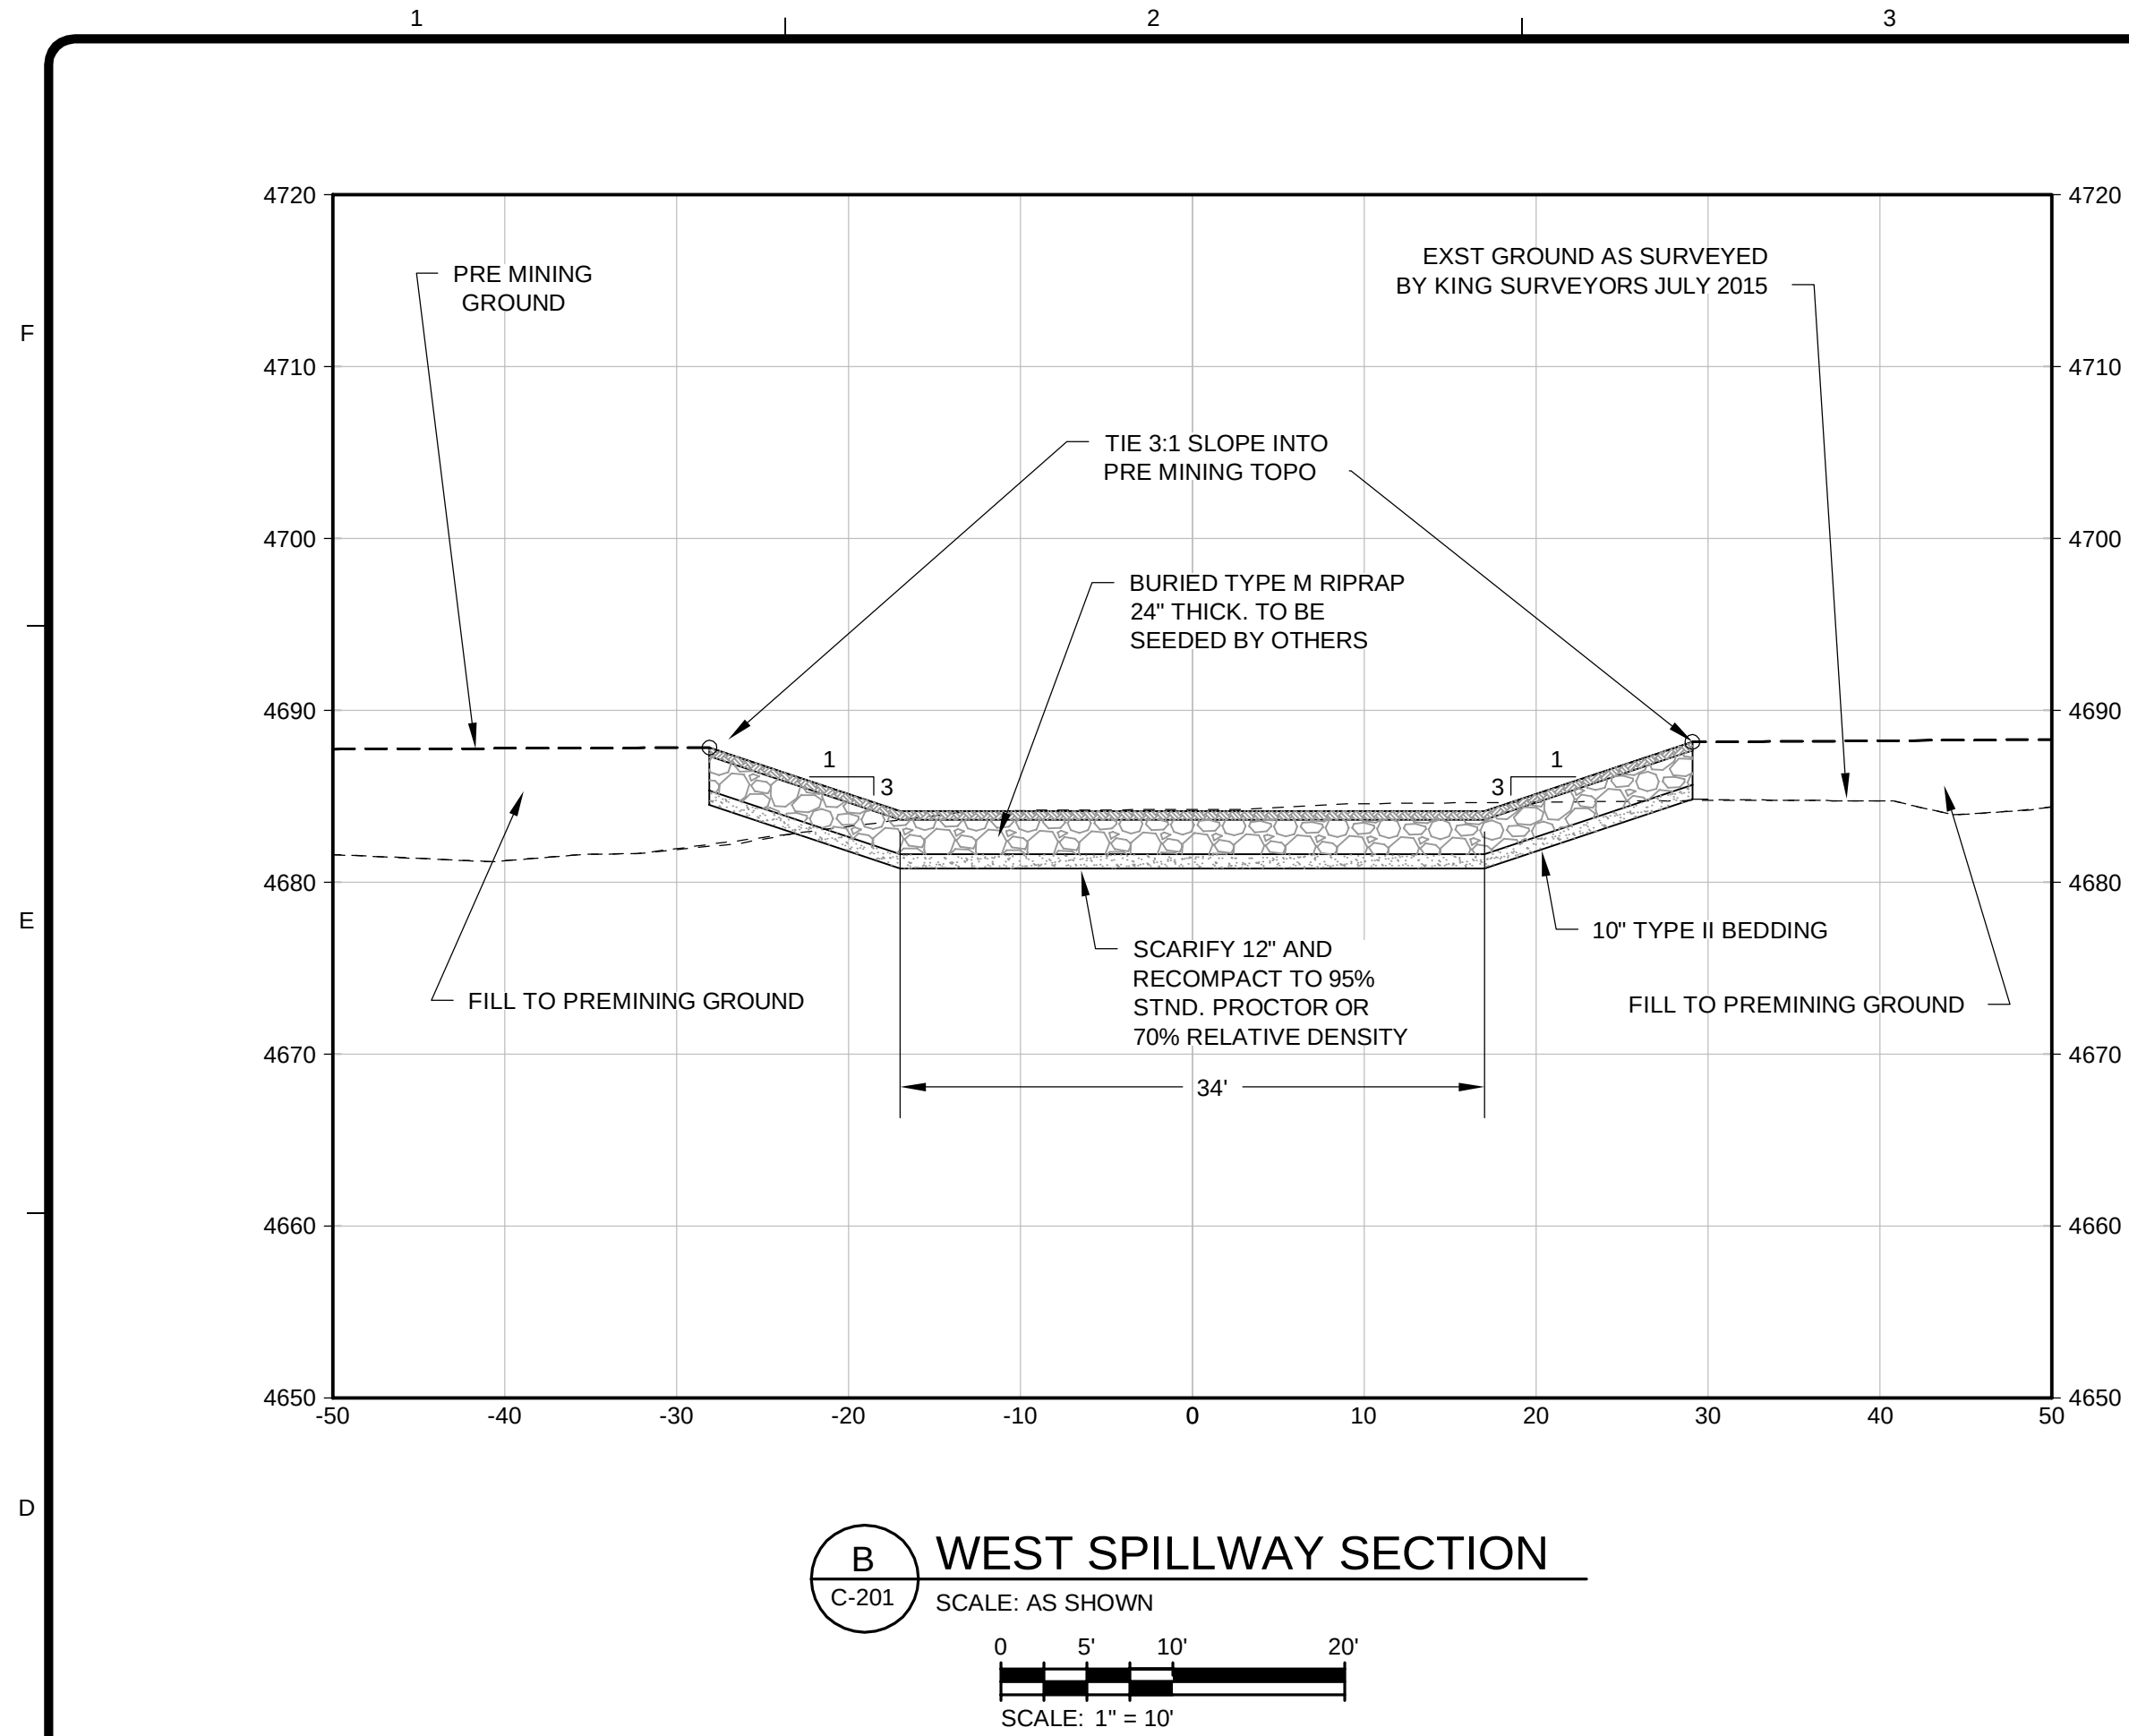

TETRA TECH

www.tetratech.com

1900 SOUTH SUNSET STREET, SUITE 1-E
LONGMONT, COLORADO 80501
PHONE: (303) 772-5282 FAX: (303) 772-7039

BY									
DATE									
DESCRIPTION									
MARK									

MARTIN MARIETTA
IVERSON MINE

WEST SPILLWAY
CROSS SECTION
AND PROFILE

Project No.: 133-24097-15001

Designed By: GL

Drawn By: RAP


Checked By: JAB

C-202

Copyright: Tetra Tech


Bar Measures 1 inch

9/10/2015 3:18:16 PM - P:\24097\133-24097-15001\CAD\SHEETFILES\C-203 EAST SPILLWAY PLAN VIEW.DWG - ANDRYAUSKAS, JEREIMY

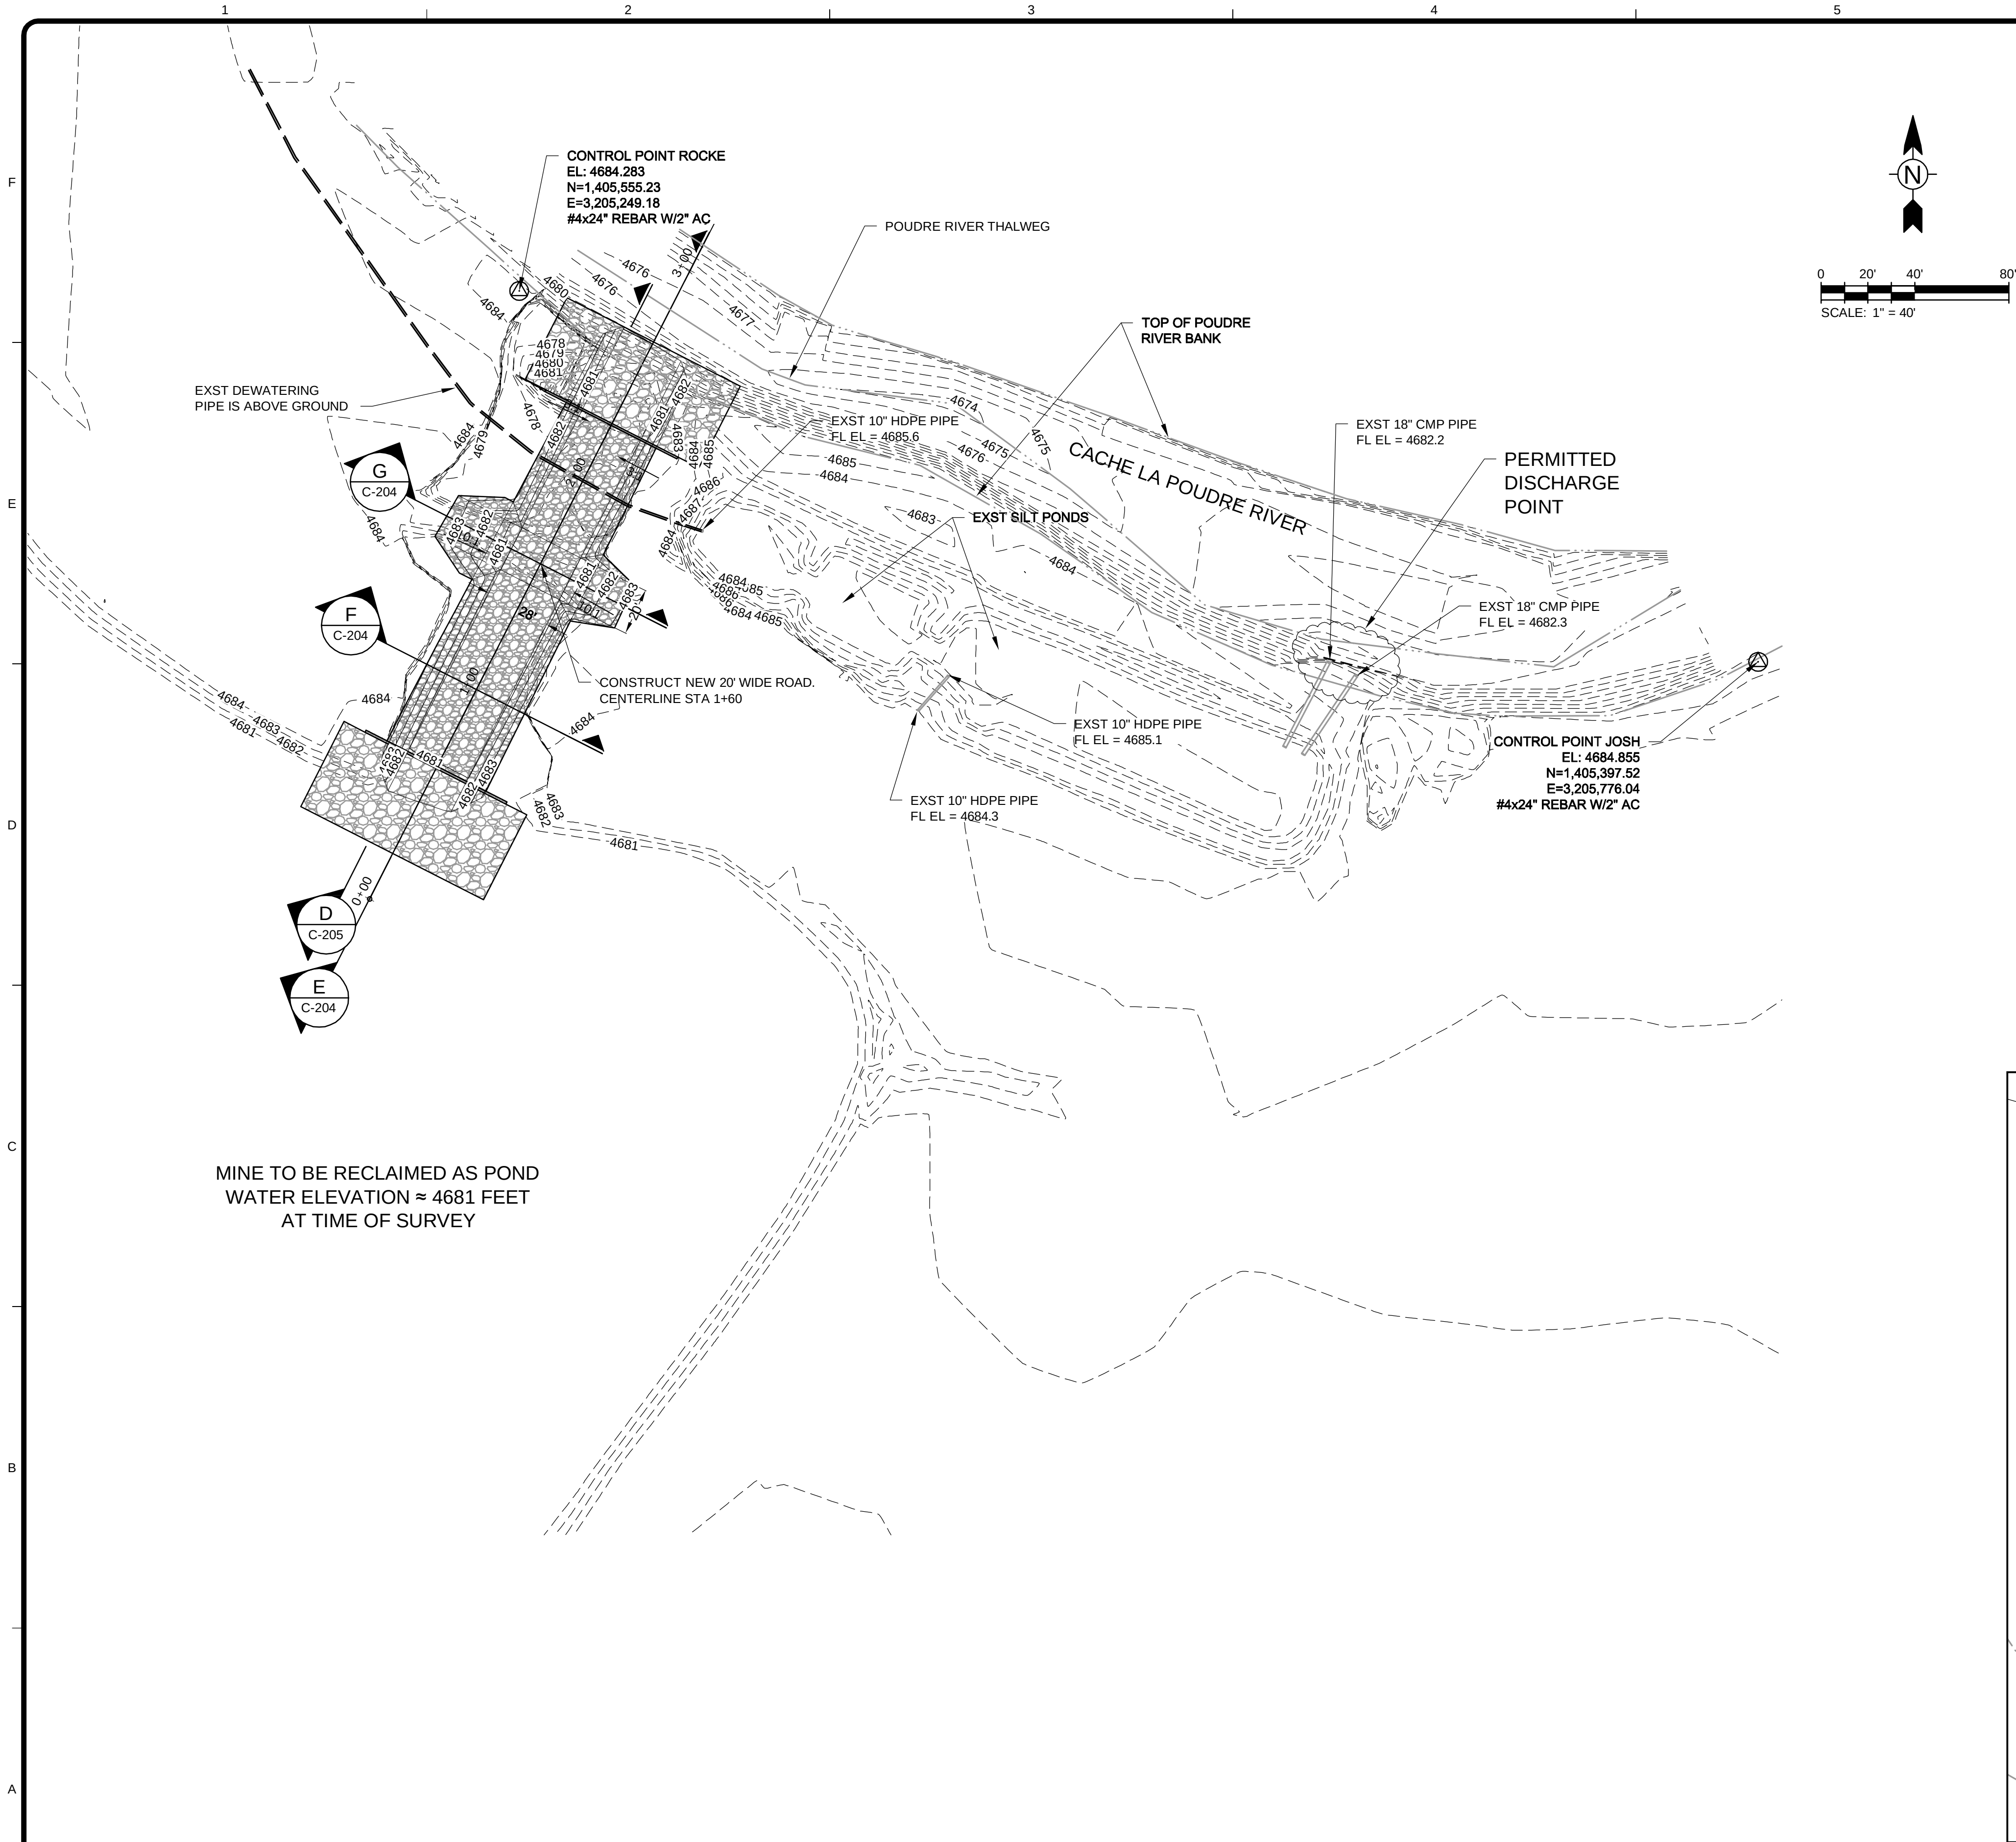

- NOTES:
- TOPOGRAPHY BY KING SURVEYING JULY 2015.
 - DATUM
HORIZONTAL: MODIFIED STATE PLANE
VERTICAL: NGVD 29
 - BENCHMARK: NGS "U 136", A BRASS DISK SET IN THE TOP OF THE NORTH END OF THE WEST ABUTMENT OF R.R. BRIDGE OVER SMALL CREEK.

ELEVATION: 4671.13 FEET (NGVD 29)
 - SPILLWAY WILL TIE INTO PRE-MINING CONTOURS (NOT SHOWN)

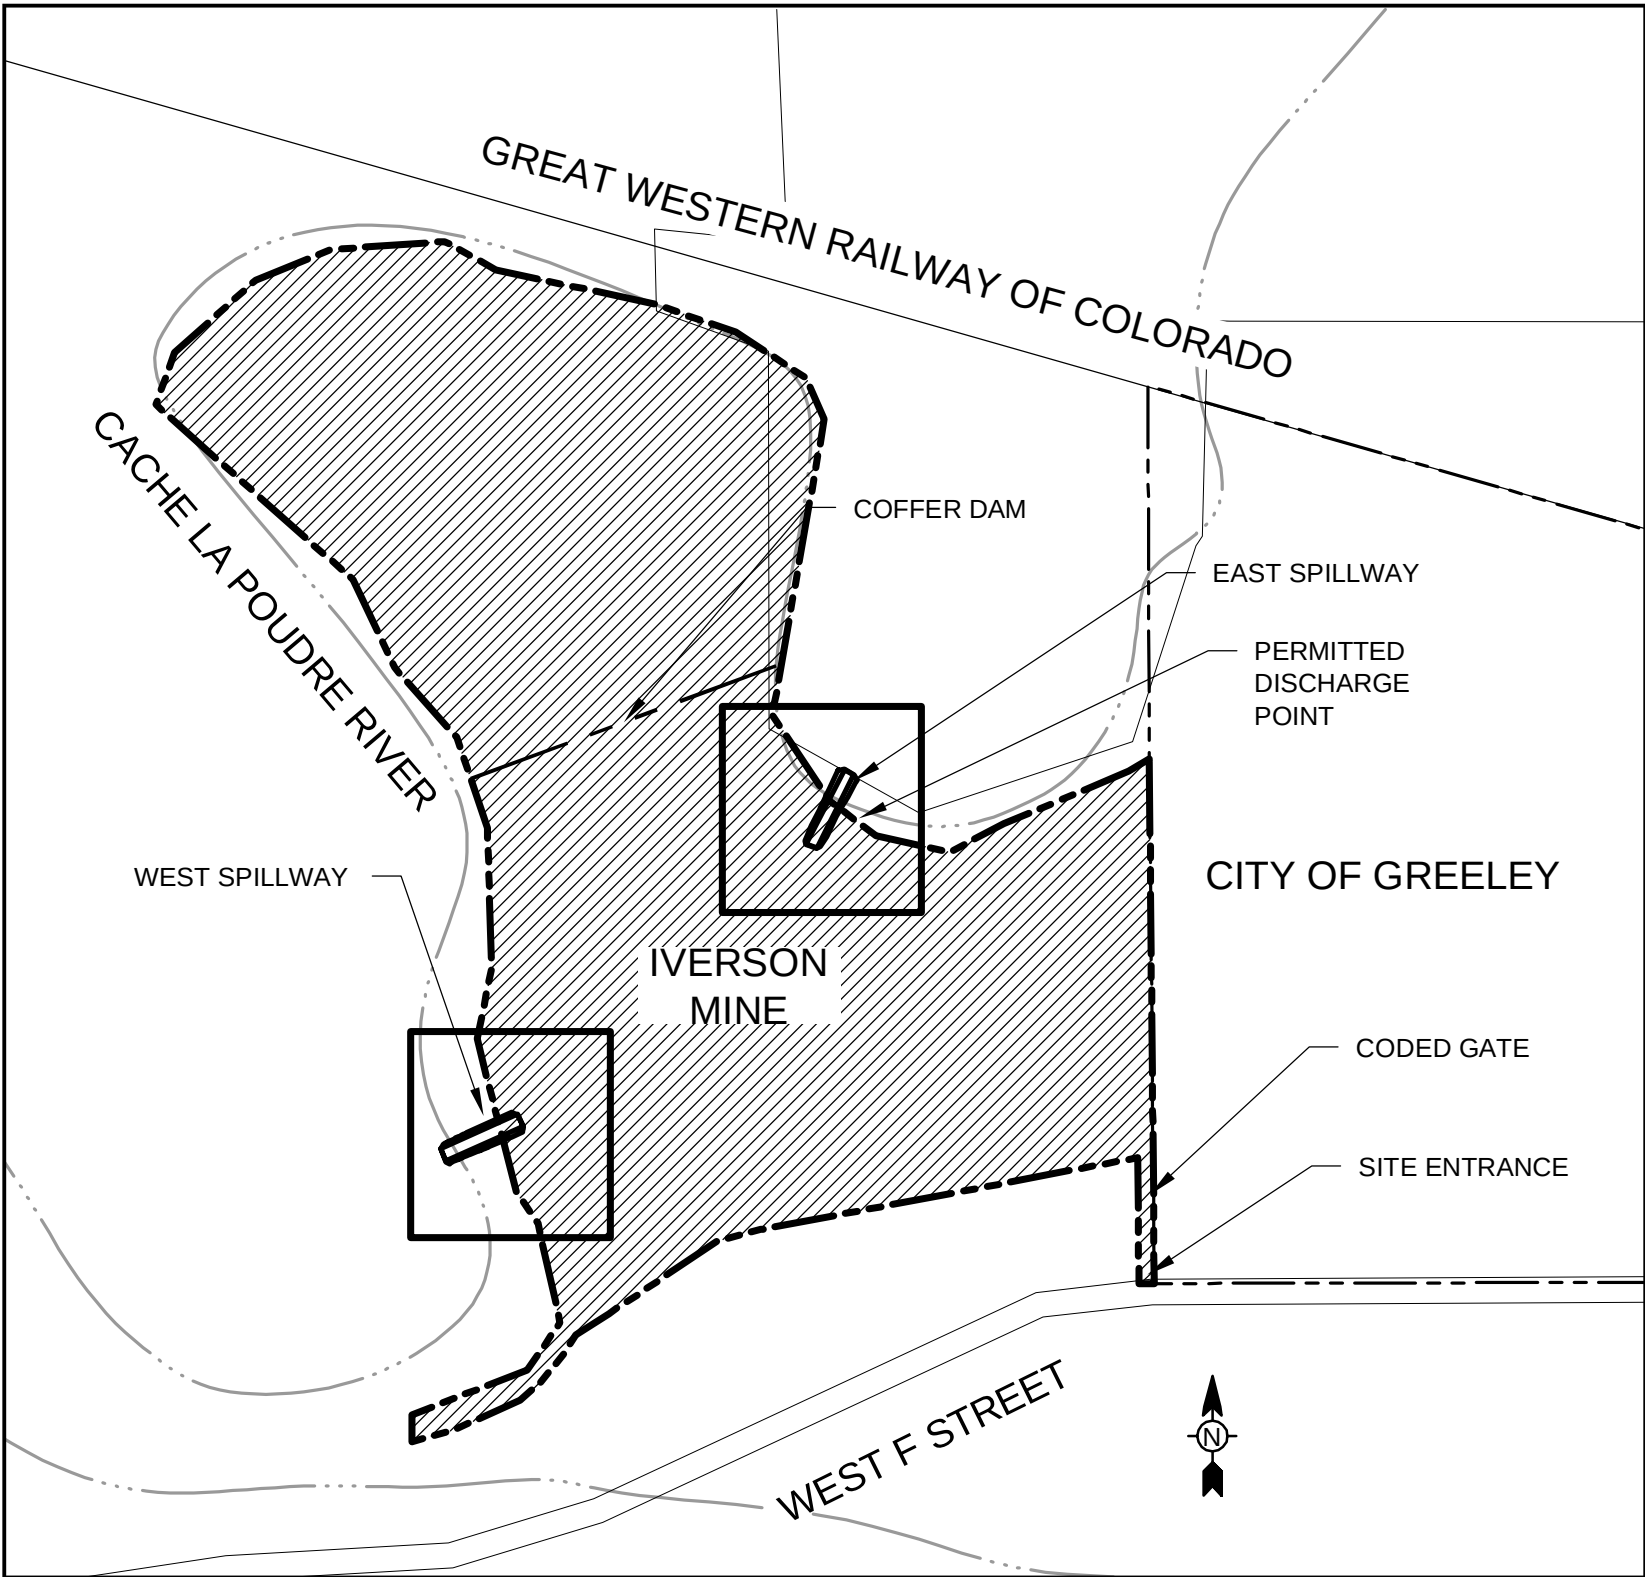

KEY MAP
NOT TO SCALE

TETRA TECH

www.tetrattech.com


1900 SOUTH SUNSET STREET, SUITE 1-E
LONGMONT, COLORADO 80501
PHONE: (303) 772-5282 FAX: (303) 772-7039

MARK	DATE	DESCRIPTION	BY

MARTIN MARIETTA
IVERSON MINE
EAST SPILLWAY
PLAN VIEW



Project No.: 133-24097-15001
Designed By: GL
Drawn By: RAP
Checked By: JAB

C-203

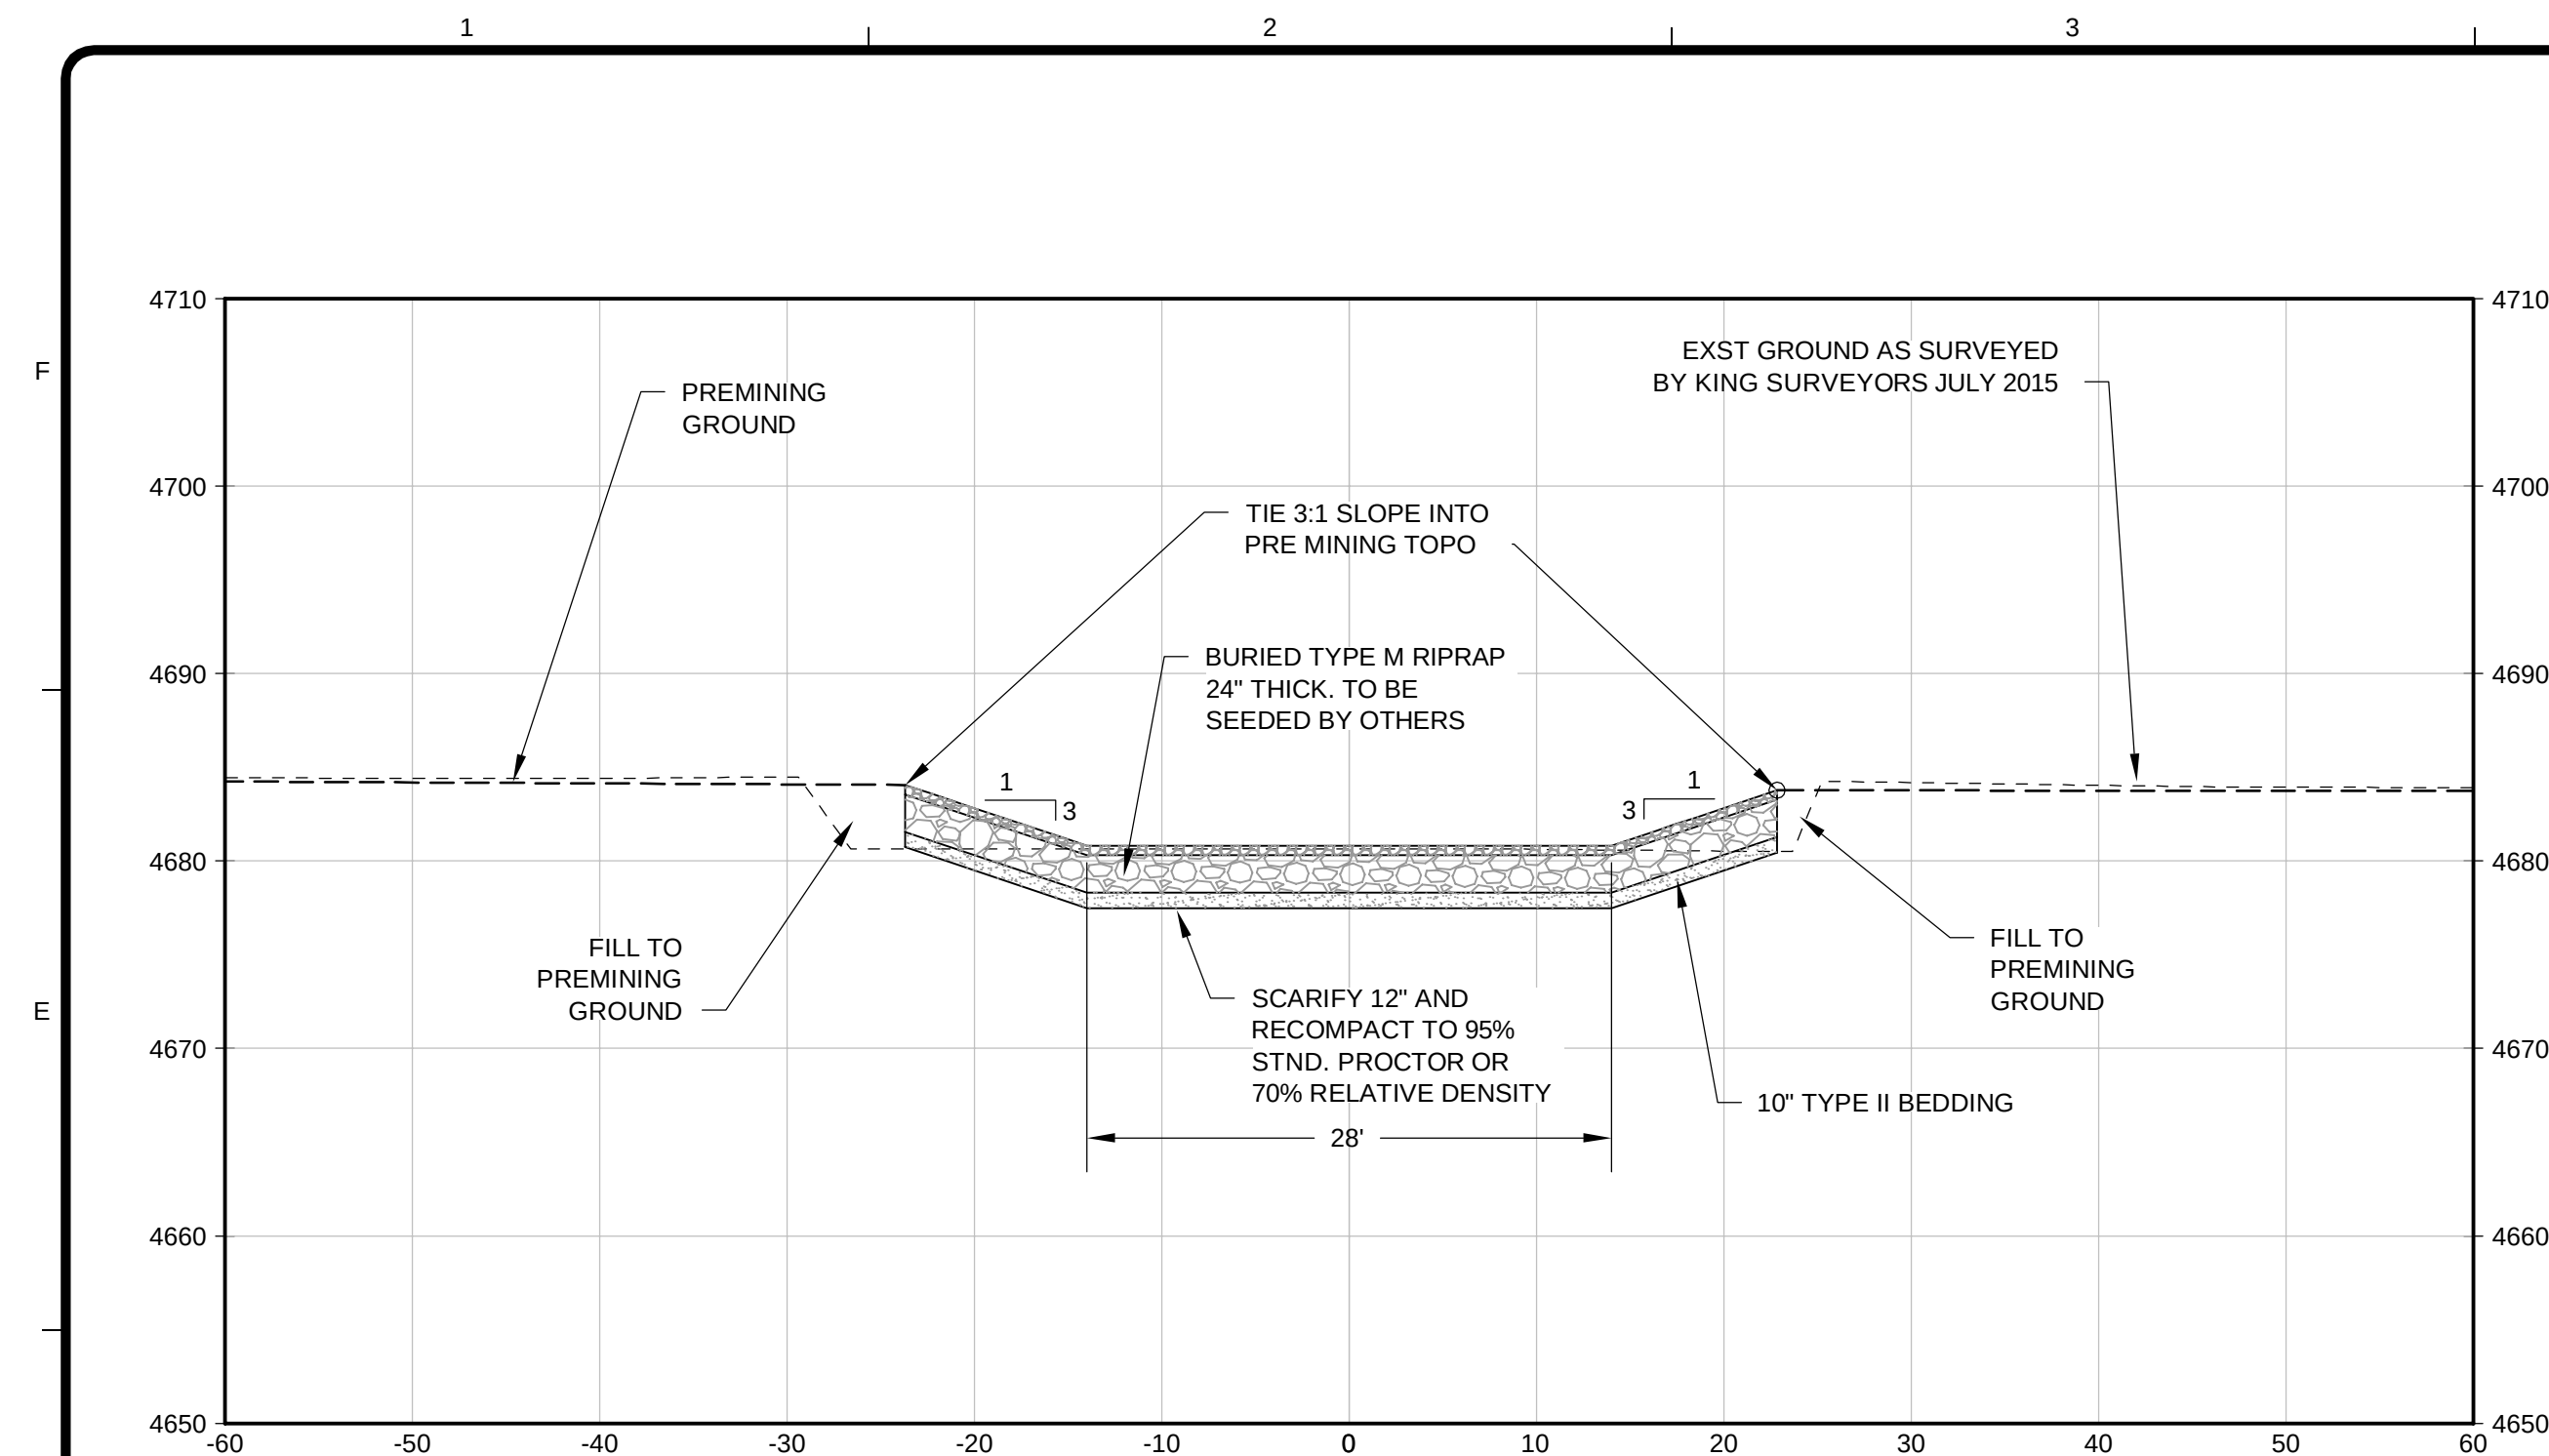



 EAST SPILLWAY SECTION

C-203 SCALE: AS SHOWN

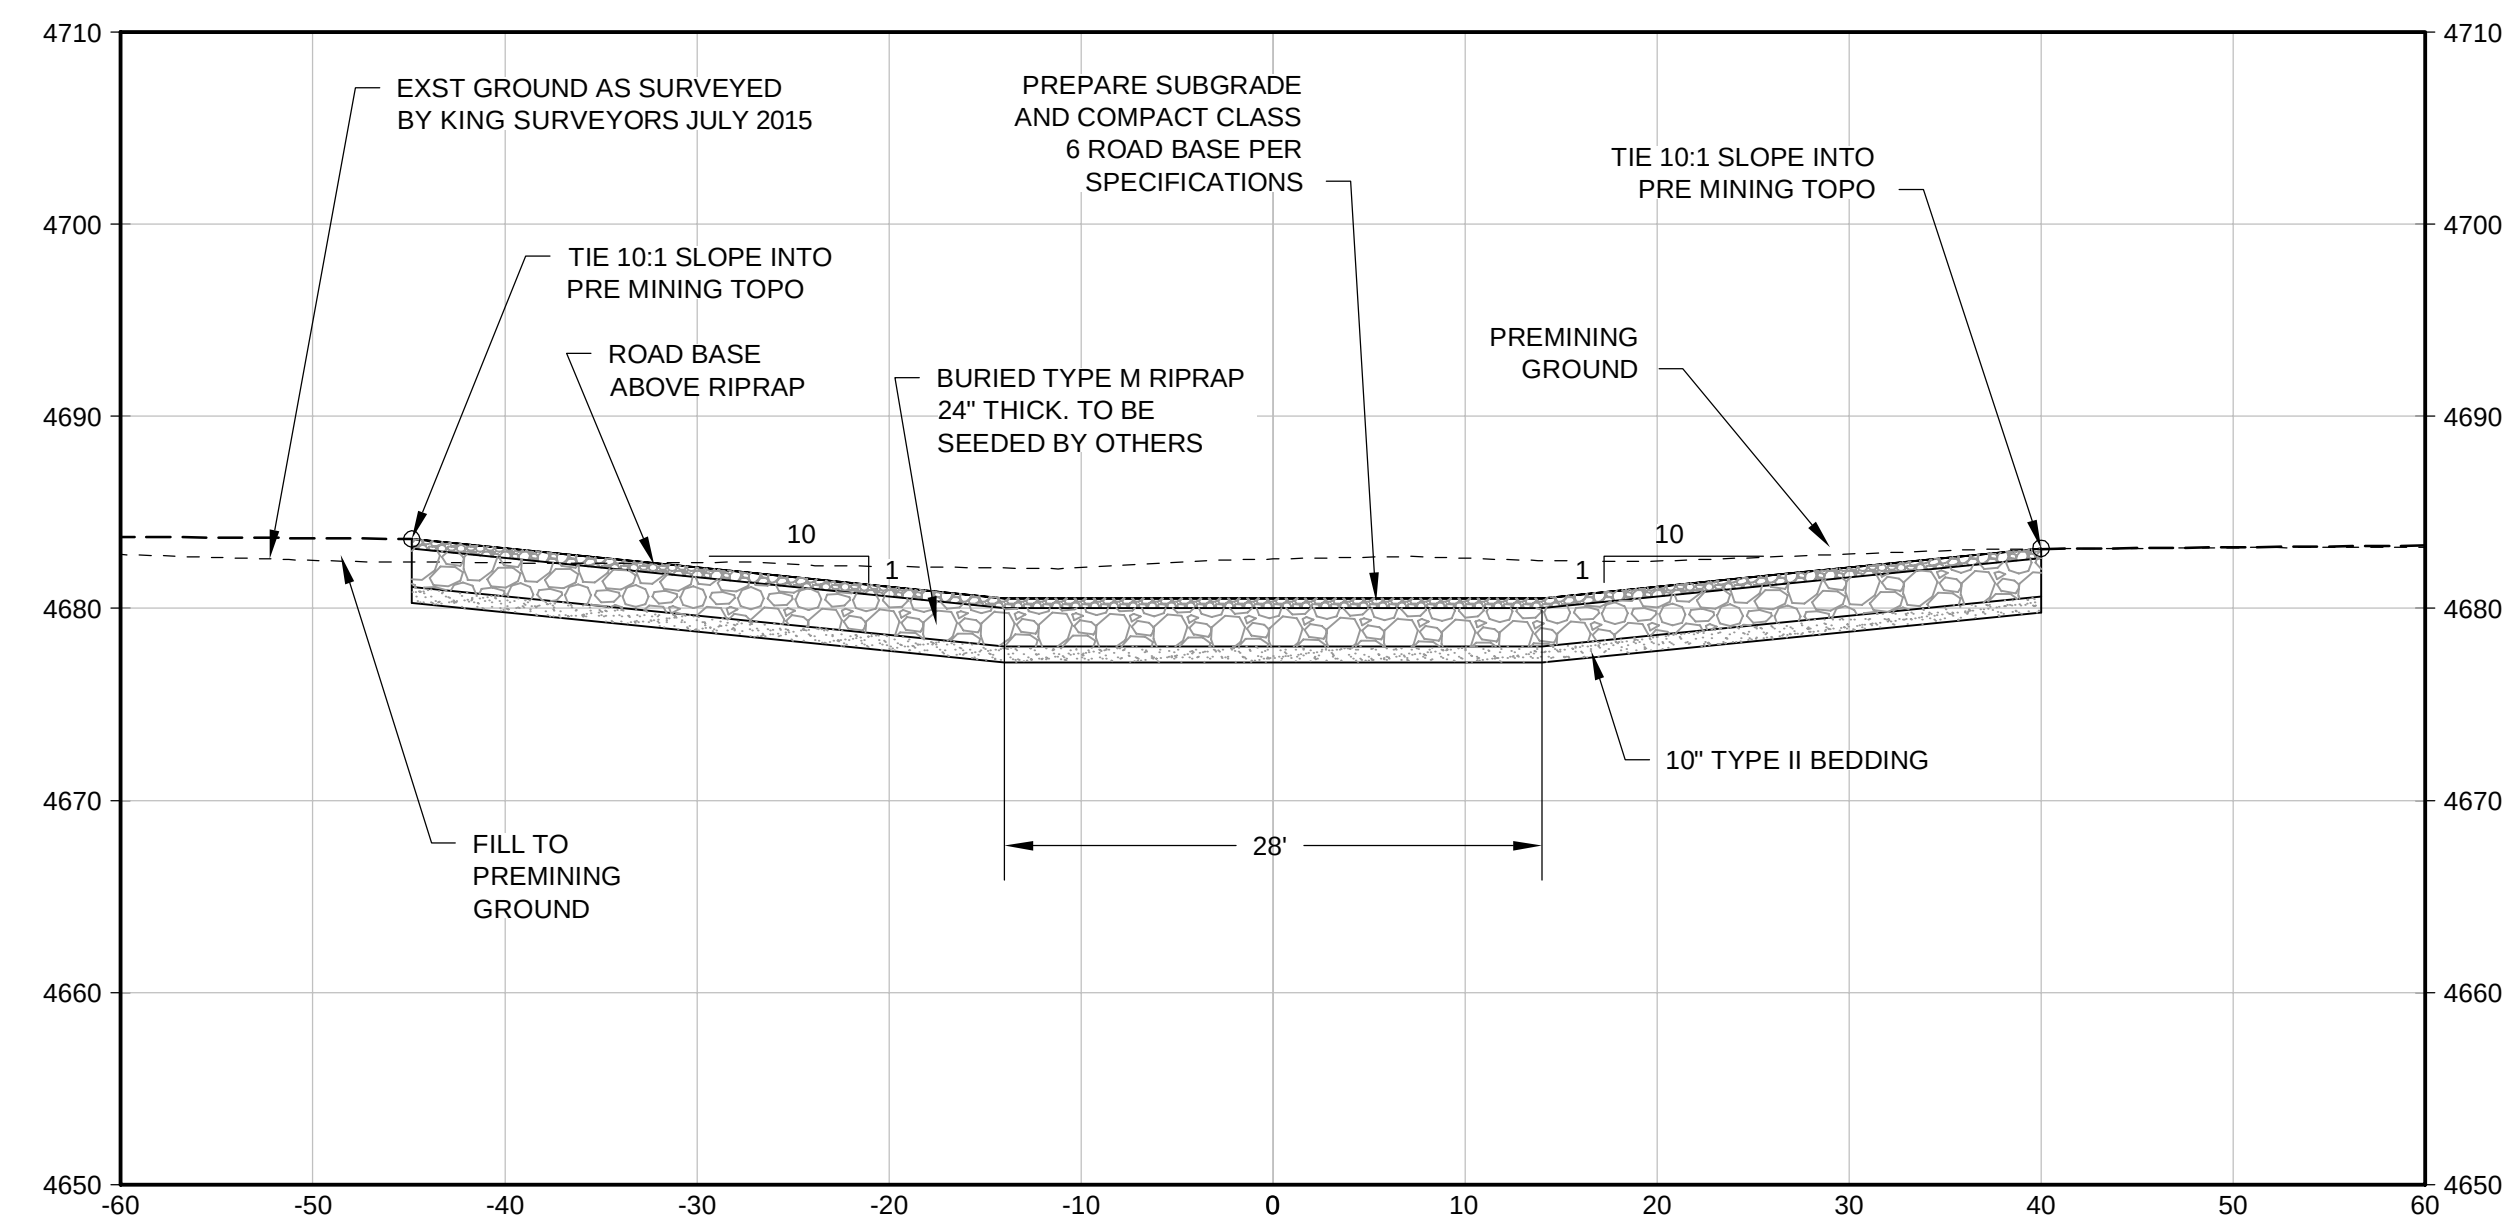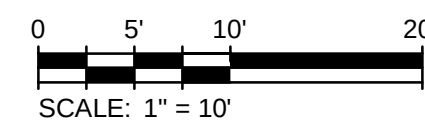


 EAST SPILLWAY SECTION AT ROAD CROSSING

C-203 SCALE: AS SHOWN

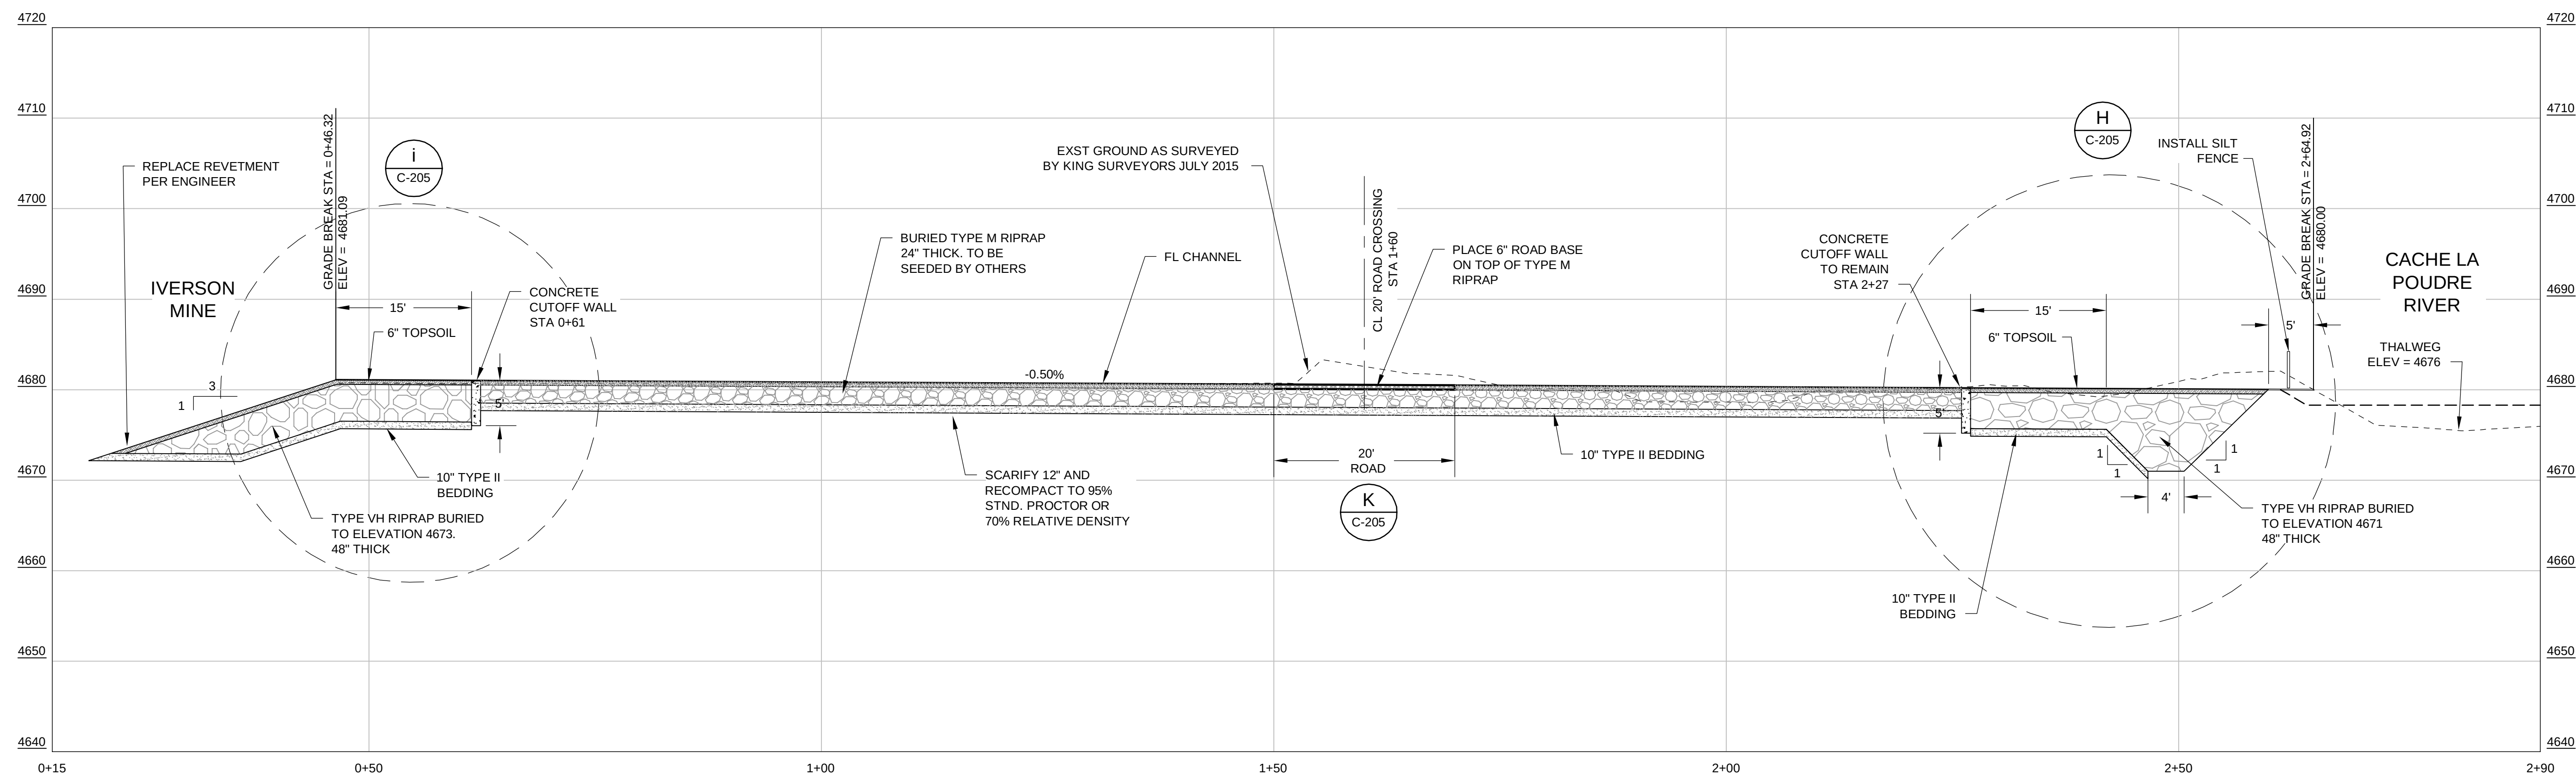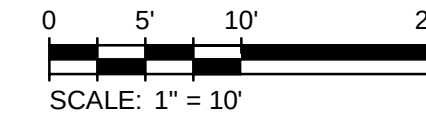

E EAST SPILLWAY PROFILE

C-203 SCALE: AS SHOWN

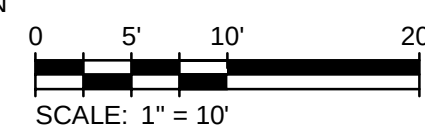

----- EXISTING TOPO JULY 2015

----- PREMINING TOPO

[illegible]

MARTIN MARIETTA

IVERSON MINE

EAST SPILLWAY CROSS SECTION AND PROFILE

Project No.: 133-24097-15001

Designed By:	GL
--------------	----

Drawn By: RAF

Checked By: JAE













C-204

Bar Measures 1 inch

Copyright: Tetra Tech

9/10/2015 3:19:13 PM - P:\24097\133-24097-15001\CAD\SHEETFILES\C-SP-VERSION GRADING.DWG - ANDRYAUSKAS, JEREMY


F
E
D
C
B
A

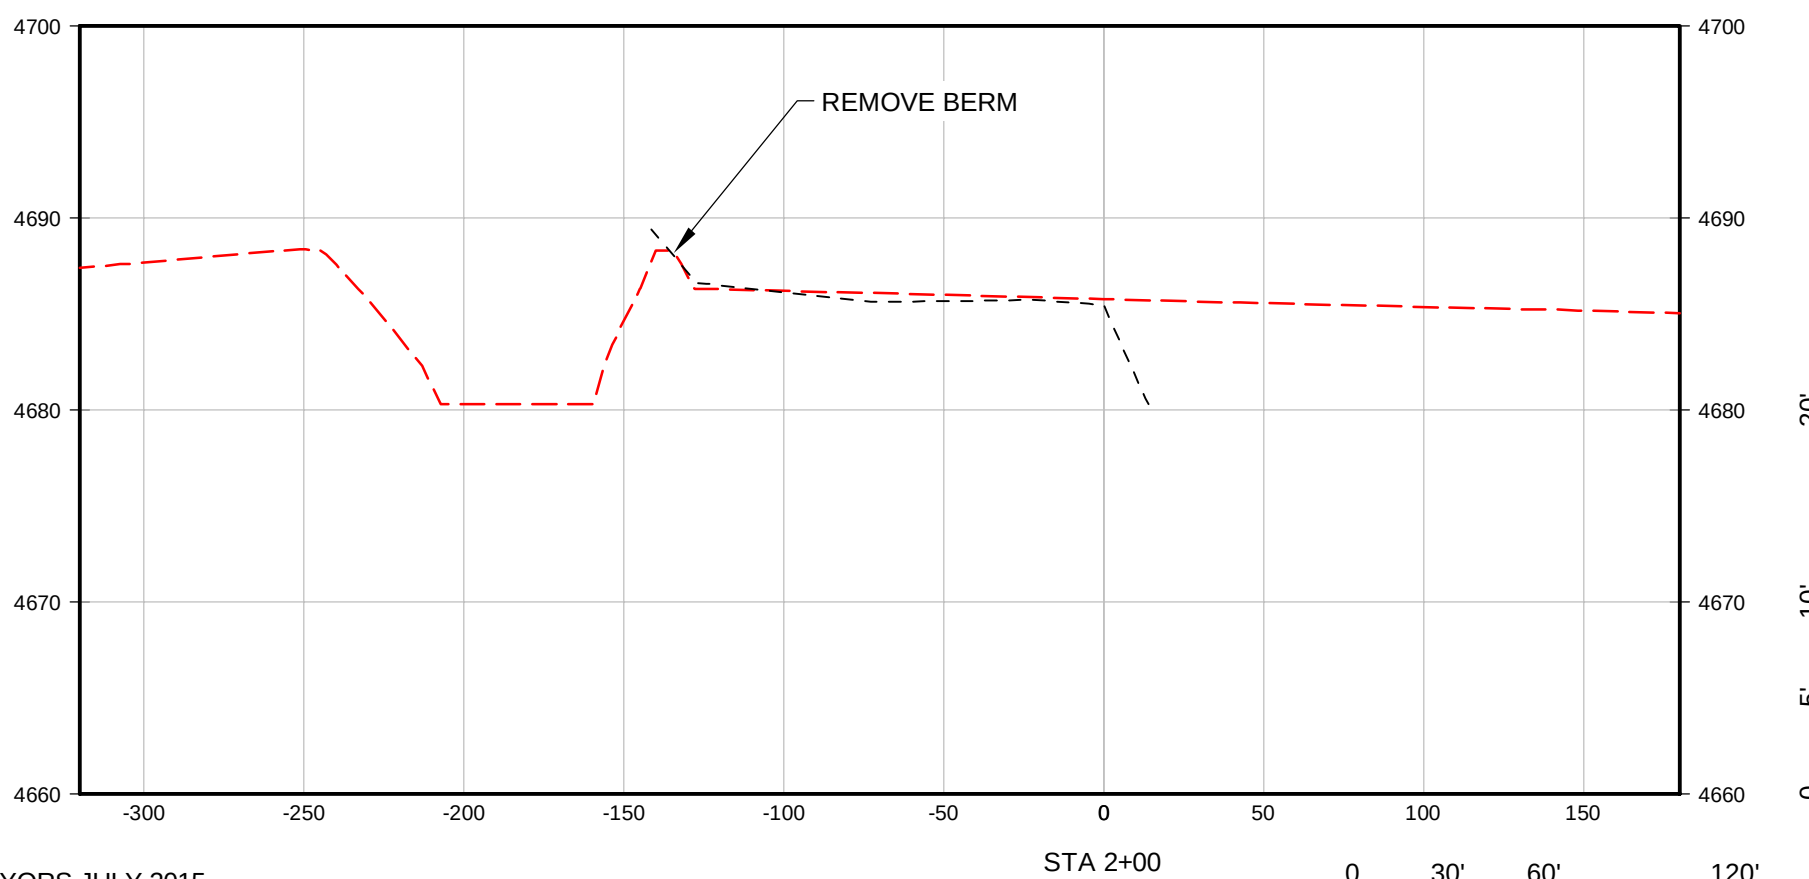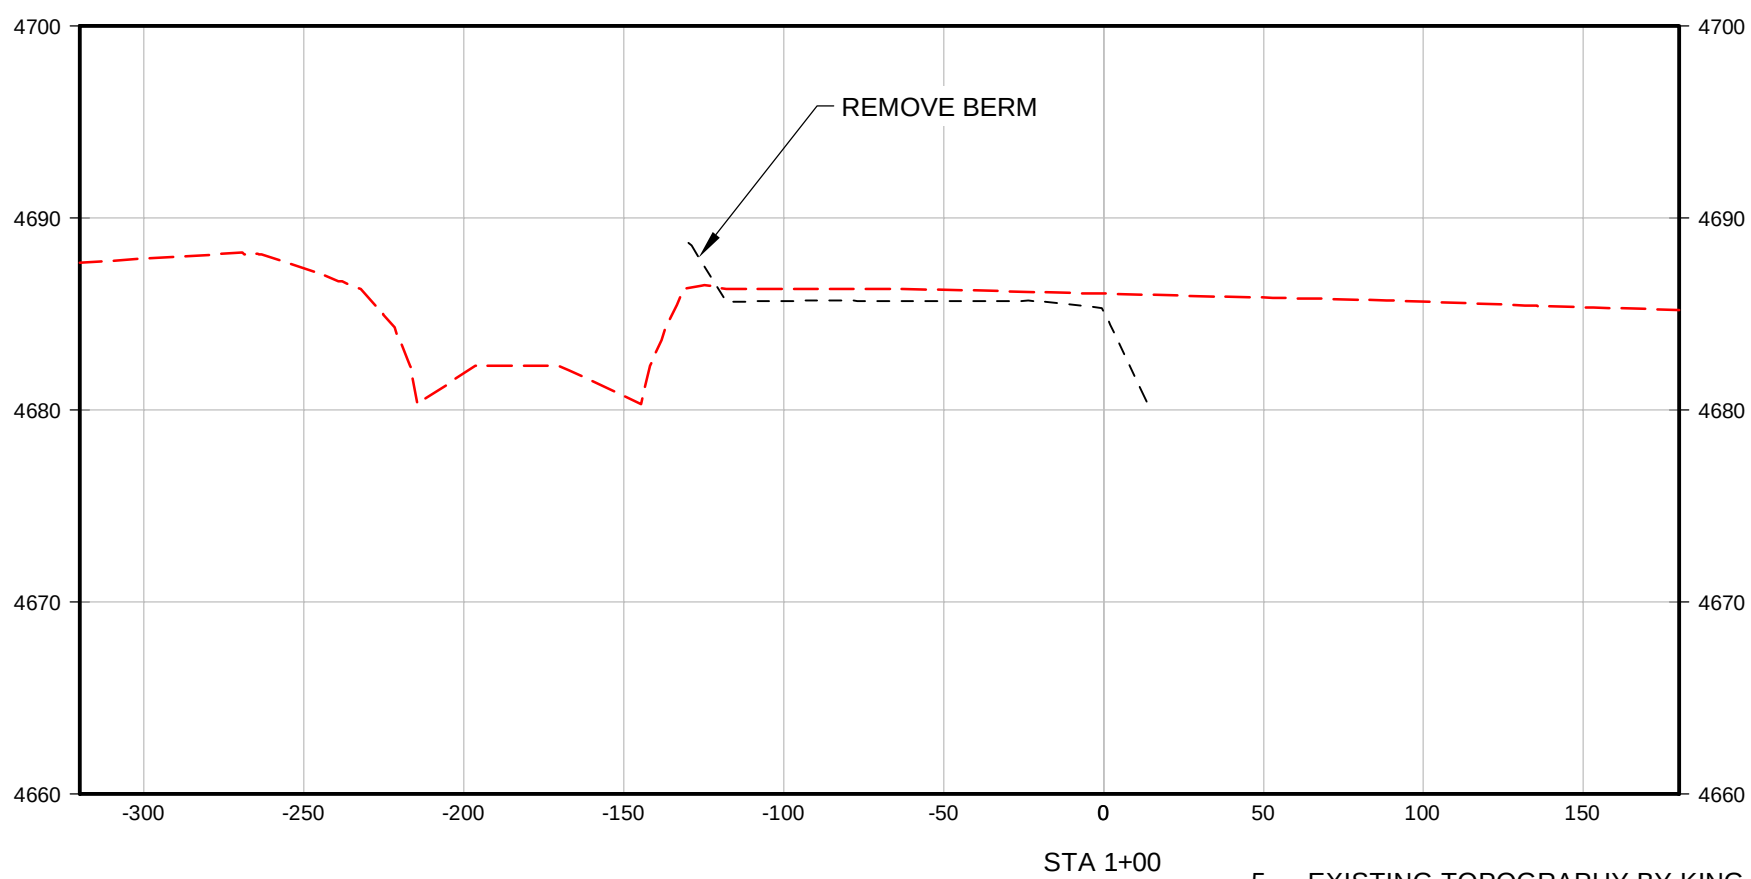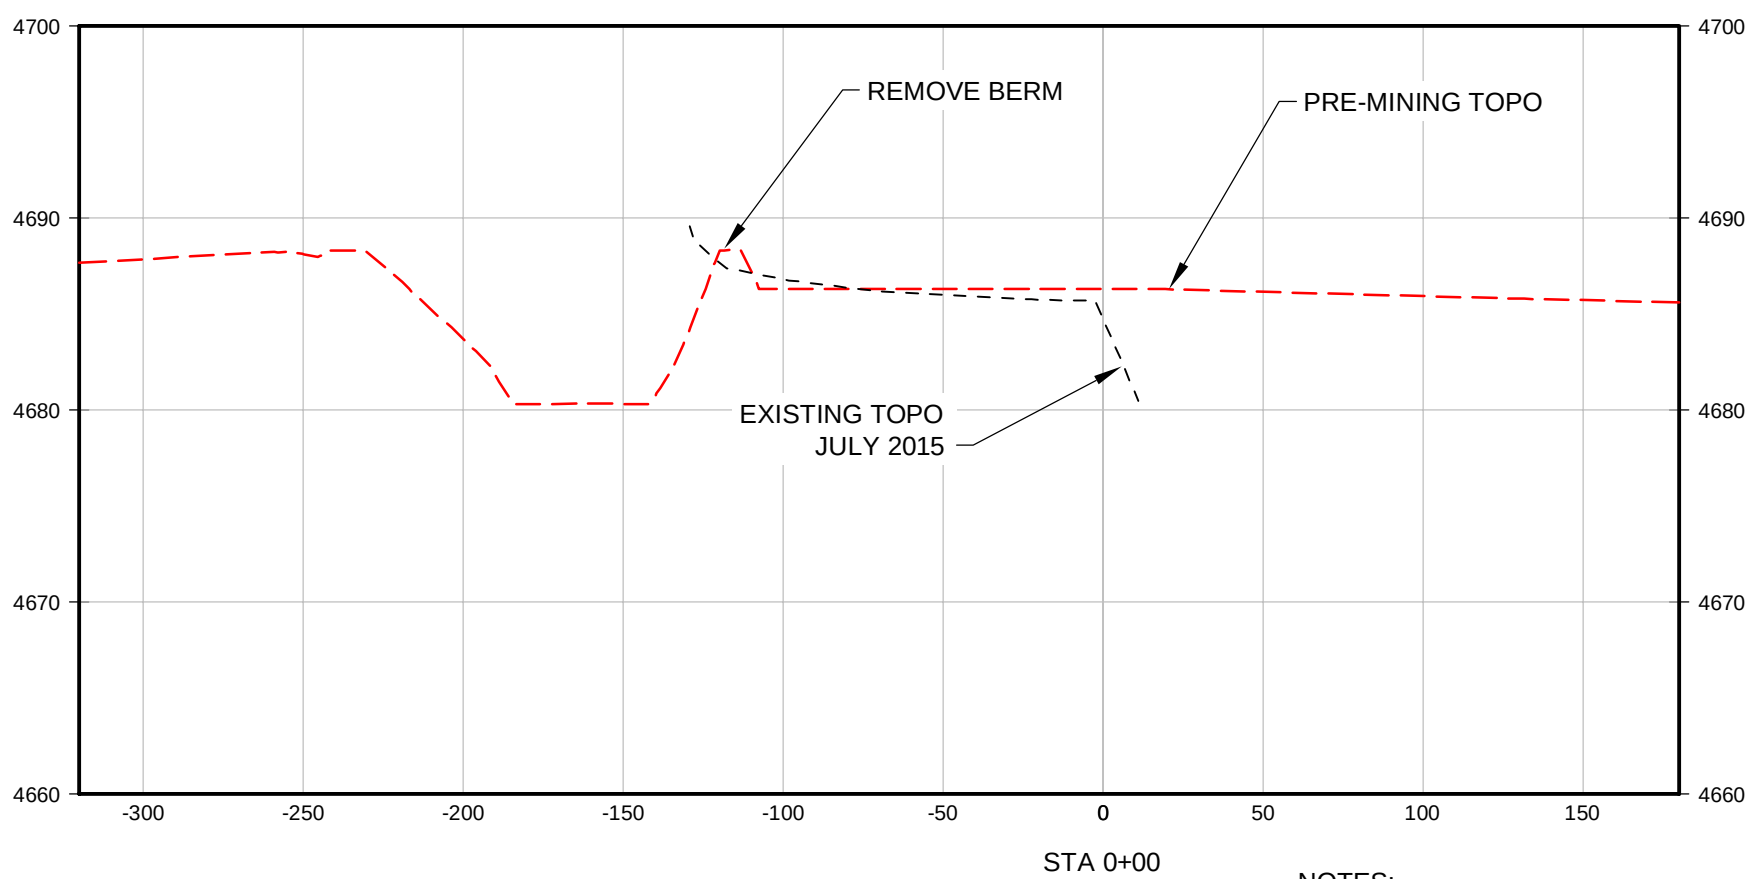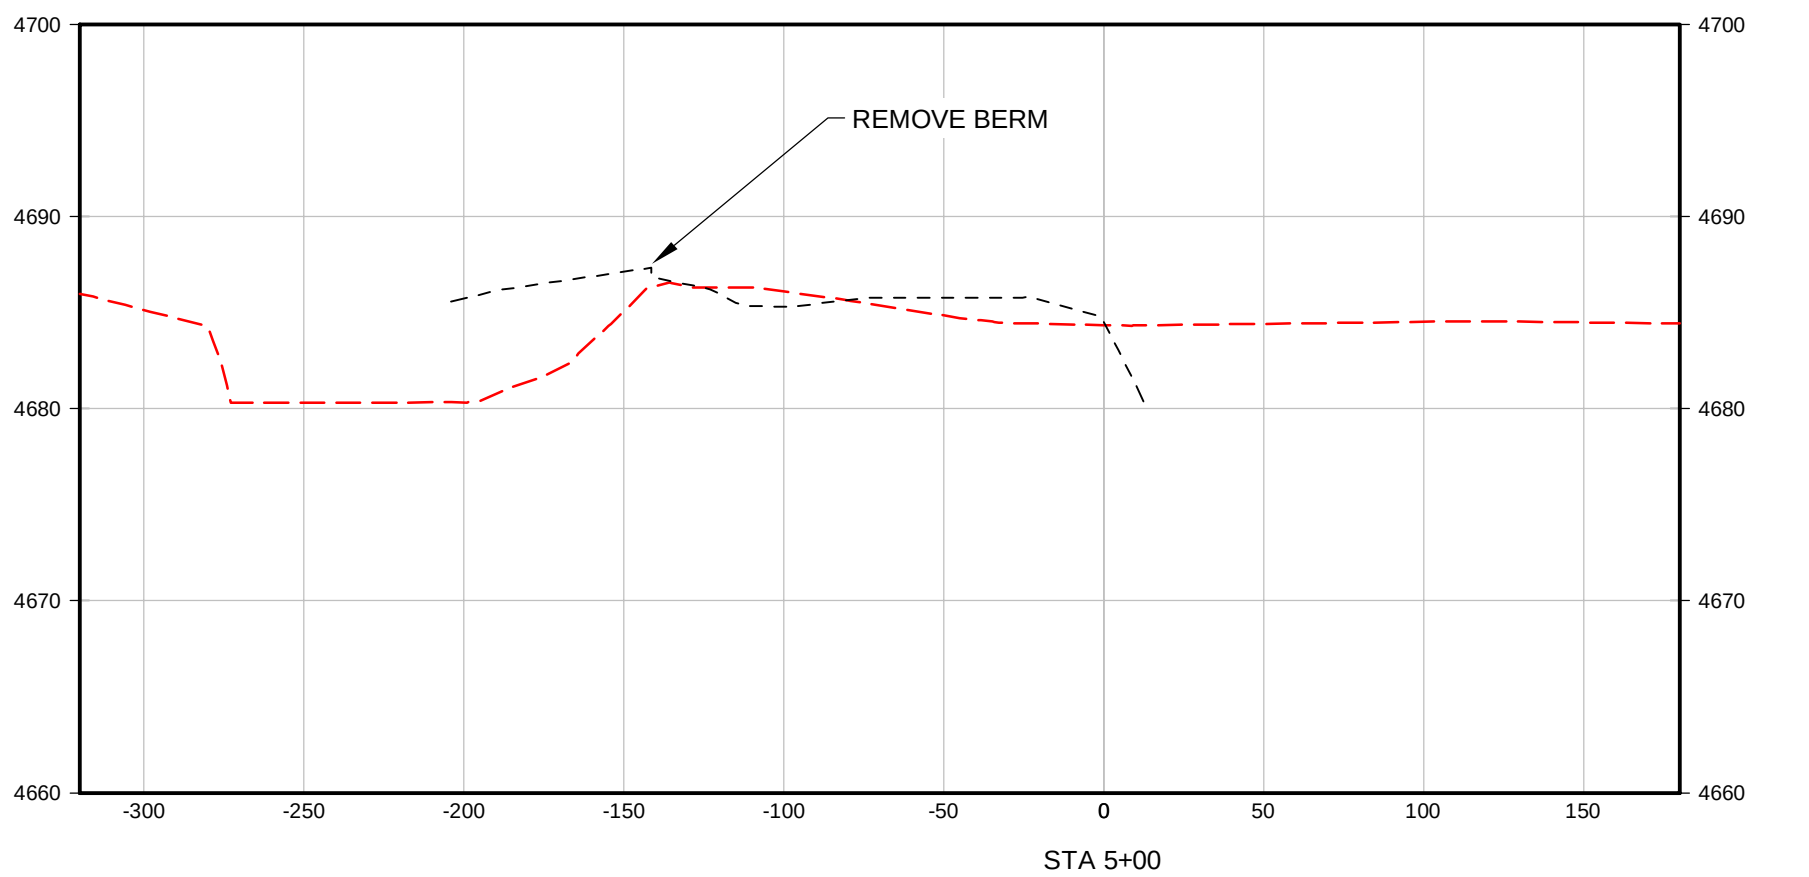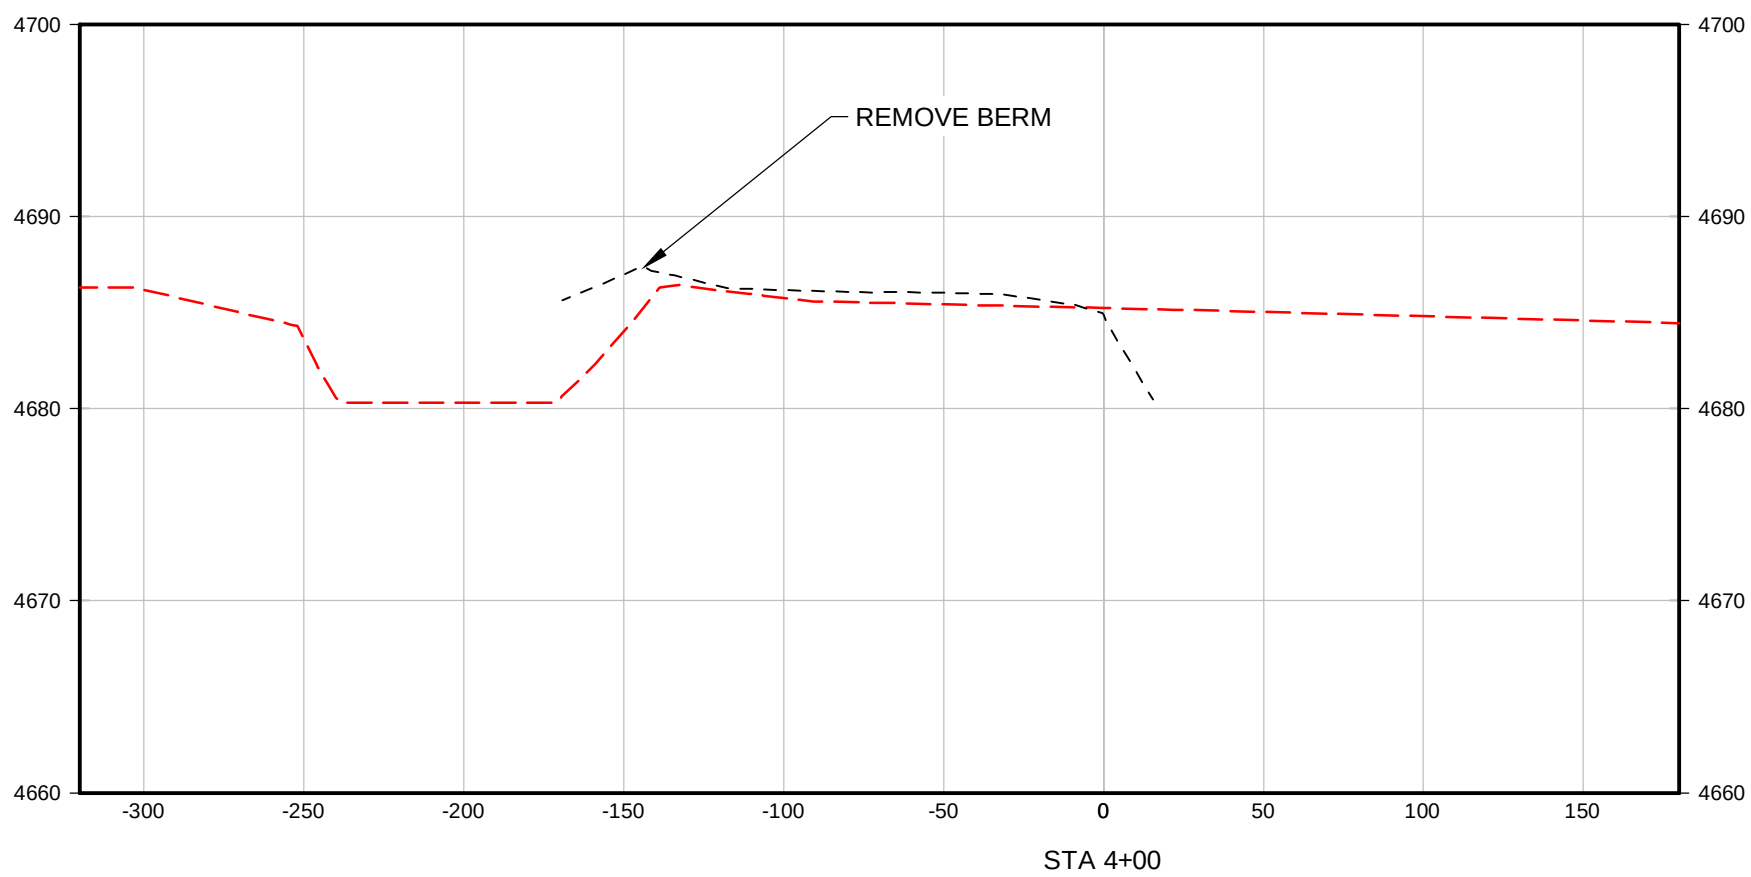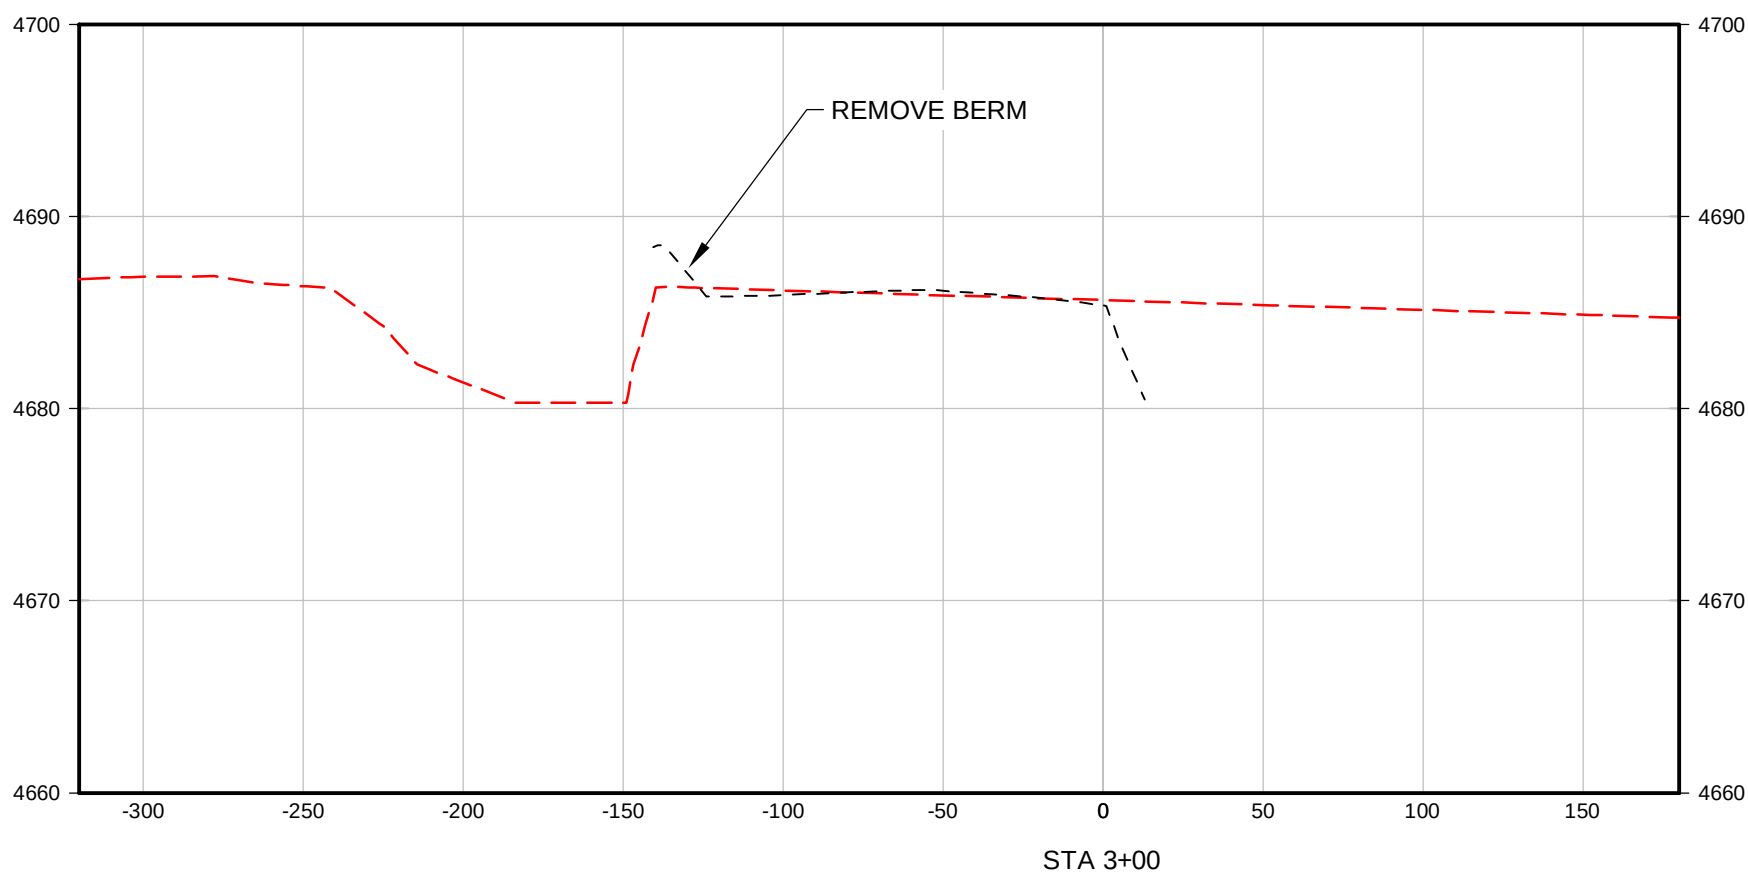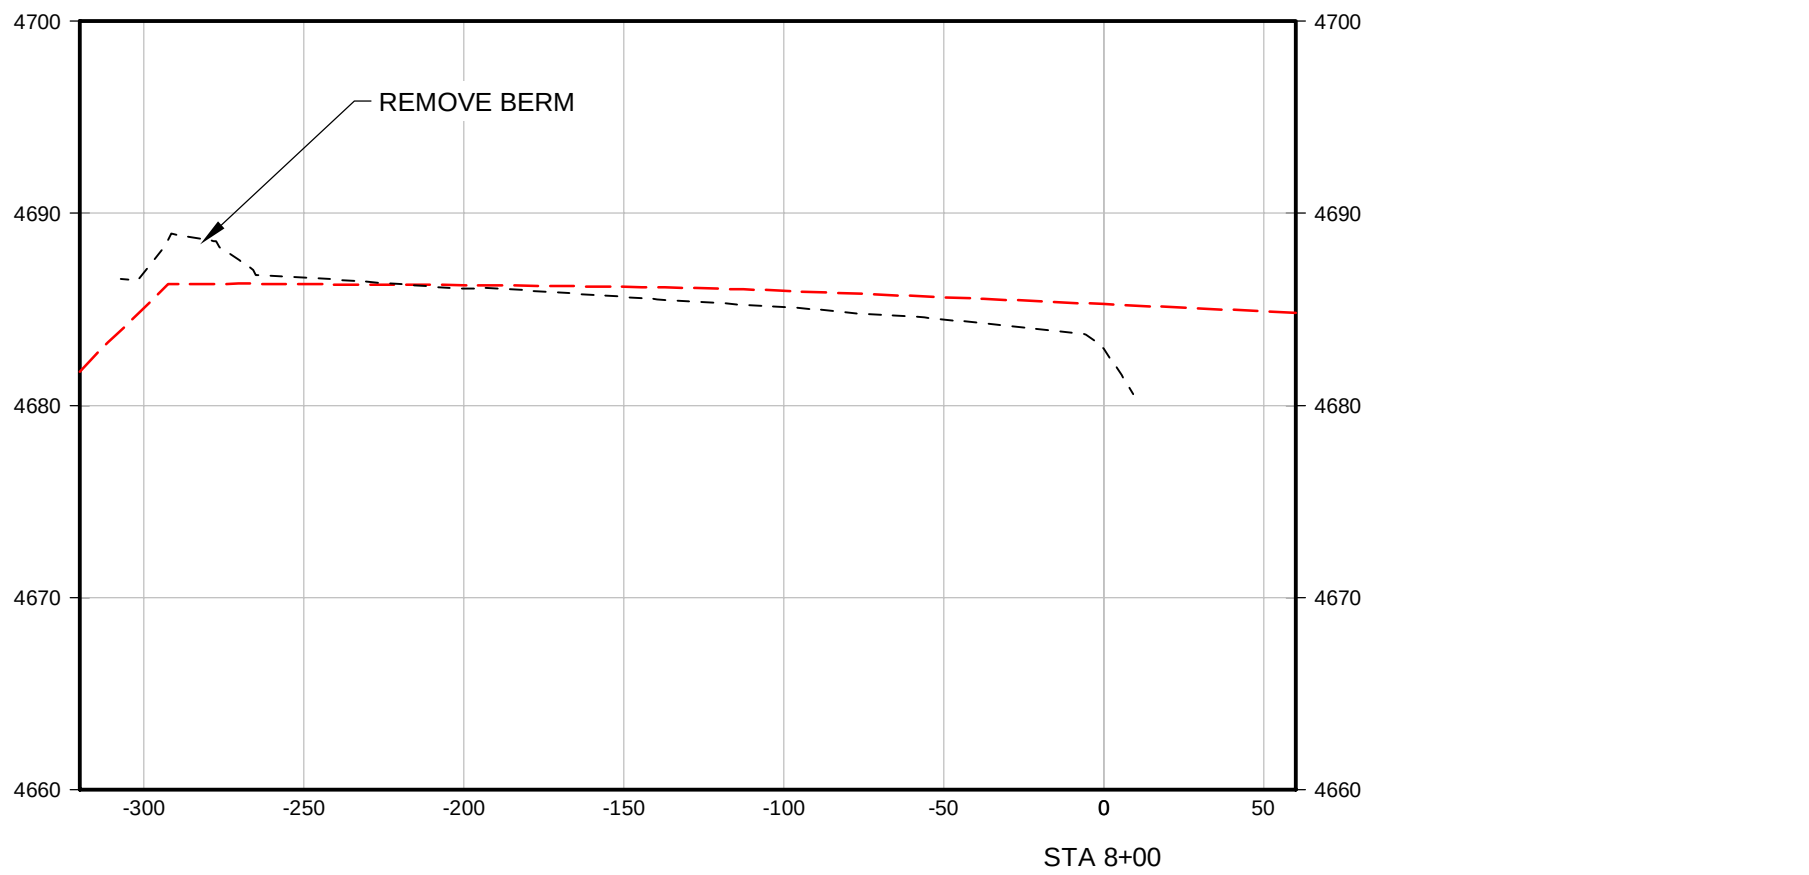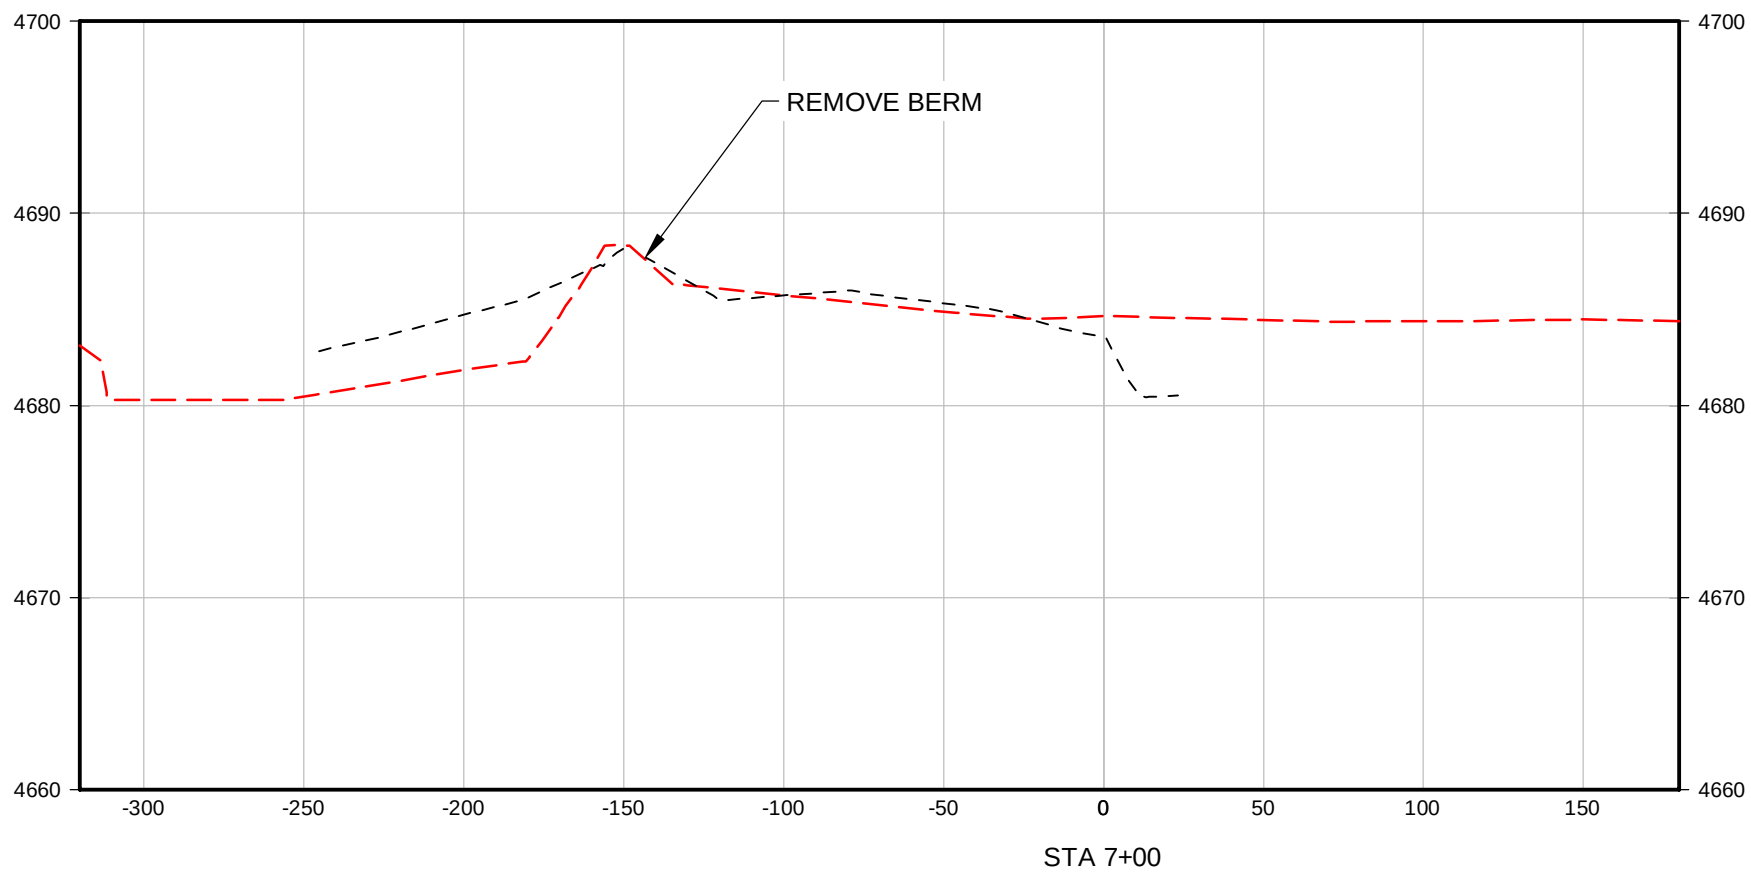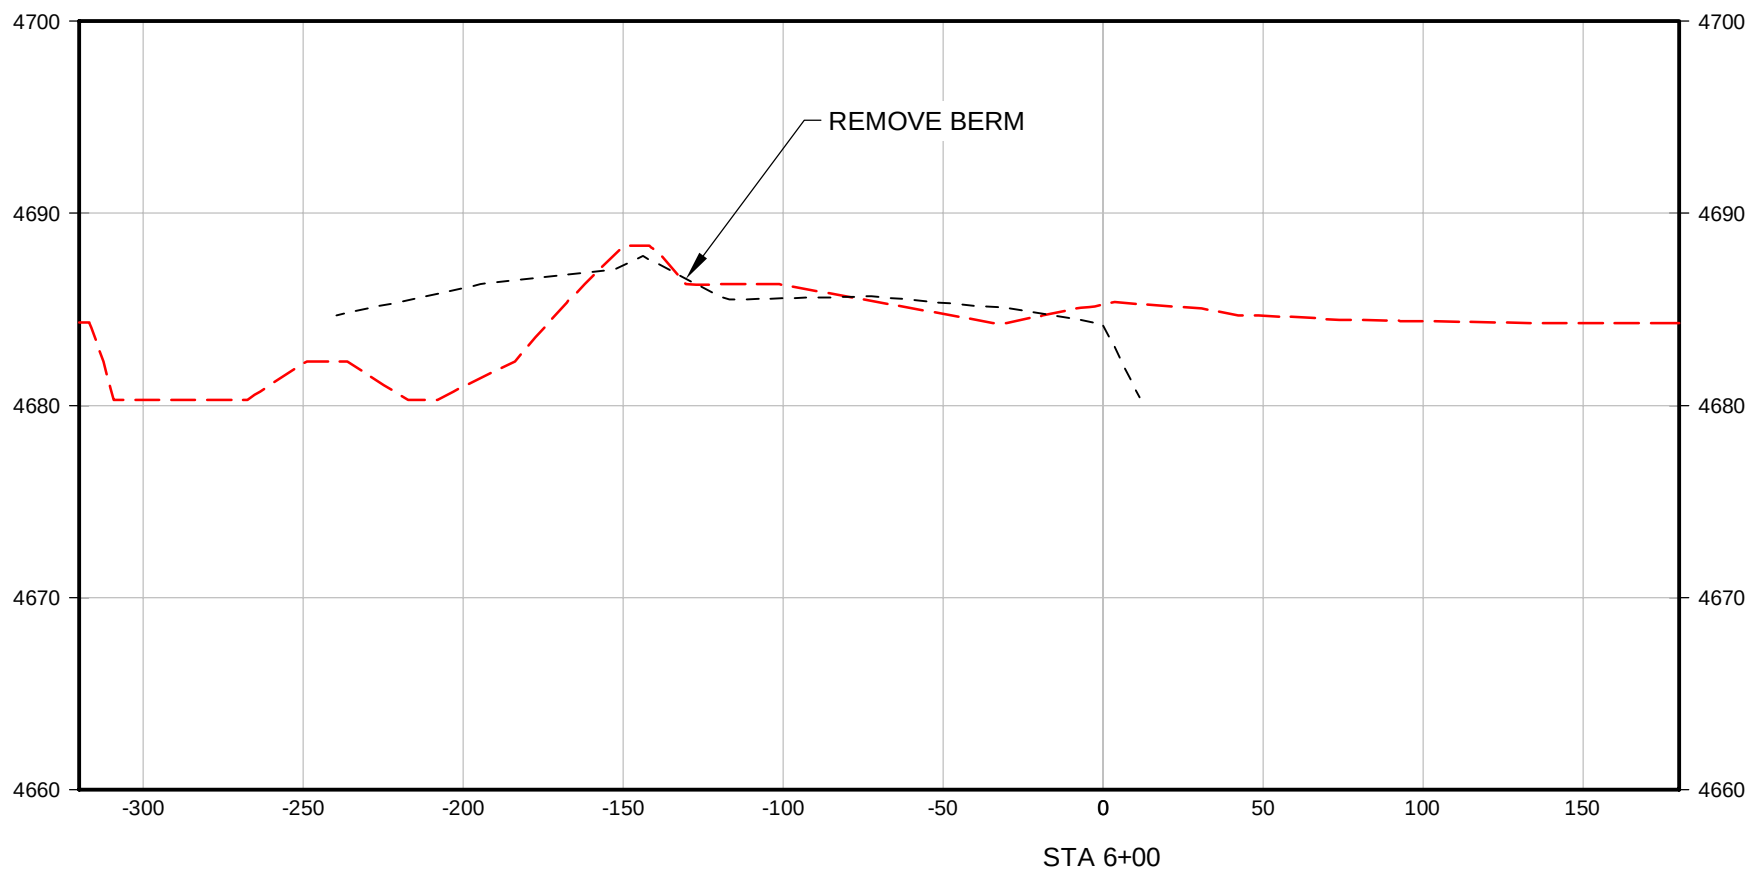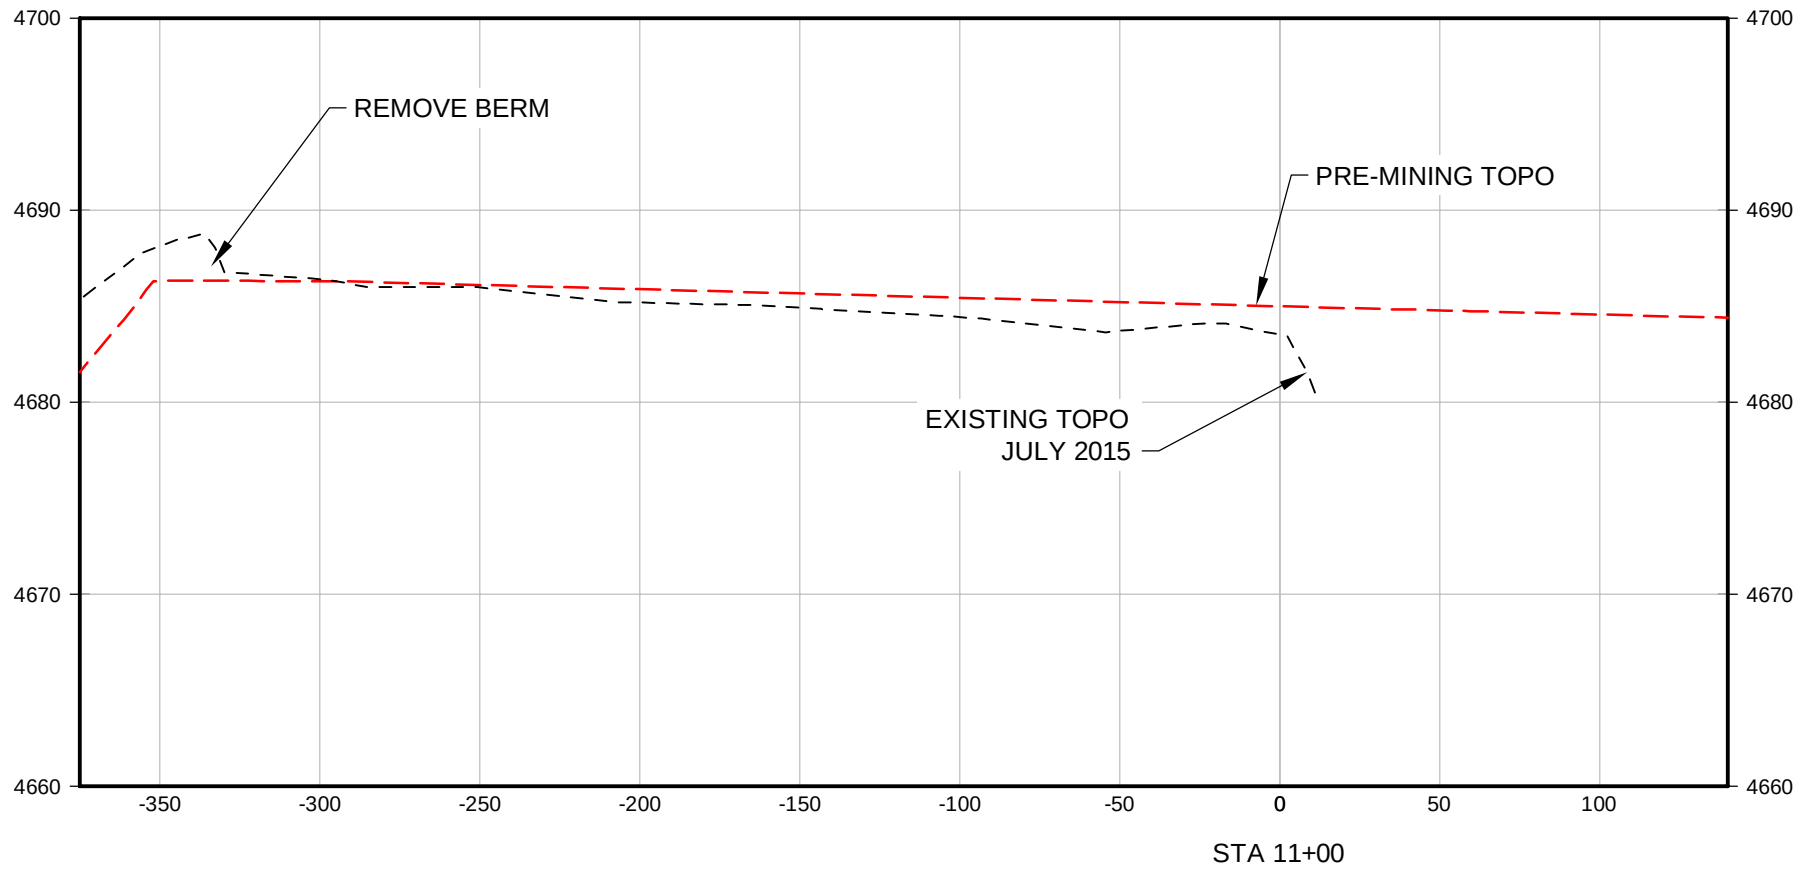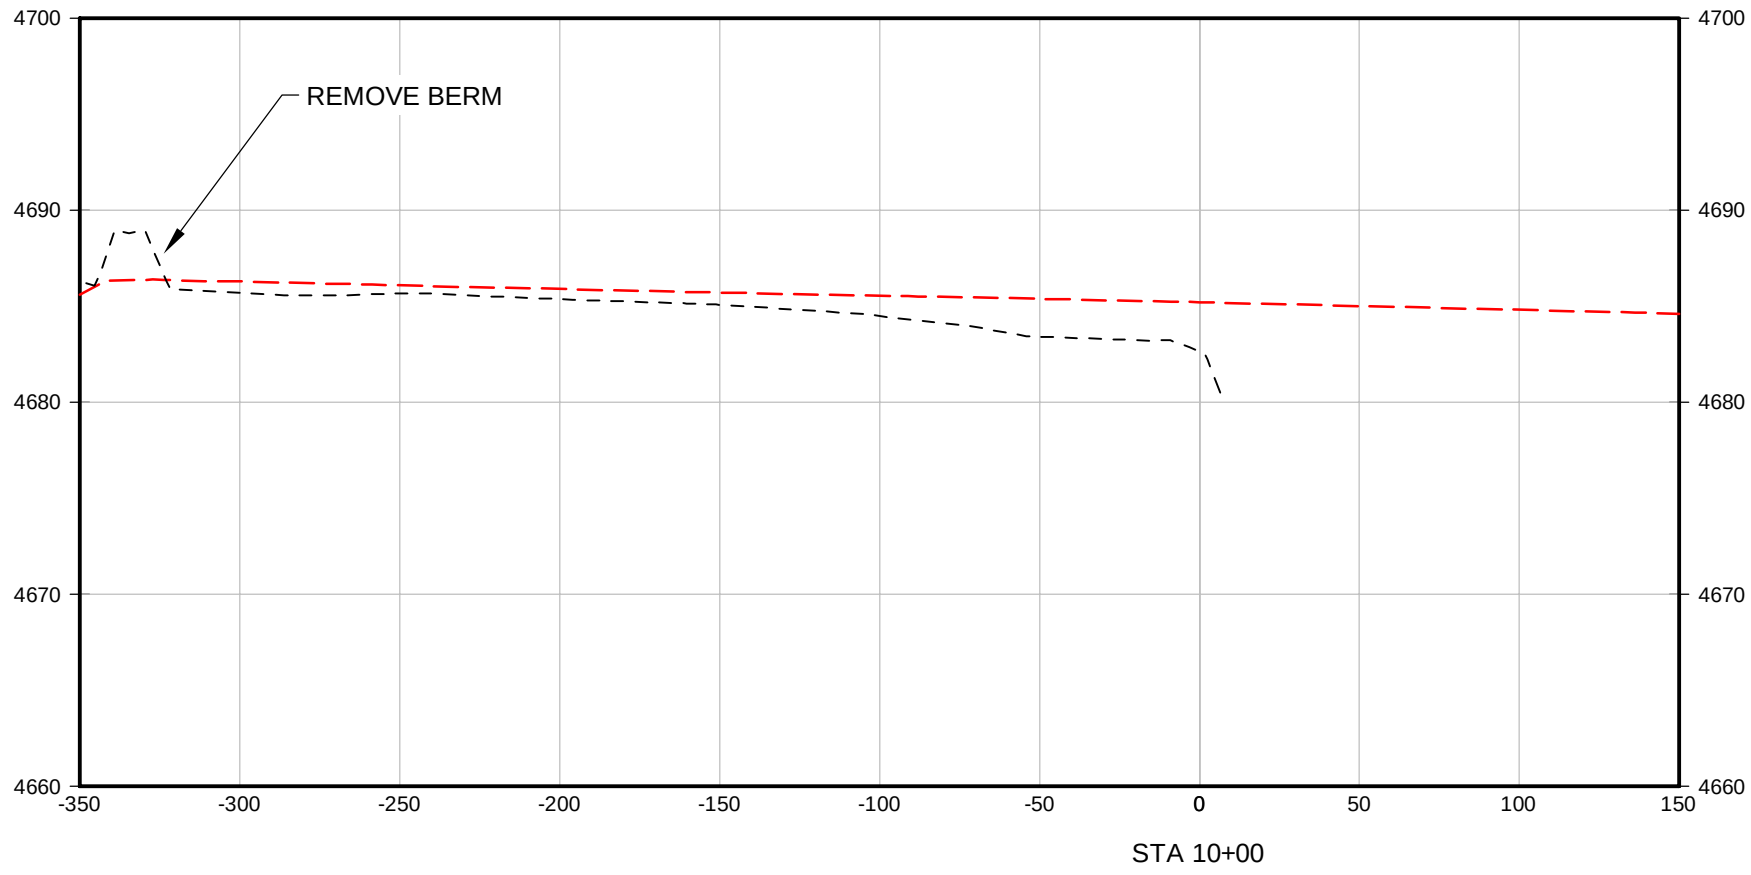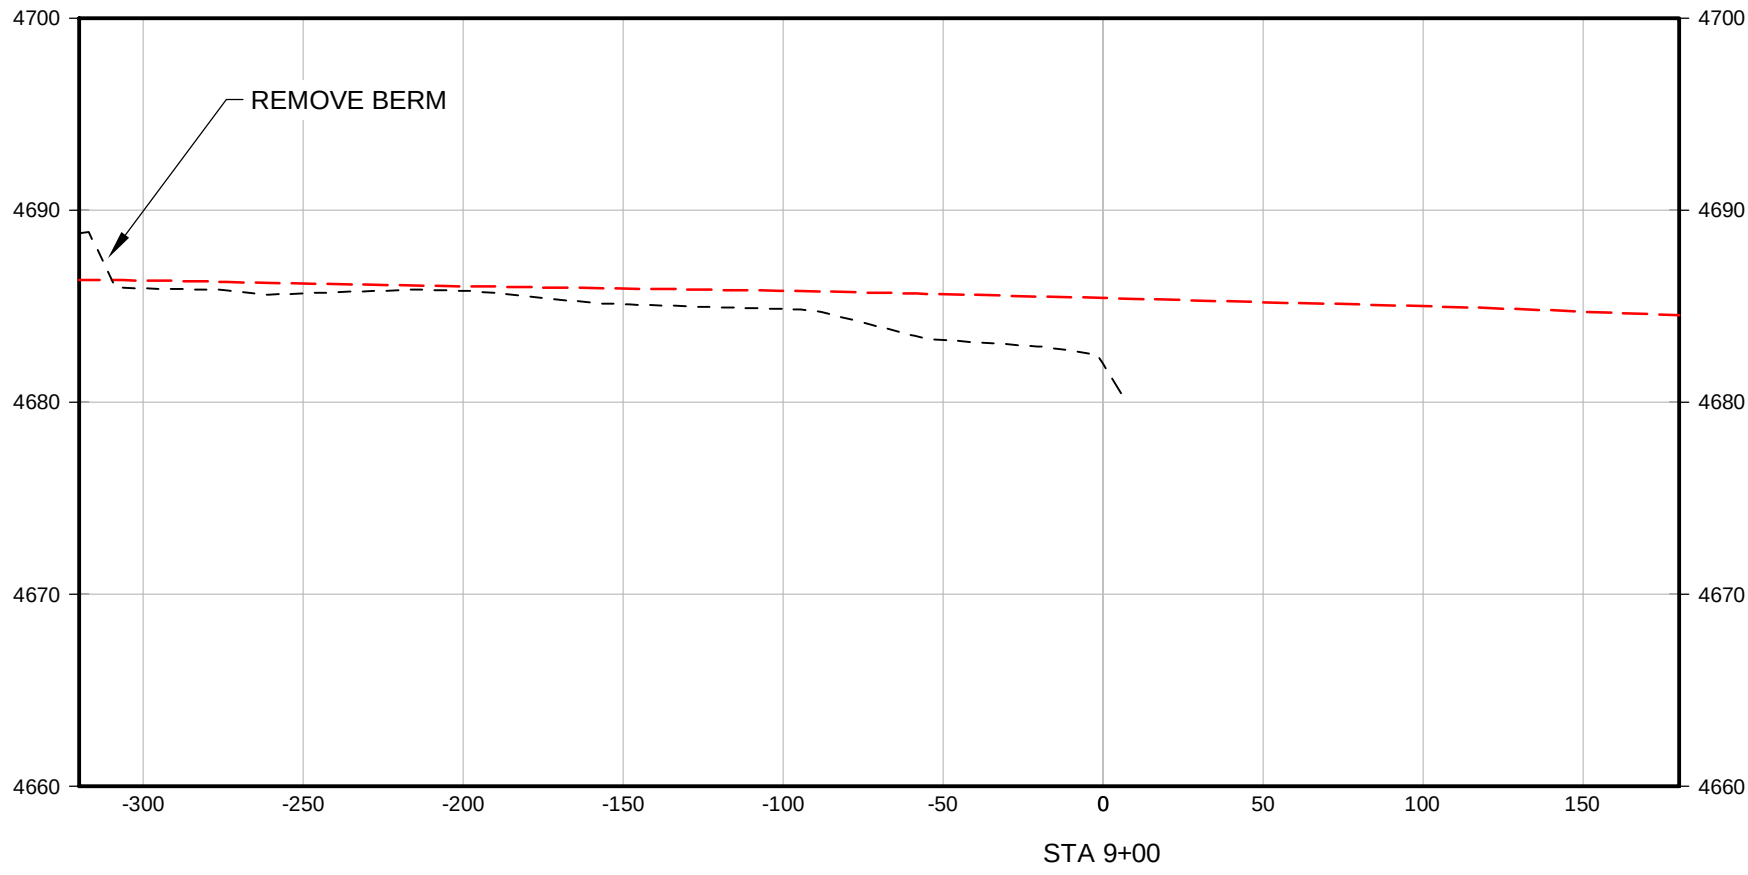

NOTES:

- BERMS SHOWN IN PRE-MINING CONDITIONS ALONG RIVER SHALL BE REMOVED AND GRADED TO CREATE A UNIFORM GRADE BETWEEN RIVER BANK ELEVATIONS OF ADJACENT UPSTREAM AND DOWNSTREAM SECTIONS.
- IN OTHER AREAS, FINAL GRADE WILL BE TO THE PRE-MINING TOPO OR LOWER.
- AREAS HIGHER THAN PRE-MINING TOPO WILL BE PLACED PER FIGURE 1. EXCESS WILL BE PLACED IN PIT BOTTOM OR STOCKPILED FOR FUTURE HAUL PER MINER.
- ORIGINAL PRE-MINING TOPOGRAPHY BY INTRASEARCH, 2009.

- EXISTING TOPOGRAPHY BY KING SURVEYORS JULY 2015.
- BERMS THAT ARE CONSTRUCTED PRIMARILY OF SOIL SHALL BE REMOVED BY CONTRACTOR. CONCRETE RUBBLE BERMS SHALL BE REMOVED BY PROPERTY OWNER.
- GRADING SHALL NOT EXTEND PAST RIVER BANK.
- PIT SLOPES SHALL HAVE A SLOPE OF 3:1 (H:V) OR FLATTER.

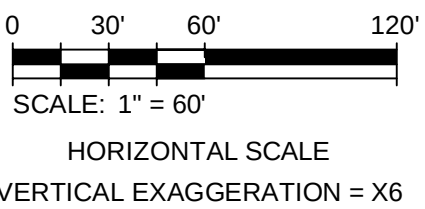

www.tetratech.com
1900 SOUTH SUNSET STREET, SUITE 1-E
LONGMONT, COLORADO 80501
PHONE: (303) 772-5282 FAX: (303) 772-7039

MARK	DATE	DESCRIPTION	BY


MARTIN MARIETTA
IVERSON MINE
OVERALL GRADING PLAN
CROSS-SECTIONS
STA 0+00 TO 11+00

Project No.: 133-24097-15001
Designed By: GL
Drawn By: RAP
Checked By: JAB


C-207

9/10/2015 3:19:16 PM - P:\24097\133-24097-15001\CAD\SHEETFILES\C-SP-VERSION GRADING.DWG - ANDRYAUSKAS, JEREMY


F
E
D
C
B
A

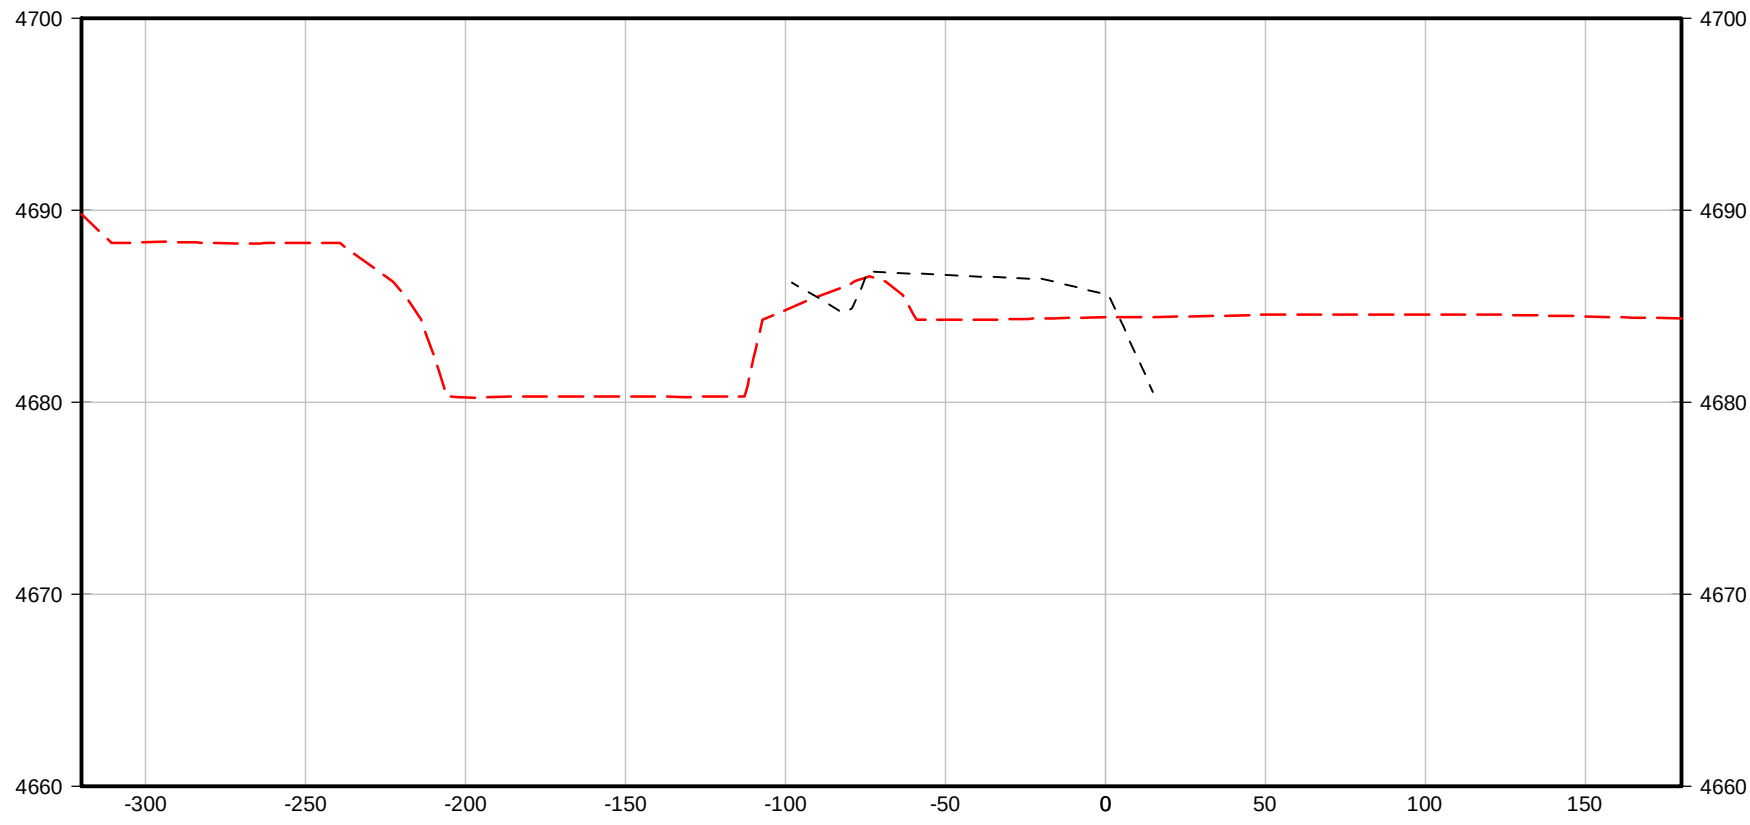


STA 21+00

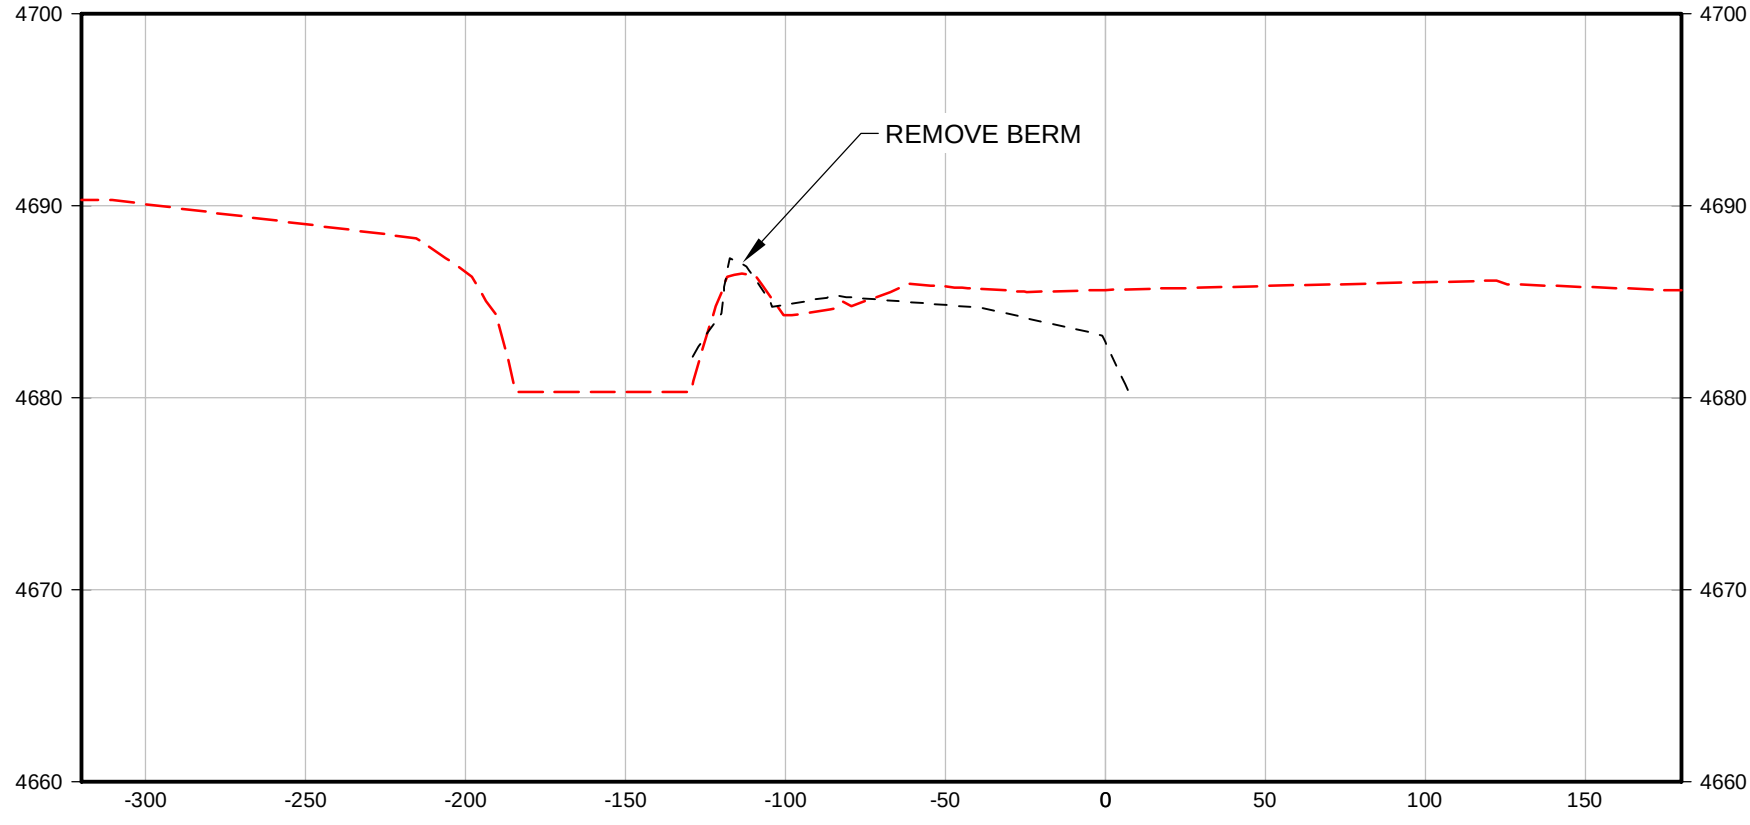


STA 18+00

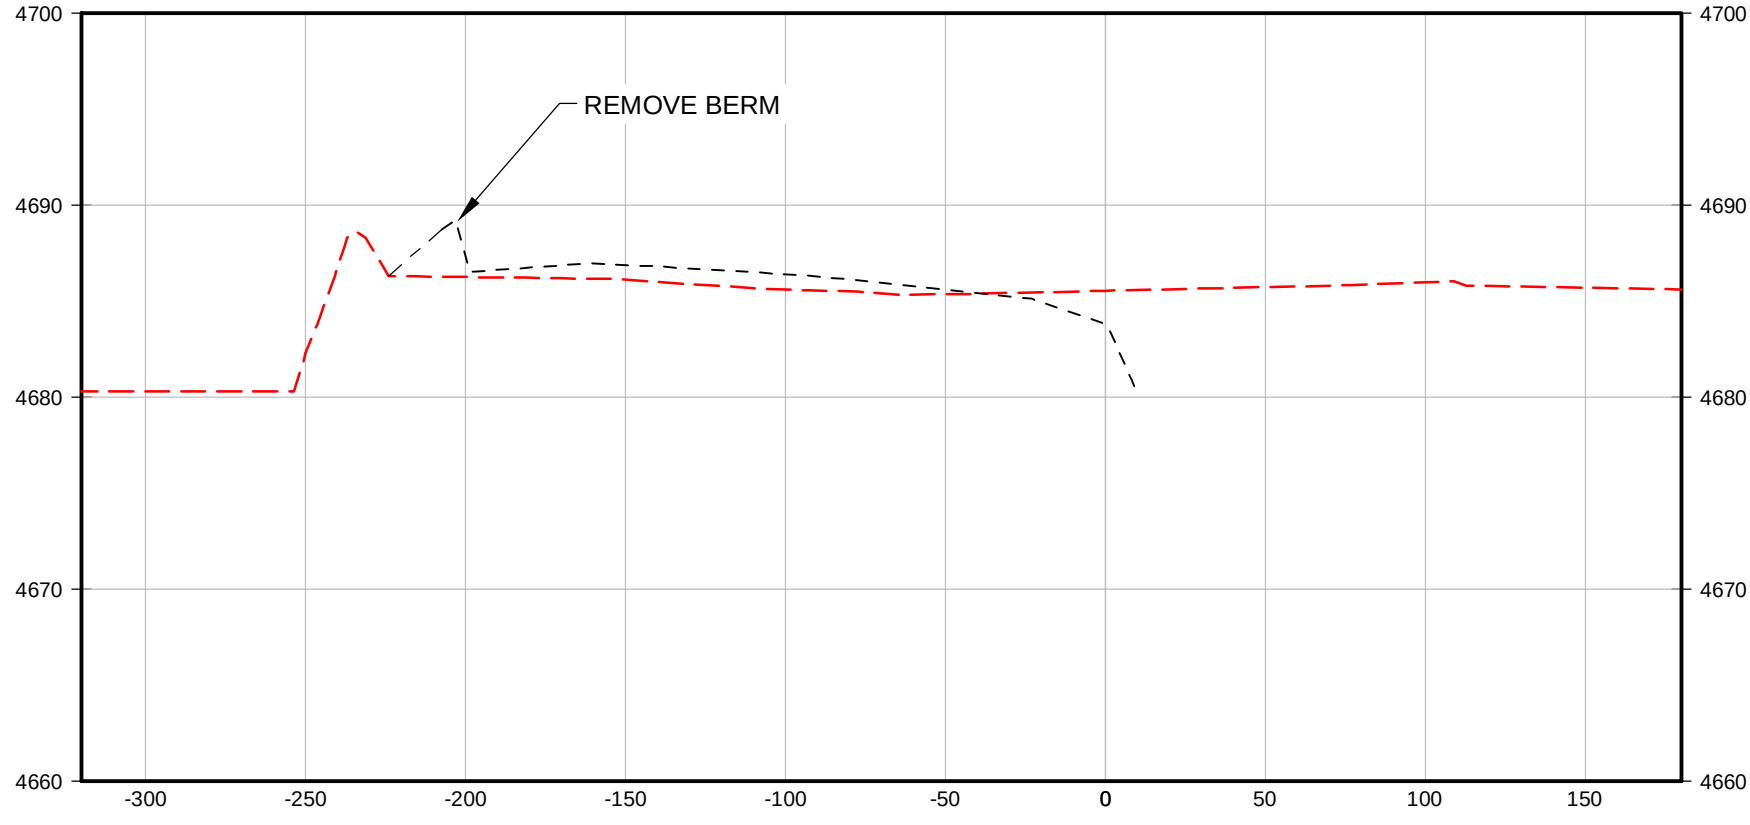


STA 15+00

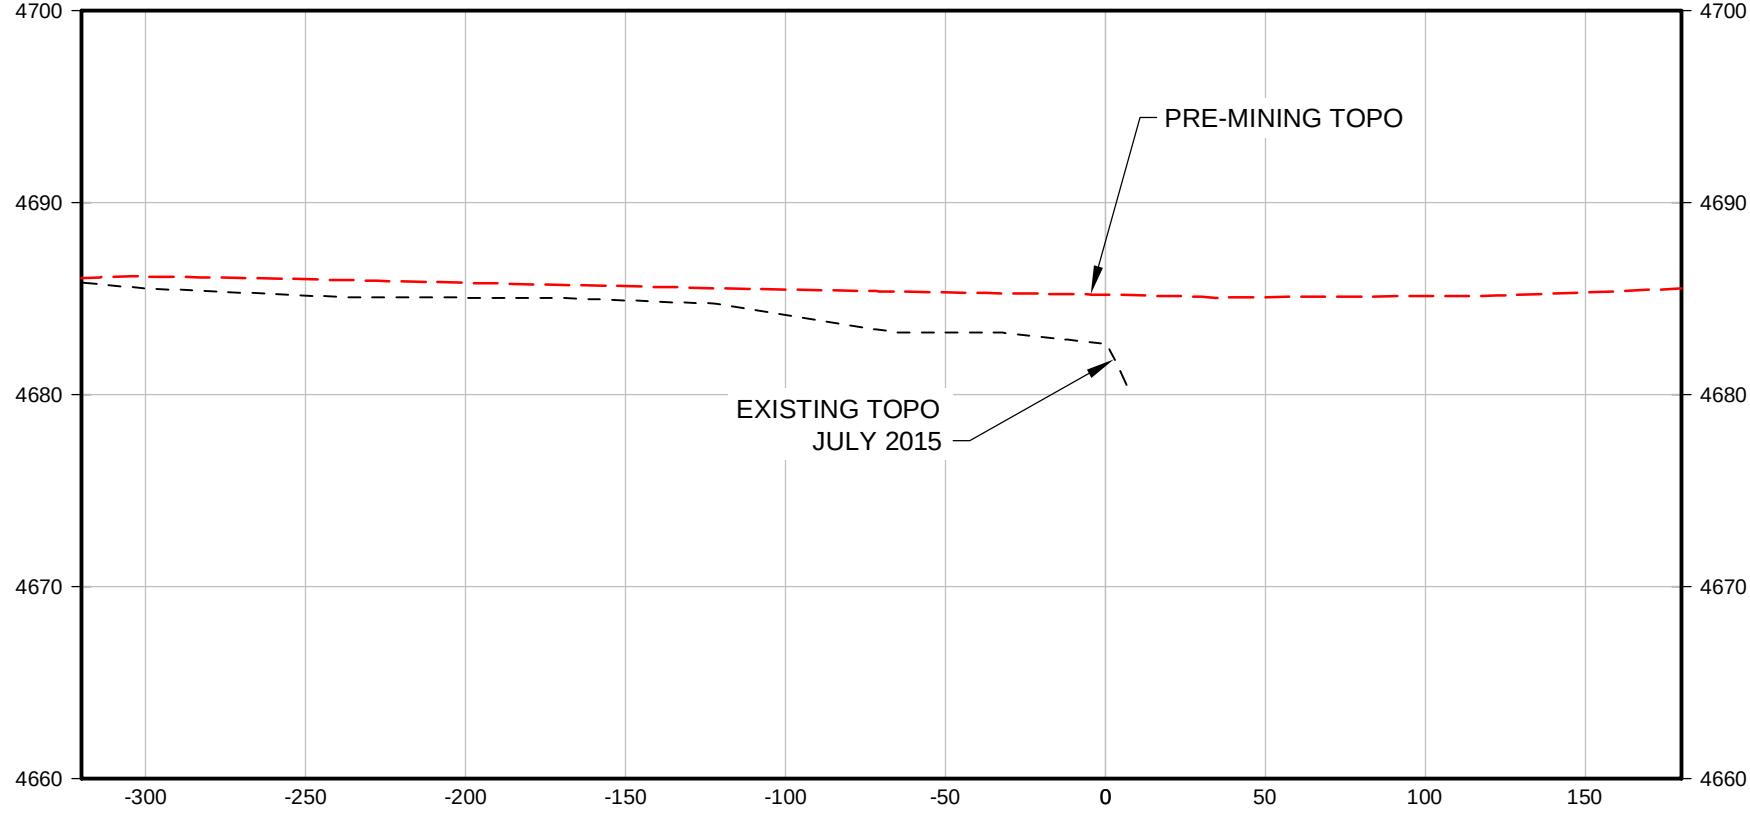


STA 12+00

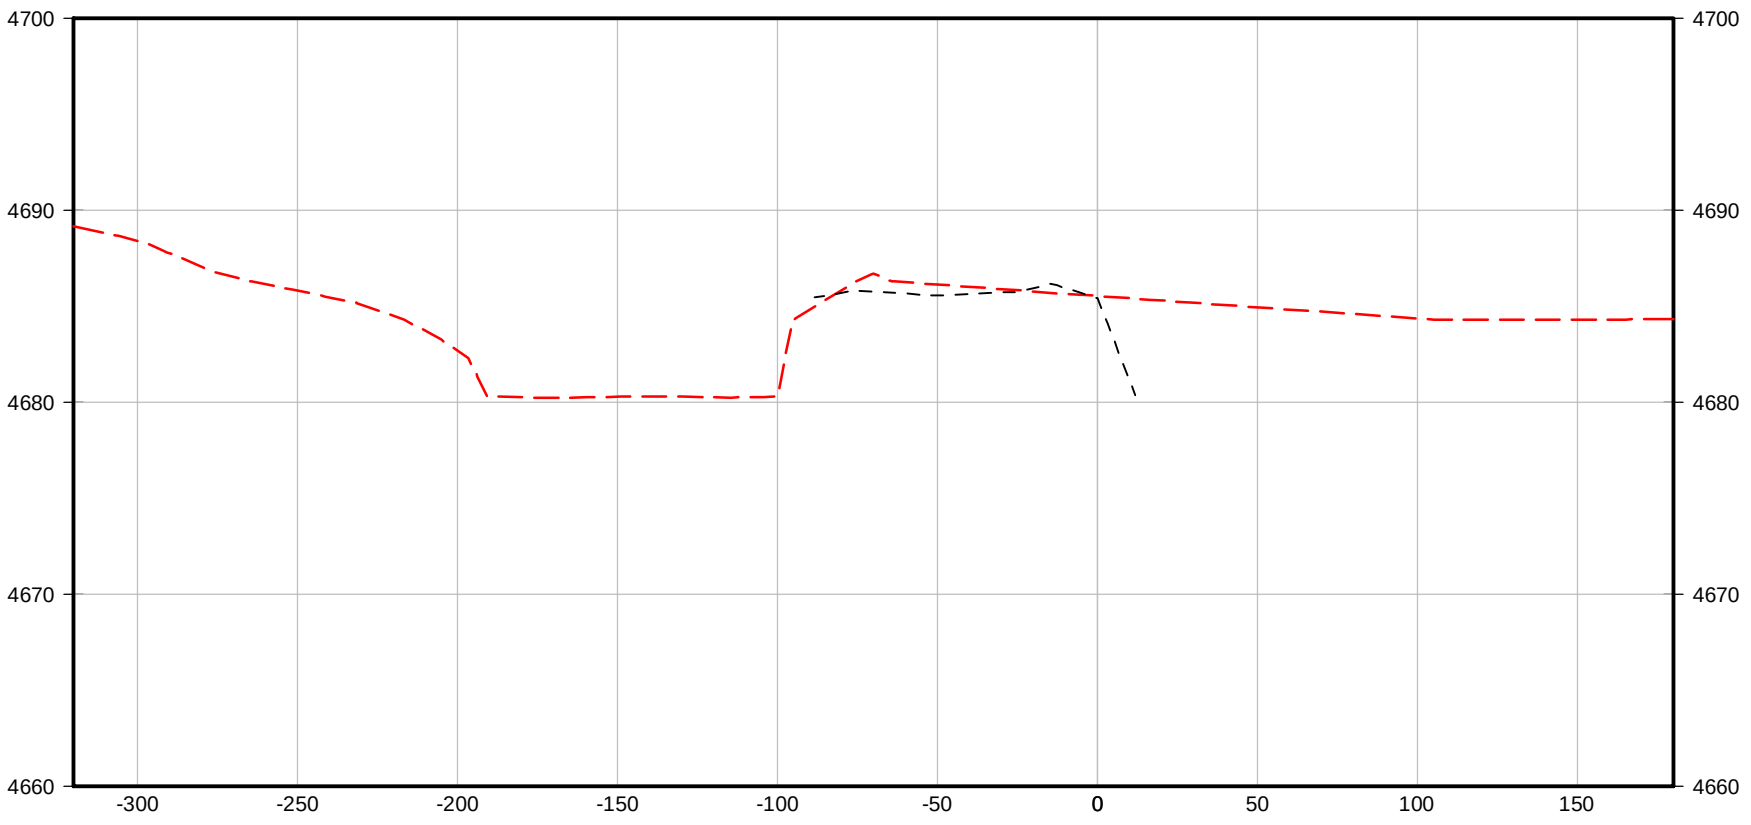


STA 22+00

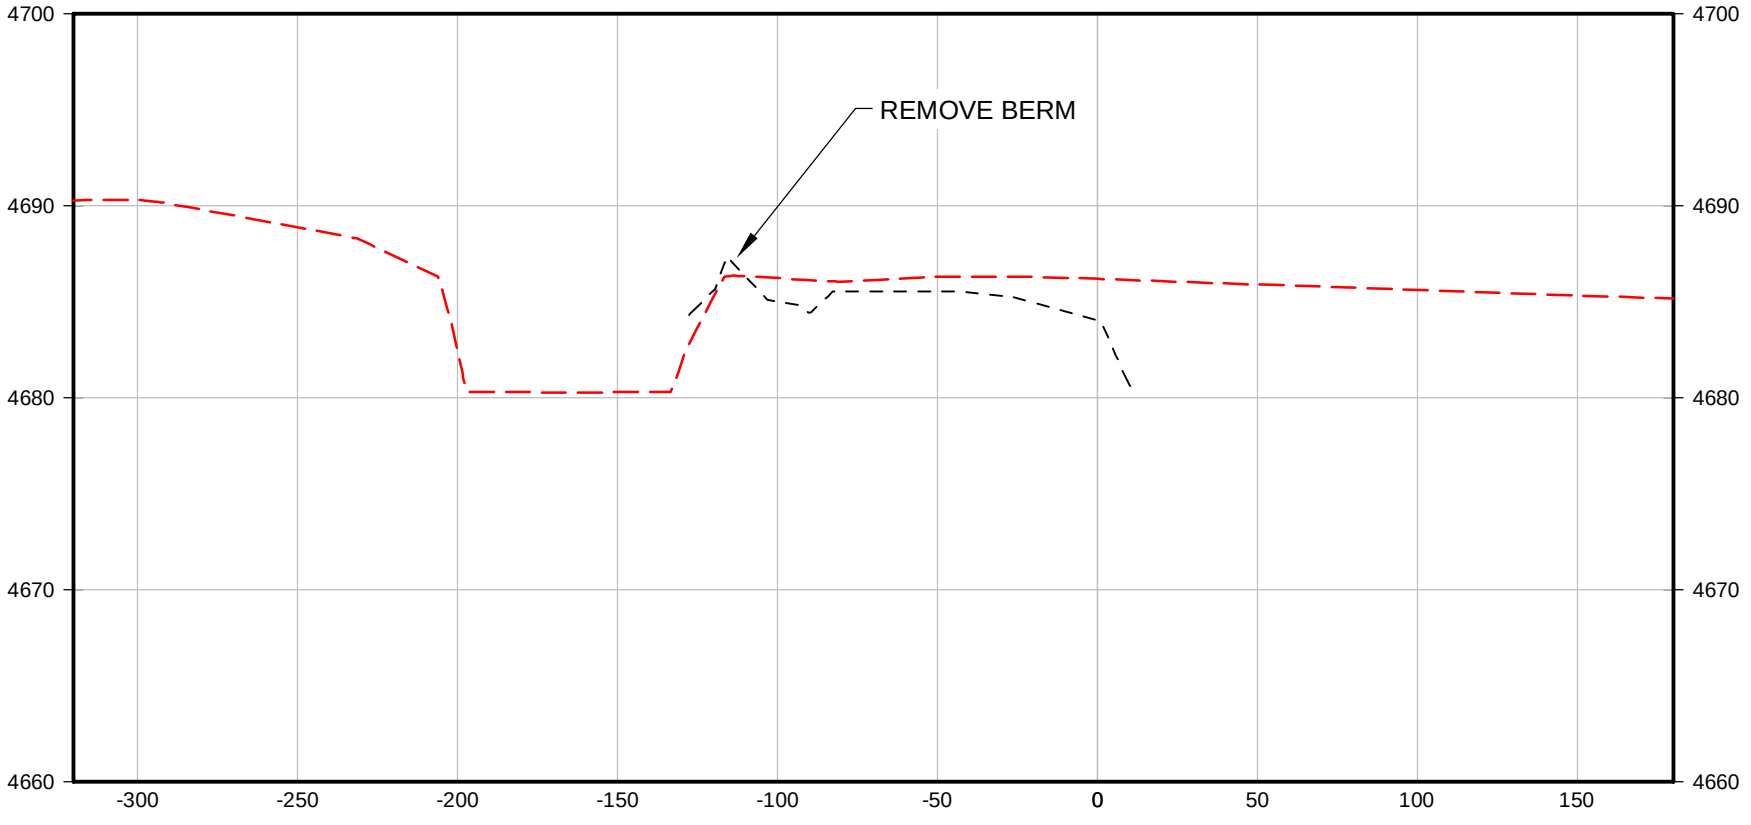


STA 19+00

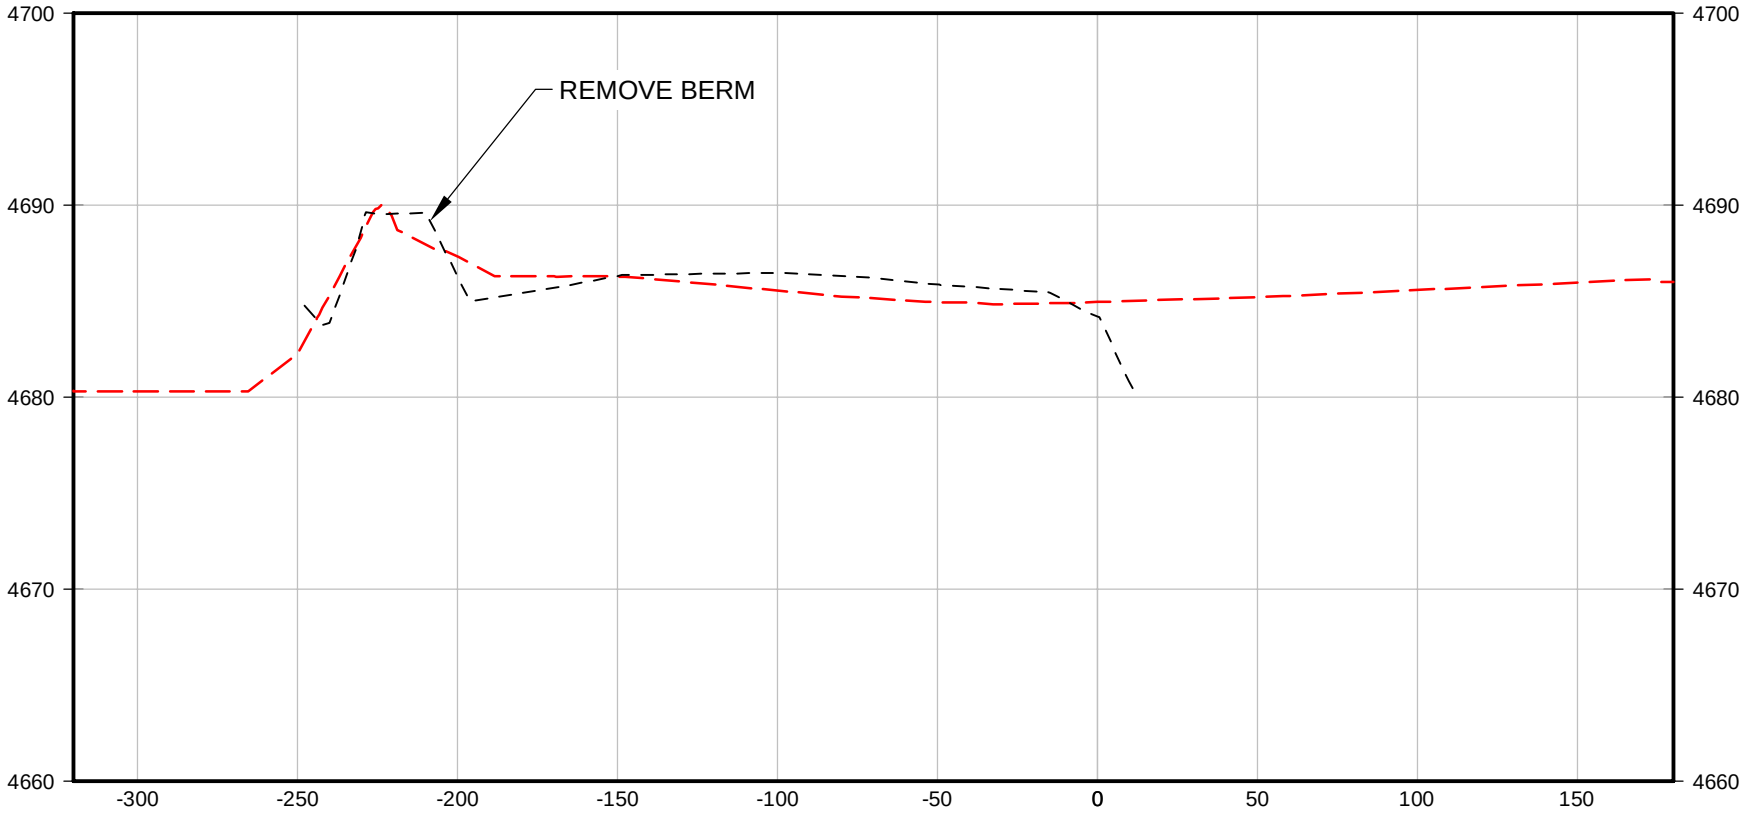


STA 16+00

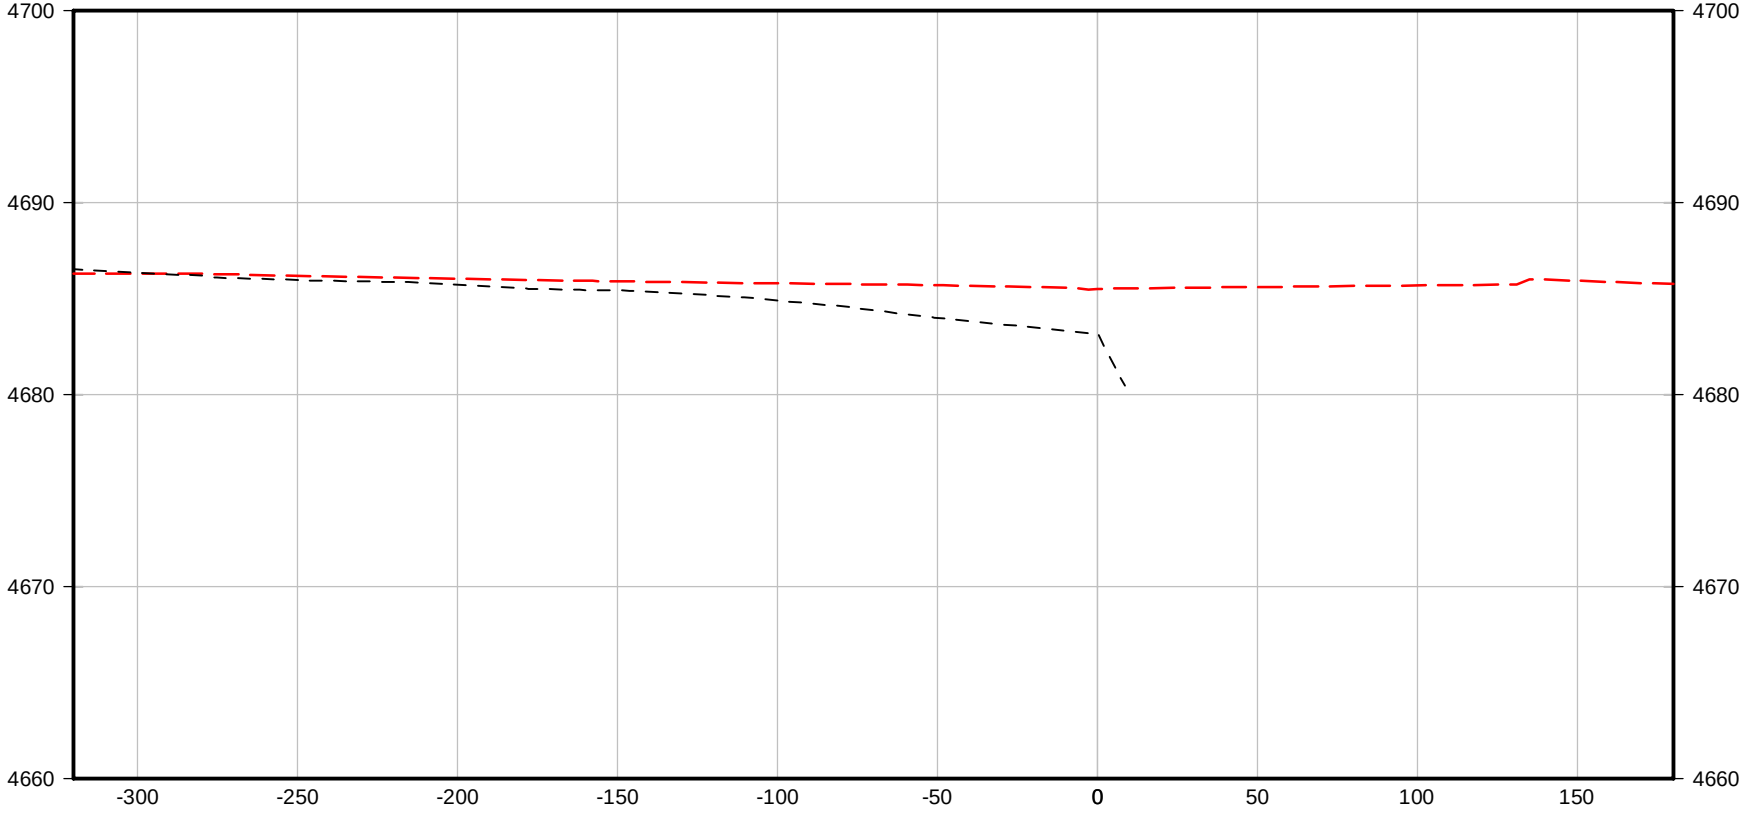


STA 13+00

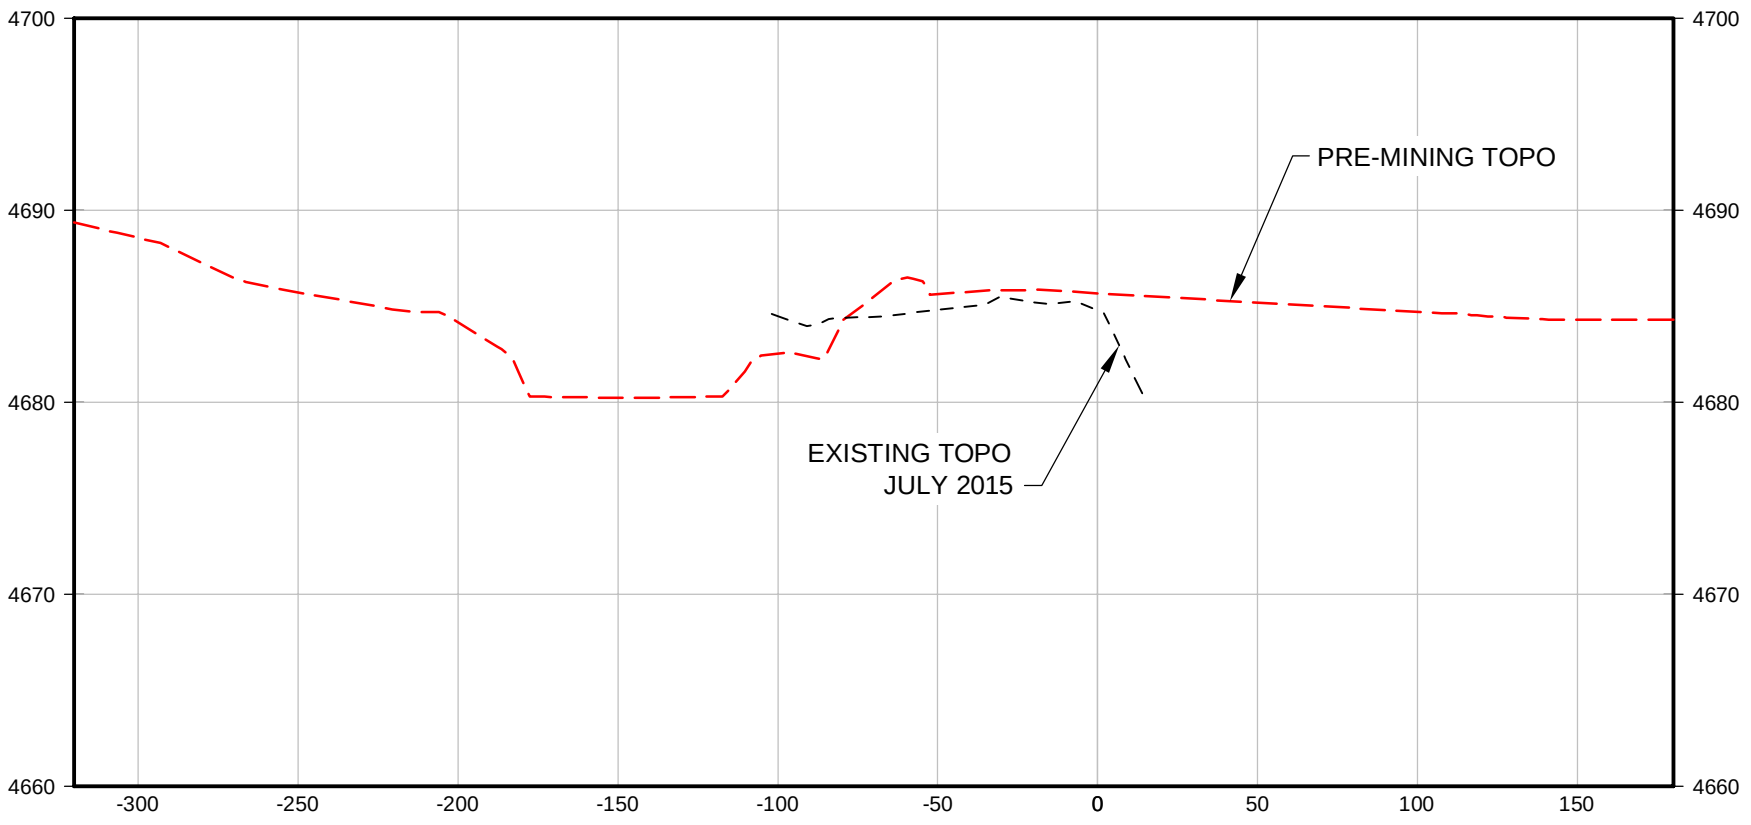


STA 23+00

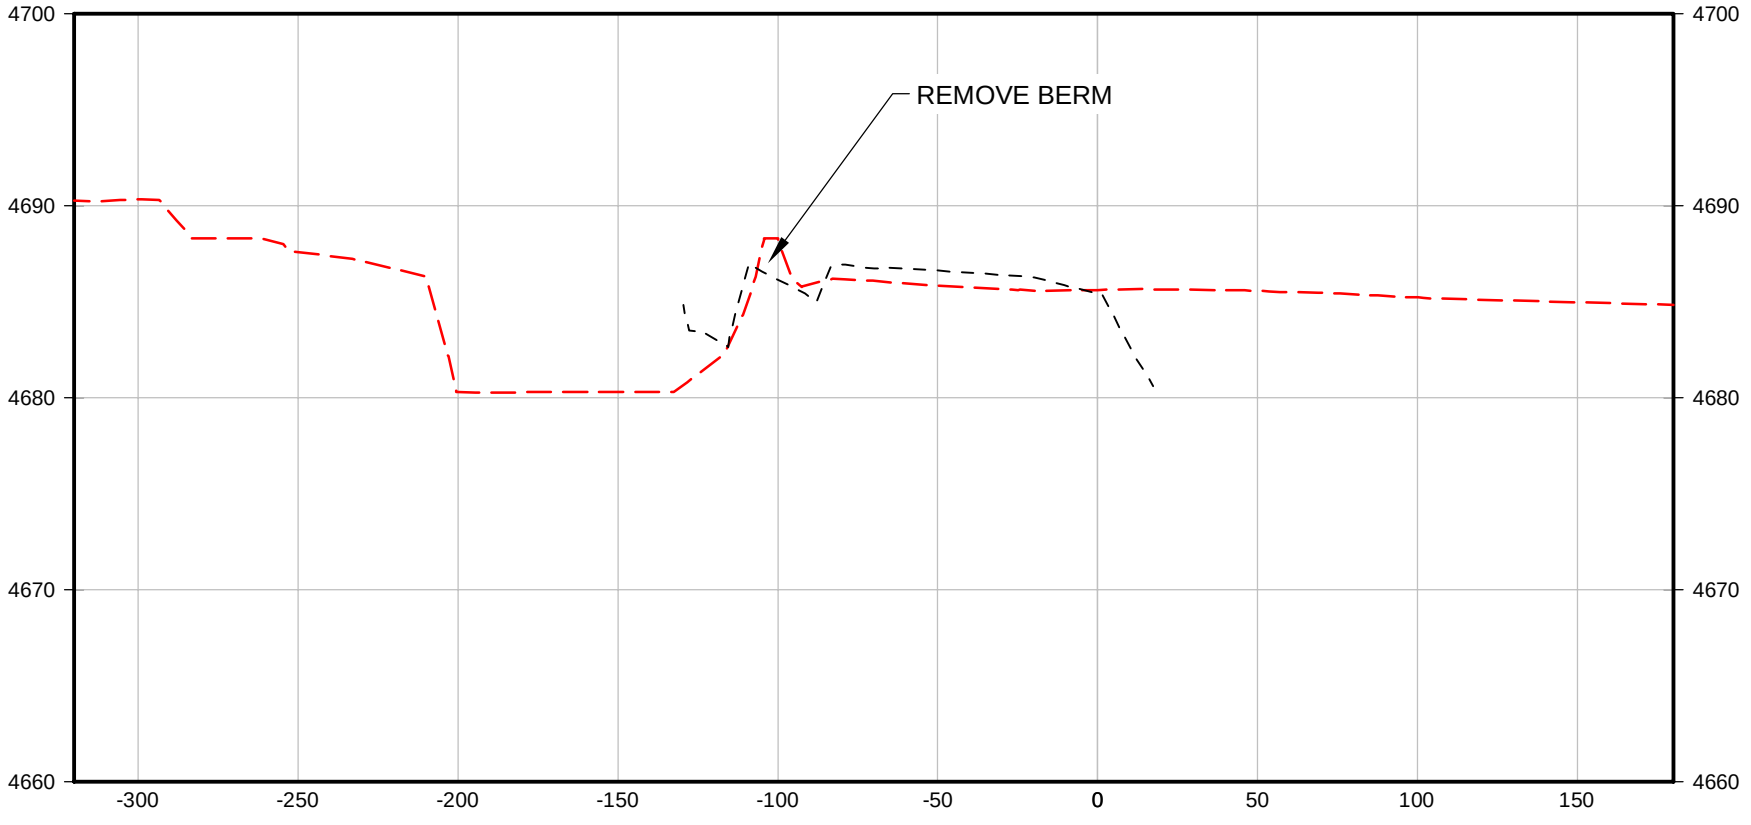

STA 20+00

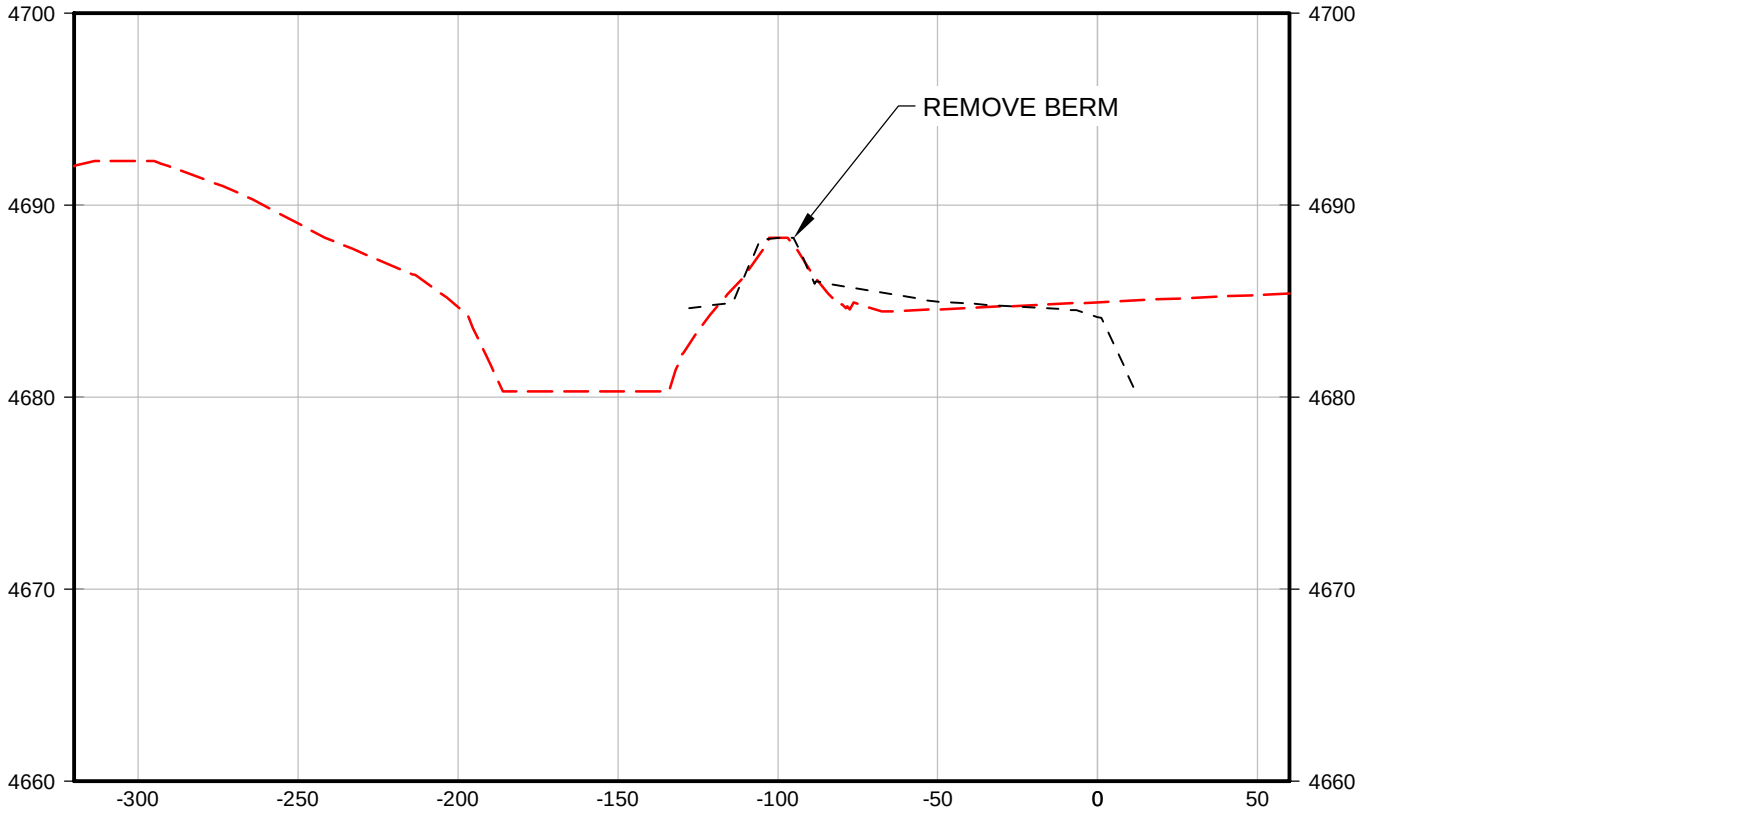



STA 17+00

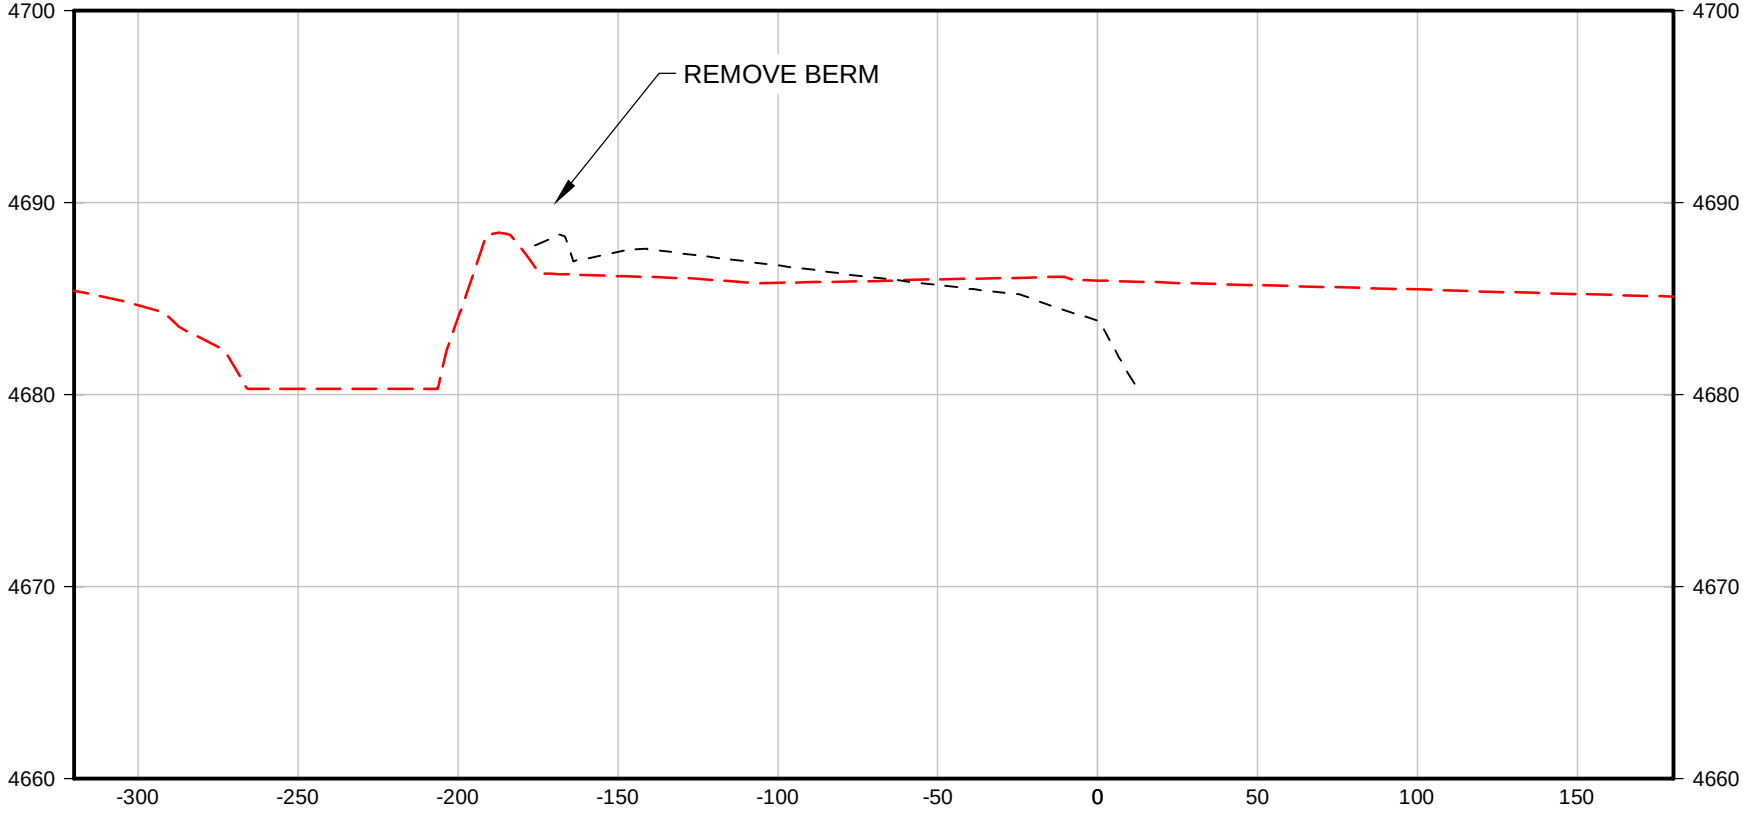

STA 14+00

- NOTES:
- BERMS SHOWN IN PRE-MINING CONDITIONS ALONG RIVER SHALL BE REMOVED AND GRADED TO CREATE A UNIFORM GRADE BETWEEN RIVER BANK ELEVATIONS OF ADJACENT UPSTREAM AND DOWNSTREAM SECTIONS.
 - IN OTHER AREAS, FINAL GRADE WILL BE TO THE PRE-MINING TOPO OR LOWER.
 - AREAS HIGHER THAN PRE-MINING TOPO WILL BE PLACED PER FIGURE 1. EXCESS WILL BE PLACED IN PIT BOTTOM OR STOCKPILED FOR FUTURE HAUL PER MINER.
 - ORIGINAL PRE-MINING TOPOGRAPHY BY INTRASEARCH, 2009.

- EXISTING TOPOGRAPHY BY KING SURVEYORS JULY 2015.
- BERMS THAT ARE CONSTRUCTED PRIMARILY OF SOIL SHALL BE REMOVED BY CONTRACTOR. CONCRETE RUBBLE BERMS SHALL BE REMOVED BY PROPERTY OWNER.
- GRADING SHALL NOT EXTEND PAST RIVER BANK.
- PIT SLOPES SHALL HAVE A SLOPE OF 3:1 (H:V) OR FLATTER.

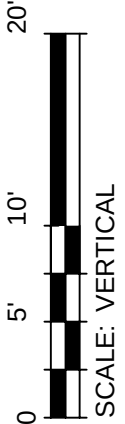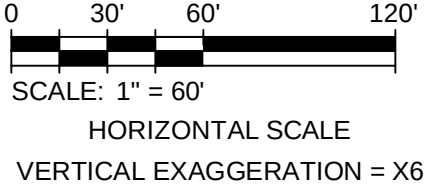

**TETRA TECH**

www.tetratech.com
1900 SOUTH SUNSET STREET, SUITE 1-E
LONGMONT, COLORADO 80501
PHONE: (303) 772-5282 FAX: (303) 772-7039

MARK	DATE	DESCRIPTION	BY

MARTIN MARIETTA
IVERSON MINE

OVERALL GRADING PLAN
CROSS-SECTIONS
STA 12+00 TO 23+00

Project No.:	133-24097-15001
Designed By:	GL
Drawn By:	RAP
Checked By:	JAB

C-208

9/10/2015 3:19:20 PM - P:\24097\133-24097-15001\CAD\SHEETFILES\C-SP-VERSION GRADING.DWG - ANDRYAUSKAS, JEREMY

F


E

D


C

B


A

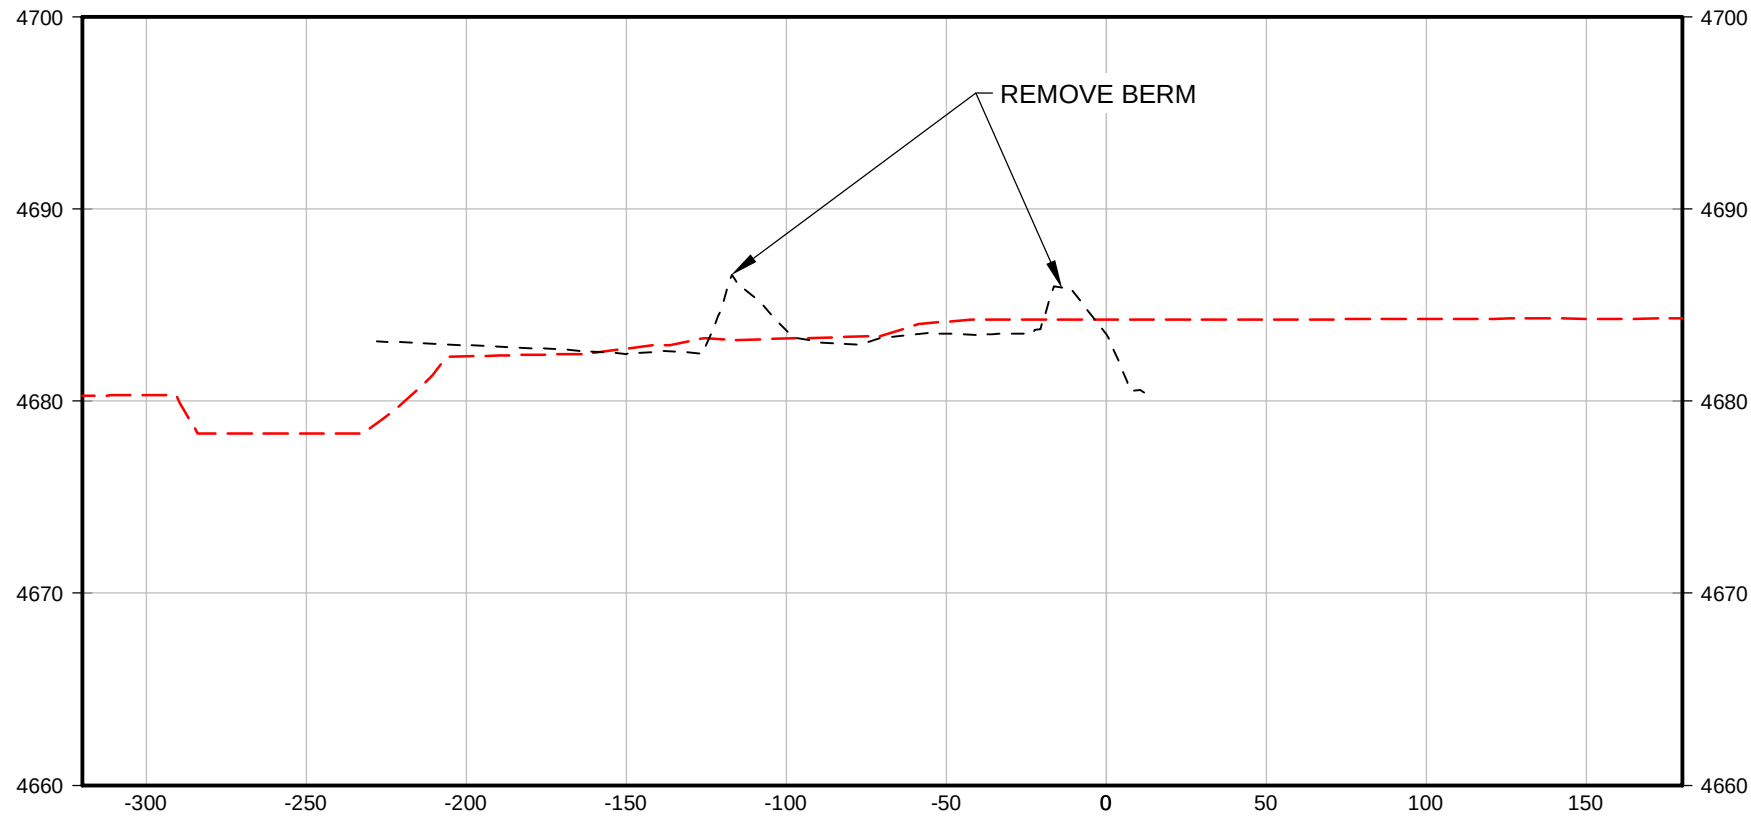


STA 33+00

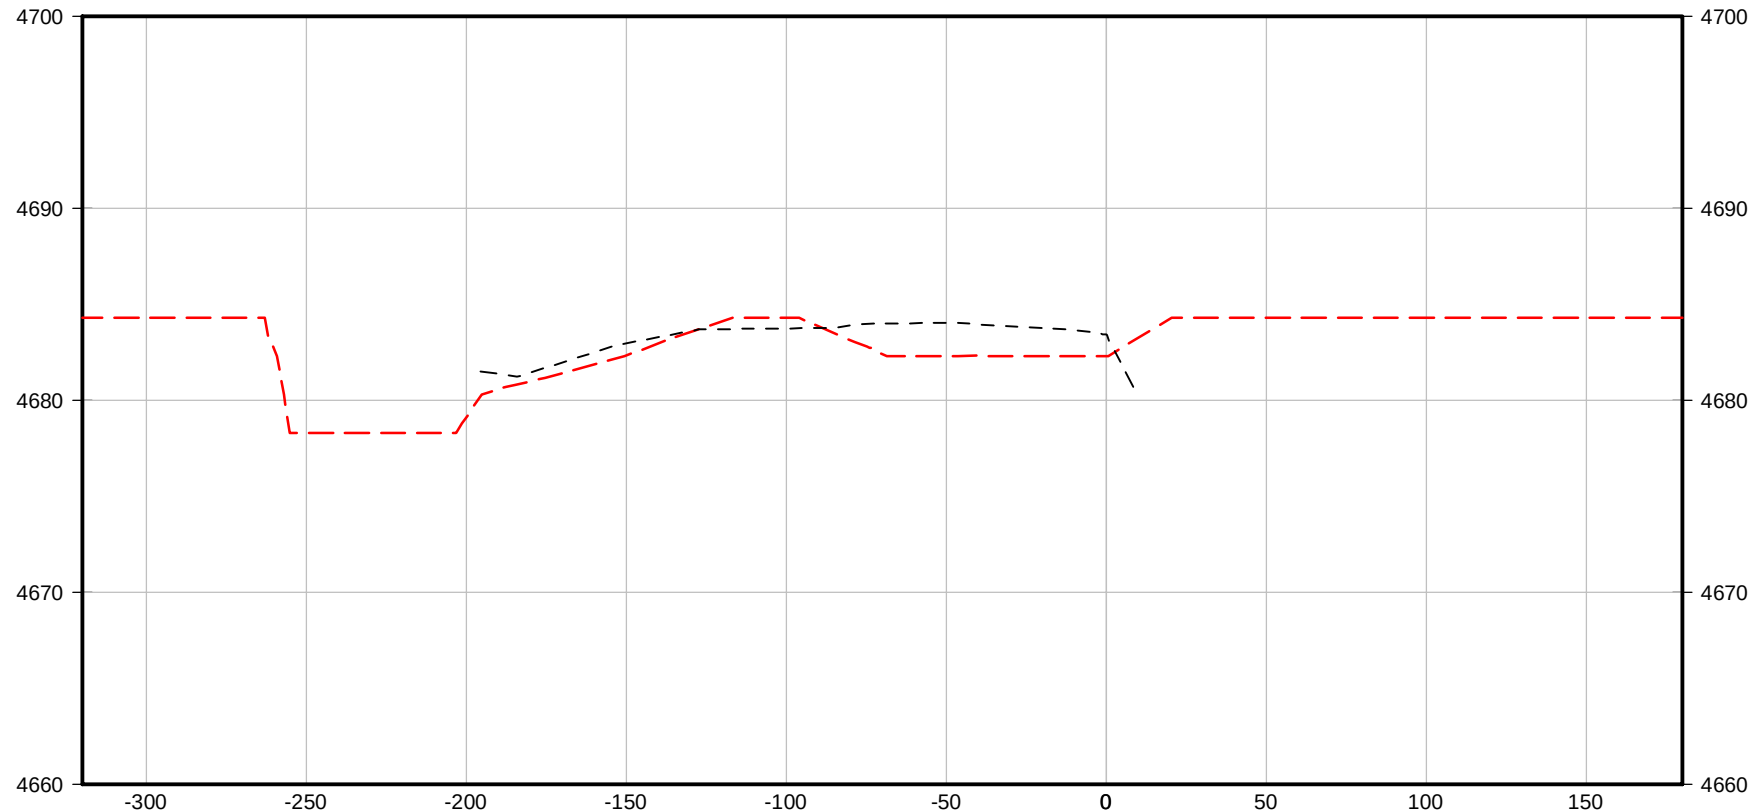


STA 30+00

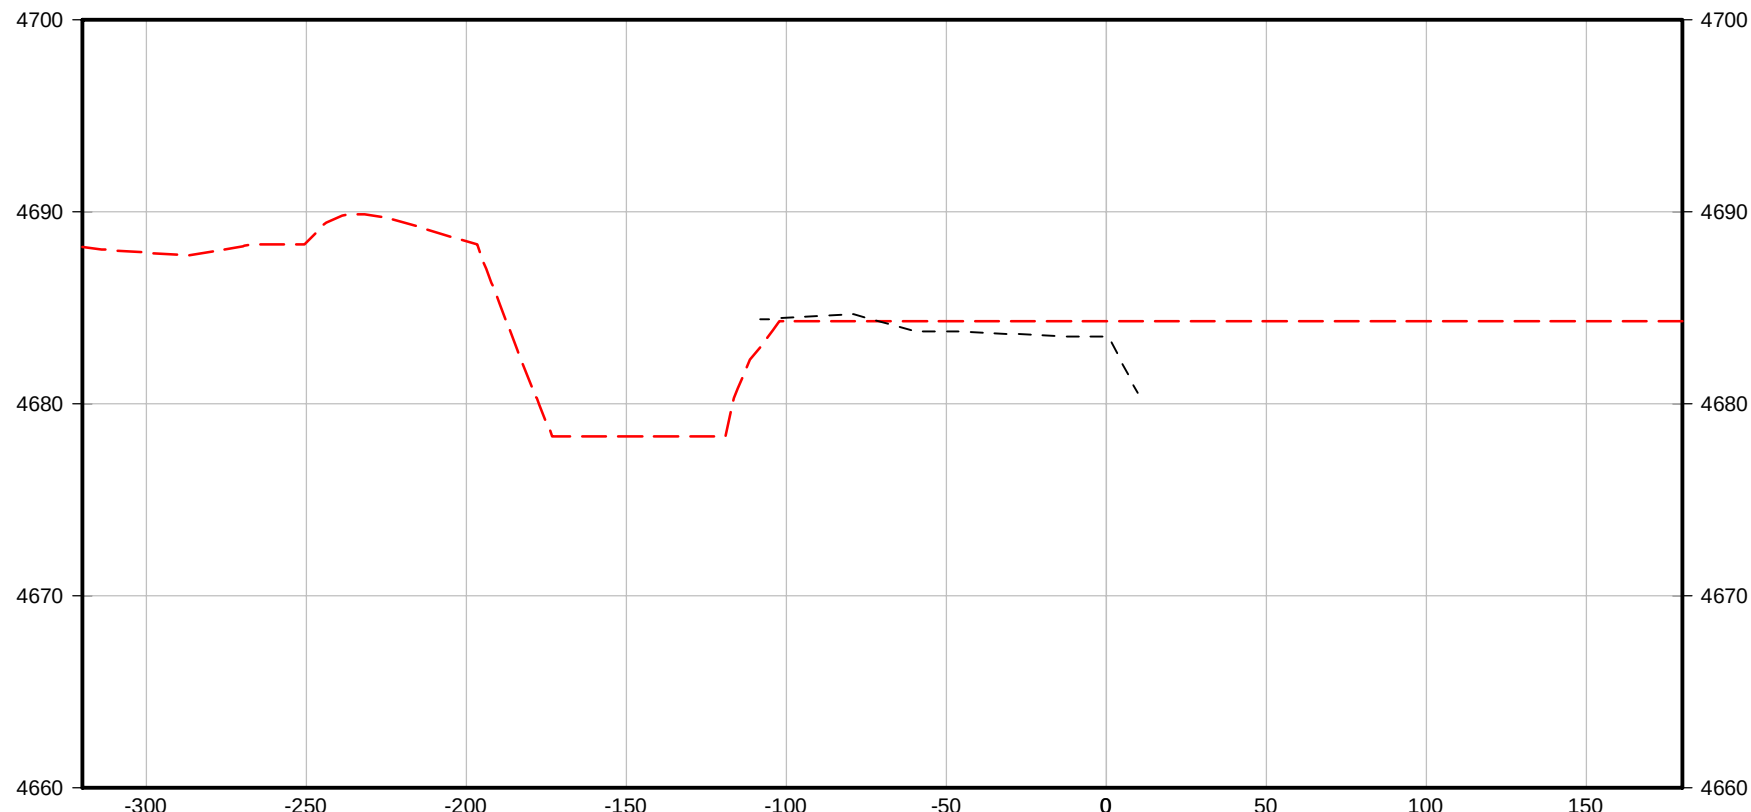


STA 27+00

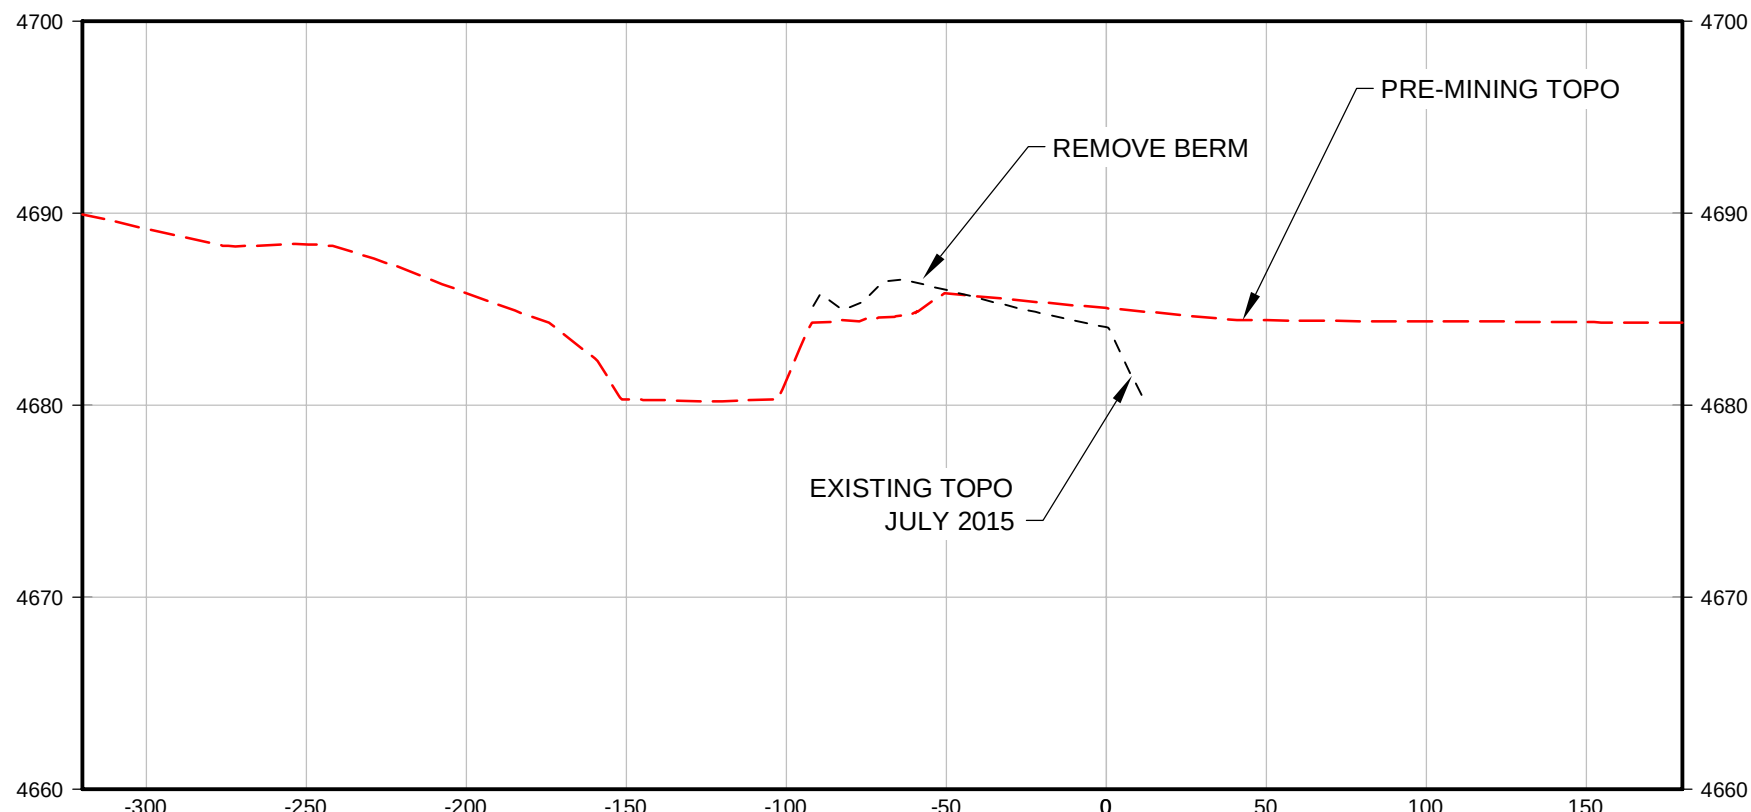


STA 24+00

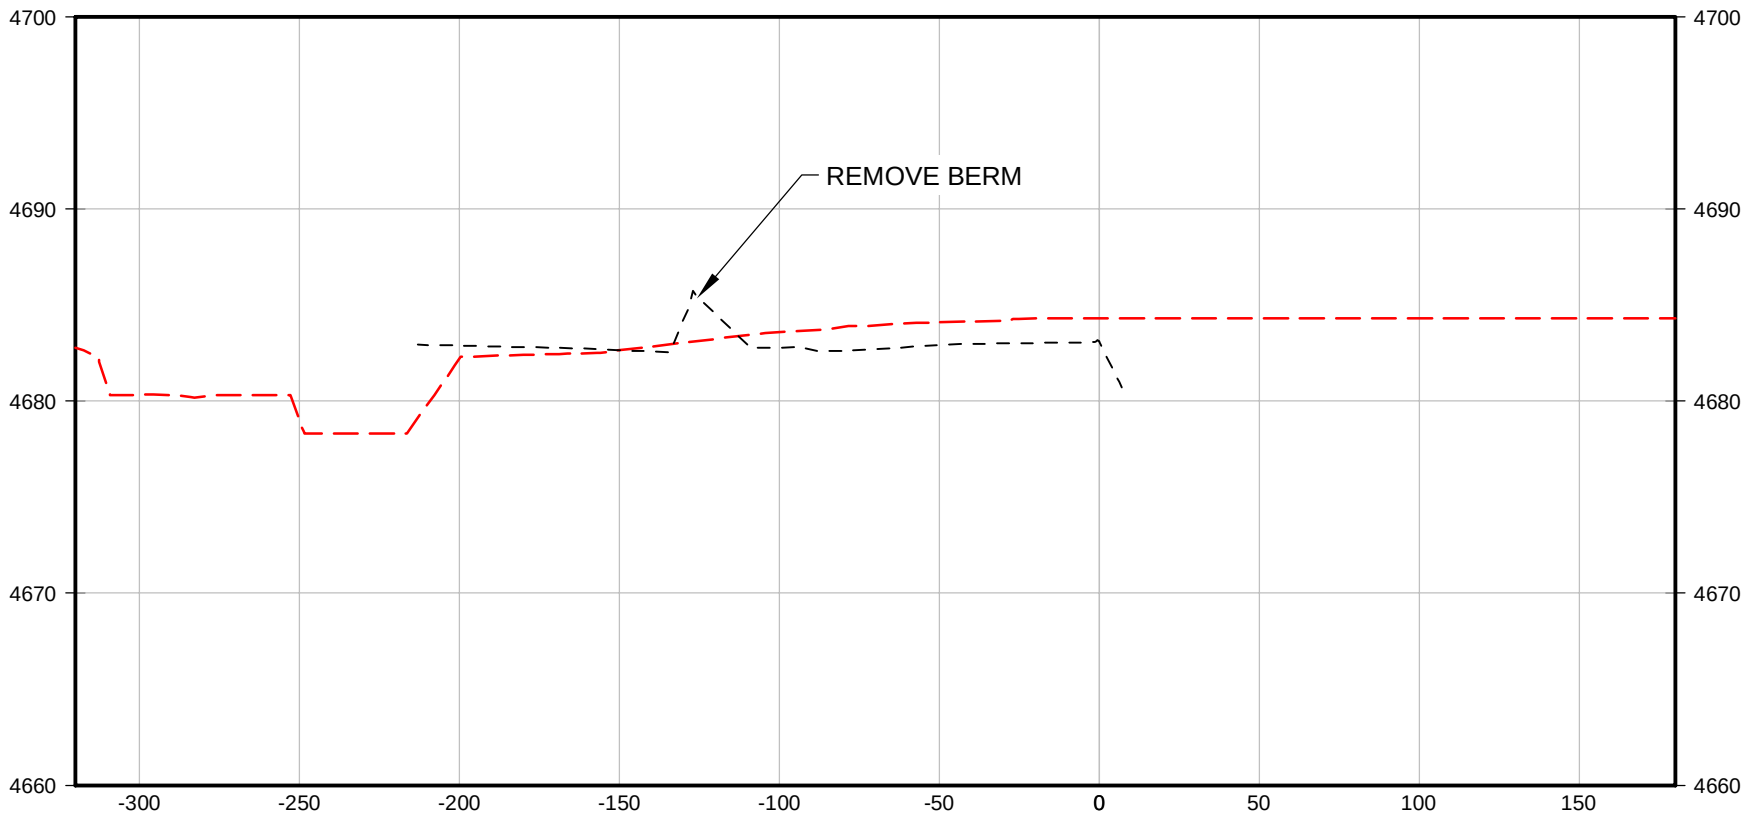


STA 34+00

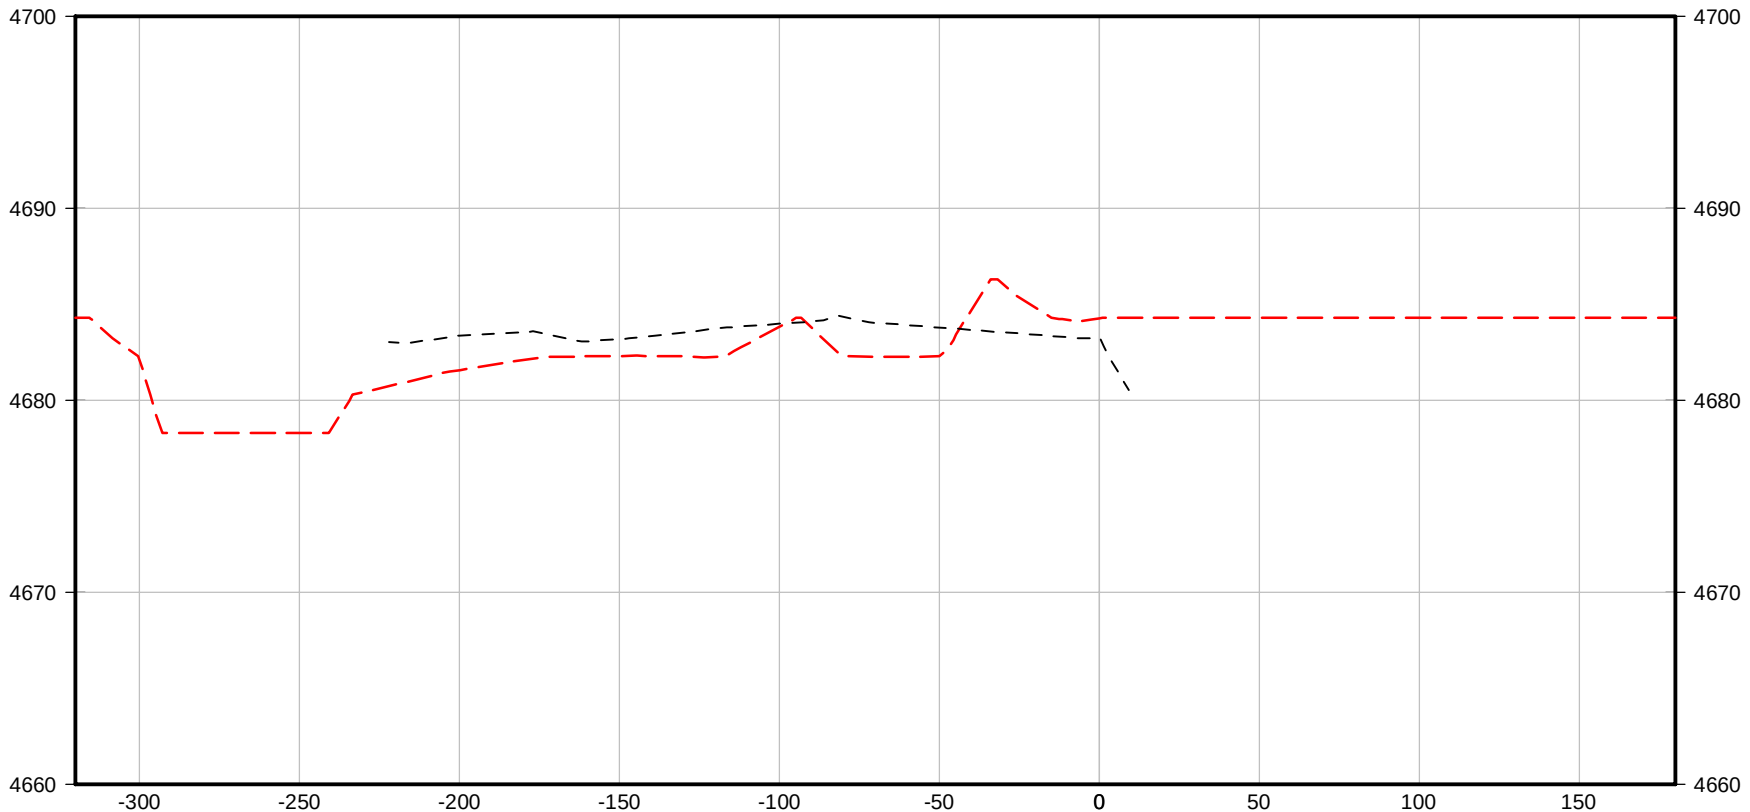


STA 31+00

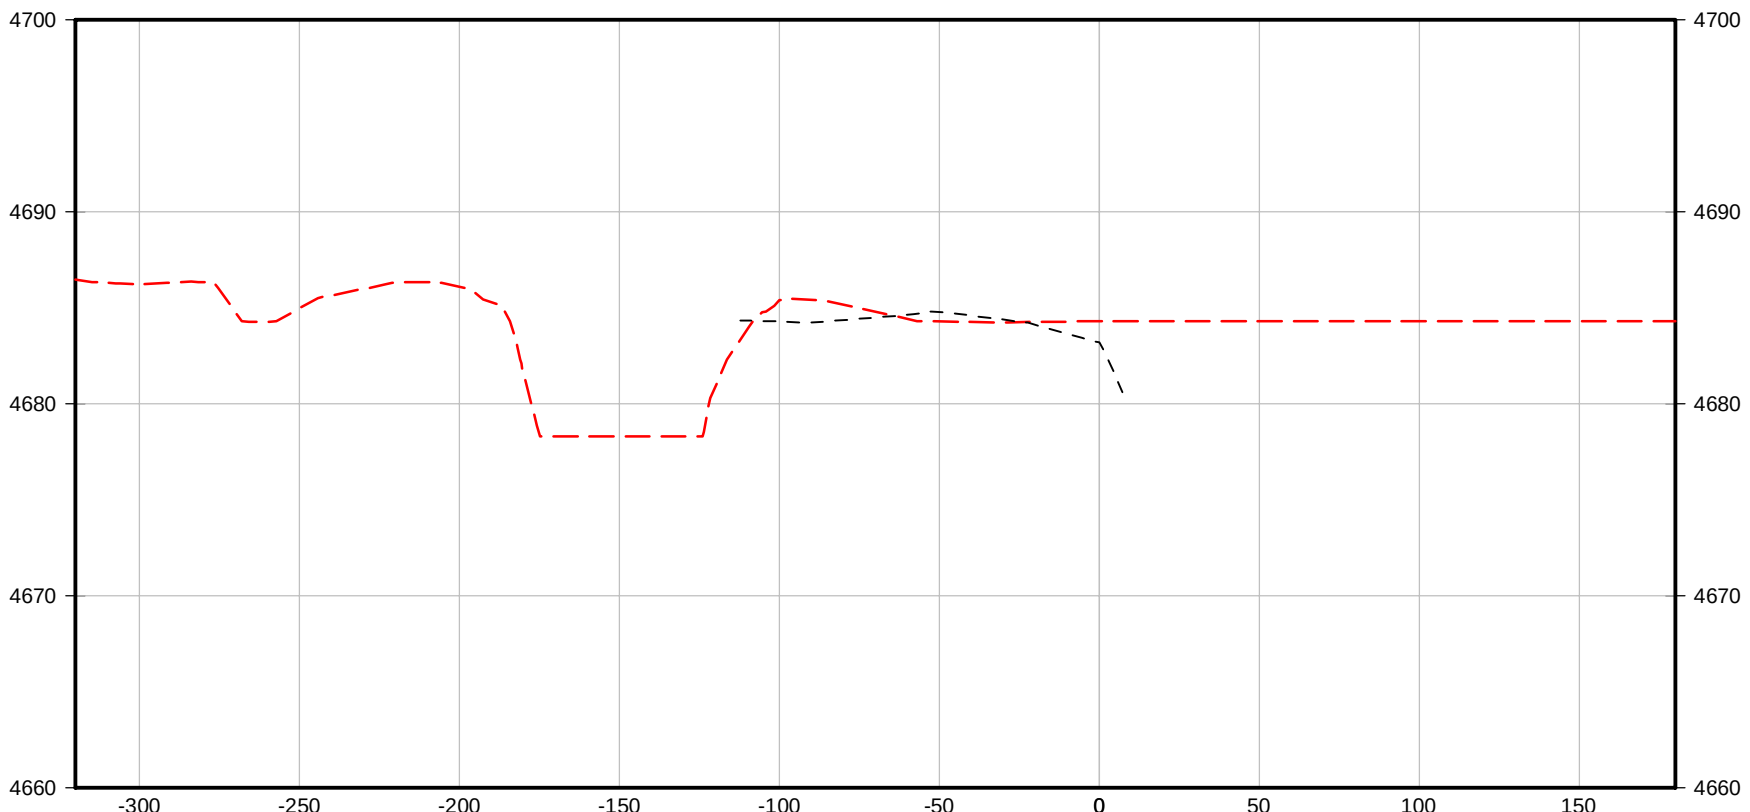


STA 28+00

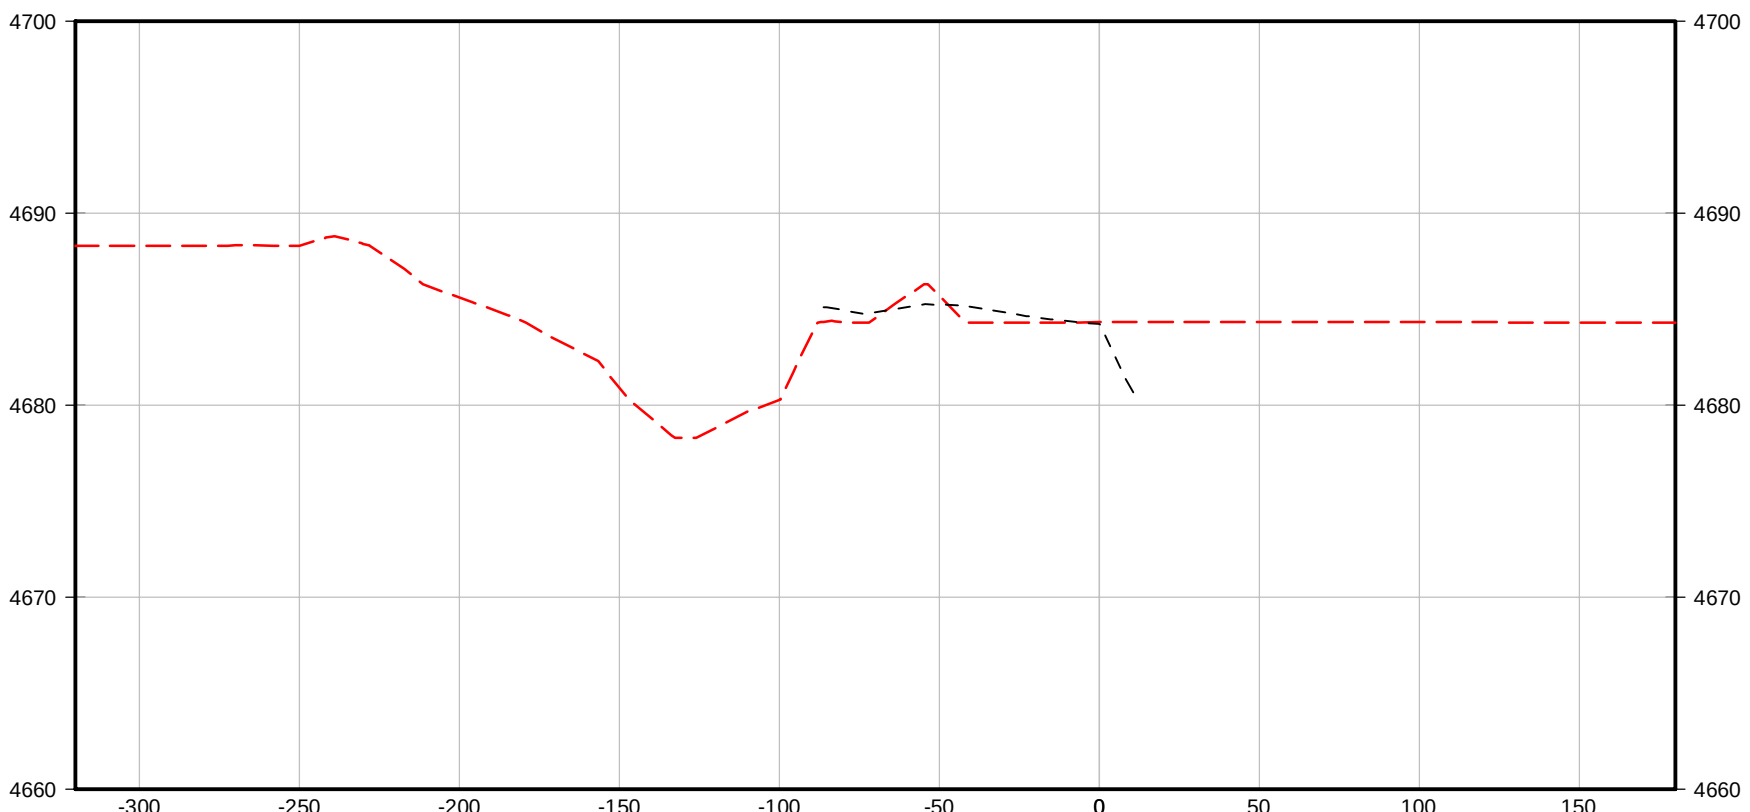


STA 25+00

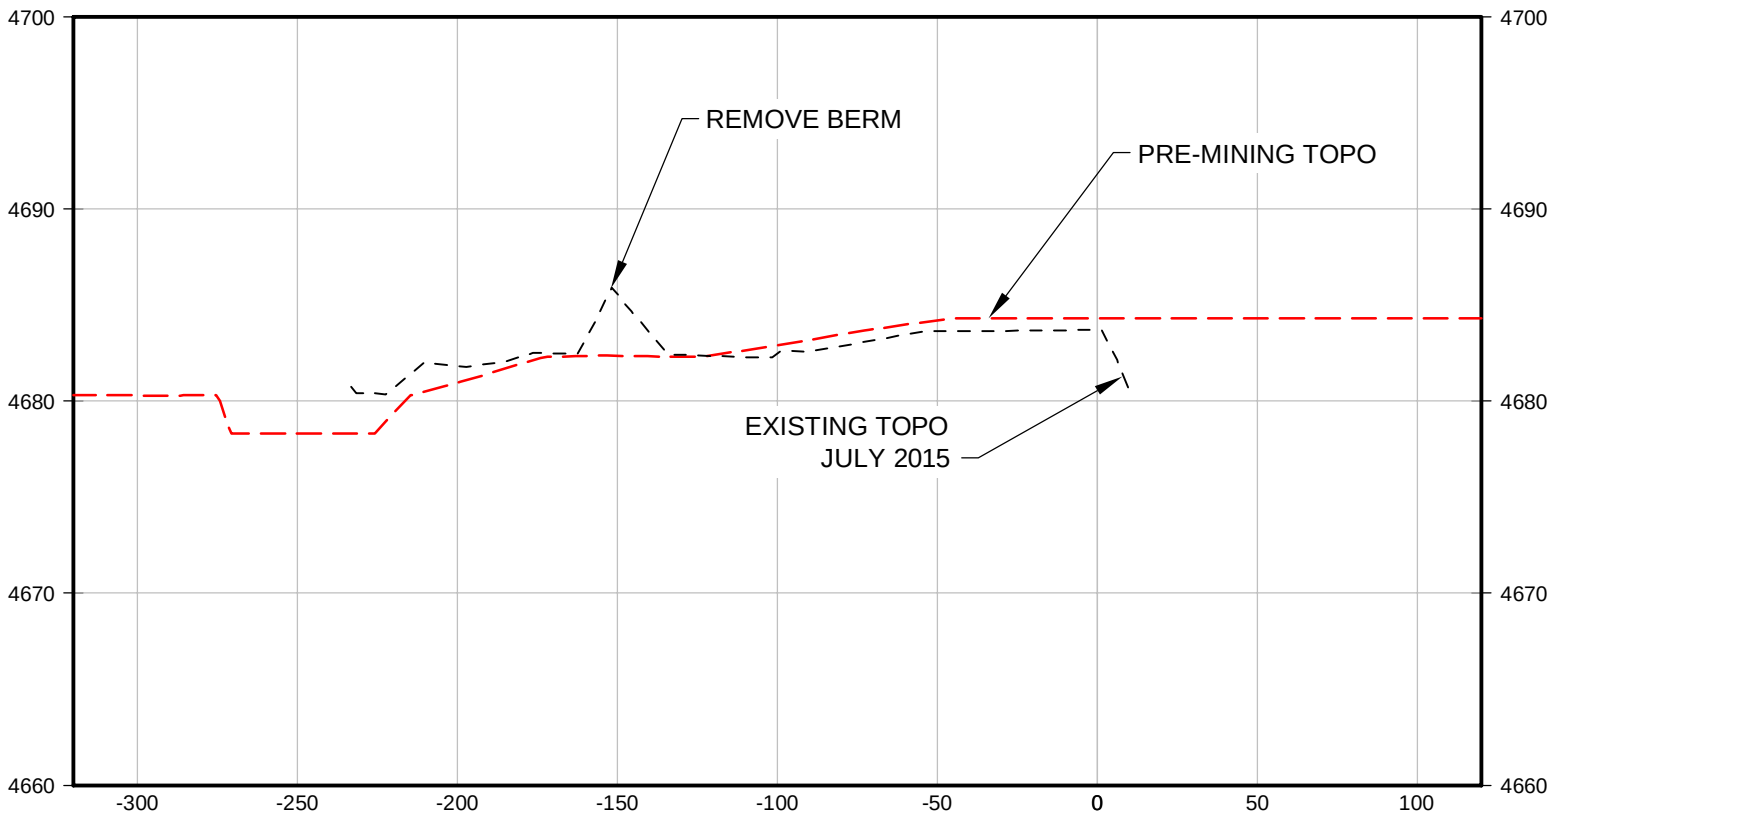


STA 35+00

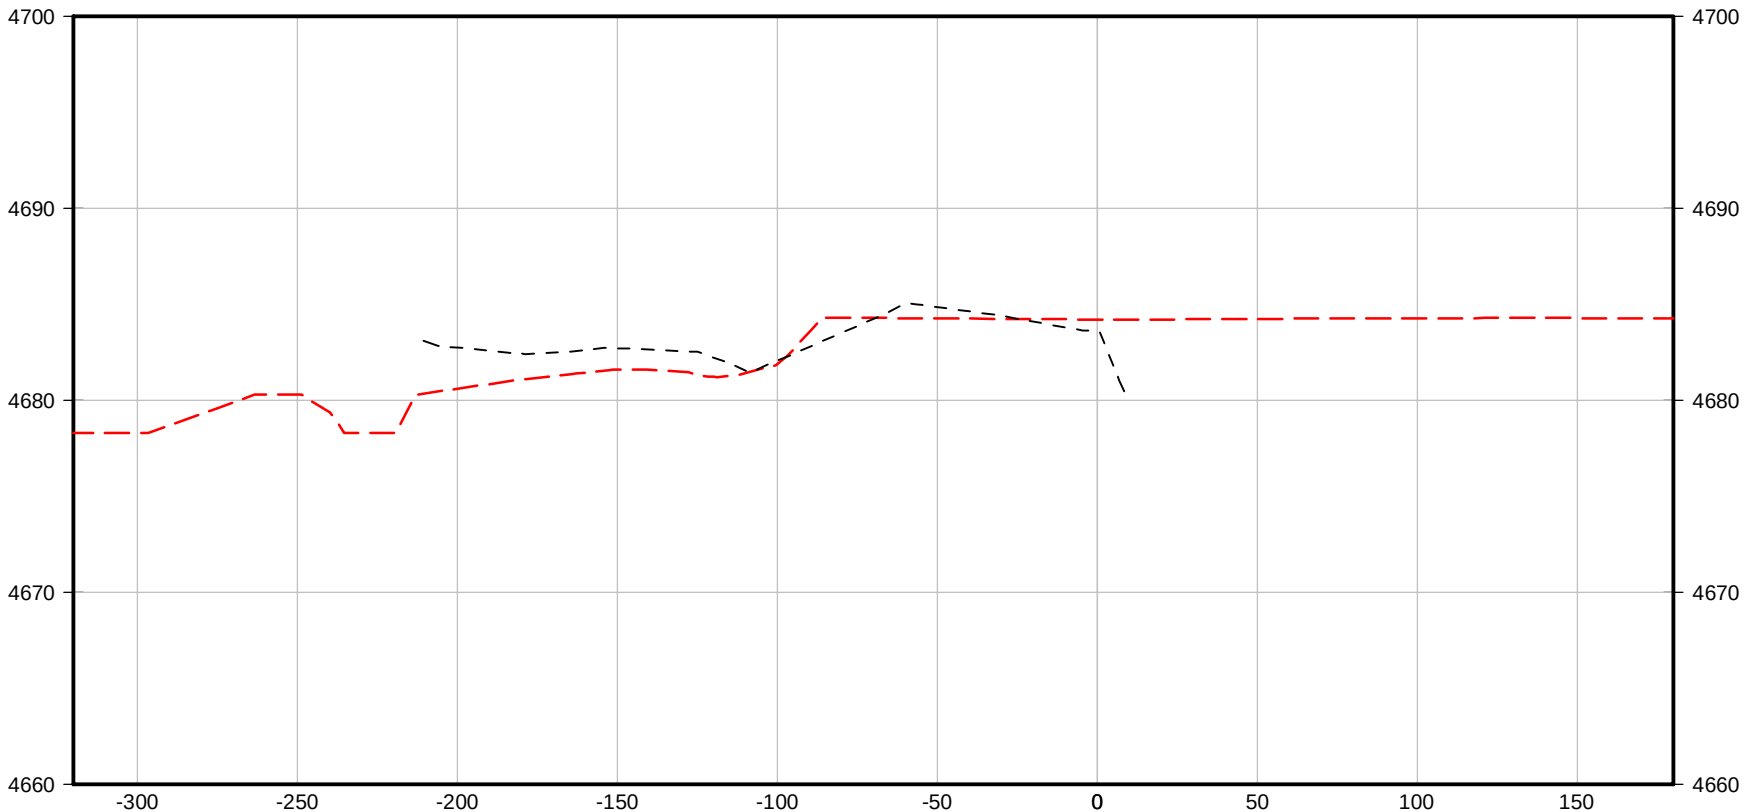

STA 32+00

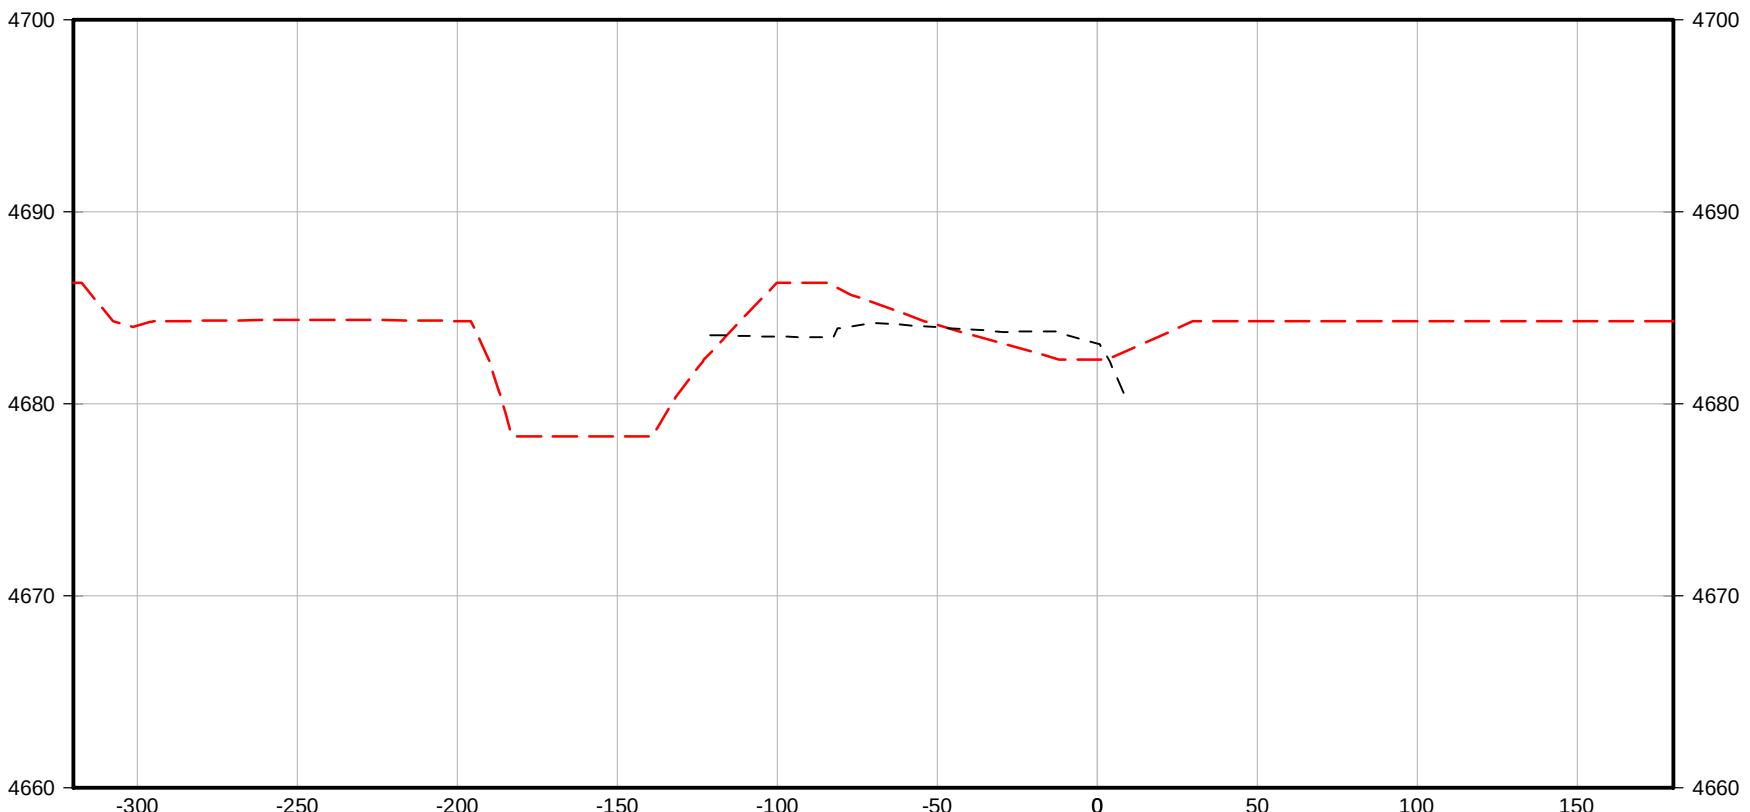

STA 29+00

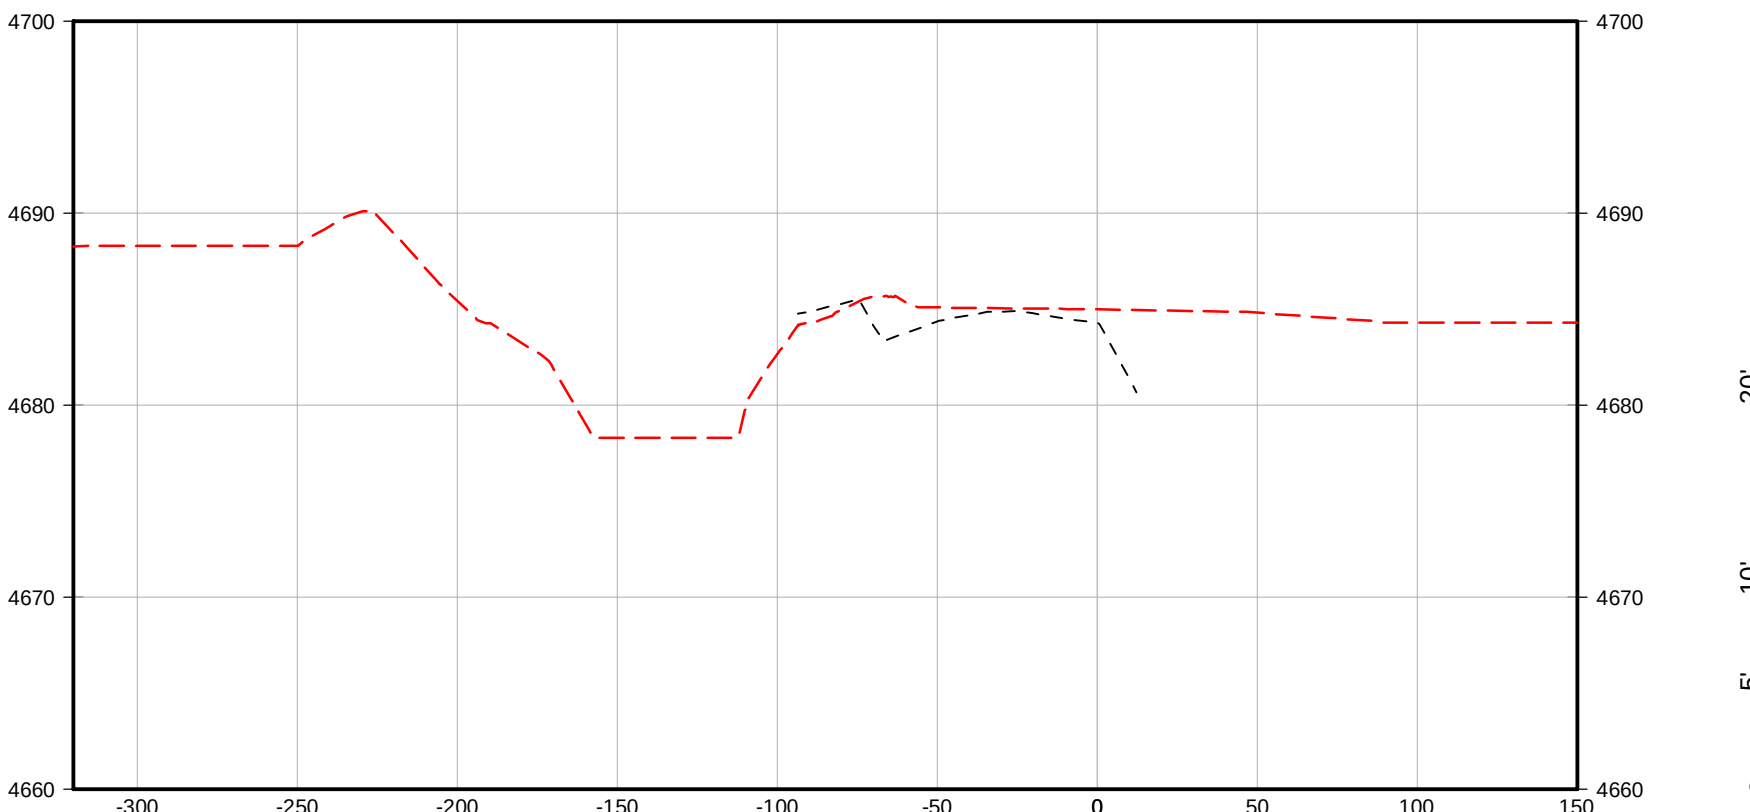


STA 26+00

NOTES:


- BERMS SHOWN IN PRE-MINING CONDITIONS ALONG RIVER SHALL BE REMOVED AND GRADED TO CREATE A UNIFORM GRADE BETWEEN RIVER BANK ELEVATIONS OF ADJACENT UPSTREAM AND DOWNSTREAM SECTIONS.
- IN OTHER AREAS, FINAL GRADE WILL BE TO THE PRE-MINING TOPO OR LOWER.
- AREAS HIGHER THAN PRE-MINING TOPO WILL BE PLACED PER FIGURE 1. EXCESS WILL BE PLACED IN PIT BOTTOM OR STOCKPILED FOR FUTURE HAUL PER MINER.
- ORIGINAL PRE-MINING TOPOGRAPHY BY INTRASEARCH, 2009.

5. EXISTING TOPOGRAPHY BY KING SURVEYORS JULY 2015.

- BERMS THAT ARE CONSTRUCTED PRIMARILY OF SOIL SHALL BE REMOVED BY CONTRACTOR. CONCRETE RUBBLE BERMS SHALL BE REMOVED BY PROPERTY OWNER.
- GRADING SHALL NOT EXTEND PAST RIVER BANK.
- PIT SLOPES SHALL HAVE A SLOPE OF 3:1 (H:V) OR FLATTER.

 

HORIZONTAL SCALE
VERTICAL EXAGGERATION = X6

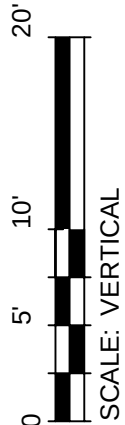

www.tetrattech.com
1900 SOUTH SUNSET STREET, SUITE 1-E
LONGMONT, COLORADO 80501
PHONE: (303) 772-5282 FAX: (303) 772-7039

MARK	DATE	DESCRIPTION	BY

MARTIN MARIETTA
IVERSON MINE


OVERALL GRADING PLAN
CROSS SECTIONS
STA 24+00 TO 35+00

Project No.: 133-24097-15001
Designed By: GL
Drawn By: RAP
Checked By: JAB


C-209

9/10/2015 3:19:23 PM - P:\24097\133-24097-15001\CAD\SHEETFILES\C-SP-VERSION GRADING.DWG - ANDRYAUSKAS, JEREMY


F
E
D
C
B
A

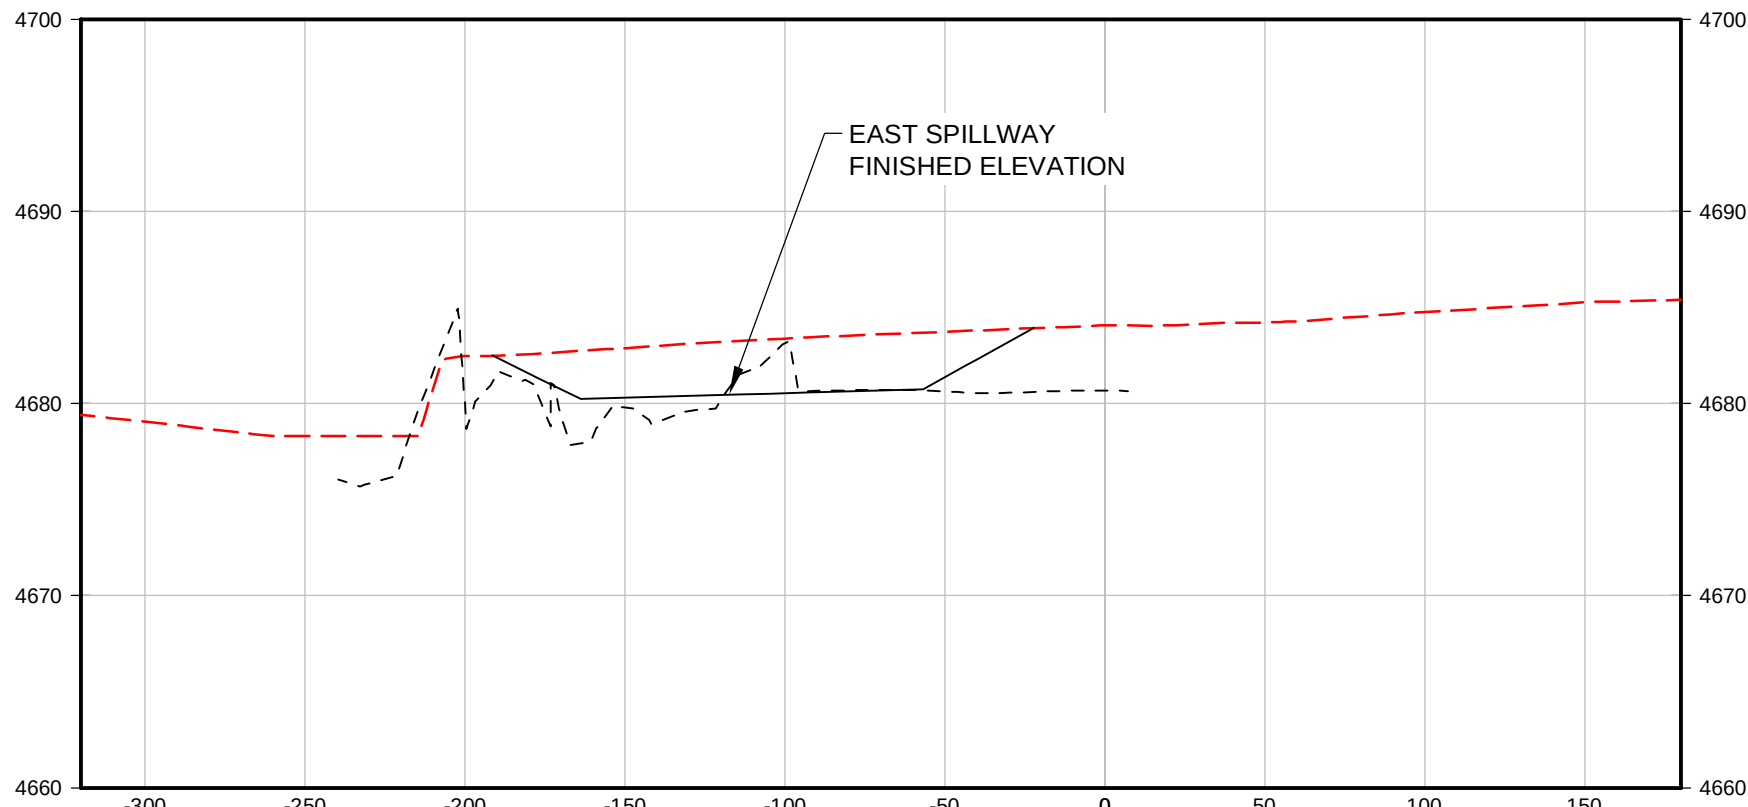


STA 45+00

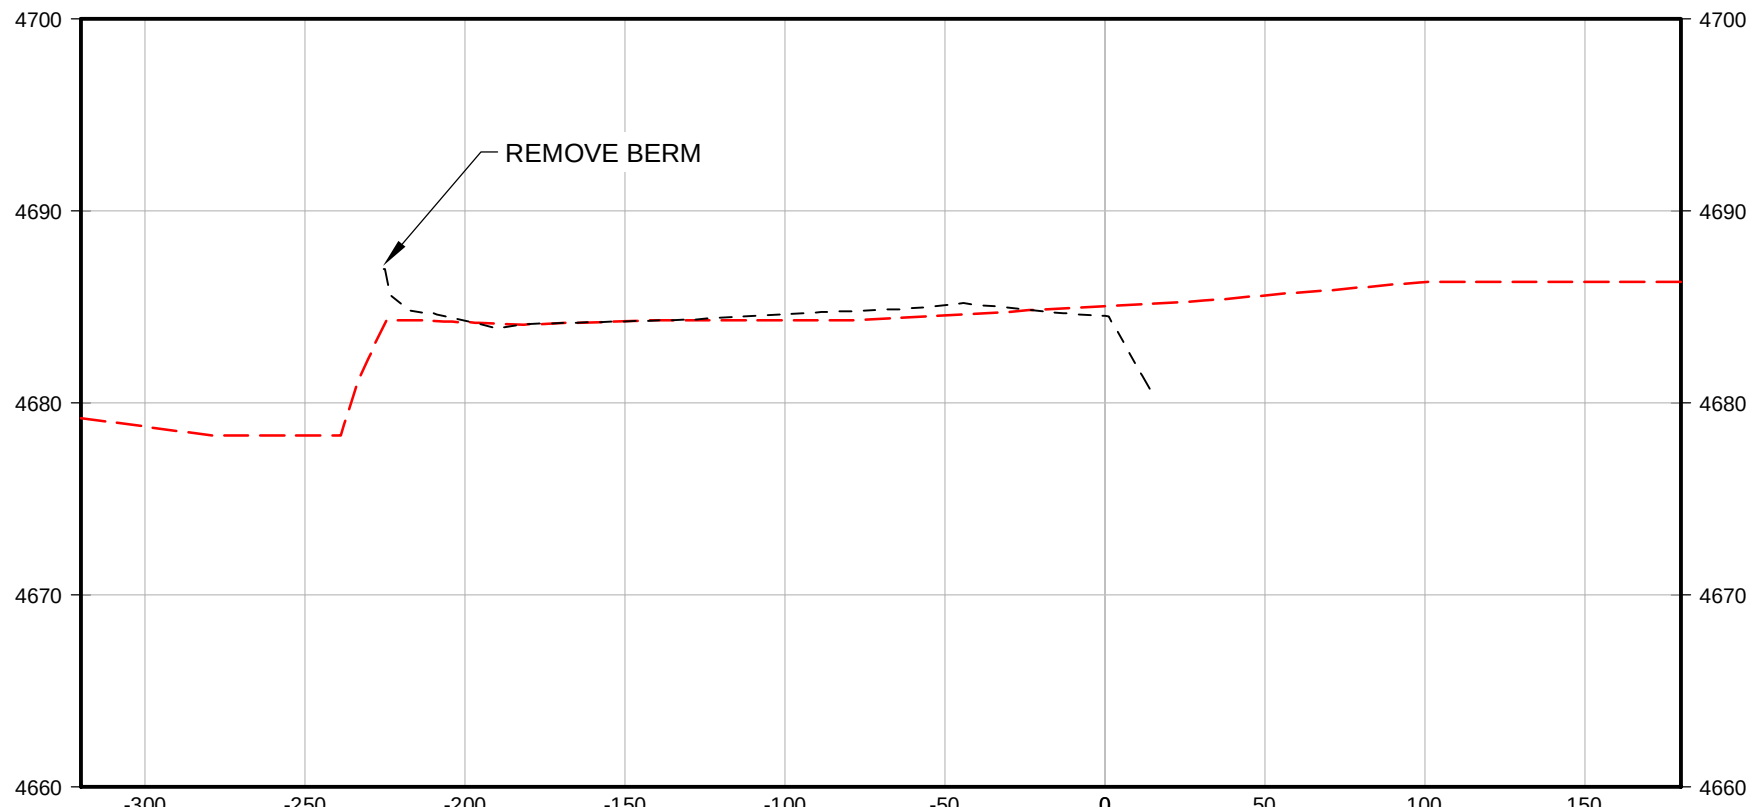


STA 42+00

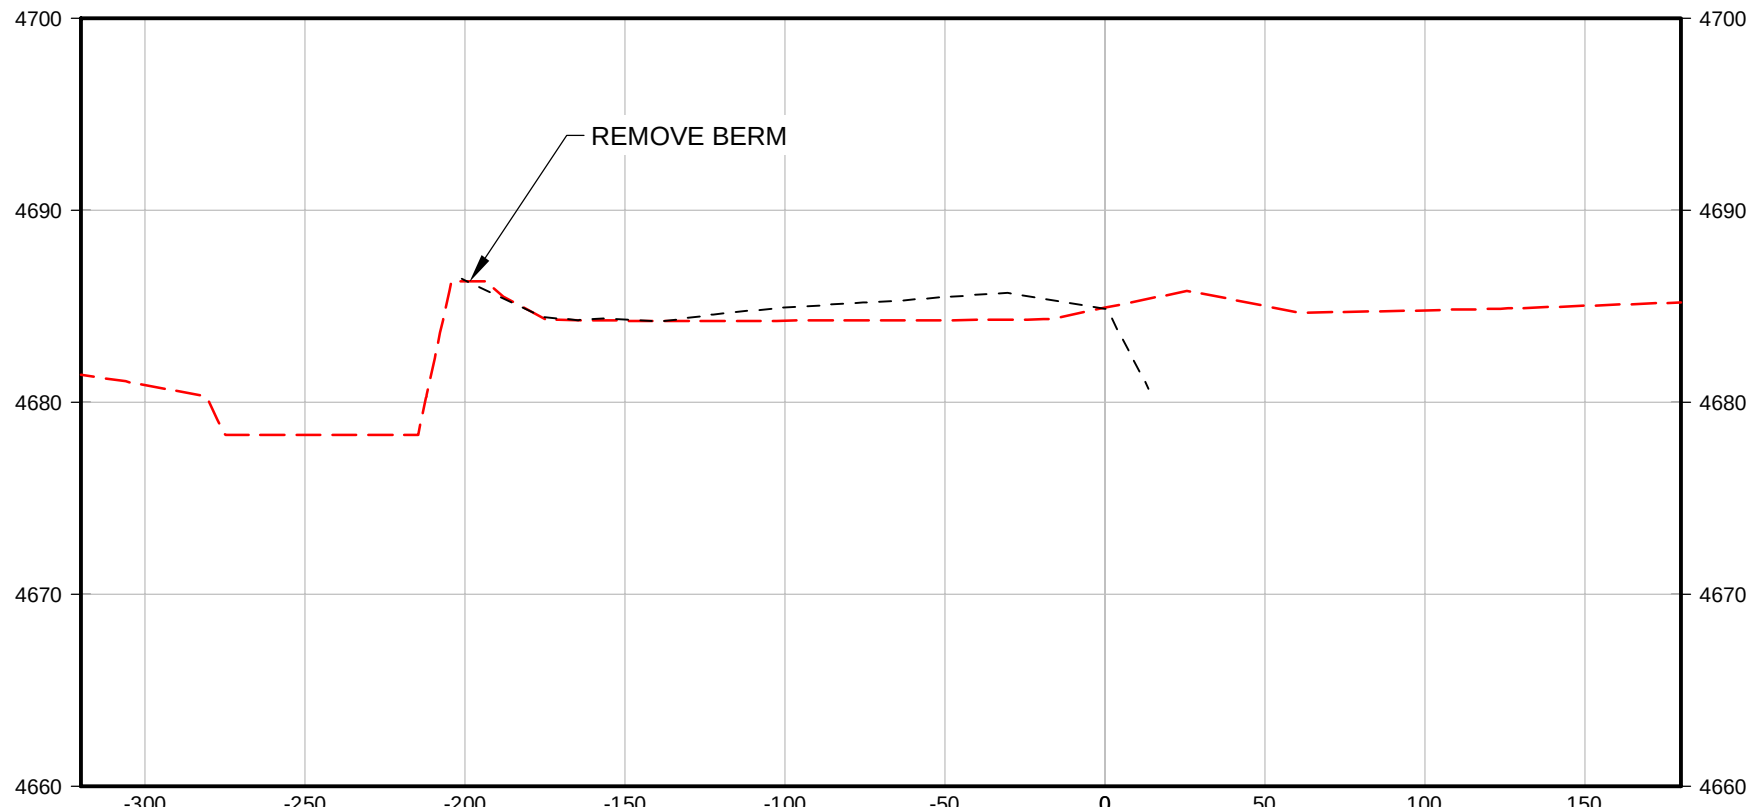


STA 39+00

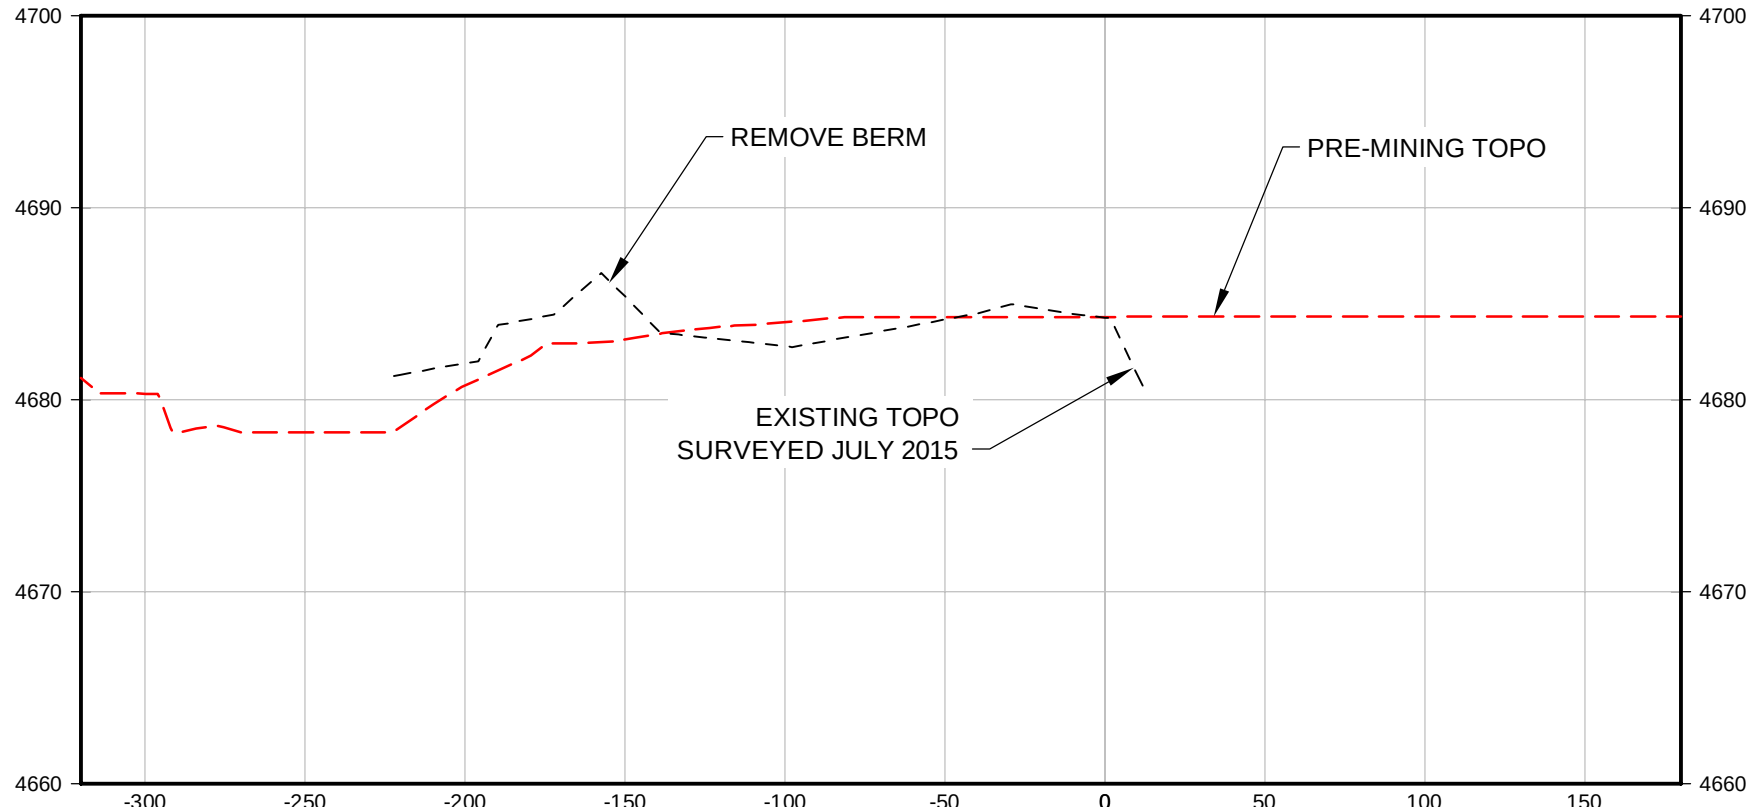


STA 36+00

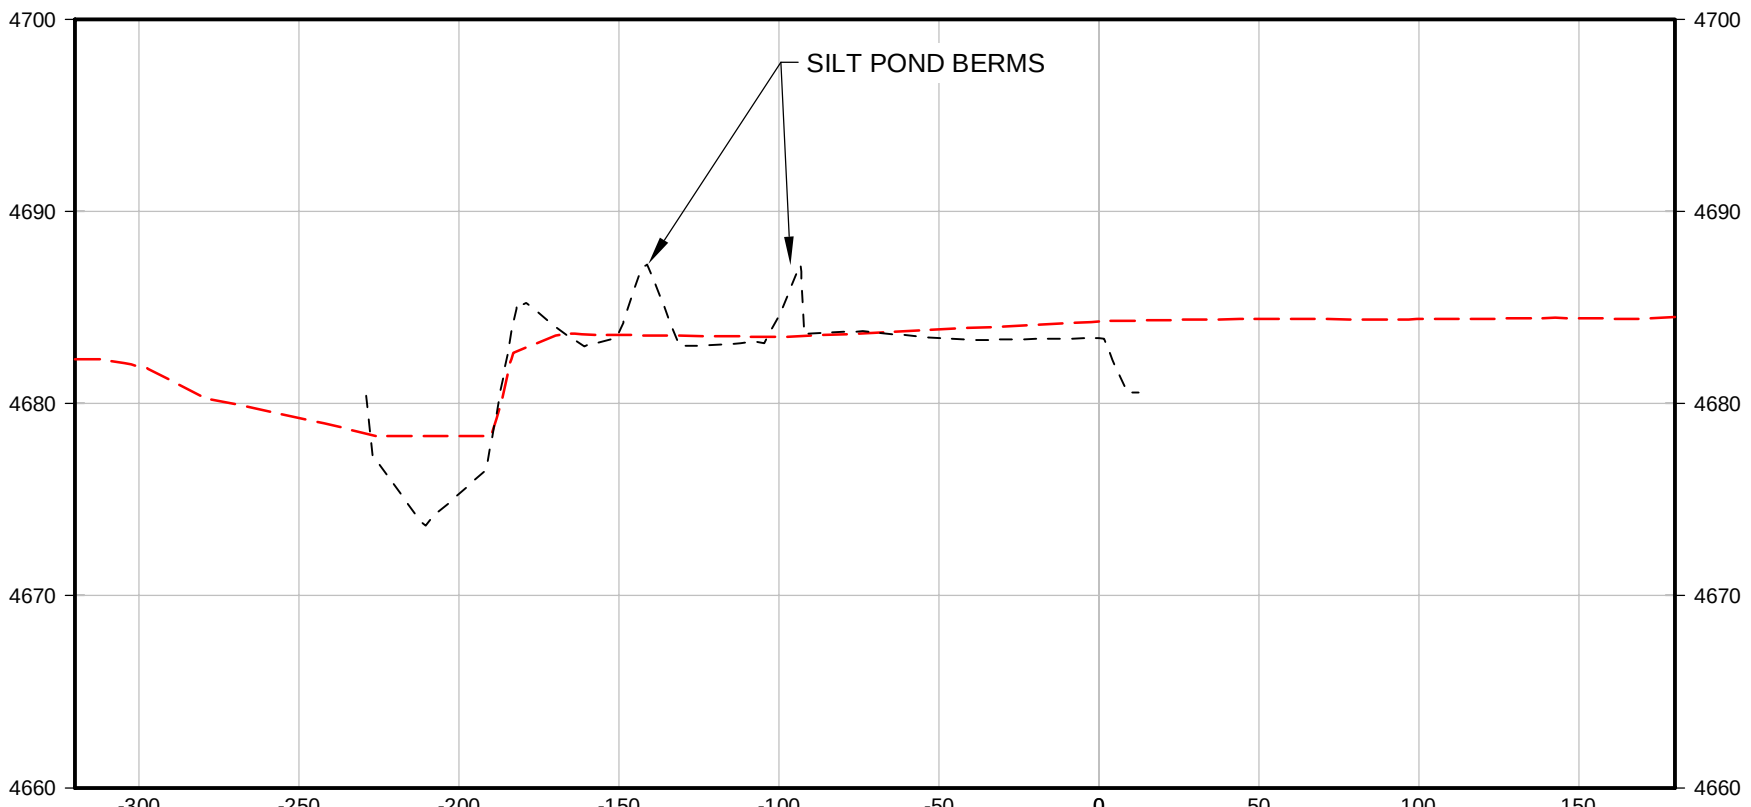


STA 46+00

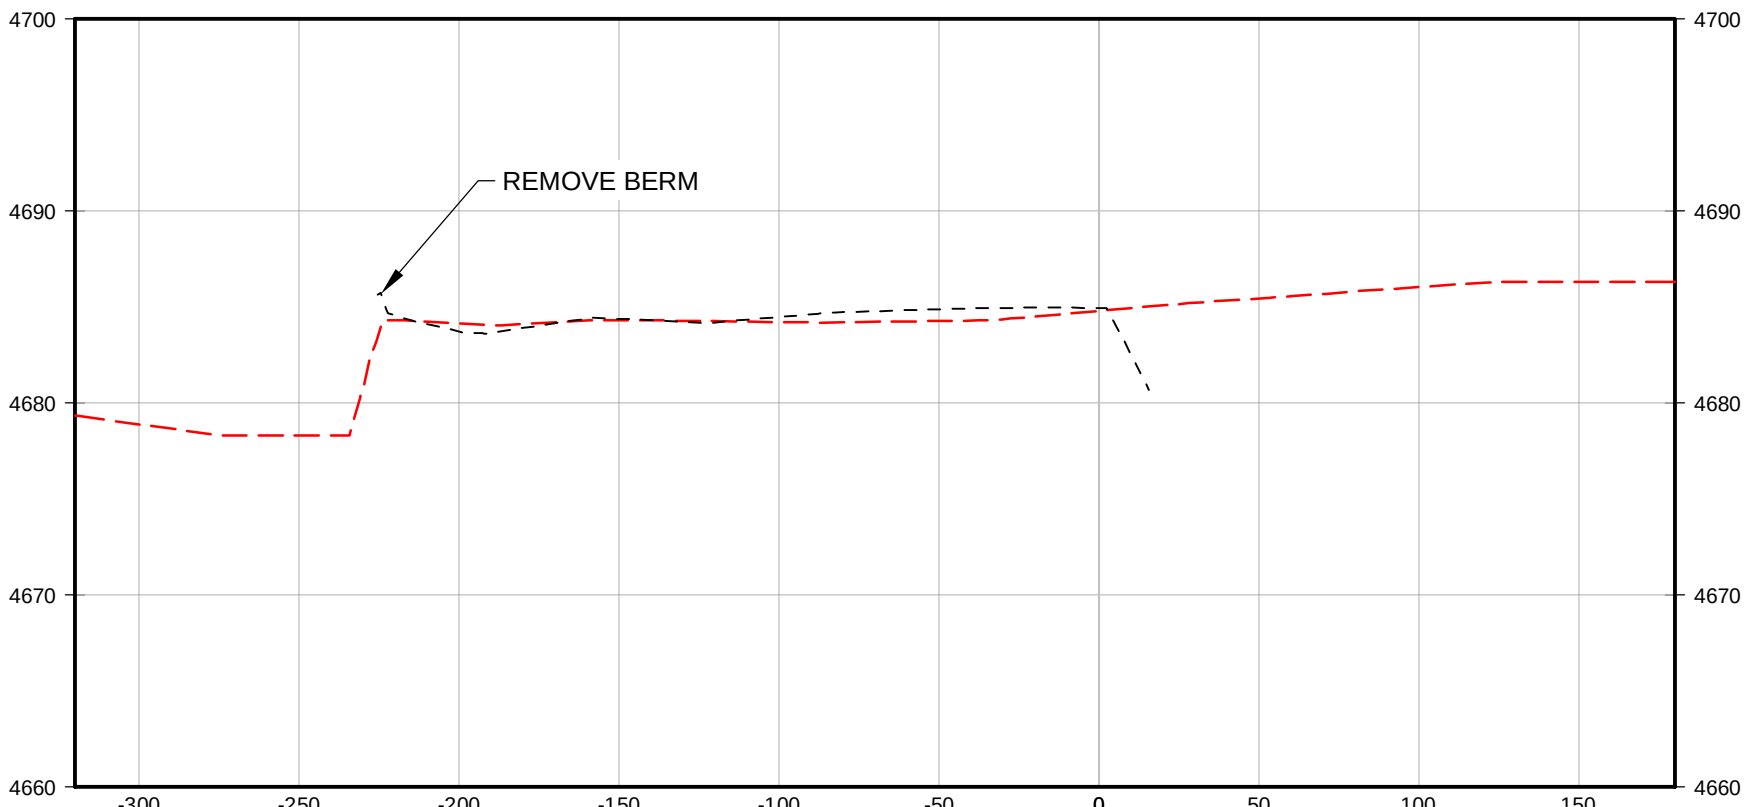


STA 43+00

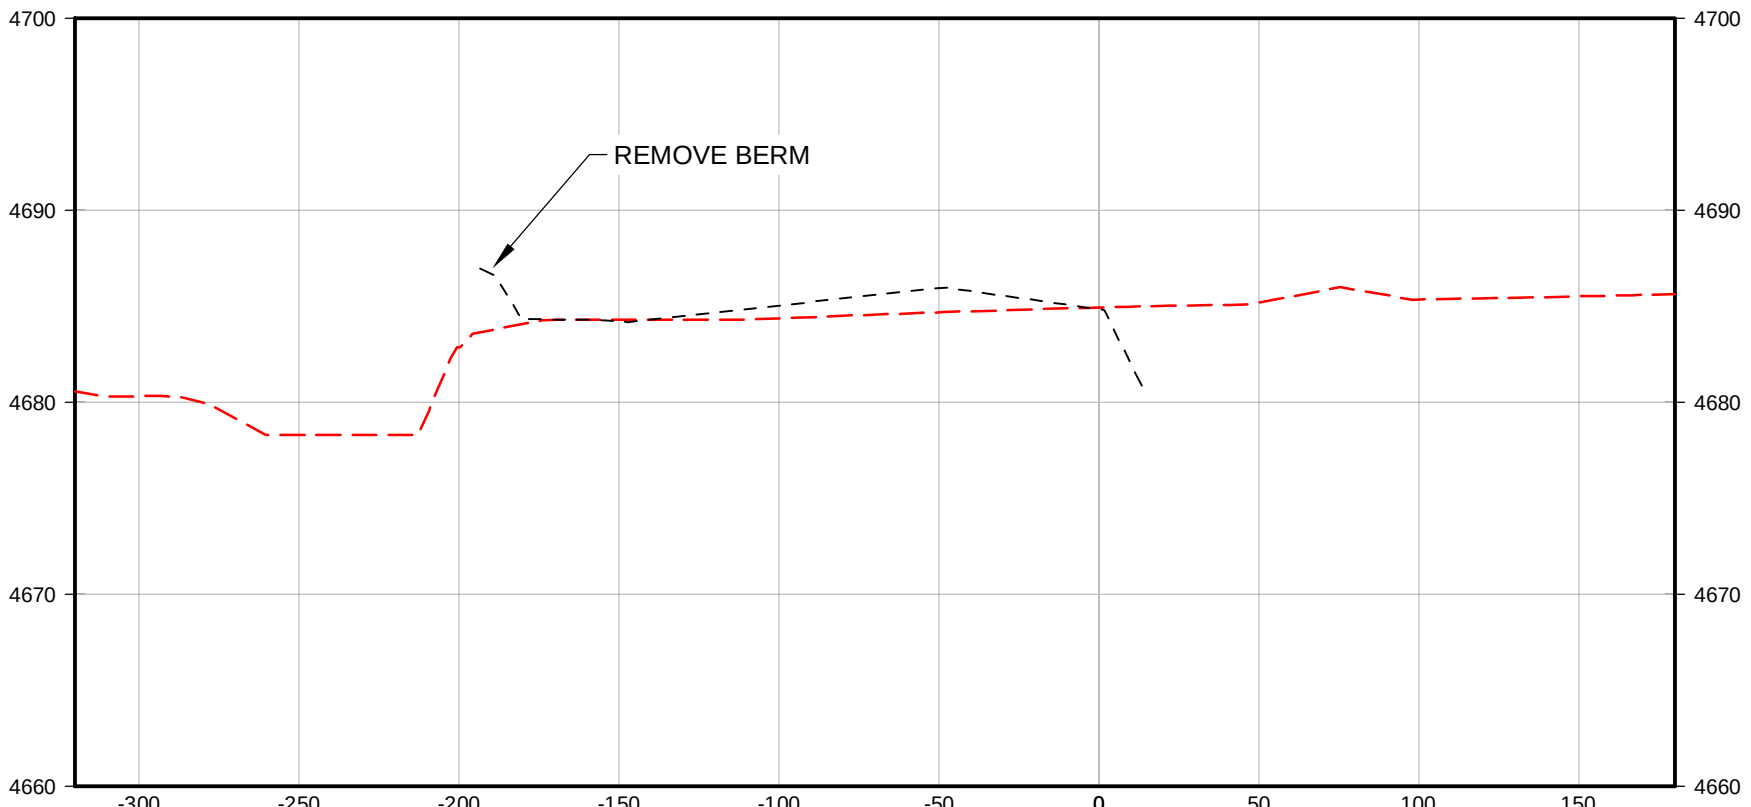


STA 40+00

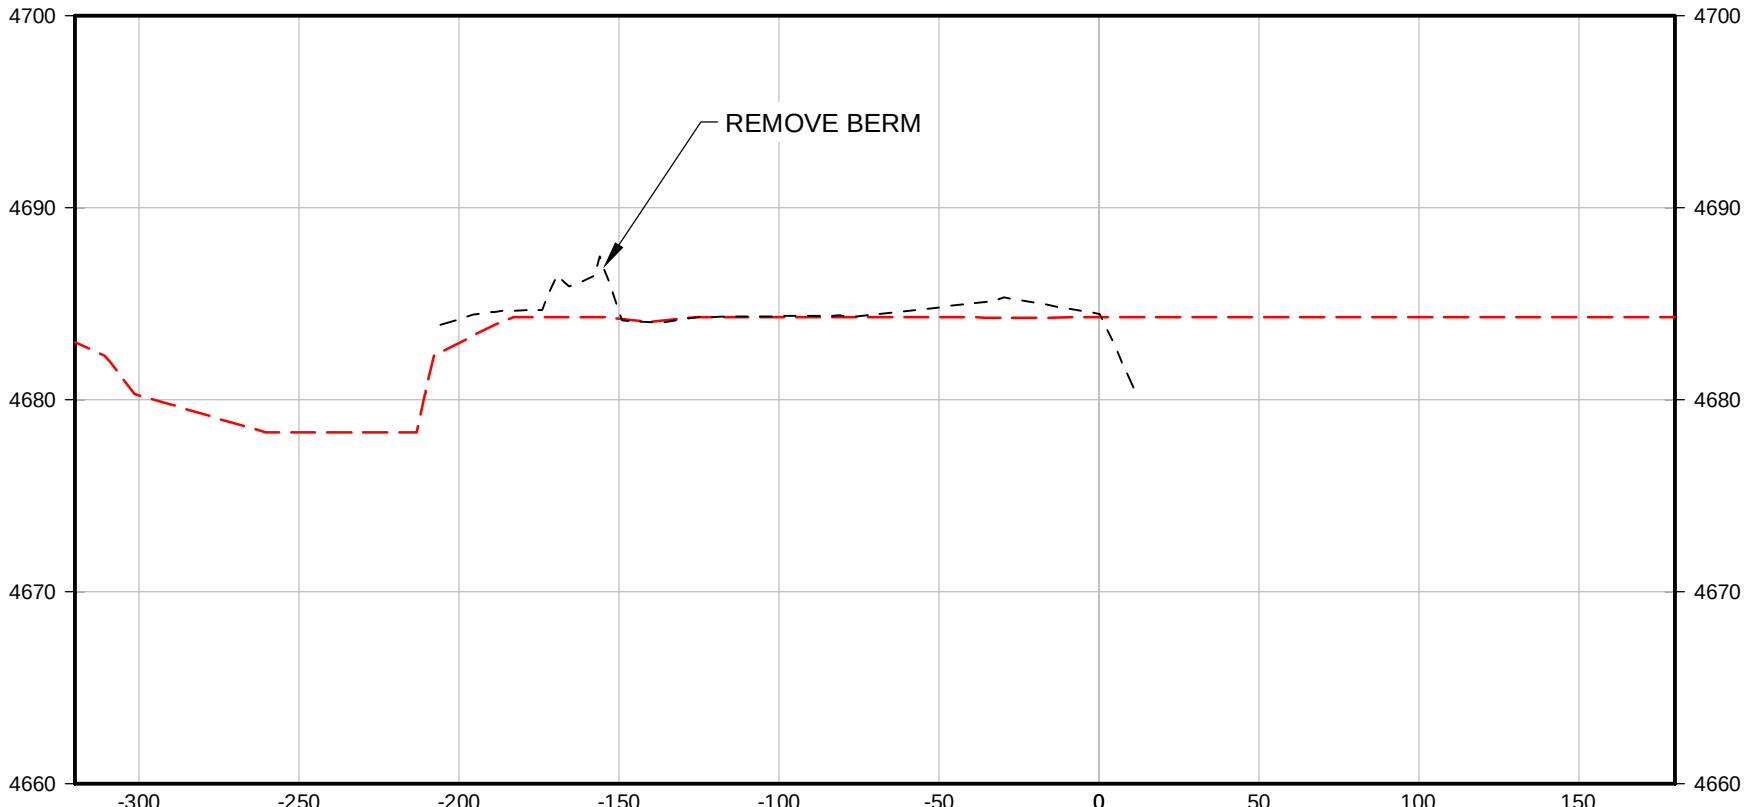


STA 37+00

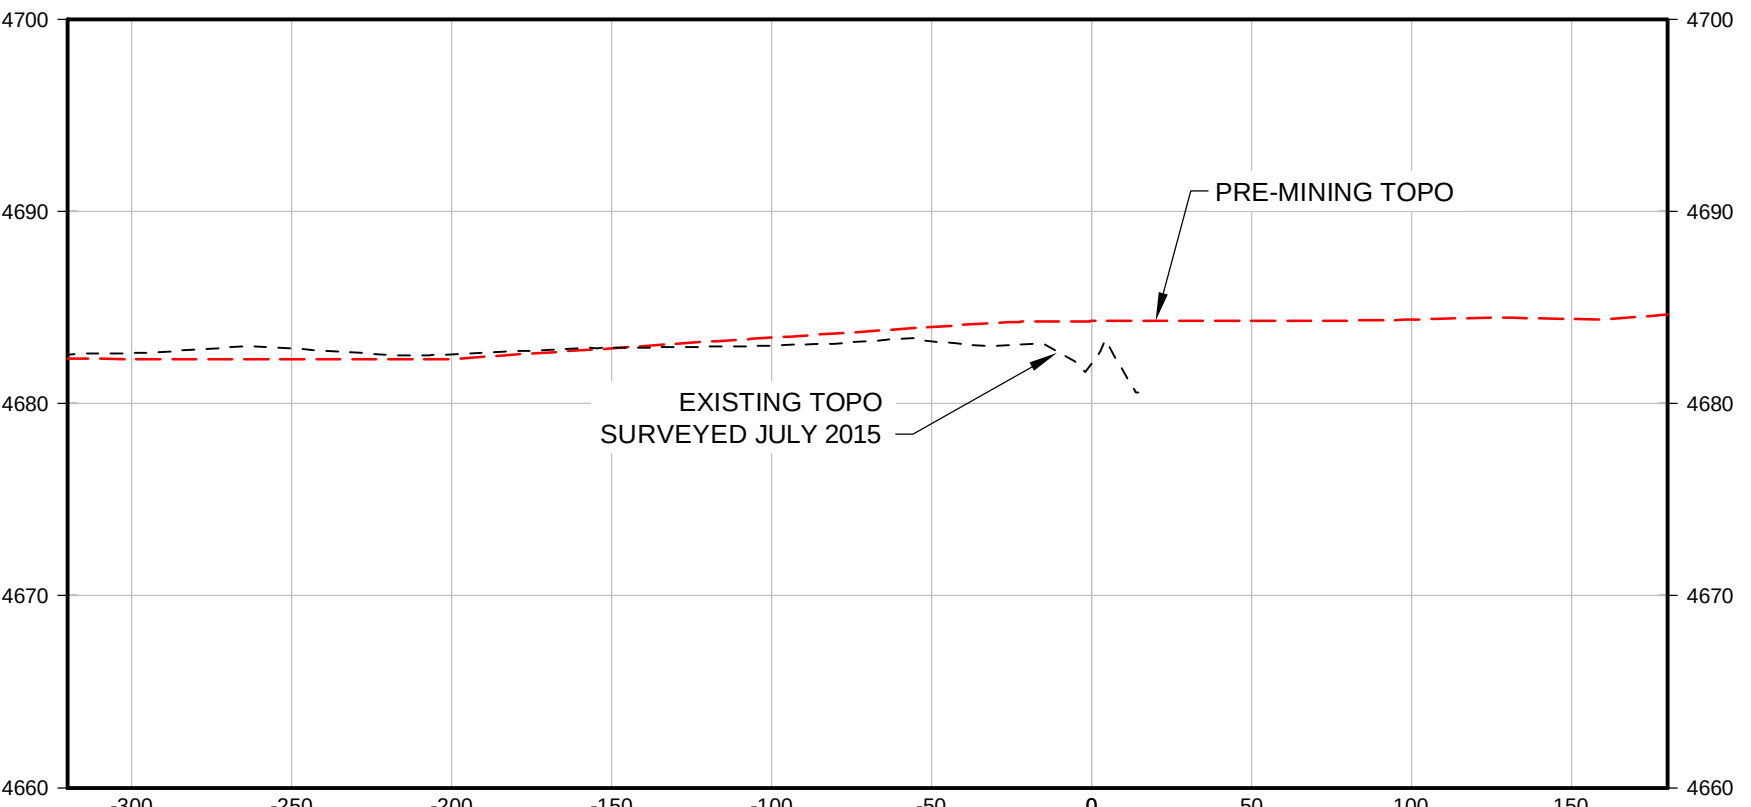


STA 47+00

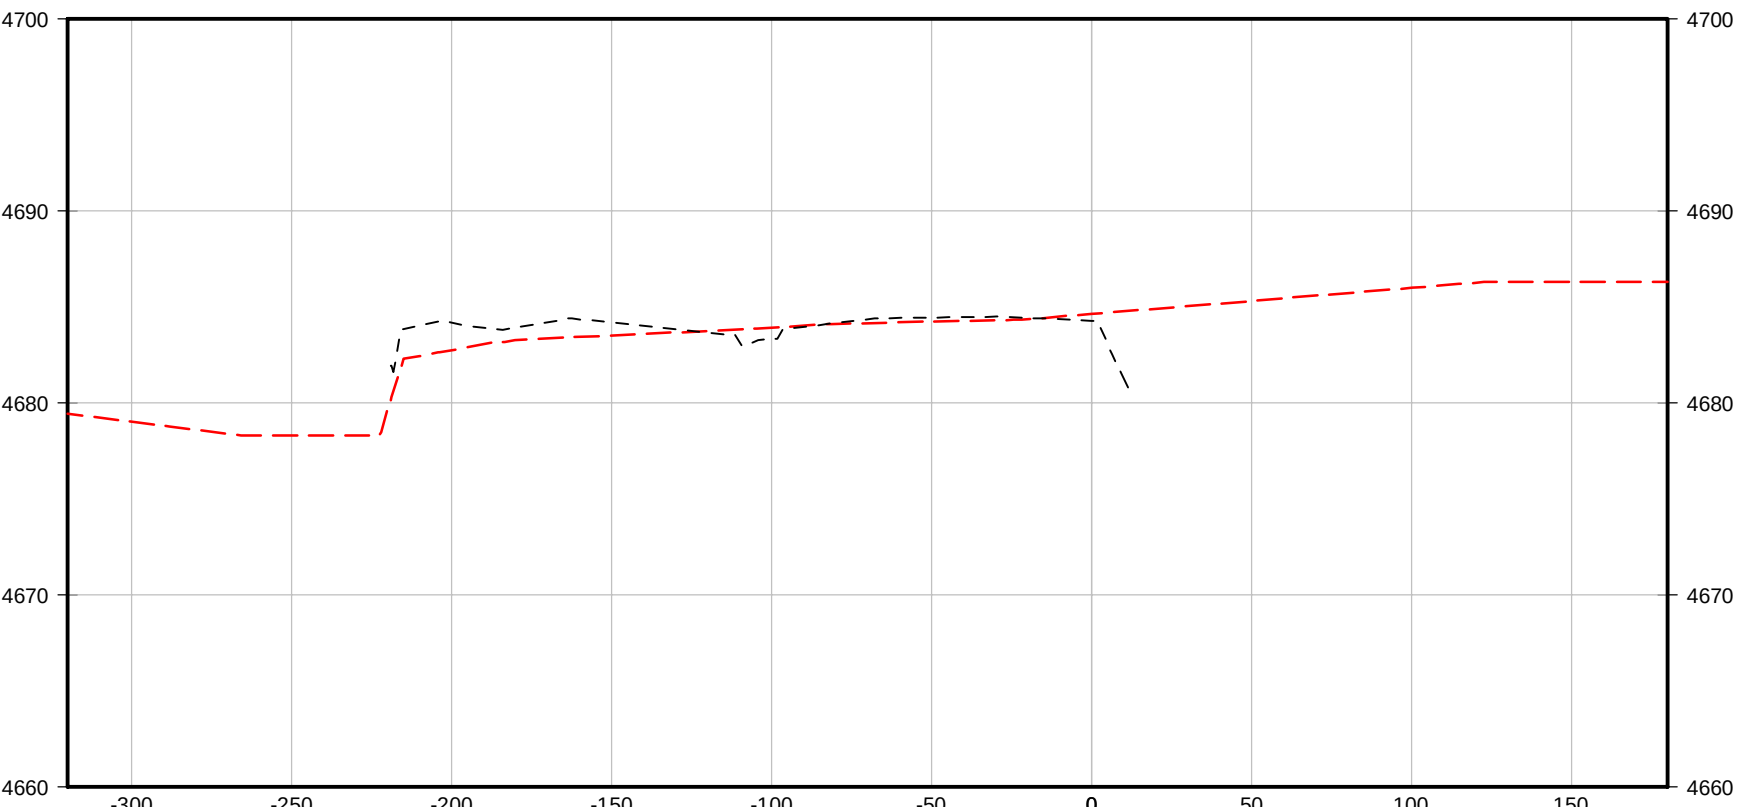

STA 44+00

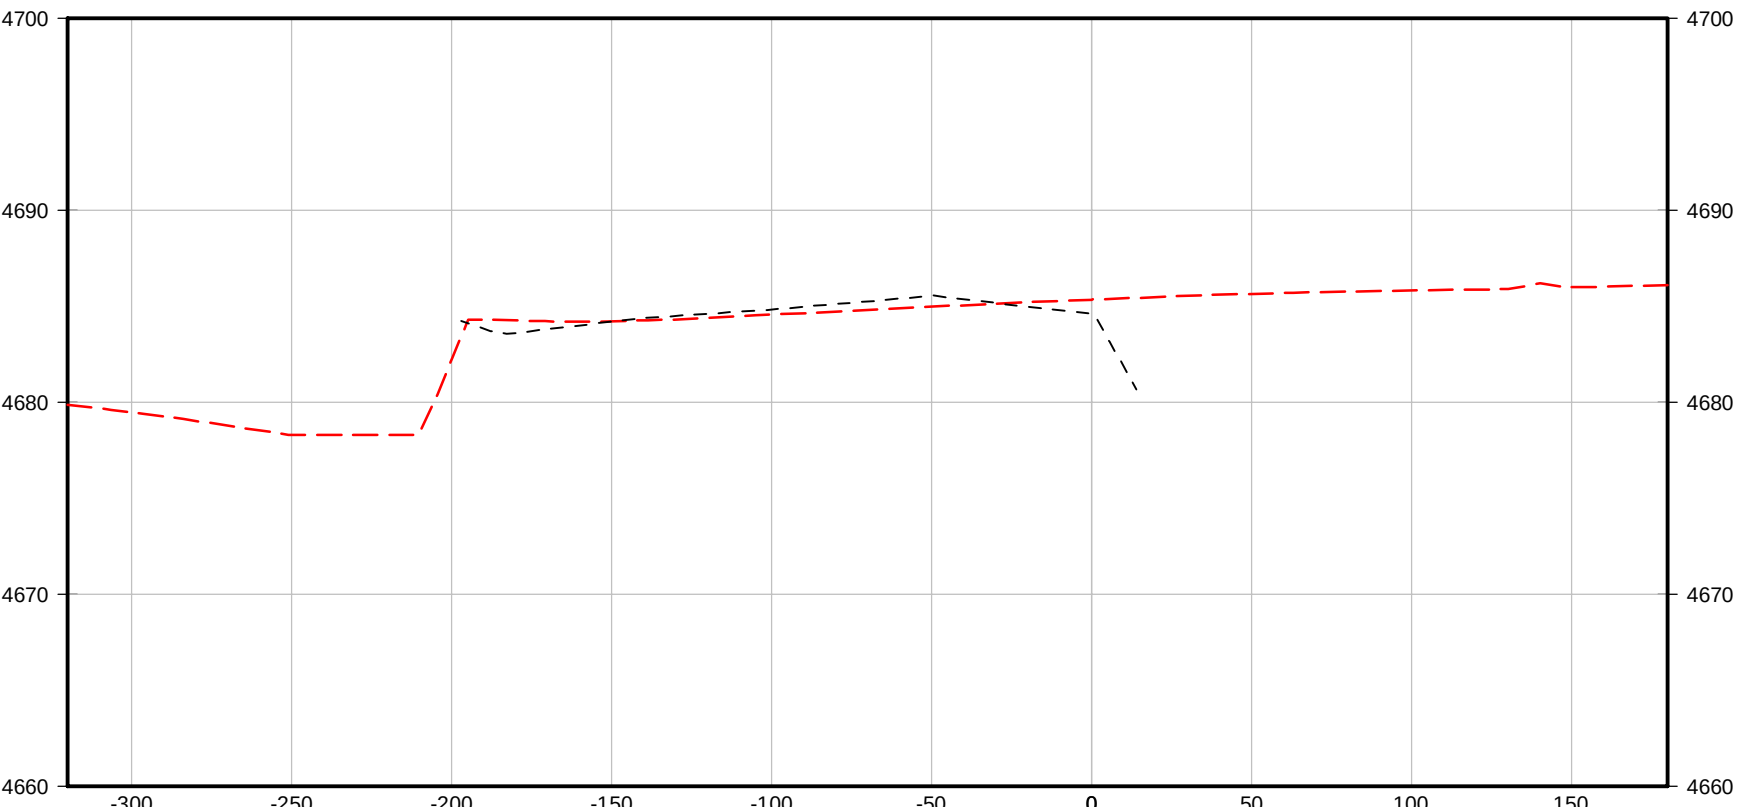

STA 41+00

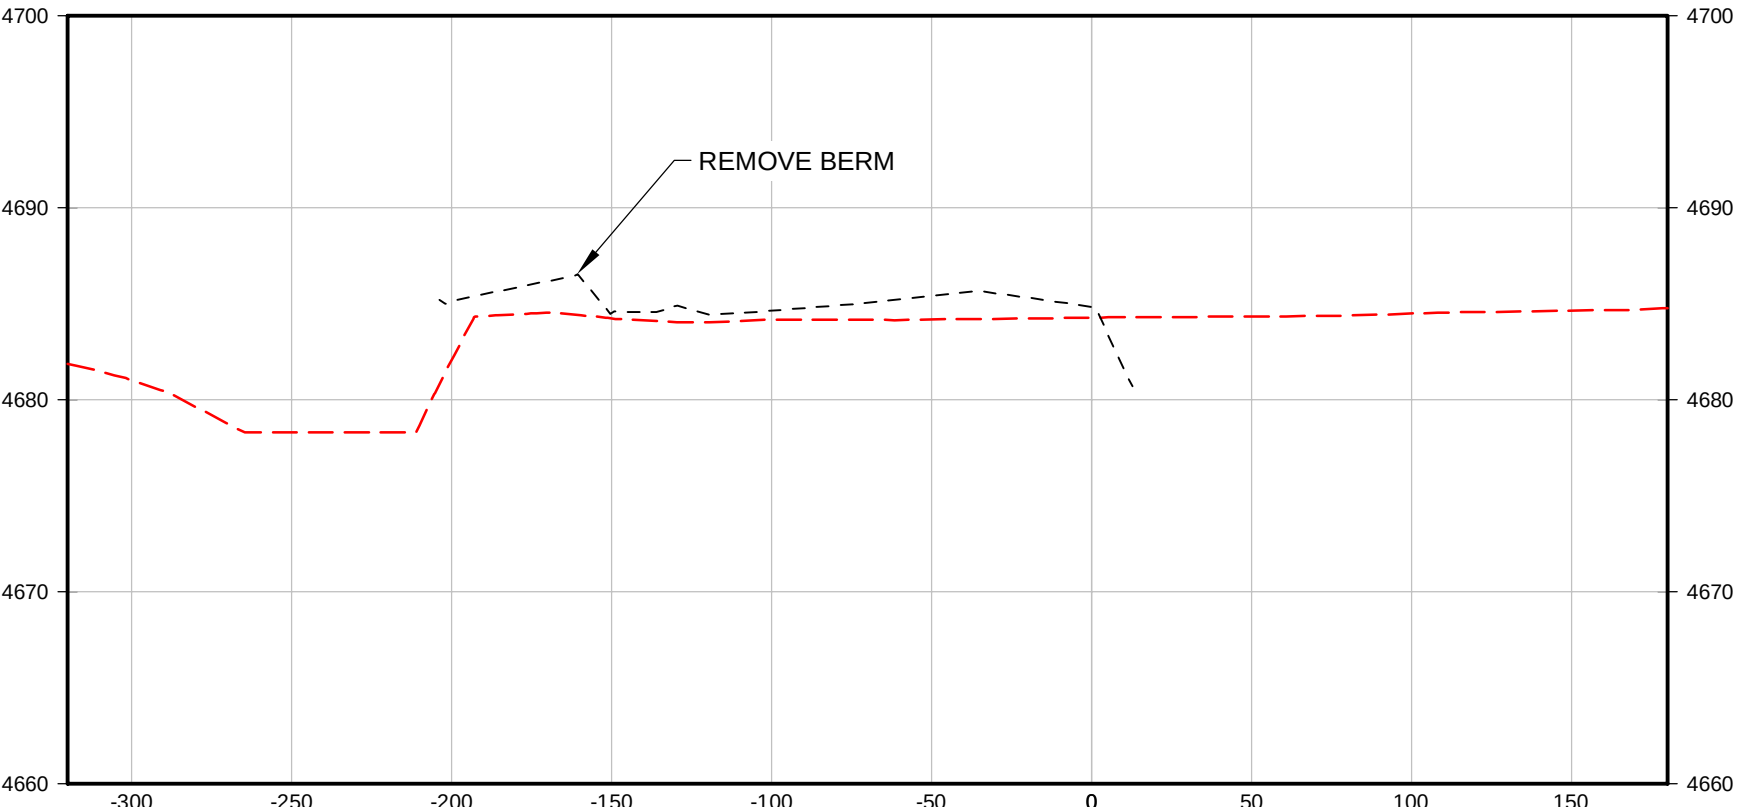


STA 38+00

NOTES:

1. BERMS SHOWN IN PRE-MINING CONDITIONS ALONG RIVER SHALL BE REMOVED AND GRADED TO CREATE A UNIFORM GRADE BETWEEN RIVER BANK ELEVATIONS OF ADJACENT UPSTREAM AND DOWNSTREAM SECTIONS.
2. IN OTHER AREAS, FINAL GRADE WILL BE TO THE PRE-MINING TOPO OR LOWER.
3. AREAS HIGHER THAN PRE-MINING TOPO WILL BE PLACED PER FIGURE 1. EXCESS WILL BE PLACED IN PIT BOTTOM OR STOCKPILED FOR FUTURE HAUL PER MINER.
4. ORIGINAL PRE-MINING TOPOGRAPHY BY INTRASEARCH, 2009.

5. EXISTING TOPOGRAPHY BY KING SURVEYORS JULY 2015.
6. BERMS THAT ARE CONSTRUCTED PRIMARILY OF SOIL SHALL BE REMOVED BY CONTRACTOR. CONCRETE RUBBLE BERMS SHALL BE REMOVED BY PROPERTY OWNER.
7. GRADING SHALL NOT EXTEND PAST RIVER BANK.
8. PIT SLOPES SHALL HAVE A SLOPE OF 3:1 (H:V) OR FLATTER.

 

SCALE: 1" = 60'
HORIZONTAL SCALE
VERTICAL EXAGGERATION = X6



SCALE: VERTICAL
20'
10'
5'

MARK	DATE	DESCRIPTION	BY

MARTIN MARIETTA
IVERSON MINE
OVERALL GRADING PLAN
CROSS SECTIONS
STA 36+00 TO 47+00

Project No.: 133-24097-15001
Designed By: GL
Drawn By: RAP
Checked By: JAB

C-210













Bar Measures 1 inch



www.tetratech.com
1900 SOUTH SUNSET STREET, SUITE 1-E
LONGMONT, COLORADO 80501
PHONE: (303) 772-5282 FAX: (303) 772-7039

9/10/2015 3:19:27 PM - P:\24097\133-24097-15001\CAD\SHEETFILES\C-SP\VERSION GRADING.DWG - ANDRYAUSKAS, JEREMY

F
E
D
C
B
A

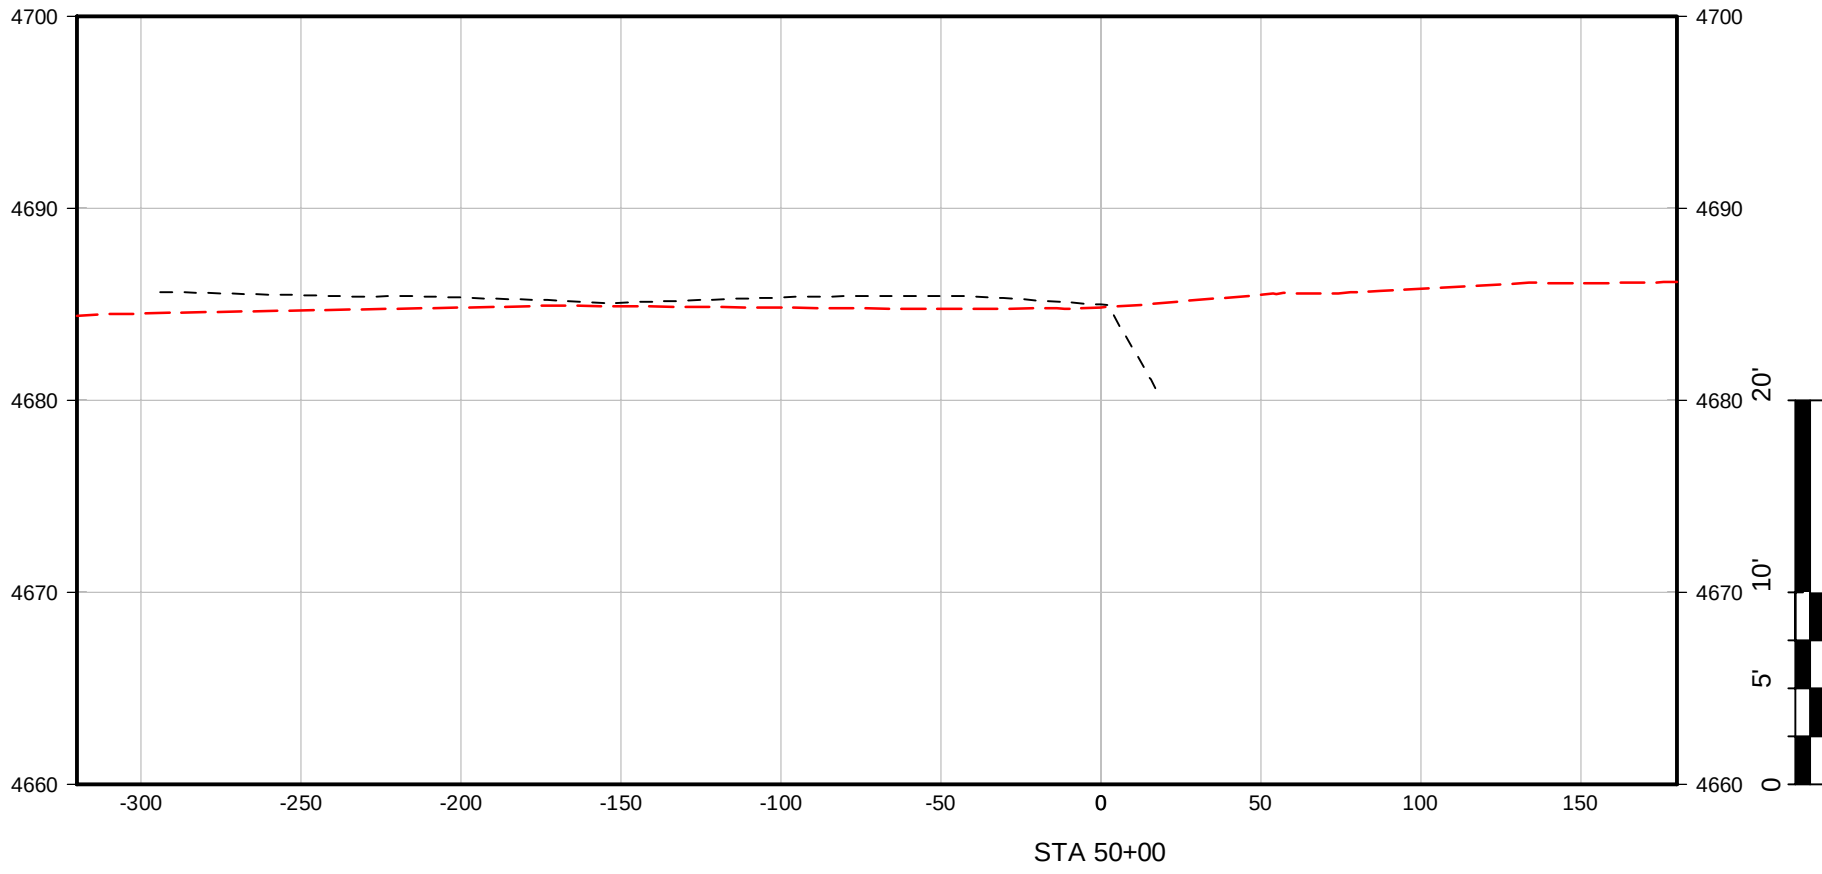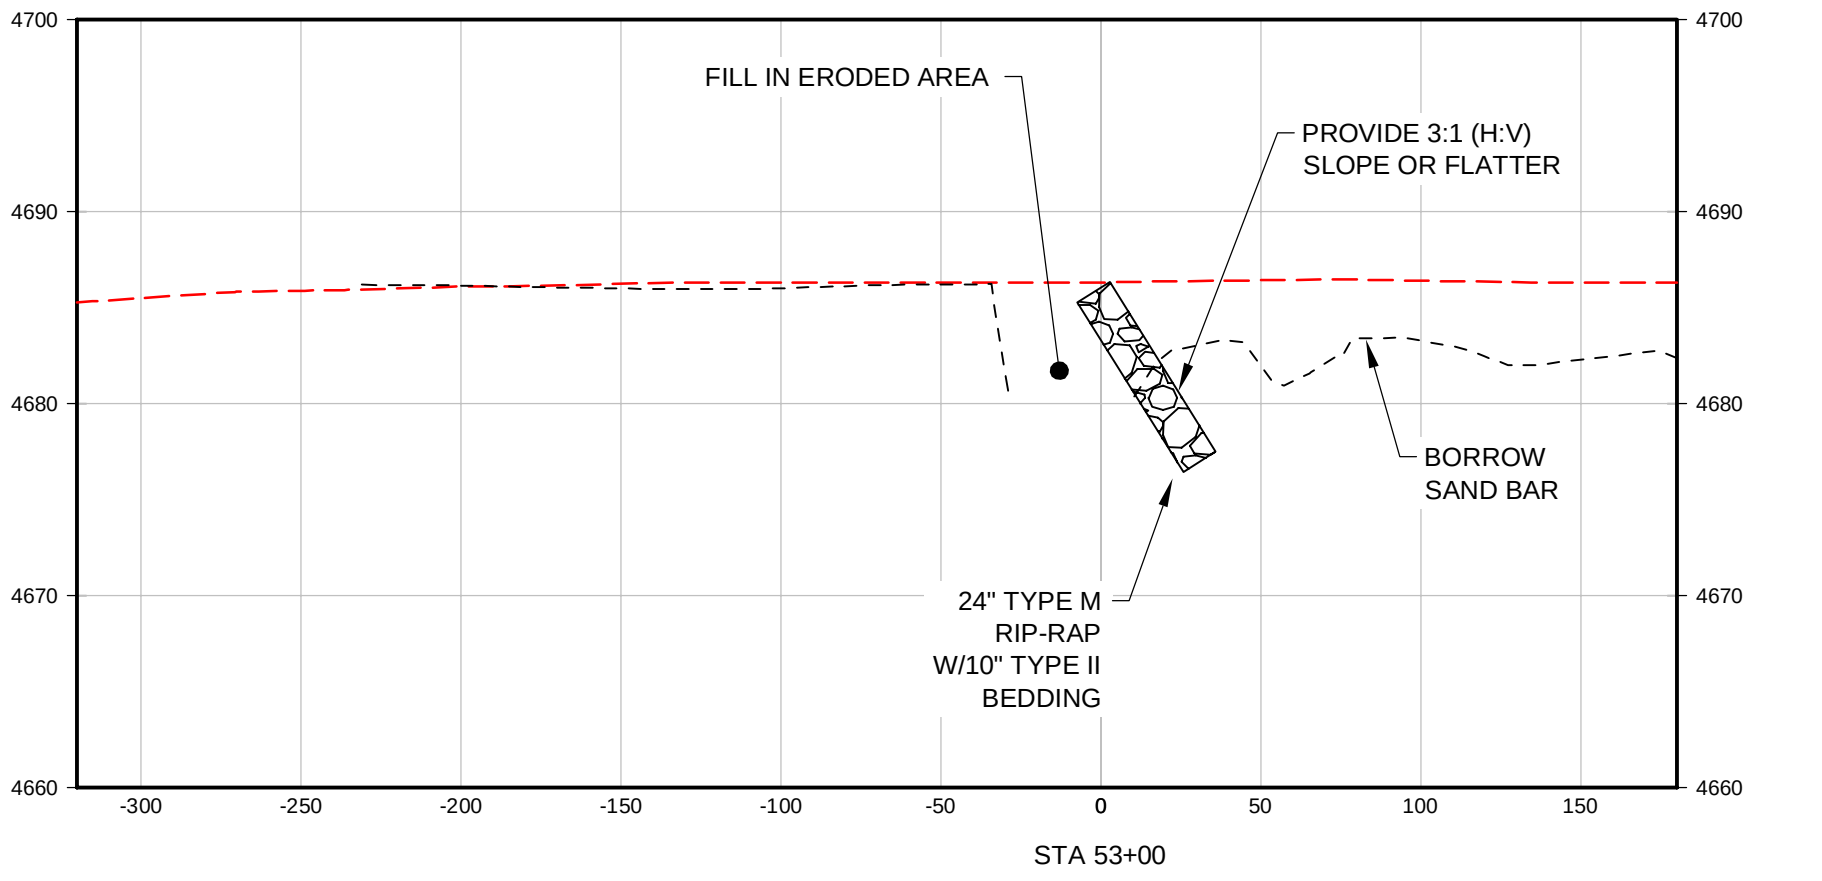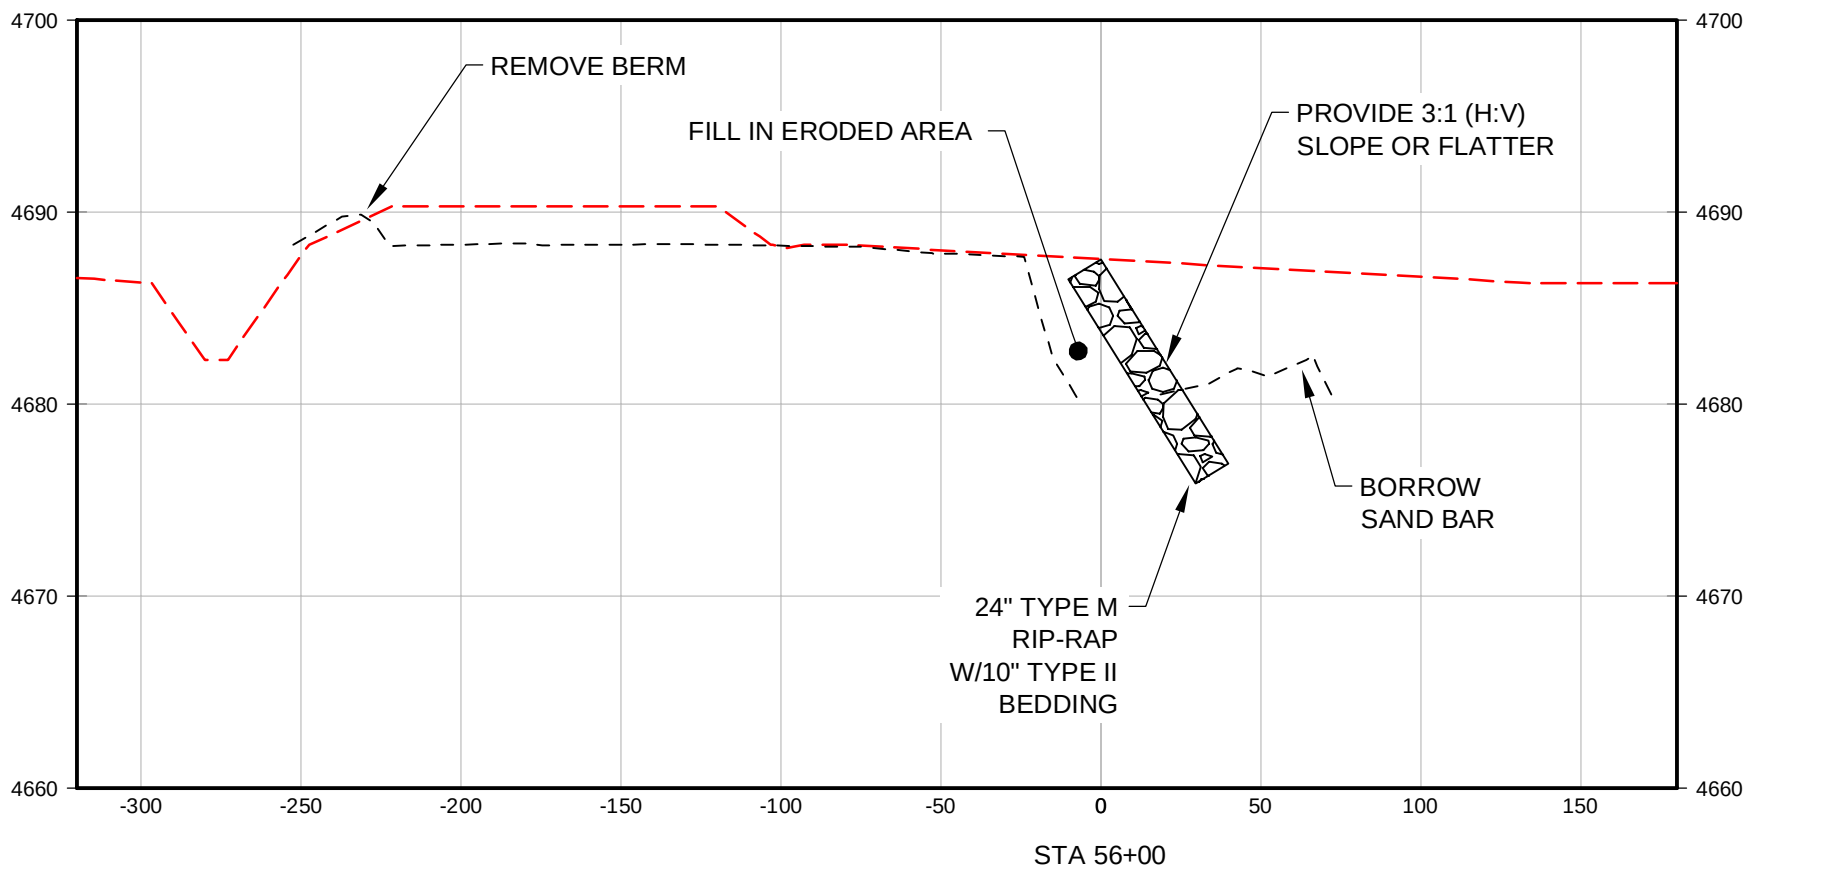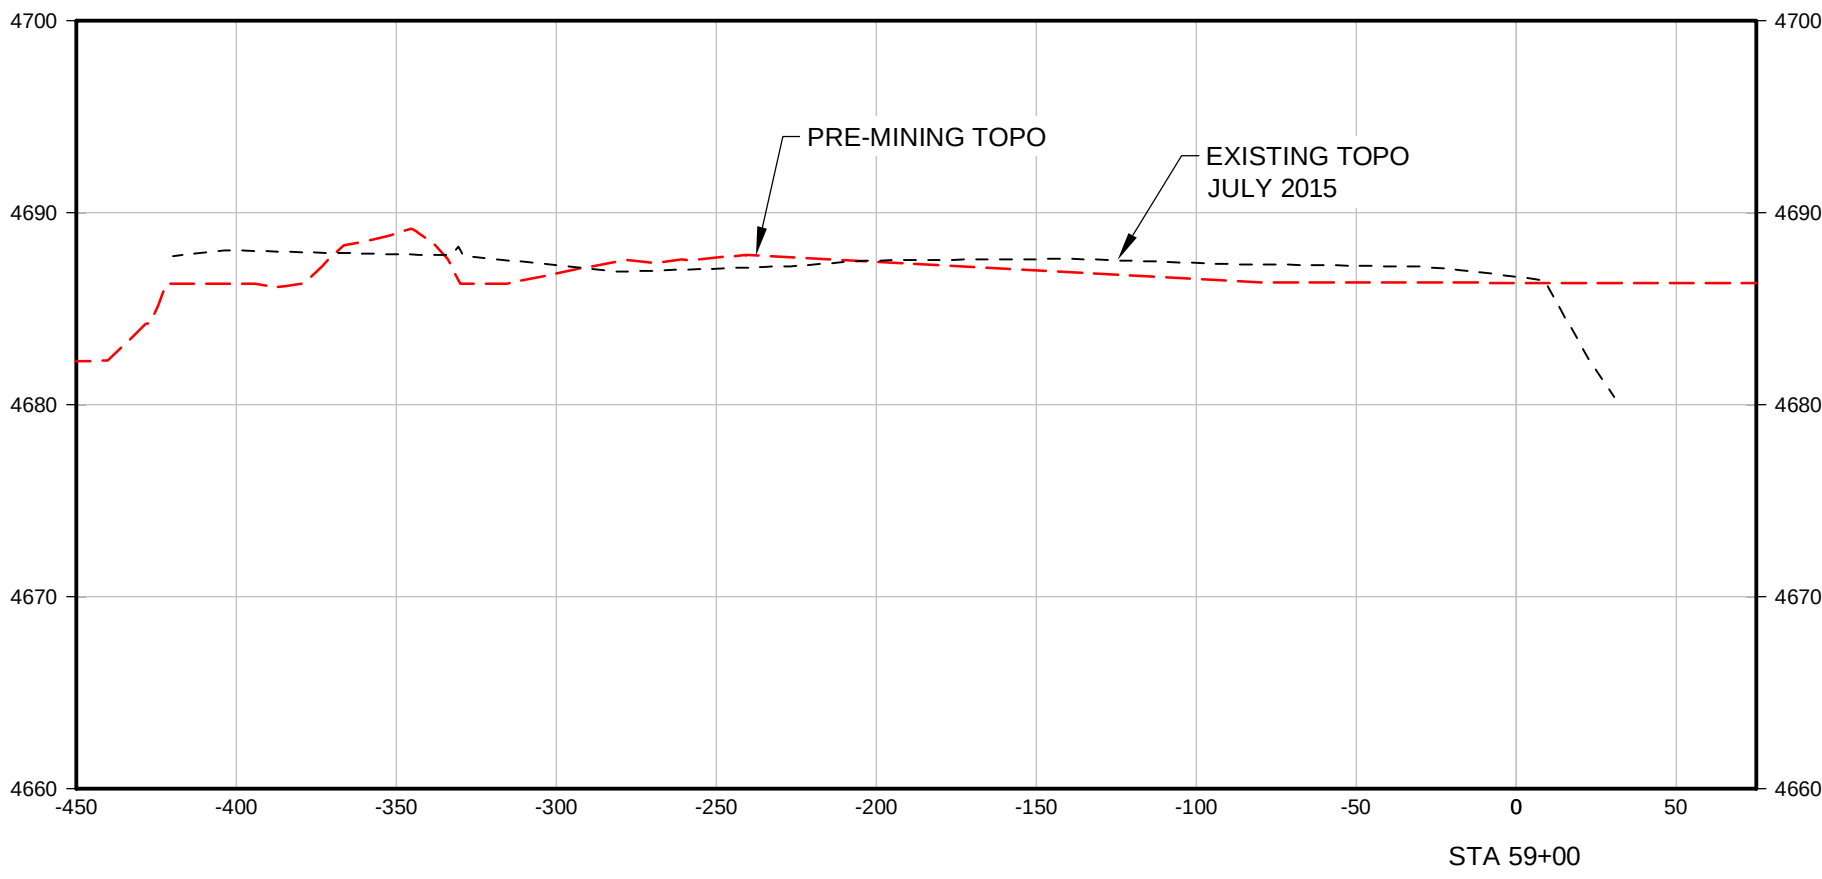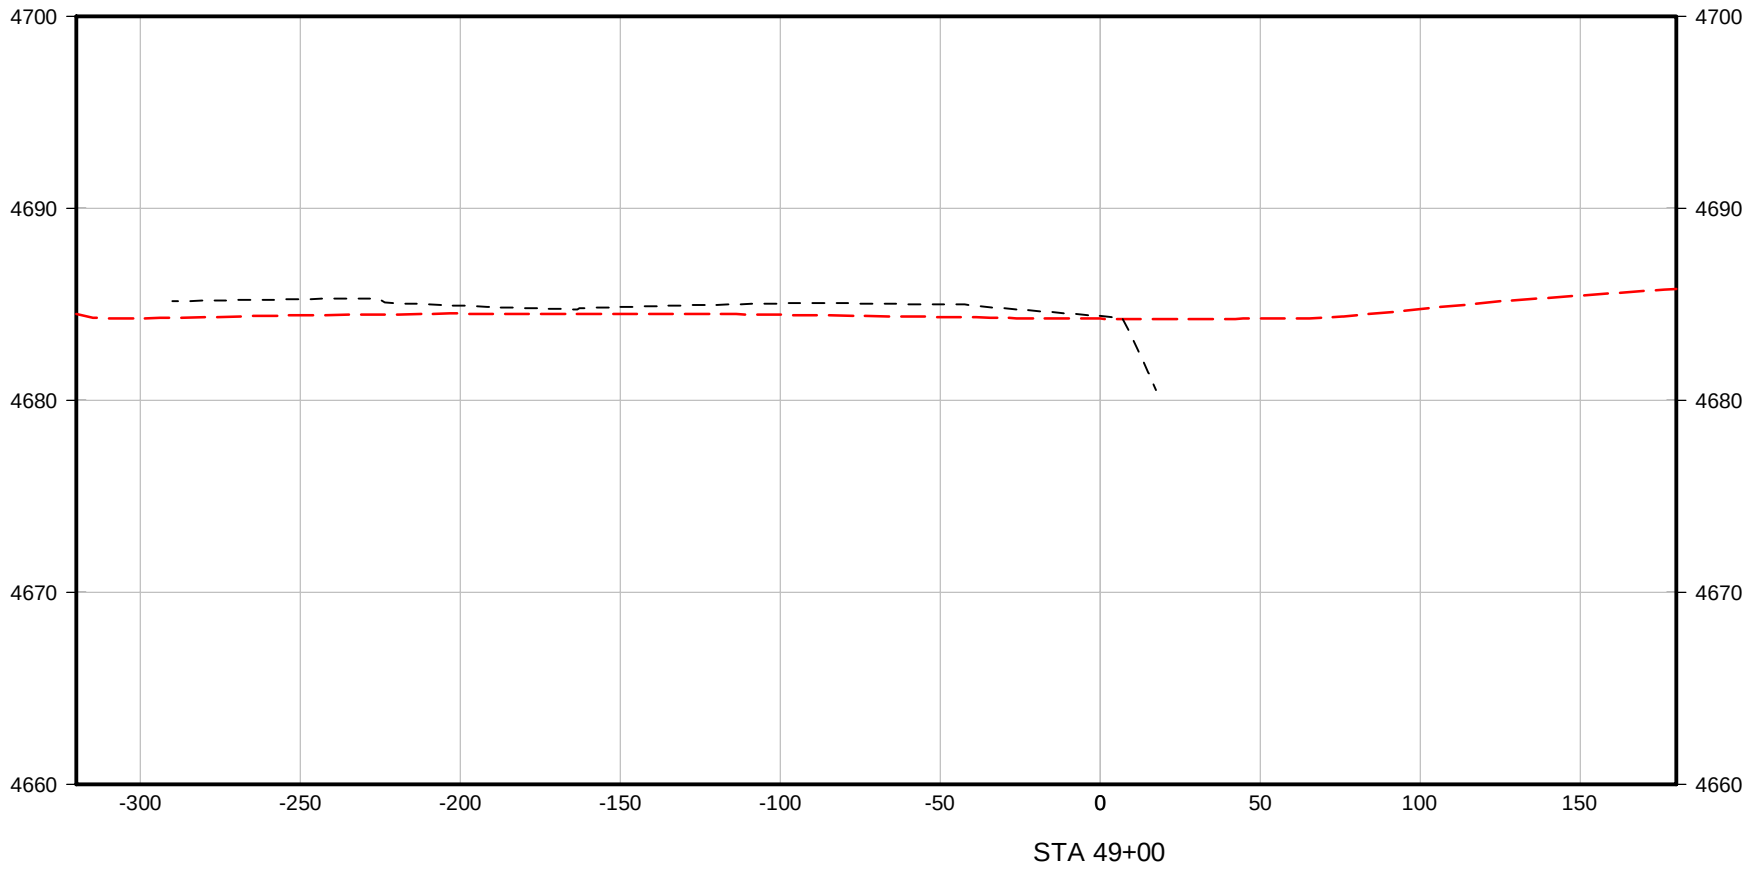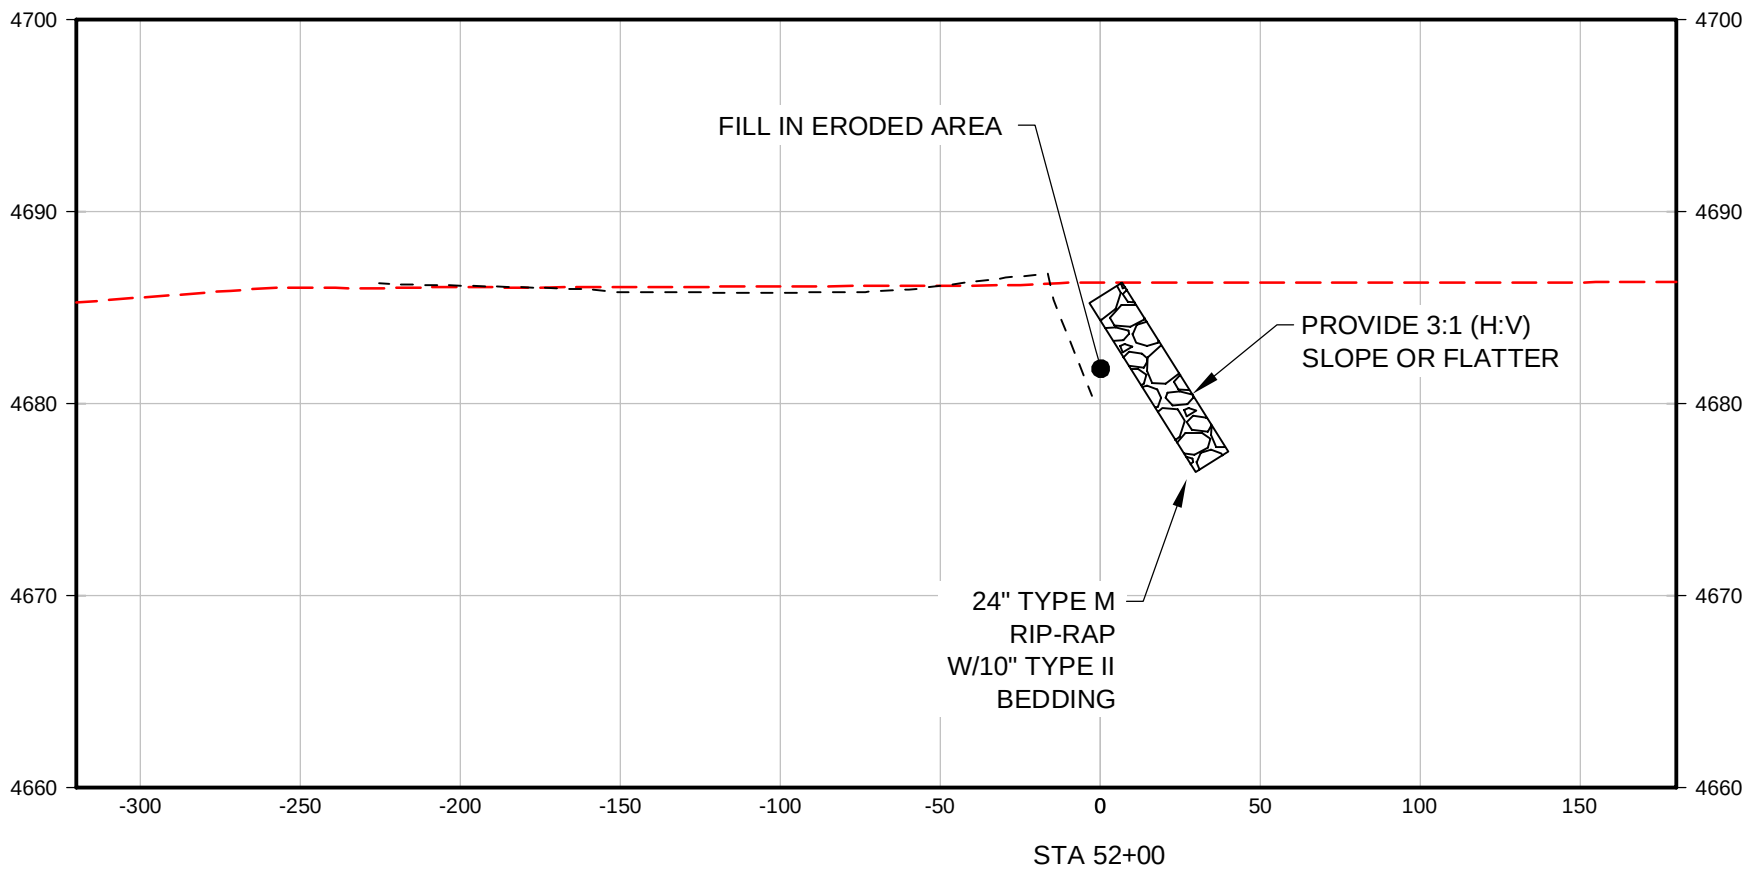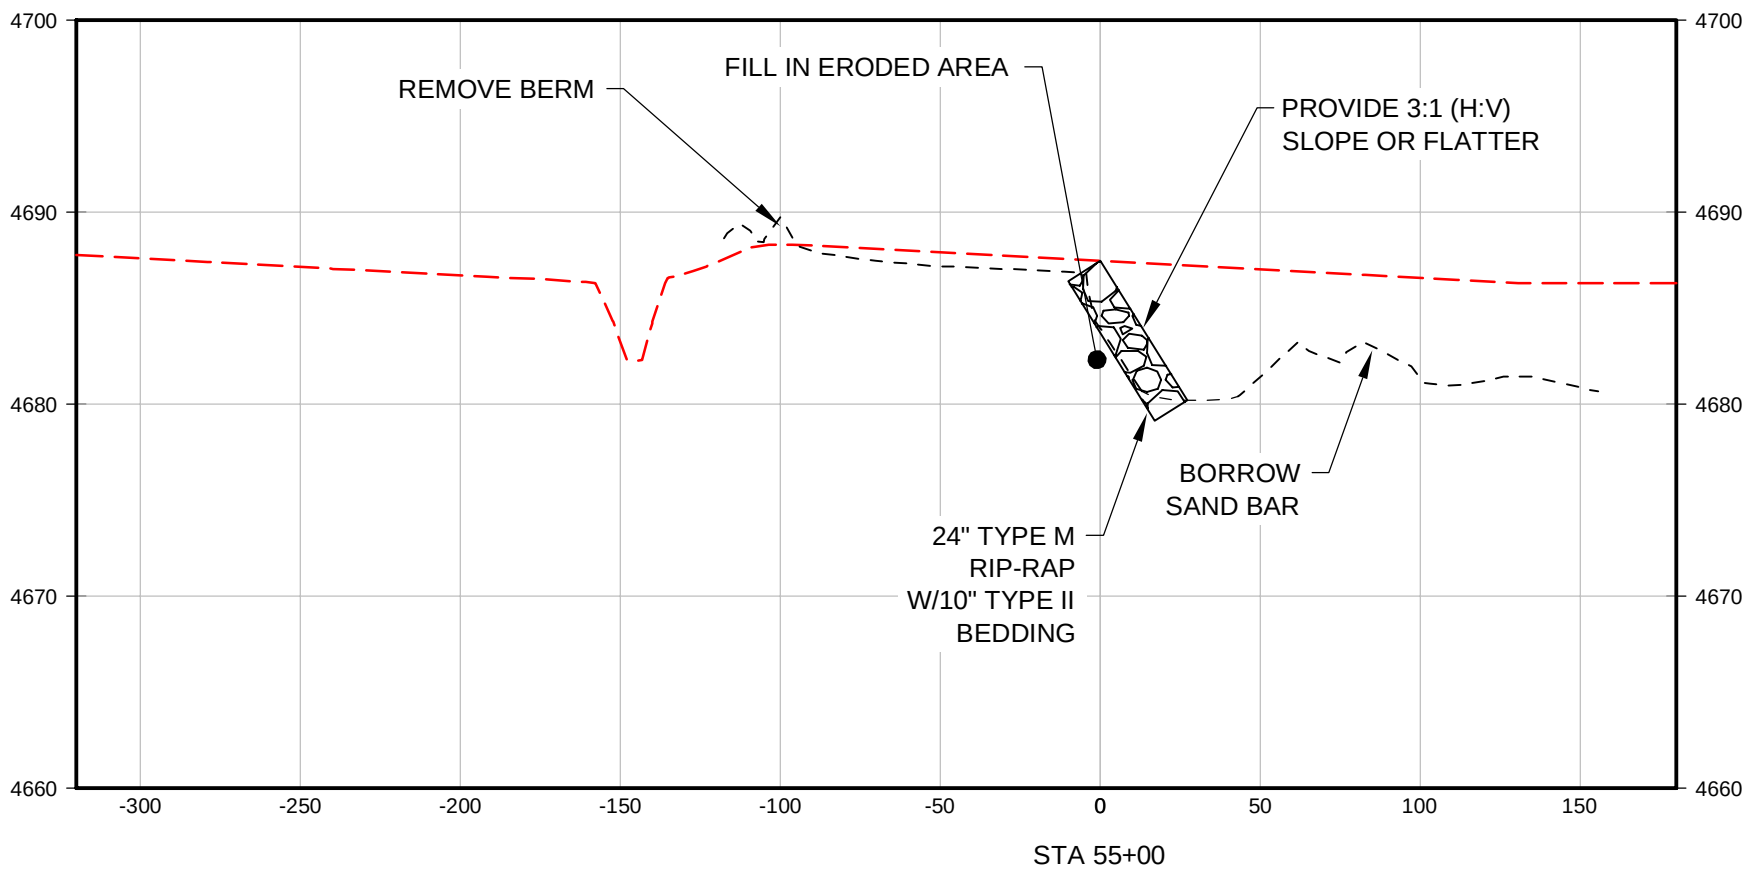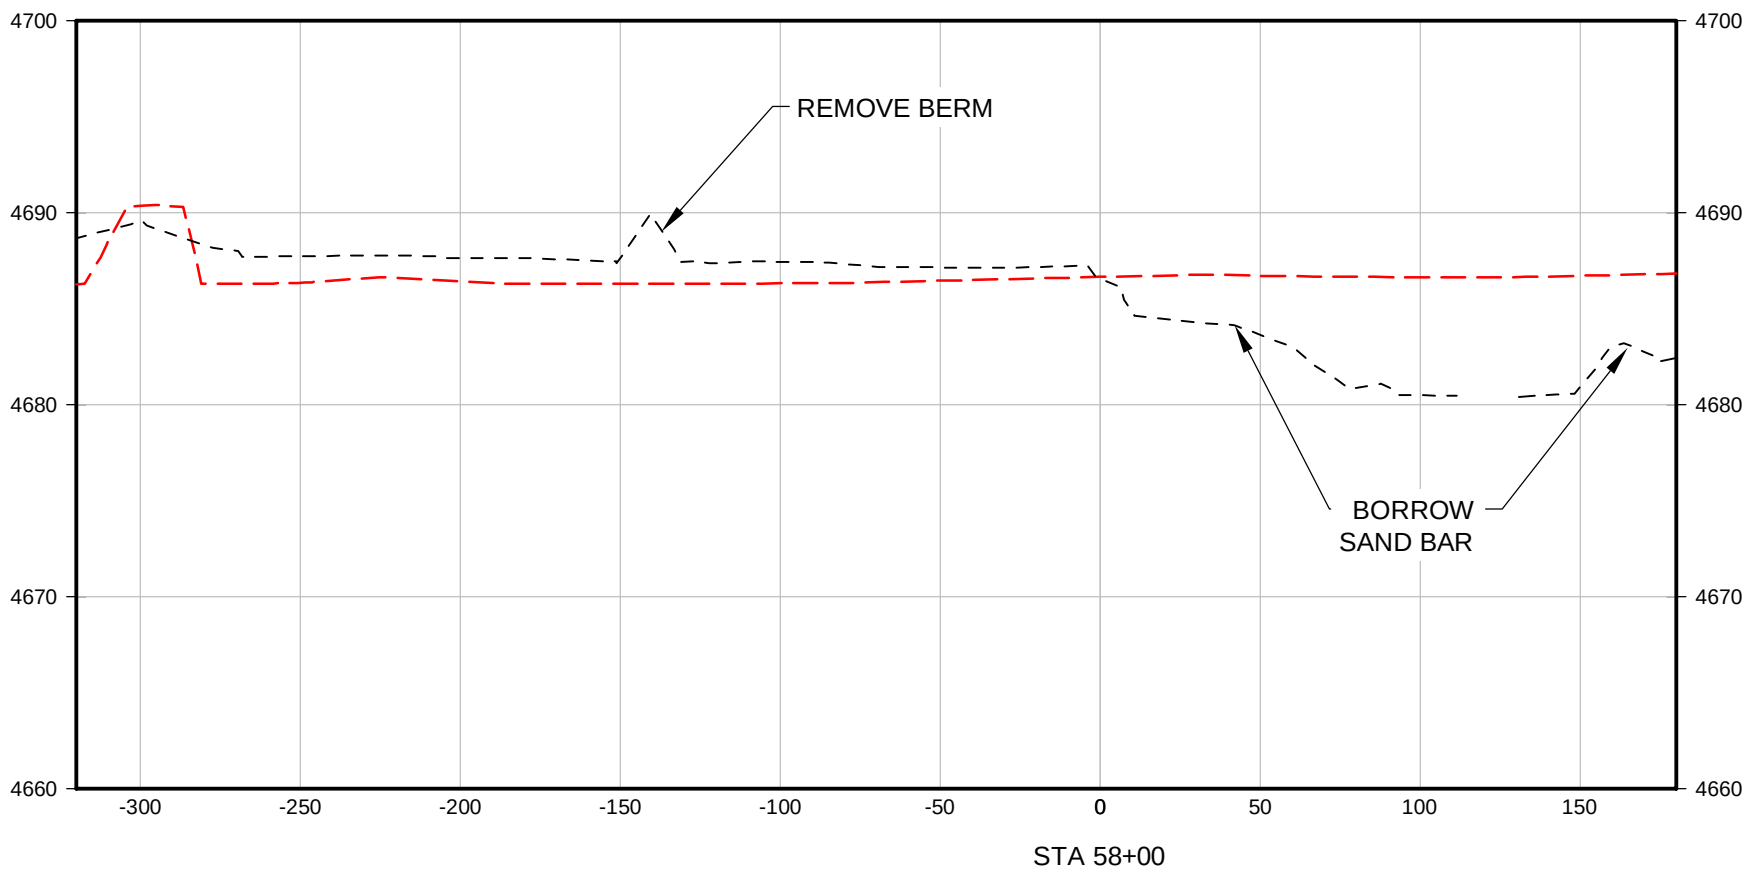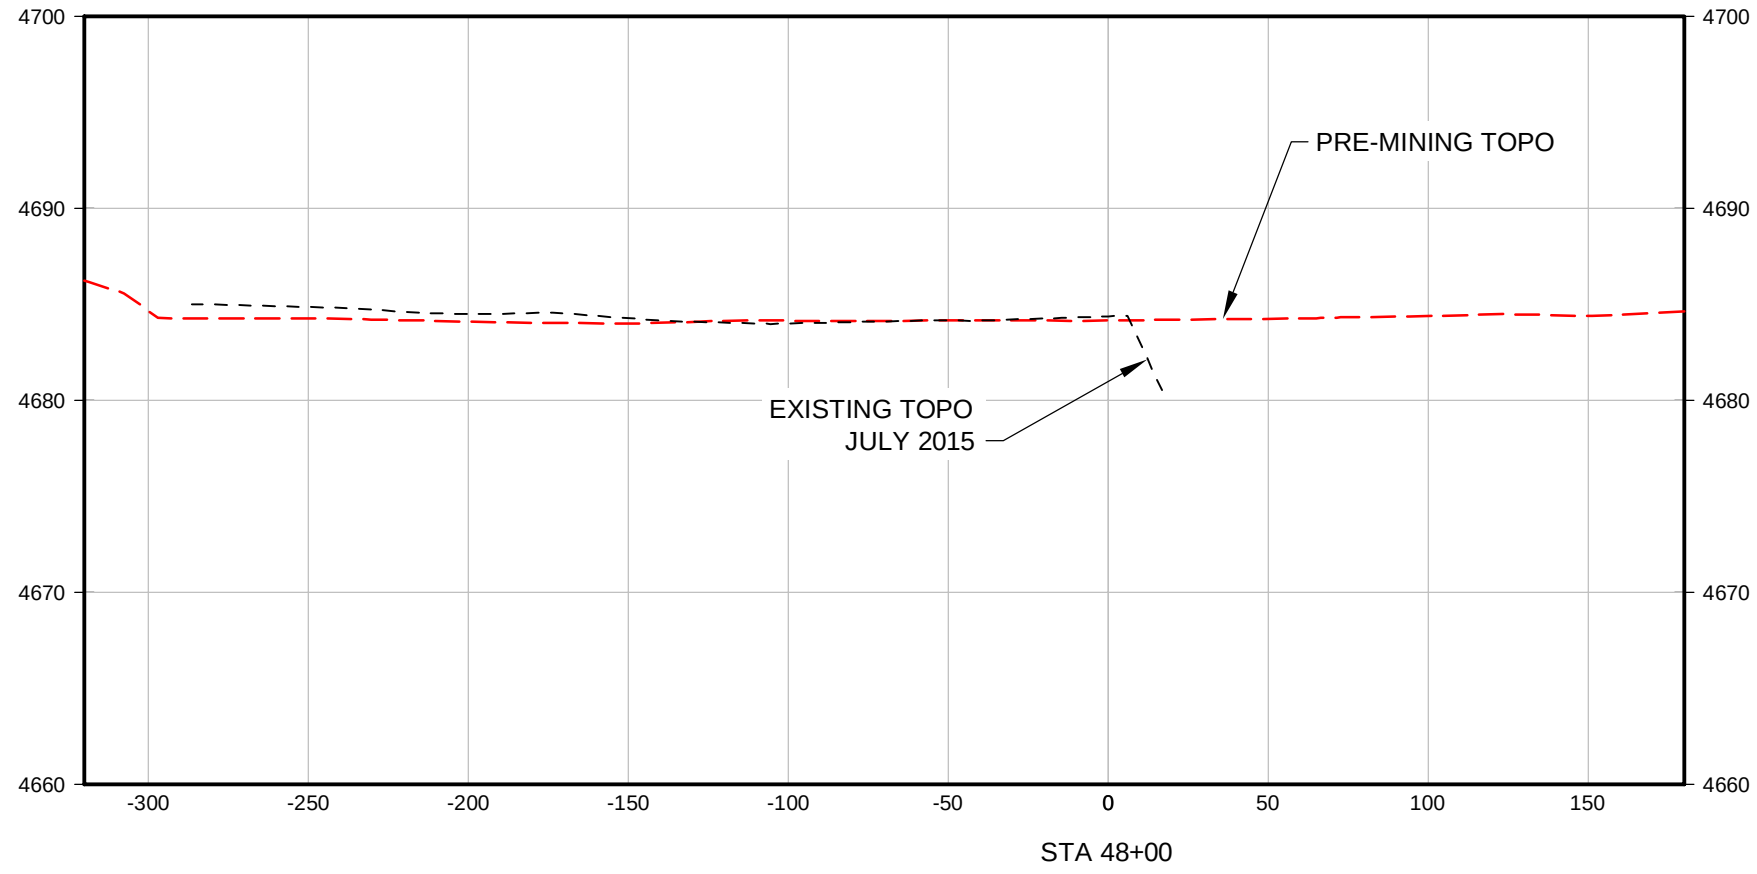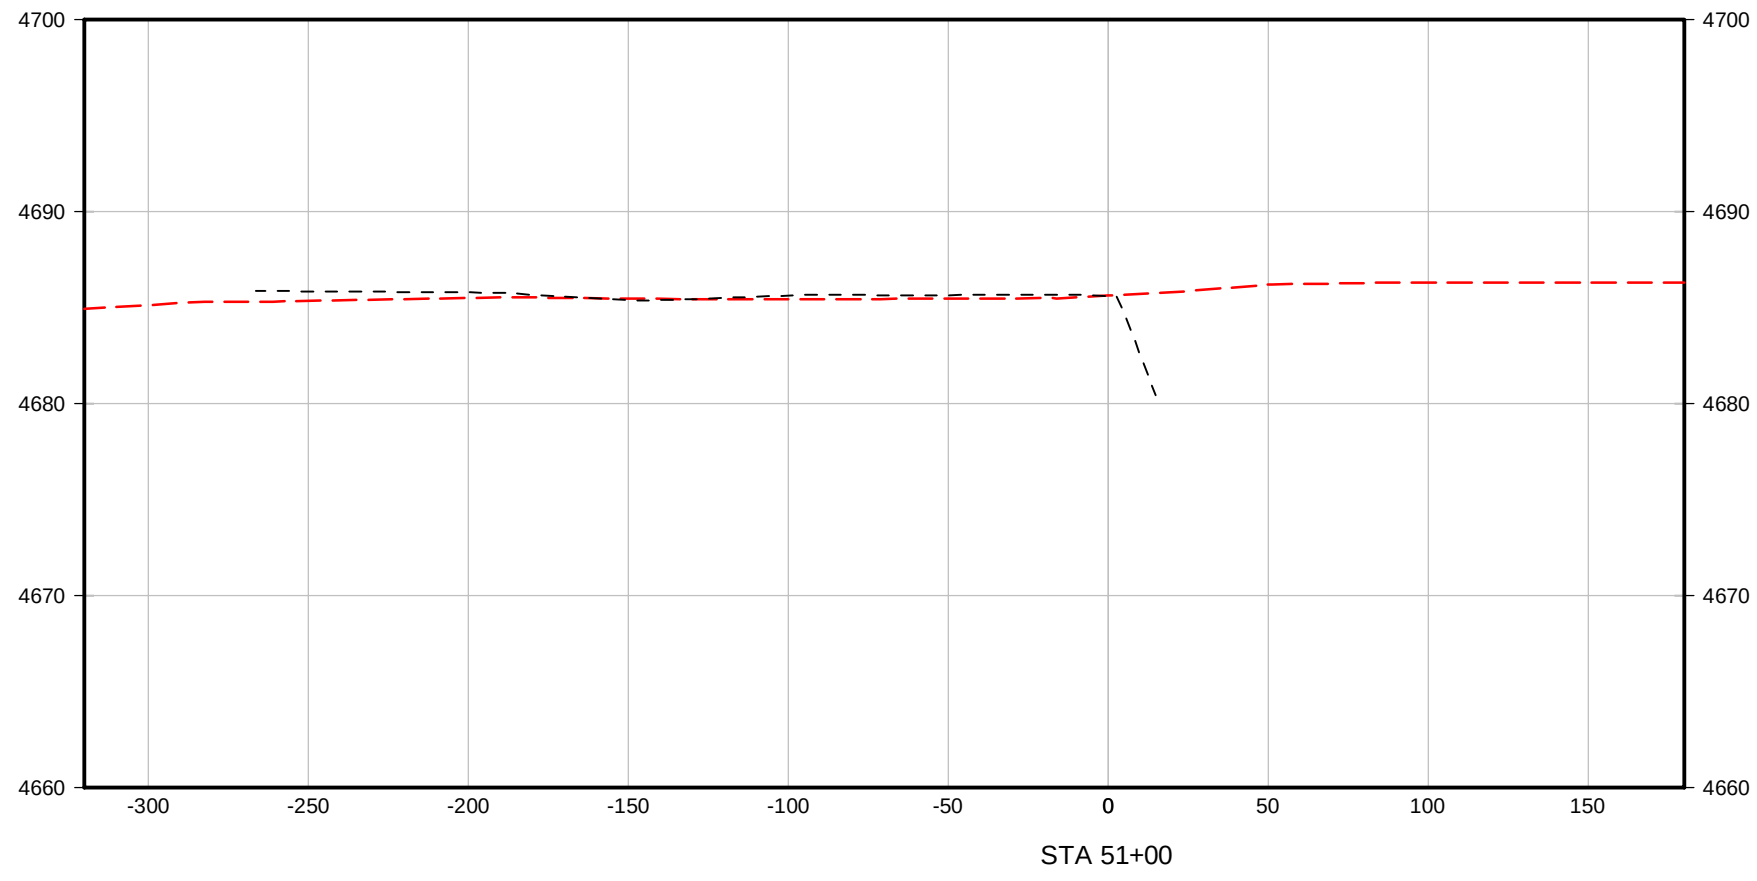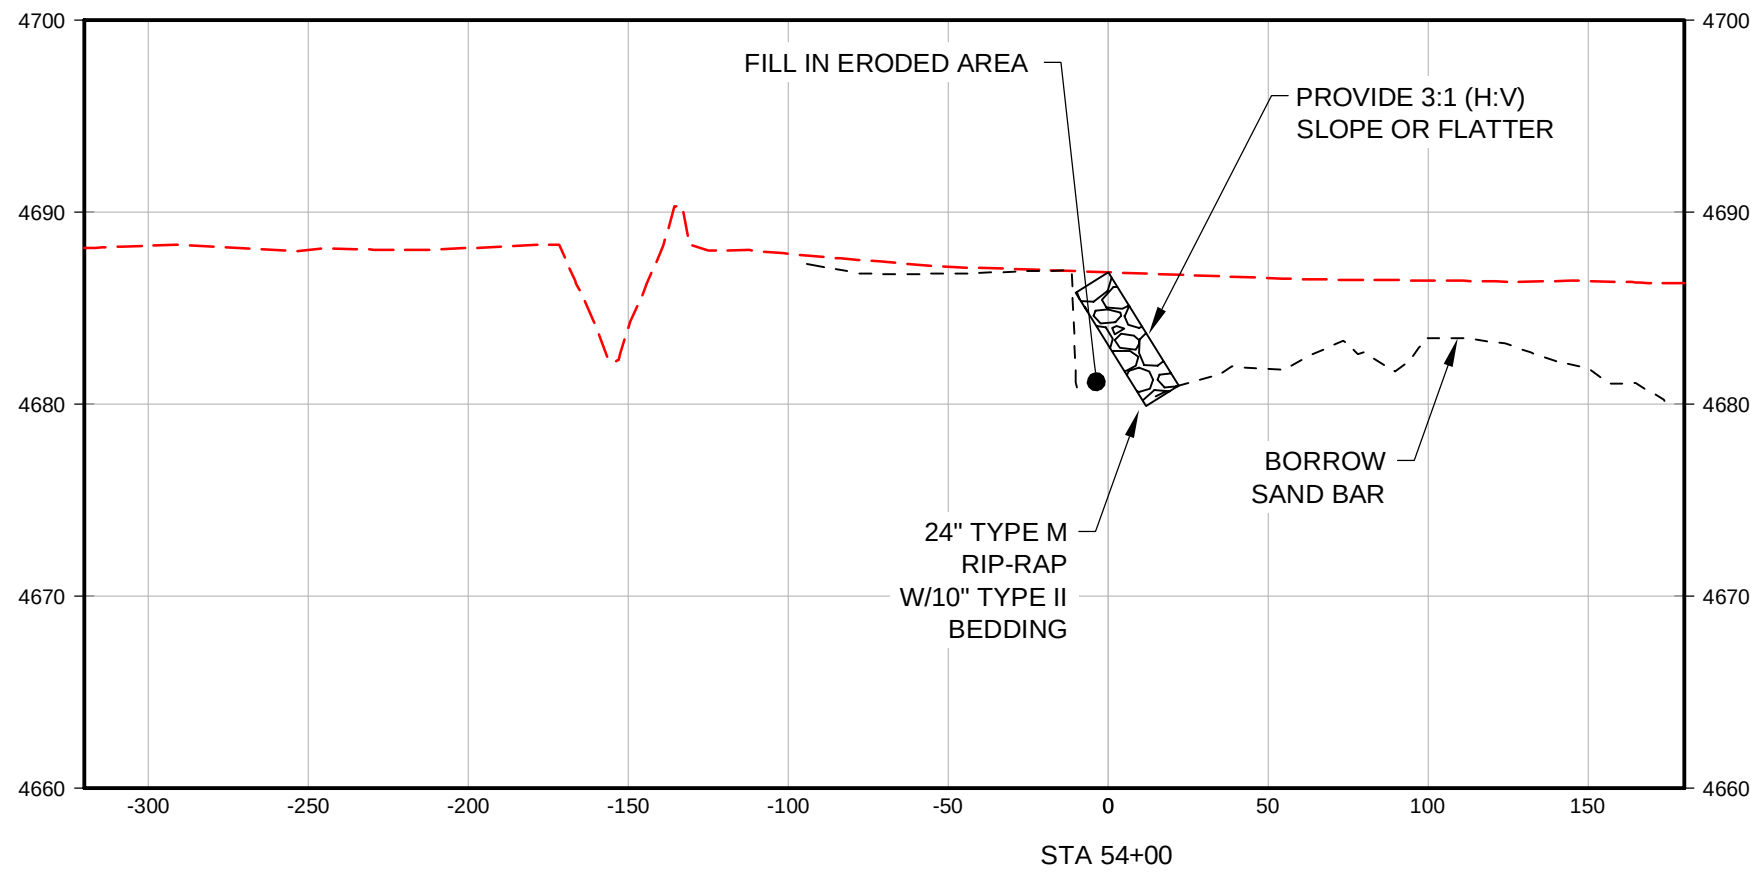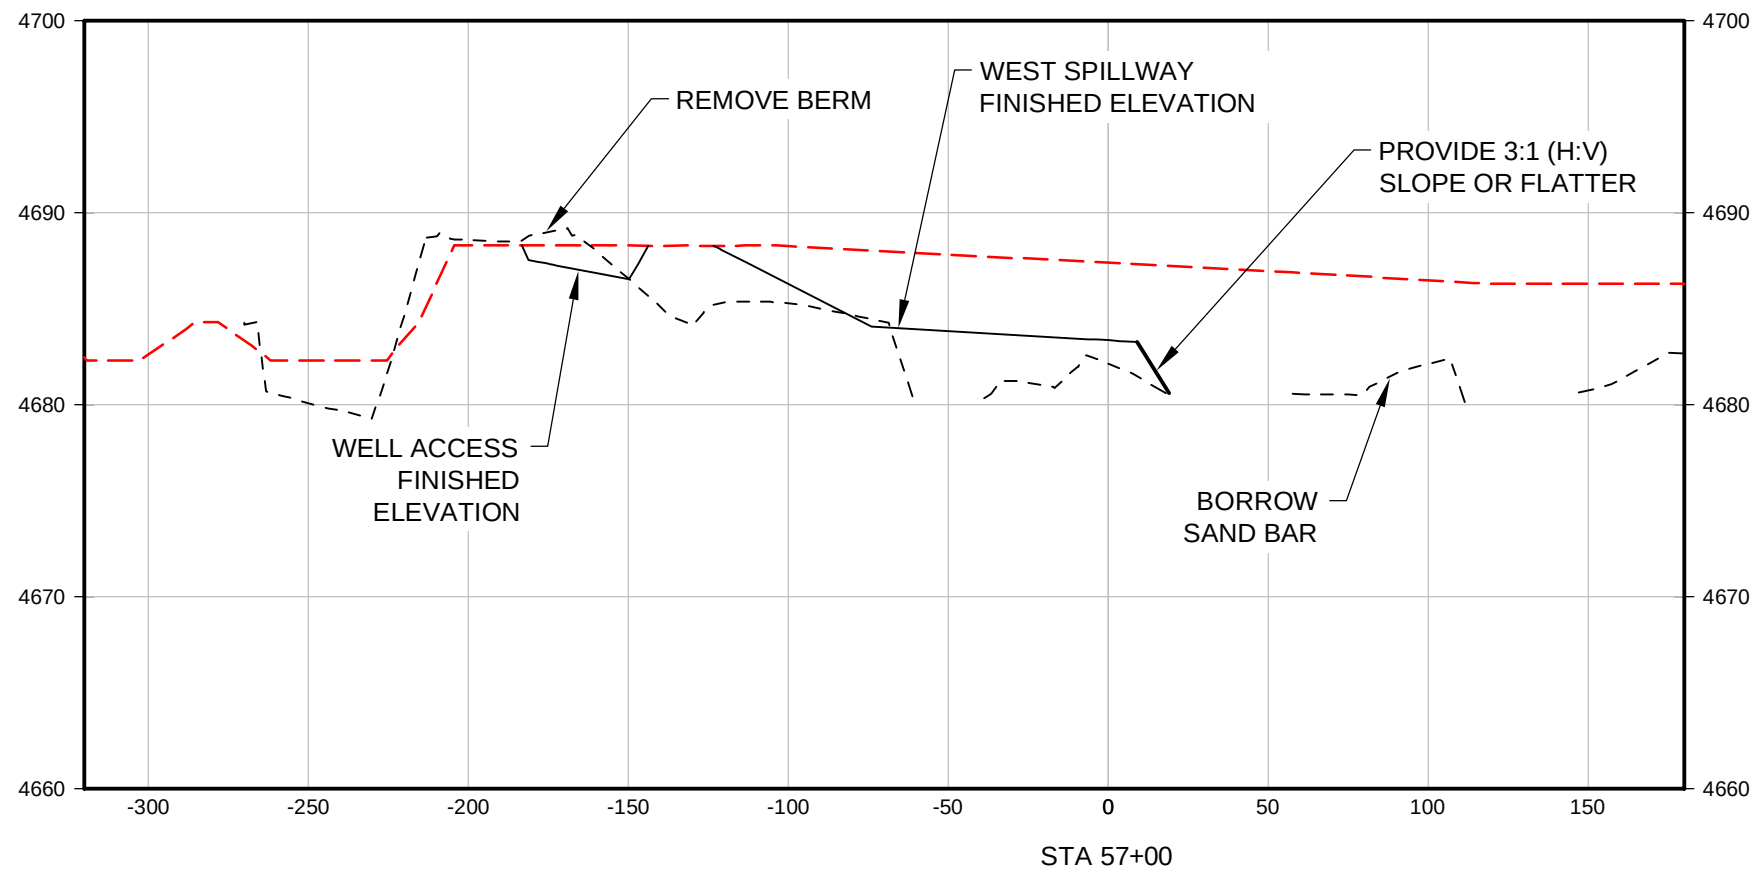


NOTES:


- BERMS SHOWN IN PRE-MINING CONDITIONS ALONG RIVER SHALL BE REMOVED AND GRADED TO CREATE A UNIFORM GRADE BETWEEN RIVER BANK ELEVATIONS OF ADJACENT UPSTREAM AND DOWNSTREAM SECTIONS.
- IN OTHER AREAS, FINAL GRADE WILL BE TO THE PRE-MINING TOPO OR LOWER.
- AREAS HIGHER THAN PRE-MINING TOPO WILL BE PLACED PER FIGURE 1. EXCESS WILL BE PLACED IN PIT BOTTOM OR STOCKPILED FOR FUTURE HAUL PER MINER.
- ORIGINAL PRE-MINING TOPOGRAPHY BY INTRASEARCH, 2009.

5. EXISTING TOPOGRAPHY BY KING SURVEYORS JULY 2015.

- BERMS THAT ARE CONSTRUCTED PRIMARILY OF SOIL SHALL BE REMOVED BY CONTRACTOR. CONCRETE RUBBLE BERMS SHALL BE REMOVED BY PROPERTY OWNER.
- GRADING SHALL NOT EXTEND PAST RIVER BANK.
- PIT SLOPES SHALL HAVE A SLOPE OF 3:1 (H:V) OR FLATTER.

 

HORIZONTAL SCALE
VERTICAL EXAGGERATION = X6

 

SCALE: VERTICAL



www.tetratech.com
1900 SOUTH SUNSET STREET, SUITE 1-E
LONGMONT, COLORADO 80501
PHONE: (303) 772-5282 FAX: (303) 772-7039

MARK	DATE	DESCRIPTION	BY




MARTIN MARIETTA
IVERSON MINE

OVERALL GRADING PLAN
CROSS SECTIONS
STA 48+00 TO 59+00

Project No.: 133-24097-15001
Designed By: GL
Drawn By: RAP
Checked By: JAB

C-211

Bar Measures 1 inch

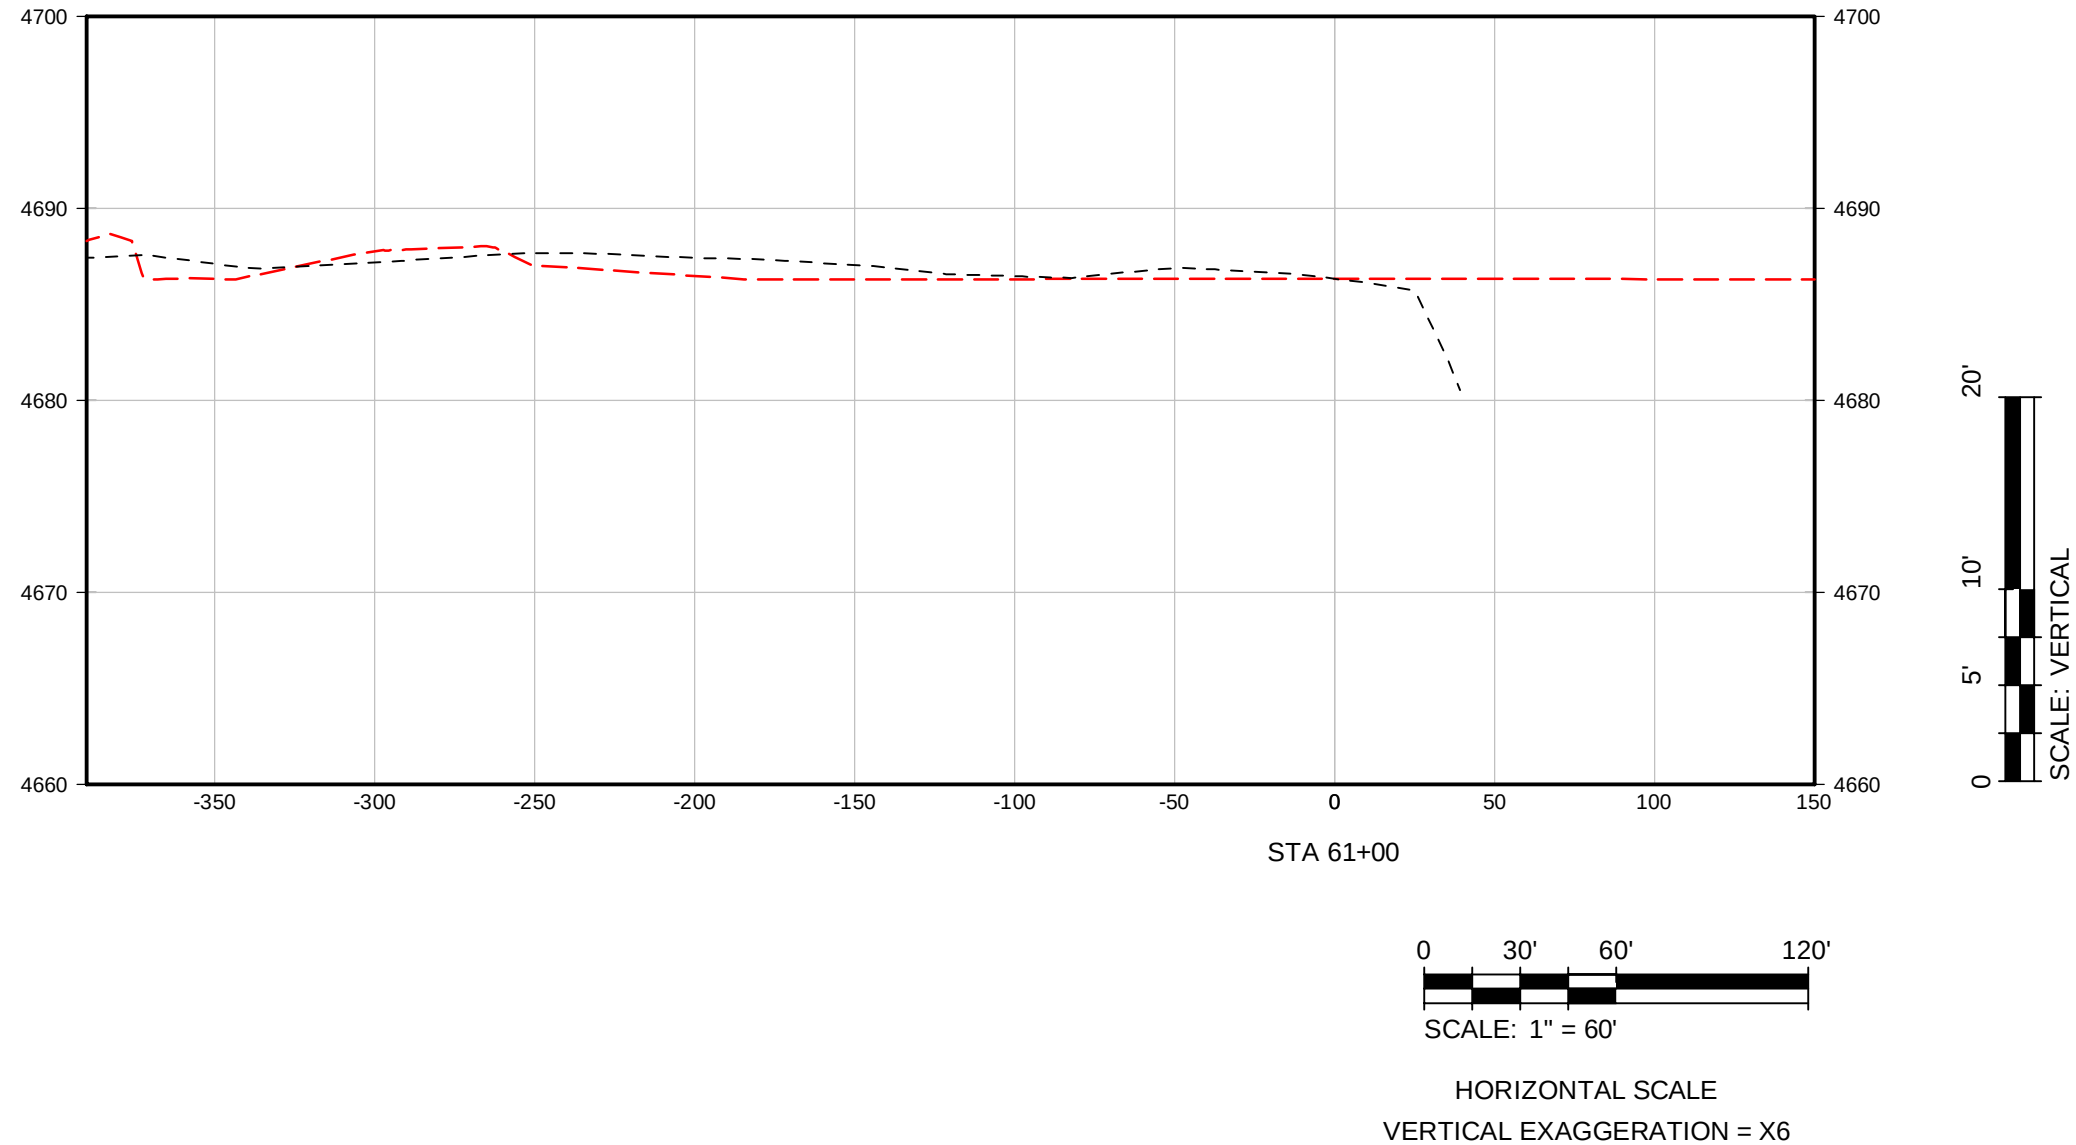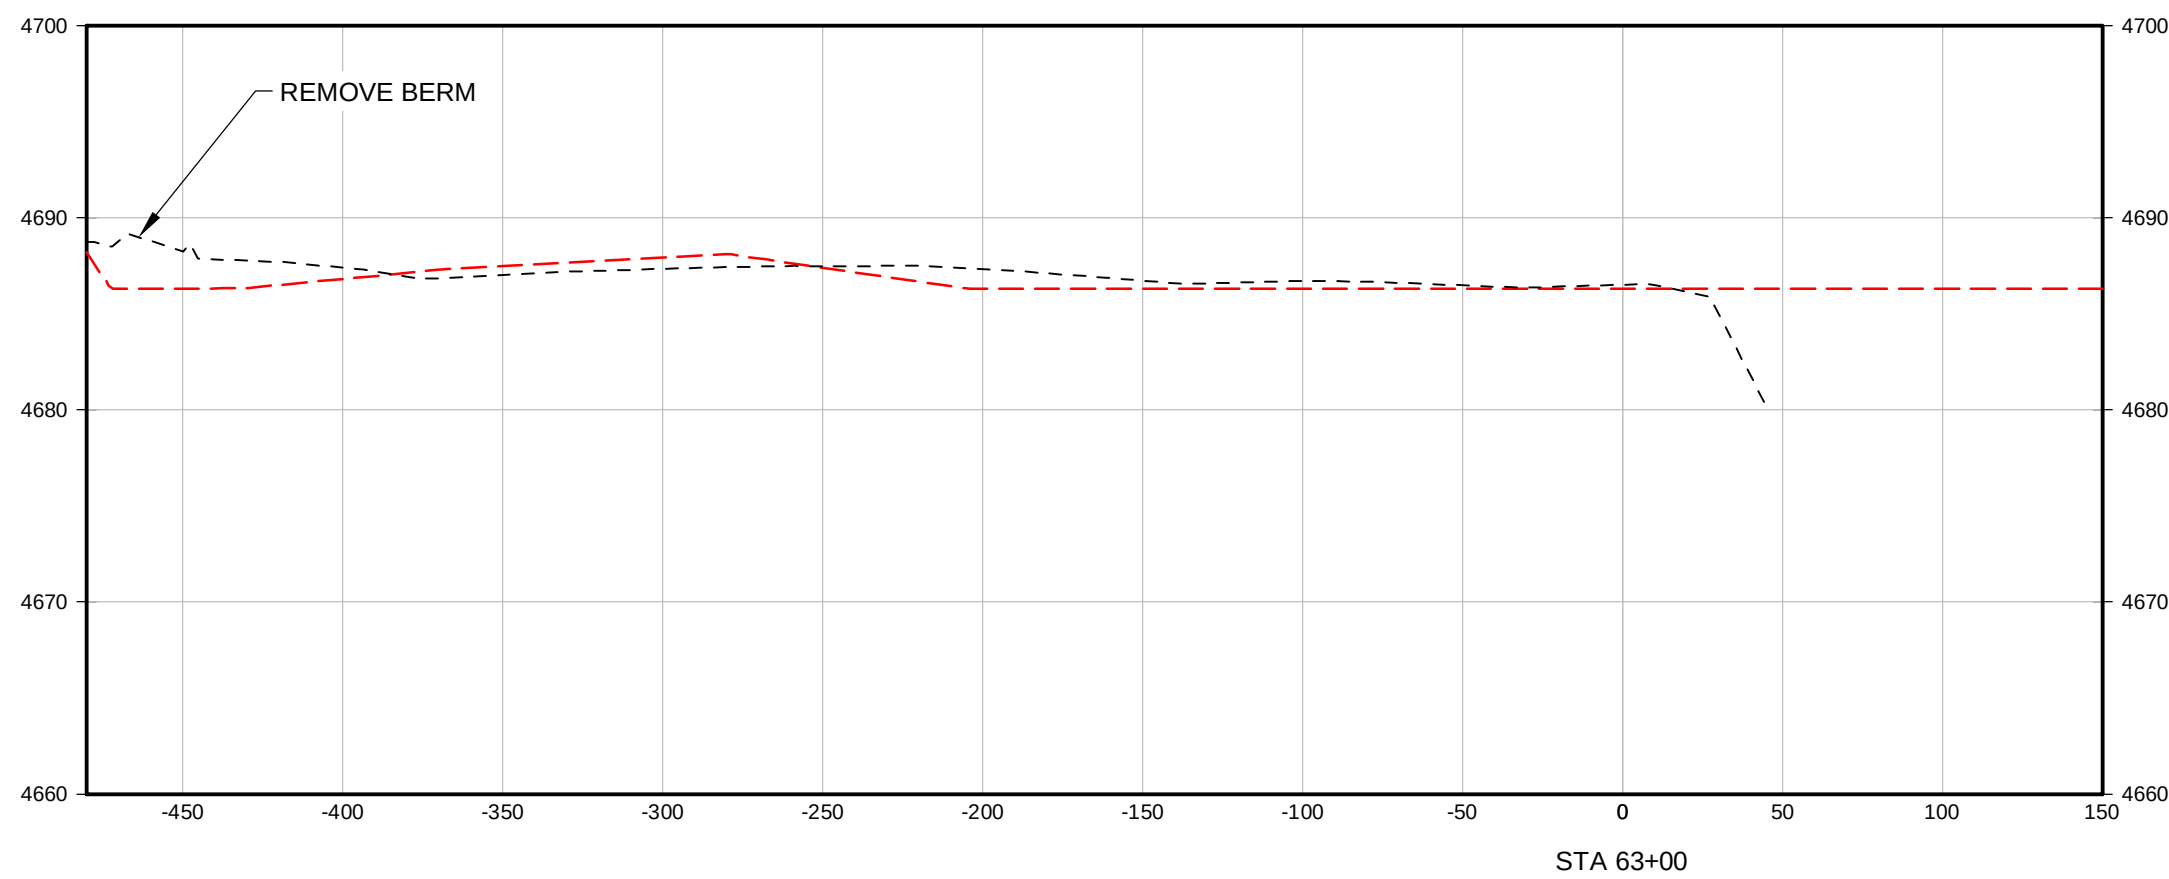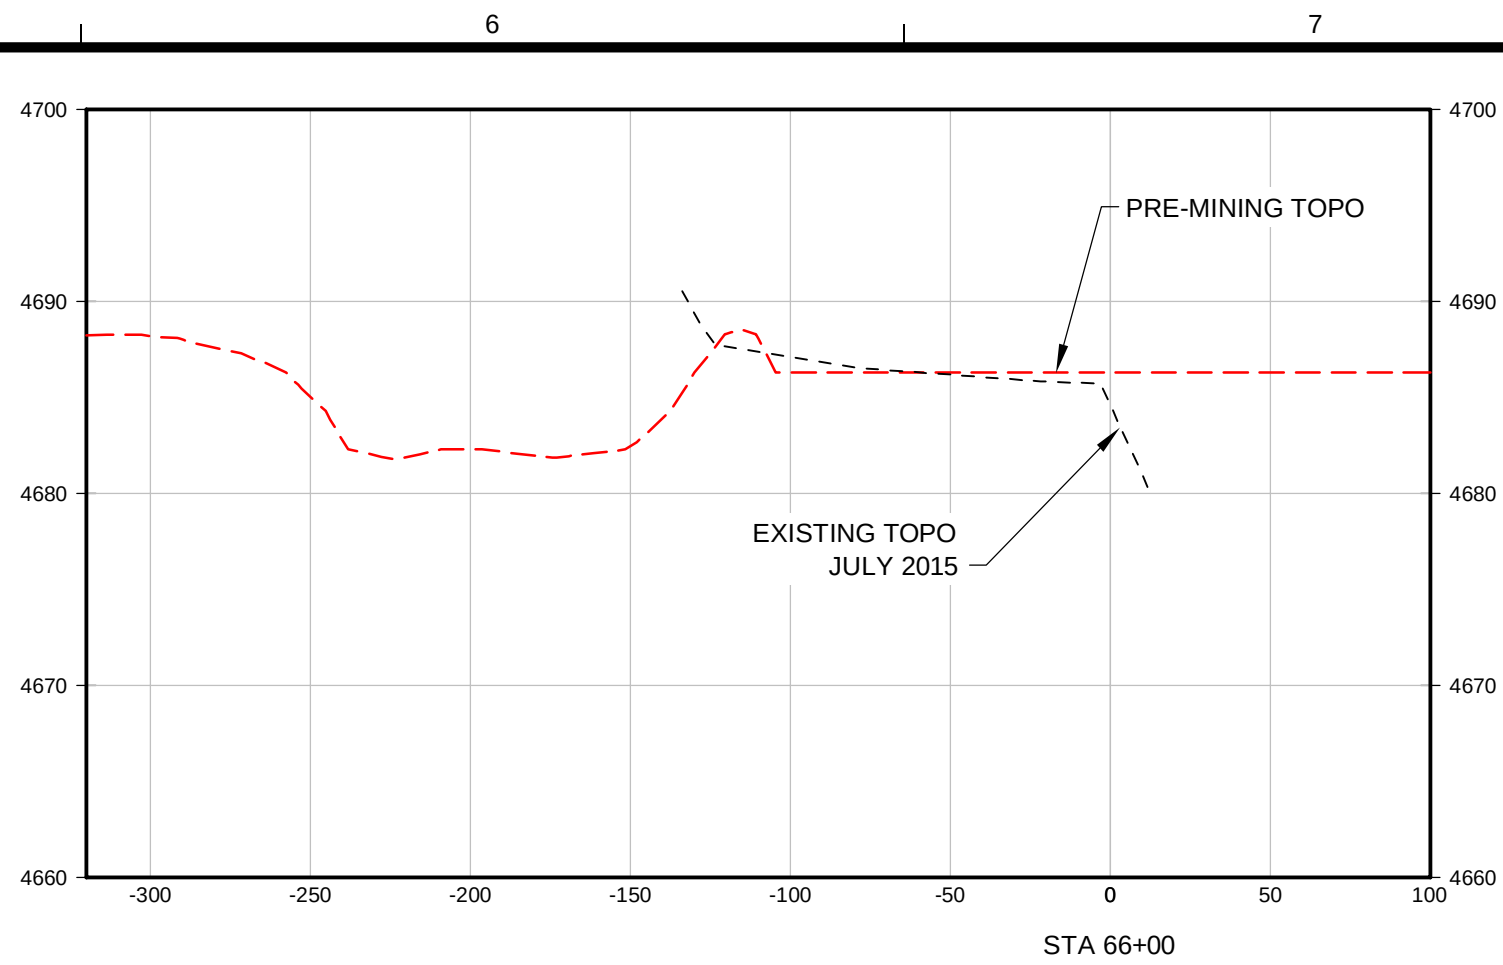

- 
- TETRA TECH**


Copyright: Tetra Tech

[illegible]

MARTIN MARIETTA
IVERSON MINE
OVERALL GRADING
CROSS SECTIONS
STA 60+00 TO 66+00




Project No.:	133-24097-15001
Designed By:	GL
Drawn By:	RAP
Checked By:	JAB

C-212


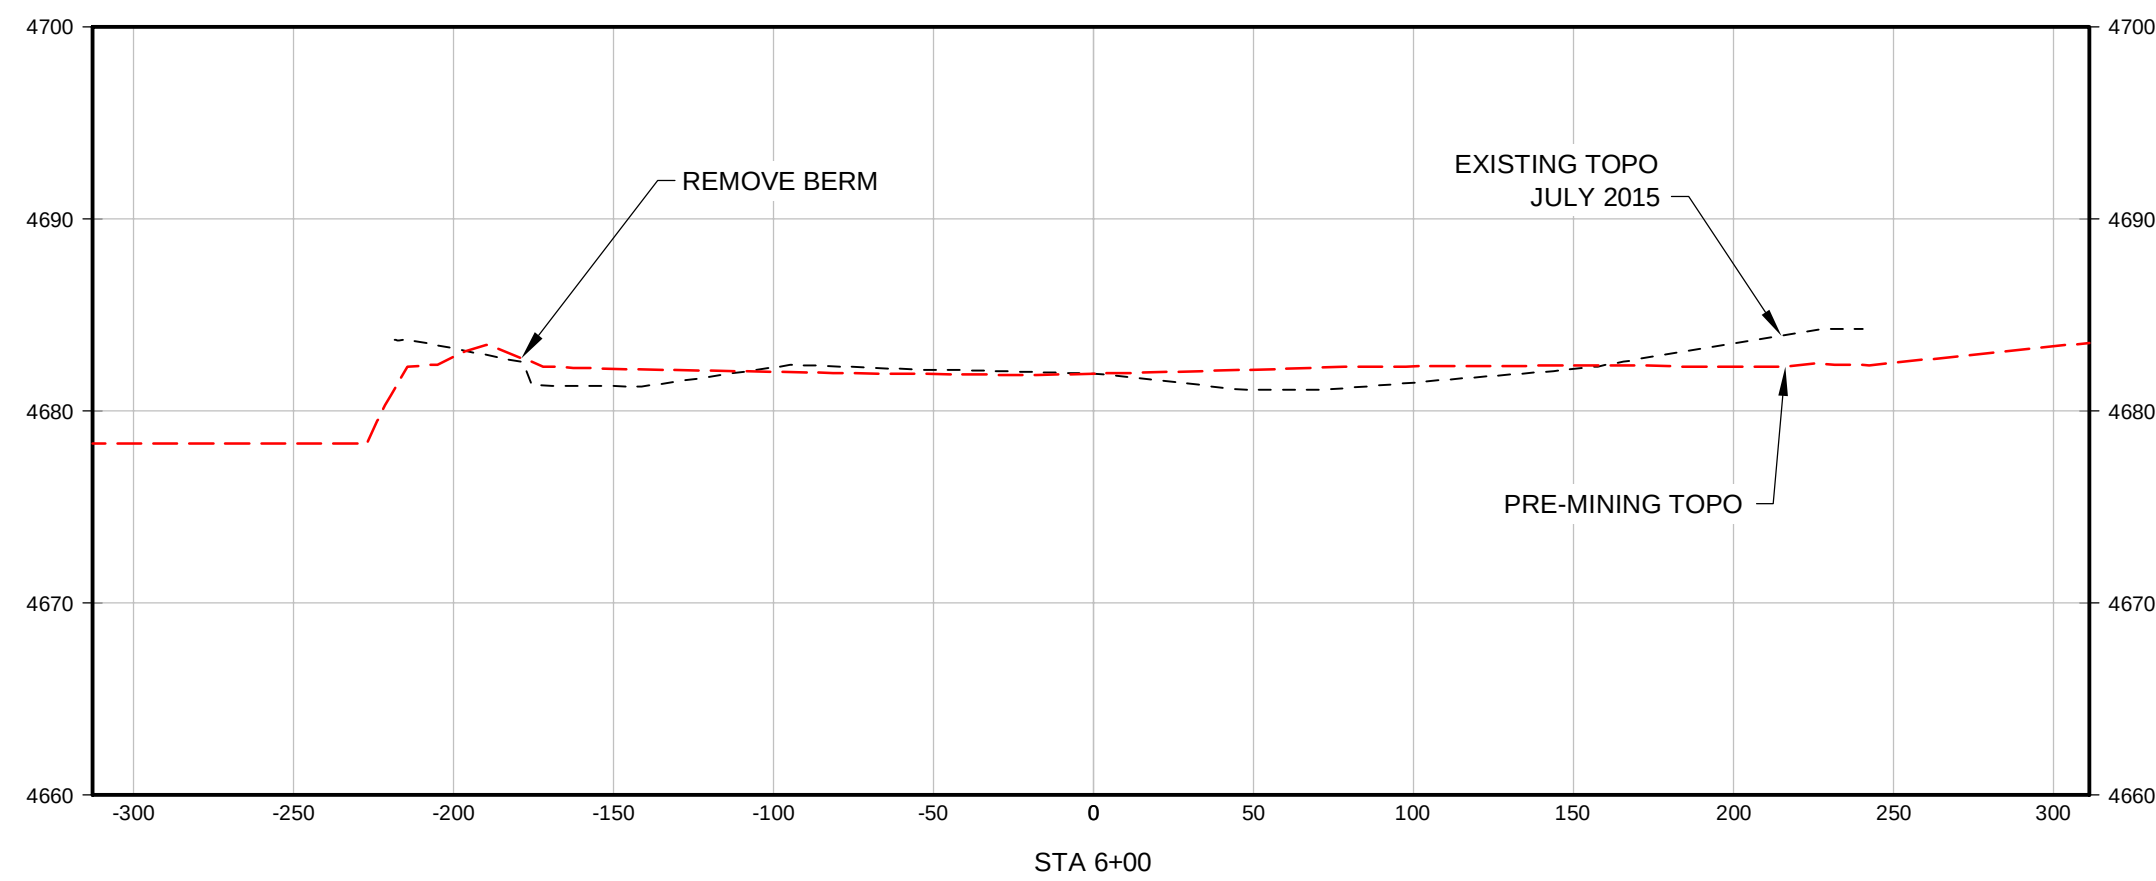


NOTES:

1. BERMS SHOWN IN PRE-MINING CONDITIONS ALONG RIVER SHALL BE REMOVED AND GRADED TO CREATE A UNIFORM GRADE BETWEEN RIVER BANK ELEVATIONS OF ADJACENT UPSTREAM AND DOWNSTREAM SECTIONS.
2. IN OTHER AREAS, FINAL GRADE WILL BE TO THE PRE-MINING TOPO OR LOWER.
3. AREAS HIGHER THAN PRE-MINING TOPO WILL BE PLACED PER FIGURE 1. EXCESS WILL BE PLACED IN PIT BOTTOM OR STOCKPILED FOR FUTURE HAUL PER MINER.
4. ORIGINAL PRE-MINING TOPOGRAPHY BY INTRASEARCH, 2009.

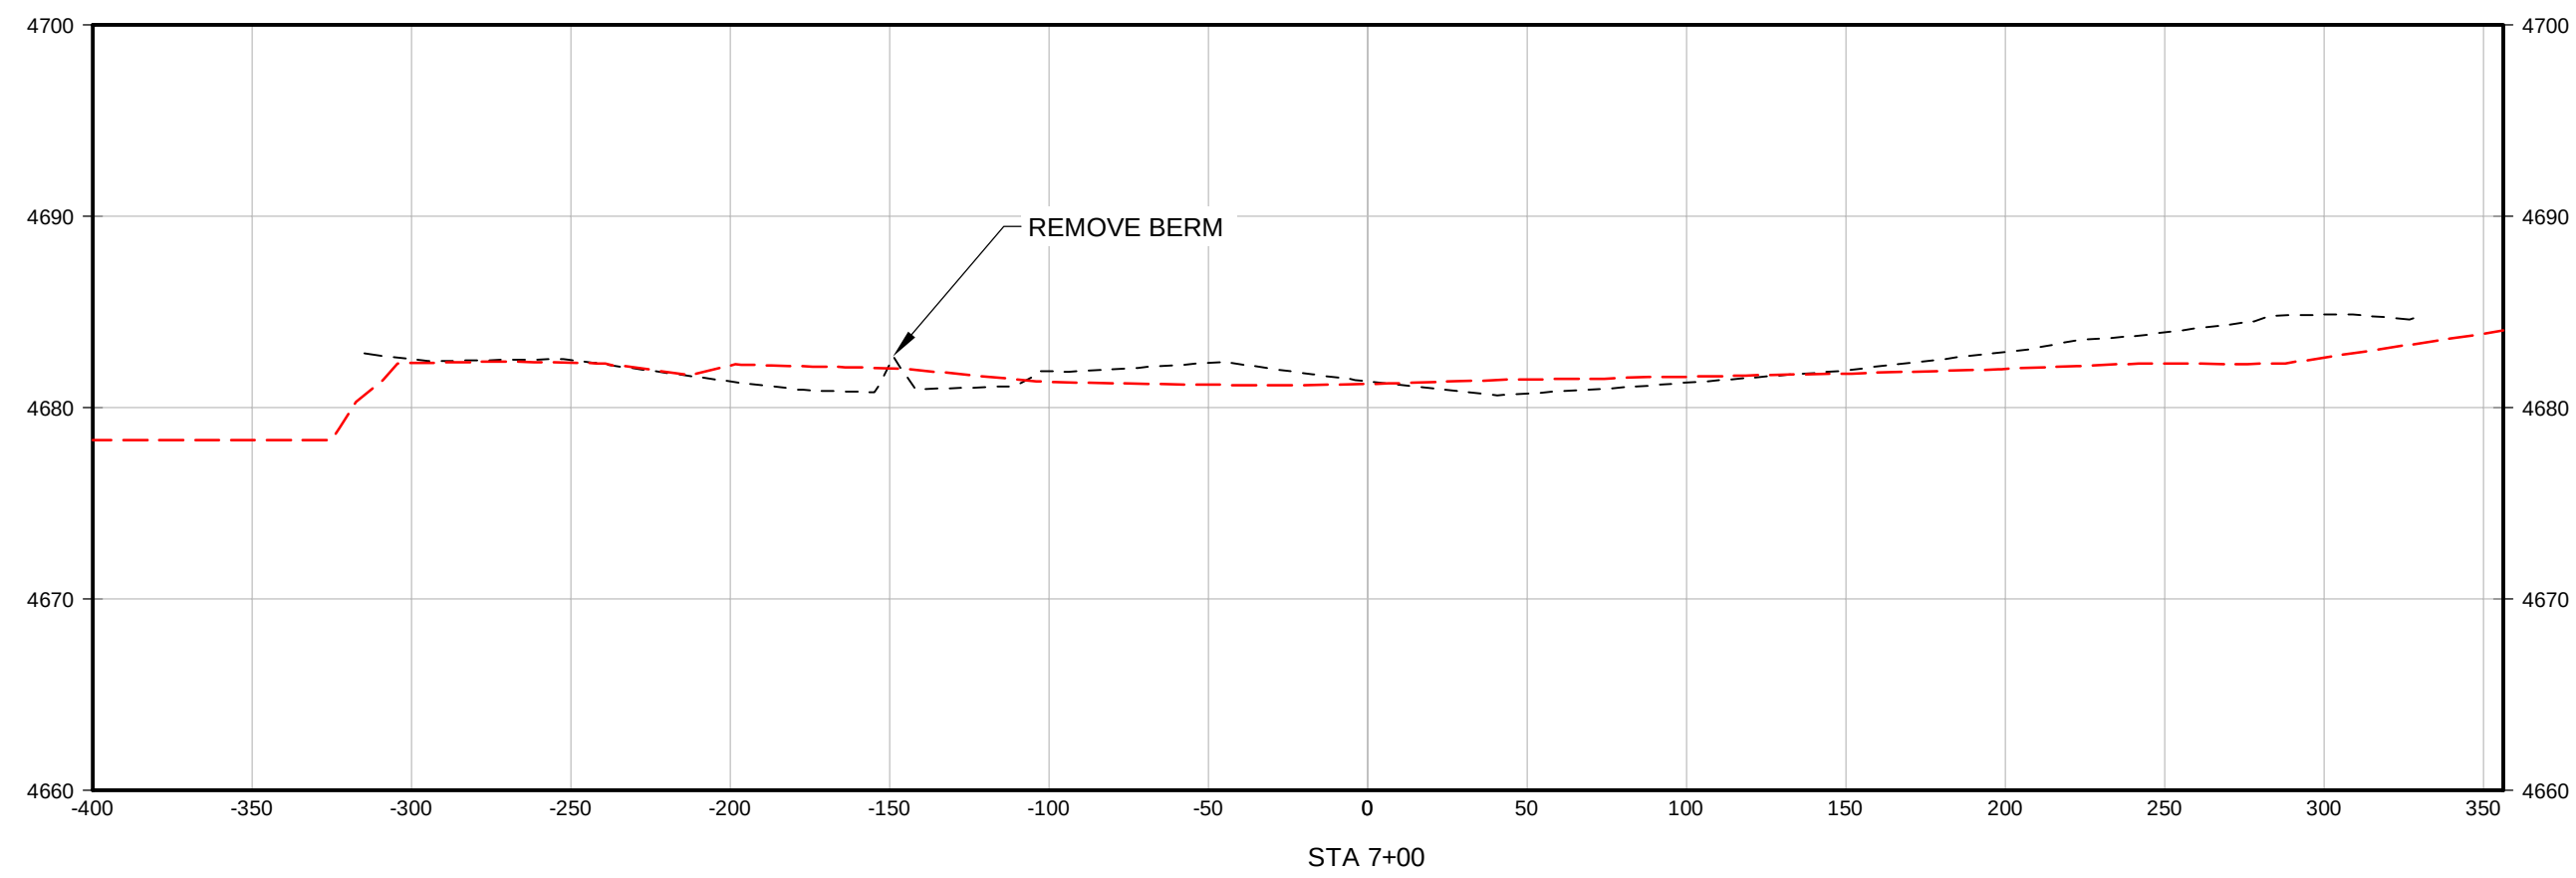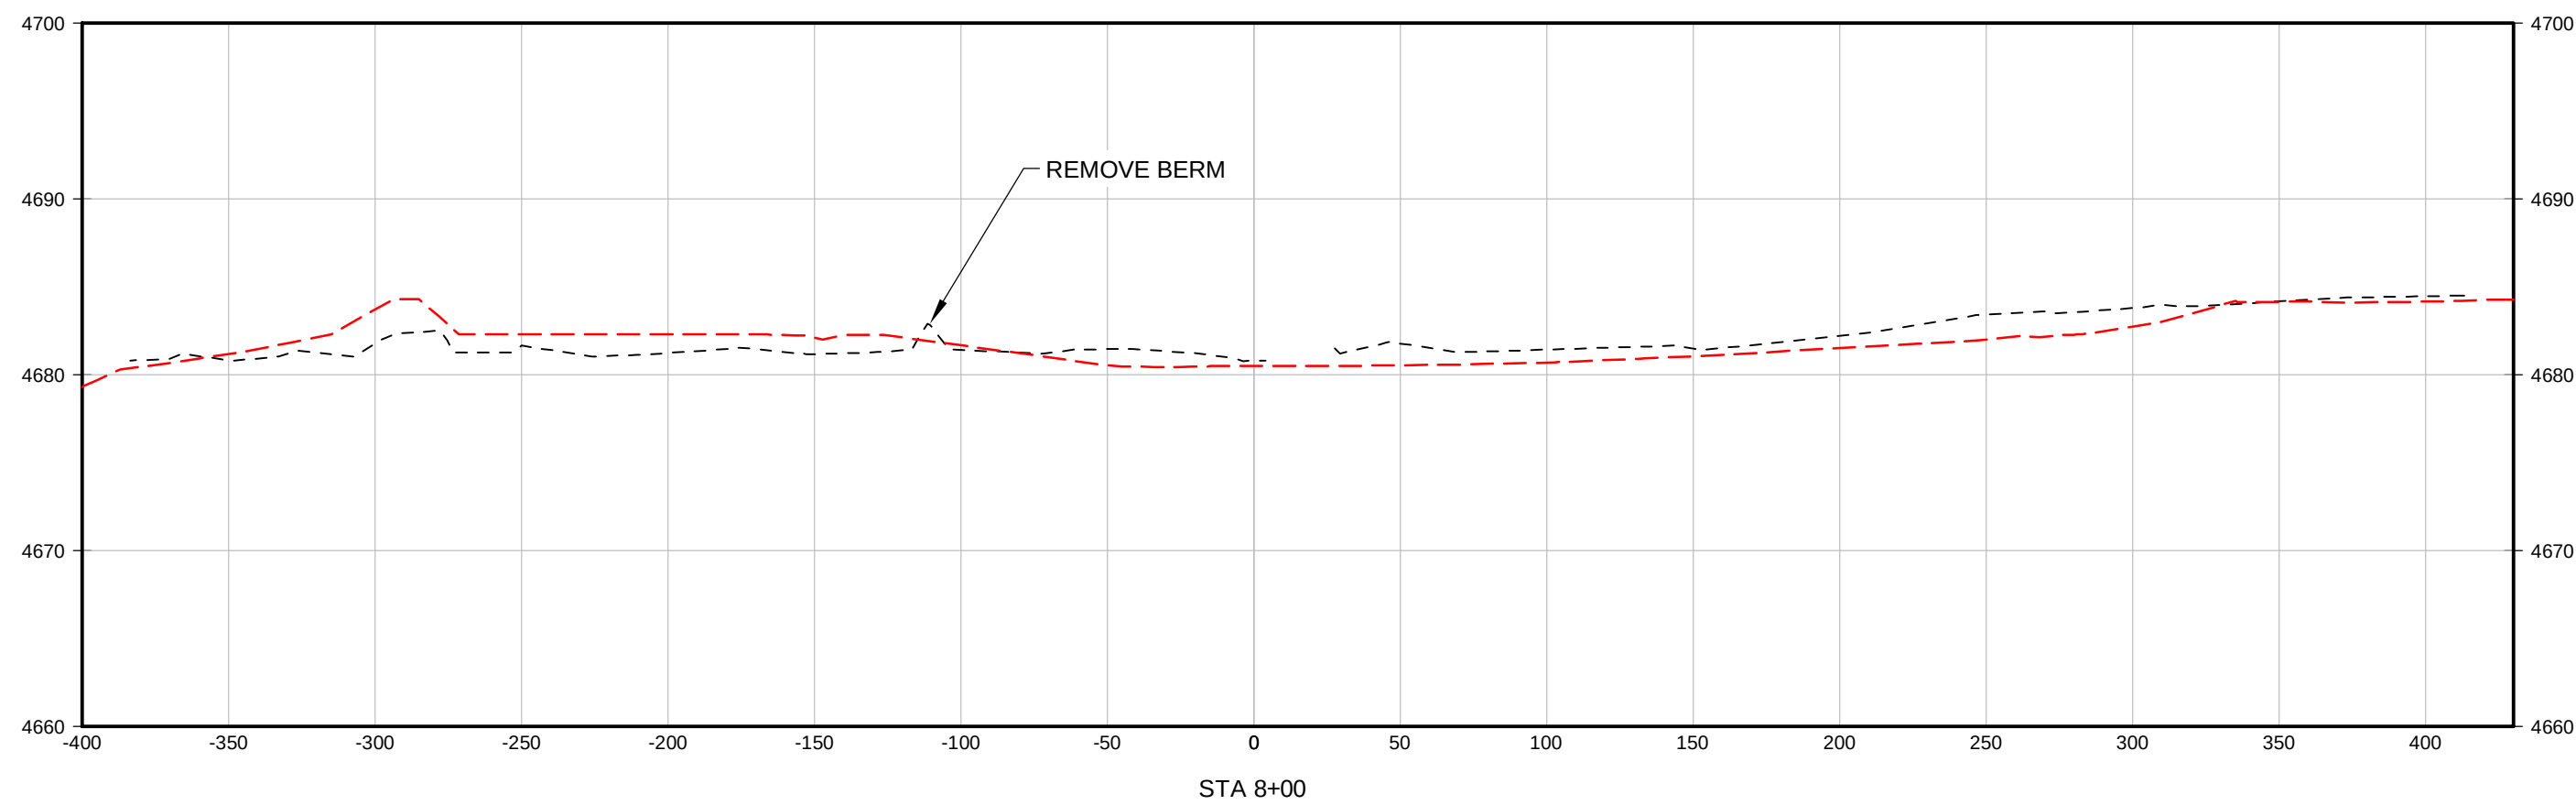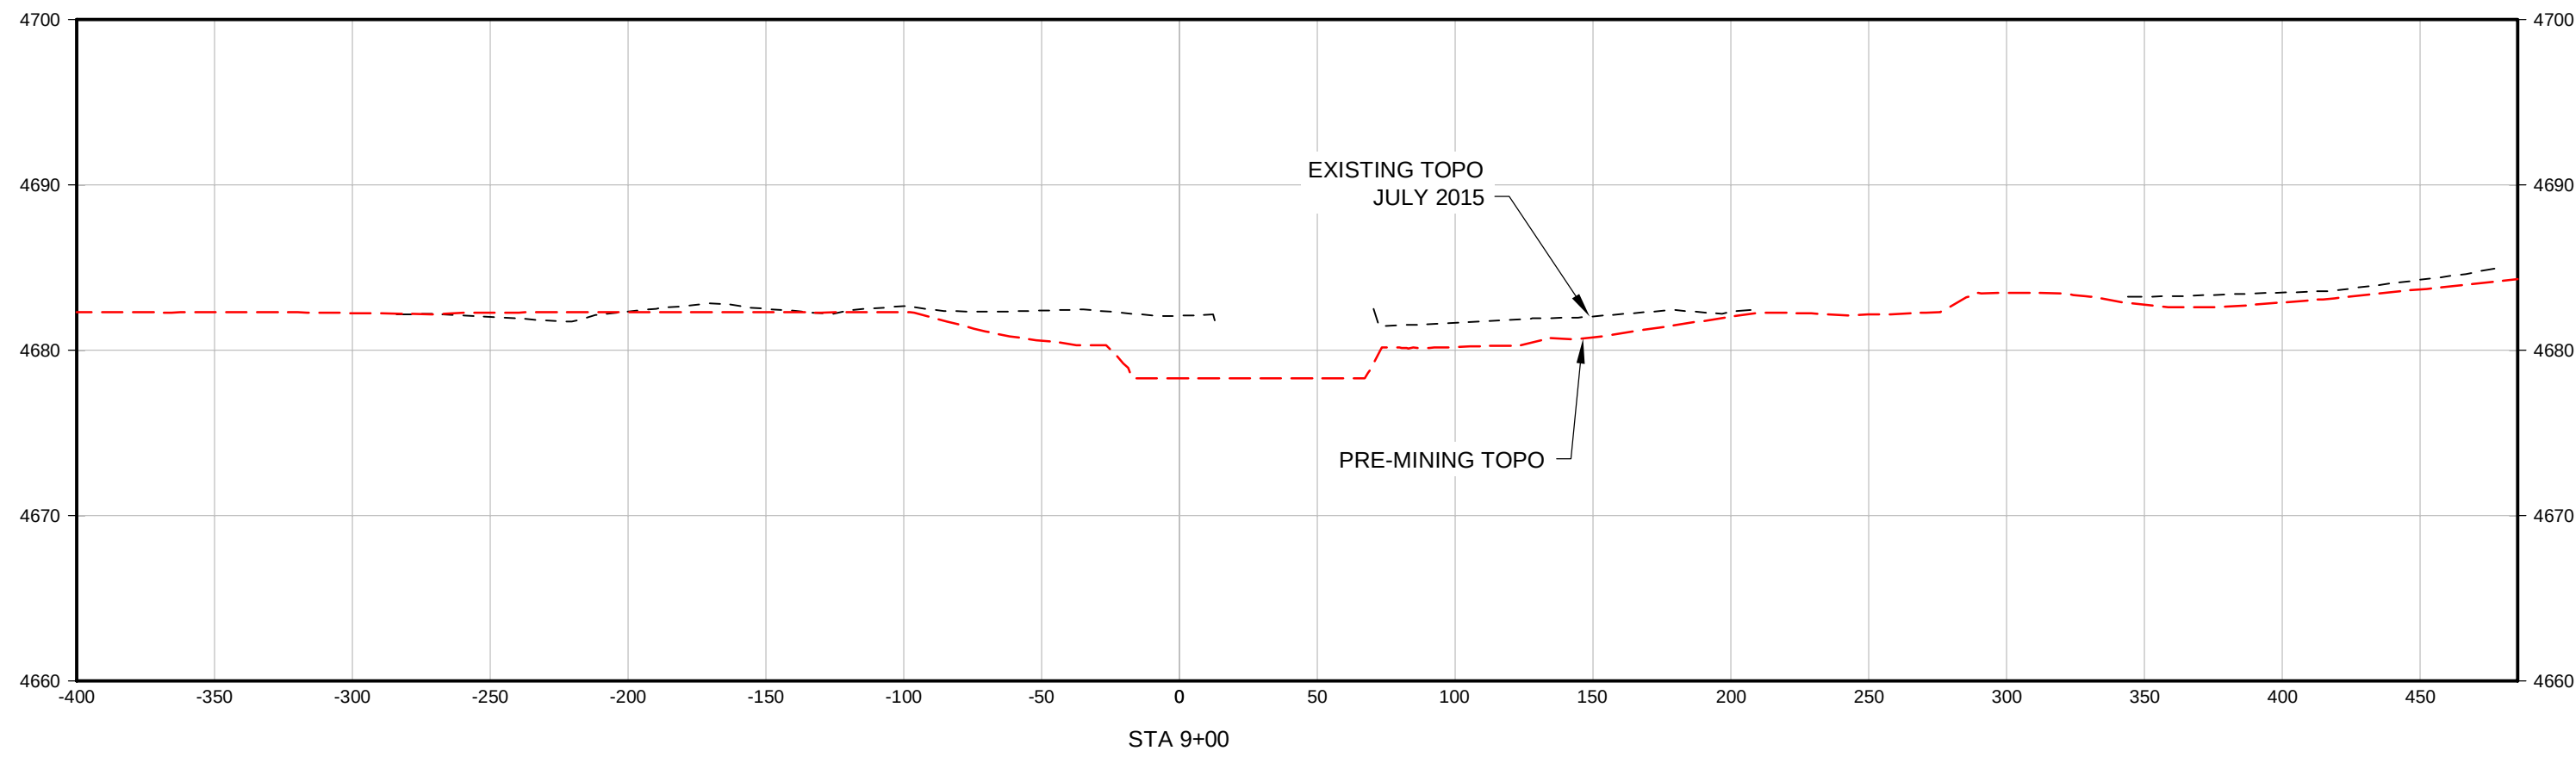

5. EXISTING TOPOGRAPHY BY KING SURVEYORS JULY 2015.
6. BERMS THAT ARE CONSTRUCTED PRIMARILY OF SOIL SHALL BE REMOVED BY CONTRACTOR. CONCRETE RUBBLE BERMS SHALL BE REMOVED BY PROPERTY OWNER.
7. GRADING SHALL NOT EXTEND PAST RIVER BANK.
8. PIT SLOPES SHALL HAVE A SLOPE OF 3:1 (H:V) OR FLATTER.

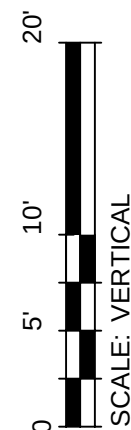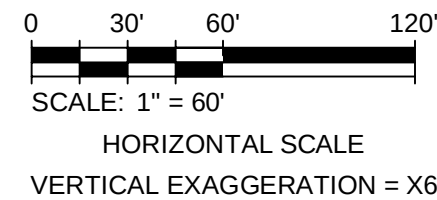[illegible]

MARTIN MARIETTA
IVERSON MINE
OVERALL GRADING PLAN
EAST CROSS SECTIONS
STA 6+00 TO 9+00

Project No.: 133-24097-15001

Drawn By:	RAP
Checked By:	JAB

C-214