


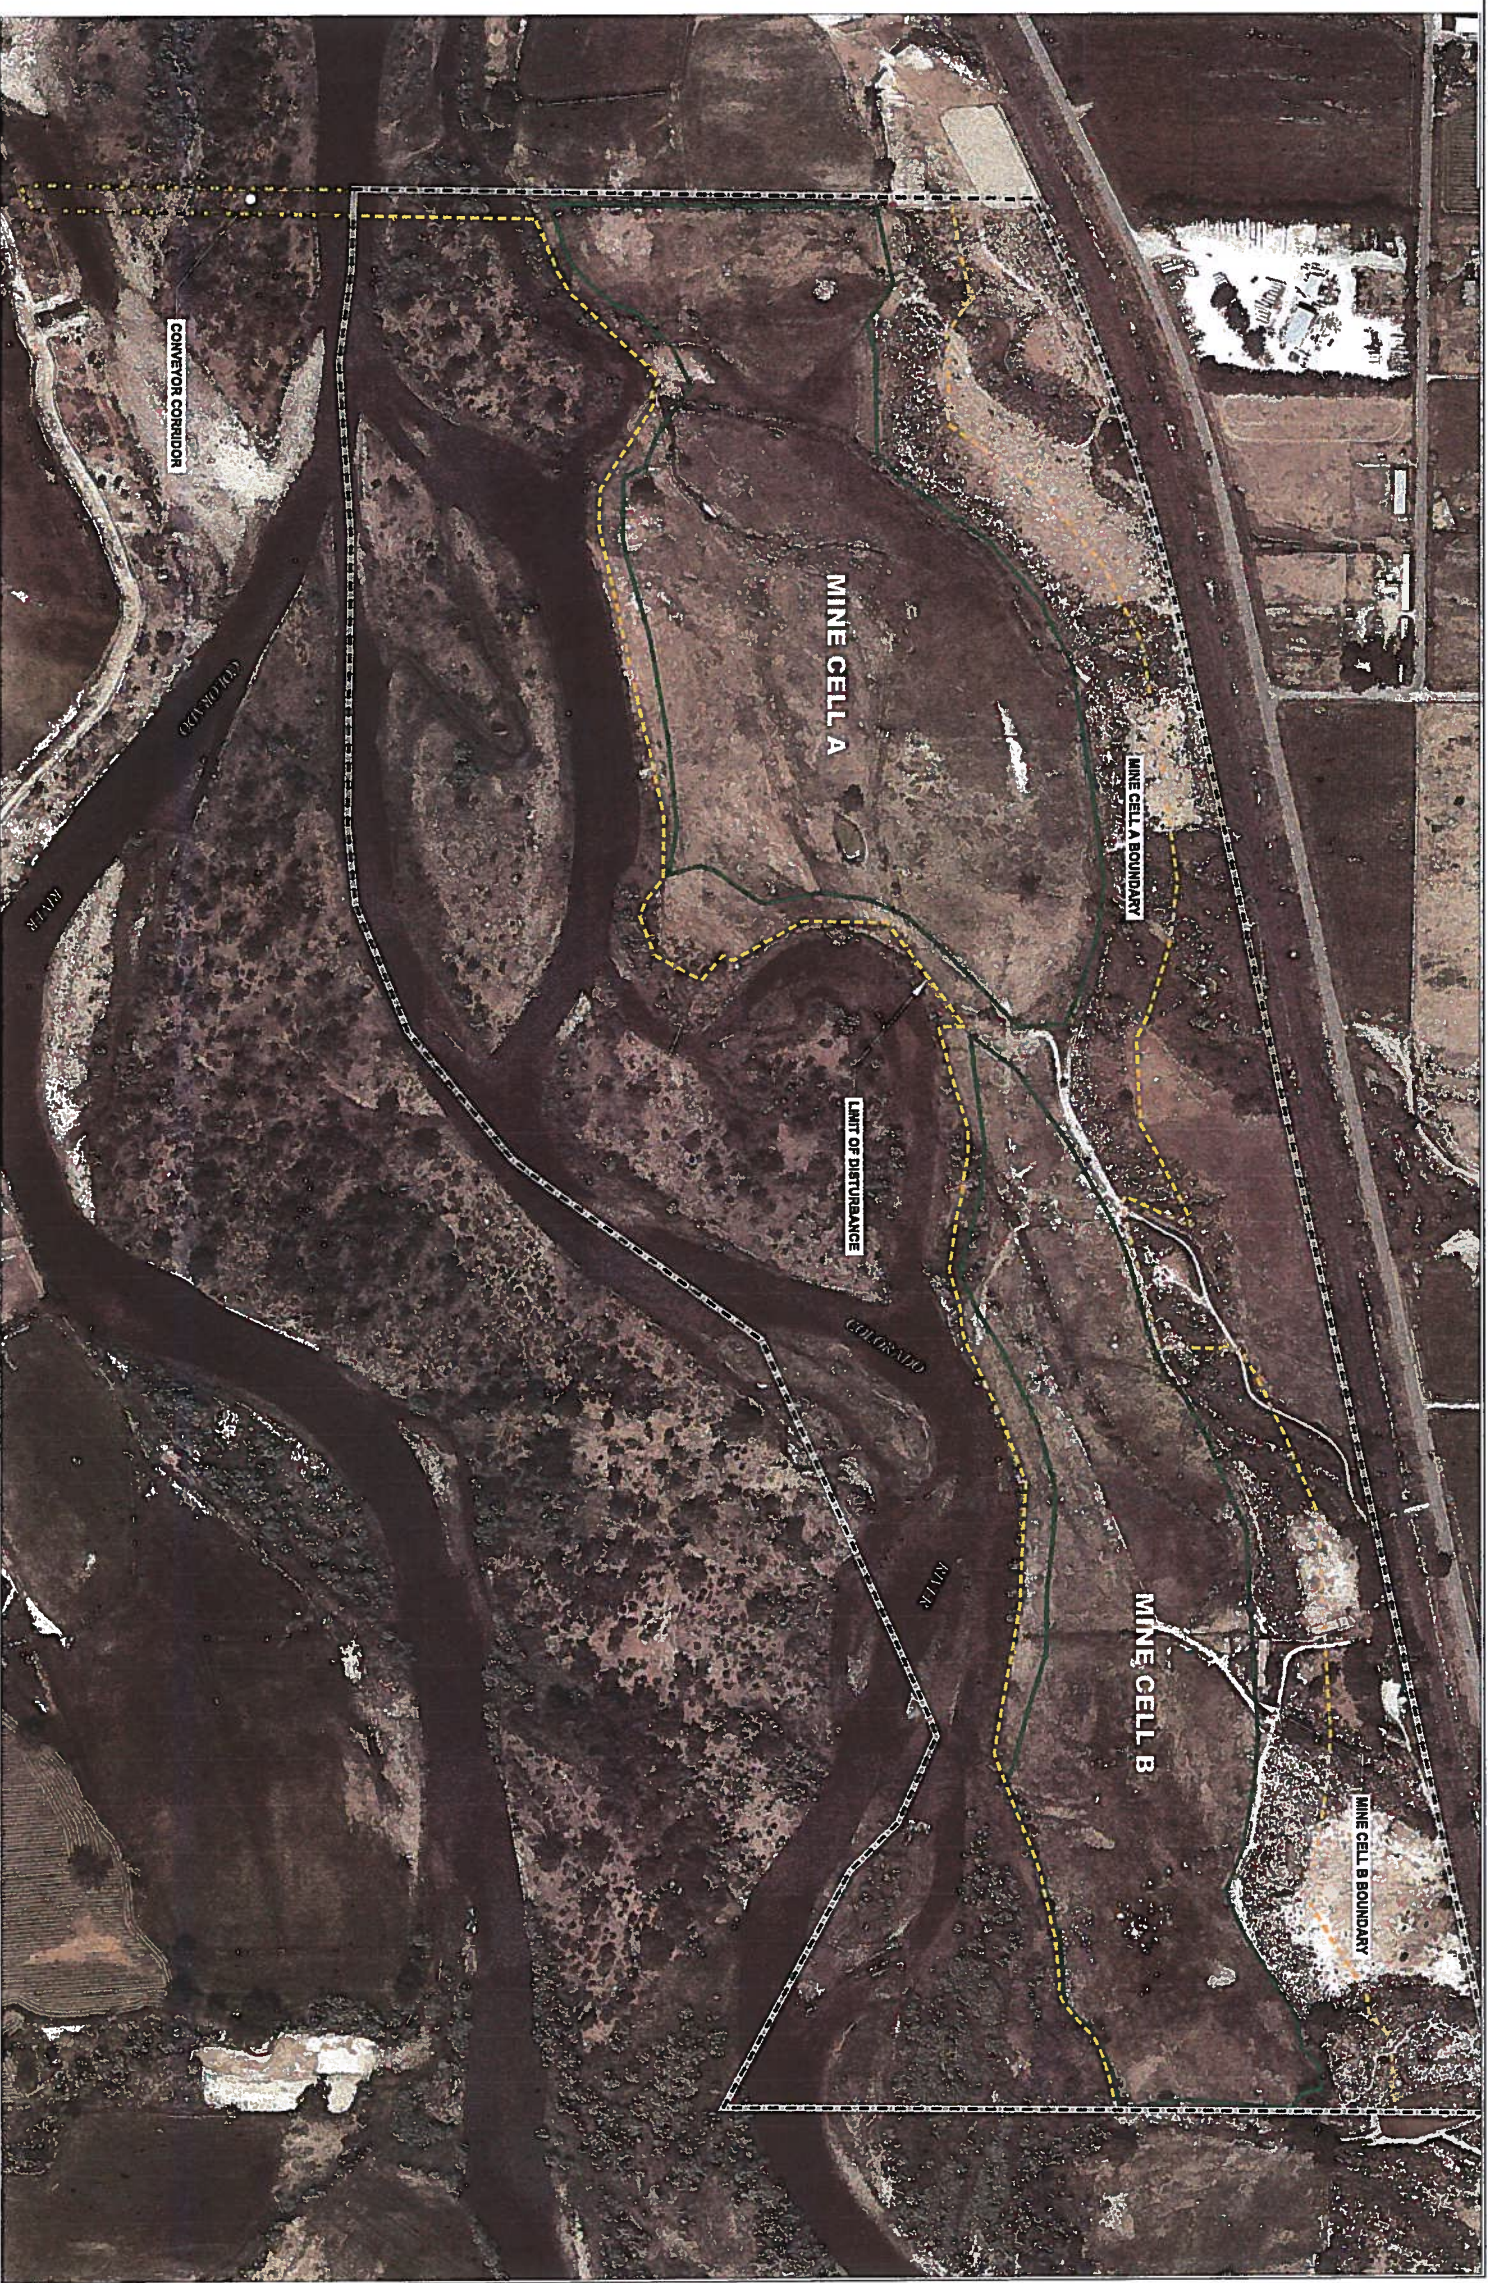

|   |  |            |             |                |  |
|---|--|------------|-------------|----------------|--|
| INCHARGE OF:                                                                                                |  |            |             |                |  |
| DESIGNED: PBE                                                                                               |  | DRAWN: PBE | CHECKED: PA | SCALE: 1"=200' |  |
|                          |  |            |             |                |  |
| PREPARED FOR:                                                                                               |  |            |             |                |  |
| PREPARED BY:                                                                                                |  |            |             |                |  |
| ARCADIS G&M, Inc.                                                                                           |  |            |             |                |  |
| 630 Plaza Drive, Suite 100<br>Highland Ranch, Colorado 80129<br>Office (720) 344-3500<br>Fax (720) 344-3535 |  |            |             |                |  |
| NORTH BANK PIT, RIFLE COLORADO                                                                              |  |            |             |                |  |
| OVERALL SITE PLAN                                                                                           |  |            |             |                |  |
| LOCATION:<br>SECTION 11, T6S, R6W                                                                           |  |            |             |                |  |
| DATE:<br>September 12, 2006                                                                                 |  |            |             |                |  |
| FILE NO.<br>C0001156.0000.0002                                                                              |  |            |             |                |  |
| R1   |  |            |             |                |  |

M2006-018