



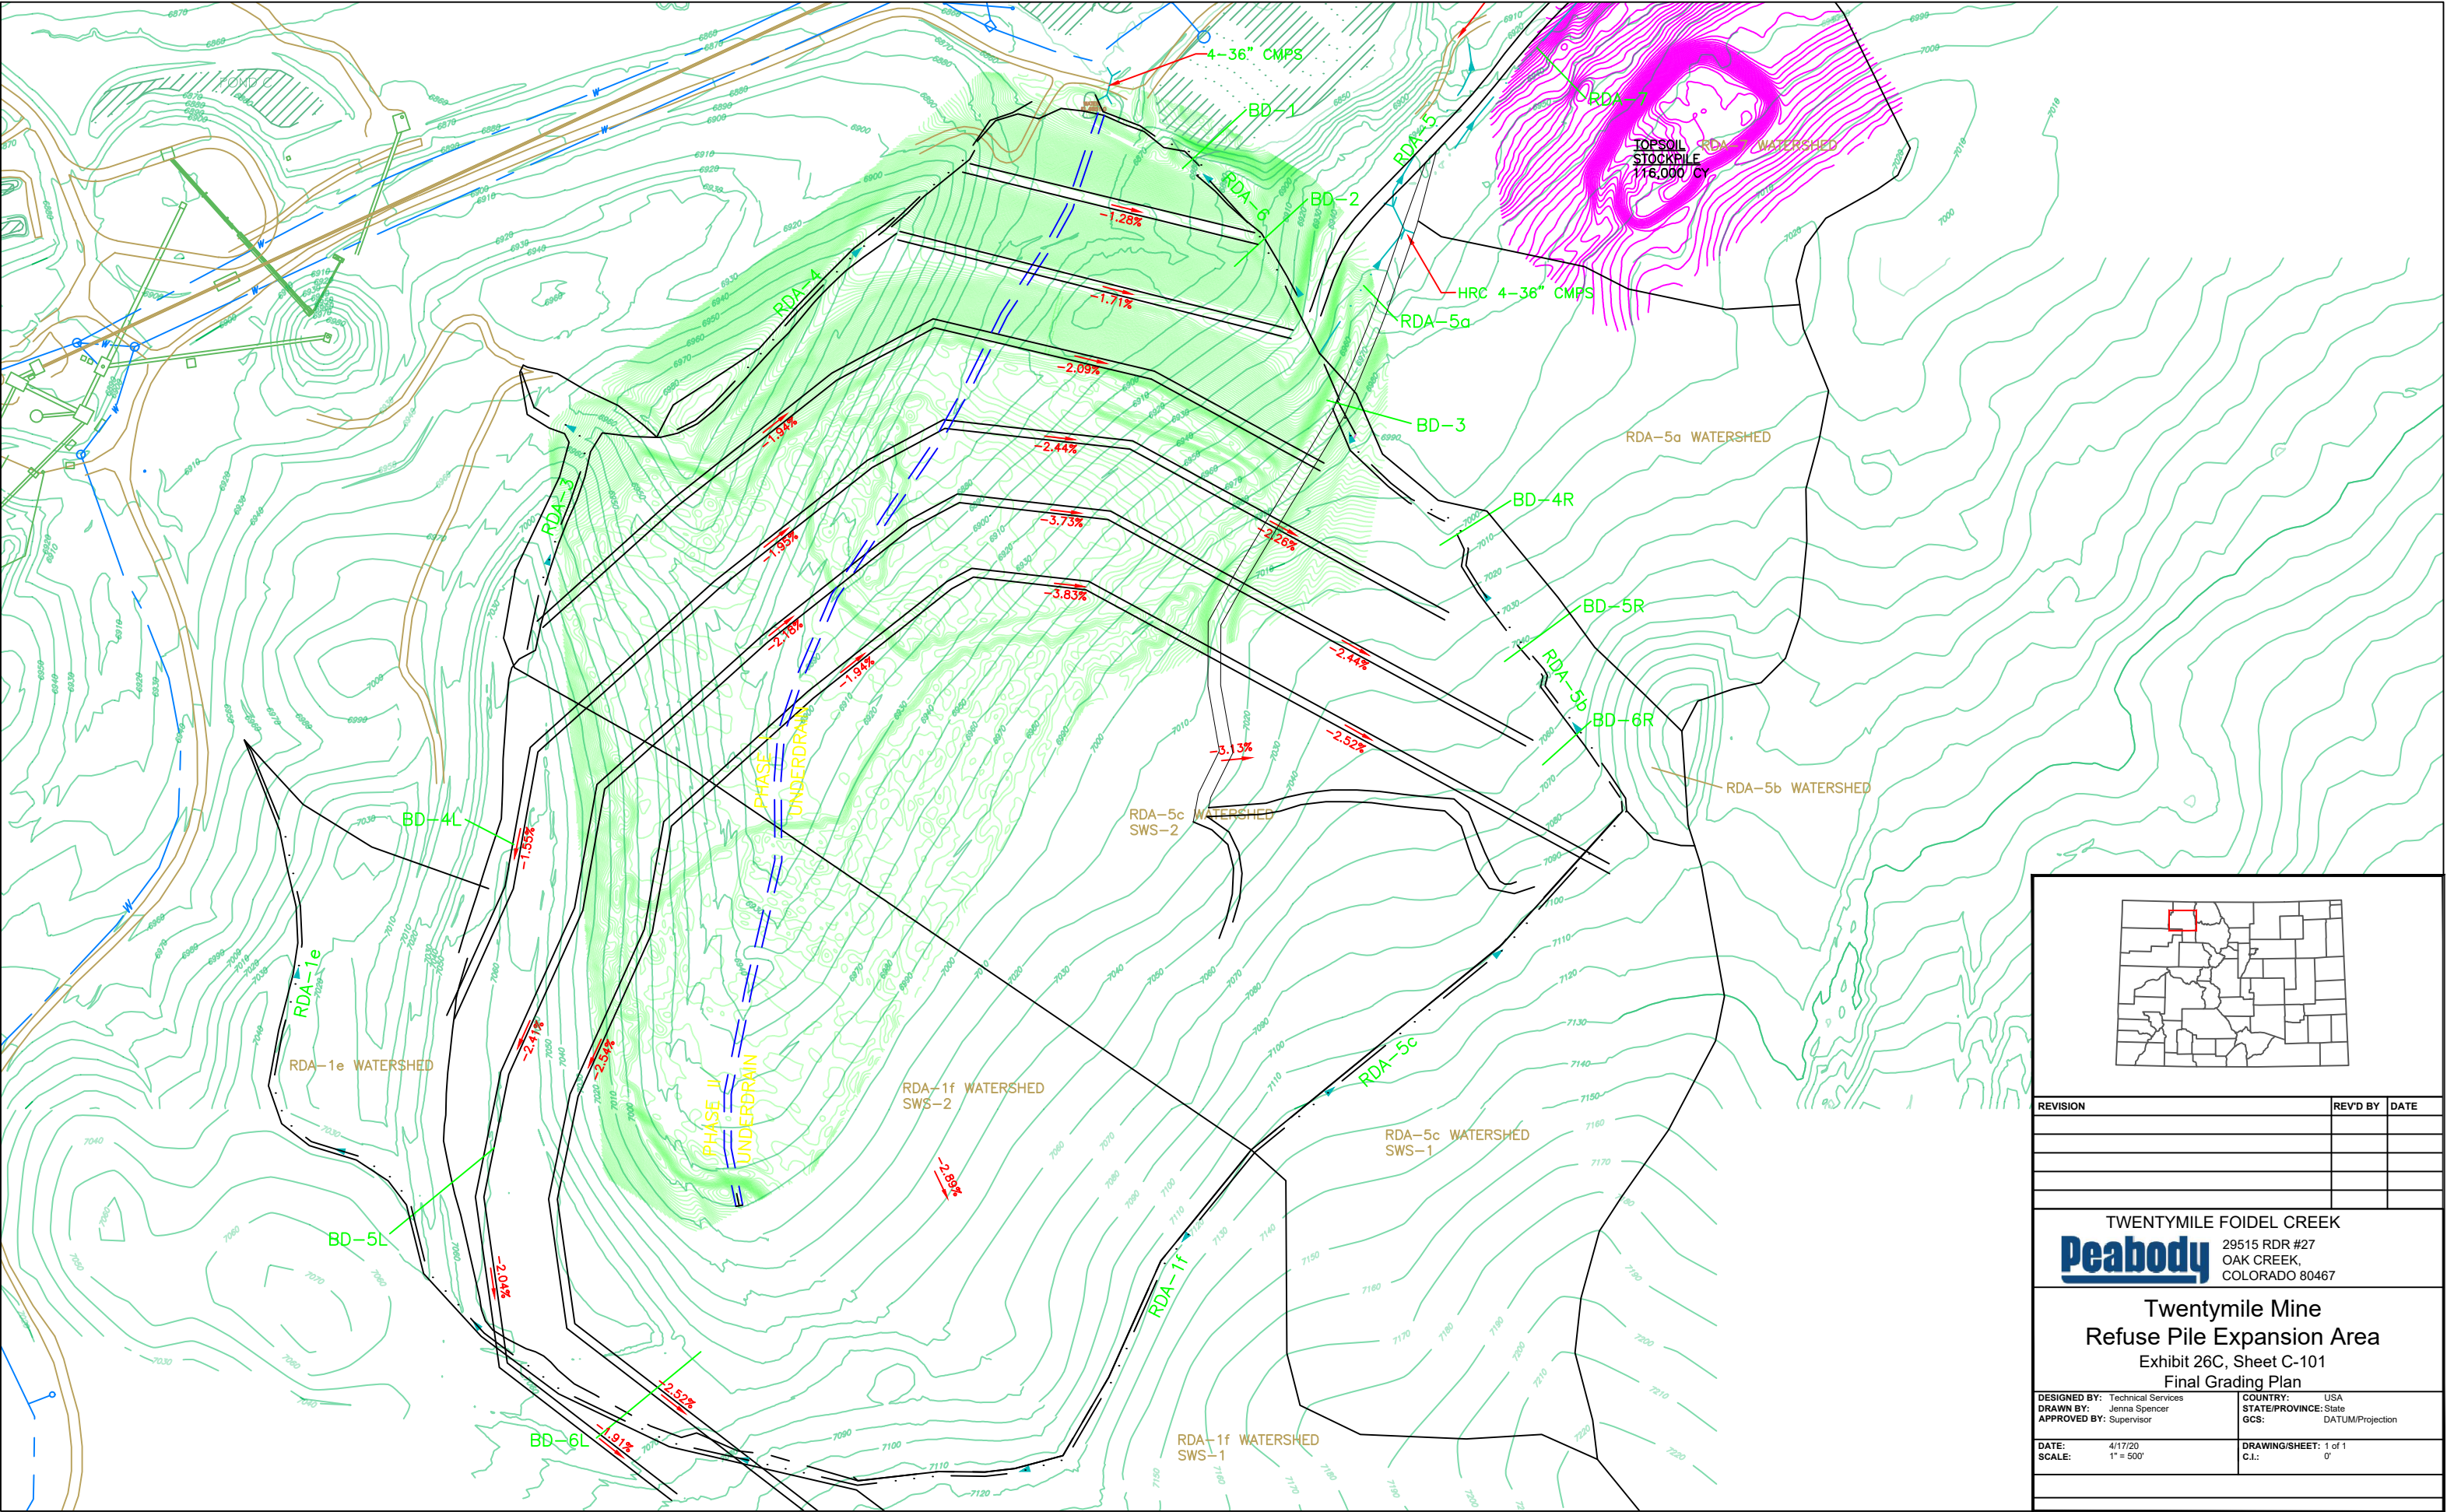

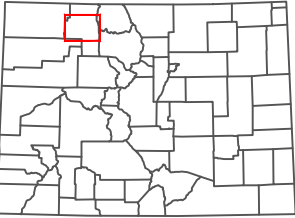

REVISION	REV'D BY	DATE



29515 RDR #27
OAK CREEK,
COLORADO 80467

Twentymile Mine
Refuse Pile Expansion Area
Exhibit 26C, Sheet C-101
Final Grading Plan

DESIGNED BY:	Technical Services	COUNTRY:	USA
DRAWN BY:	Jenna Spencer	STATE/PROVINCE:	State
APPROVED BY:	Supervisor	GCS:	DATUM/Projection
DATE:	4/17/20	DRAWING/SHEET:	1 of 1
SCALE:	1" = 500'	C.I.:	0'