



CEI-17016-02
Response Required? Yes

September 8, 2020

Patrick Lennberg
Division of Reclamation, Mining and Safety
Department of Natural Resources
1313 Sherman, Room 215
Denver, CO 80203
(303) 866-3567 x8114
Patrick.lennberg@state.co.us

Project Title: M & G Pit
Permit No.: M-1986-079

Subject: Technical Revision to the Site Plan

Dear Patrick,

Per your request outlined in your August 31, 2020 letter, please find the revised drawing for the TR-09 Technical Revision to the Site Plan.

If you require any further documentation, please contact me at 303-472-4978 or via email
ablackford@ceiconstructors.com.

Regards,

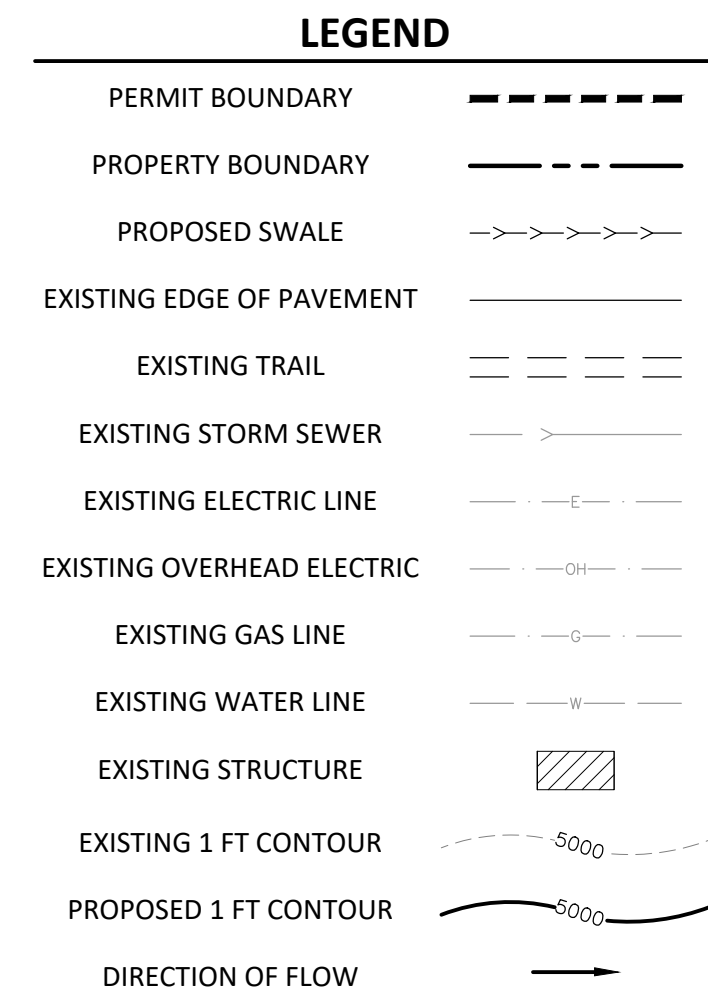
Andrew P. Blackford

Andrew P. Blackford
Project Manager
CEI

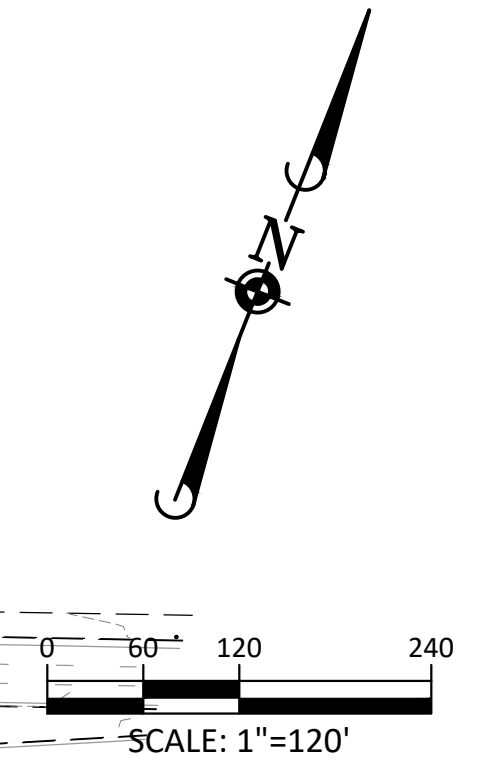
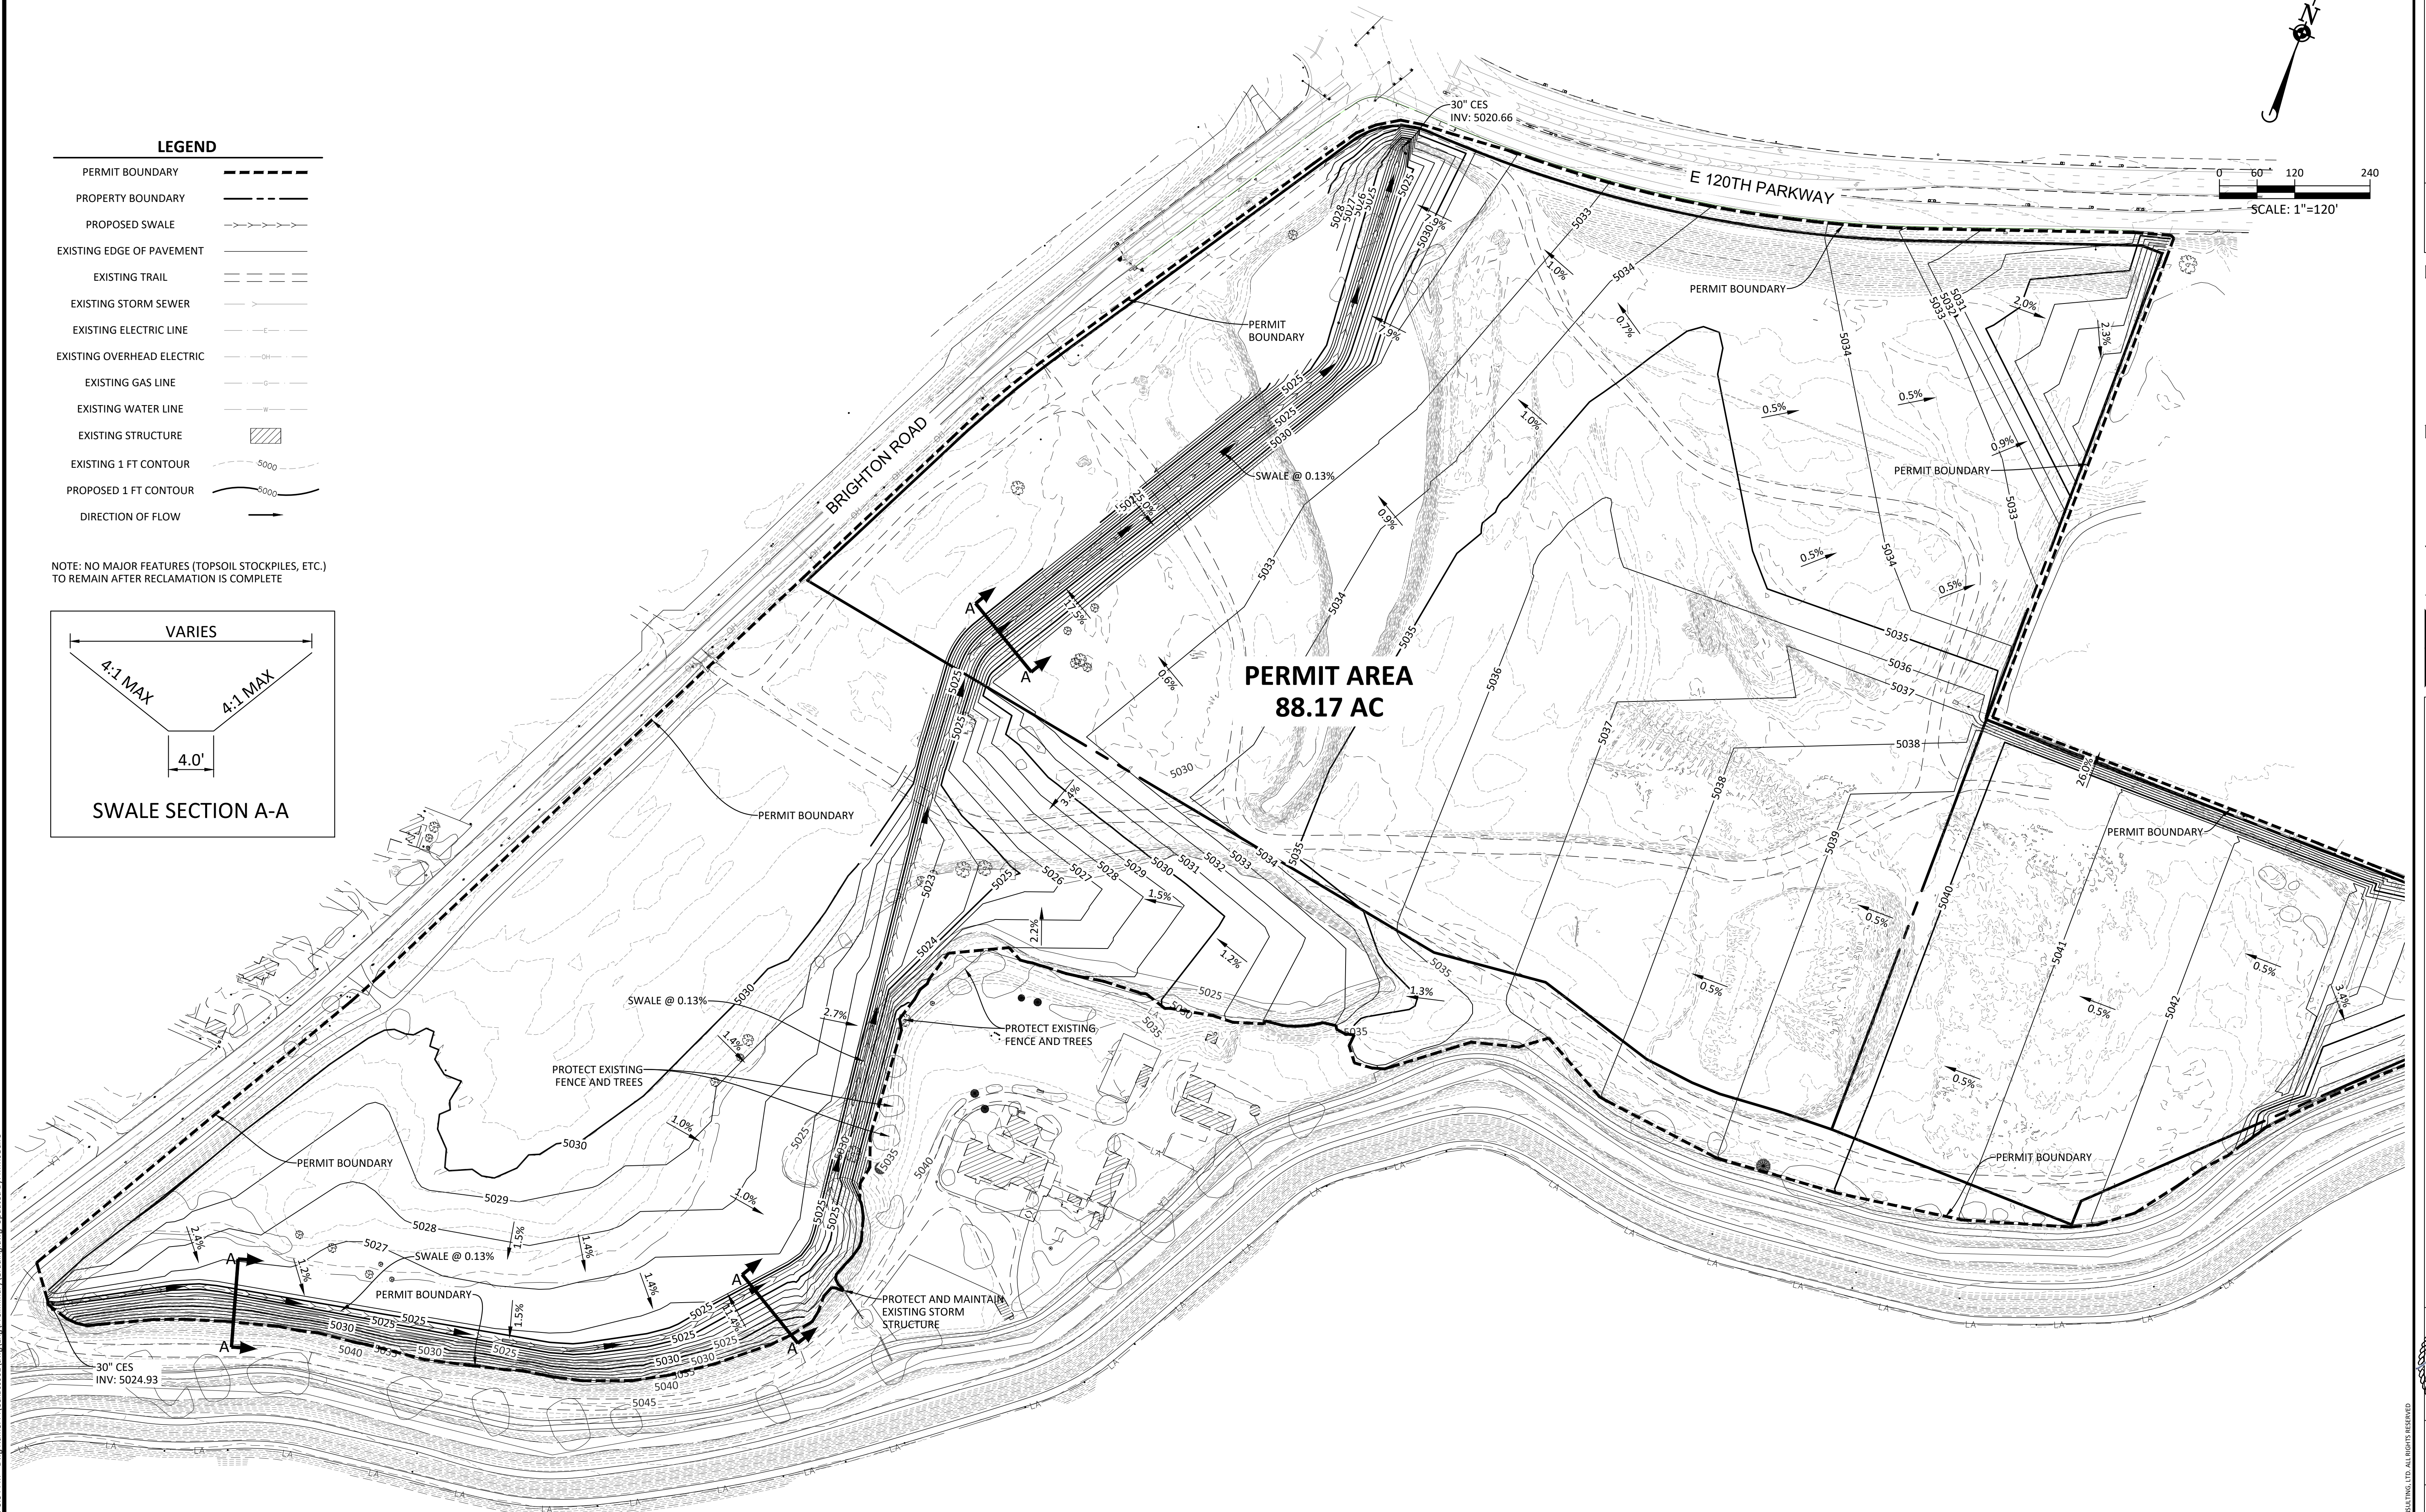
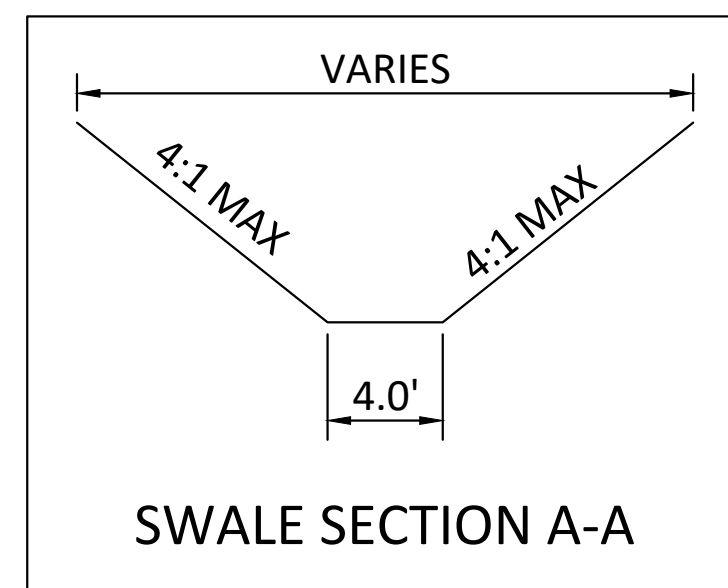
Attachments

Cc: Joseph M. O'Dea

EXHIBIT F - RECLAMATION PLAN MAP



NOTE: NO MAJOR FEATURES (TOPSOIL STOCKPILES, ETC.)
TO REMAIN AFTER RECLAMATION IS COMPLETE

[illegible]

Mannard
CONSULTING LTD.
7600 East Orchard Road, Suite 150-N, Greenwood Village, CO 80111 ph:303.708.0500 mannard.com
Civil Engineering | Surveying & Geospatial Services | GIS
Water Resource Management | Construction Management

APPLICANT - MANN LAKE HOLDINGS, LLC

ADAMS COUNTY, COLORADO

EXHIBIT F - RECLAMATION PLAN MAP



ROJ. MGR.: RJM
ROJ. ASSOC.: GTI
DRAWN BY: MAM
DATE: 09/03/2020

SHEET
1 OF 1
CEXACCO01