


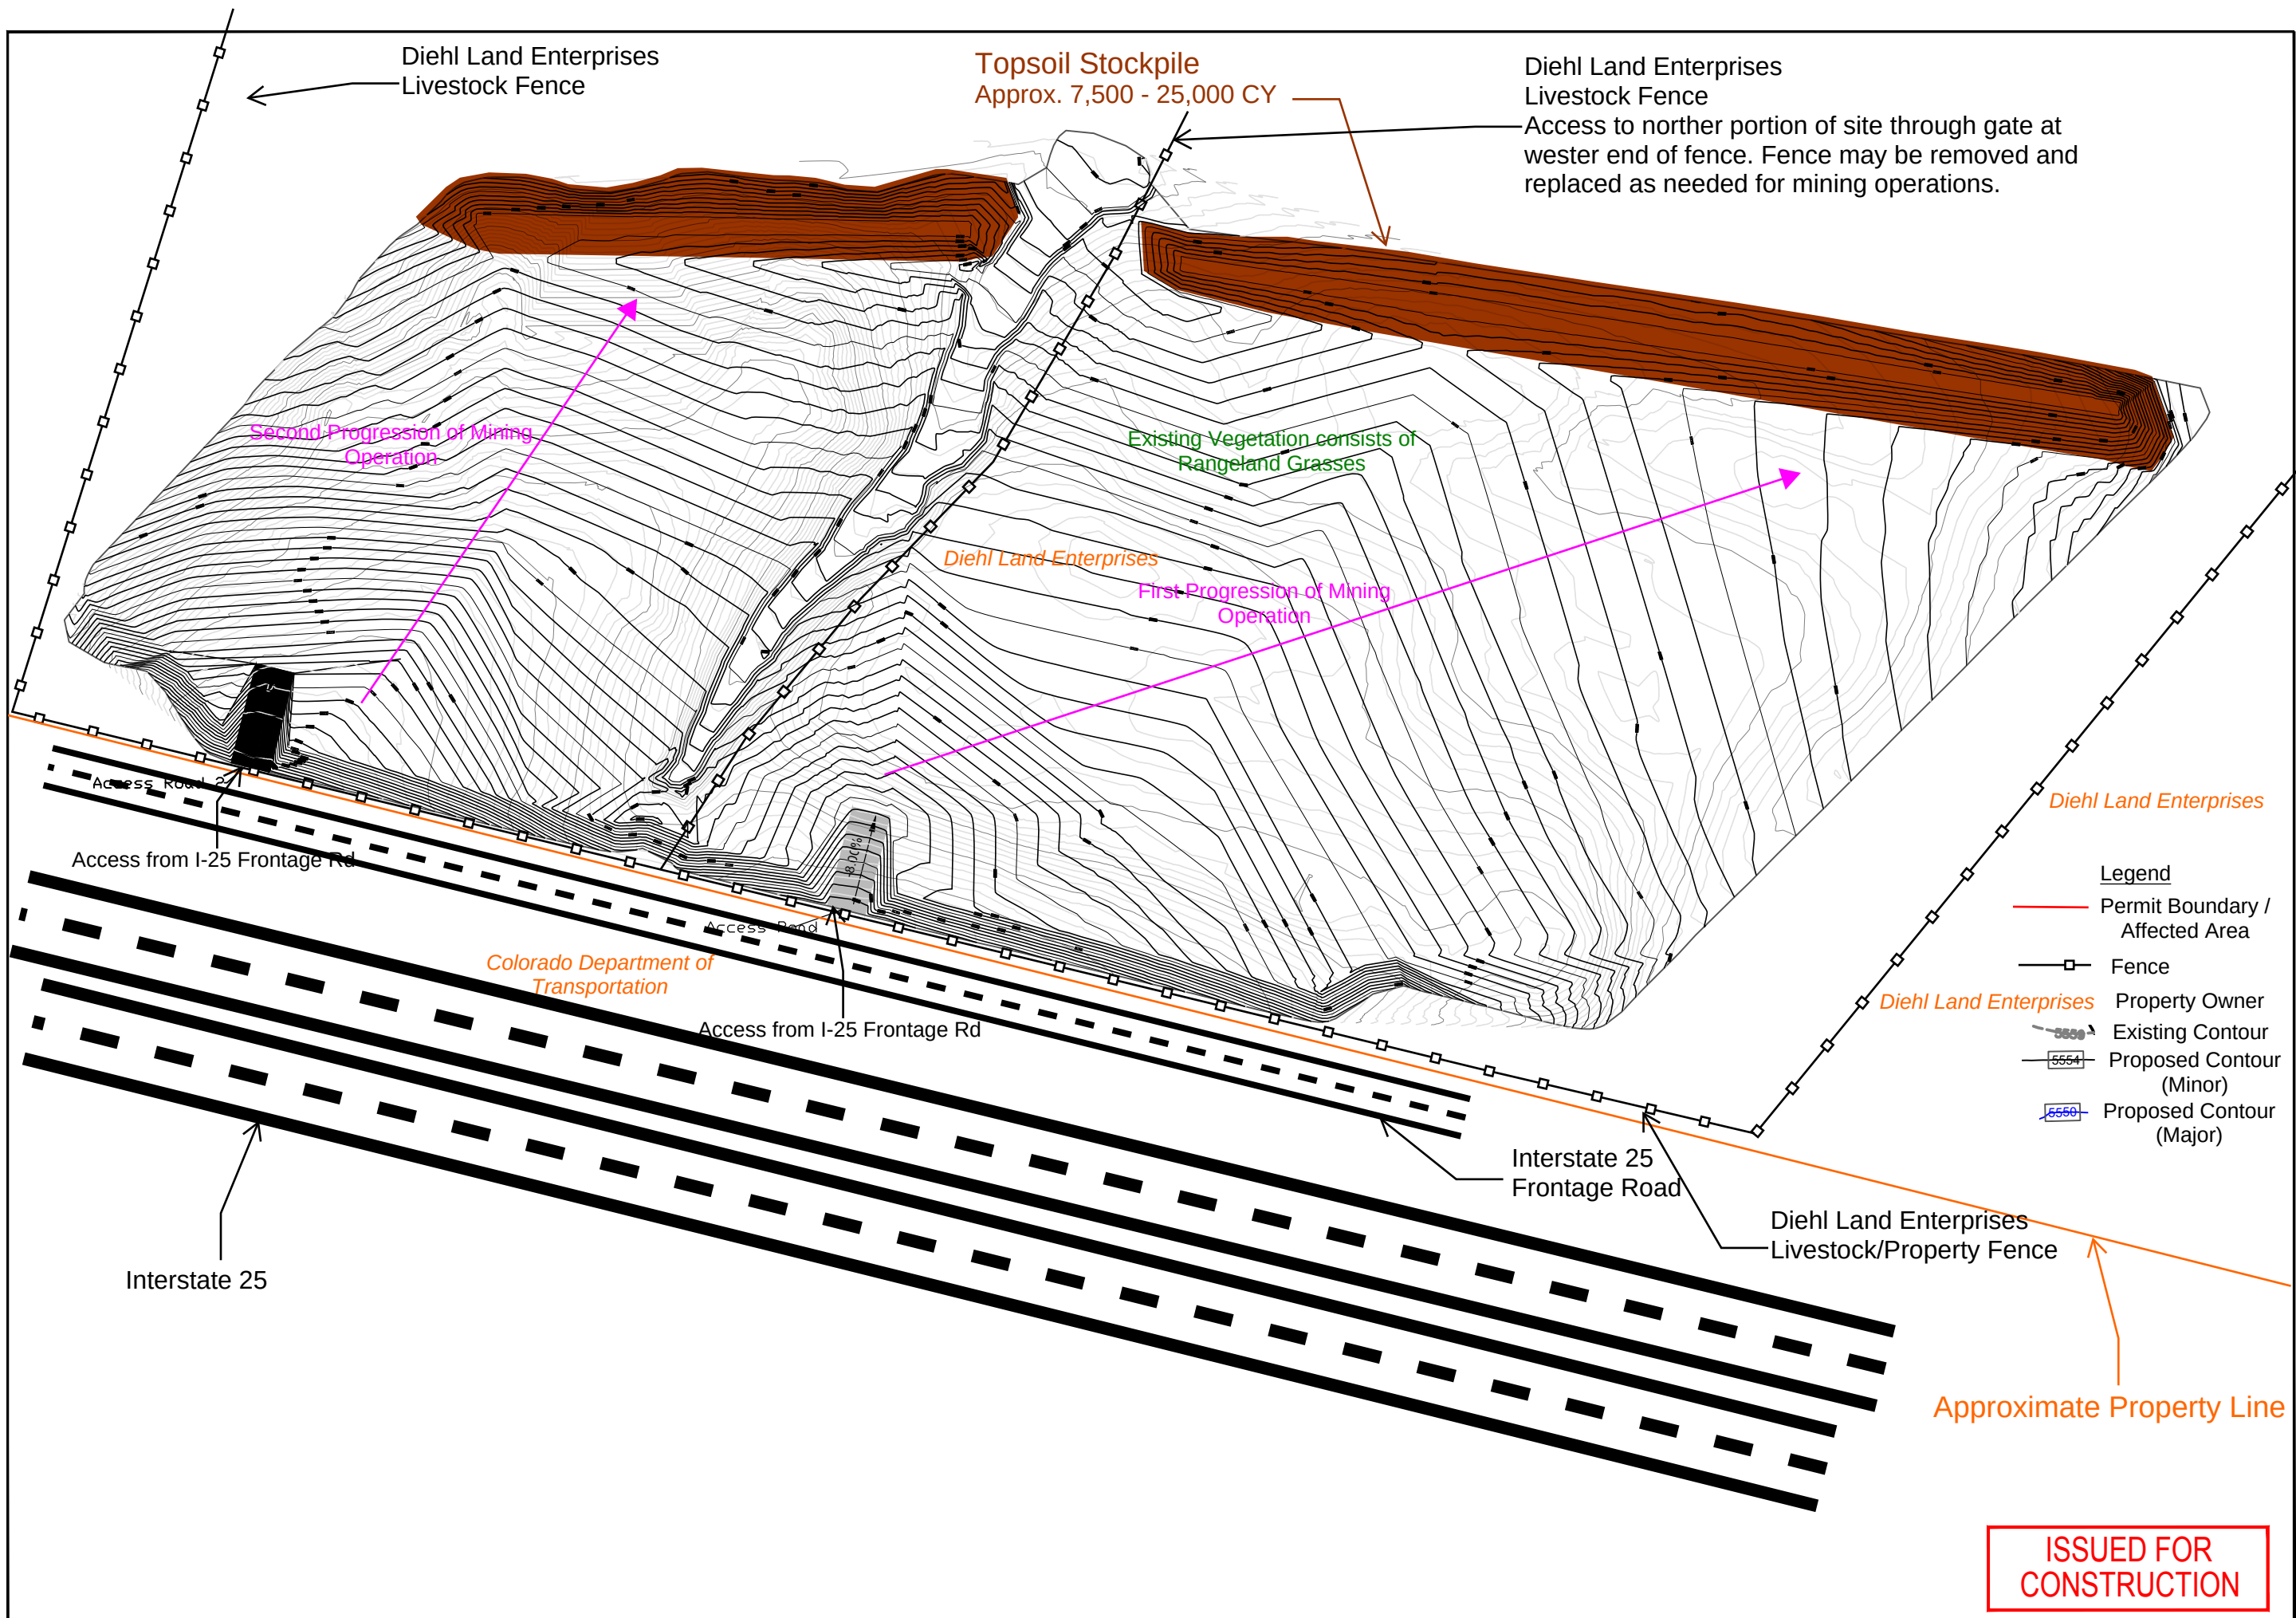




DESIGN	REVISIONS	DATE
N/A	7	
N/A	6	
N/A	4	
PM	4	
GL	3	
DATE	2	
	1	

PROJECT TITLE	DIEHL BORROW PIT	
	M2018-054	
PROJECT TASK	PRE-MINE/MINE PLAN MAP	
	TECHNICAL REVISION 1 GRADING PLAN	

PROJ. NO.	
10-18-08	
SET #	SHEET SET
00	00
SHEET NO.	
TR1	

ISSUED FOR
CONSTRUCTION

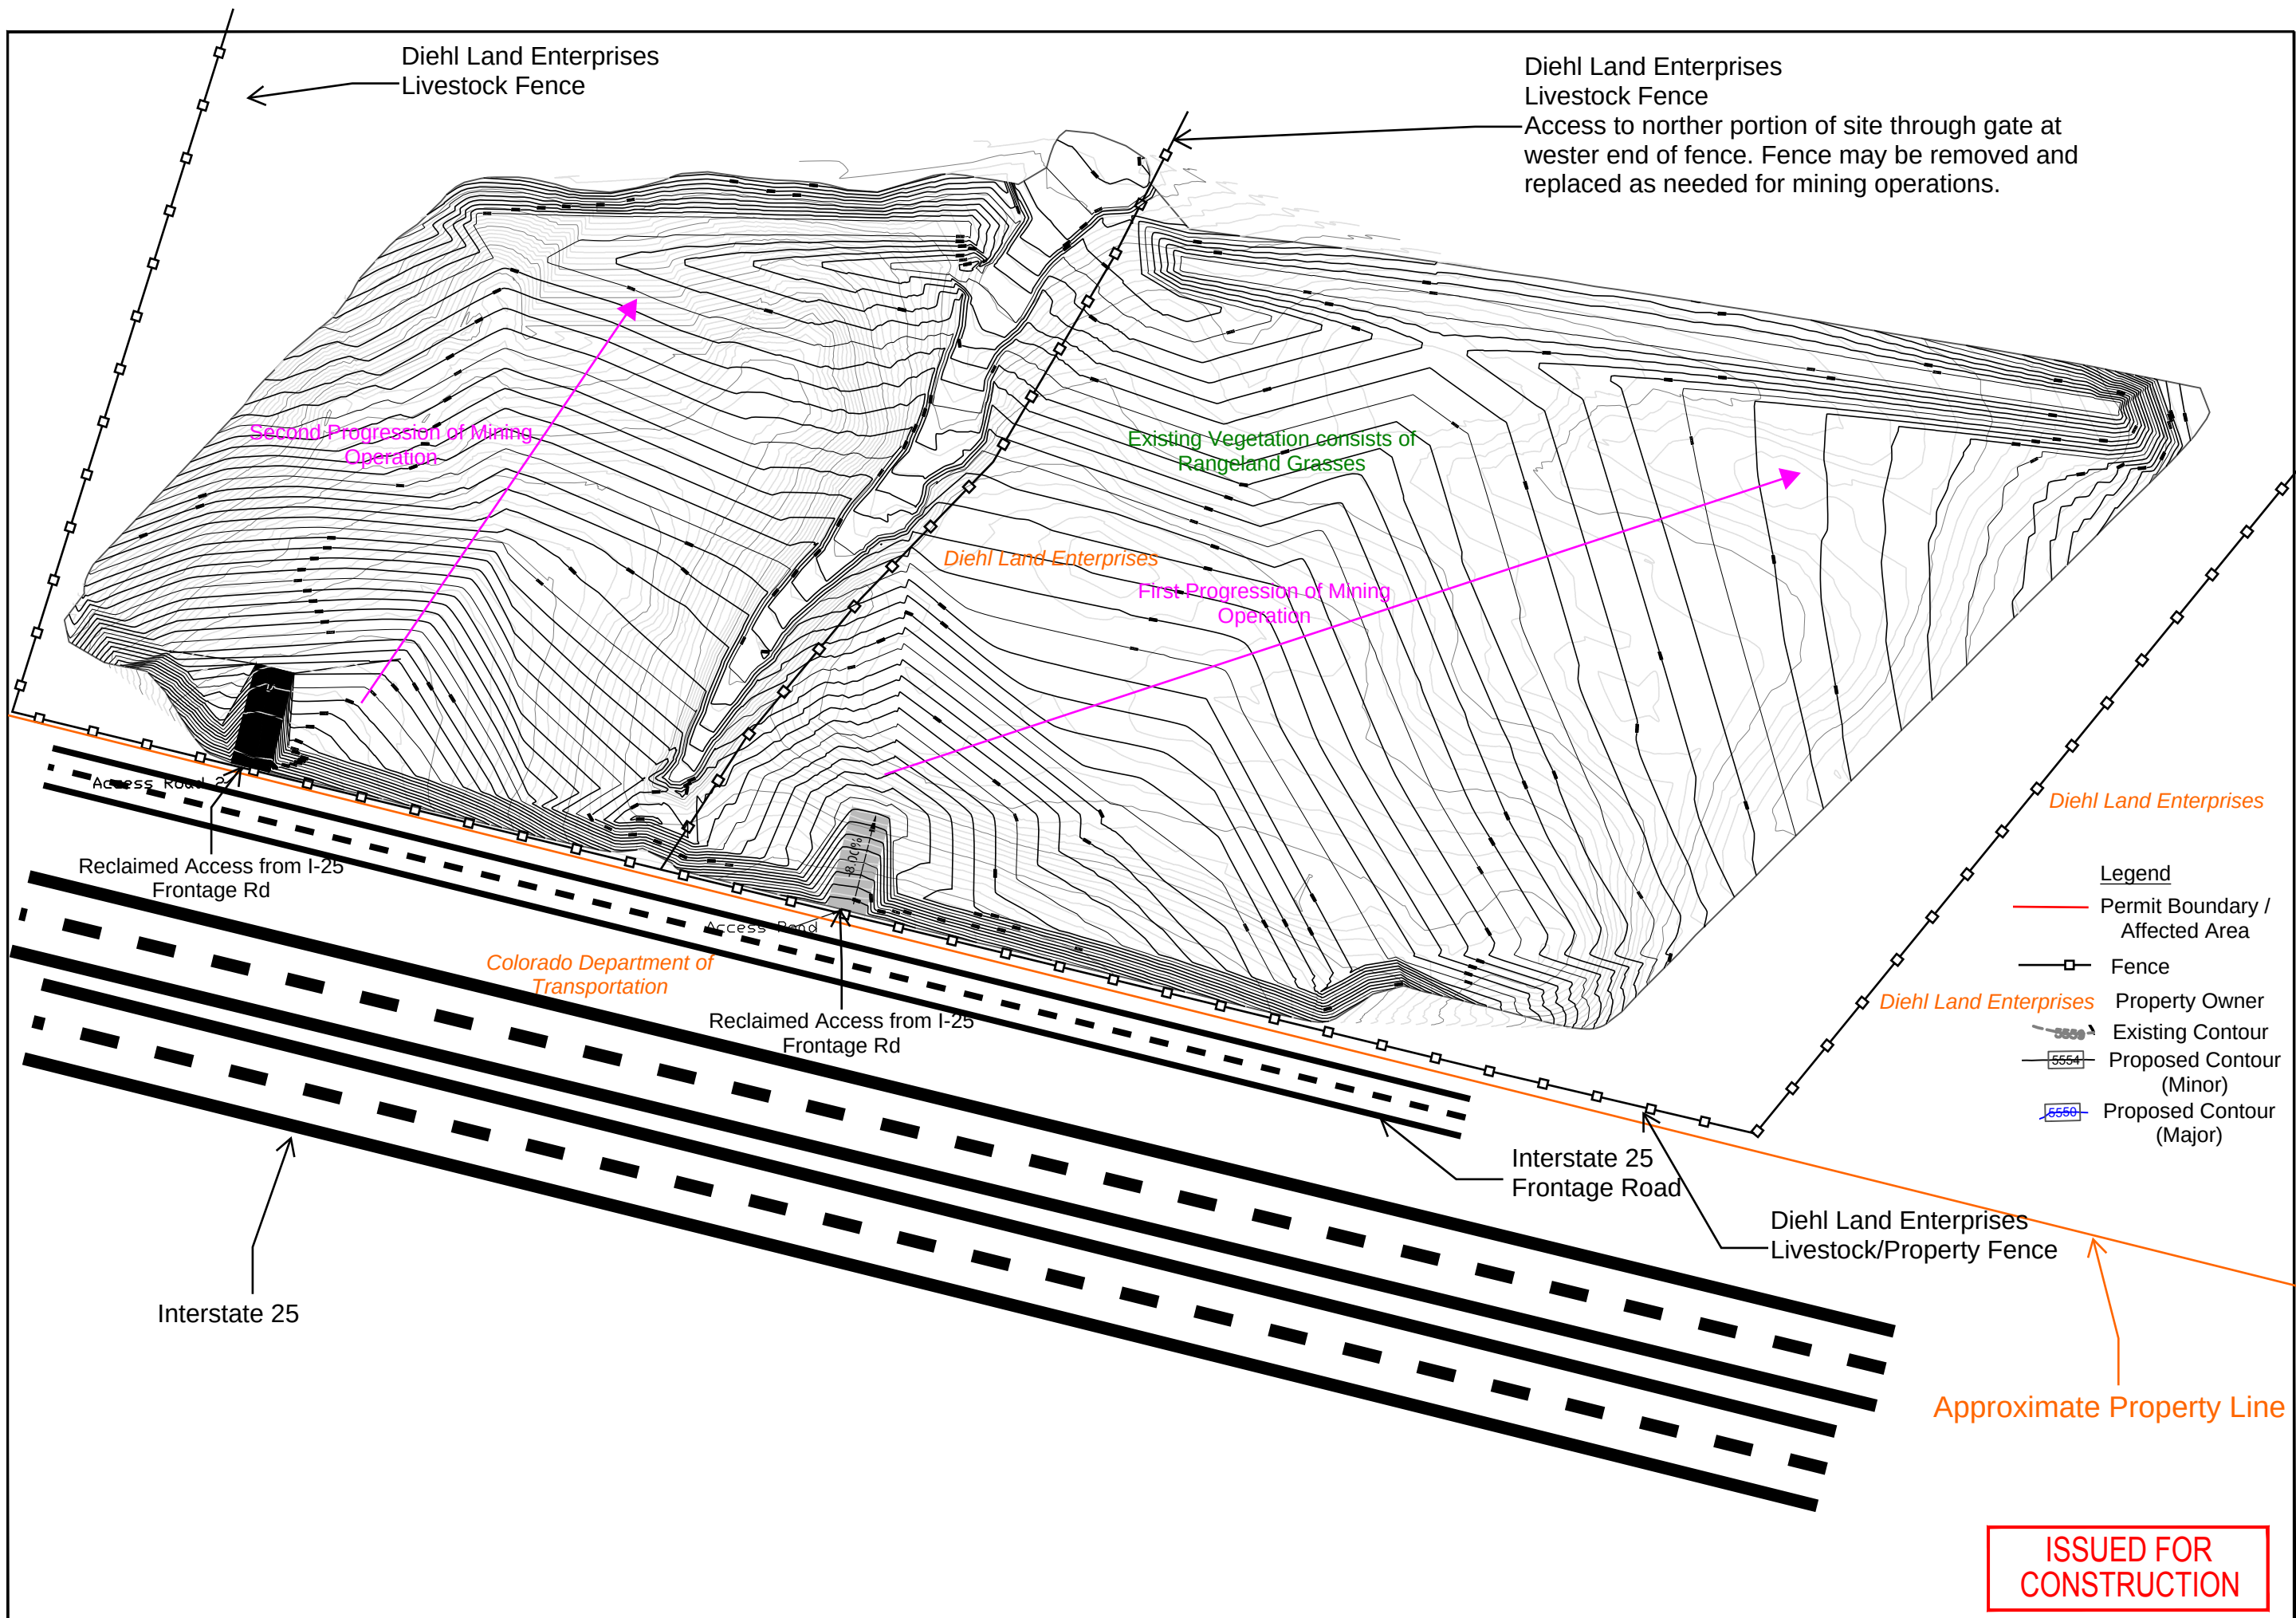

ISSUED FOR
CONSTRUCTION



DESIGN	REVISIONS	DATE
N/A	7	
N/A	6	
N/A	4	
PM	4	
GL	3	
DATE	2	
	1	

PROJECT TITLE	DIEHL BORROW PIT	
	M2018-054	
PROJECT TASK	RECLAMATION PLAN MAP	
	TECHNICAL REVISION 1 GRADING PLAN	

PROJ. NO. 10-18-08	
SET # 00	SHEET SET 00
SHEET NO. TR1	