


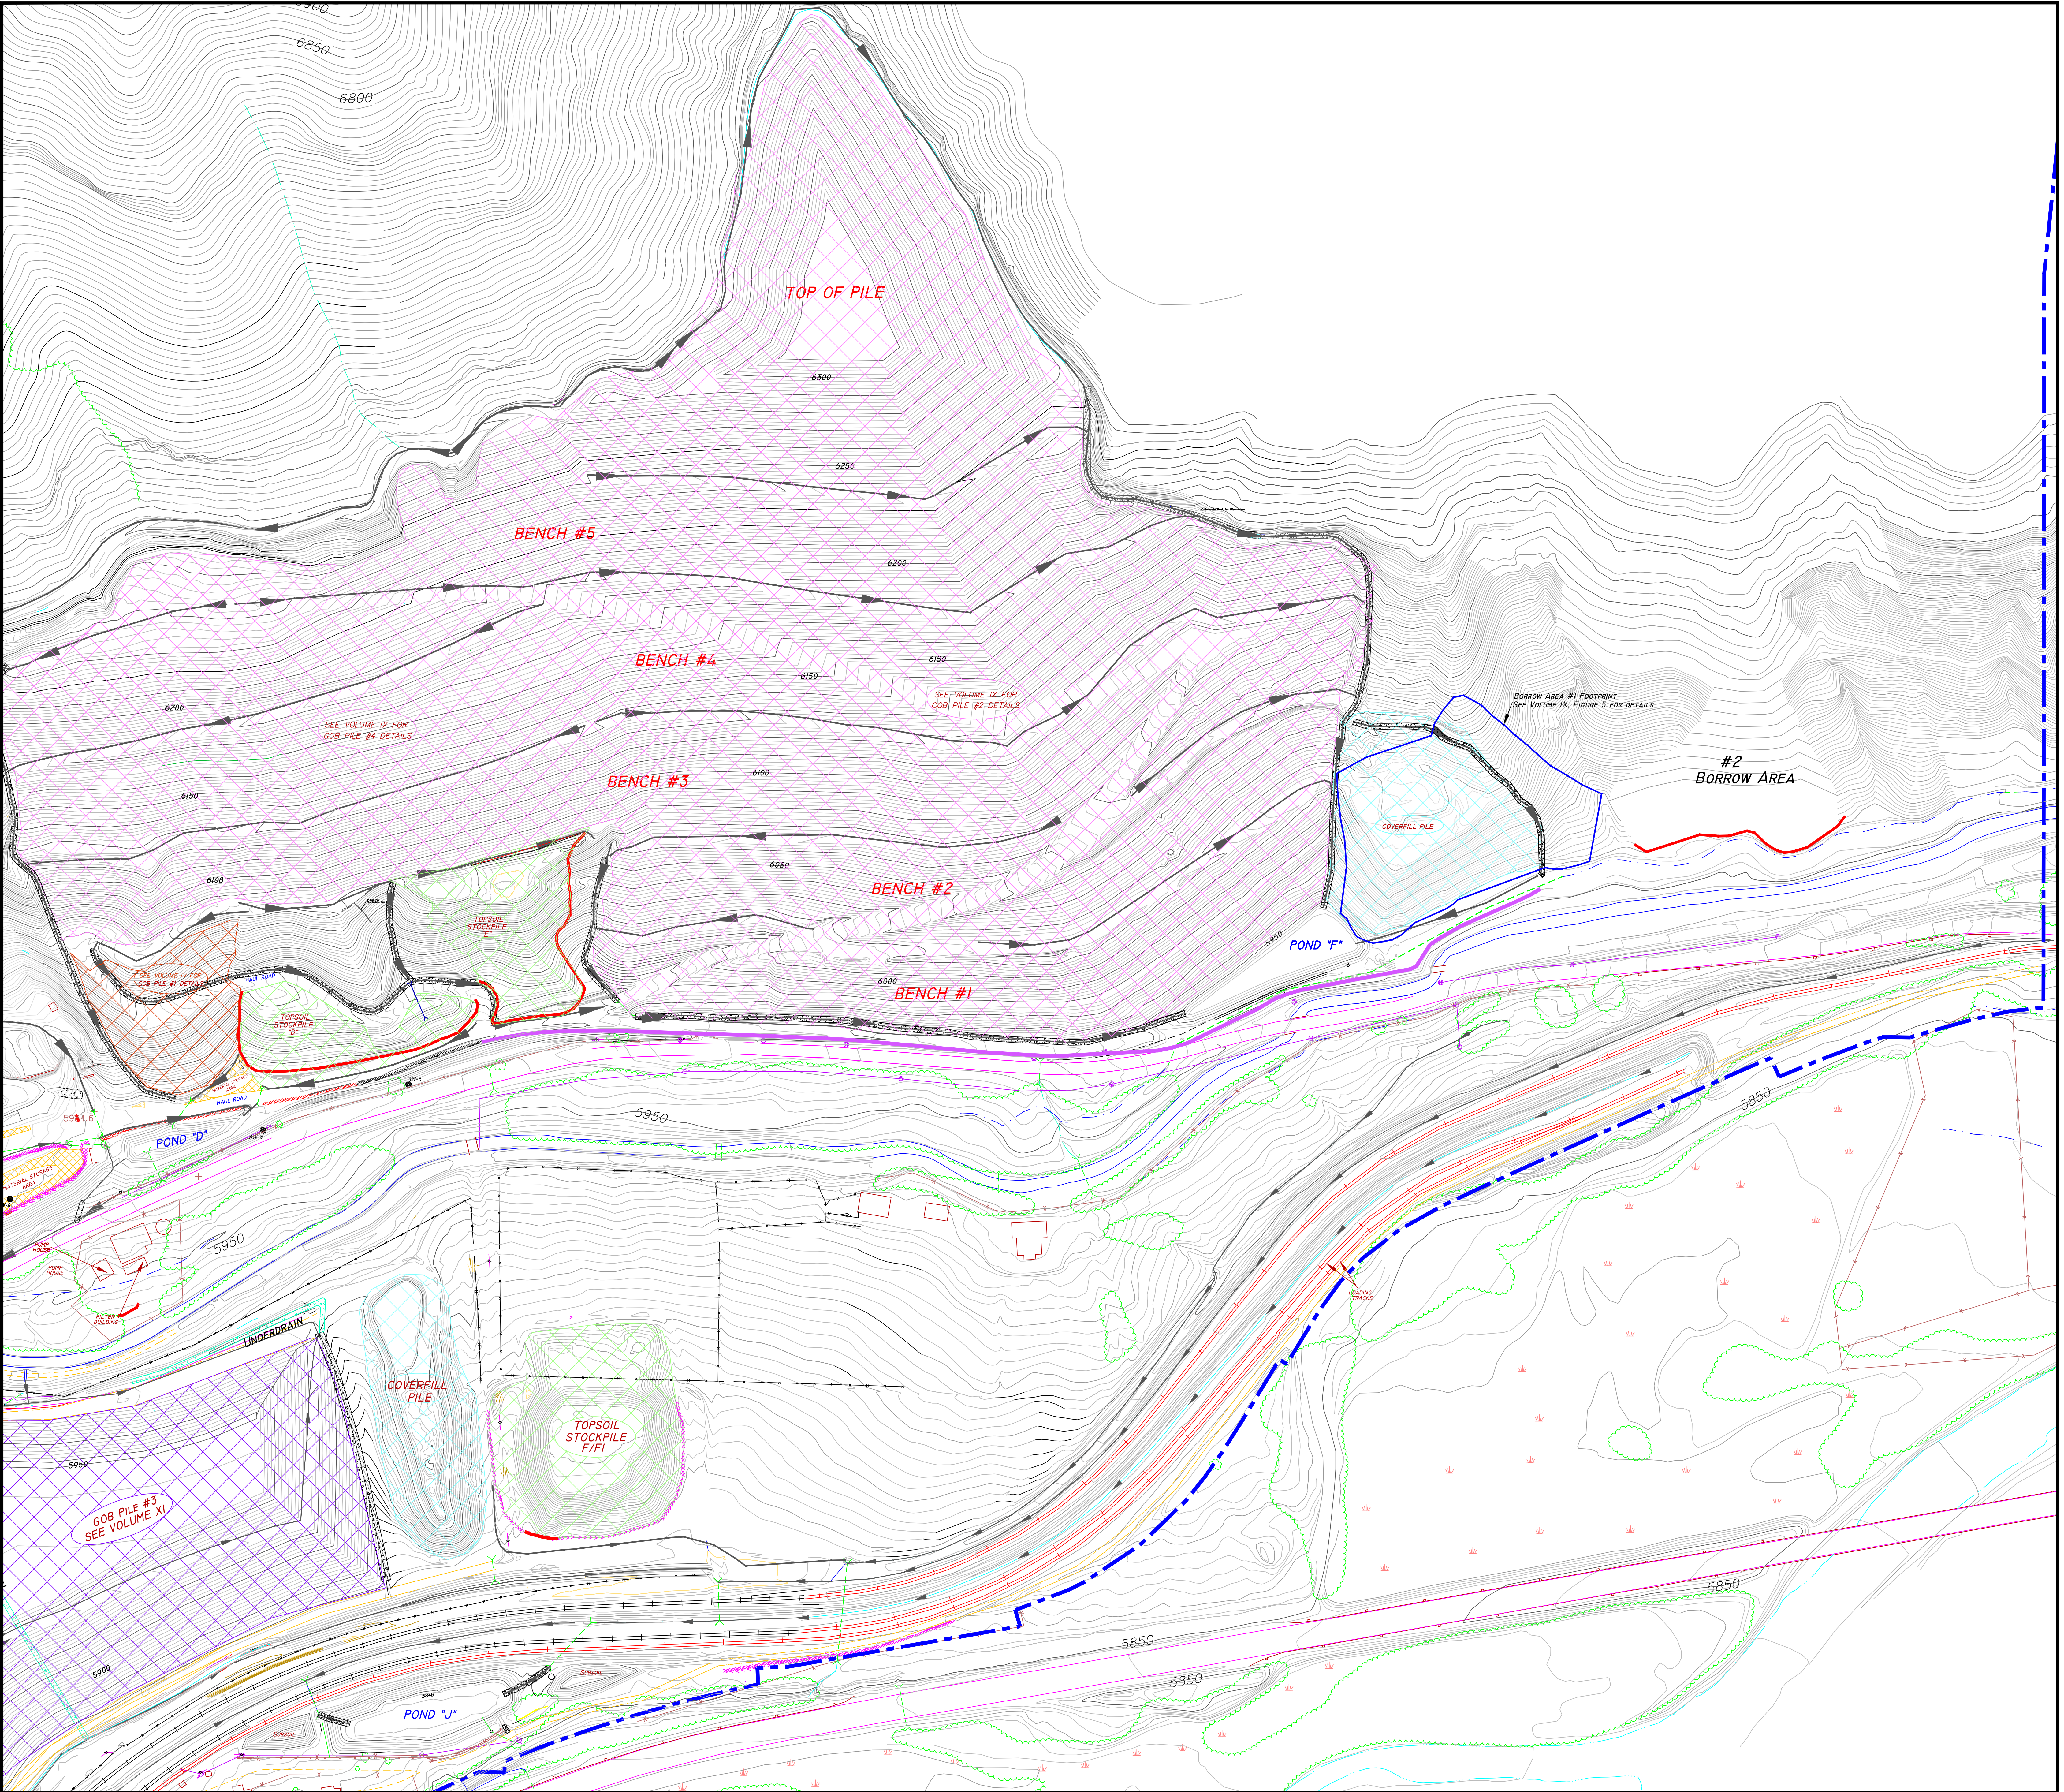

35	TR-122 Remove CW ditch, revise E U/D location	T.K.B.	11/12/20
34	MR-203 Update Pond D Configuration	T.K.B.	01/21/20
33	TR-118 Gob #3 Reduction in pile size	T.K.B.	01/21/19
32	TR-115 ADD #1	T.K.B.	05/17/08
31	TR-115 Install rip rap in segment of E. Diversion ditch	T.K.B.	03/23/18
30	TR-113 Revise top of #4 drainage plan	T.K.B.	06/21/17
No.	DESCRIPTION:	BY	DATE
REFERENCES			

PERMIT BOUNDARY	TOPSOIL STOCKPILE AREAS	GOB PILE AREA (VOL. XI)
BERM OR GUARDRAIL	MATERIAL STORAGE AREAS	SED. CONTROL (SUPPLEMENTAL)
FENCE	GOB PILE AREA (Vol. IV)	
POWERLINE/TELEPHONE DITCH	GOB PILE AREA (Vol. IX)	
UNDESIGNED CULVERT	COVERFILL STOCKPILE AREA	
CULVERT		
LIGHT USE ROAD		
HAUL ROAD		
	HAUL ROAD	
	HAUL ROAD	

NOTE:
SEE MAP NO. 15-3 FOR
UPPER PORTION OF FACILITIES
SEE MAP NO. 15-3 FOR
EASTERN PORTION OF FACILITIES
SEE MAP NO. 15-4 FOR
WESTERN PORTION OF FACILITIES
ORIGINAL TOPOGRAPHY BY K.H. - 6/11/95
UPDATED TOPOGRAPHY BY DATA MAPPING - 8/8/97

2	3
1	
4	

MAP KEY

ENGINEER'S CERTIFICATION
I hereby certify that this drawing was done
by me or under my direct supervision and
that all of the information presented on
this drawing is true and correct to the
best of my knowledge and belief.
Tannerin K. Stover-Bishop
Colorado P.E. 43302
Date

PREPARED FOR:
BRL
BOWIE RESOURCES, LLC
BOWIE NO. 2 MINE
P.O. BOX 483
PAONIA, COLORADO 81428
PREPARED BY: J. E. STOVER & ASSOCIATES
8302 N. 7th Street, Unit B
Grand Jct., CO 81501

DESIGNED BY:
DRAWN BY: L.K.J.
CHECKED BY:
05/10/99
SCALE: 1" = 100'

PROJECT: BOWIE NO. 2 MINE
TITLE: MINE FACILITIES
DWG. I.D. No. C - 1996 - 083
DWG. NAME: SHEET 3 OF 4
MAP NO. 15-3