


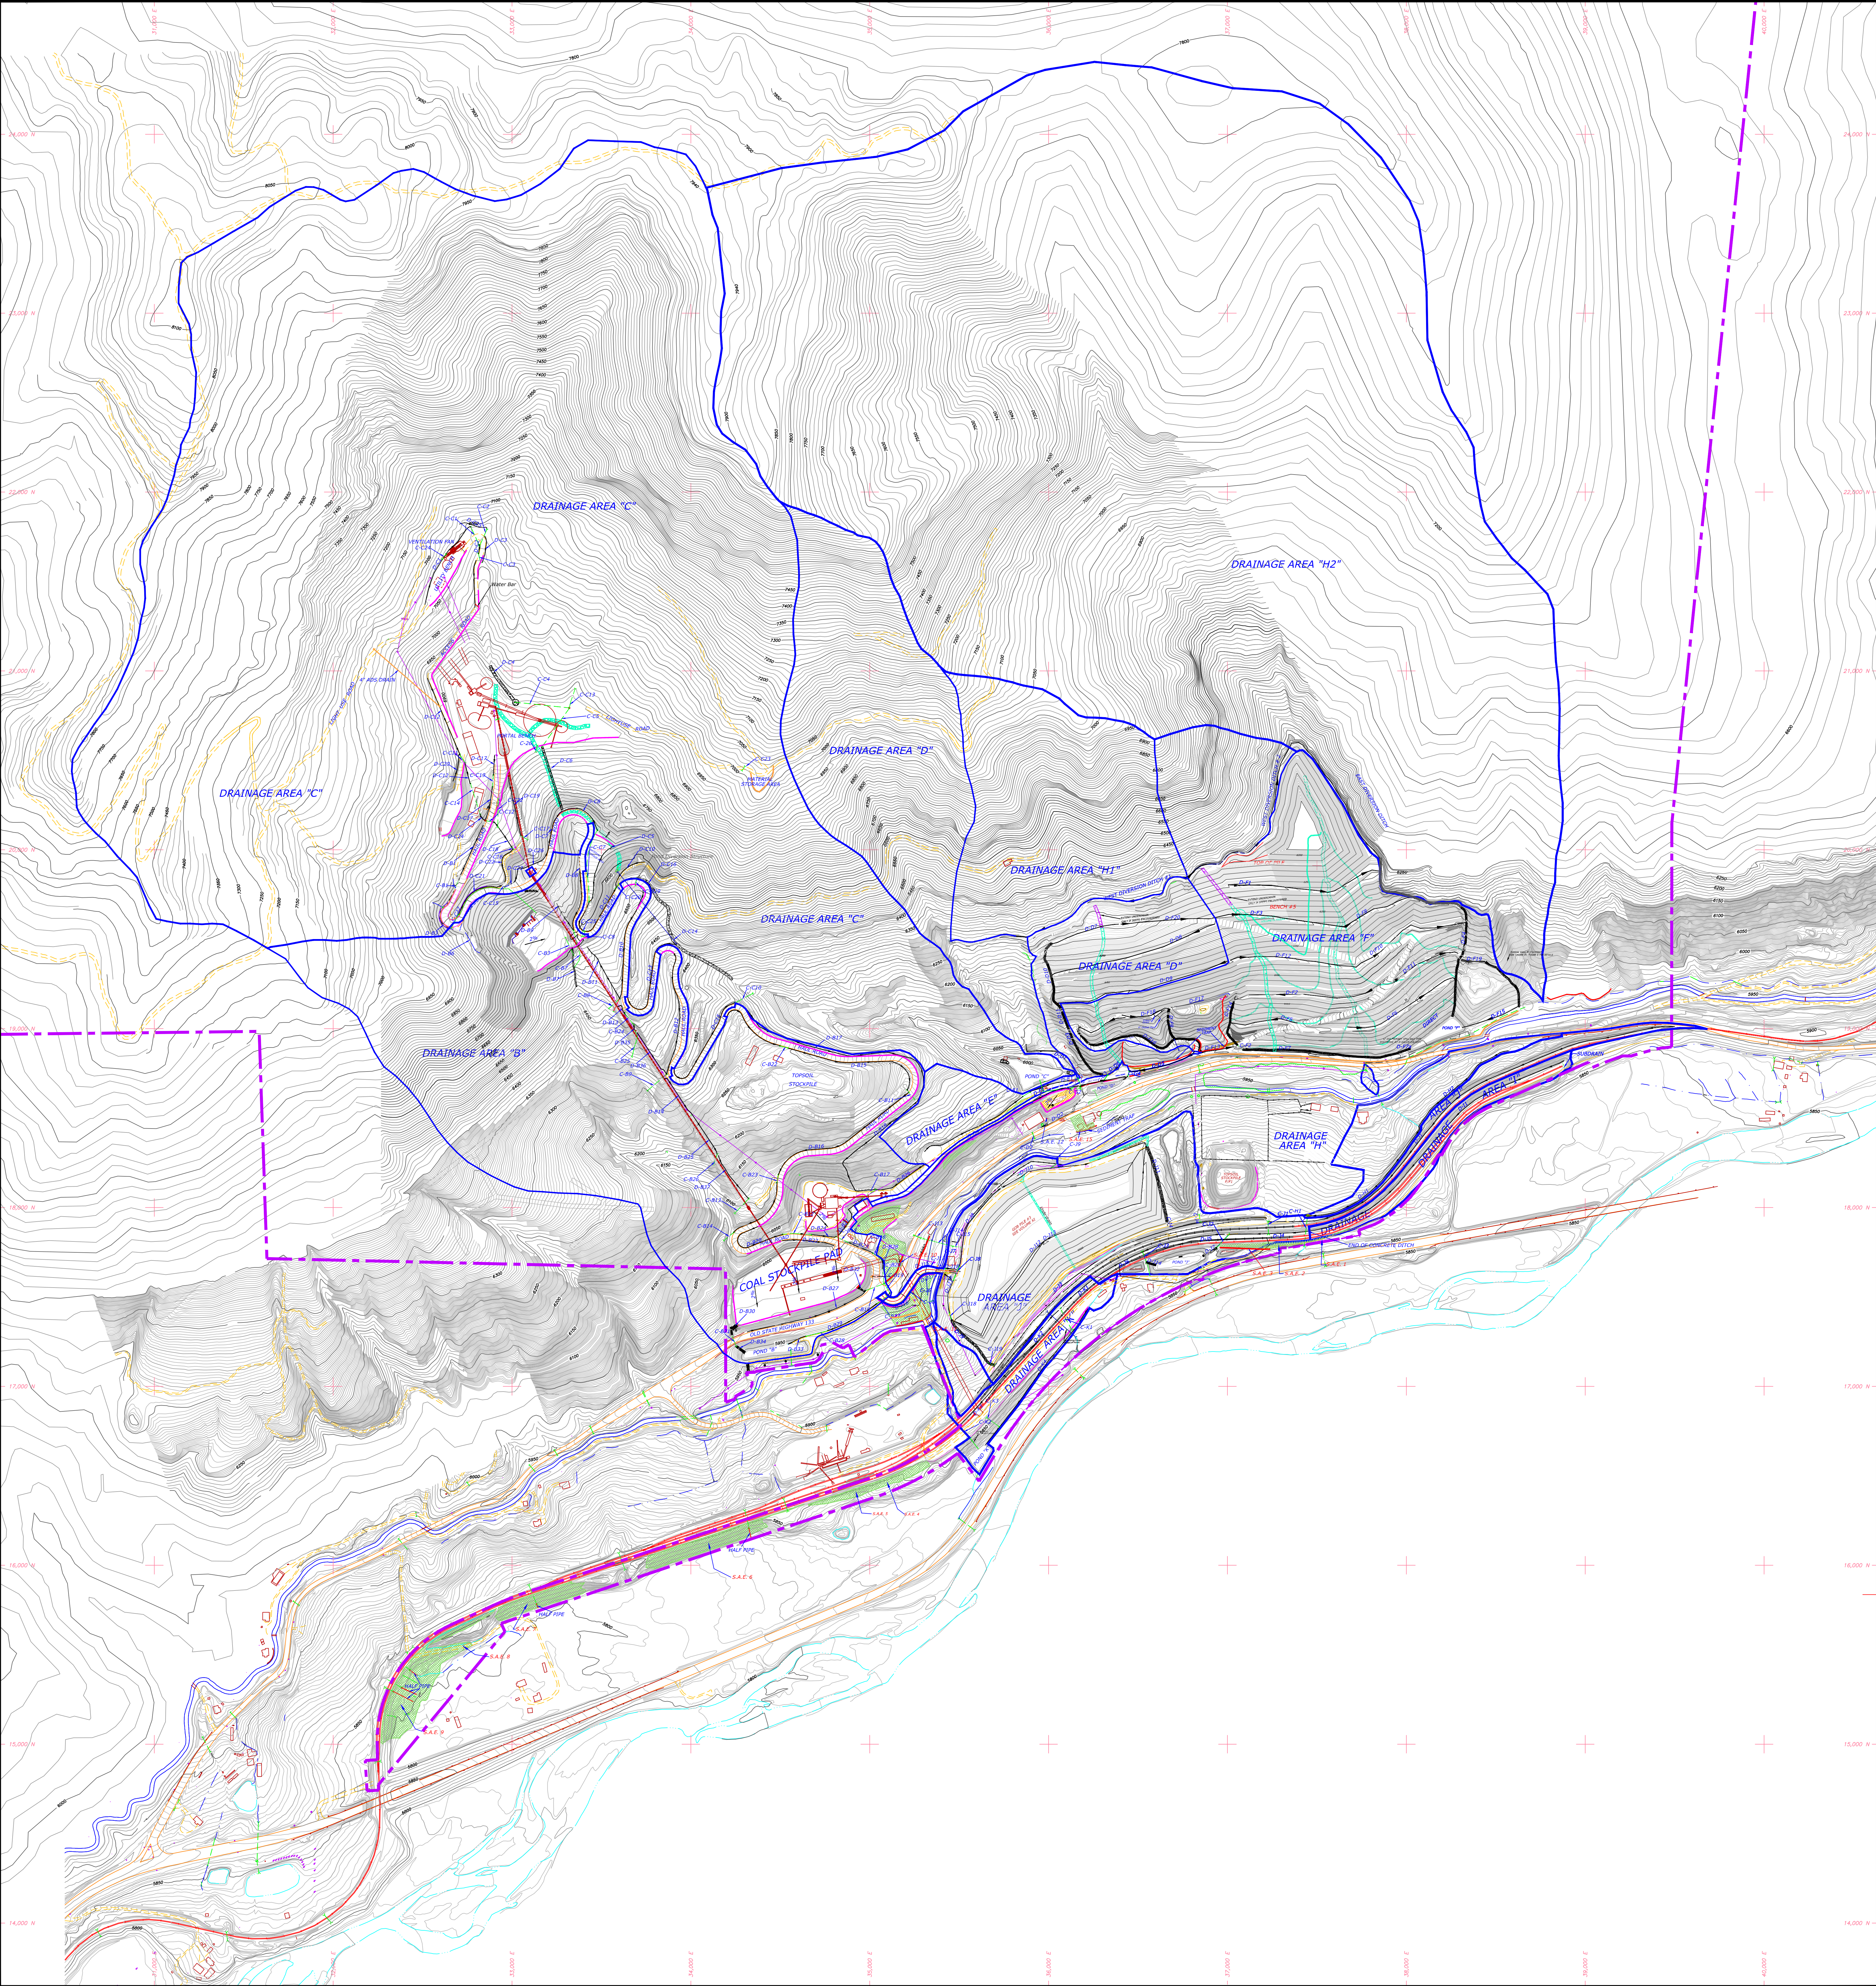

52 TR-122 Remove GW ditch, re-align East U/D 51 MR-203 Revise Pond D configuration 50 TR-119 Curve #11 Culvert 49 TR-115 ADD #1 48 TR-115 Rip rap into portion of E. Diversion ditch 47 TR-113 Revise top of #4 drainage No DESCRIPTION		T.K.B. 09/30/20 T.K.B. 01/21/20 T.K.B. 05/14/19 T.K.B. 05/17/08 T.K.B. 03/23/18 T.K.B. 06/20/17 BY DATE		LEGEND: PERMIT BOUNDARY DESIGNED DITCH BERM OR GUARDRAIL LIGHT USE ROAD HAUL ROAD SALE RIP-RAP CHANNEL CULVERT ROCK UNDERDRAIN DRAINAGE AREA BOUNDARY SEDIMENT FENCE/TRAP Sed. Control (supplemental) UNDERSIDE CULVERT		D = DITCH C = CULVERT STRUCTURE # C-B8 DRAINAGE AREA		NOTE: SEE MAPS 21-1, 21-2, 21-3 AND 21-4 FOR DETAILED DRAINAGE PLANS. CONTOUR INTERVAL = 2' WHERE AVAILABLE, 10' ELSEWHERE ORIGINAL TOPOGRAPHY BY KLH - 6/11/95 UPDATED TOPOGRAPHY BY DATA MAPPING - 6/8/97 UPDATED TOPOGRAPHY BY DATA MAPPING - 9/16/02		ENGINEER'S CERTIFICATION I hereby certify that this drawing was done by me or under my direct supervision and that all the information presented on this drawing is true and correct to the best of my knowledge and belief. Date Tammara E. Stover, Engineer Colorado Professional Engineer		PREPARED FOR: BRL BOWIE RESOURCES, LLC BOWIE NO. 2 MINE P.O. BOX 4803 PACIFIC, COLORADO 81428		PREPARED BY: J. B. STOVER & ASSOCIATES, INC. 5808 N. 7th Street, Suite 100 Grand Ave., CO 81601		DESIGNED BY: L.K.J. DRAWN BY: L.K.J. CHECKED BY:		PROJECT: BOWIE NO. 2 MINE TITLE: SEDIMENTATION CONTROL PLAN DRMS I.D. No.: C - 1996 - 083 SCALE: 1" = 300' DWG. NAME: MAP NO. 20	
--	--	--	--	---	--	---	--	--	--	--	--	--	--	---	--	--	--	--	--