


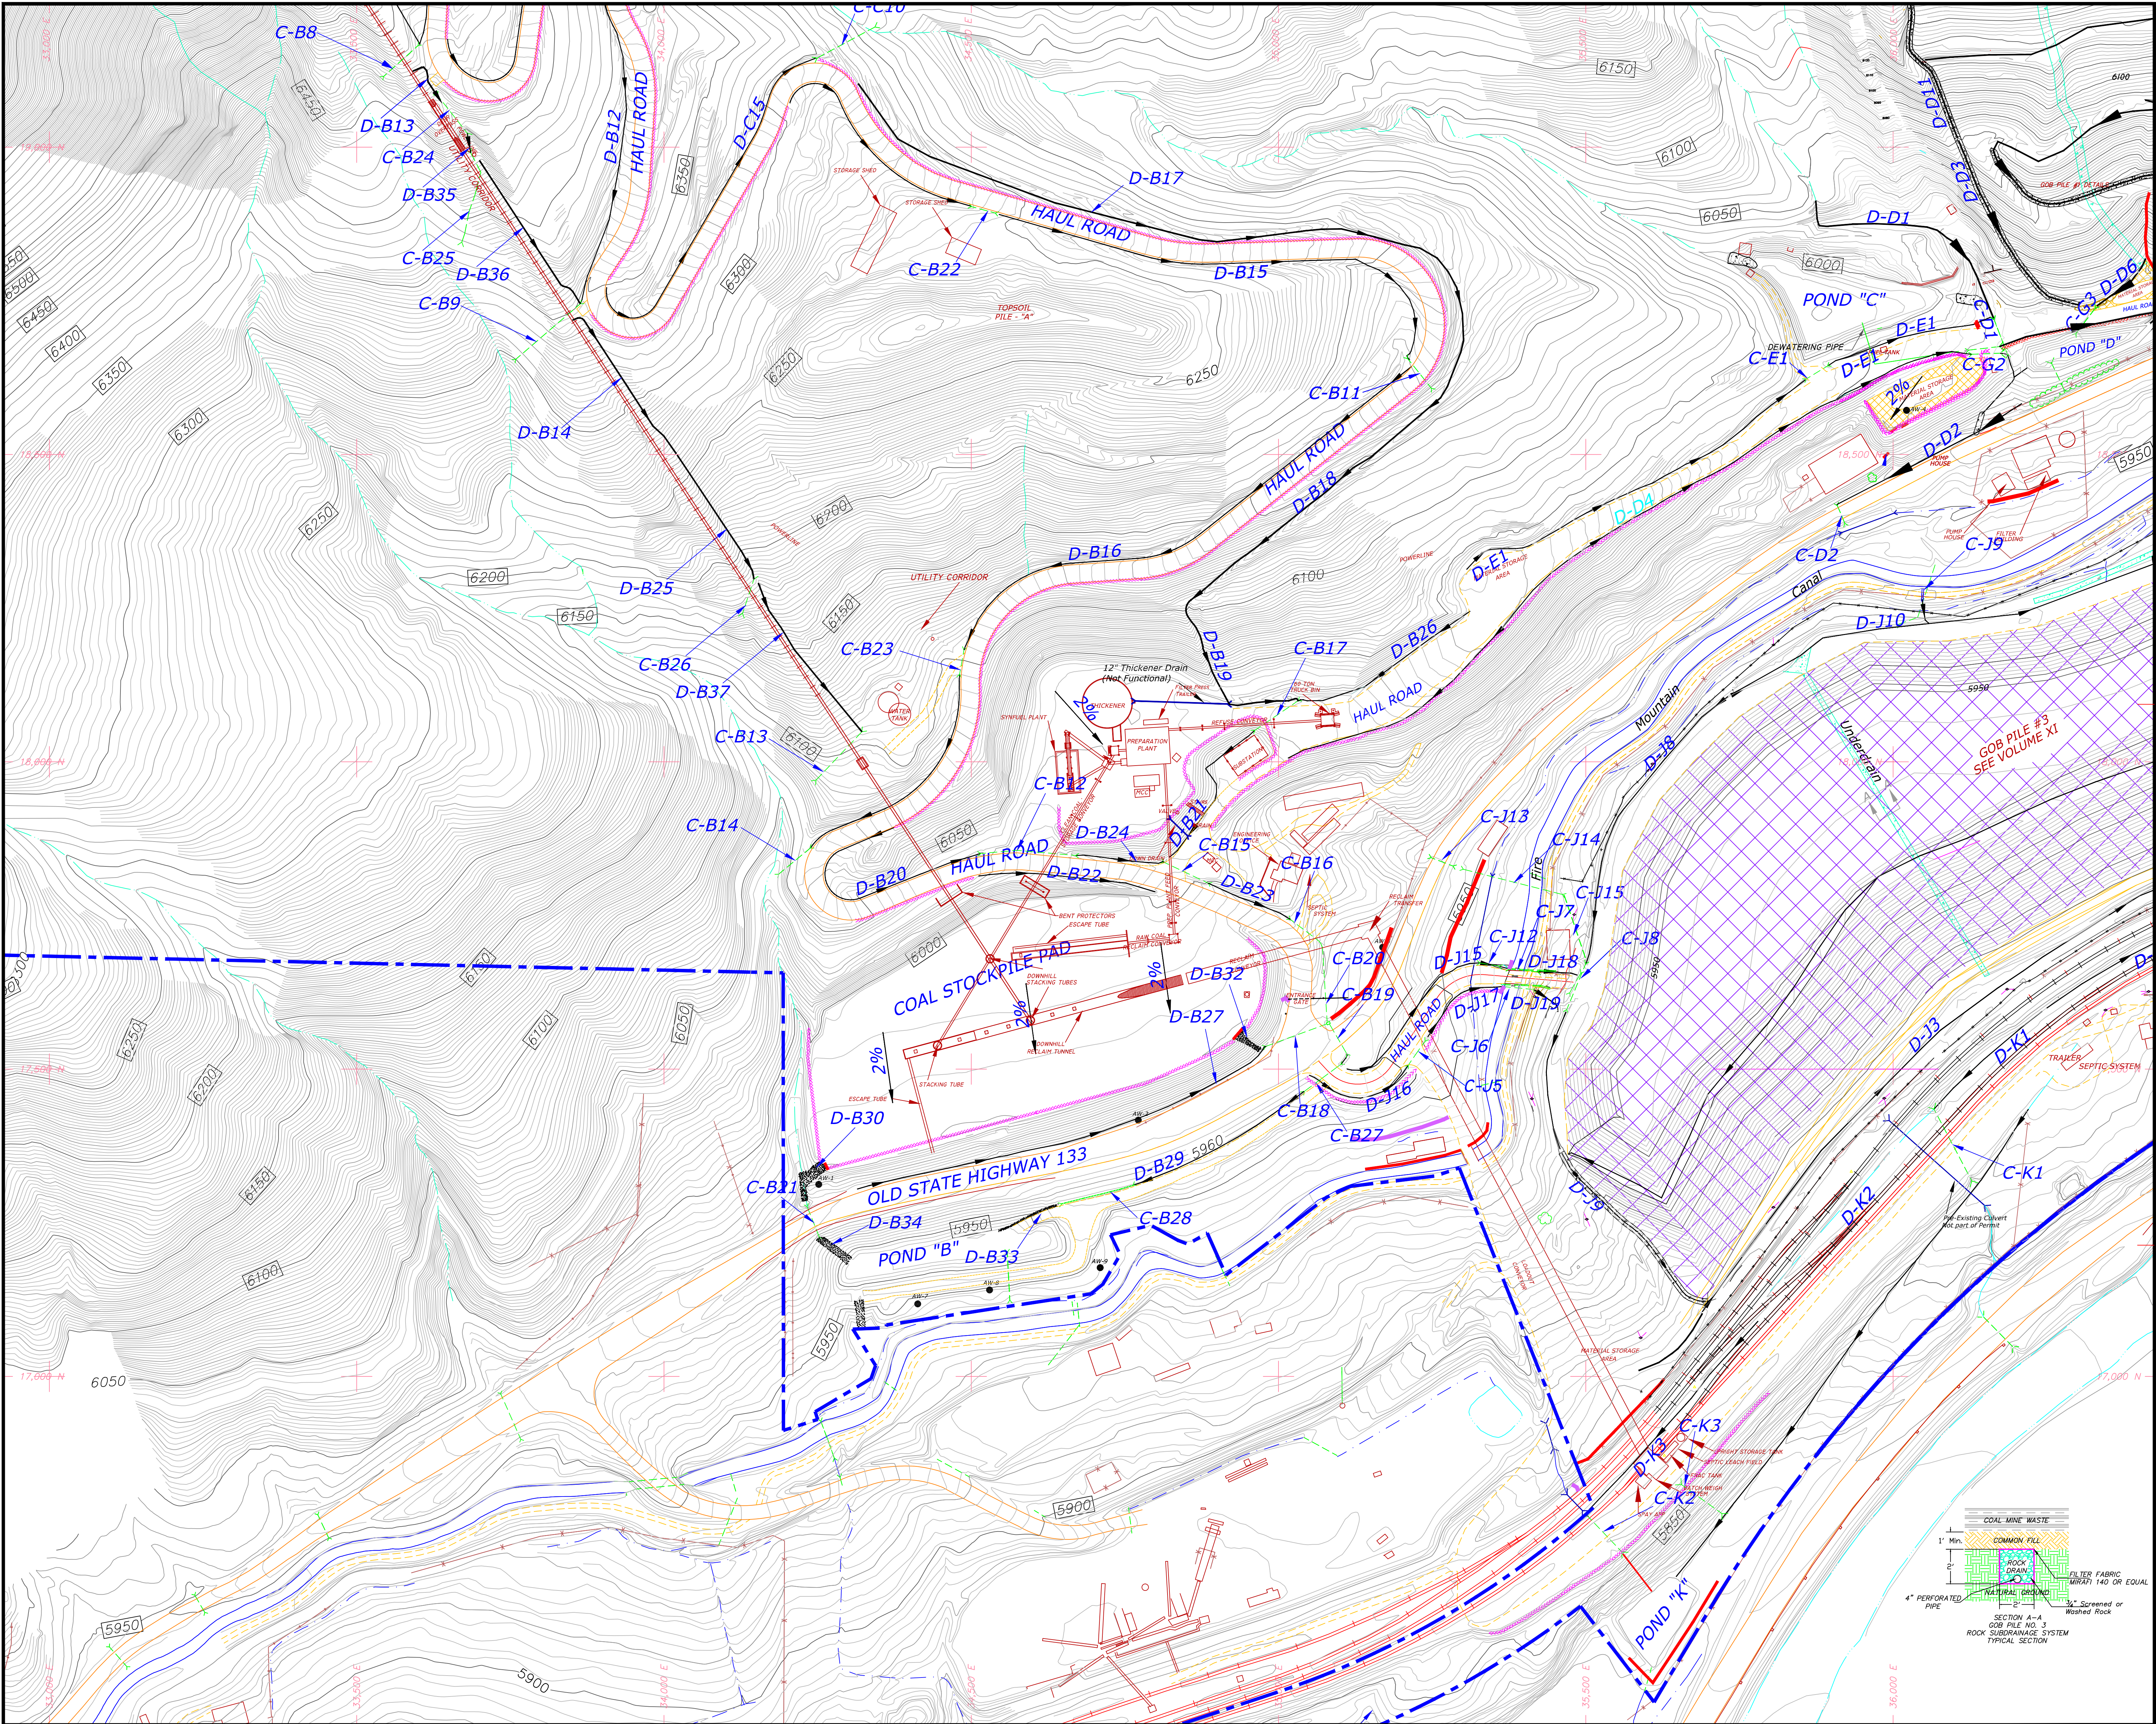

28	TR-122, Remove CW ditch, re-align East U/D	T.K.B.	09/30/20
27	MR-203 Pond D Configuration Update	T.K.B.	01/21/20
26	TR-98, Adequacy response #1	T.K.B.	04/22/15
25	TR-91 Drainage/SAE updates	T.K.B.	06/25/14
24	TR-84 Adequacy Response #1	T.K.B.	01/30/14
23	TR-84, Gob Pile #3 Design & Topo update	T.K.B.	11/8/13
No.	DESCRIPTION:	BY	DATE
REFERENCES			

LEGEND:	STRUCTURE #
PERMIT BOUNDARY	D=DITCH
BERM OR GUARDRAIL	C=CULVERT
FENCE	D-B15
POWERLINE/TELEPHONE	DRAINAGE AREA
DESIGNED DITCH	Sed. Control (supplemental)
UNDISEIGNED CULVERT	RIP-RAP CHANNEL
CULVERT	
LIGHT USE ROAD	
HAUL ROAD	
SEDIMENT FENCE/TRAP	

NOTE:
SEE MAP NO. 15-2 FOR UPPER PORTION OF FACILITIES
SEE MAP NO. 15-3 FOR EASTERN PORTION OF FACILITIES
SEE MAP NO. 15-4 FOR WESTERN PORTION OF FACILITIES
ORIGINAL TOPOGRAPHY BY KLH - 6/11/95
UPDATED TOPOGRAPHY BY DATA MAPPING - 8/8/97
UPDATED TOPOGRAPHY BY DATA MAPPING - 9/16/02

2	3
1	4
MAP KEY	

ENGINEER'S CERTIFICATION
I hereby certify that this drawing was done by me or under my direct supervision and that all of the information presented on this drawing is true and correct to the best of my knowledge and belief.
Tannerin K. Stoyer - Engineer Date
Colorado P.E. #34402

PREPARED FOR:
BRL BOWIE RESOURCES, LLC
BOWIE NO. 2 MINE
P.O. BOX 483
PAONIA, COLORADO 81428
PREPARED BY: L.E. STOVER & ASSOCIATES, INC.
8002 N 9TH ST UNIT B
GRAND JUNCTION, CO 81501

DESIGNED BY: L.K.J.
DRAWN BY: L.K.J.
CHECKED BY: L.K.J.
DATE: 01/24/96

PROJECT: BOWIE NO. 2 MINE
TITLE: DRAINAGE PLANS
SHEET 1 OF 4
MAP NO. 21-I
DRMS I.D. No. C - 1996 - 083
SCALE: 1" = 100'
DWS. NAME: