


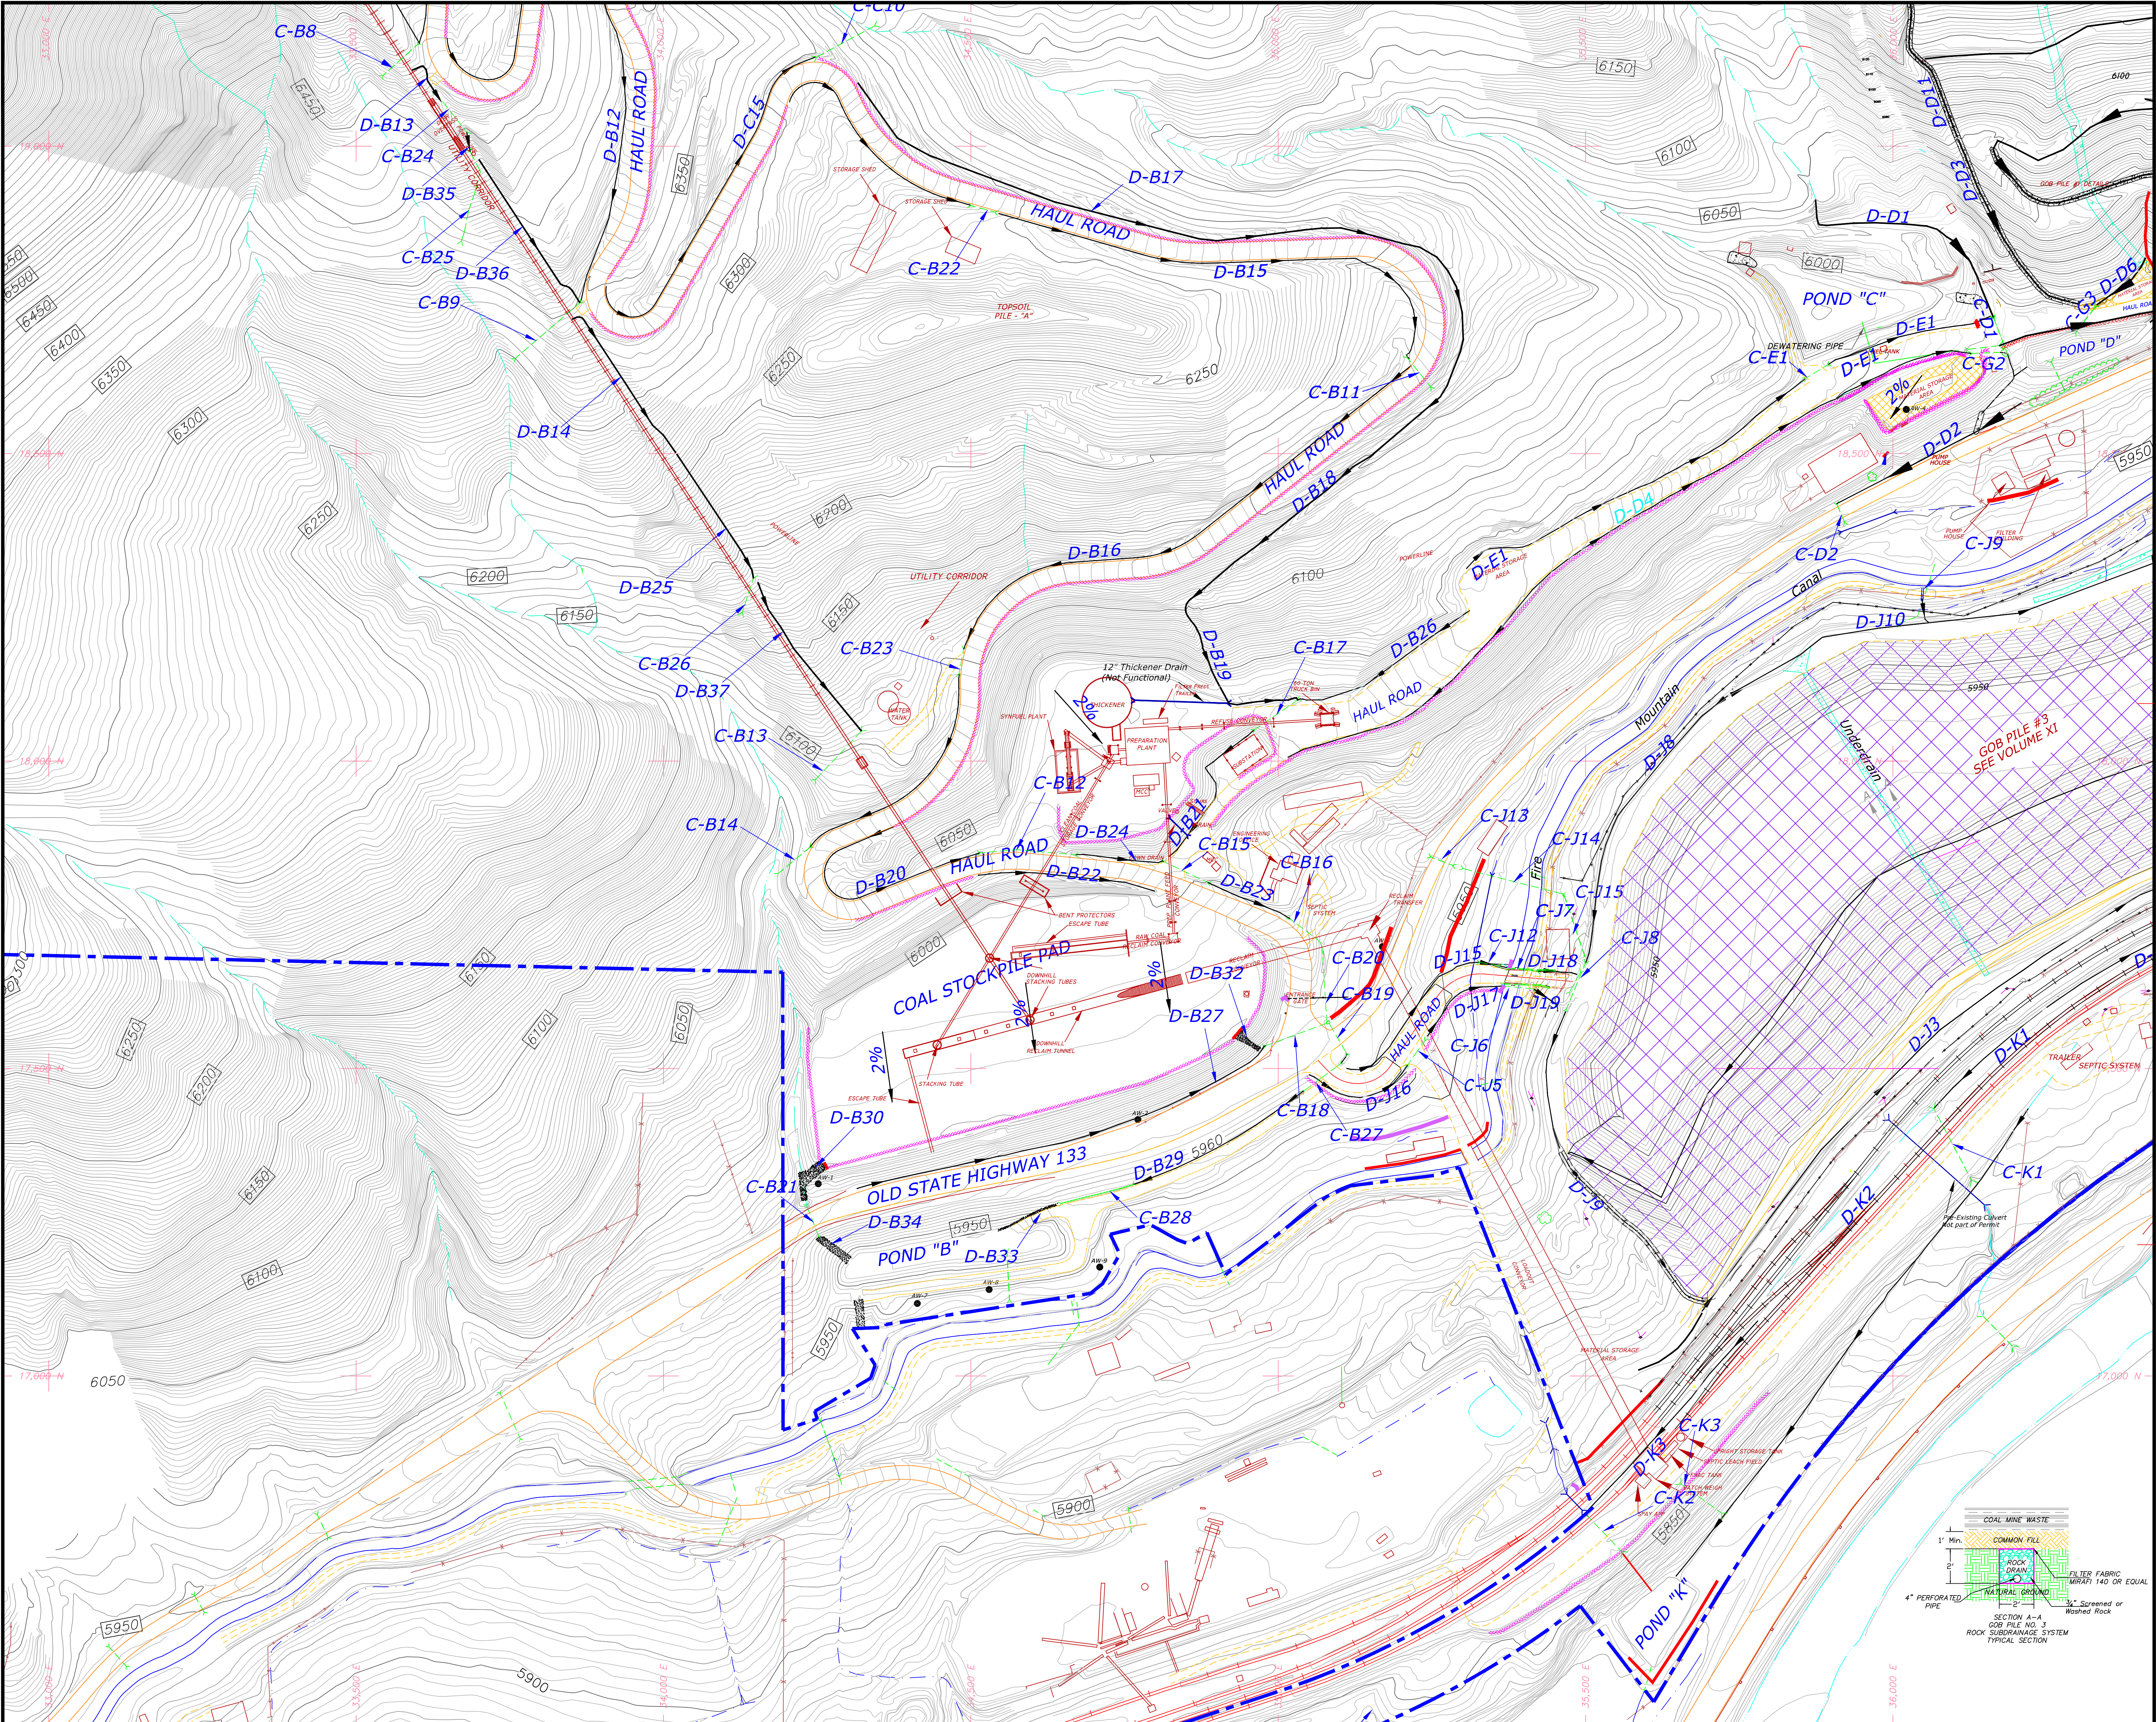

28	TR-122, Remove CW ditch, re-align East U/D	T.K.B.	09/30/20
27	MR-203 Pond D Configuration Update	T.K.B.	01/21/20
26	TR-98, Adequacy response #1	T.K.B.	04/22/15
25	TR-91 Drainage/SAE updates	T.K.B.	06/25/14
24	TR-84 Adequacy Response #1	T.K.B.	01/30/14
23	TR-84, Gob Pile #3 Design & Topo update	T.K.B.	11/8/13
No. DESCRIPTION:		BY	DATE
REFERENCES			

LEGEND:	STRUCTURE #
PERMIT BOUNDARY	D=DITCH
BERM OR GUARDRAIL	C=CULVERT
FENCE	
POWERLINE/TELEPHONE	
DESIGNED DITCH	
UNDERSIGNED CULVERT	
CULVERT	
LIGHT USE ROAD	
HAUL ROAD	
SEDIMENT FENCE/TRAP	
	Sed. Control (supplemental)
	RIP-RAP CHANNEL

NOTE:
SEE MAP NO. 15-2 FOR UPPER PORTION OF FACILITIES
SEE MAP NO. 15-3 FOR EASTERN PORTION OF FACILITIES
SEE MAP NO. 15-4 FOR WESTERN PORTION OF FACILITIES
ORIGINAL TOPOGRAPHY BY KLH - 6/11/95
UPDATED TOPOGRAPHY BY DATA MAPPING - 8/8/97
UPDATED TOPOGRAPHY BY DATA MAPPING - 9/16/02

2	1	3
4		
MAP KEY		

ENGINEER'S CERTIFICATION
I hereby certify that this drawing was done by me or under my direct supervision and that all of the information presented on this drawing is true and correct to the best of my knowledge and belief.
Tannerin K. Stover, Engineer Date
Colorado P.E. #3410

PREPARED FOR:
BRL
BOWIE RESOURCES, LLC
BOWIE NO. 2 MINE
P.O. BOX 483
PAONIA, COLORADO 81428

DESIGNED BY: J. R. STOVER & ASSOCIATES, INC.
3330 N 9TH ST UNIT B
DENVER, CO 80202

DESIGNED BY: L.K.J.
DRAWN BY: L.K.J.
CHECKED BY: L.K.J.

DATE: 01/24/96

PROJECT: BOWIE NO. 2 MINE

TITLE: DRAINAGE PLANS

SHEET I OF 4

MAP NO. 21-I

DRMS I.D. No. C - 1996 - 083

DWG. NAME: 1" = 100'