


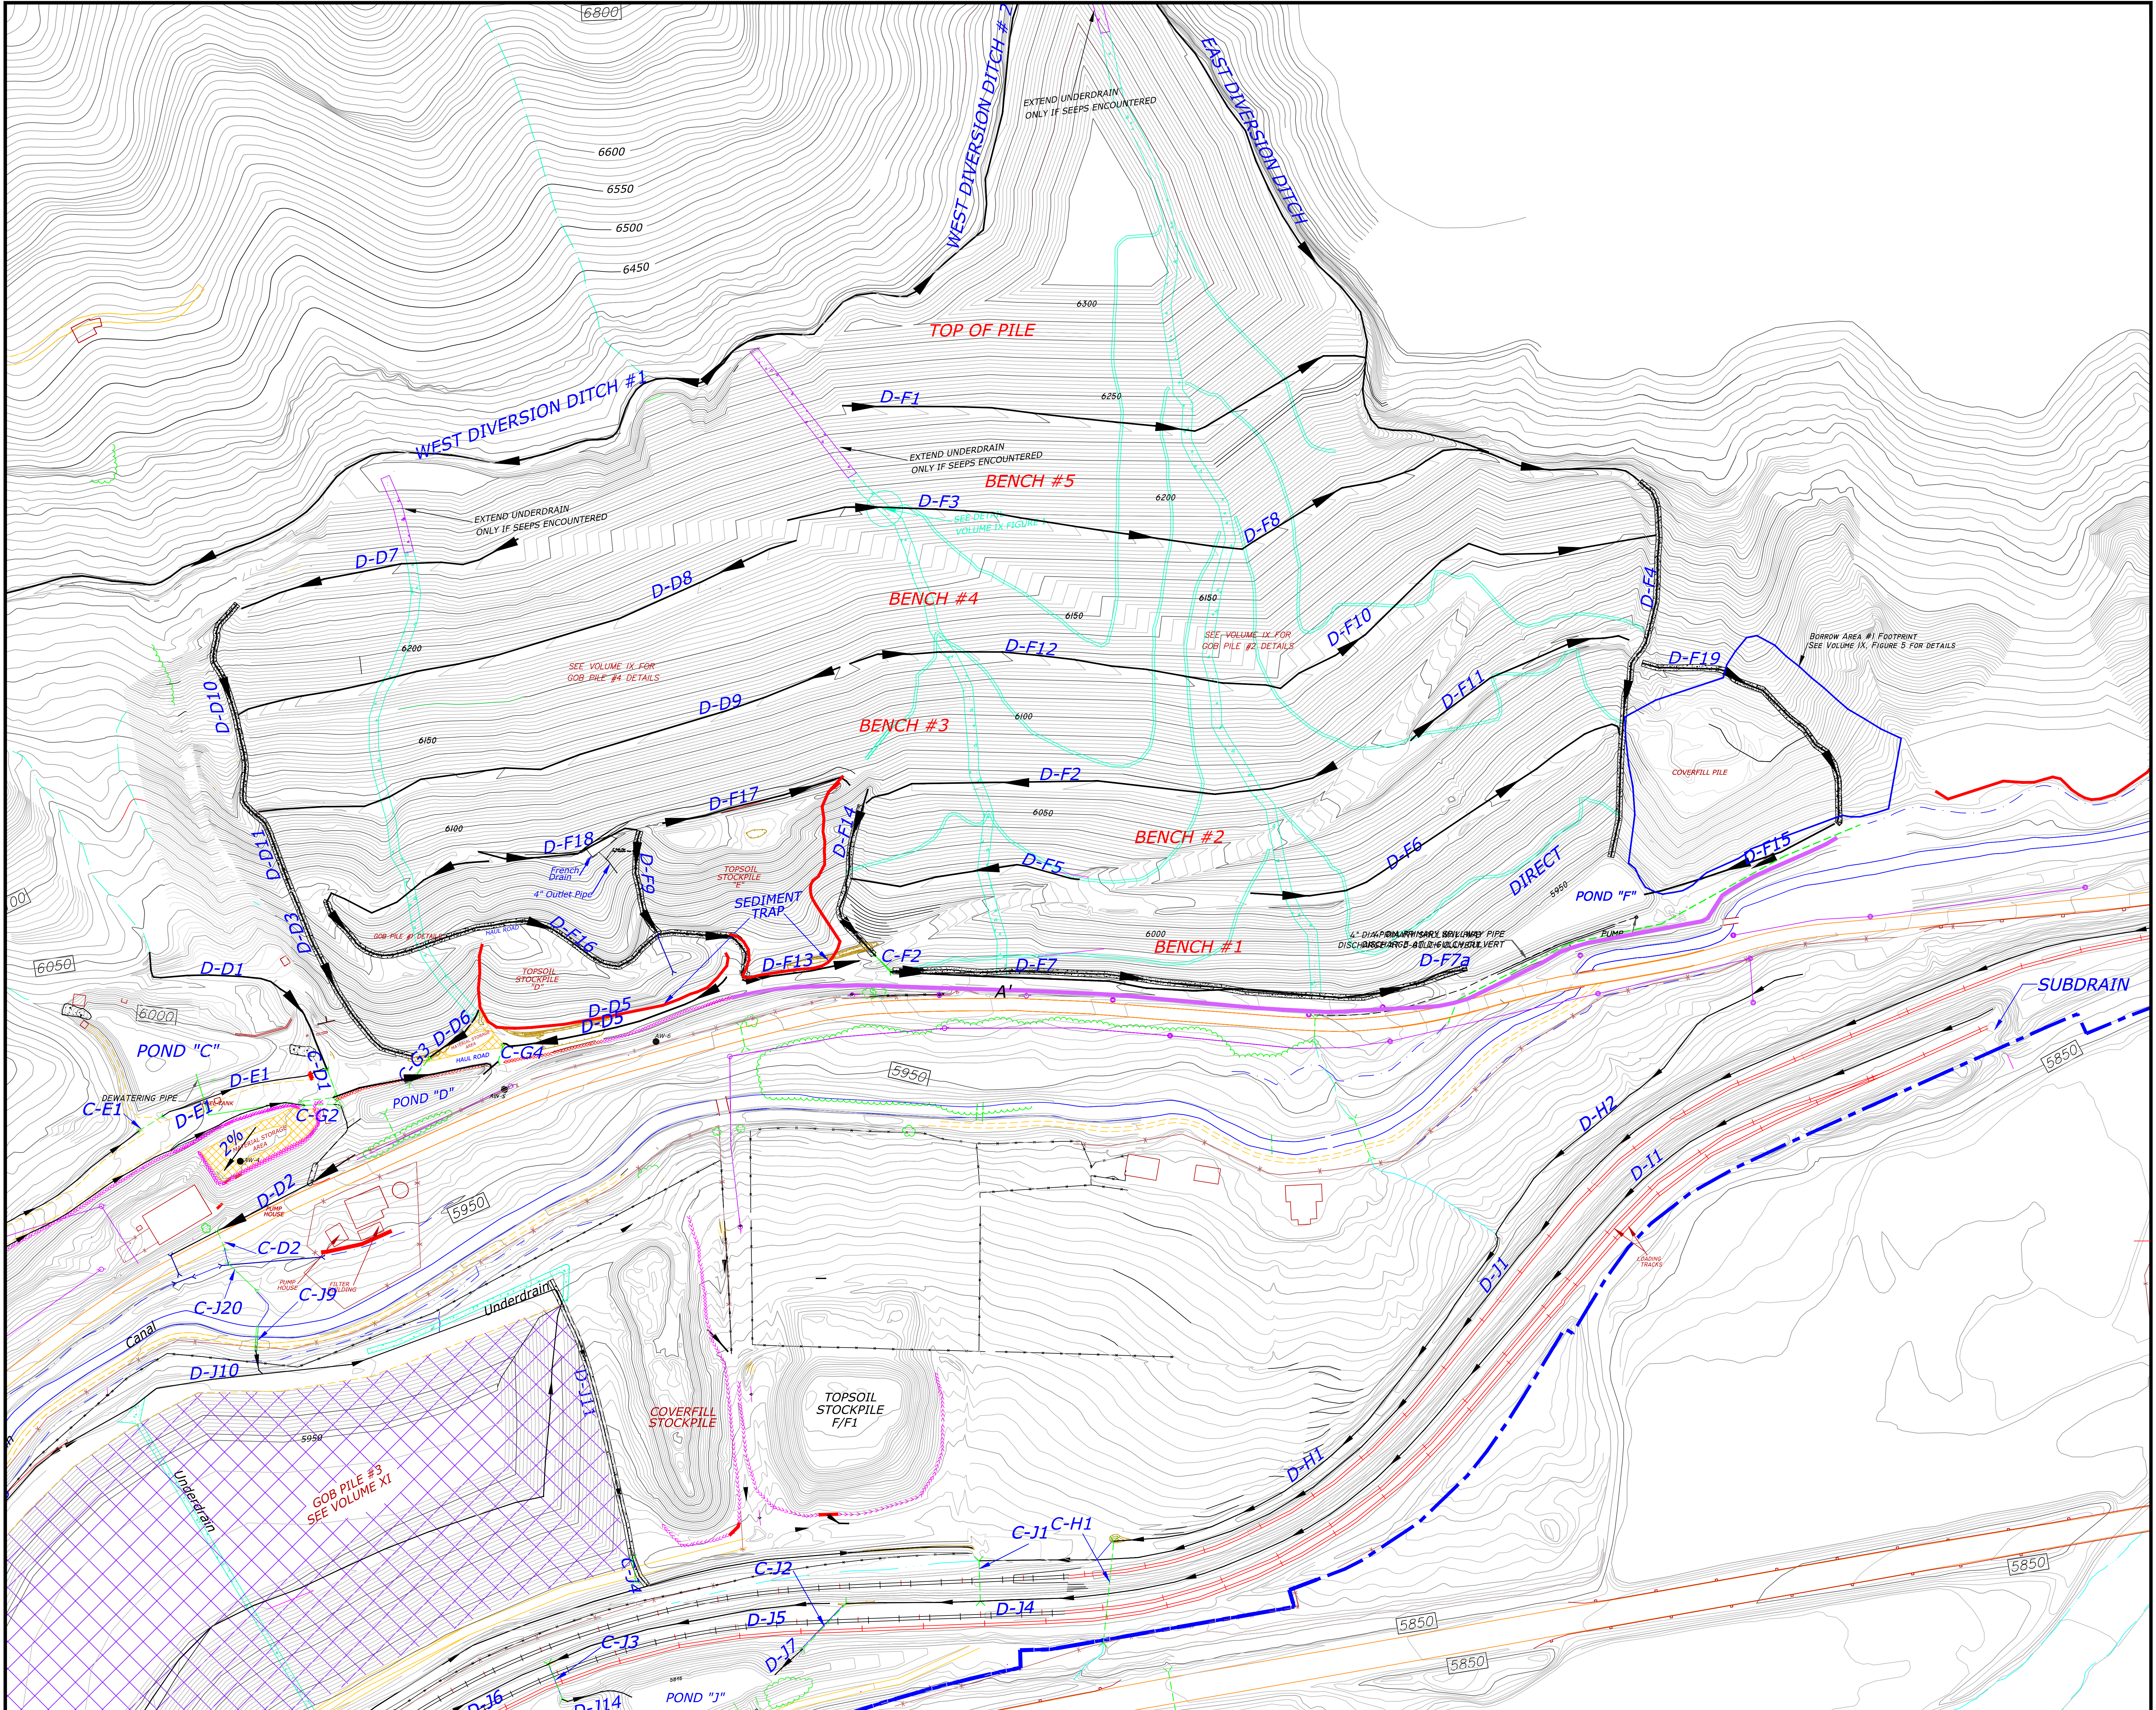

REVISIONS <table border="1"><tr><td>24</td><td>TR-122 Adequacy Response #1</td><td>T.K.B.</td><td>01/06/21</td></tr><tr><td>23</td><td>TR-122, Remove CW ditch, re-align East U/D</td><td>T.K.B.</td><td>09/30/20</td></tr><tr><td>22</td><td>MR-203 Pond D Configuration Update</td><td>T.K.B.</td><td>01/21/20</td></tr><tr><td>21</td><td>TR-98, Adequacy response #1</td><td>T.K.B.</td><td>04/22/15</td></tr><tr><td>20</td><td>TR-98, Gob Pile #2 height increase, hydrology revision</td><td>T.K.B.</td><td>01/27/15</td></tr><tr><td>19</td><td>TR-91, Adequacy response #4</td><td>T.K.B.</td><td>01/27/15</td></tr><tr><td colspan="2">No. DESCRIPTION:</td><td>BY</td><td>DATE</td></tr></table>	24	TR-122 Adequacy Response #1	T.K.B.	01/06/21	23	TR-122, Remove CW ditch, re-align East U/D	T.K.B.	09/30/20	22	MR-203 Pond D Configuration Update	T.K.B.	01/21/20	21	TR-98, Adequacy response #1	T.K.B.	04/22/15	20	TR-98, Gob Pile #2 height increase, hydrology revision	T.K.B.	01/27/15	19	TR-91, Adequacy response #4	T.K.B.	01/27/15	No. DESCRIPTION:		BY	DATE	LEGEND: <table border="1"><tr><td></td><td>PERMIT BOUNDARY</td></tr><tr><td></td><td>BERM OR GUARDRAIL</td></tr><tr><td></td><td>FENCE</td></tr><tr><td></td><td>POWERLINE/TELEPHONE</td></tr><tr><td></td><td>DESIGNED DITCH</td></tr><tr><td></td><td>UNDERSIGNED CULVERT</td></tr><tr><td></td><td>CULVERT</td></tr><tr><td></td><td>LIGHT USE ROAD</td></tr><tr><td></td><td>HAUL ROAD</td></tr><tr><td></td><td>SEDIMENT FENCE/TRAP</td></tr><tr><td></td><td>D=DITCH</td></tr><tr><td></td><td>C=CULVERT</td></tr><tr><td></td><td>STRUCTURE #</td></tr><tr><td></td><td>DRAINAGE AREA</td></tr><tr><td></td><td>Sed. Control (supplemental)</td></tr><tr><td></td><td>RIP-RAP CHANNEL</td></tr></table>			PERMIT BOUNDARY		BERM OR GUARDRAIL		FENCE		POWERLINE/TELEPHONE		DESIGNED DITCH		UNDERSIGNED CULVERT		CULVERT		LIGHT USE ROAD		HAUL ROAD		SEDIMENT FENCE/TRAP		D=DITCH		C=CULVERT		STRUCTURE #		DRAINAGE AREA		Sed. Control (supplemental)		RIP-RAP CHANNEL	NOTE: SEE MAP NO. 15-1 FOR LOWER PORTION OF FACILITIES SEE MAP NO. 15-3 FOR UPPER PORTION OF FACILITIES SEE MAP NO. 15-4 FOR WESTERN PORTION OF FACILITIES ORIGINAL TOPOGRAPHY BY KLH - 6/11/95 UPDATED TOPOGRAPHY BY DATA MAPPING - 8/8/97 UPDATED TOPOGRAPHY BY DATA MAPPING - 9/16/02	MAP KEY <table border="1"><tr><td>2</td><td>1</td><td>3</td></tr><tr><td>4</td><td></td><td></td></tr></table>	2	1	3	4			ENGINEER'S CERTIFICATION I hereby certify that this drawing was done by me or under my direct supervision and that all of the information presented on this drawing is true and correct to the best of my knowledge and belief. Tamara R. Stover - Engineer Date 11/23/96 Colorado P.E. #1012	PREPARED BY: BRL BOWIE RESOURCES, LTD. P.O. BOX 483 PAONIA, COLORADO 81428 PREPARED BY: STOVER & ASSOCIATES, Inc. 5000 N. 9th Street, Unit B Grand Jct., CO 81501	DESIGNED BY: L.K.U. DRAWN BY: L.K.U. CHECKED BY:	PROJECT: BOWIE NO. 2 MINE TITLE: DRAINAGE PLANS DRMS I.D. No.: C - 1996 - 083 SCALE: 1" = 100' DWG. NAME: SHEET 3 OF 4 MAP NO. 21-3
	24	TR-122 Adequacy Response #1	T.K.B.	01/06/21	
	23	TR-122, Remove CW ditch, re-align East U/D	T.K.B.	09/30/20	
	22	MR-203 Pond D Configuration Update	T.K.B.	01/21/20	
21	TR-98, Adequacy response #1	T.K.B.	04/22/15	
20	TR-98, Gob Pile #2 height increase, hydrology revision	T.K.B.	01/27/15	
19	TR-91, Adequacy response #4	T.K.B.	01/27/15	
No. DESCRIPTION:		BY	DATE	
	PERMIT BOUNDARY	
	BERM OR GUARDRAIL	
	FENCE	
	POWERLINE/TELEPHONE	
	DESIGNED DITCH	
	UNDERSIGNED CULVERT	
	CULVERT	
	LIGHT USE ROAD	
	HAUL ROAD	
	SEDIMENT FENCE/TRAP	
	D=DITCH	
	C=CULVERT	
	STRUCTURE #	
	DRAINAGE AREA	
	Sed. Control (supplemental)	
	RIP-RAP CHANNEL	
2	1	3	
4	