


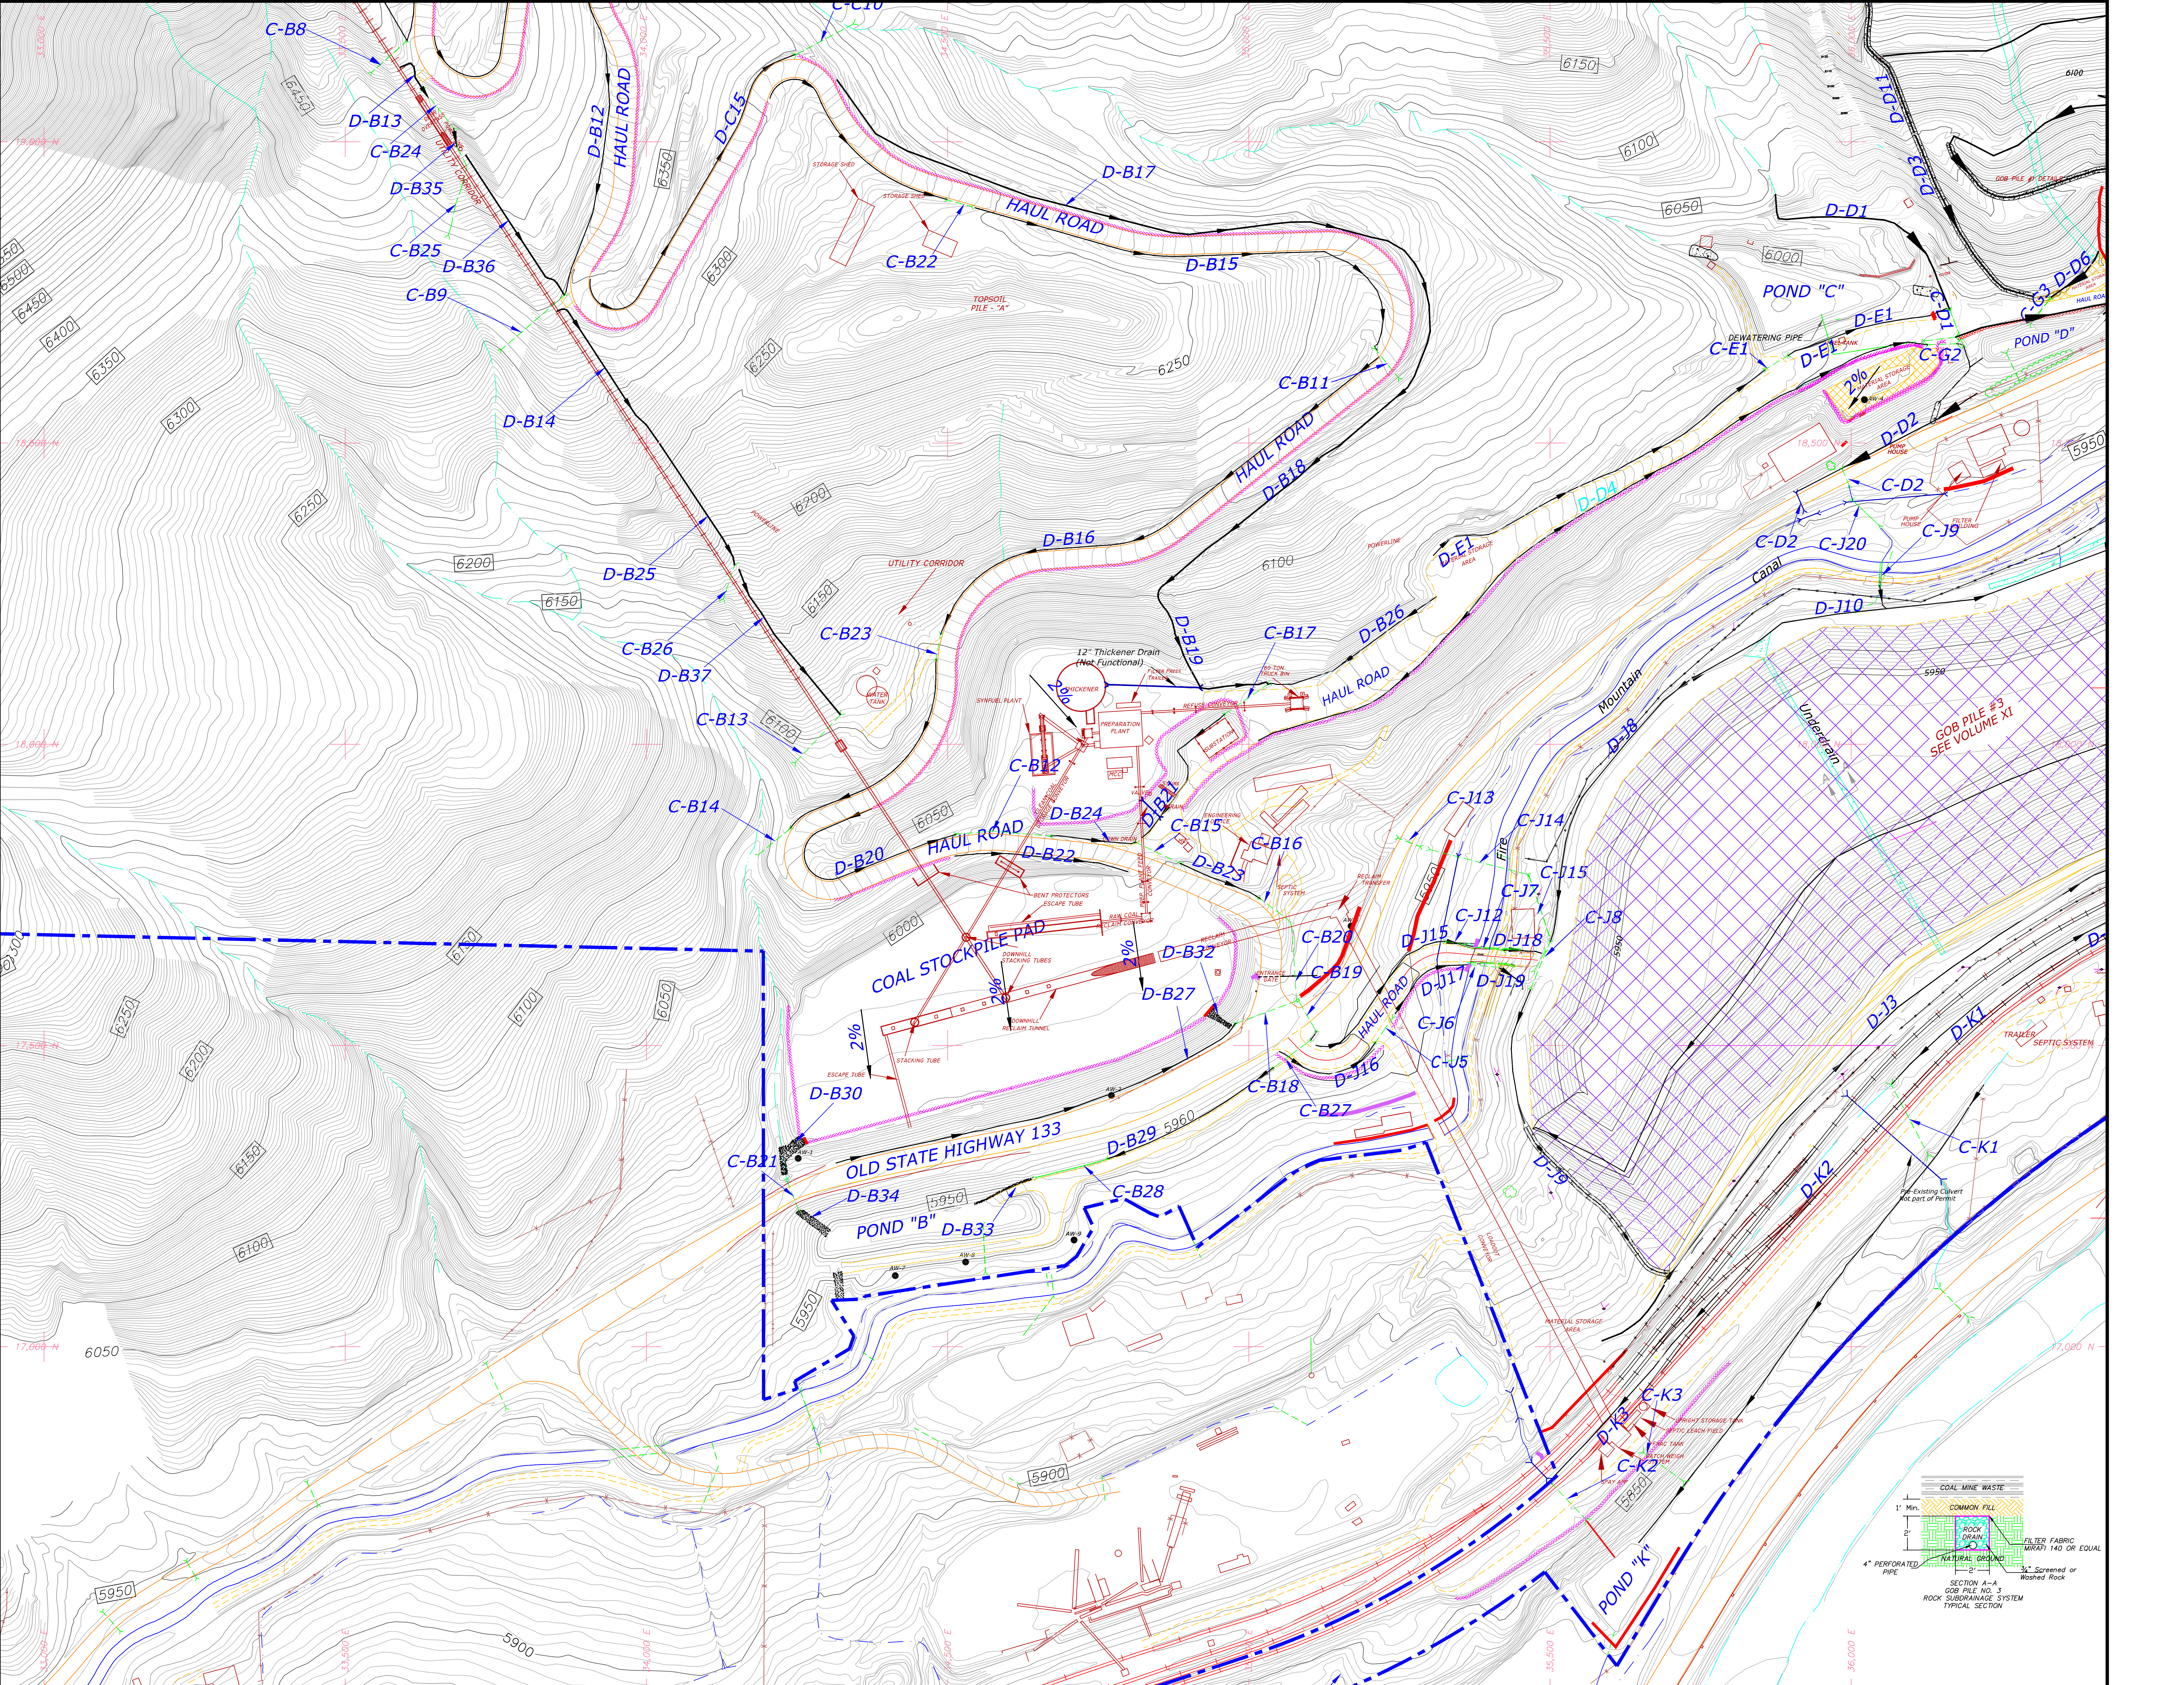

26 TR-122 Adequacy Response #1

27 TR-122, Remove CW ditch, re-align East U/D

27 MR-203 Pond D Configuration Update

26 TR-98, Adequacy response #1

25 TR-91 Drainage/SAE updates

24 TR-84 Adequacy Response #1

No. DESCRIPTION:

T.K.B.

T.K.B.

T.K.B.

T.K.B.

T.K.B.

T.K.B.

BY

DATE

01/06/21

09/30/20

01/21/20

04/22/15

06/25/14

01/30/14

LEGEND:

PERMIT BOUNDARY

BERM OR GUARDRAIL

FENCE

POWERLINE/TELEPHONE

DESIGNED DITCH

UNDERSIGNED CULVERT

CULVERT

LIGHT USE ROAD

HAUL ROAD

SEDIMENT FENCE/TRAP

D=DITCH

C=CULVERT

STRUCTURE #

DRAINAGE AREA

Sed. Control (supplemental)

RIP-RAP CHANNEL

NOTE:

SEE MAP NO. 15-2 FOR UPPER PORTION OF FACILITIES

SEE MAP NO. 15-3 FOR EASTERN PORTION OF FACILITIES

SEE MAP NO. 15-4 FOR WESTERN PORTION OF FACILITIES

ORIGINAL TOPOGRAPHY BY KLM - 6/11/95

UPDATED TOPOGRAPHY BY DATA MAPPING - 8/8/97

UPDATED TOPOGRAPHY BY DATA MAPPING - 9/16/02

2

3

1

4

MAP KEY

ENGINEER'S CERTIFICATION

I hereby certify that this drawing was done by me or under my direct supervision and that all for the information presented on this drawing is true and correct to the best of my knowledge and belief.

Tammarin K. Stover - Engineer Date Colorado P.E. 13212

PREPARED FOR:

BRL

BOWIE RESOURCES, LLC

2302 N 7TH ST UNIT 8

PANAMA, COLORADO 81428

DESIGNED BY:

L.K.U.

01/24/96

CHECKED BY:

PROJECT:

BOWIE NO. 2 MINE

TITLE:

DRAINAGE PLANS

DRMS I.D. No.

C - 1996 - 083

DWG. NAME:

SHEET 1 OF 4

MAP NO. 21-I

SCALE:

1" = 100'