


SITE PLAN

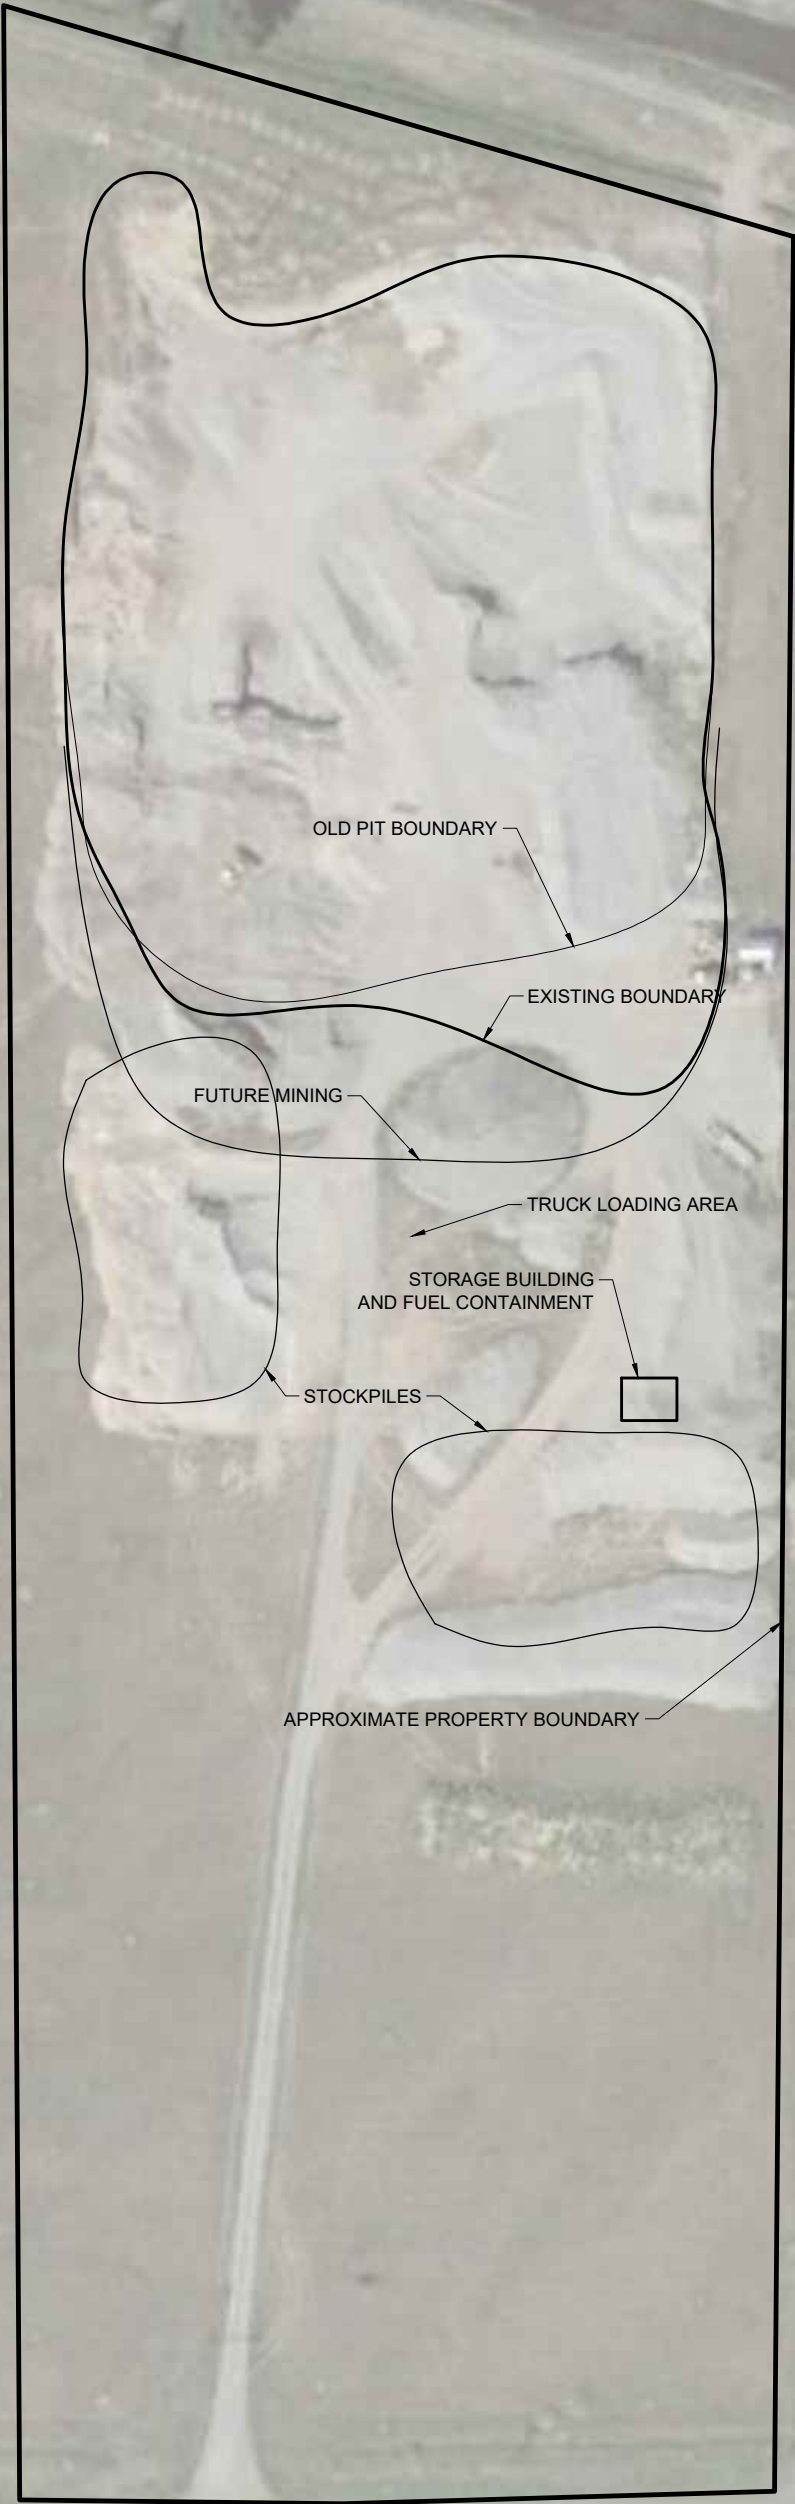

Job: NKSJN Pit Map
Drawn By: NMM Checked By: BFM
Project Location: Del Norte, CO

Sheet Number:

S-101