
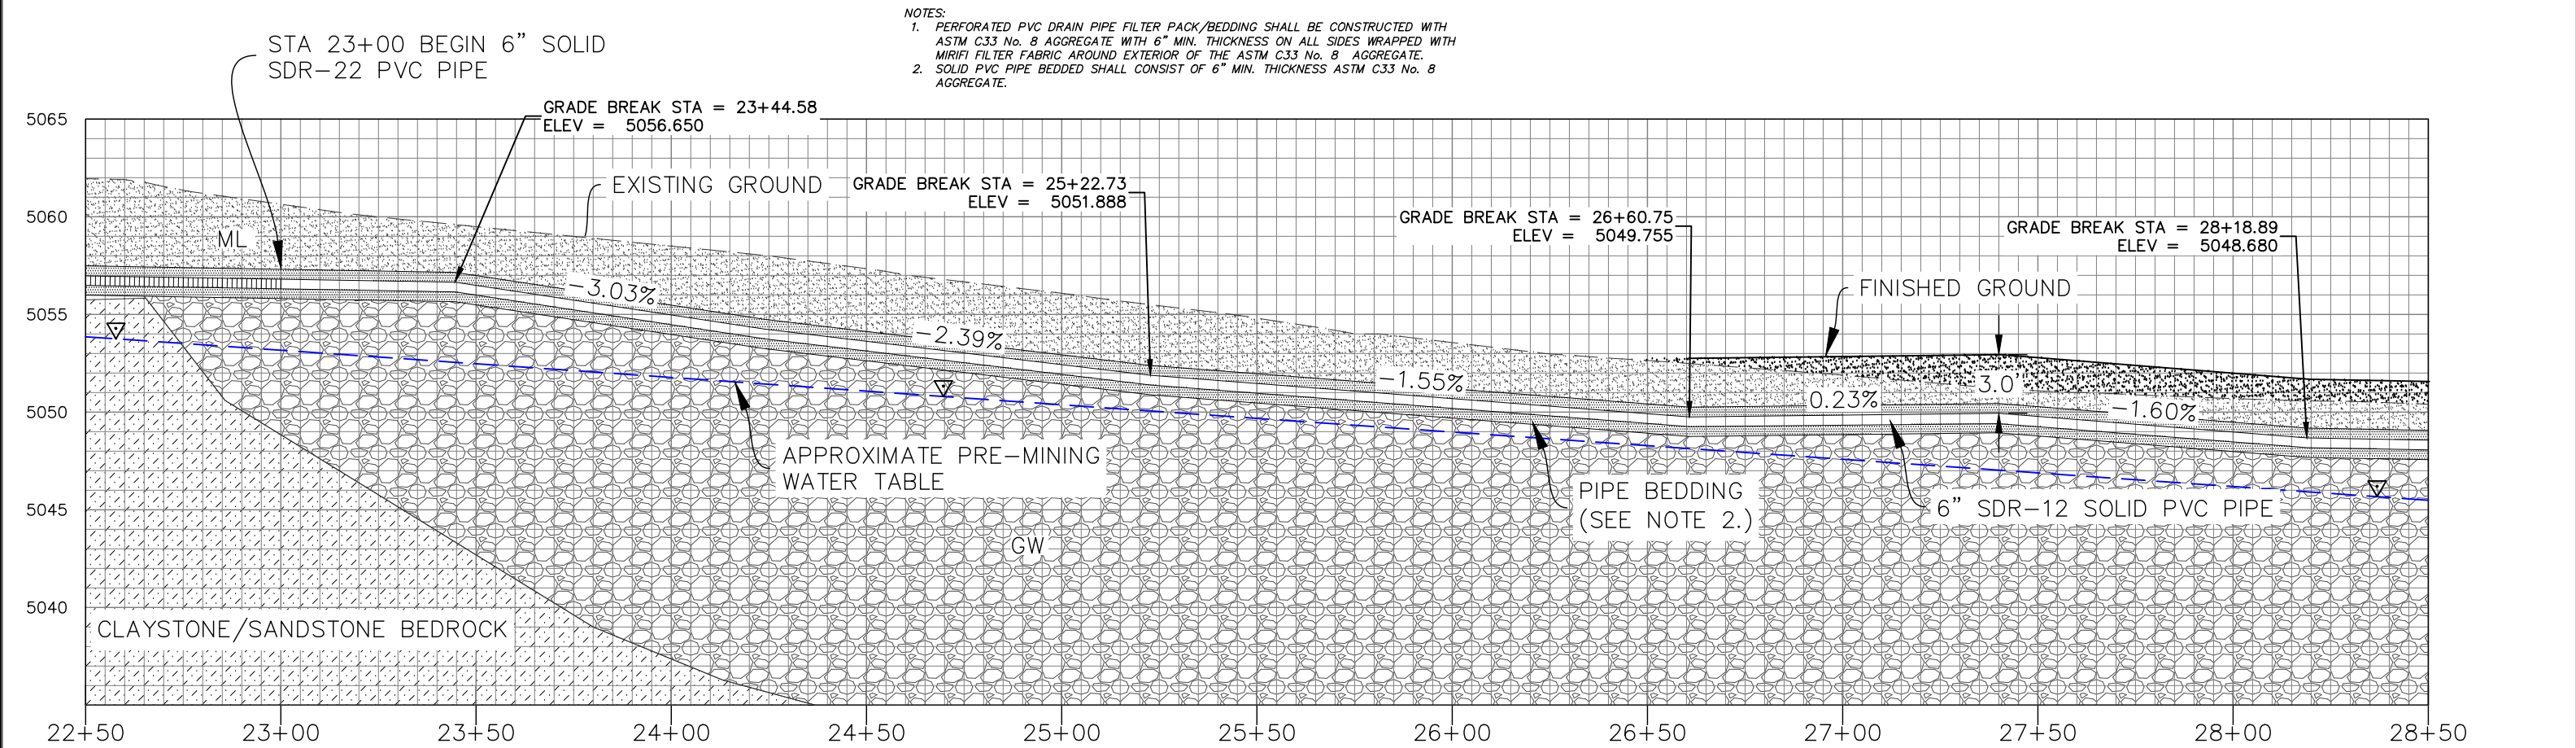


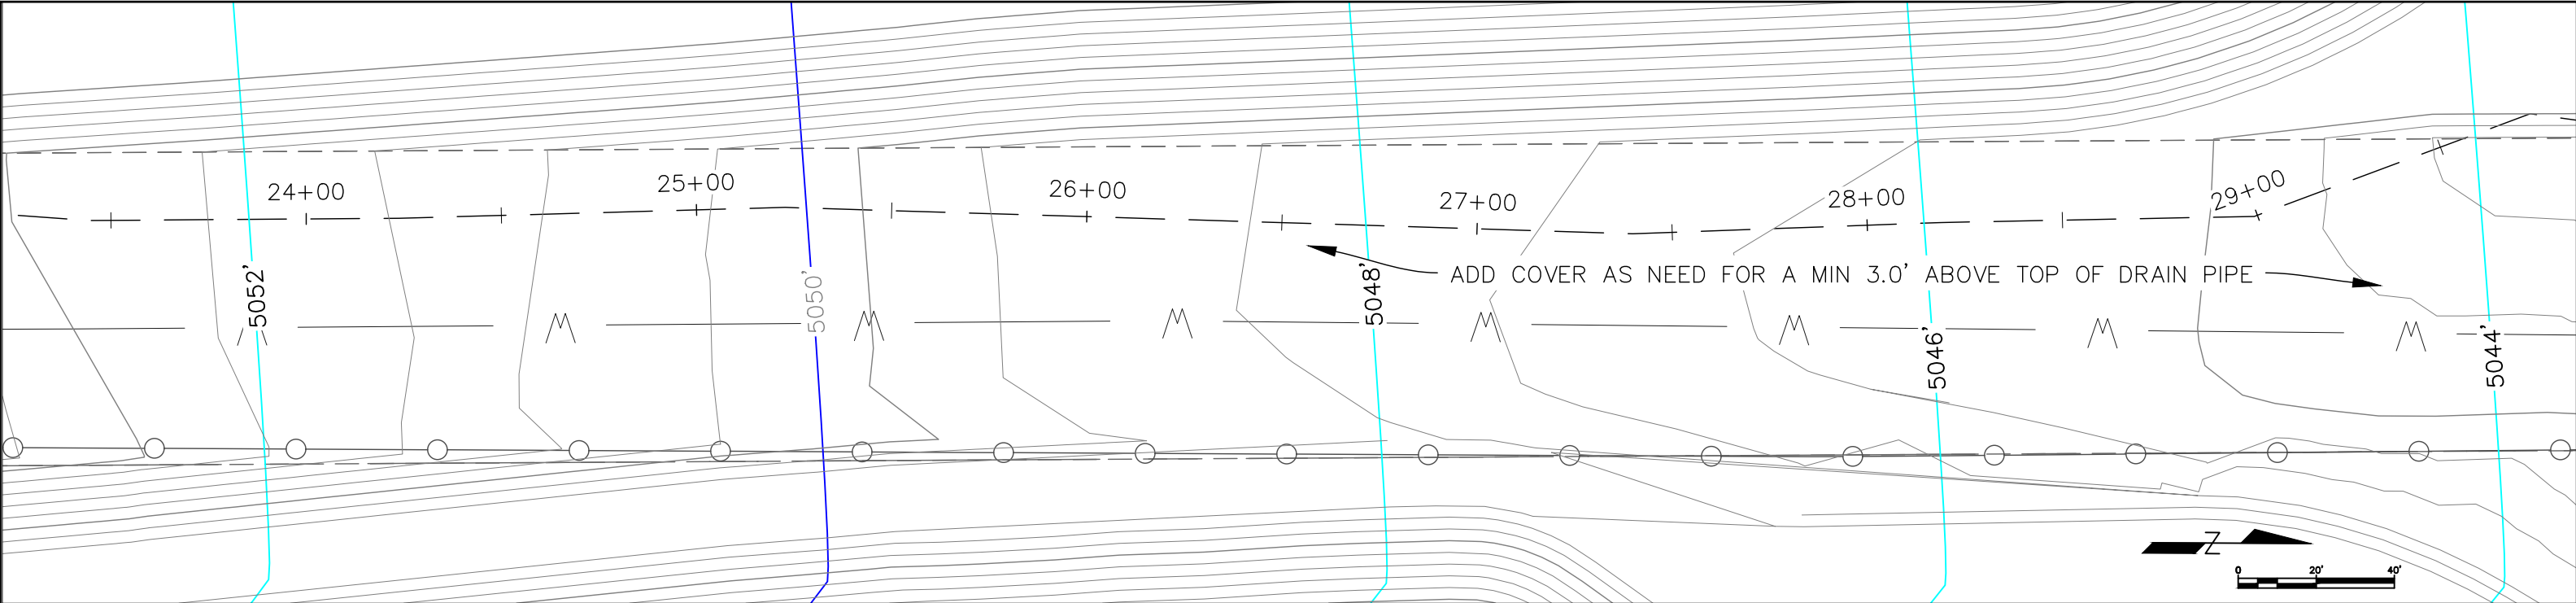

REVISIONS				OWNER CITY OF LAFAYETTE	CONTRACTOR ROCK PRODUCTS OF COLORADO L.L.C. P.O. BOX 893 BROOMFIELD, CO 80038	 Weiland, Inc. Environmental & Engineering PO BOX 18007 BROOMFIELD, CO 80038 PH 303-443-9521	PROJECT GOOSE HAVEN RESERVOIRS COMPLEX EXPANSION #2, #4 – EXHIBIT G UNDERDRAIN PLAN AND PROFILE				SHEET C-6			
REV	DESCRIPTION	DATE	APPROVED								DRAWING NO. 6 OF 7			
											REVISION 0			
				CAD FILE NAME EXHIBIT G C2_C7.DWG	PLOT DATE 10/5/22	APPROVED	DATE	DESIGNED PFW	CHECKED KR	DRAWN PFW	CONTRACT	DATE October 5, 2022	W.I. JOB	SCALE V: 1"=8', H: 1"=40'