



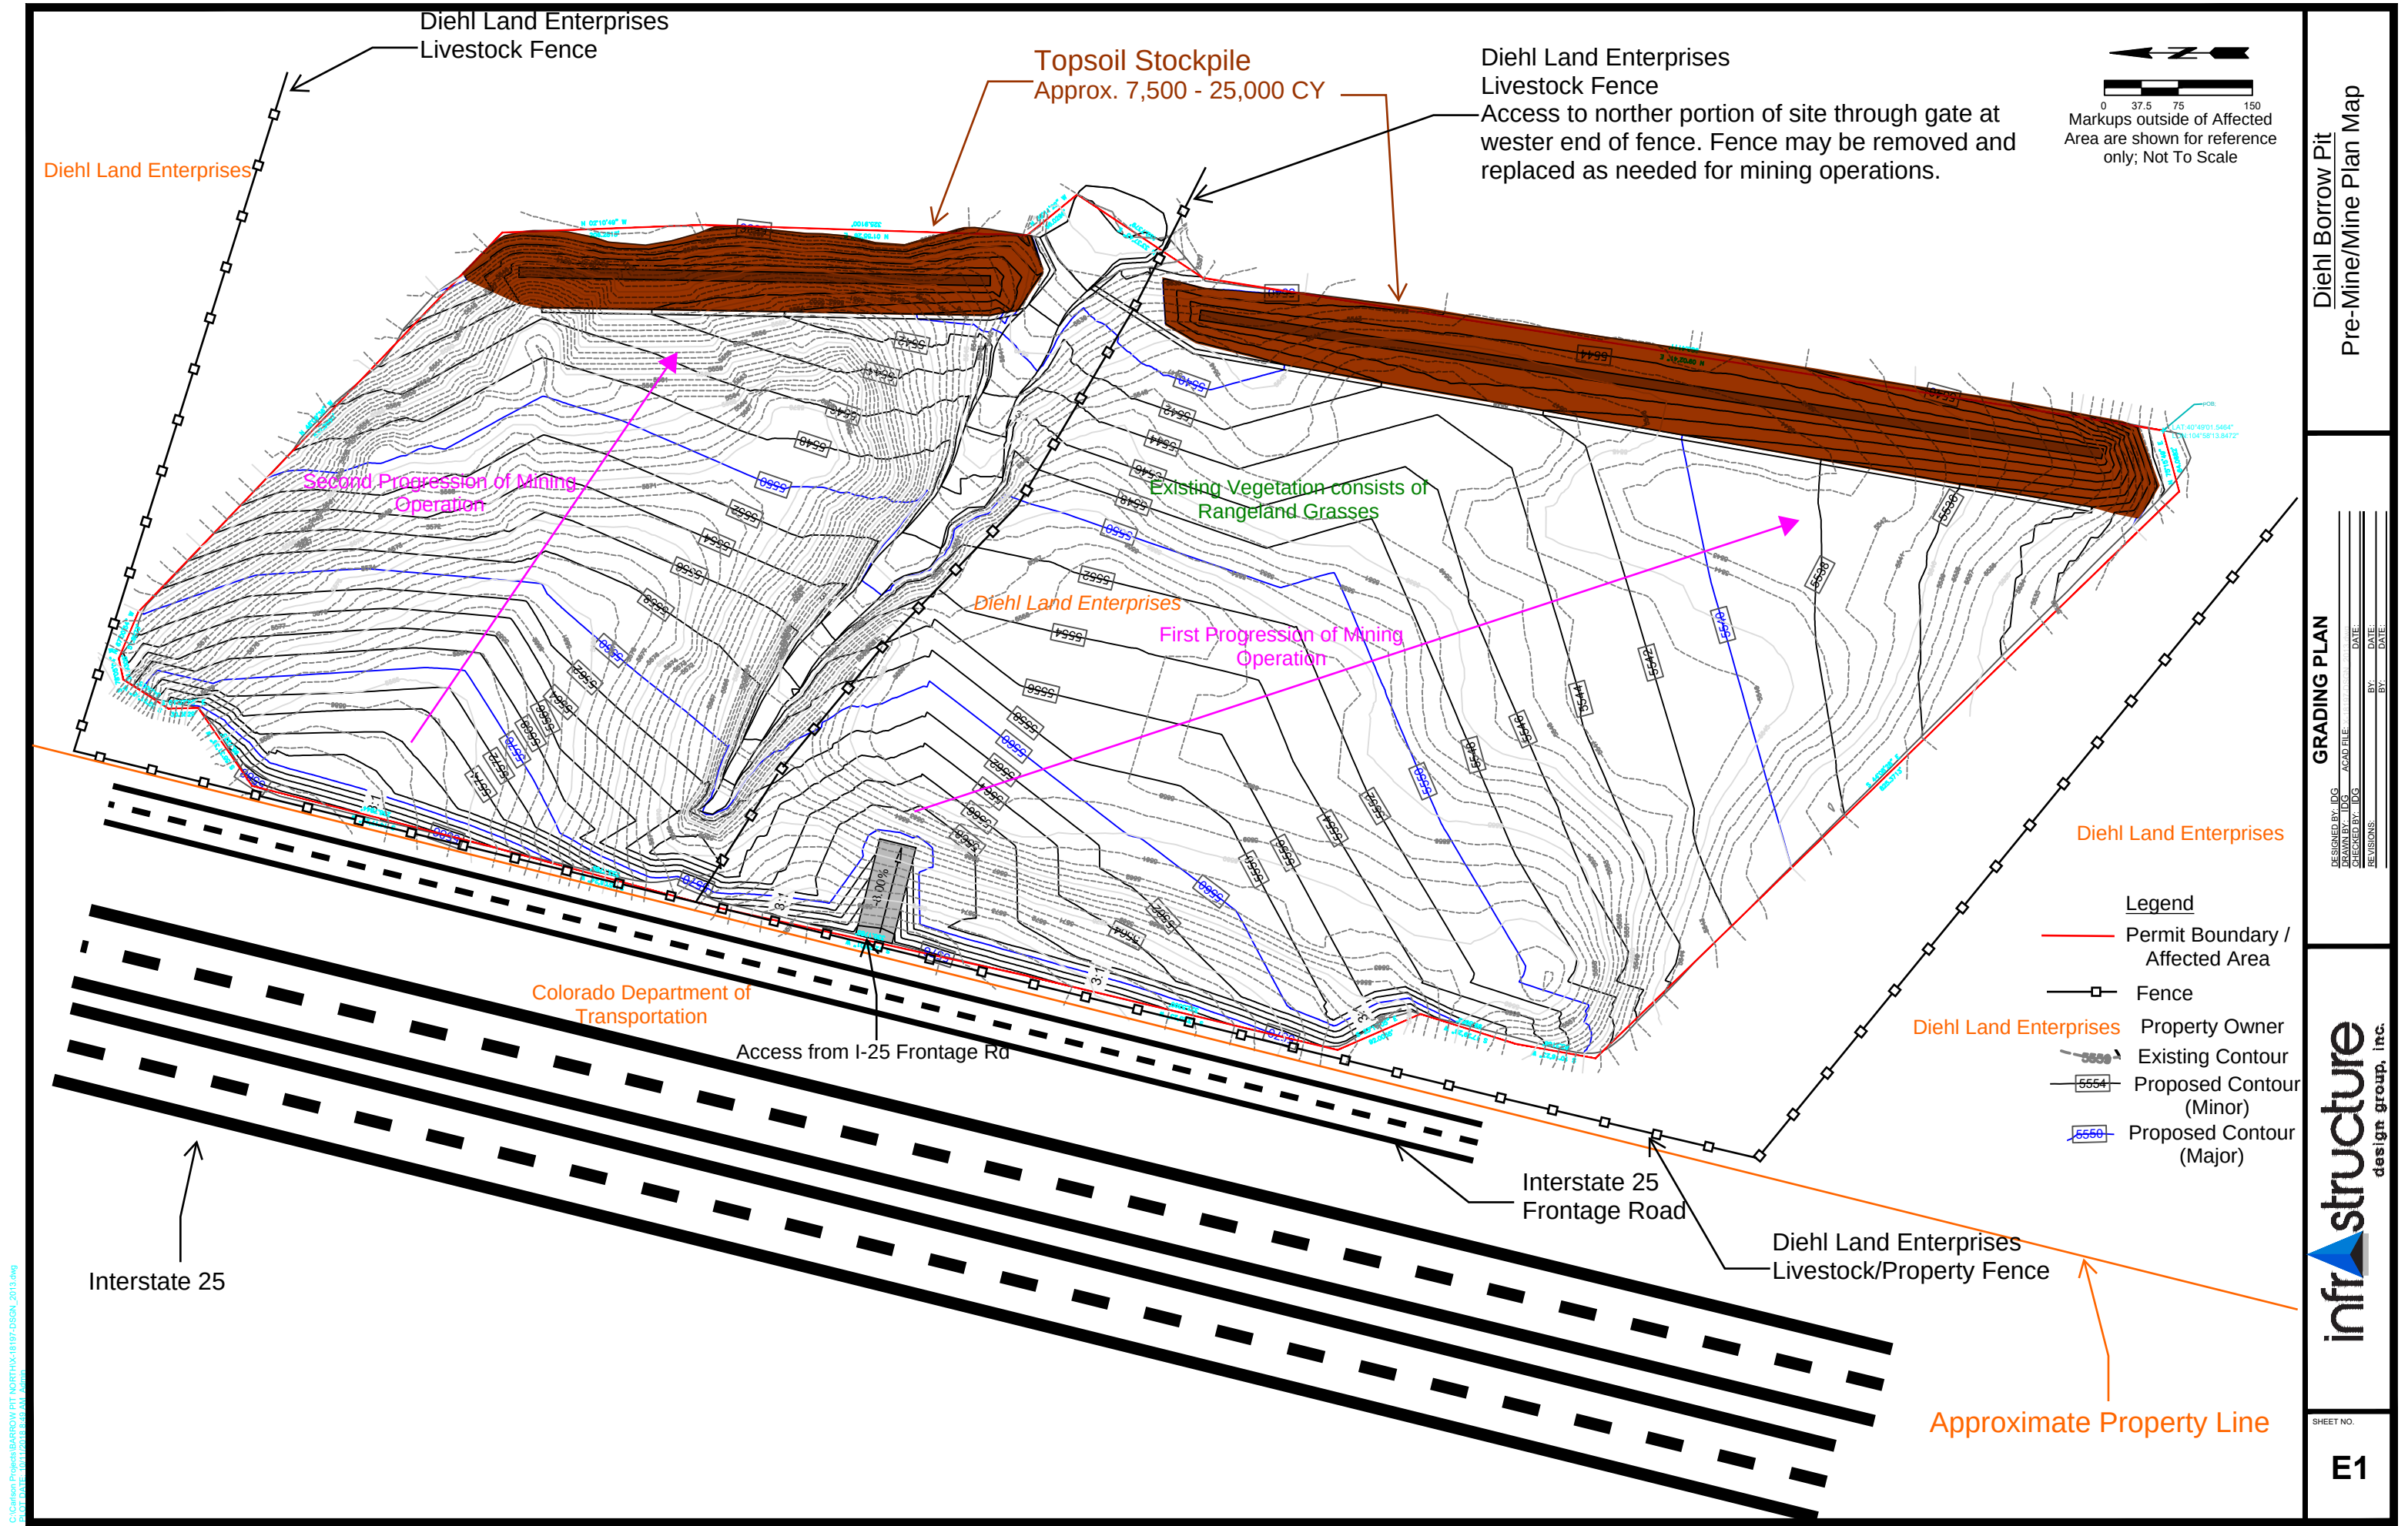

DESIGNED BY: D.G.	ACAD FILE:	DATE:
DRAWN BY: D.G.		DATE:
REVISIONS:		DATE:

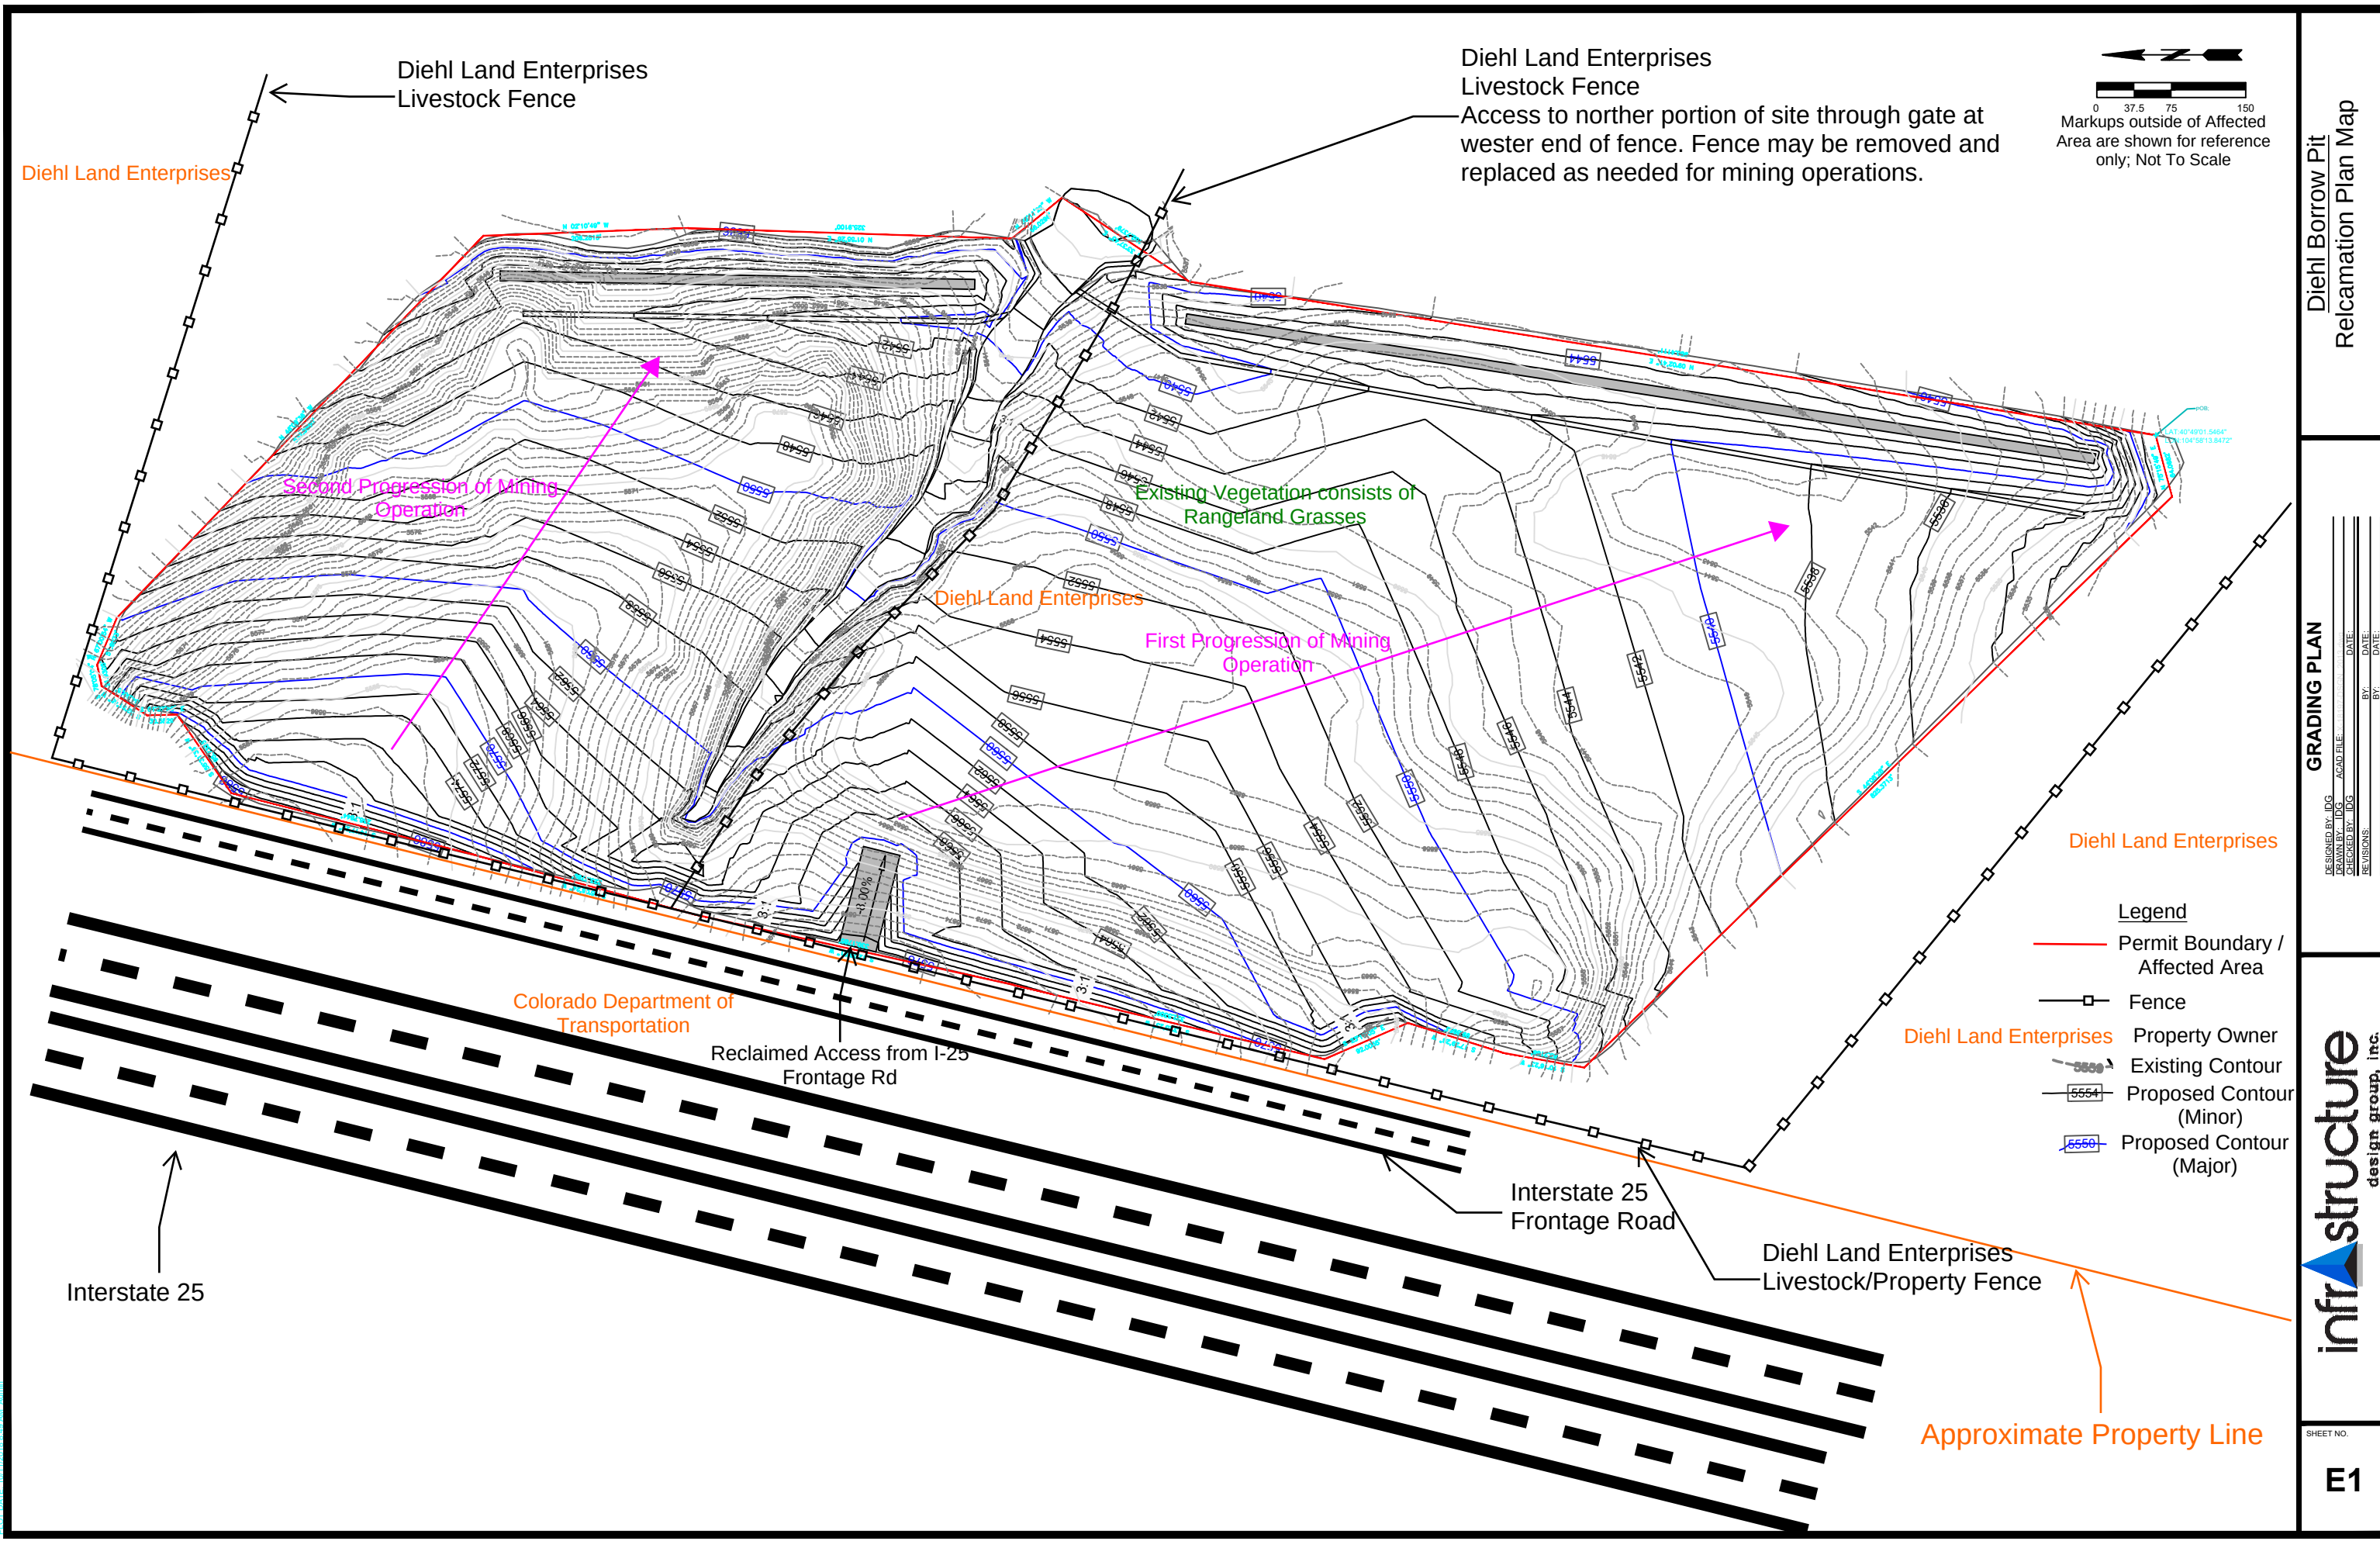

C:\Users\paul\Documents\PT NORTH\K-18197-DSGN_2013.dwg
PLOT DATE: 10/11/2018 8:48 AM Admin

Diehl Borrow Pit
Reclamation Plan Map

GRADING PLAN

DESIGNED BY: D.G.	ACAD FILE:	DATE:
DRAWN BY: D.G.		DATE:
REVISIONS:		BY: DATE:

infrastucture
design group, inc.

SHEET NO.
E1