


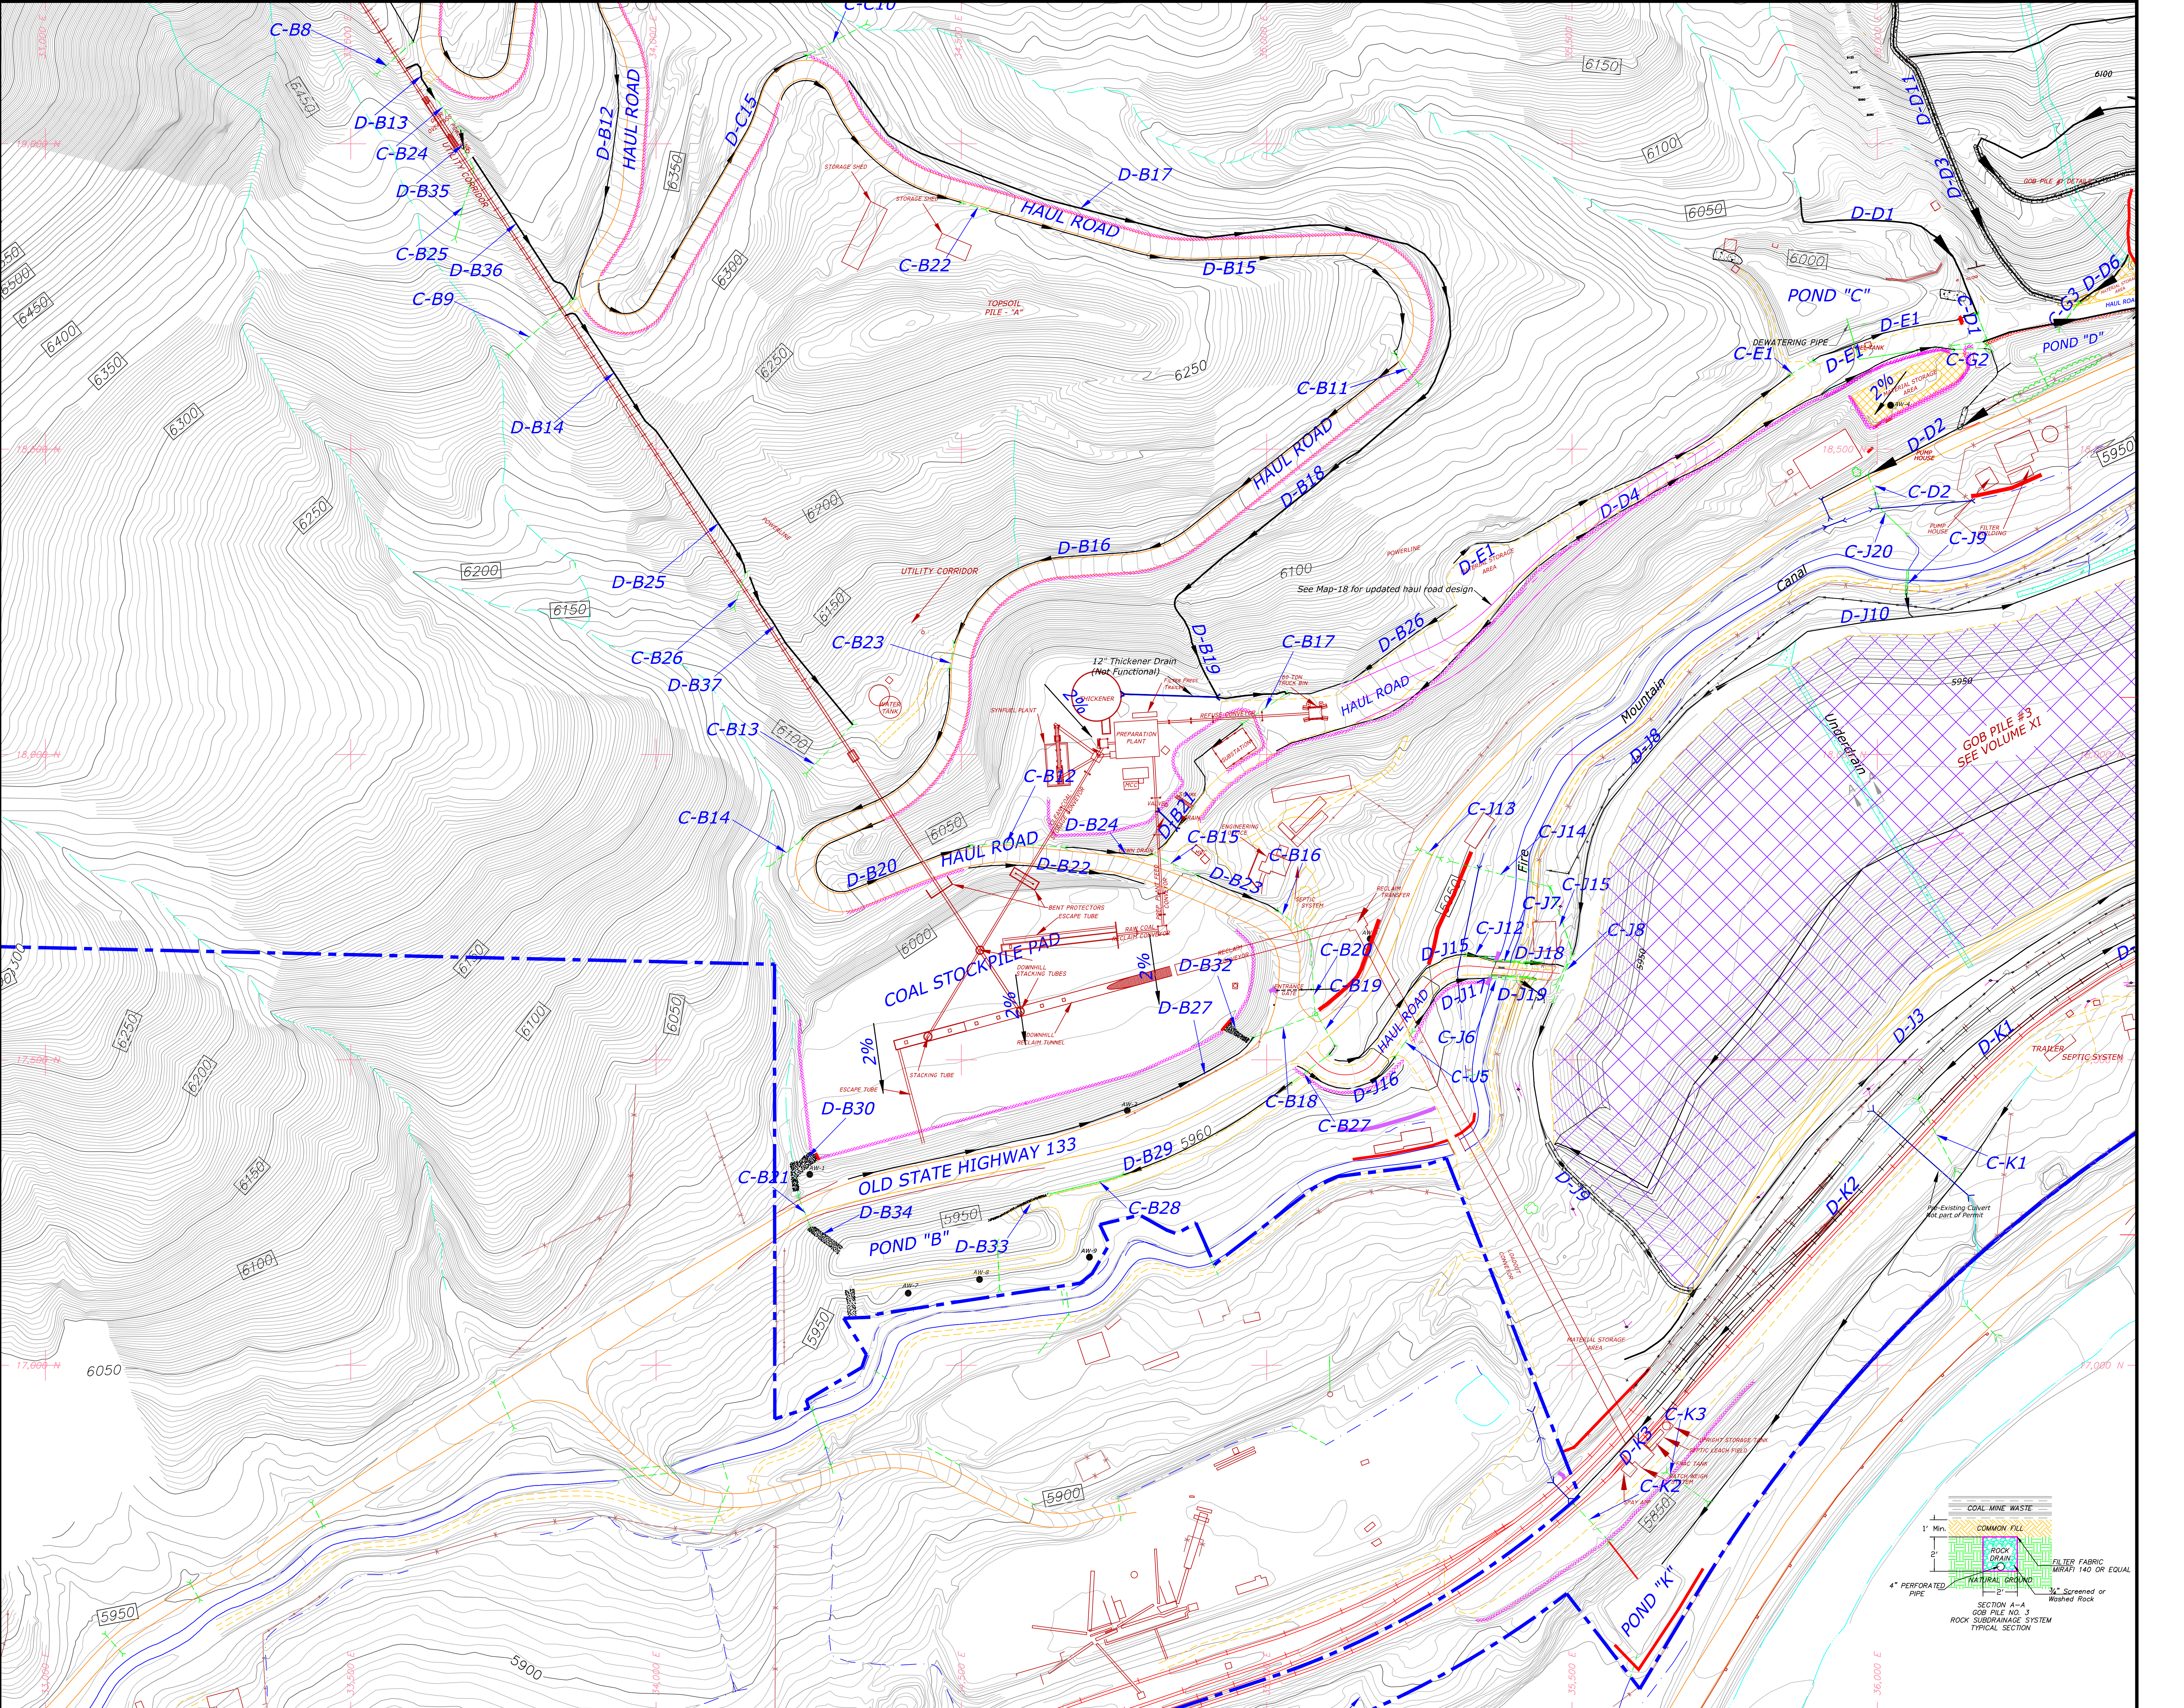

|    |                                            |        |          |
|----|--------------------------------------------|--------|----------|
| 30 | TR-124 Haul Road realignment               | T.K.B. | 01/29/26 |
| 29 | TR-122 Adequacy Response #1                | T.K.B. | 01/06/21 |
| 28 | TR-122, Remove CW ditch, re-align East U/D | T.K.B. | 09/30/20 |
| 27 | MR-203 Pond D Configuration Update         | T.K.B. | 01/21/20 |
| 26 | TR-98, Adequacy response #1                | T.K.B. | 04/22/15 |
| 25 | TR-91 Drainage/SAE updates                 | T.K.B. | 06/25/14 |
| 24 | DESCRIPTION:                               | BY     | DATE     |

|                     |           |               |
|---------------------|-----------|---------------|
| PERMIT BOUNDARY     | D=DITCH   | STRUCTURE #   |
| BERM OR GUARDRAIL   | C=CULVERT | D-B15         |
| FENCE               |           | DRAINAGE AREA |
| POWERLINE/TELEPHONE |           |               |
| DESIGNED DITCH      |           |               |
| UNDERSIDE CULVERT   |           |               |
| CULVERT             |           |               |
| LIGHT USE ROAD      |           |               |
| HAUL ROAD           |           |               |
| SEDIMENT FENCE/TRAP |           |               |

NOTE:

SEE MAP NO. 15-2 FOR UPPER PORTION OF FACILITIES

SEE MAP NO. 15-3 FOR EASTERN PORTION OF FACILITIES

SEE MAP NO. 15-4 FOR WESTERN PORTION OF FACILITIES

ORIGINAL TOPOGRAPHY BY KLM - 6/11/95

UPDATED TOPOGRAPHY BY DATA MAPPING - 8/8/97

UPDATED TOPOGRAPHY BY DATA MAPPING - 9/16/02

LEGEND:

PERMIT BOUNDARY

BERM OR GUARDRAIL

FENCE

POWERLINE/TELEPHONE

DESIGNED DITCH

UNDERSIDE CULVERT

CULVERT

LIGHT USE ROAD

HAUL ROAD

SEDIMENT FENCE/TRAP

2

1

3

4

MAP KEY

ENGINEERING CERTIFICATION

I hereby certify that this drawing was done by me or under my direct supervision and that the information presented on this drawing is true and correct to the best of my knowledge and belief.

Tamara J. Stover, P.E.

Colorado Professional Engineer No. 10000

Date

PREPARED FOR:

BOWTIE RESOURCES, LLC

BOWTIE NO. 2 MINE

P.O. BOX 483

PAONIA, COLORADO 81428

PREPARED BY:

E. STOVER & ASSOCIATES, INC.

2880 S. 7TH ST. UNIT 10

CHRYSLER, CO 81501

DESIGNED BY:

L.K.J.

01/24/96

CHECKED BY:

PROJECT:

BOWTIE NO. 2 MINE

TITLE:

DRAINAGE PLANS

DRMS I.D. No.

C - 1996 - 083

SCALE:

1" = 100'

OWS. NAME:

MAP NO. 21-I