



S:\CADD\1125G-Squaw VLF\Cadd\CADD DRAWINGS\A241-1125GP73.dwg 1/21/2013 2:41 PM

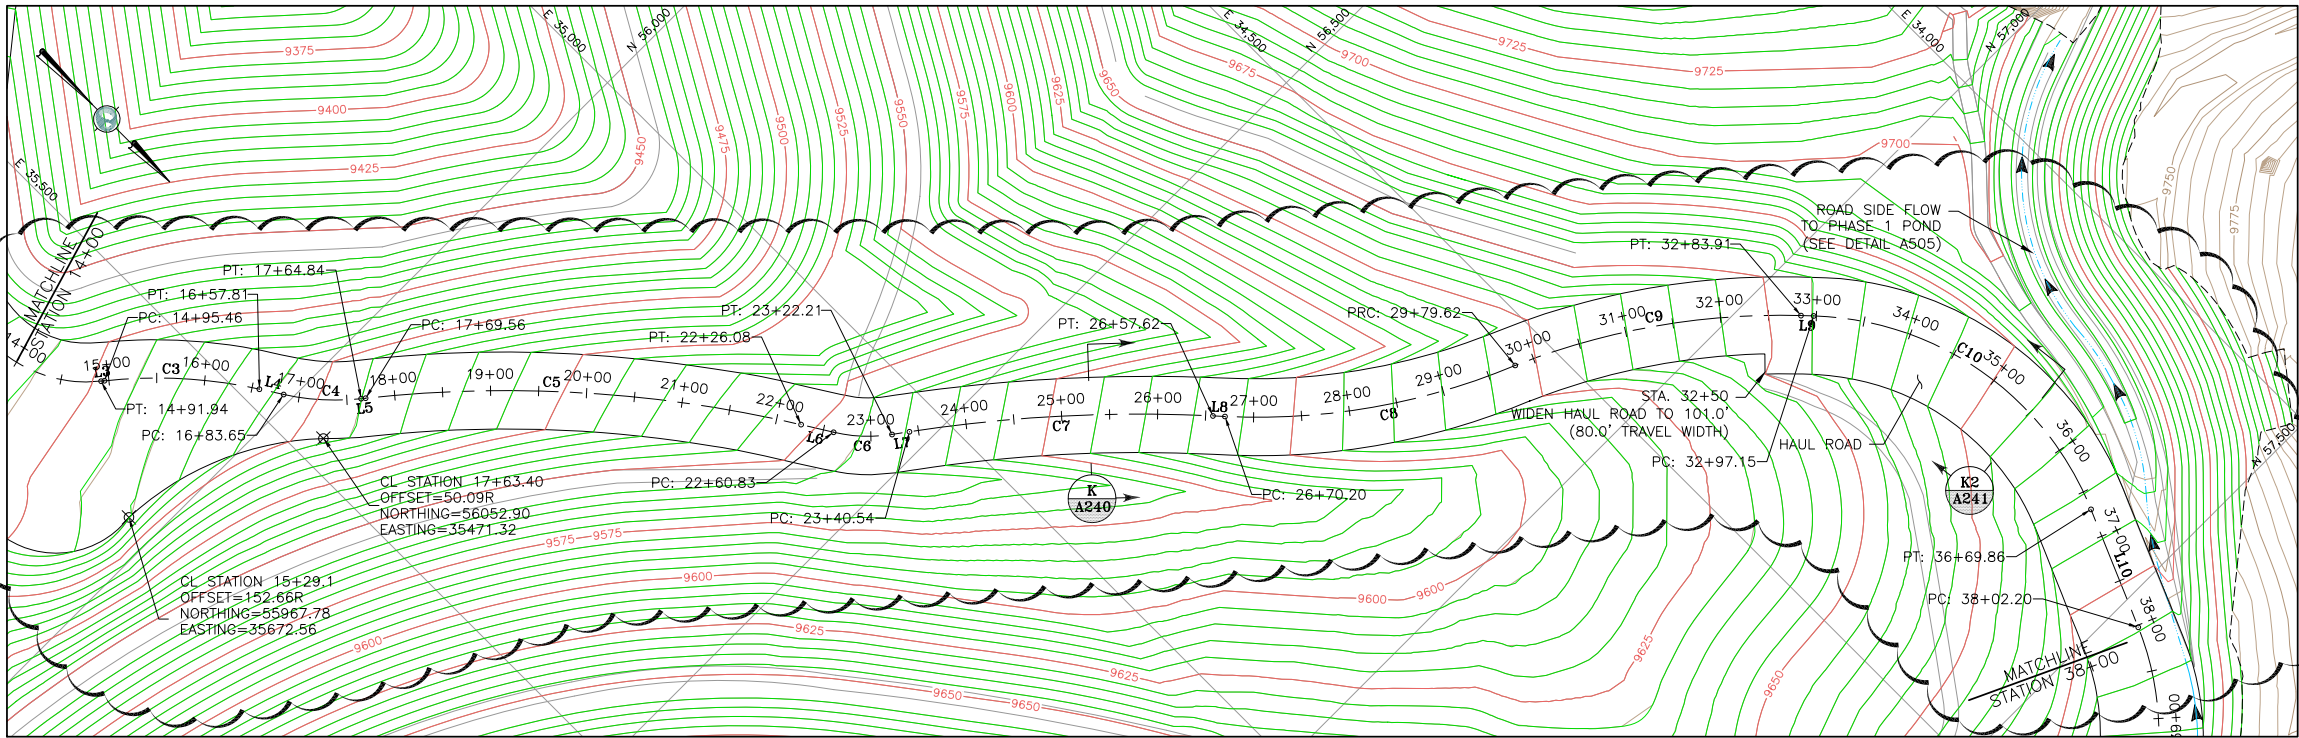


LEGEND:

- EXISTING GROUND SURFACE CONTOUR AND EL. FEET (LAND SURVEY)
- PROPOSED GROUND SURFACE CONTOUR AND EL. FEET
- DAYLIGHT LINE
- CENTERLINE LINE
- FLOWLINE LINE

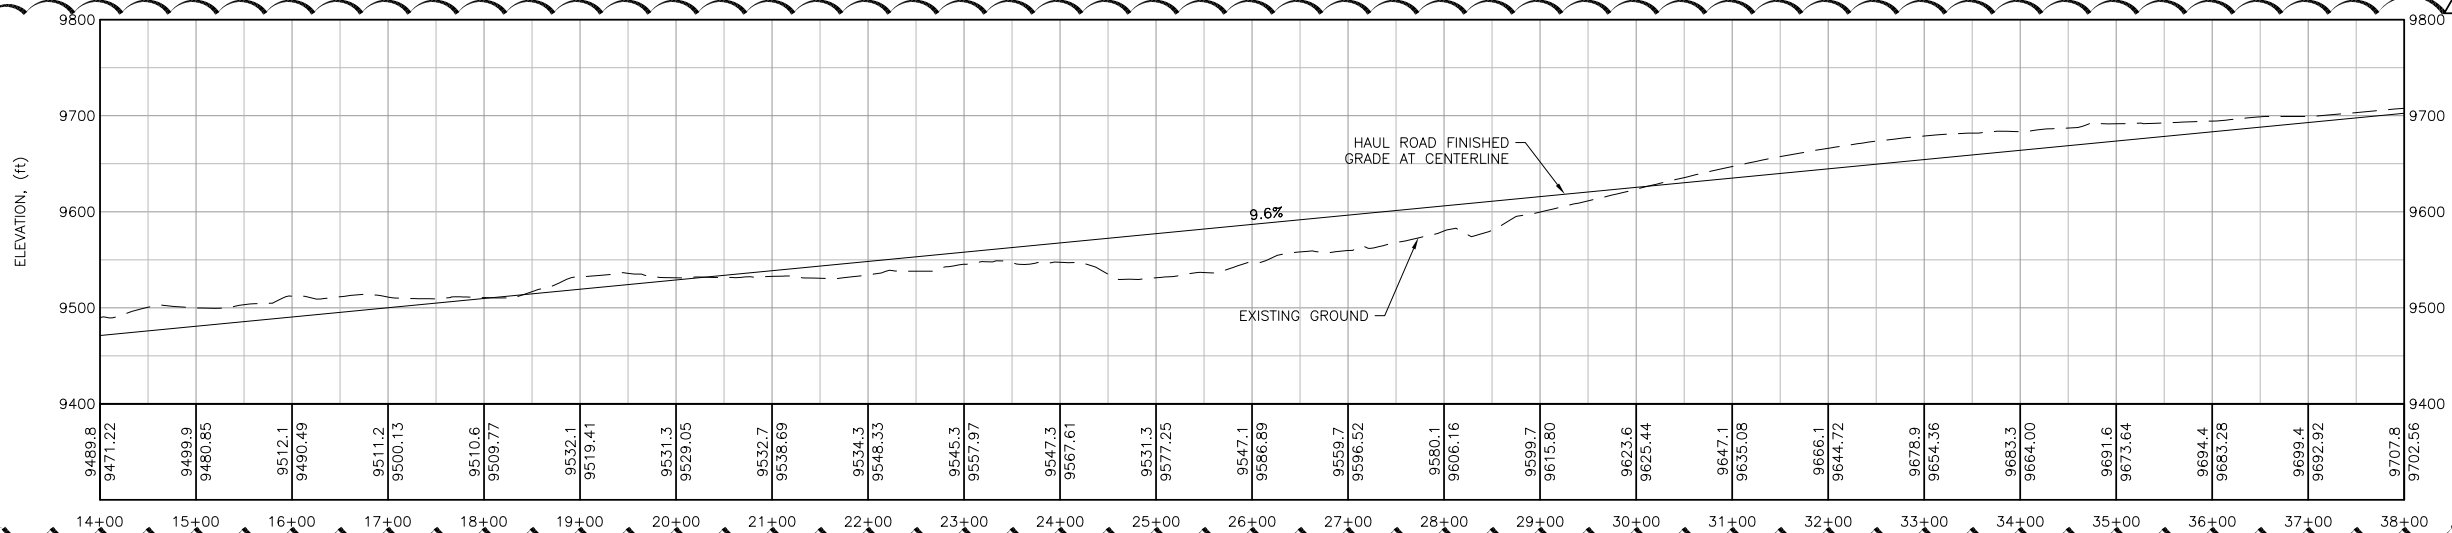

REFERENCE:

EXISTING GROUND TOPOGRAPHY WAS CREATED BY COMBINING THE FOLLOWING FILES
REC'D FROM FORESIGHT WEST SURVEYING, INC.:
SQUAW GULCH BASE TOPO - PHASE 1 - REVISED.DWG
(REC'D MARCH 14, 2010)
SQUAW GULCH BASE TOPO - PHASE 2.DWG
(REC'D APRIL 24, 2010)
SQUAW GULCH BASE TOPO - PHASE 3.DWG
(REC'D MAY 4, 2010)
CCV TOPO EXPANSION 12-29-10 NORTH AREA.DWG
(REC'D JANUARY 13, 2011)
CCV TOPO EXPANSION 01-28-11 SOUTH AREA.DWG
(REC'D JANUARY 28, 2011)
SH67 TOPO 7-07-11.DWG
(REC'D JULY 11, 2011)
VLF2 TOPO EXPANSION 9-05-11.DWG
(REC'D AUGUST 9, 2011)
09028-COMPOSITE-TOPO MLE LIMITS.DWG
(REC'D MAY 28, 2010 FROM CC&V)

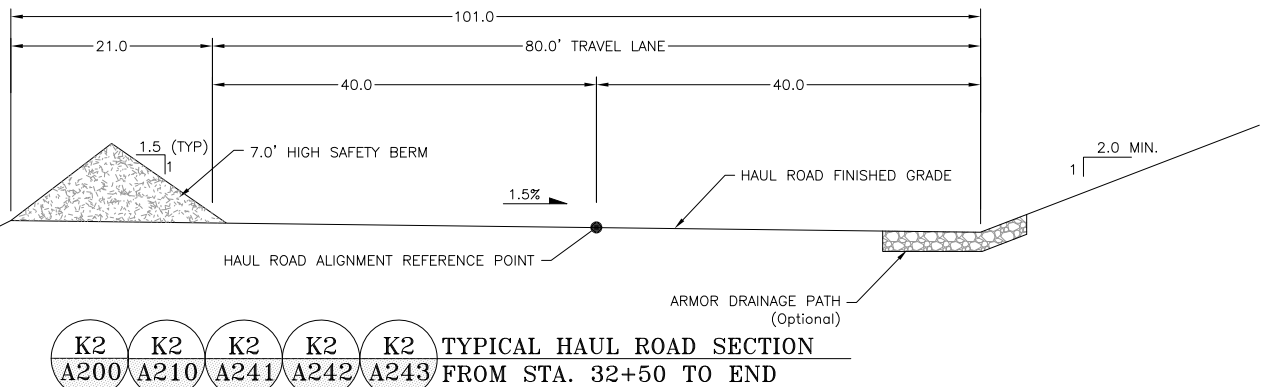

2	08/15/13	REVISED HAUL ROAD PER AMES COMM. RE-ISSUED FOR CONSTRUCTION	MN	PBS
1	07/10/13	REVISED HAUL ROAD RE-ISSUED FOR CONSTRUCTION	MN	PBS
0	01/07/13	ISSUED FOR CONSTRUCTION	JNM	CMT

DISCLAIMER

AMEC PRODUCED THE INFORMATION PRESENTED ON THIS DRAWING THROUGH THE USE OF TECHNICAL INFORMATION AND PRACTICAL EXPERIENCE SPECIFIC TO ITS EFFORTS. RECEIVING THIS DRAWING DOES NOT GUARANTEE ANY RIGHTS TO SUCH TECHNICAL INFORMATION AND PRACTICAL EXPERIENCE. ANY ALTERATION OR ADAPTATION OF THE DATA OR CONTENTS OF THIS DRAWING SHALL BE AT USER'S SOLE RISK AND WITHOUT ANY LIABILITY OR LEGAL RESPONSIBILITY TO AMEC.

CLIENT	CRIPPLE CREEK & VICTOR GOLD MINING COMPANY			
PROJECT	SQUAW GULCH VLF			
TITLE	HAUL ROAD PLAN AND PROFILE SHEET 2 OF 4			
DESIGNED BY	CMT	CHECKED BY	MEN	
DRAWN BY	CMT	APPROVED BY	BRB	
FILENAME	1125GP73	DRAWING No.	A241	REV 2

