
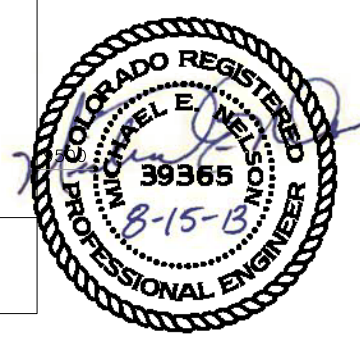
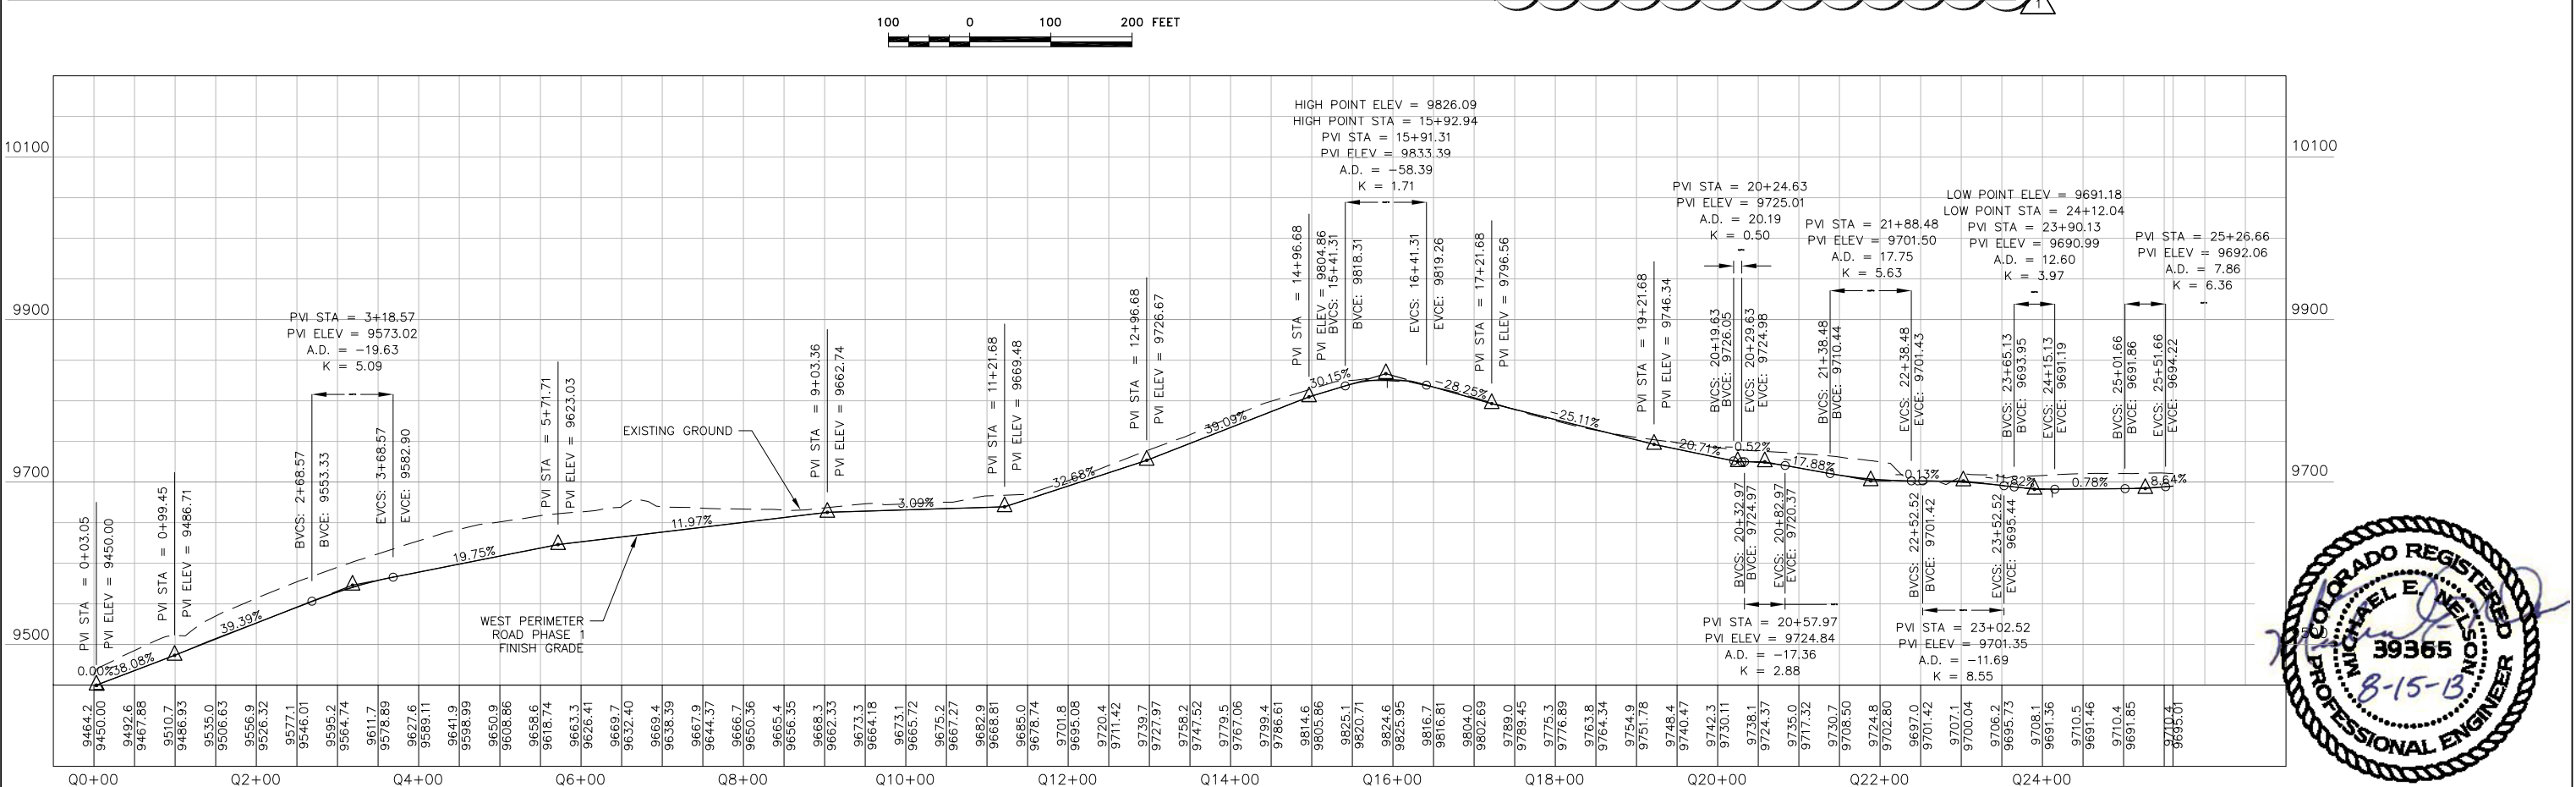


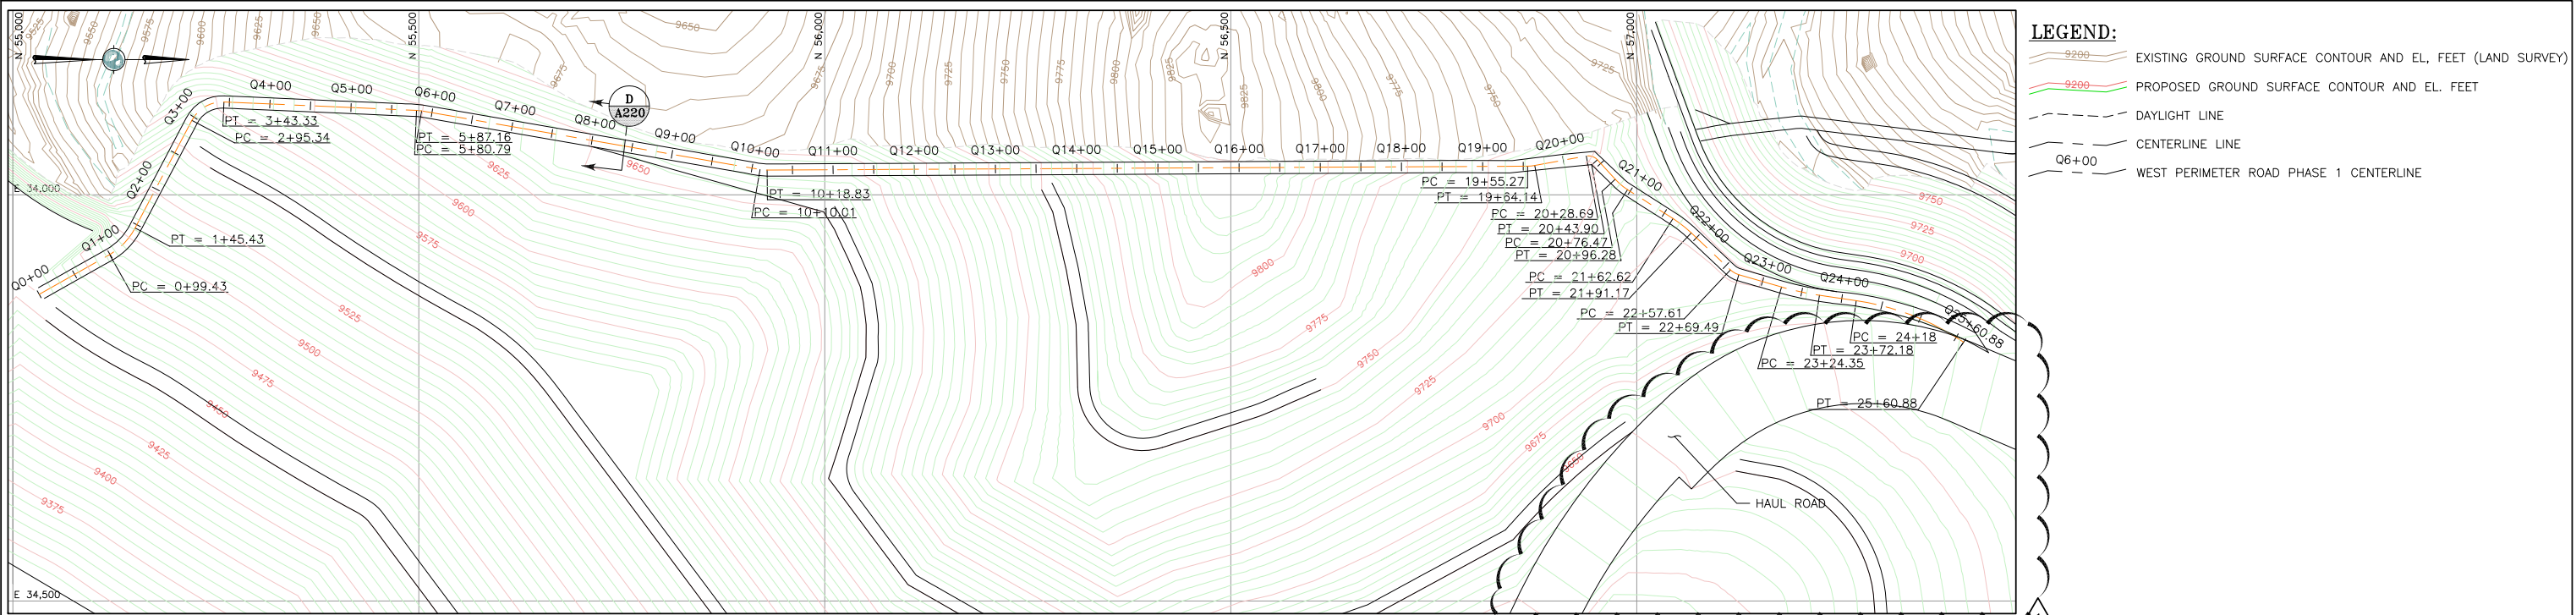

REFERENCE:

EXISTING GROUND TOPOGRAPHY WAS CREATED BY COMBINING THE FOLLOWING FILES

REC'D FROM FORESIGHT WEST SURVEYING, INC.

SQUAW GULCH BASE TOPO - PHASE 1 - REVISED.DWG

(REC'D MARCH 14, 2010)

SQUAW GULCH BASE TOPO - PHASE 2.DWG

(REC'D APRIL 24, 2010)

SQUAW GULCH BASE TOPO - PHASE 3.DWG

(REC'D MAY 4, 2010)

CCV TOPO EXPANSION 12-29-10 NORTH AREA.DWG

(REC'D JANUARY 13, 2011)

CCV TOPO EXPANSION 01-28-11 SOUTH AREA.DWG

(REC'D JANUARY 28, 2011)

SH67 TOPO 7-07-11.DWG

(REC'D JULY 11, 2011)

VLF2 TOPO EXPANSION 8-05-11.DWG

(REC'D AUGUST 9, 2011)

09028-COMPOSITE-TOPO MLE LIMITS.DWG

(REC'D MAY 28, 2010 FROM CC&V)

1	08/15/13	REVISED HAUL ROAD PER AMES COMM. RE-ISSUED FOR CONSTRUCTION	MEN	CAS
0	01/07/13	ISSUED FOR CONSTRUCTION	JNM	CMT

DISCLAIMER

AMEC PRODUCED THE INFORMATION PRESENTED ON THIS DRAWING THROUGH THE USE OF TECHNICAL INFORMATION AND PRACTICAL EXPERIENCE SPECIFIC TO ITS EFFORTS. RECEIVING THIS DRAWING DOES NOT GUARANTEE ANY RIGHTS TO SUCH TECHNICAL INFORMATION AND PRACTICAL EXPERIENCE. ANY ALTERATION OR ADAPTATION OF THE DATA OR CONTENTS OF THIS DRAWING SHALL BE AT USER'S SOLE RISK AND WITHOUT ANY LIABILITY OR LEGAL RESPONSIBILITY TO AMEC.

CLIENT	CRIPPLE CREEK & VICTOR GOLD MINING COMPANY			
PROJECT	SQUAW GULCH VLF			
TITLE	WEST PERIMETER ROAD PHASE 1 PLAN AND PROFILE			
DESIGNED BY	JNM	CHECKED BY	JNM	
DRAWN BY	CMT	APPROVED BY	KFM	
FILENAME	1125GP77	DRAWING No.	A245	REV 1

amec