


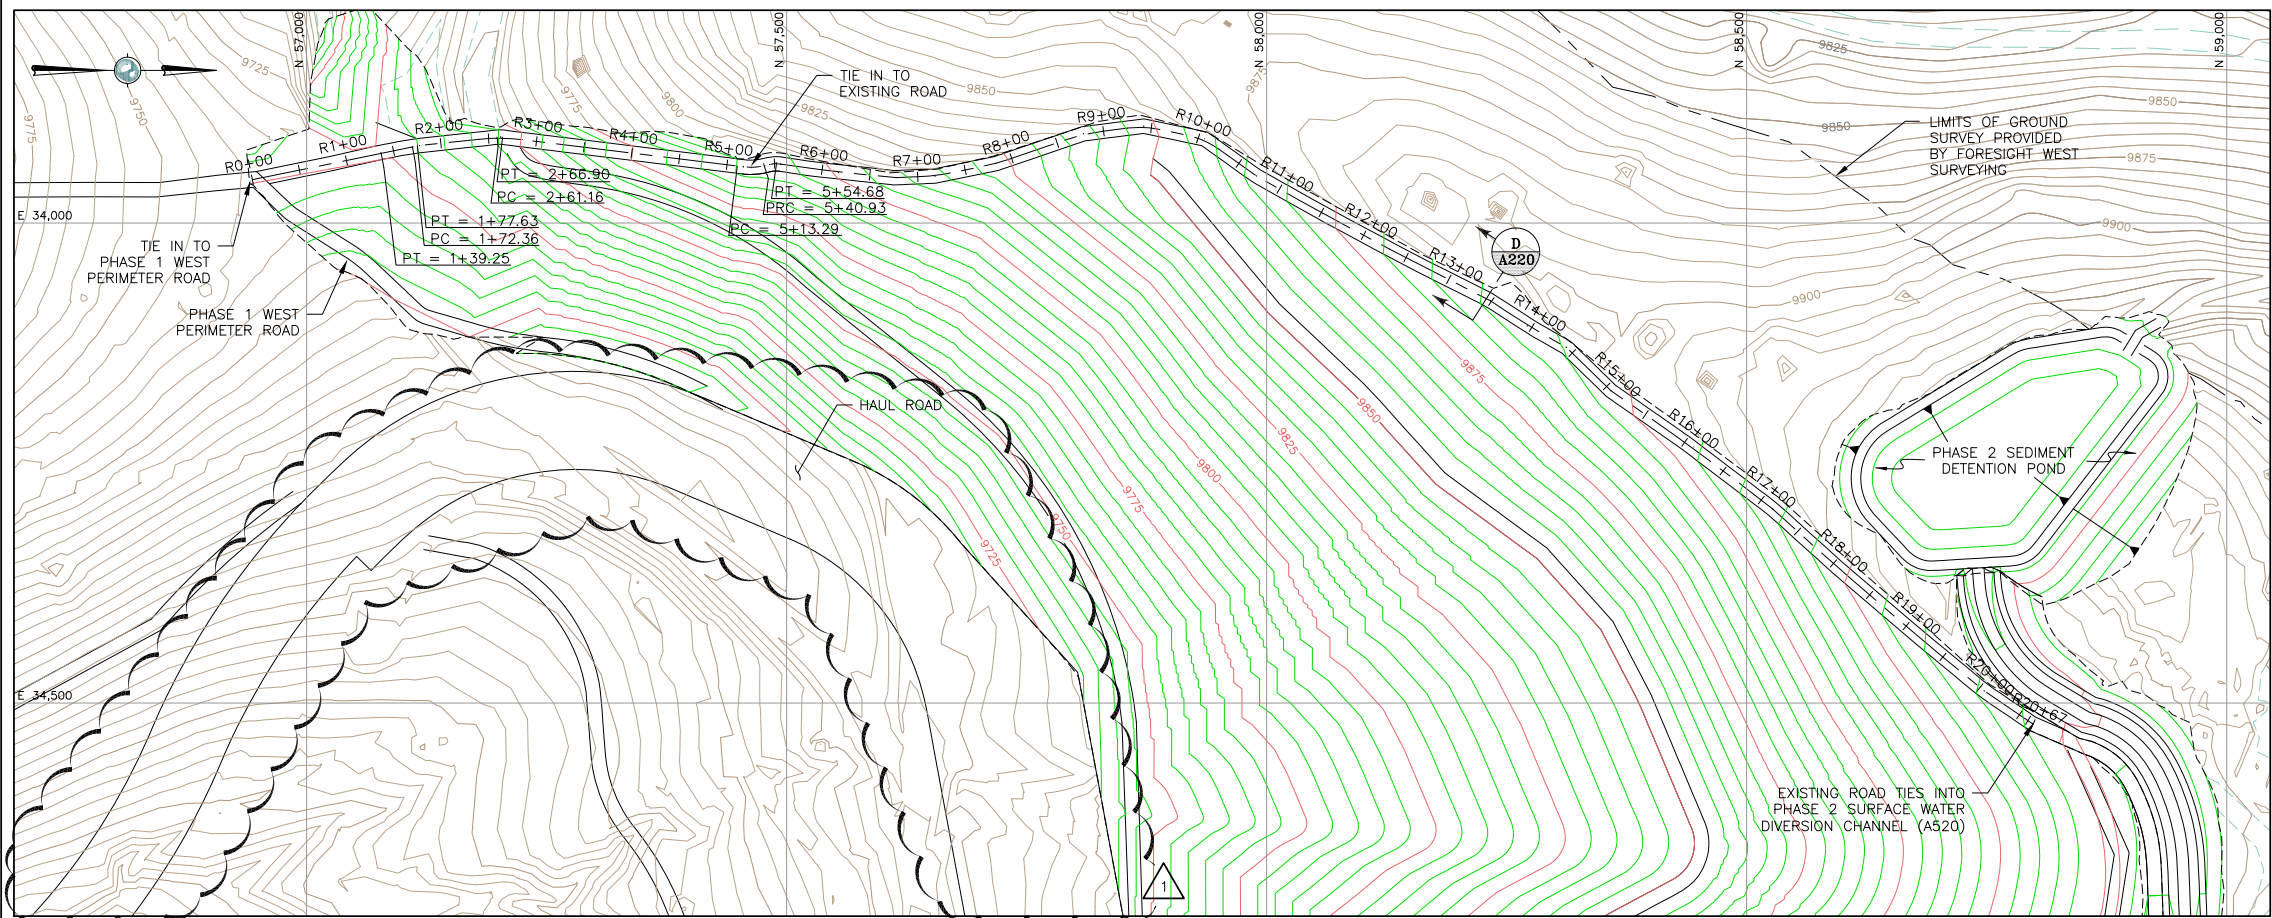


LEGEND:


- EXISTING GROUND SURFACE CONTOUR AND EL, FEET (AERIAL SURVEY)
- EXISTING GROUND SURFACE CONTOUR AND EL, FEET (LAND SURVEY)
- PROPOSED GROUND SURFACE CONTOUR AND EL. FEET
- DAYLIGHT LINE
- CENTERLINE LINE
- WEST PERIMETER ROAD PHASE 2 CENTERLINE
- EXISTING UNIMPROVED ROAD/TRAILS

NOTE:

1. PHASE 2 SEDIMENT DETENTION POND HAS BEEN REVISED.

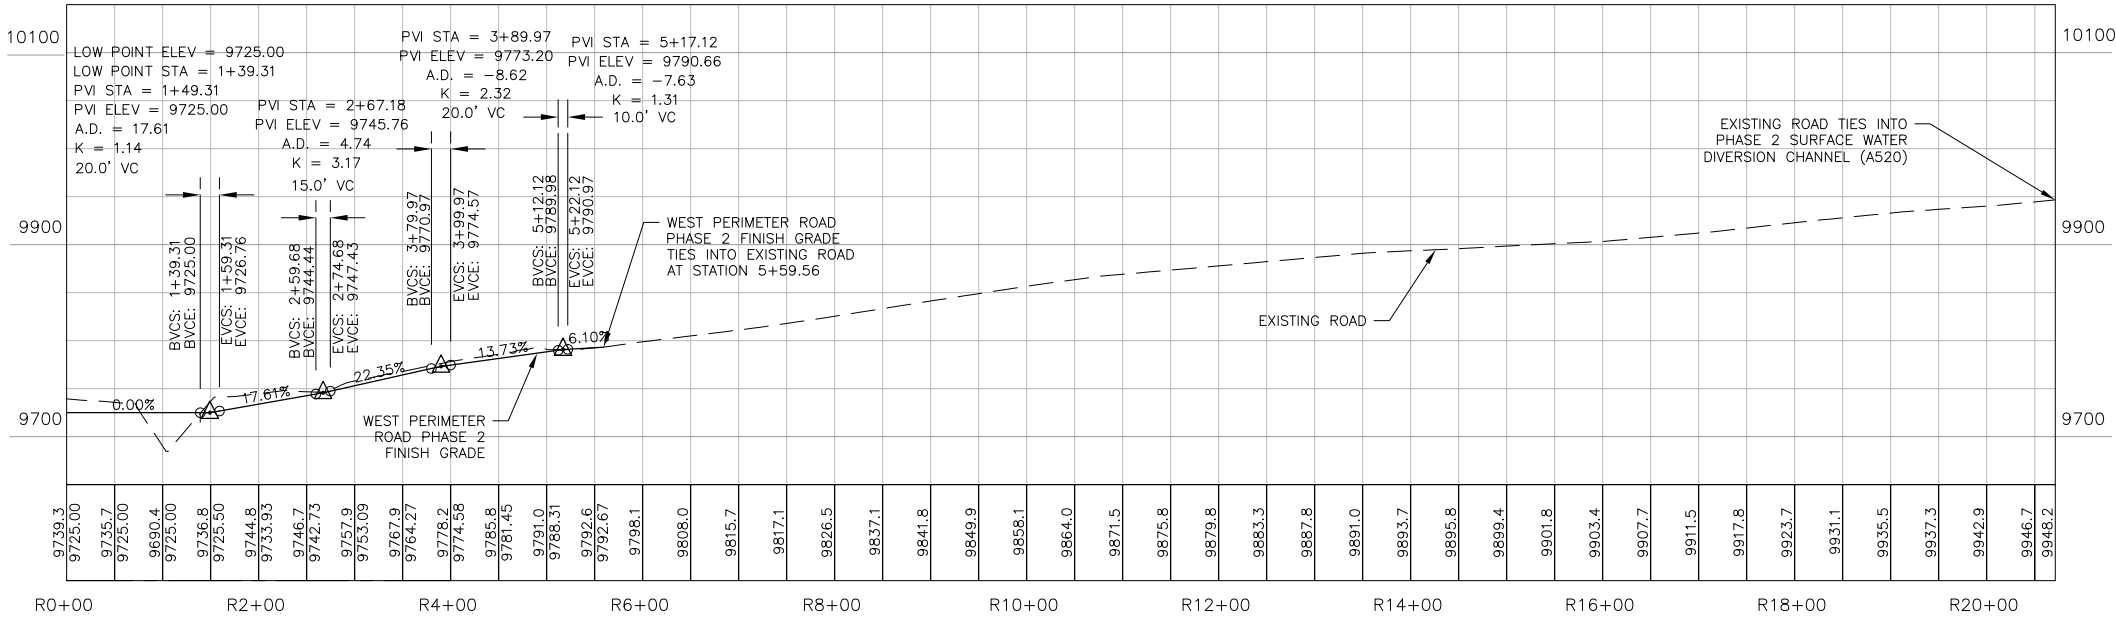

REFERENCE:
EXISTING GROUND TOPOGRAPHY WAS CREATED BY COMBINING THE FOLLOWING FILES:
REC'D FROM FORESIGHT WEST SURVEYING, INC.:
SQUAW GULCH BASE TOPO - PHASE 1 - REVISED.DWG
(REV'D MARCH 14, 2010)
SQUAW GULCH BASE TOPO - PHASE 2.DWG
(REV'D APRIL 24, 2010)
SQUAW GULCH BASE TOPO - PHASE 3.DWG
(REV'D MAY 4, 2010)
COV TOPO EXPANSION 12-29-10 NORTH AREA.DWG
(REV'D JANUARY 13, 2011)
COV TOPO EXPANSION 01-28-11 SOUTH AREA.DWG
(REV'D JANUARY 28, 2011)
SH67 TOPO 7-07-11.DWG
(REV'D JULY 11, 2011)
VLF2 TOPO EXPANSION 8-05-11.DWG
(REV'D AUGUST 9, 2011)
09028-COMPOSITE-TOPO MLE LIMITS.DWG
(REV'D MAY 28, 2010 FROM CC&V)

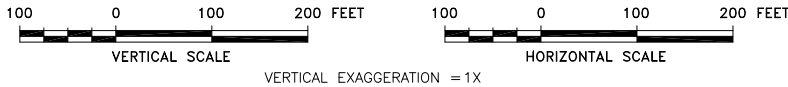

CLIENT	CRIPPLE CREEK & VICTOR GOLD MINING COMPANY			
PROJECT	SQUAW GULCH VLF			
TITLE	WEST PERIMETER ROAD PHASE 2 PLAN AND PROFILE			
DESIGNED BY	CMT	CHECKED BY	JNM	
DRAWN BY	CMT	APPROVED BY	JNM	
FILENAME 1125GP85		DRAWING No. A246		REV 1

1	08/15/13	REVISED HAUL ROAD PER AMES COMM. RE-ISSUED FOR CONSTRUCTION	MEN	CAS
0	01/07/13	ISSUED FOR CONSTRUCTION	JNM	CMT
DISCLAIMER				
AMEC PRODUCED THE INFORMATION PRESENTED ON THIS DRAWING THROUGH THE USE OF TECHNICAL INFORMATION AND PRACTICAL EXPERIENCE SPECIFIC TO ITS EFFORTS. RECEIVING THIS DRAWING DOES NOT GUARANTEE ANY RIGHTS TO SUCH TECHNICAL INFORMATION AND PRACTICAL EXPERIENCE. ANY ALTERATION OR ADAPTATION OF THE DATA OR CONTENTS OF THIS DRAWING SHALL BE AT USER'S SOLE RISK AND WITHOUT ANY LIABILITY OR LEGAL RESPONSIBILITY TO AMEC.				

