



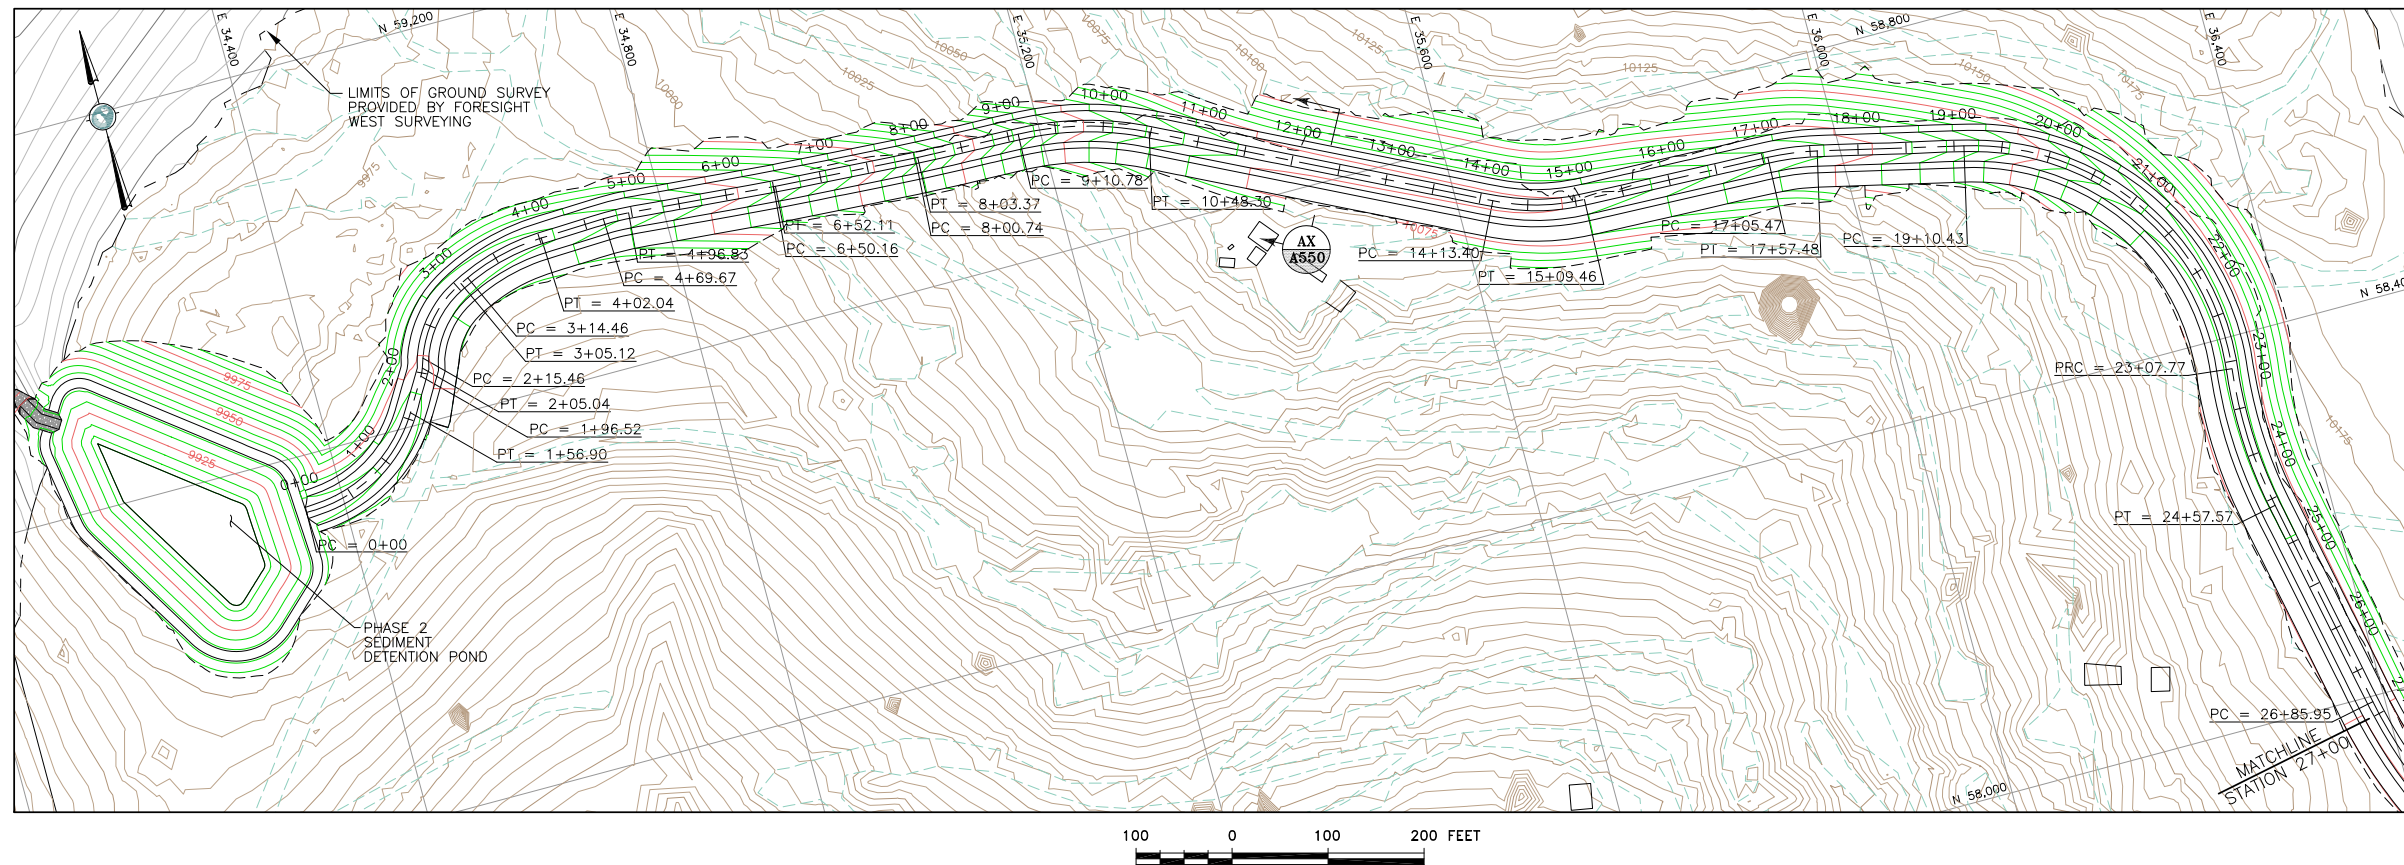


LEGEND:

-
- 5000 EXISTING GROUND SURFACE CONTOUR AND EL, FEET (LAND SURVEY)
- 5000 EXISTING GROUND SURFACE CONTOUR AND EL, FEET (AERIAL SURVEY)
- 5000 PROPOSED GROUND SURFACE CONTOUR AND EL, FEET
- EXISTING ROAD
- DAYLIGHT LINE
- CHANNEL CENTERLINE


NOTES:

1. PHASE SEDIMENT DETENTION POND HAS BEEN REVISED.
2. PHASE 2 SURFACE WATER DIVERSION CHANNEL AND PHASE 2 SEDIMENT DETENTION POND WILL BE BUILT WITH PHASE 1.

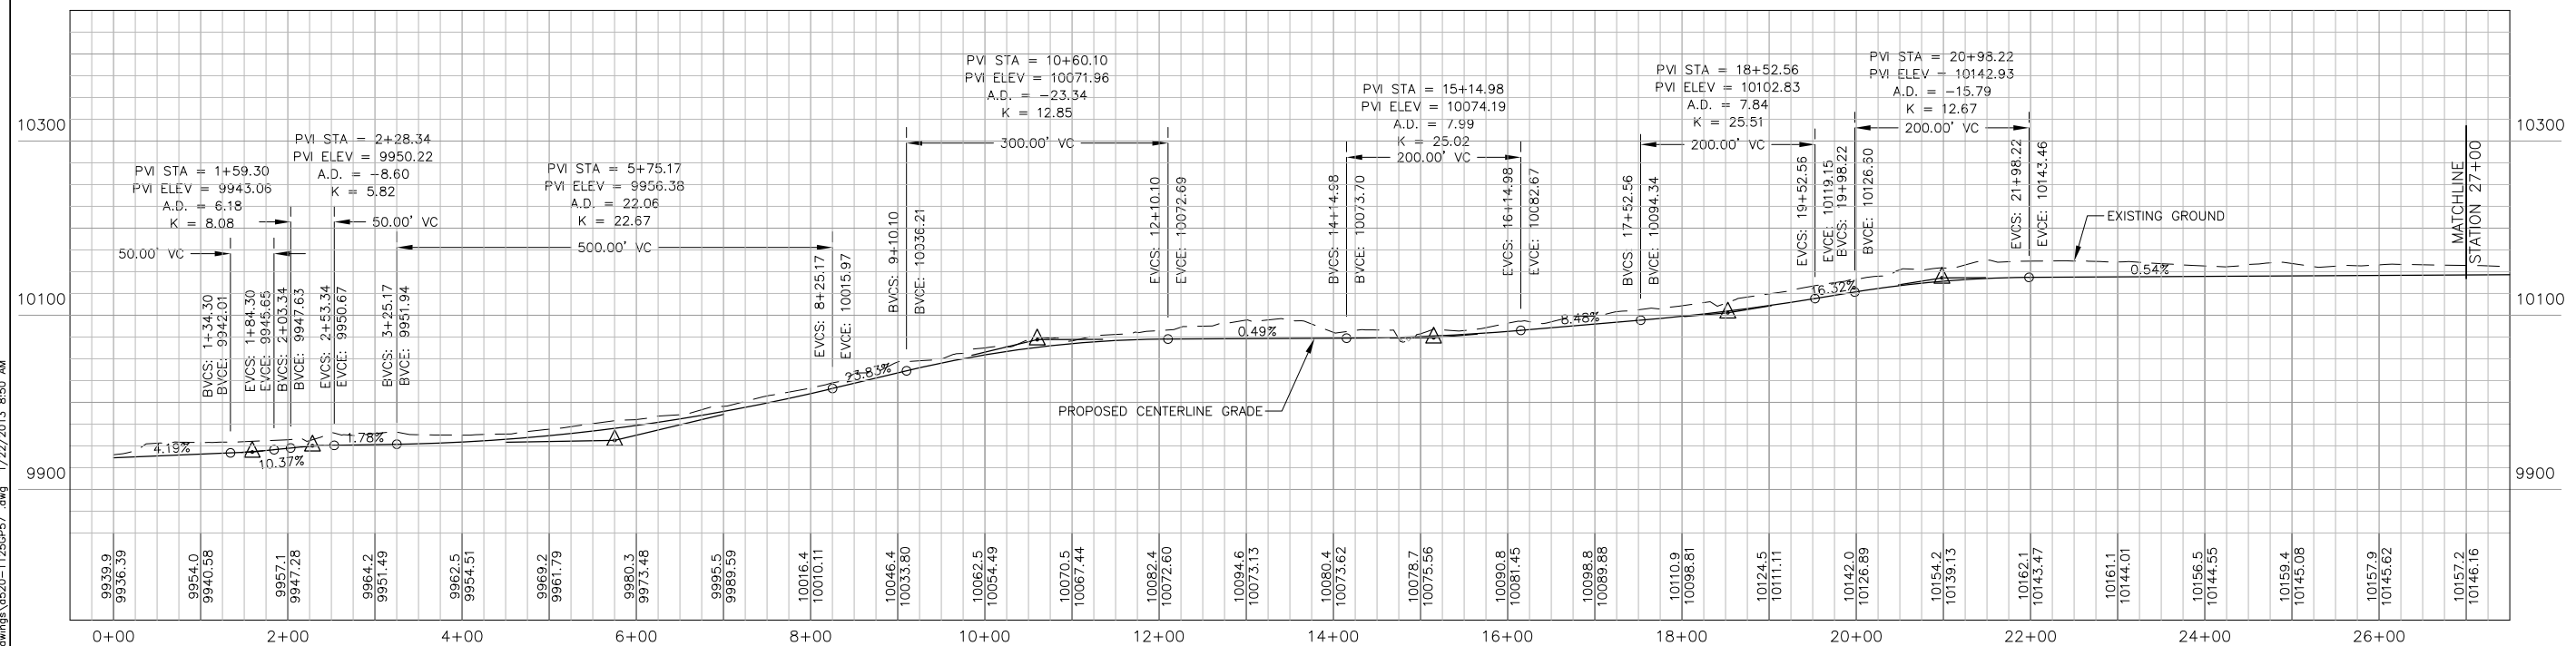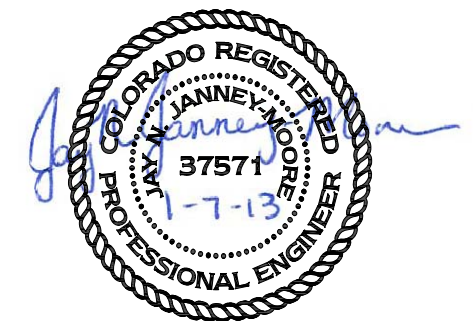

REFERENCE:

EXISTING GROUND TOPOGRAPHY WAS CREATED BY COMBINING THE FOLLOWING FILES
 RECV FROM FORESIGHT WEST SURVEYING, INC.:
 SQUAW GULCH BASE TOPO - PHASE 1 - REVISED.DWG
 (RECV MARCH 14, 2010)
 SQUAW GULCH BASE TOPO - PHASE 2.DWG
 (RECV APRIL 24, 2010)
 SQUAW GULCH BASE TOPO - PHASE 3.DWG
 (RECV MAY 4, 2010)
 CCV TOPO EXPANSION 12-29-10 NORTH AREA.DWG
 (RECV JANUARY 13, 2011)
 CCV TOPO EXPANSION 01-28-11 SOUTH AREA.DWG
 (RECV JANUARY 28, 2011)
 SH67 TOPO 7-07-11.DWG
 (RECV JULY 11, 2011)
 VLF2 TOPO EXPANSION 8-05-11.DWG
 (RECV AUGUST 9, 2011)
 09028-COMPOSITE-TOPO MLE LIMITS.DWG
 (RECV MAY 28, 2010 FROM CC&W)

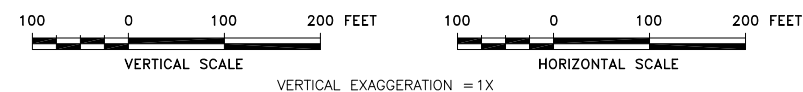

CLIENT	CRIPPLE CREEK & VICTOR GOLD MINING COMPANY			
PROJECT	SQUAW GULCH VLF			
TITLE	PHASE 2 SURFACE WATER DIVERSION CHANNEL PLAN AND PROFILE SHEET 1 OF 2			
	DESIGNED BY	JNM	CHECKED BY	JNM
	DRAWN BY	DS	APPROVED BY	KFM
	FILENAME 1125GP57		DRAWING No. A520	REV 0