







LAST SAVED: 7/18/2018 11:17 AM

Z:\PROJECTS\2018\1832001 Ralston Quarry Landslide Support\Figure AutoCAD\DWG\RS01_S1.dwg

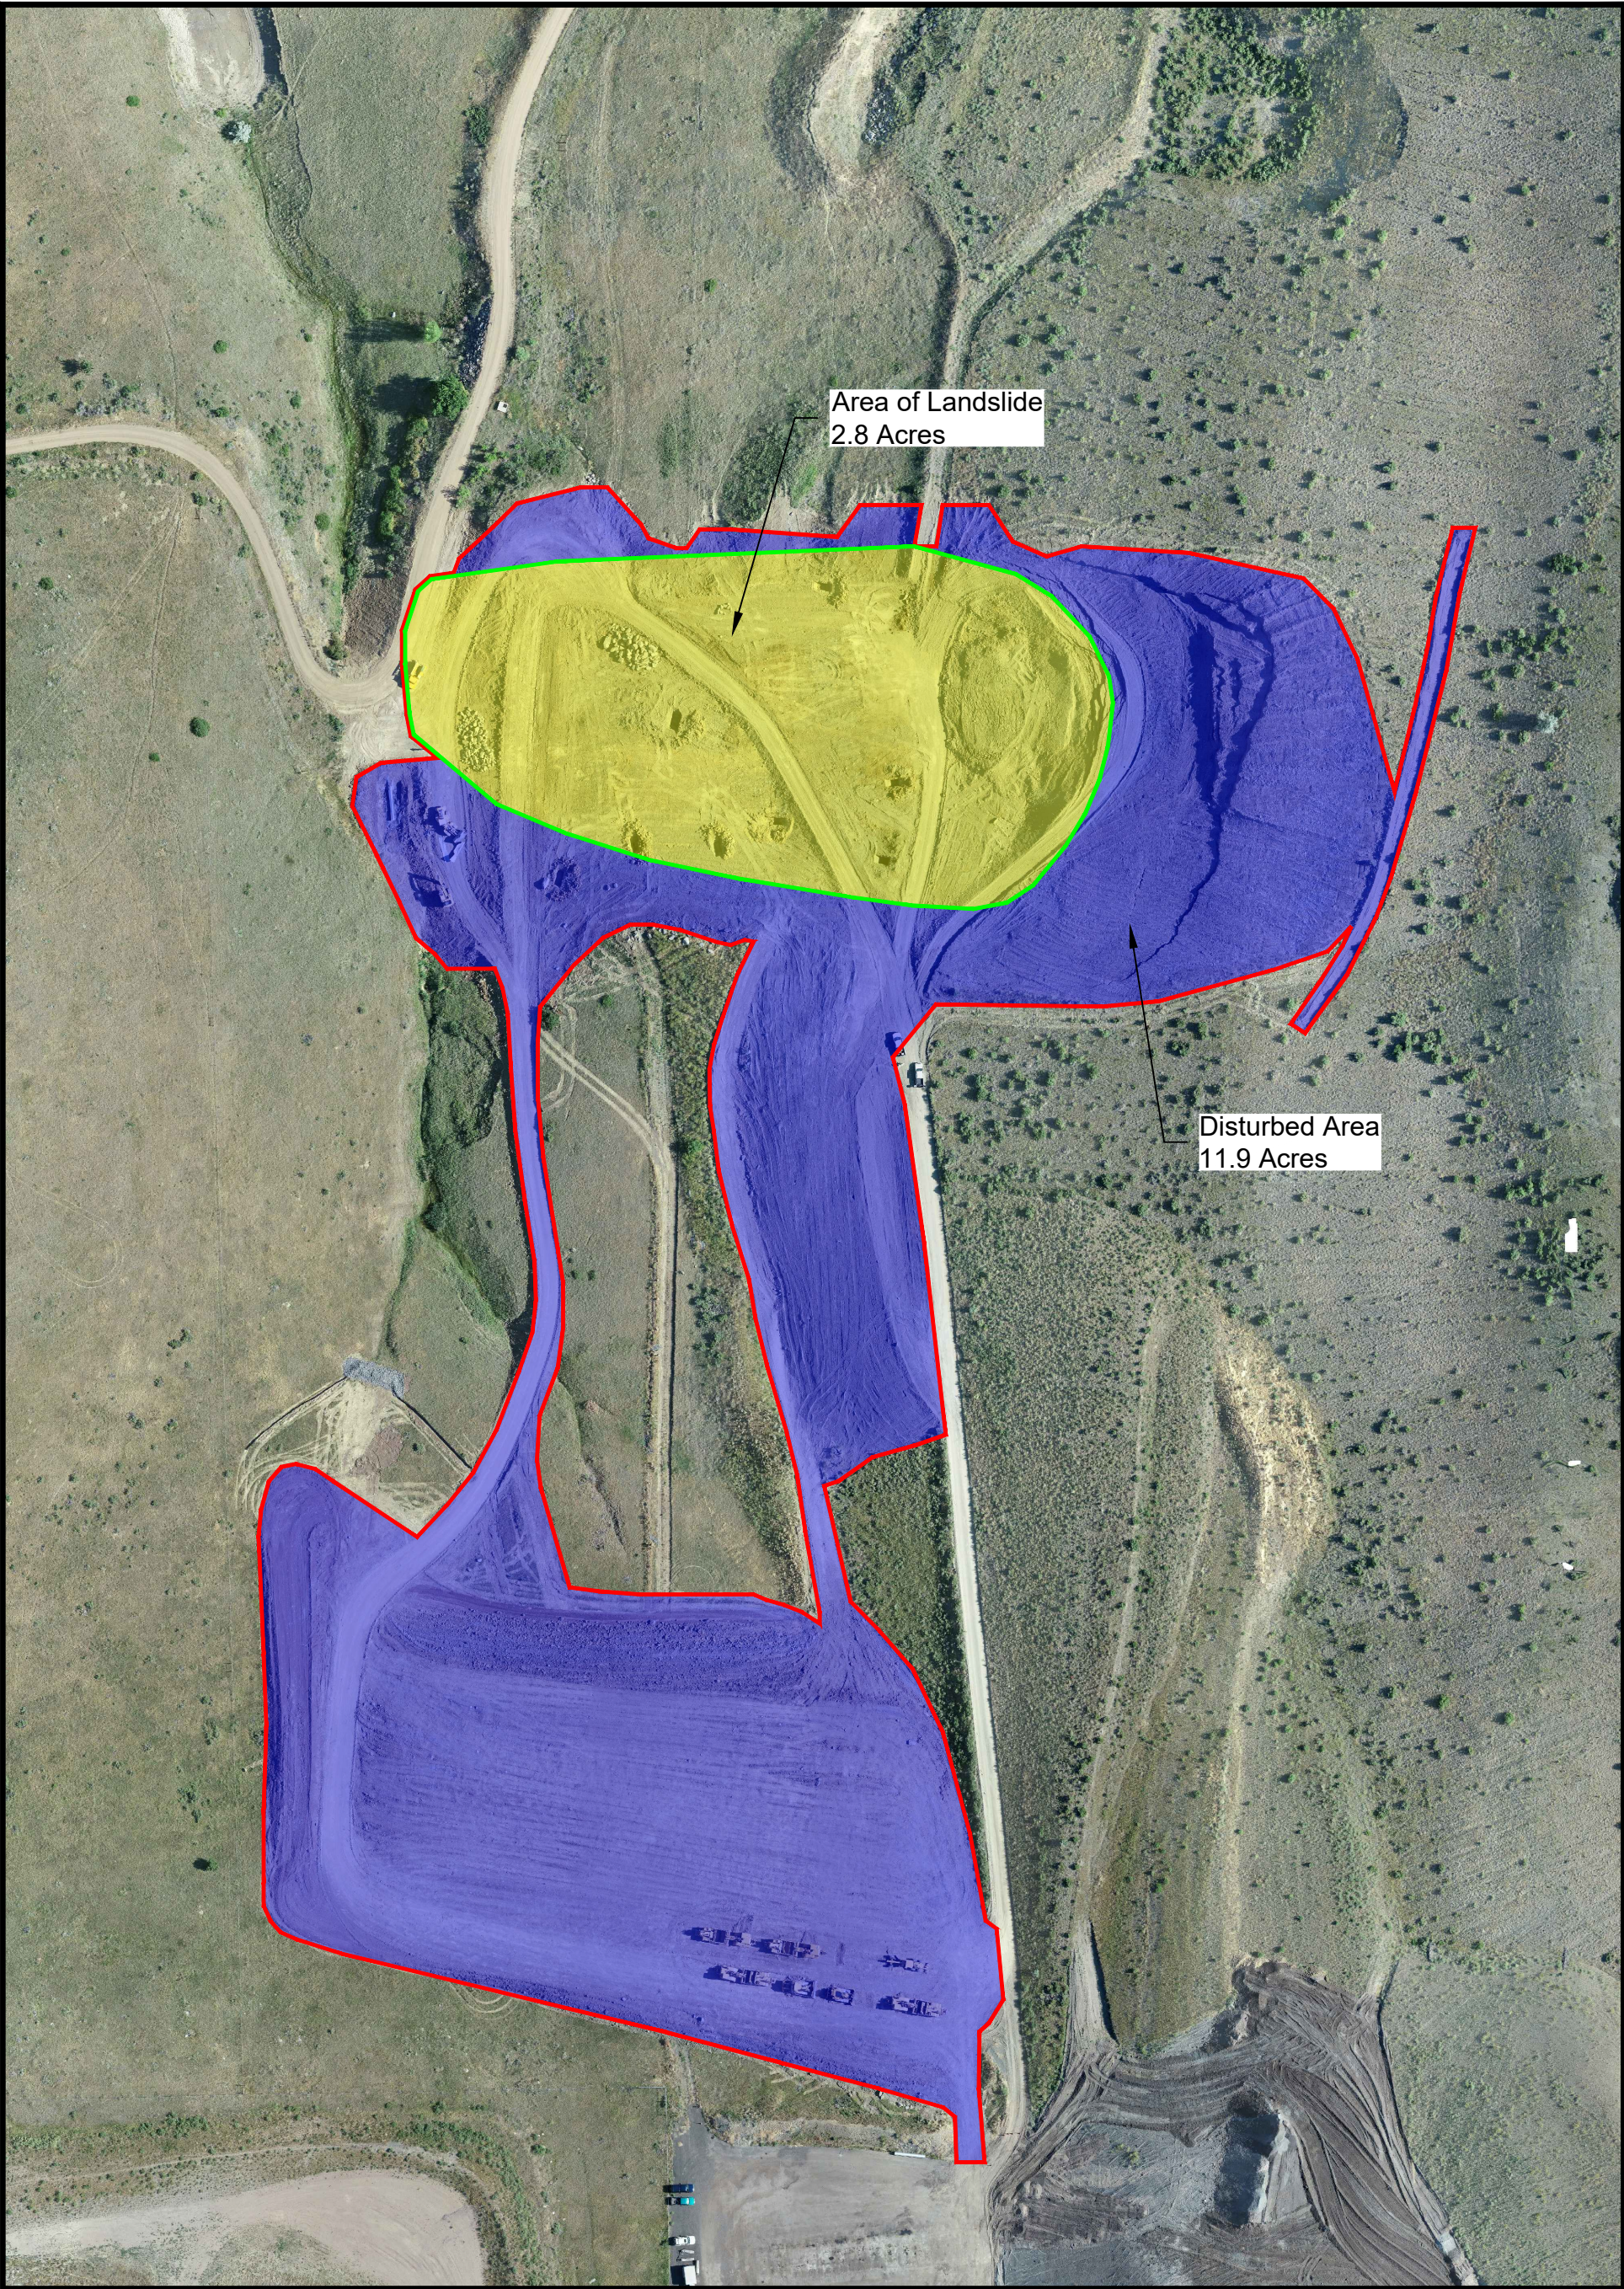

LEGEND

- | | | | |
|---|------------------------------|---|--------------------------|
|  | Disturbed Area Site Boundary |  | Landslide Disturbed Area |
|  | Landslide Site Boundary | | |
|  | Site Disturbed Area | | |

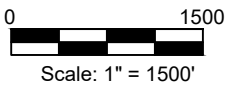

SITE PLAN

Ralston Quarry Landslide Support
Golden, Colorado

Site Location: Section 5, T 3S, R 70W, 6th Principal Meridian

Pinyon Project Number: 1/18-320-01.GEN001

Drawn By: SJA

Figure: 1

Reviewed By: CJR

Date: 7/19/2018