


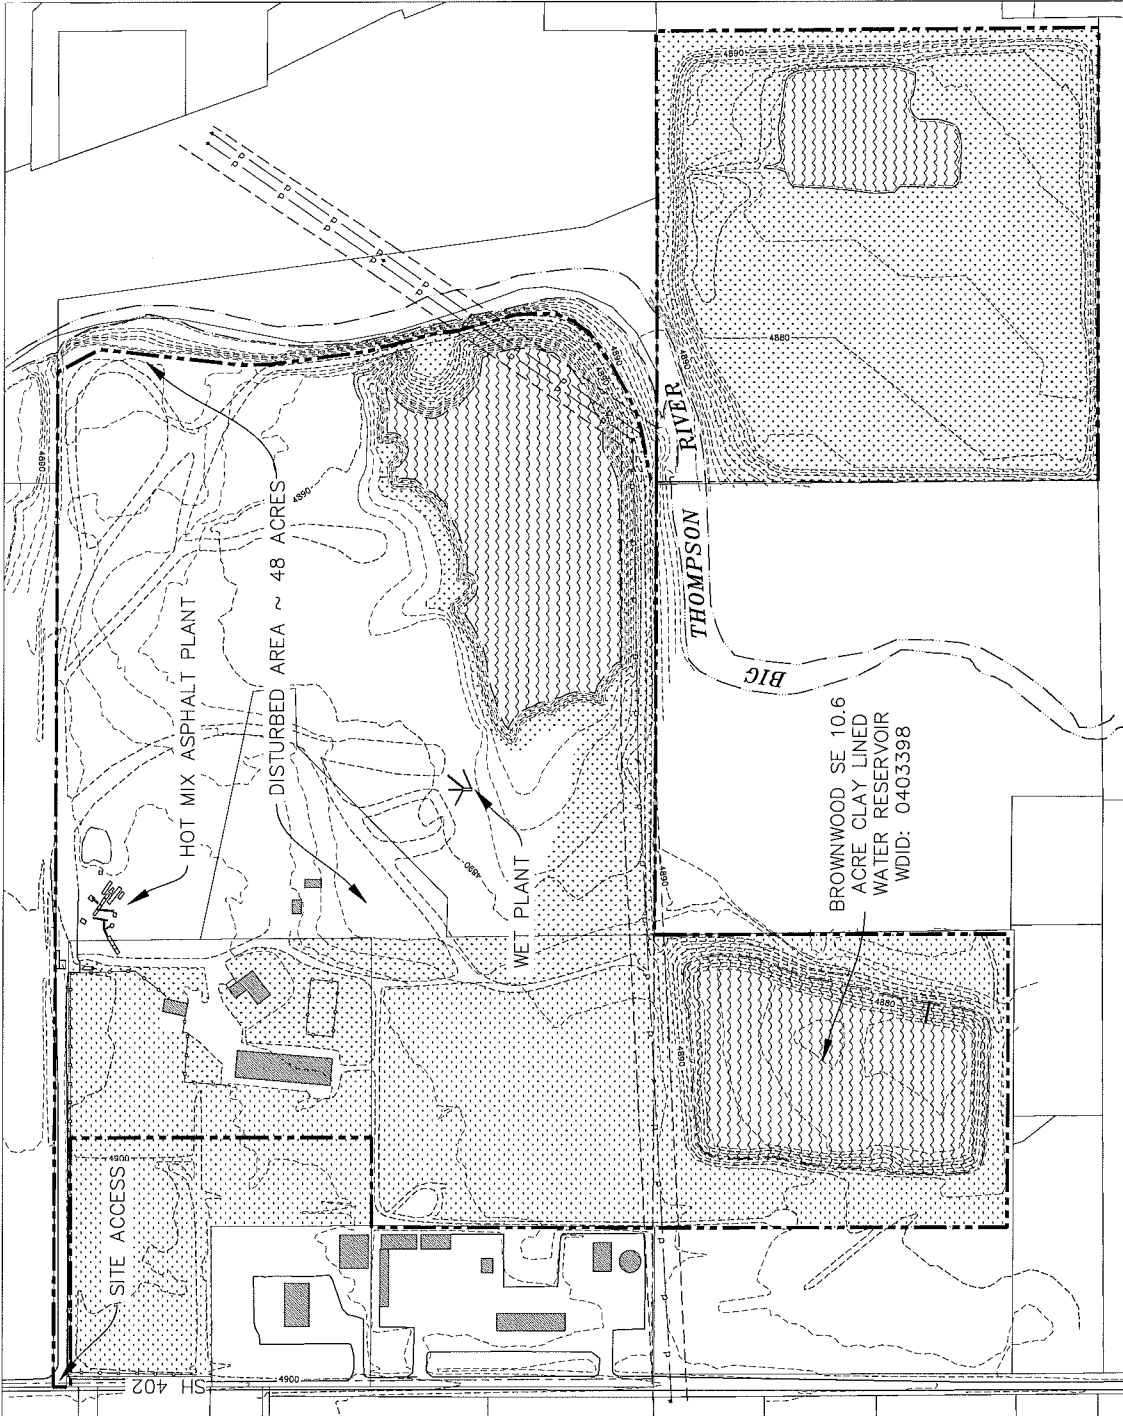

LEGEND

- PROPERTY/PERMIT AFFECTED AREA BOUNDARY
- SURROUNDING PROPERTY PARCEL BOUNDARY
- MAJOR ELEVATION CONTOUR (10') MINOR
- ELEVATION CONTOUR (2') EASEMENT
- OVERHEAD POWER LINE
- SURFACE WATER
- FENCE
- UTILITY POLE
- GRAVEL ROAD
- BUILDING
- RECLAIMED AREAS WITH ESTABLISHED VEGETATION

N
W E
S

0 350 700 Feet

WSI Welland, Inc. Environmental & Engineering PO BOX 38387 BOLTON, CO 80608 PH: 303-443-5821 BROWNWOOD PIT M-1979-059 LARIMER COUNTY, CO		ANNUAL REPORT 2018 SITE PLAN																											
		<table border="1"> <tr> <th>REV</th><th>DESCRIPTION</th><th>DATE</th><th>APPROVED</th></tr> <tr><td> </td><td> </td><td> </td><td> </td></tr> <tr><td> </td><td> </td><td> </td><td> </td></tr> <tr><td> </td><td> </td><td> </td><td> </td></tr> </table>	REV	DESCRIPTION	DATE	APPROVED													<table border="1"> <tr> <th>DATE</th><th>SCALE</th><th>DATE</th><th>SCALE</th></tr> <tr> <td>11-30-17</td><td>1"=350'</td><td>10/23/2018</td><td>1"=350'</td></tr> <tr> <td>11-30-17</td><td>1"=350'</td><td>10/23/2018</td><td>1"=350'</td></tr> </table>	DATE	SCALE	DATE	SCALE	11-30-17	1"=350'	10/23/2018	1"=350'	11-30-17	1"=350'
REV	DESCRIPTION	DATE	APPROVED																										
DATE	SCALE	DATE	SCALE																										
11-30-17	1"=350'	10/23/2018	1"=350'																										
11-30-17	1"=350'	10/23/2018	1"=350'																										