


EXISTING CONDITIONS SITE PLAN DEC. 2014 SNAKE RIVER GRAVEL PIT SECTIONS 30 & 31, T11N R95W, 6TH P.M. MOFFAT COUNTY, COLORADO

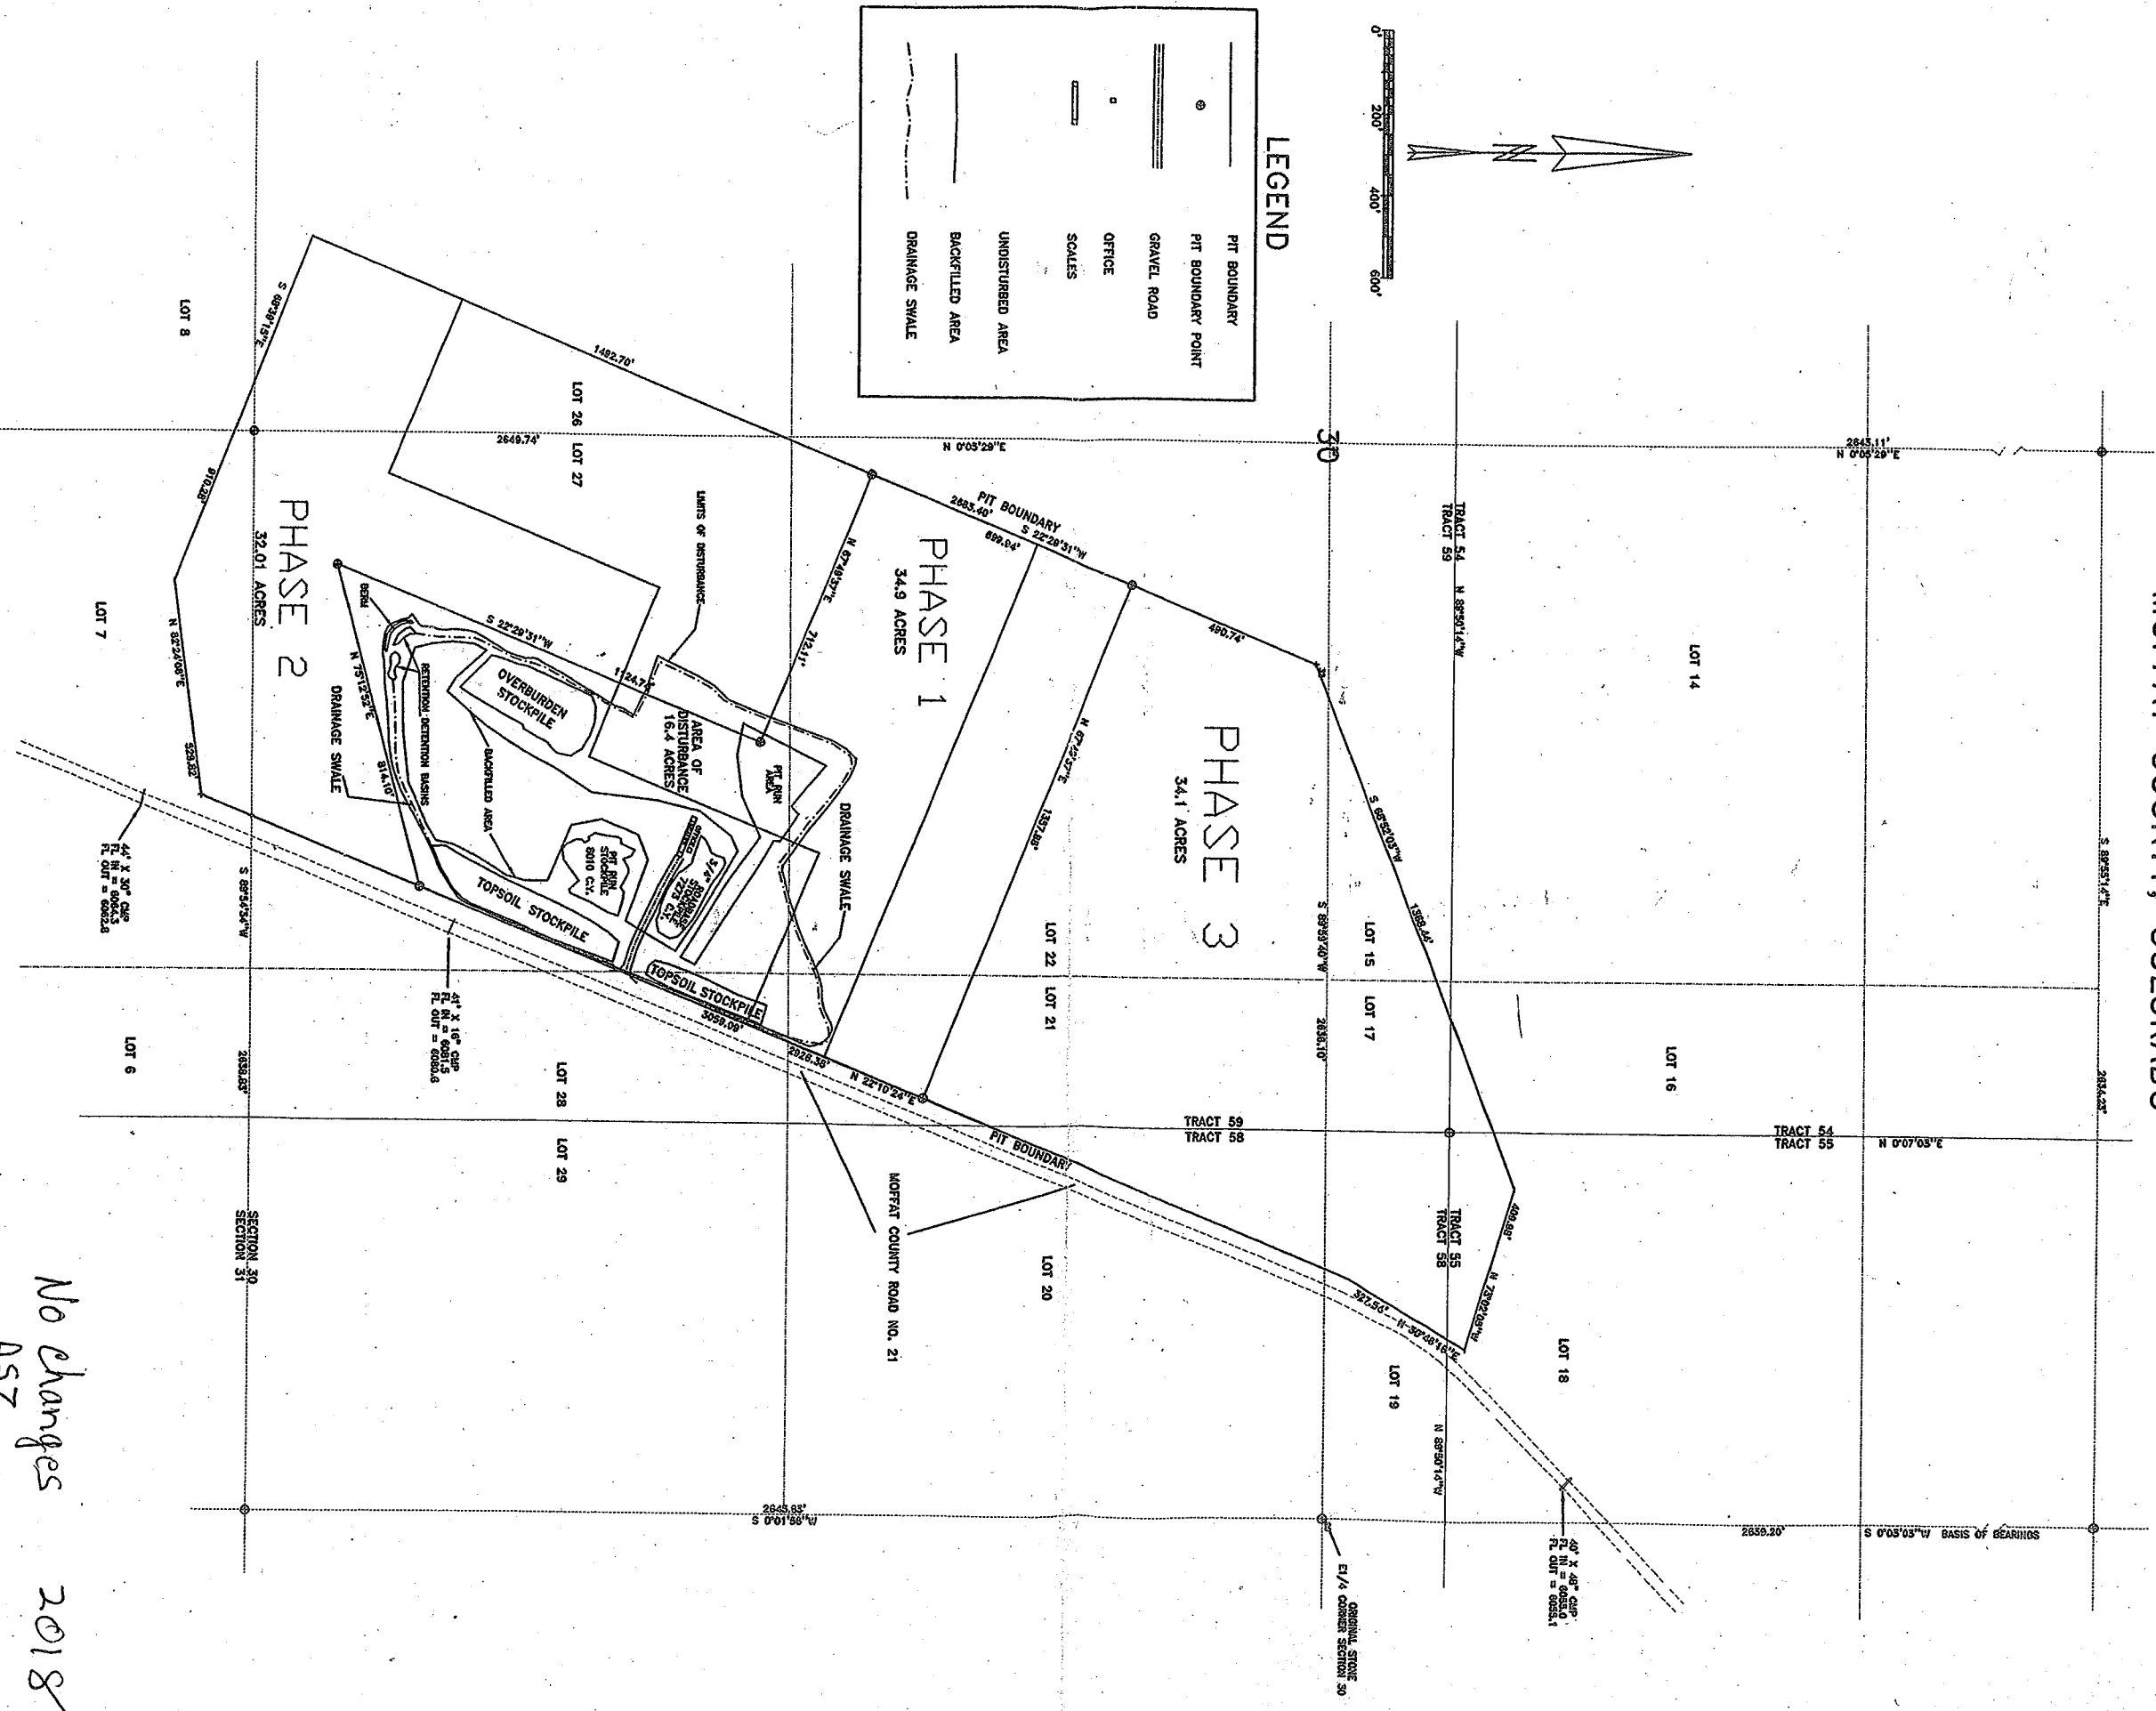

No changes 2018
 ASZ

No changes 2017
 ASZ

PRECISION EXCAVATING INC.				EXISTING CONDITIONS			
1545 W. JEFFERSON WYNDEN, CO. 81550				SITE PLAN			
SNAKE RIVER PIT				DECEMBER 2014			
SECTIONS 30 & 31, T11N, R95W, 6TH P.M.				December 2015			
MOFFAT COUNTY, COLORADO				December 2016			
SCALE 1" = 400'				AREA OF DISTURBANCE			
REV DATE REVISION FILE				16.4 ACRES			
12/19/14							