




CONDITIONAL USE PERMIT FOR

HIGH PLAINS STONE COMPANY

TABLERMOUNTAIN

July 14, 2004

Revised: Surface removal of stone from a large rock pile

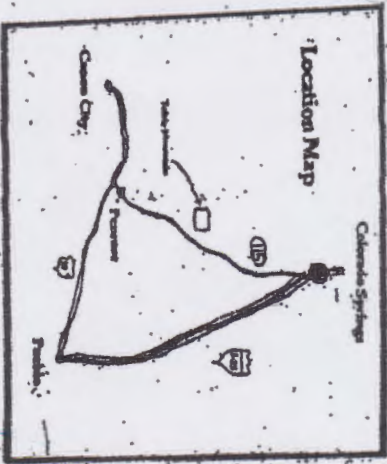


Parcel # 4,
CUP 90-6

Legal Description: S1/2NW1/4 of Section 14,
Township 37 South, Range 66 West of the
6th P.M., Fremont County, Colorado
14.25 acres land including land description boundary & 1/4

This site is not a public
highway, easement,
or other right-of-way
and is not subject to
any other law or regulation.

There is no other public
utility or other facility
located on the site.

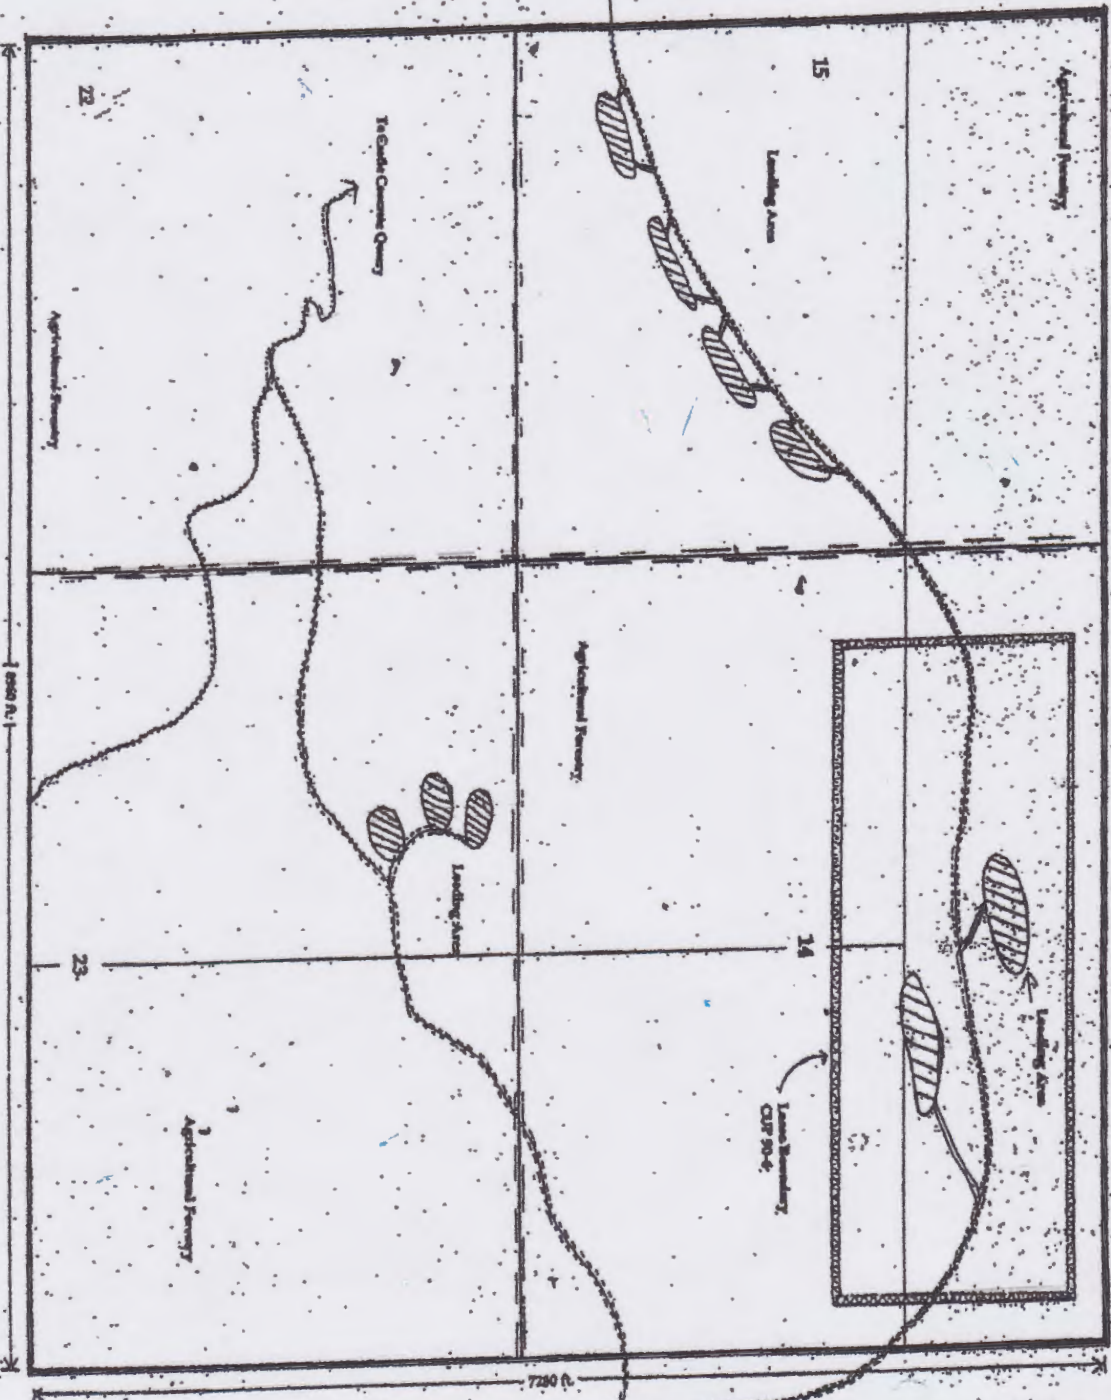

Symbol	Description
[Hatched Box]	Proposed Project Area
[Dashed Line]	Proposed Project Boundary
[Solid Line]	Proposed Project Boundary
[Dotted Line]	Proposed Project Boundary
[Cross-hatched Box]	Proposed Project Boundary

Site Plan Scale: 1" = 400'