


September 18, 2019

Weed Control:
Canadian Thistle
Salt Cedar
Russian Olive
Pig Weed
Spurge

Amount Used:
May 12th, 2019
300 Gallons with Land master
200 Gallons with 24D

June 15th, 2019
300 Gallons with Land Master
200 Gallons with 24D

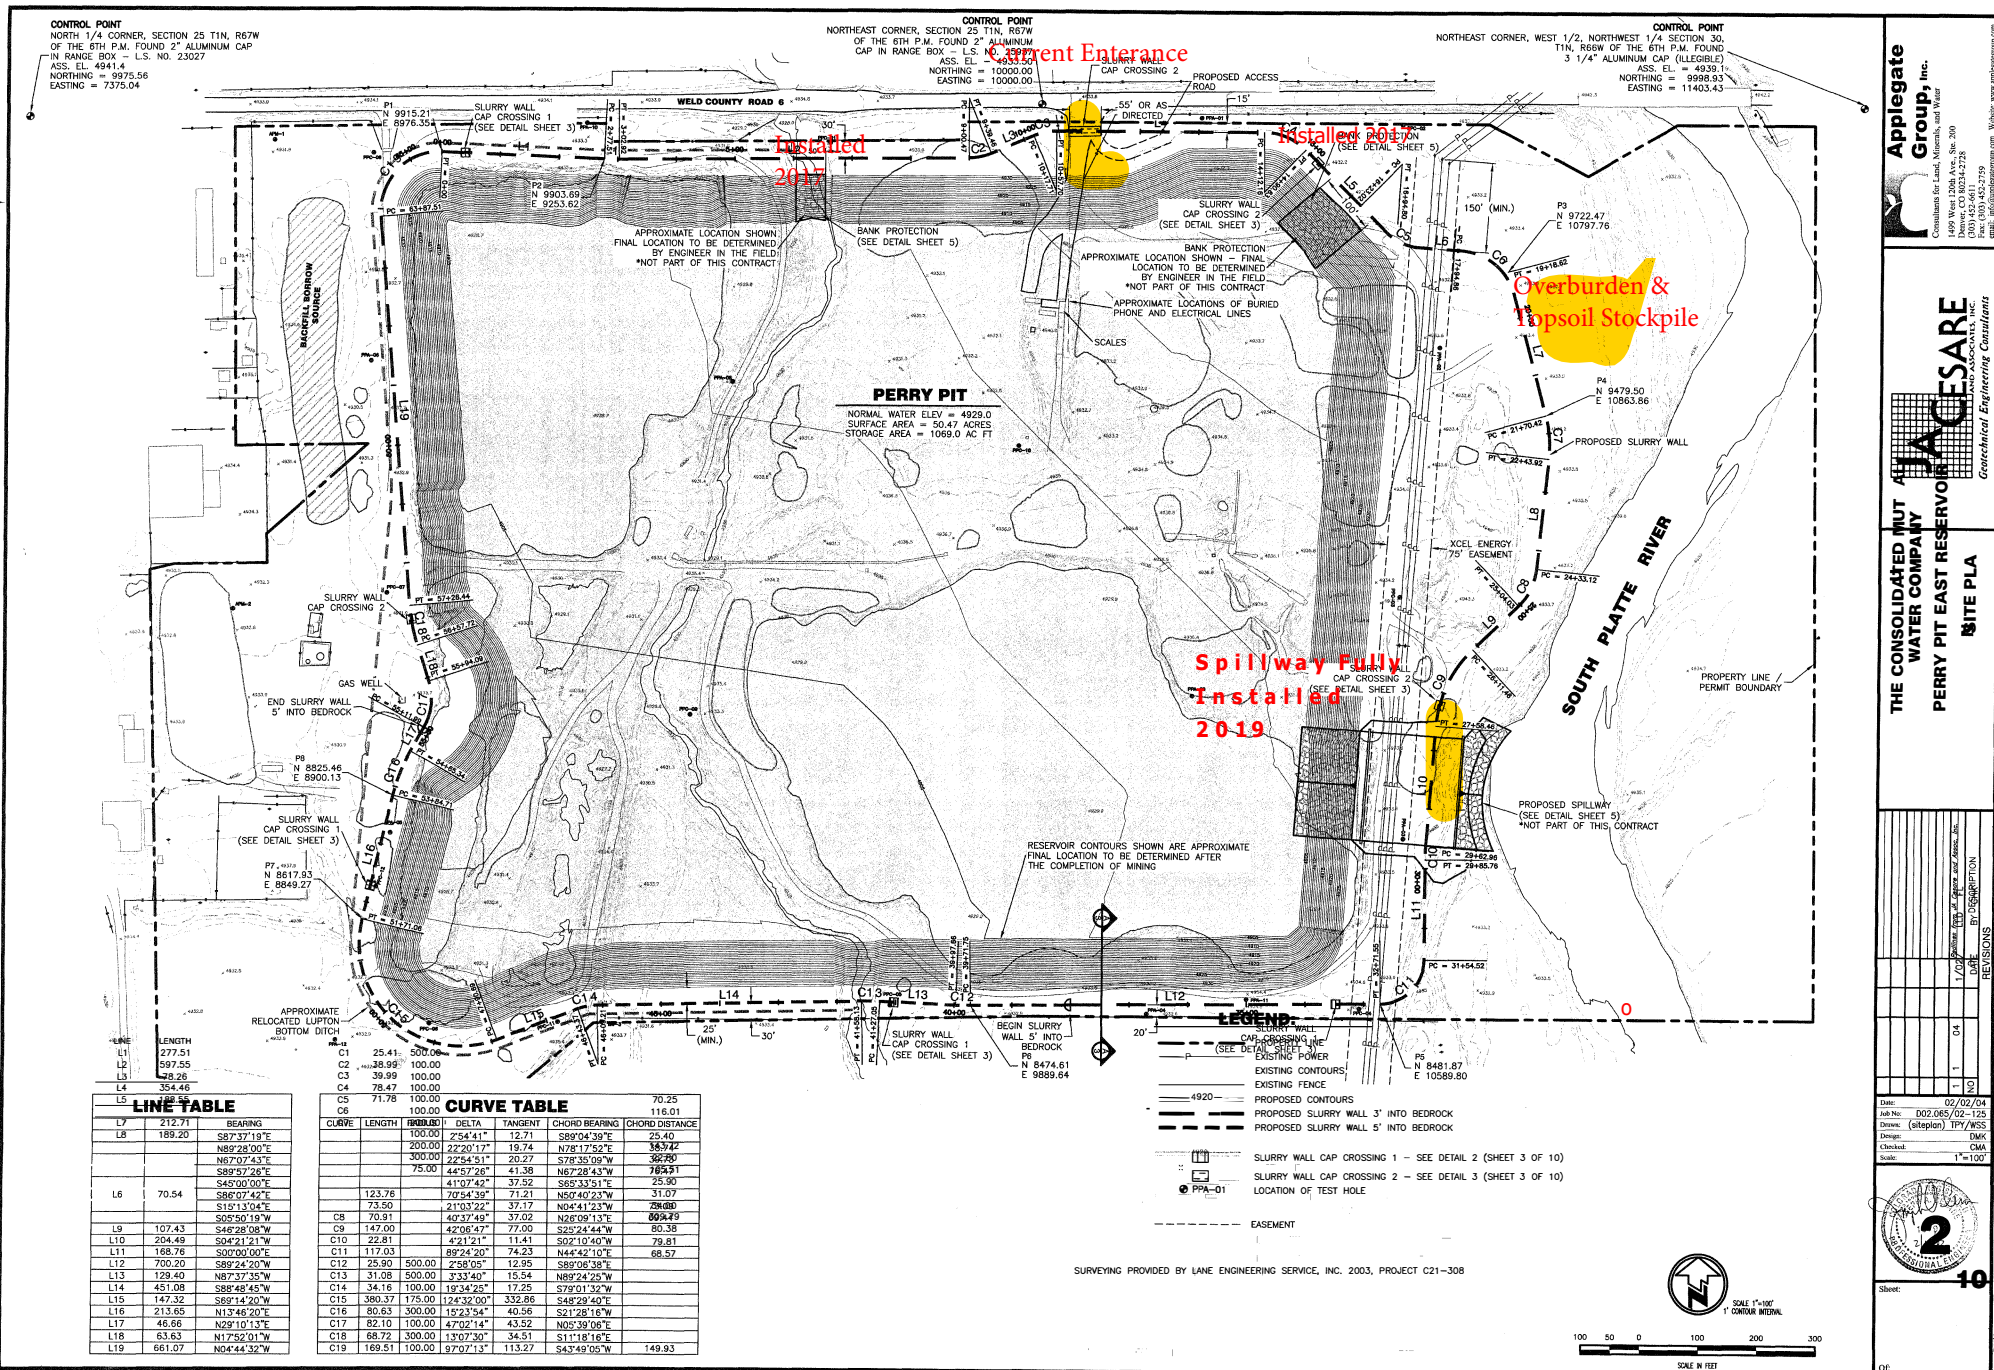

Applegate Group, Inc.

Consultants for Land, Mineral, and Water

1409 West 120th Ave., Ste. 200
Westland, CO 80904
Tel: (303) 452-2728
Fax: (303) 452-2759
Email: info@applegategroup.com

JACESARE

THE CONSOLIDATED MUT WATER COMPANY

PERRY PIT EAST RESERVOIR

SITE PLAN

REVISIONS

DATE: 02/02/04

Job No: 002.065/02-125

Drawn: (signature) TPT/BS

Design: DMK

Check: DMK

Scale: 1"=100'

Sheet: 10

DATE: 02/02/04

Job No: 002.065/02-125

Drawn: (signature) TPT/BS

Design: DMK

Check: DMK

Scale: 1"=100'

Sheet: 10

DATE: 02/02/04

Job No: 002.065/02-125

Drawn: (signature) TPT/BS

Design: DMK

Check: DMK