


EXISTING CONDITIONS SITE PLAN DEC. 2014 SNAKE RIVER GRAVEL PIT SECTIONS 30 & 31, T11N R9SW, 6TH P.M. MOFFAT COUNTY, COLORADO

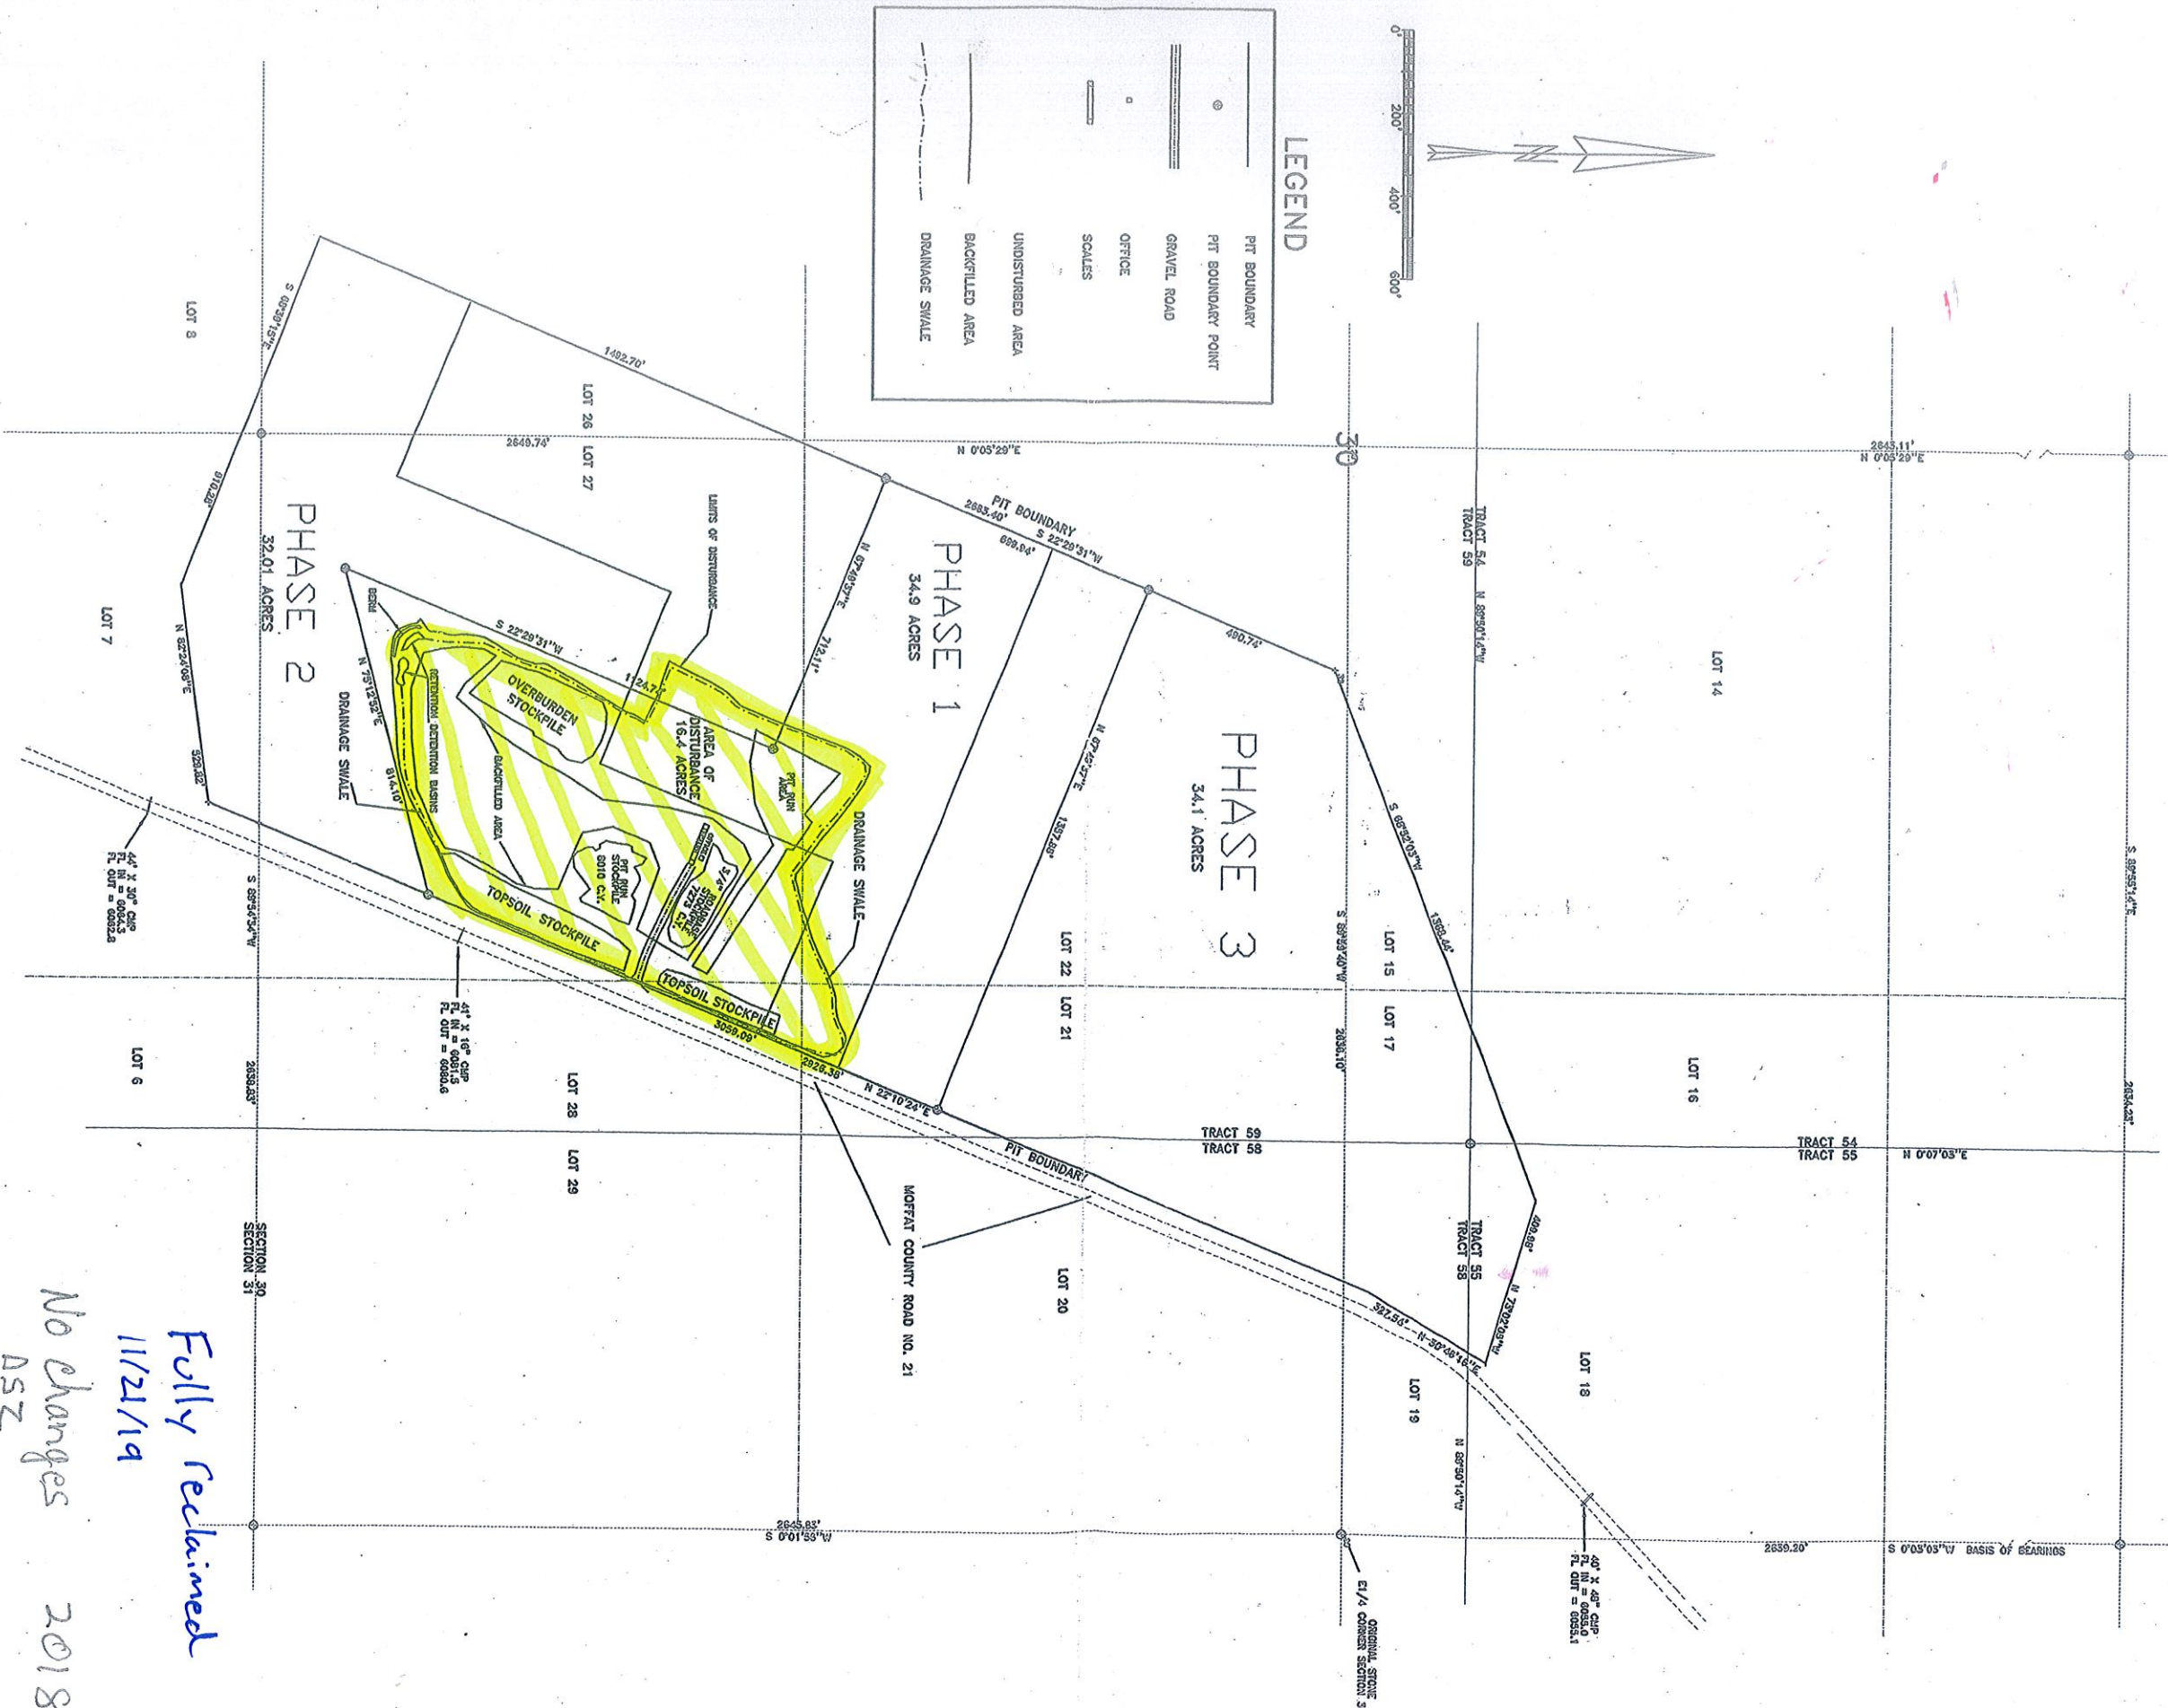

NOTE
 DISTURBANCE AREA NOT TO EXCEED 35 ACRES AT ANY TIME.

Fully Reclaimed
 11/21/14

No changes
 ASZ 2018

No changes
 ASZ 2017

PRECISION EXCAVATING INC.			
1348 W. JEFFERSON HARDEN, CO. 81630			
SNAKE RIVER PIT			
SECTIONS 30 & 31, T11N, R9SW, 6TH P.M. MOFFAT COUNTY, COLORADO			
SCALE	DATE	REVISION	FILE
1" = 400'	12/18/14		

EXISTING CONDITIONS SITE PLAN DECEMBER 2014	
December 2015	
December 2016	
AREA OF DISTURANCE 16.4 ACRES	