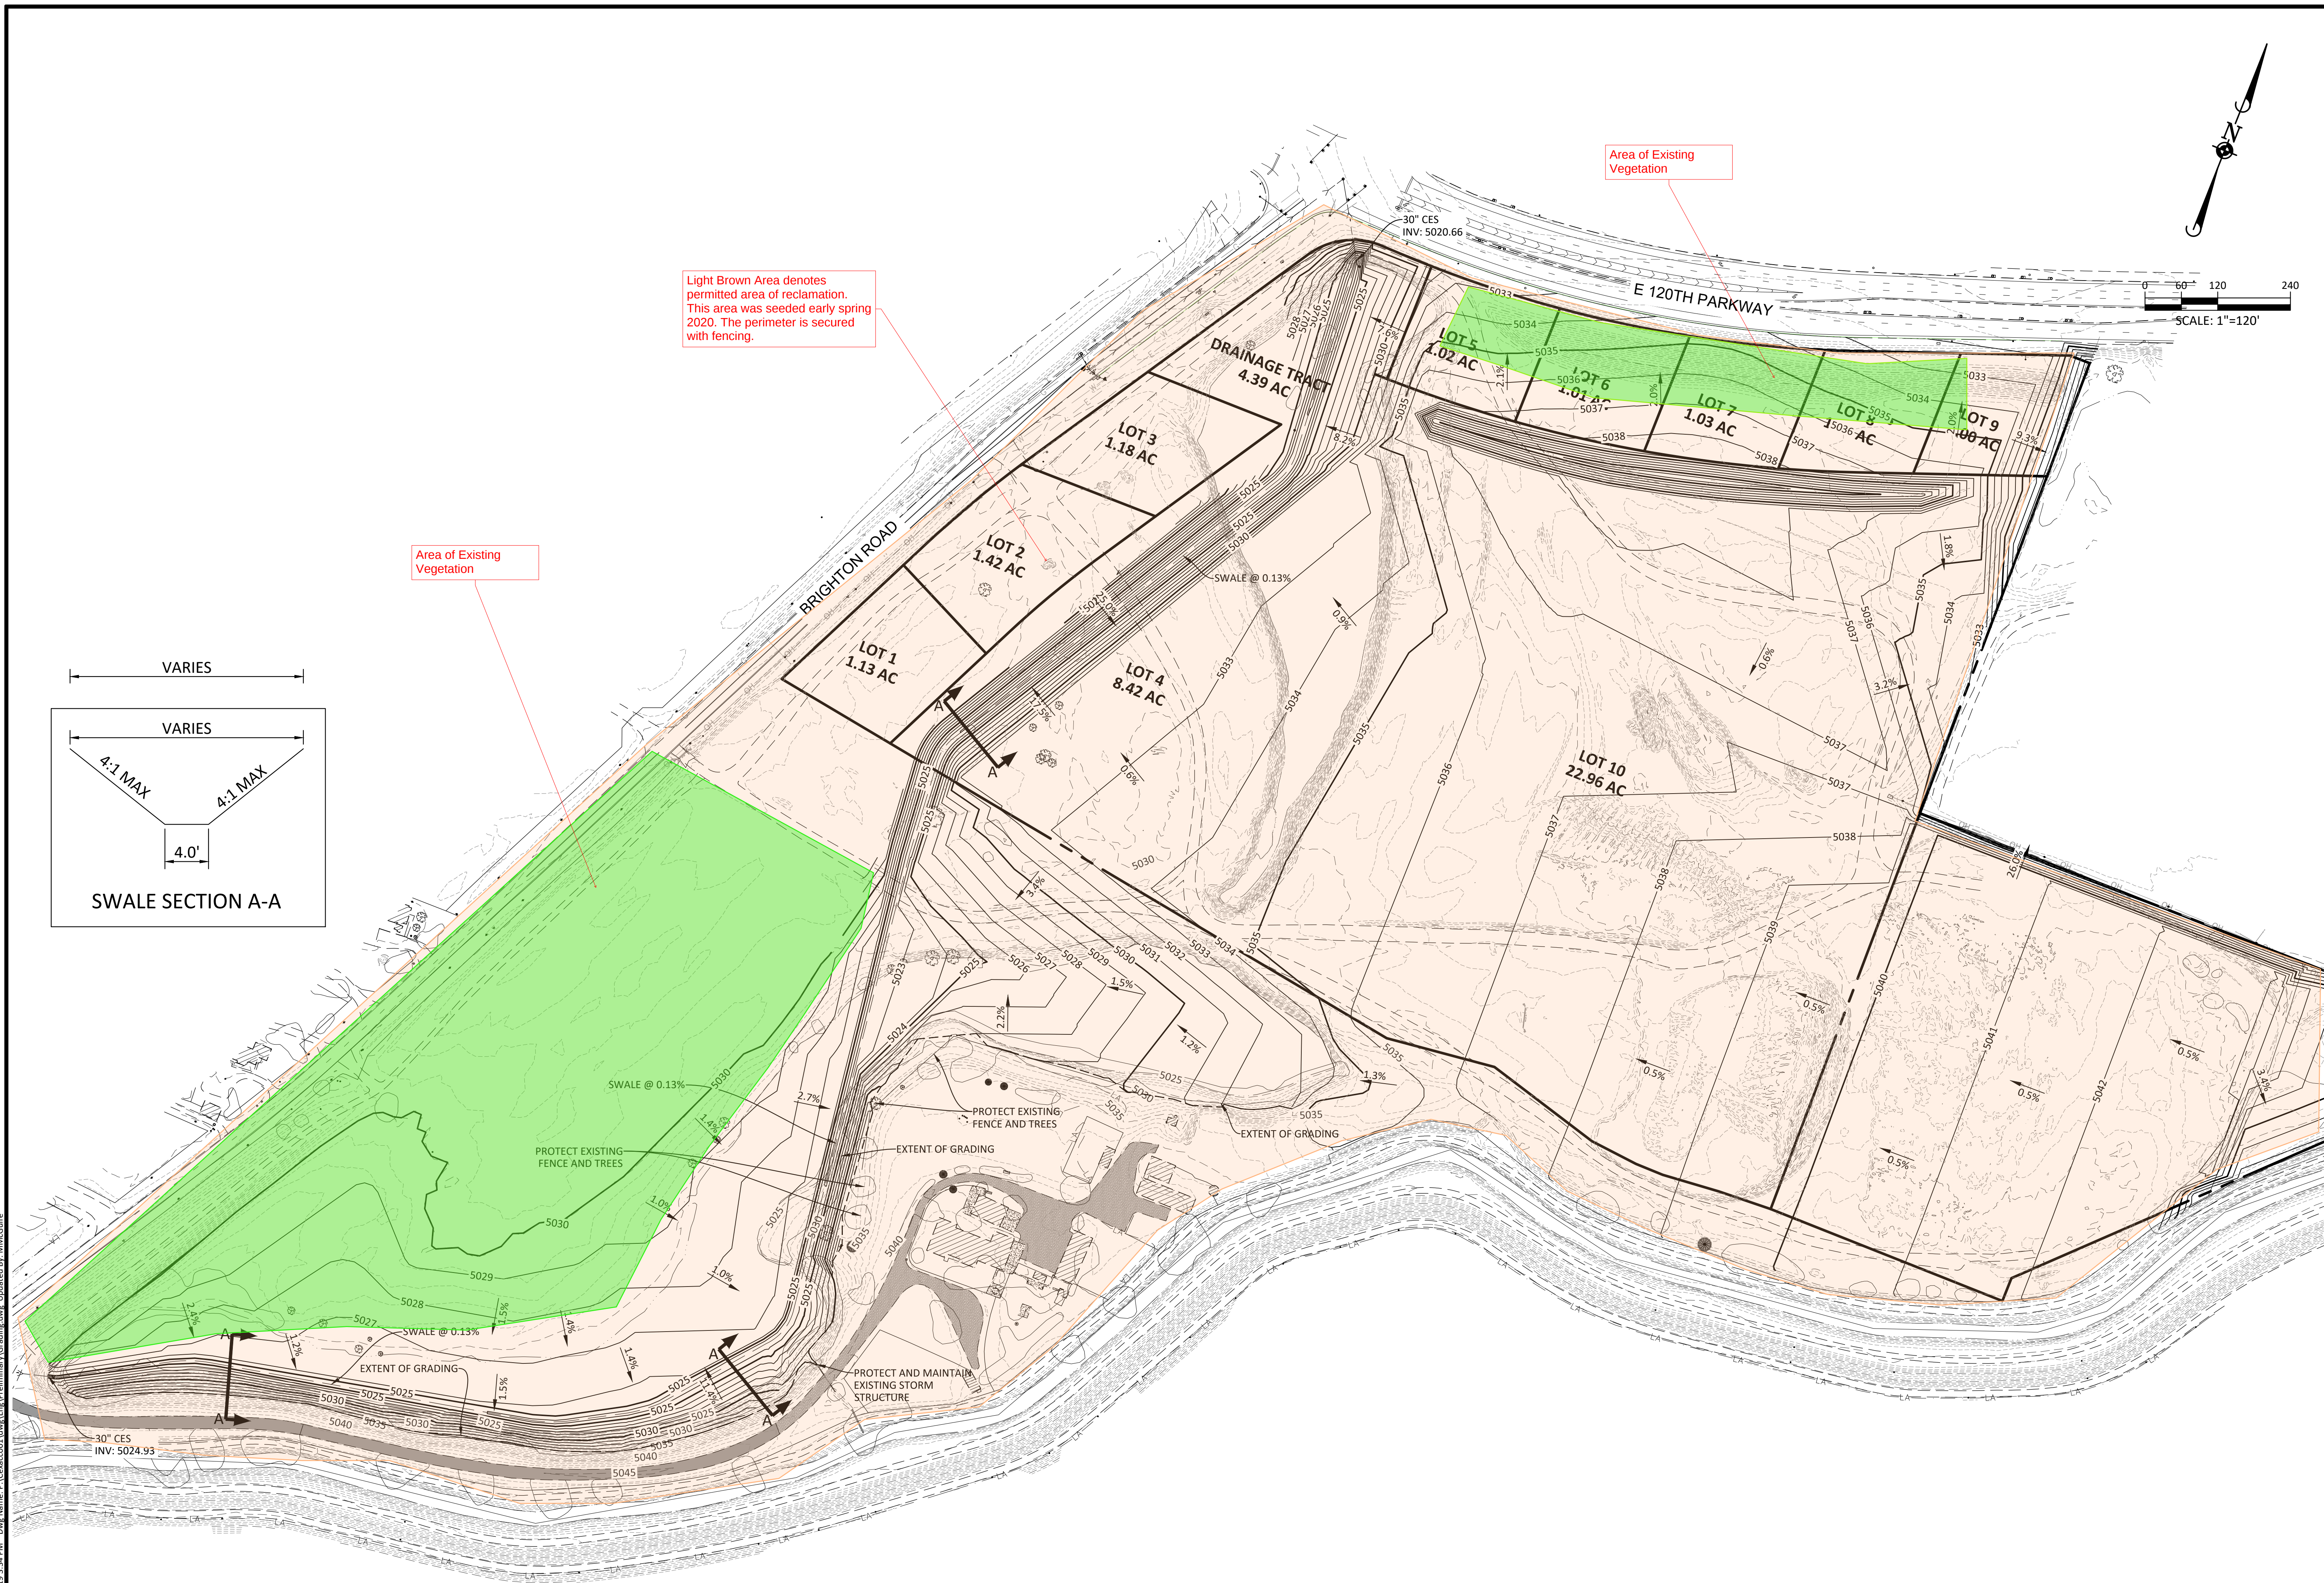
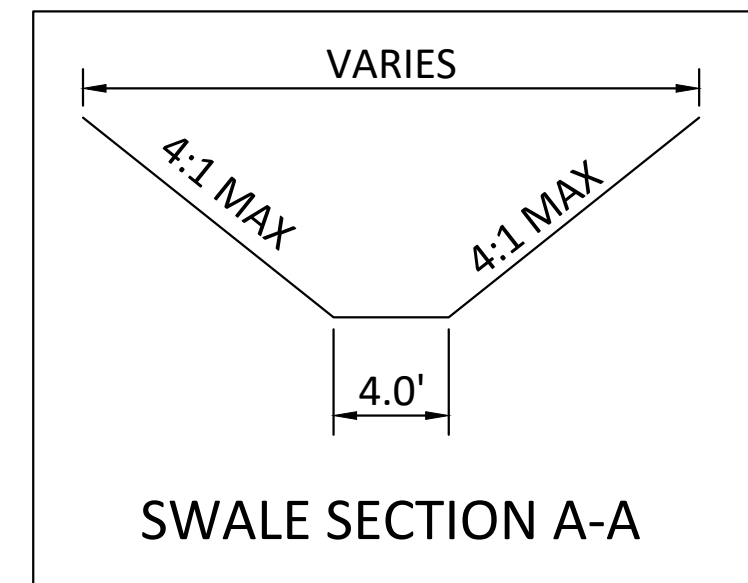


[illegible]

Manhard
CONSULTING LTD.
7600 East Orchard Road, Suite 150-N, Greenwood Village, CO 80111 ph:303.708.0500 manhard.com
Civil Engineering | Surveying & Geospatial Services | GIS

MANN PROPERTY
ADAMS COUNTY, COLORADO
GRADING PLAN

PROJ. MGR.: RJM
PROJ. ASSOC.: GTI
DRAWN BY: SMG
DATE: 04/19/19

SHEET
1 OF 3
CEXACCO01