


September 21, 2020

Weed Control:
Canadian Thistle
Salt Cedar
Russian Olive
Pig Weed
Spurge

Amount Used:
May 27th, 2020
100 Gallons with Land master & Polaris
June 17th, 2020
200 Gallons with Land Master & Polaris

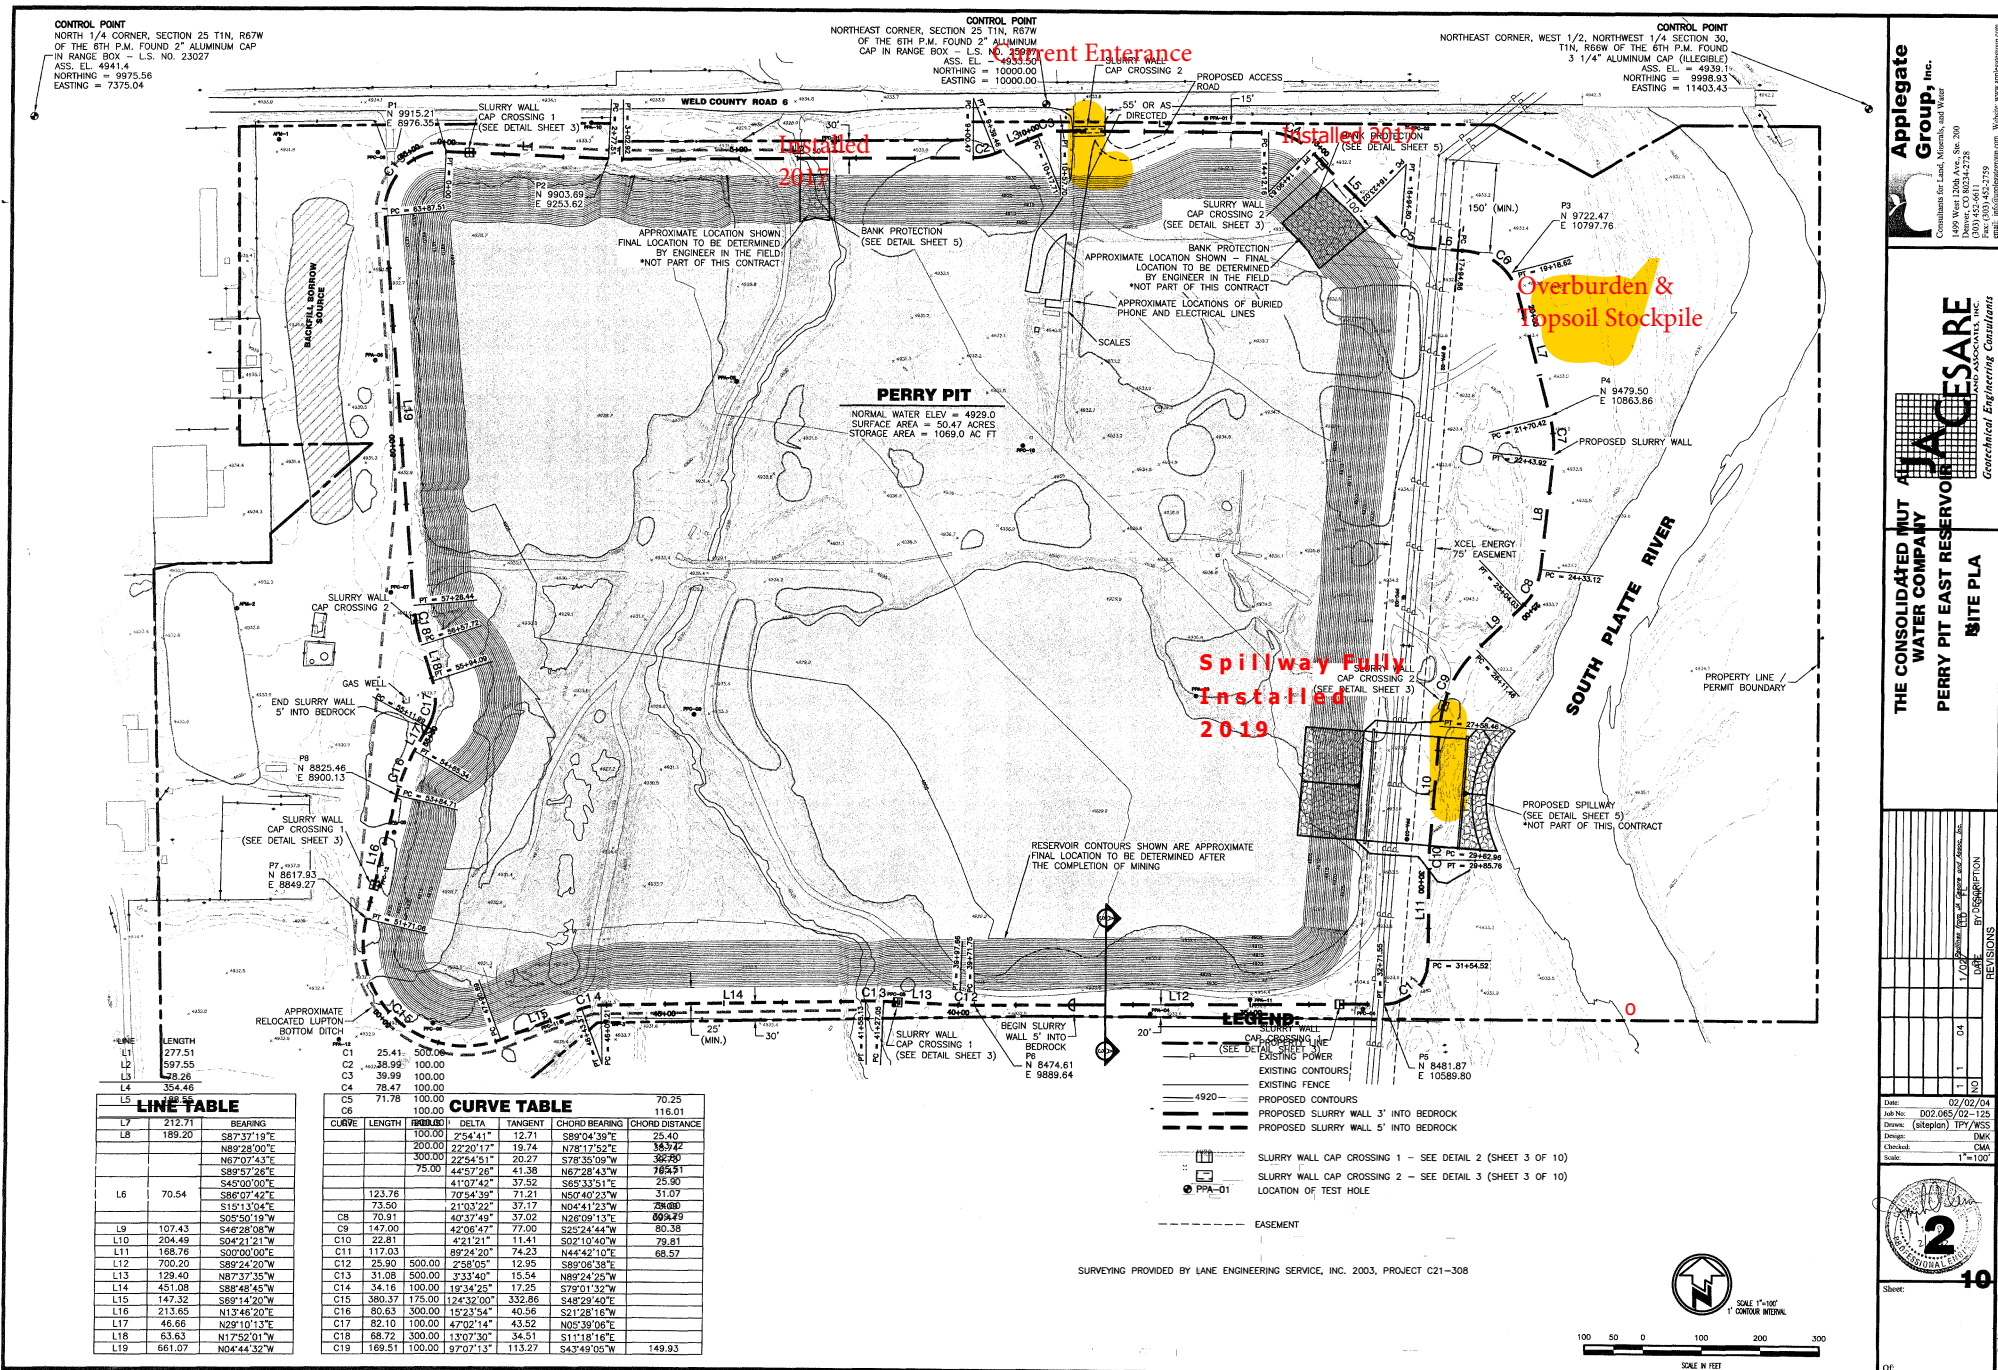

Applegate
Group, Inc.

Consultants for Land, Minerals, and Water
1409 West 120th Ave., Ste. 200
Westland, CO 80913
Tel: (303) 452-2728
Fax: (303) 452-2759
Email: info@applegategroup.com

THE CONSOLIDATED MUT
WATER COMPANY
PERRY PIT EAST RESERVOIR
SITE PLAN

REVISIONS

DATE: 02/02/04
JOB NO: 002.065/02-125
DRAWN: (signature) TPT/BS
CHECKED: DMK
SCALE: 1"=100'

10

Sheet:

SURVEYING PROVIDED BY LANE ENGINEERING SERVICE, INC. 2003, PROJECT C21-308

