


SNAKE RIVER GRAVEL PIT
 SECTIONS 30 & 31, T11N R9SW, 6TH P.M.
 MOFFAT COUNTY, COLORADO

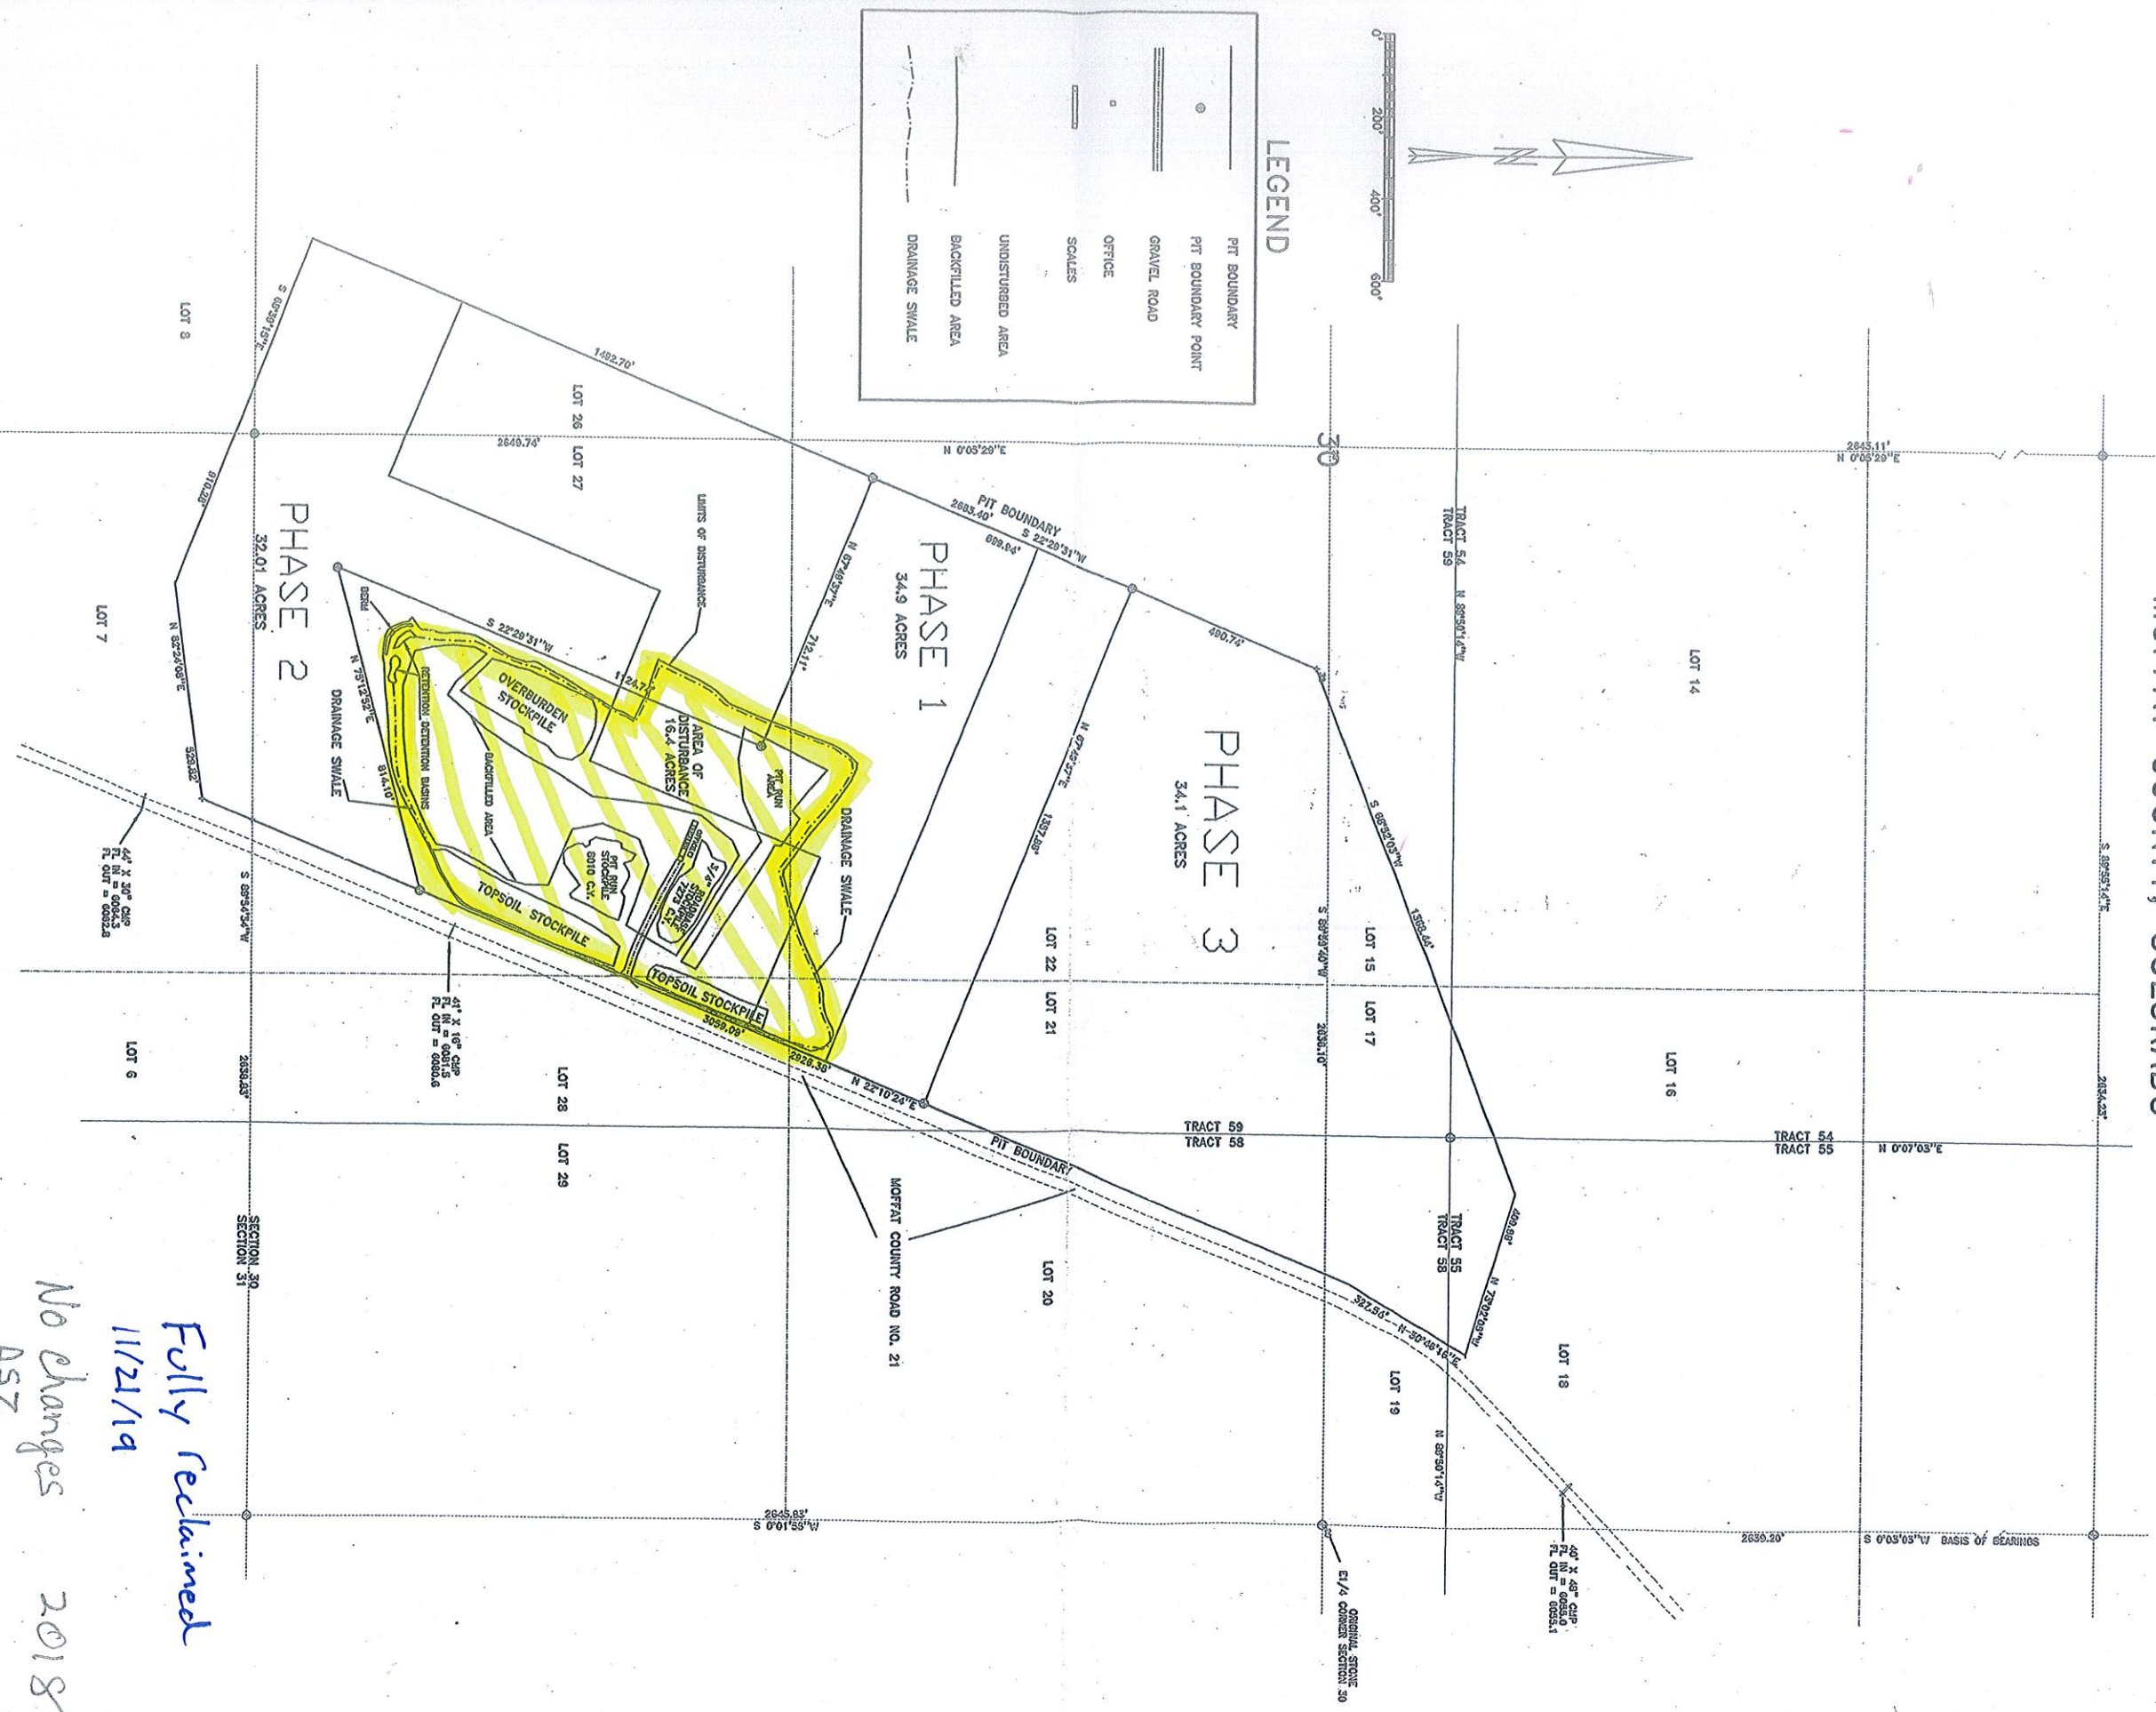

DISTURBANCE AREA NOT TO EXCEED 35 ACRES AT ANY TIME.

11/21/19

Δ52

250

PRECISION EXCAVATING INC. 1545 W. JEFFERSON HAYDEN, CO. 81630		EXISTING CONDITIONS SITE PLAN DECEMBER 2014	
SNAKE RIVER PIT		December 2015	
SECTIONS 30 & 31, T11N, R95W, 6TH P.M. MOFFAT COUNTY, COLORADO		December 2016	
SCALE 1" = 400'	DNW	DATE	REVISION
DATE 12/18/16			FILE
		SOURCES: RIT 2044	
AREA OF DISTURBANCE 10.4 ACRES			