


PLAN VIEW

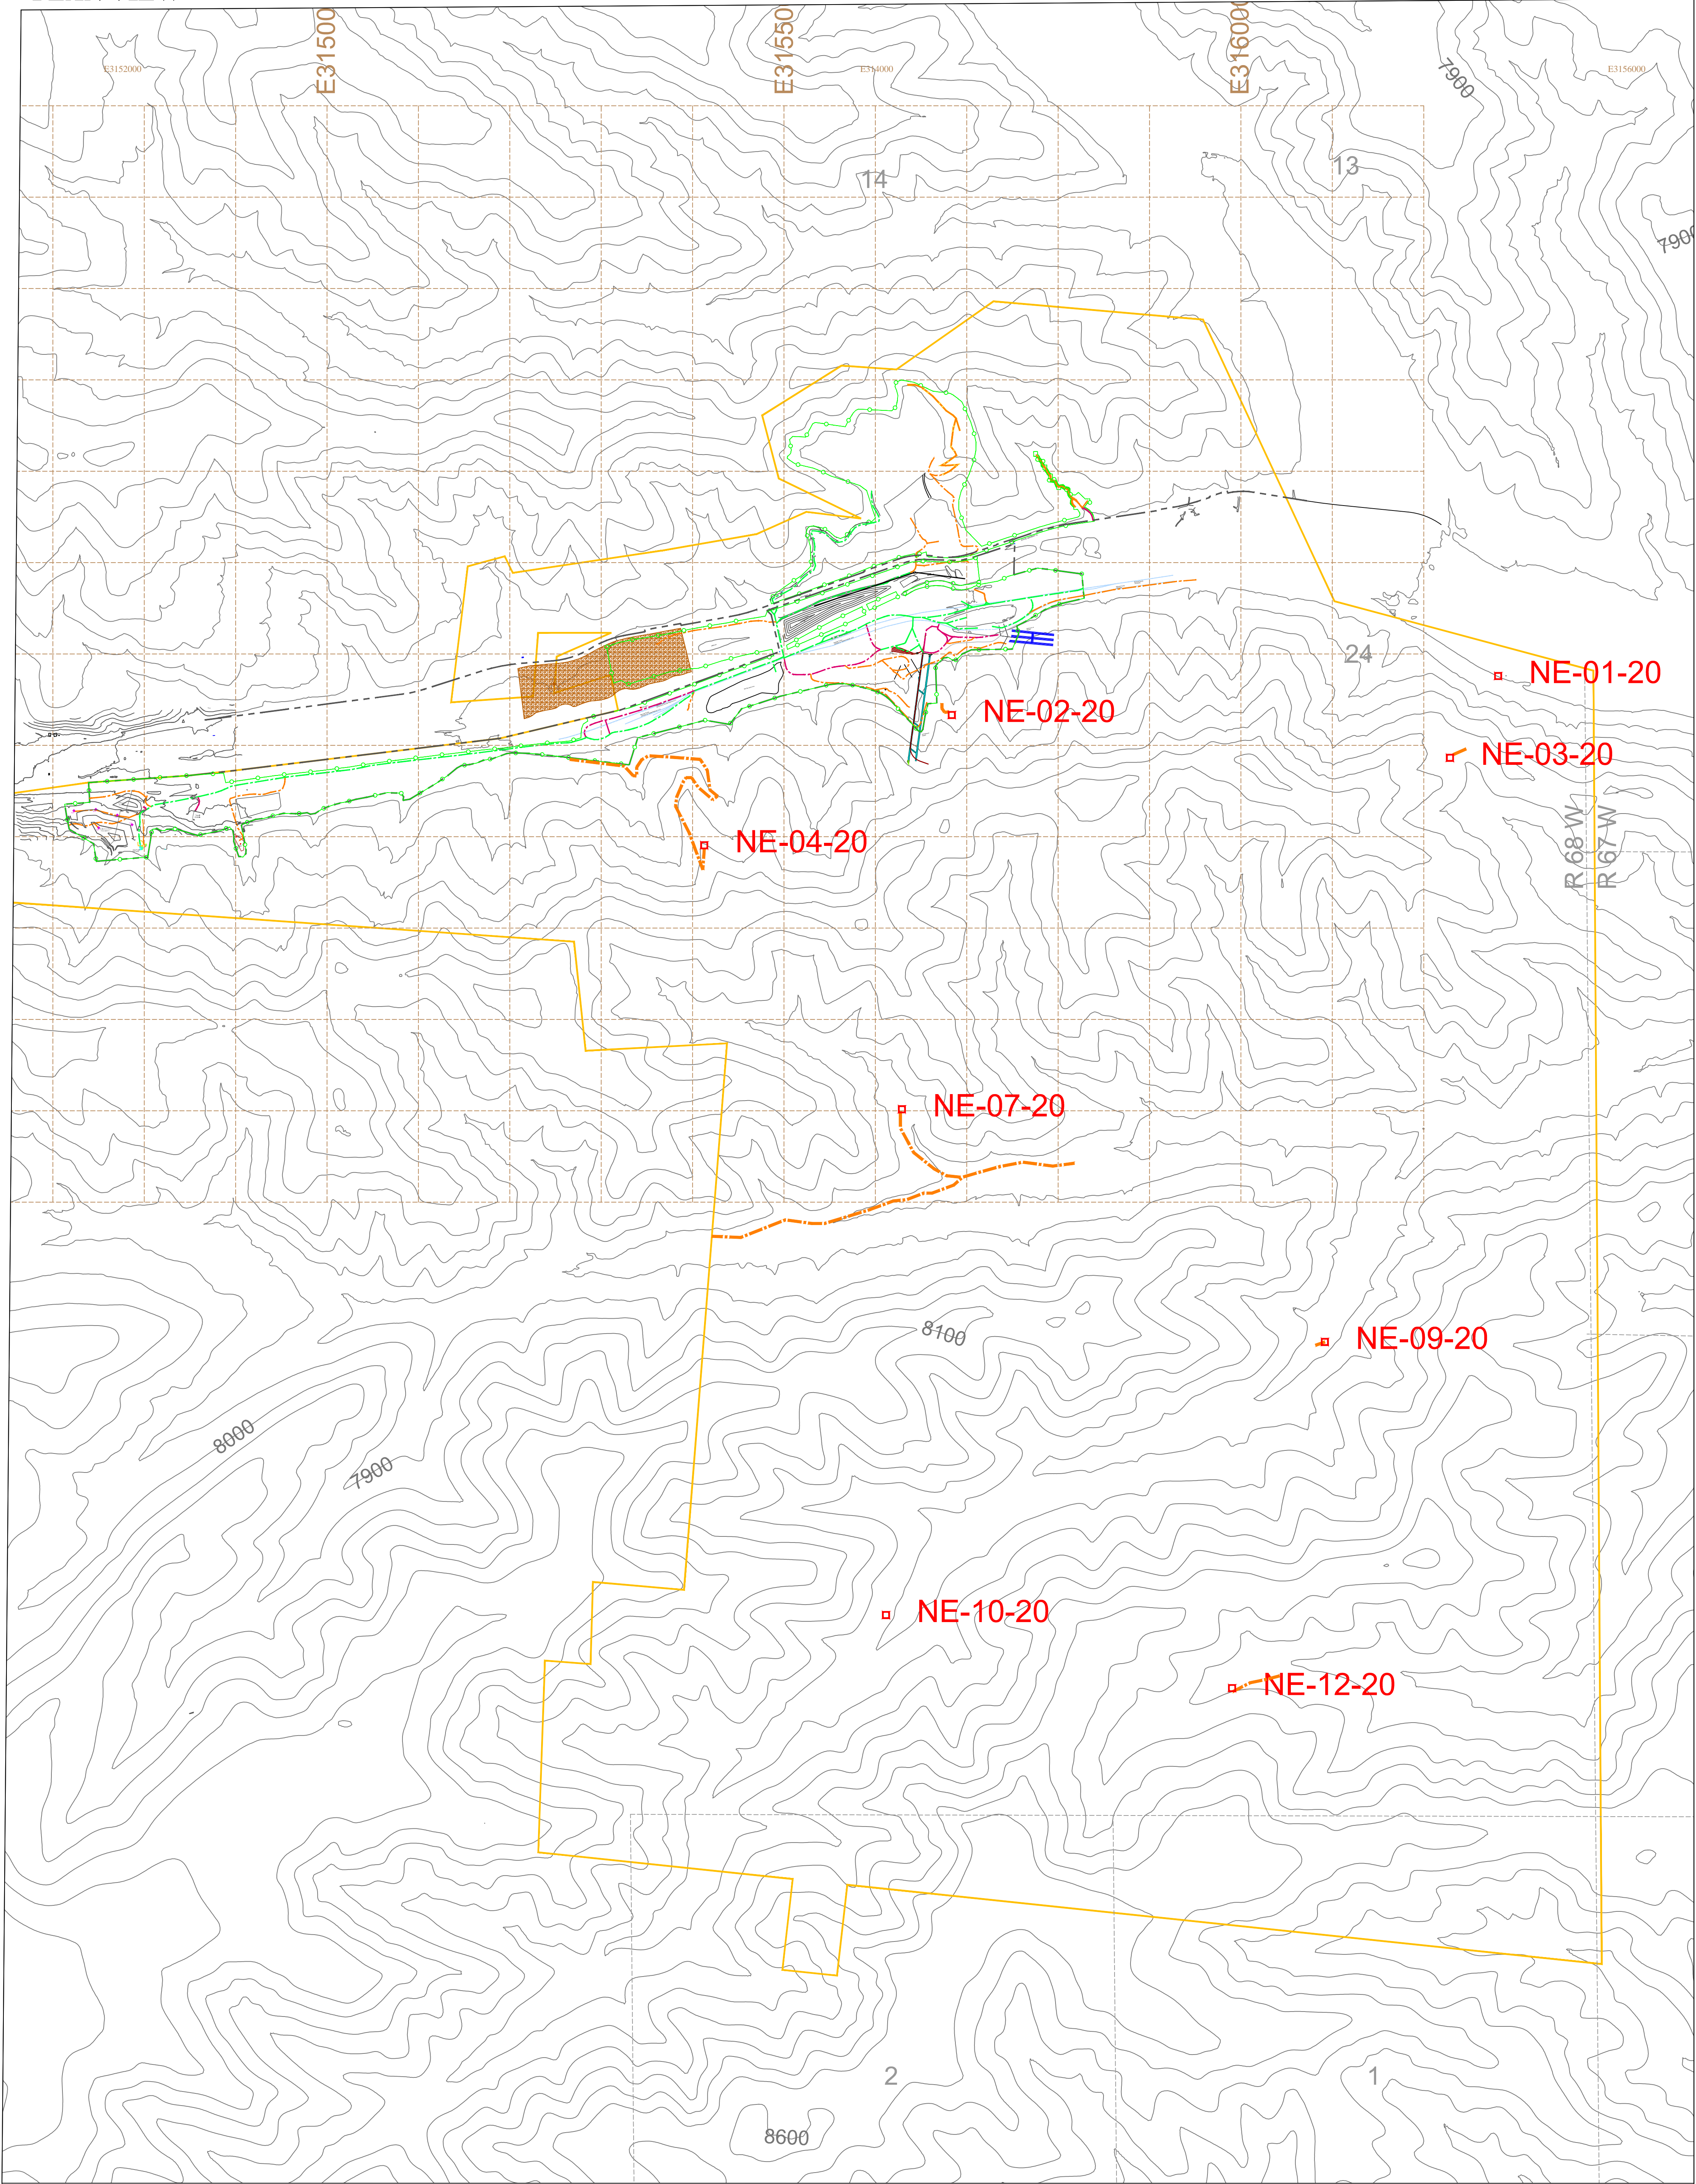

200 0 200 400
Scale (ft)
1"=200'
Contour Interval = 20'

- | Legend | |
|---|-------------------------------------|
| Property Boundary | Fence Line |
| Permit Boundary | Road |
| Surface Disturbance | Drill Pad Locations |
| Surface Contour (ft)
(contour interval: 20 ft) | Area of Archeological Investigation |
| | Fragments of Long Bone |

- | Key—Road Designations | |
|-----------------------|----------------|
| Haul Road | Light-Use Road |
| Access Road | |

- Notes:**
- Map Grid—State Plane Zone 0503 NAD83
 - Inset 1 shows the area just north of the refuse dam
 - Aerial photography—August 2010
 - Surface contours—August 2010

New Elk Mine Site Plan Bosque Del Oso Roads and Drill Pads	
DESIGNED BY: * DRAWN BY: NM	DATE: 10/19/2021 SCALE: AS SHOWN
	PERMIT MAP MR 129 Map 11-Sheet 4
<i>New Elk Coal Company LLC.</i>	