


S:\0-2018 Projects\18197 - Wild Co Borrow Pit - CO Design\CAD\X-18197.DSCN.dwg
PLOT DATE: 10/10/2018 8:18 AM Kevl Weiss

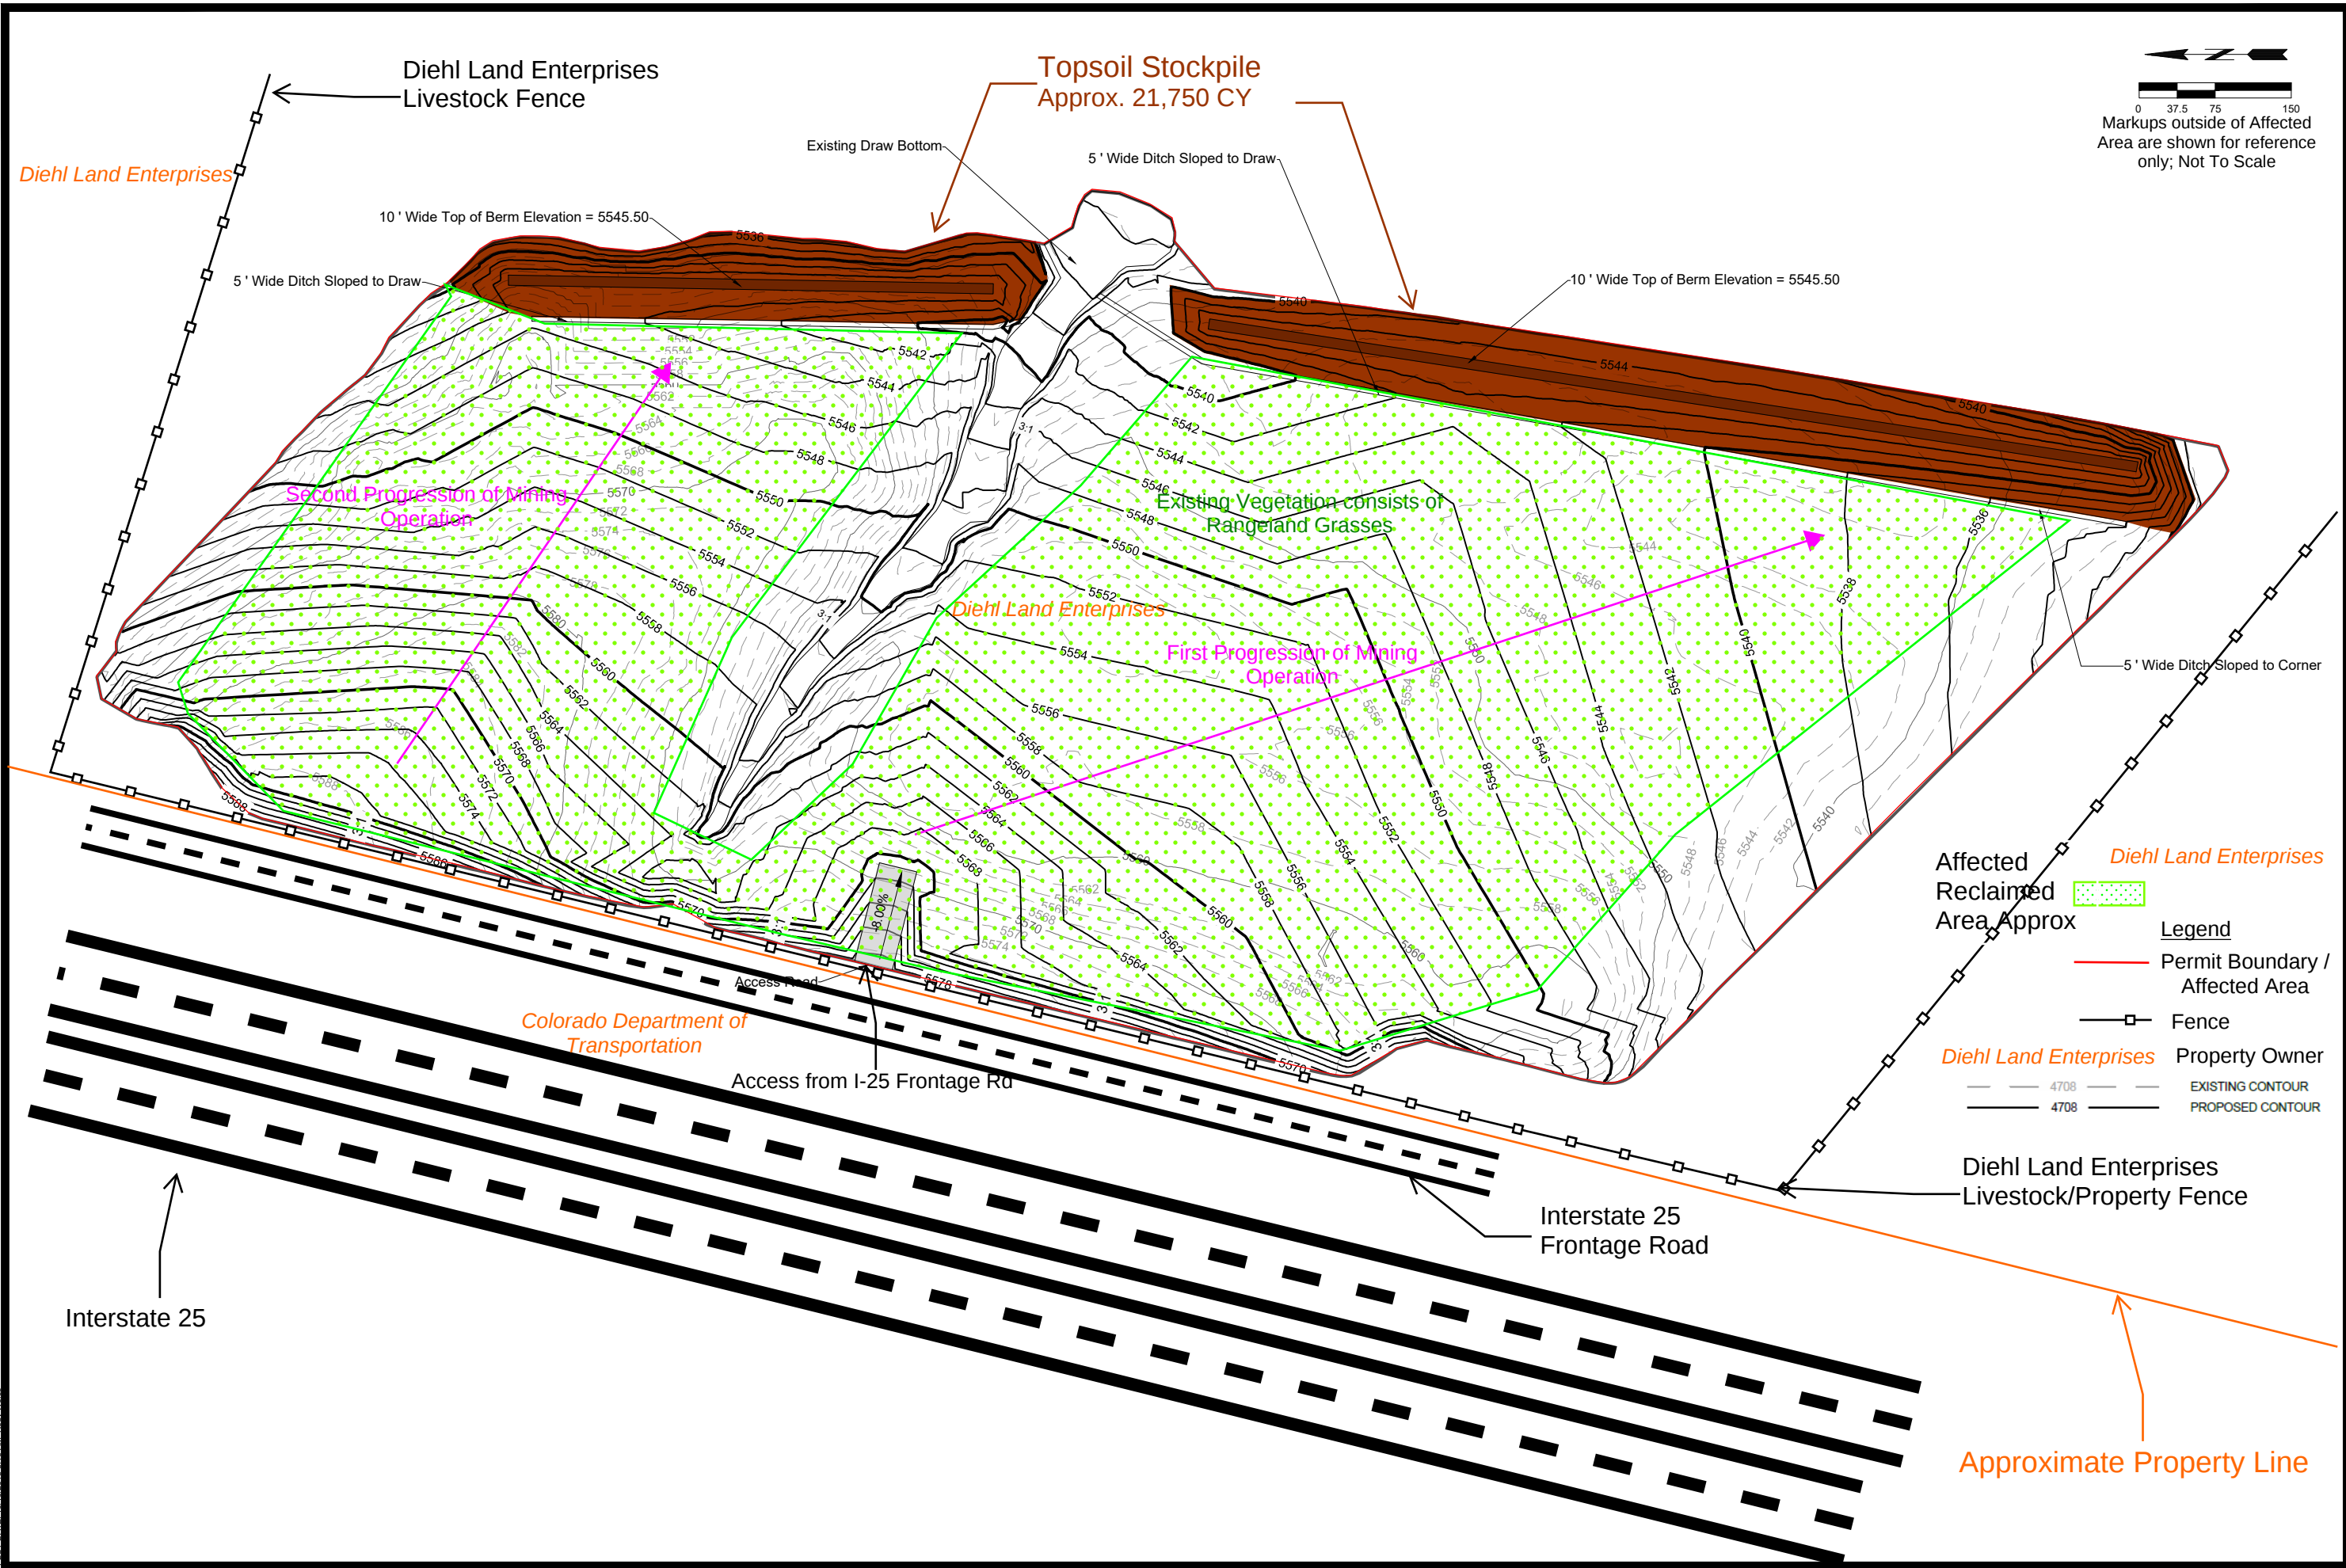

Diehl Borrow Pit
Pre-Mine/Mine Plan Map

GRADING PLAN

DESIGNED BY: D.G.	ACAD FILE: X-18197.DSCN.dwg	DATE:
DRAWN BY: D.G.		DATE:
REVISIONS:		DATE:

