


PLAN VIEW

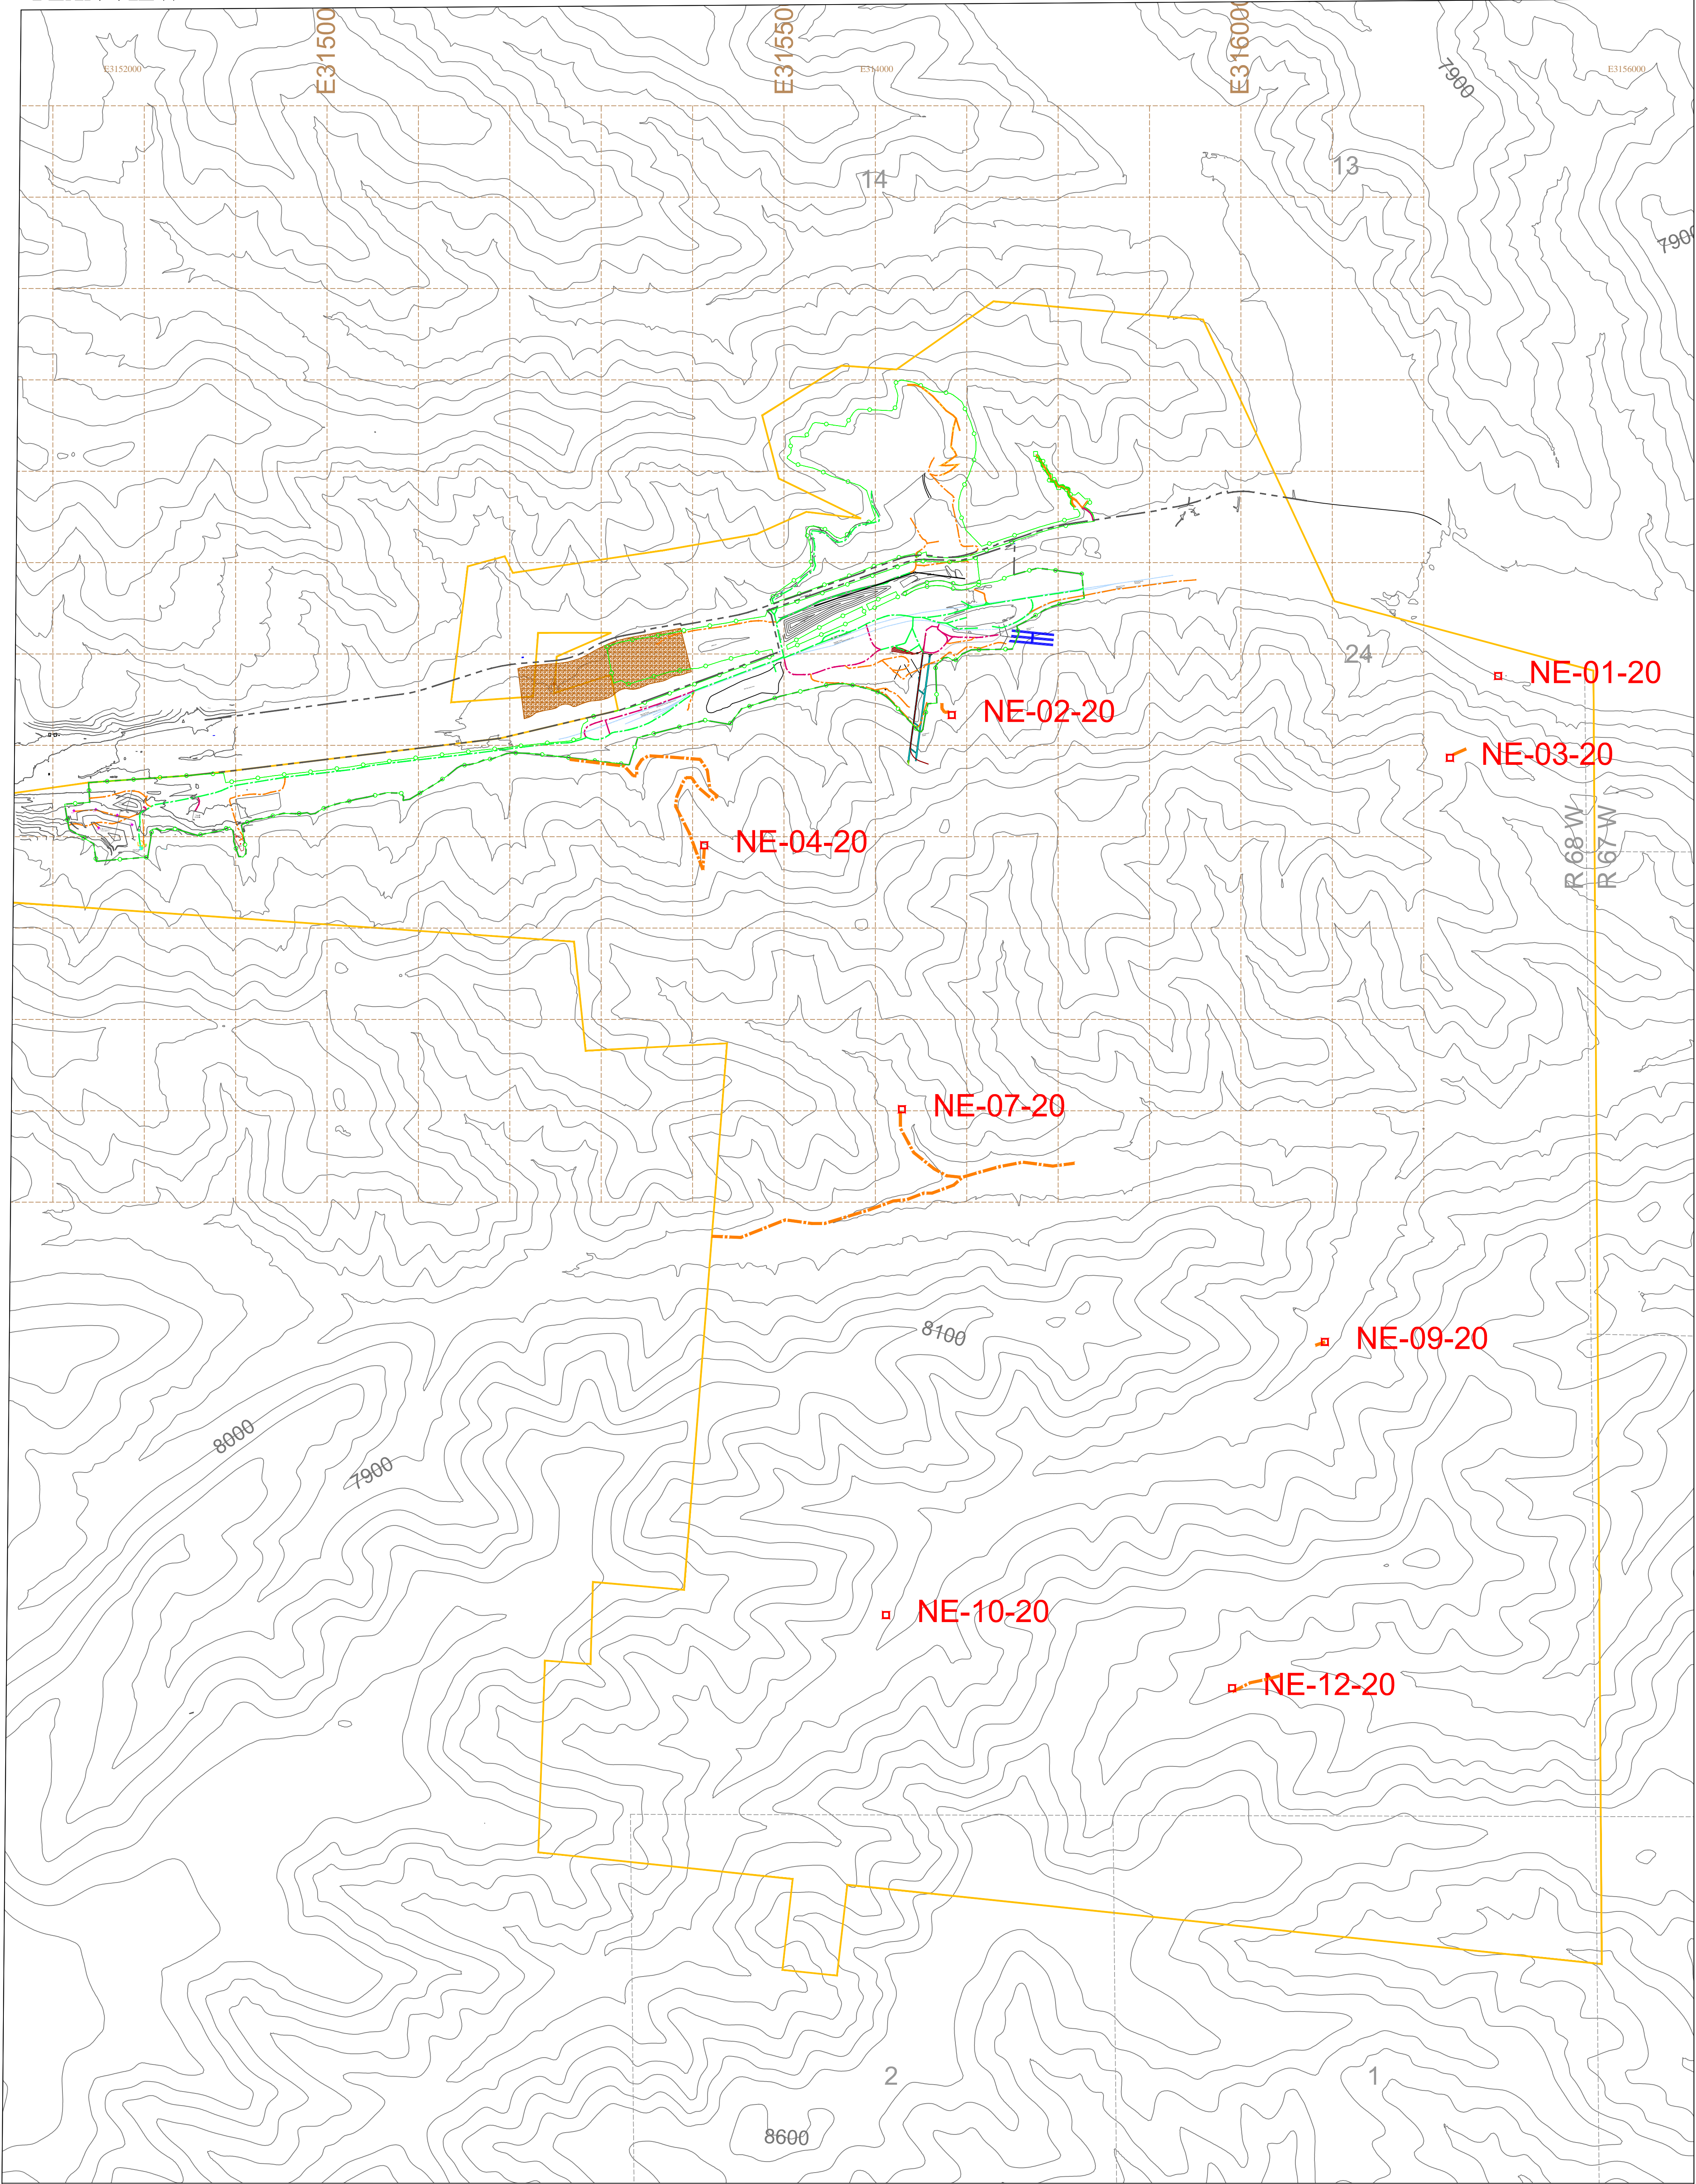

200 0 200 400  
Scale (ft)  
1"=200'  
Contour Interval = 20'

- | Legend |  |  |  |
|--------|--|--|--|
|        |  |  |  |
|        |  |  |  |
|        |  |  |  |
|        |  |  |  |

- | Key—Road Designations |  |
|-----------------------|--|
|                       |  |
|                       |  |

- Notes:
- Map Grid—State Plane Zone 0503 NAD83
  - Inset 1 shows the area just north of the refuse dam
  - Aerial photography—August 2010
  - Surface contours—August 2010

New Elk Mine Site Plan  
Bosque Del Oso  
Roads and Drill Pads

DESIGNED BY: *	DATE: 10/19/2021
DRAWN BY: NM	SCALE: AS SHOWN
	PERMIT MAP V08.1
	Map 11-Sheet 4

New Elk Coal Company LLC.