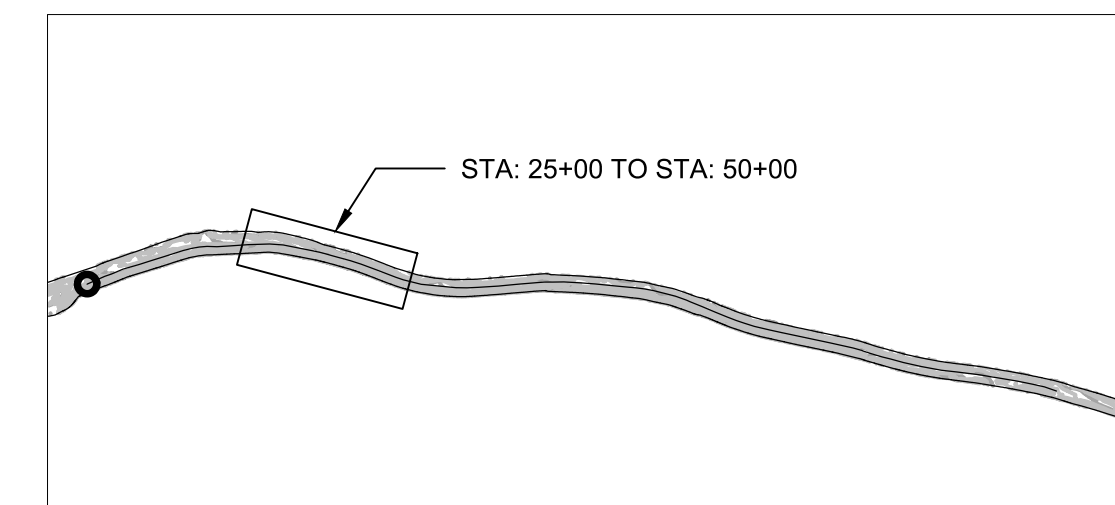
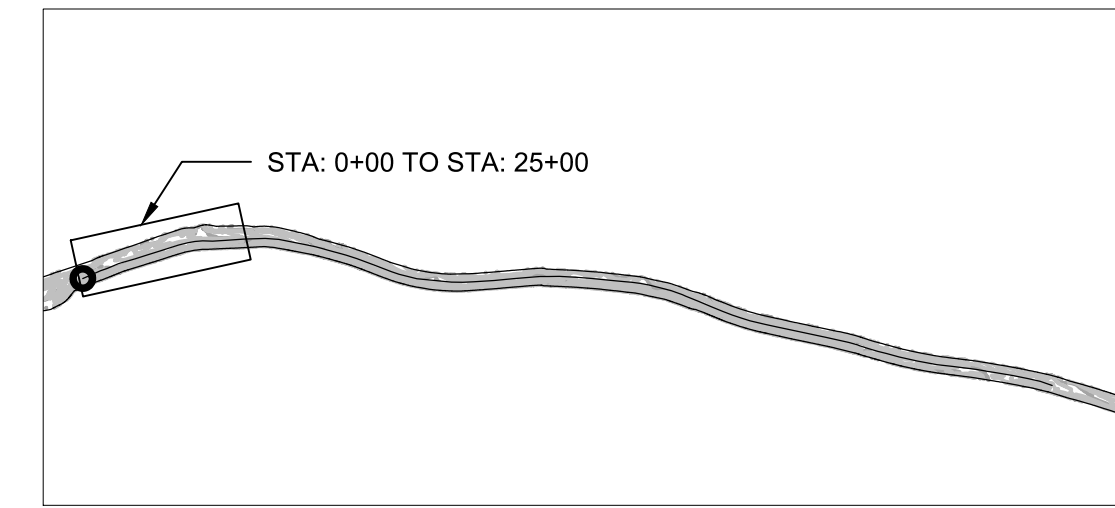
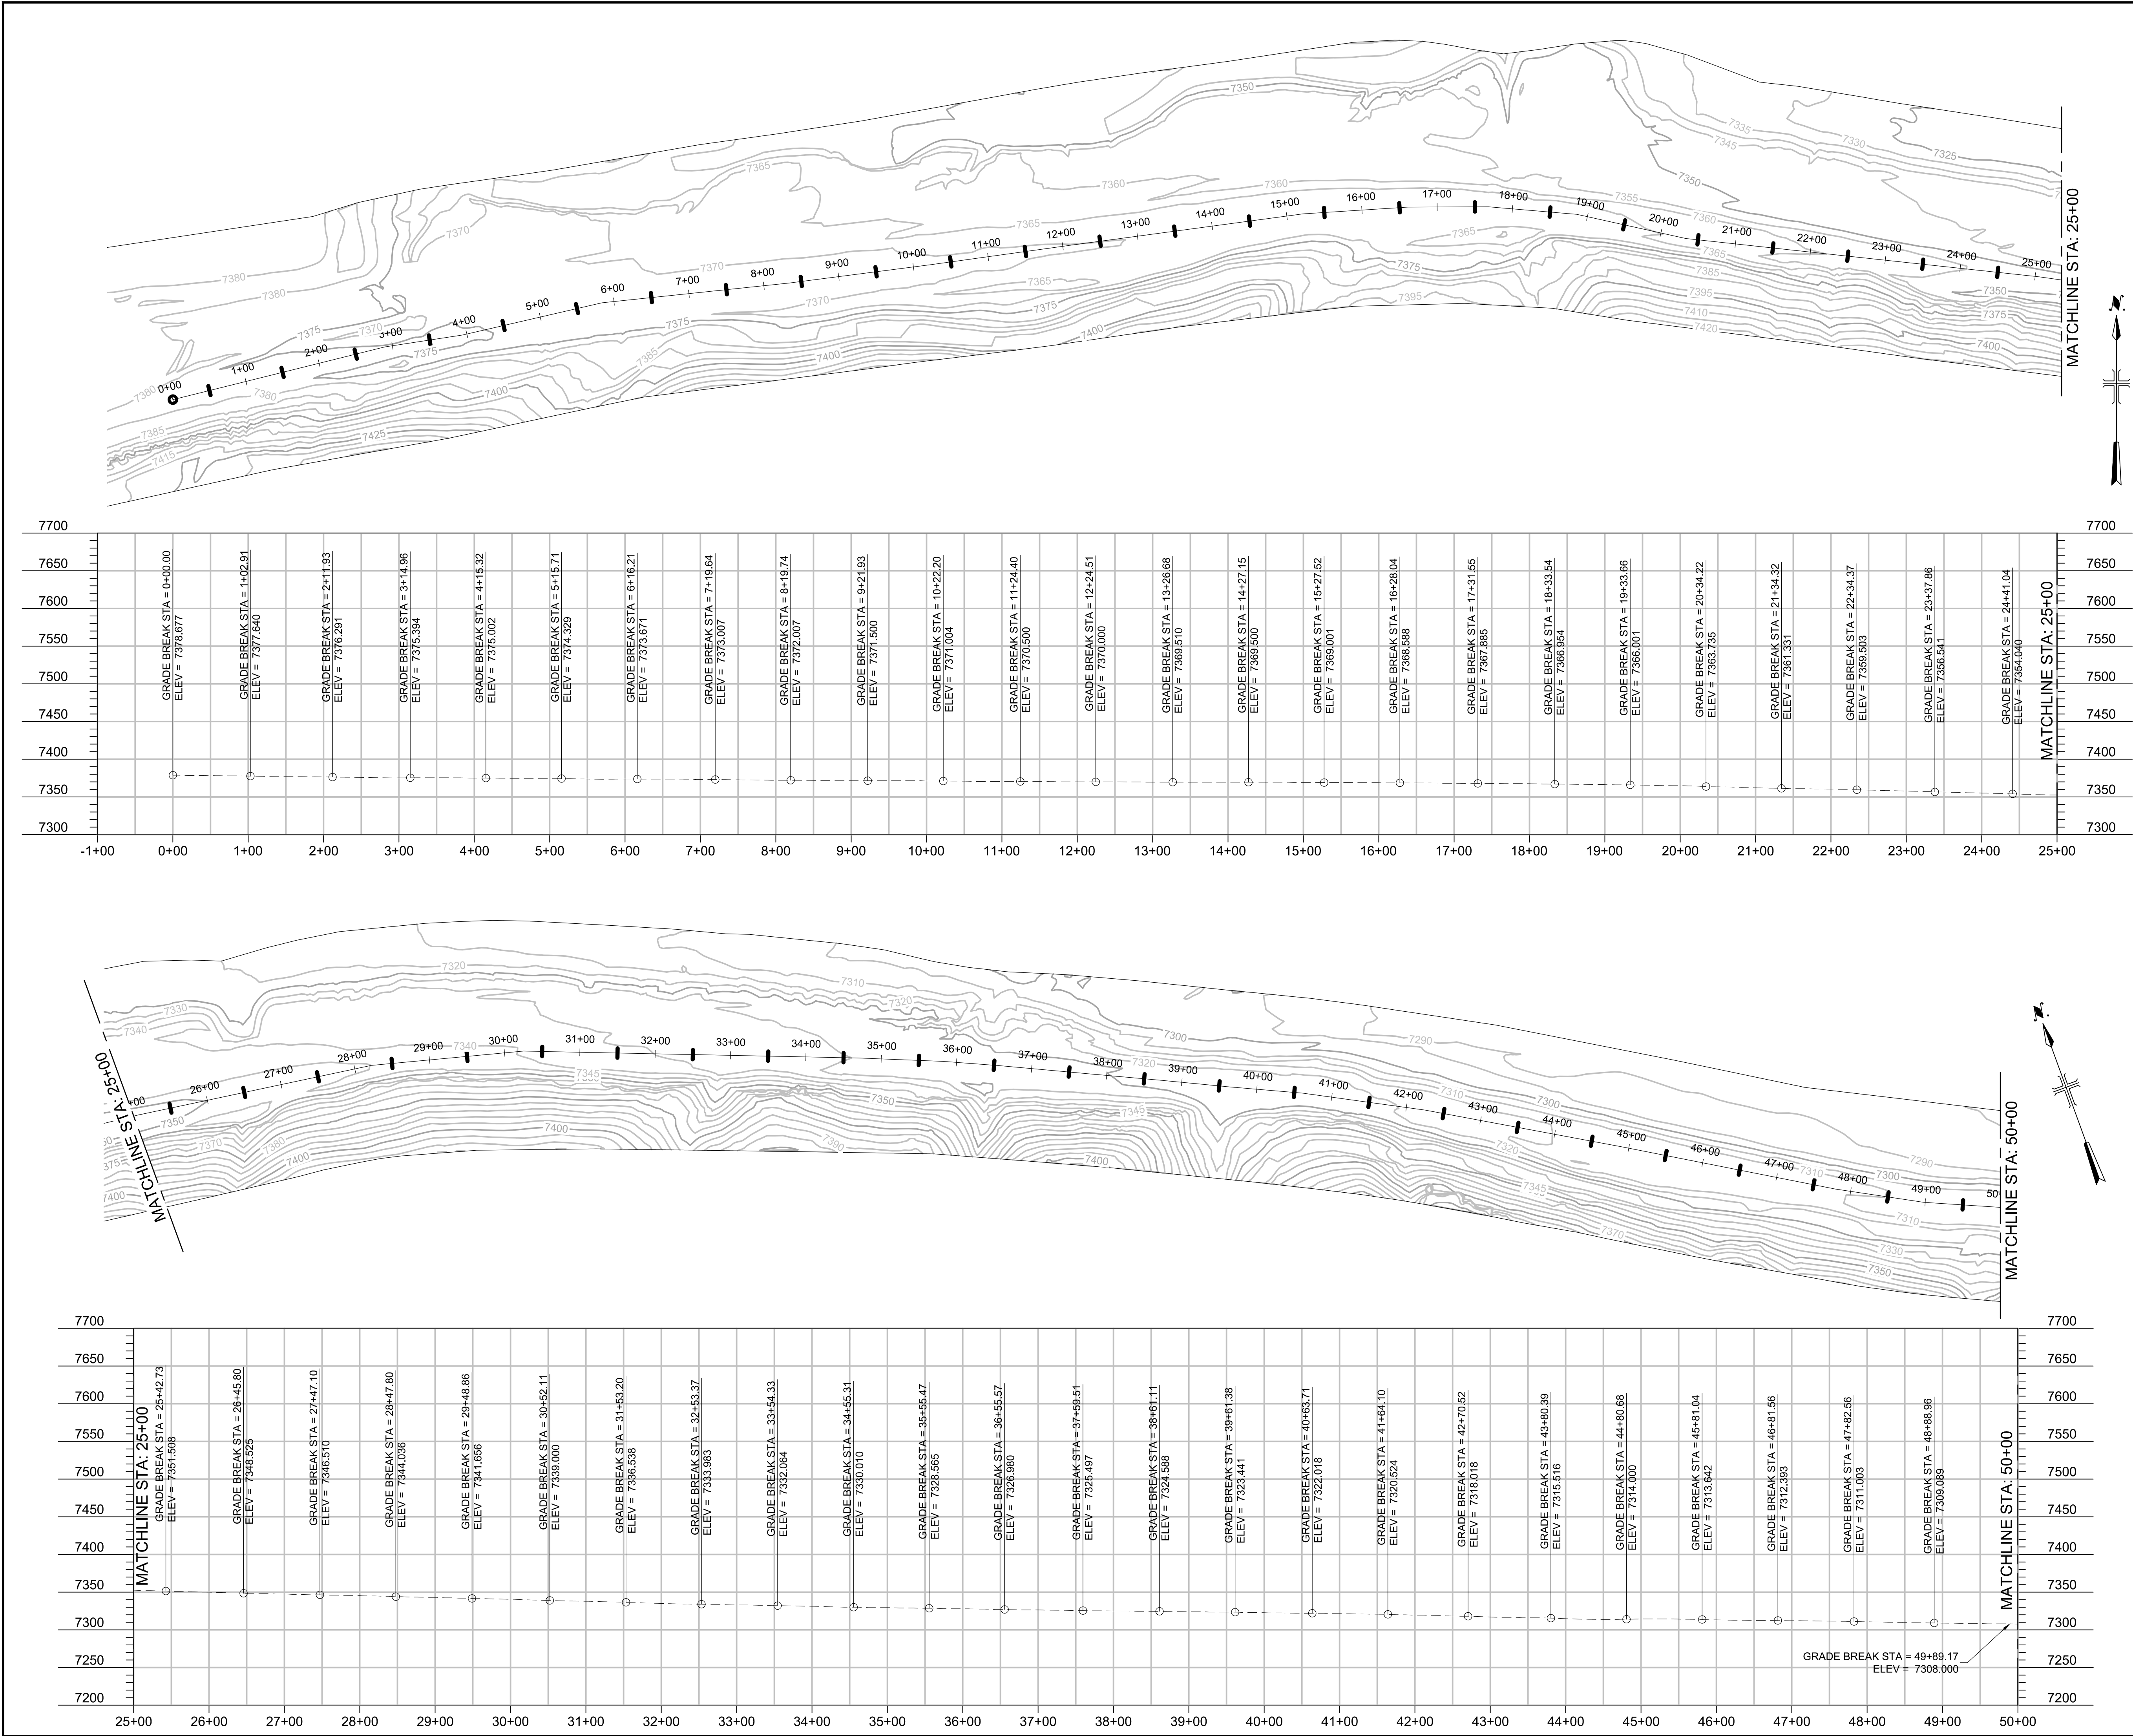


Map Grid—State Plane Zone 0503 NAD83

Information presented on this map has been reviewed by me and is accurate to the best of my knowledge and information.

6/9/2022 Date 45134 PE# Signature

Rev	Description	By	Date

New Elk Haul Road Alignment Plan and Profile

DESIGNED BY: * DRAWN BY: JLP	DATE: 05-03-22 SCALE: AS SHOWN
	PERMIT MAP Map 11-7