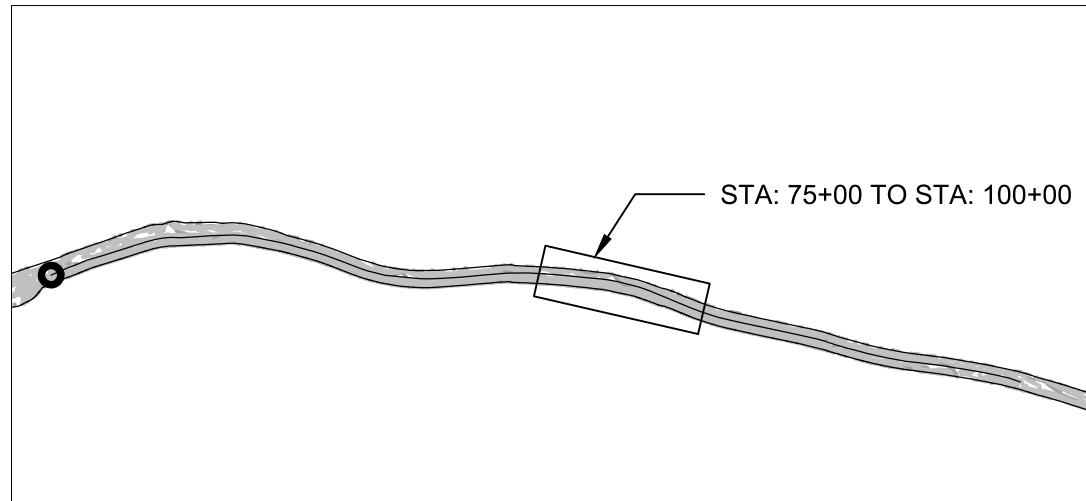
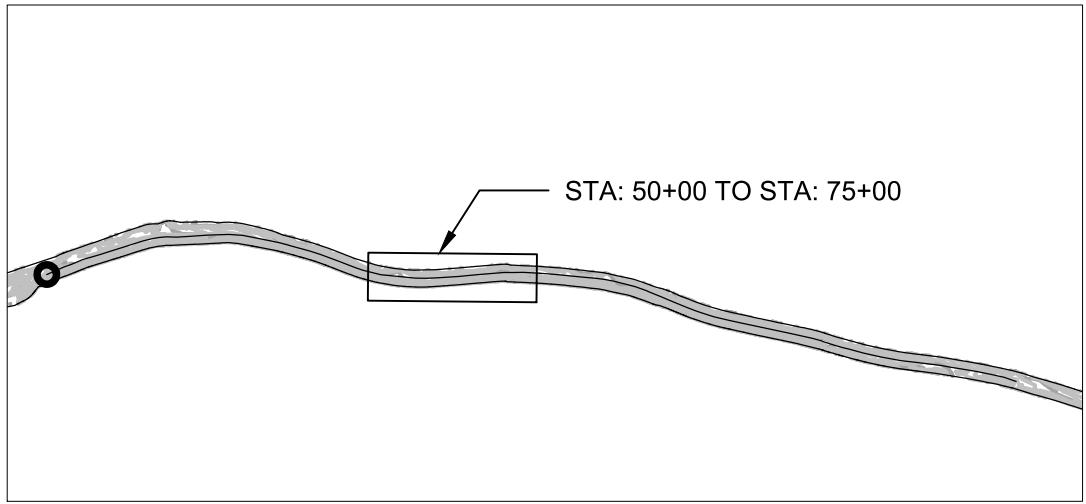
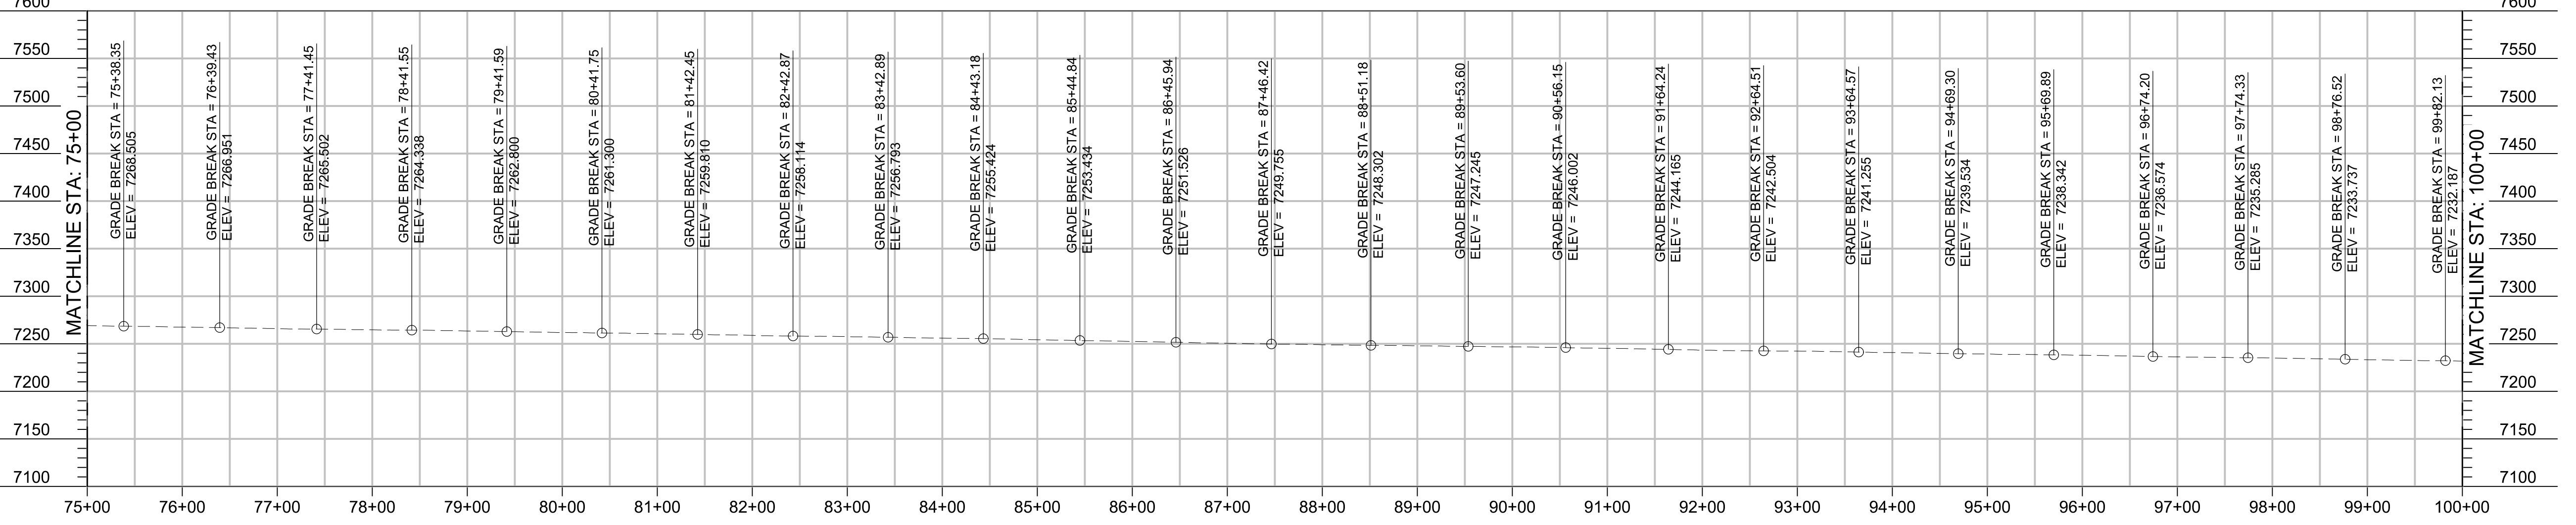
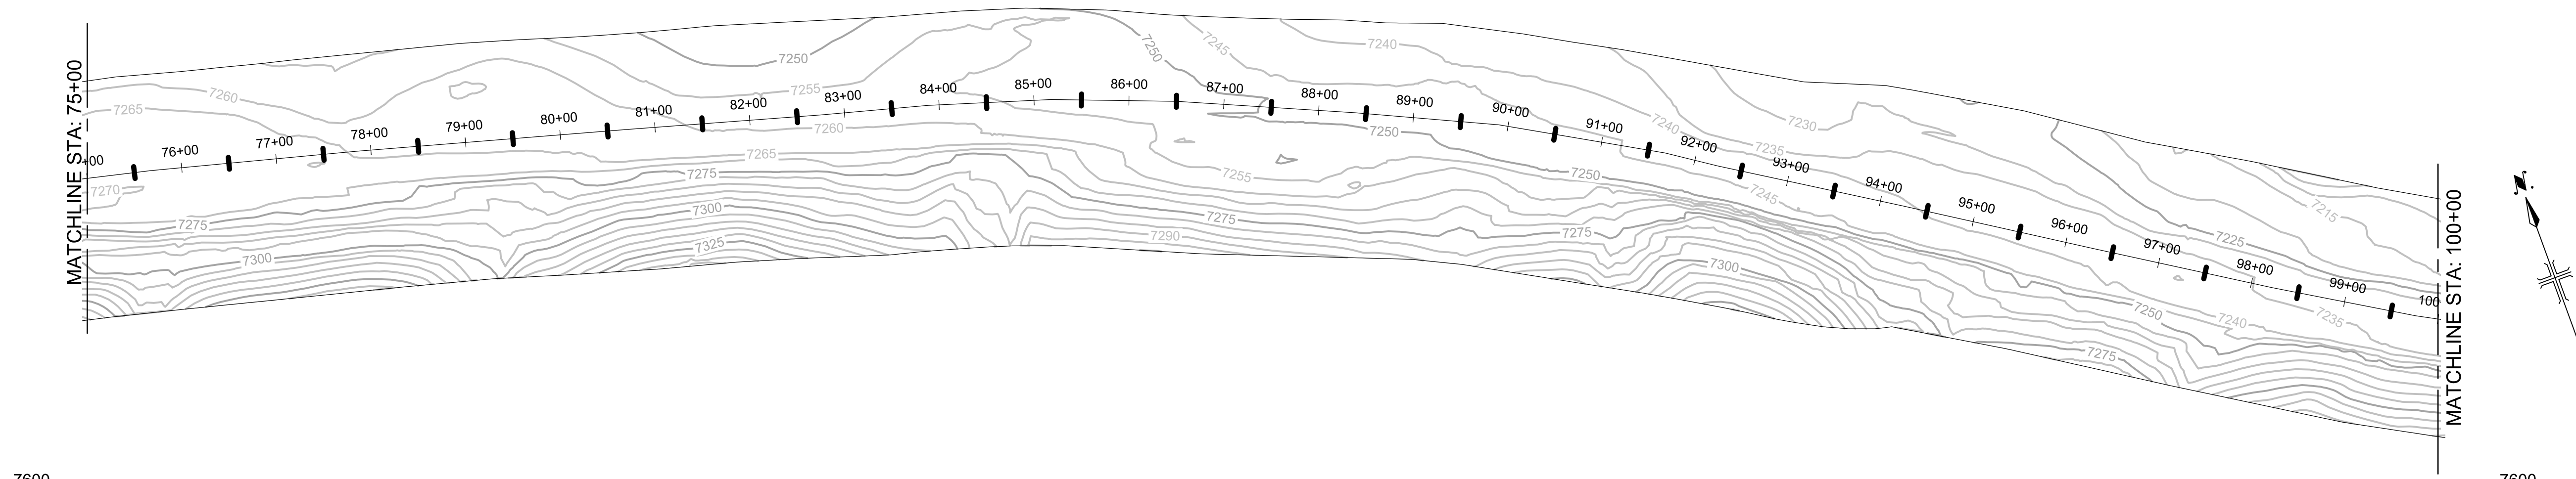
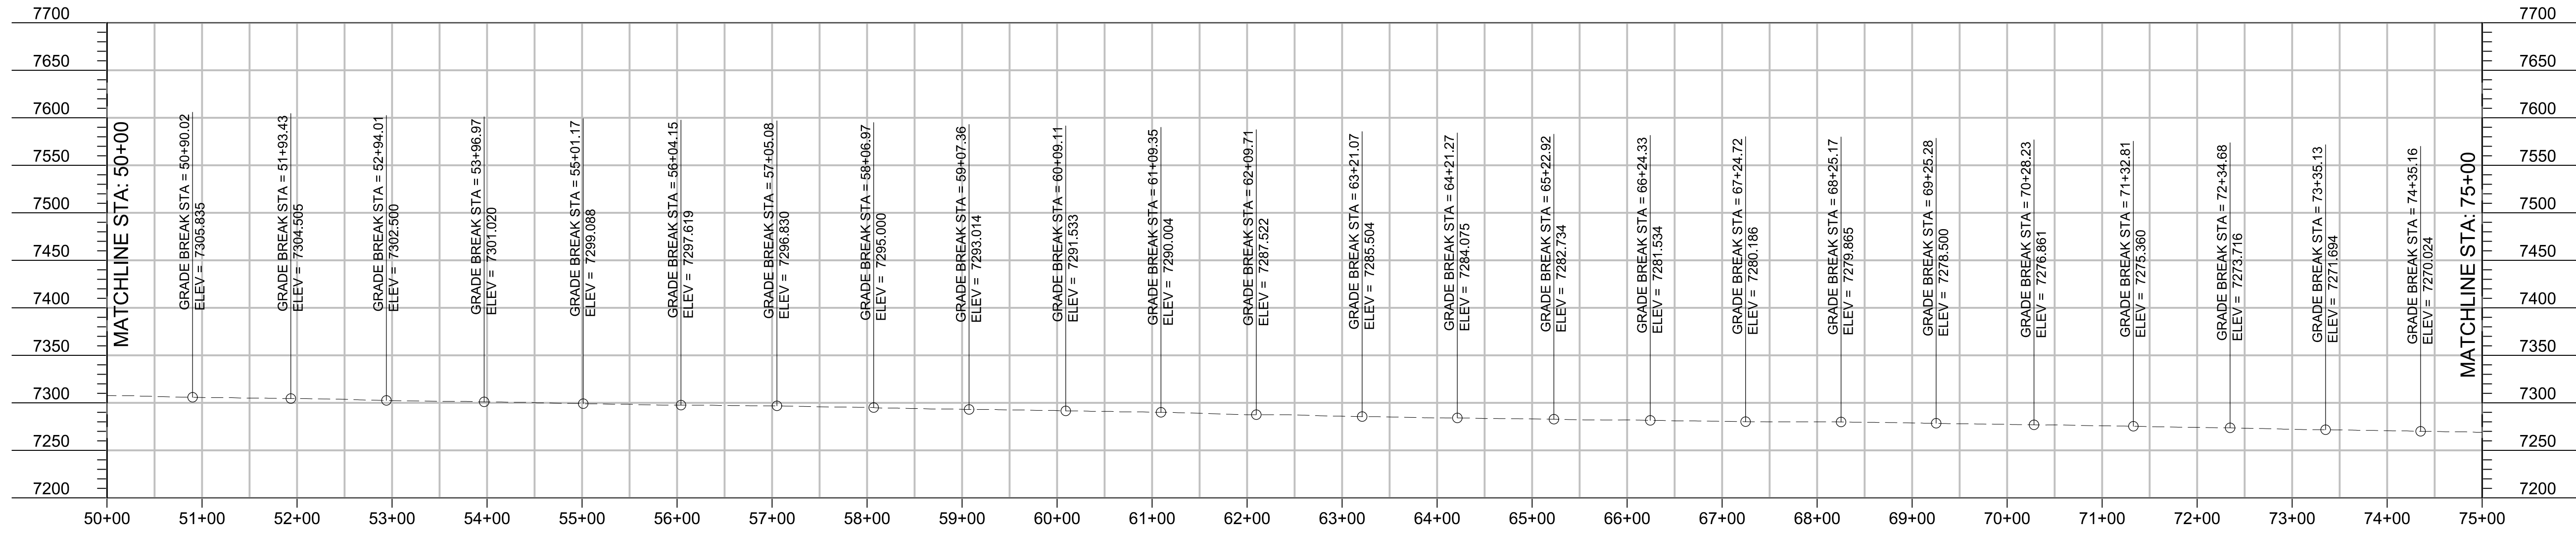
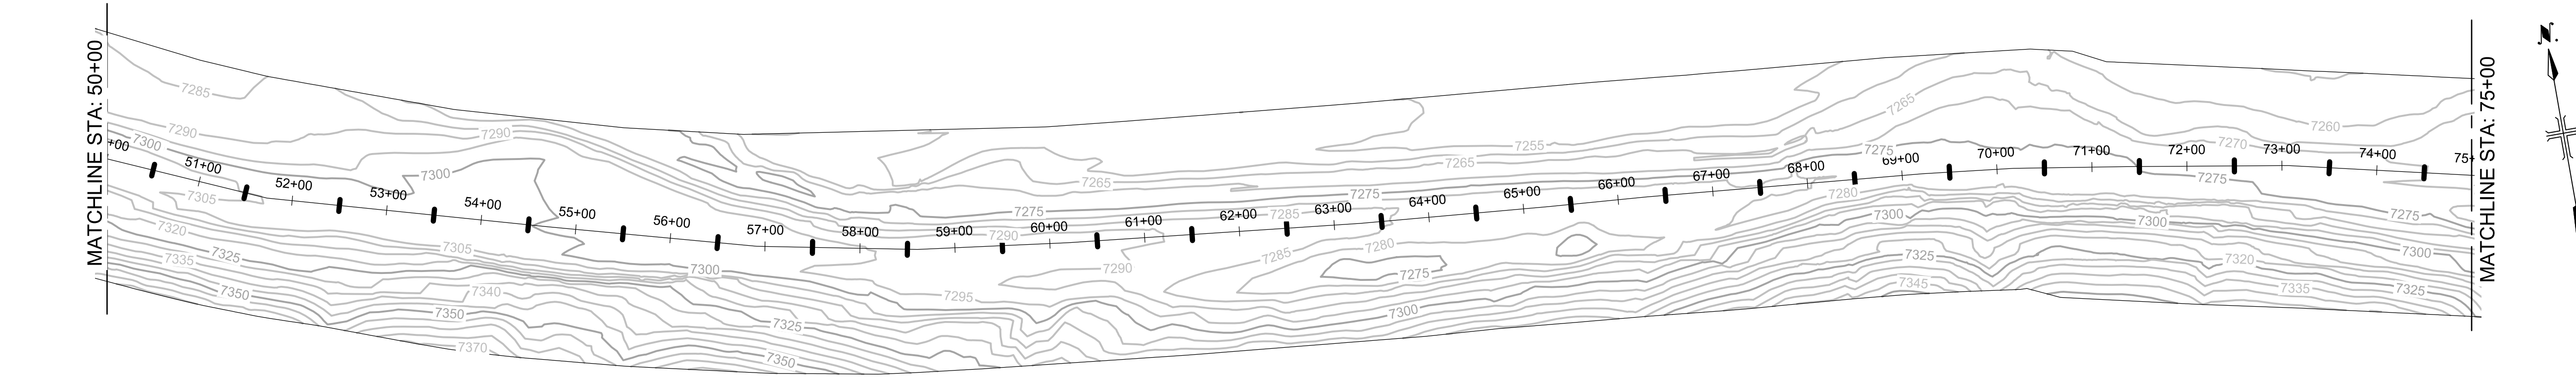


Map Grid—State Plane Zone 0503 NAD83

Information presented on this map has been reviewed by me and is accurate to the best of my knowledge and information.

6/9/2022 Date 45134 PE# Signature

Rev	Description	By	Date

New Elk Haul Road Alignment Plan and Profile

DESIGNED BY: *
DRAWN BY: JLP

DATE: 05-03-22
SCALE: AS SHOWN

PERMIT MAP
Map 11-8