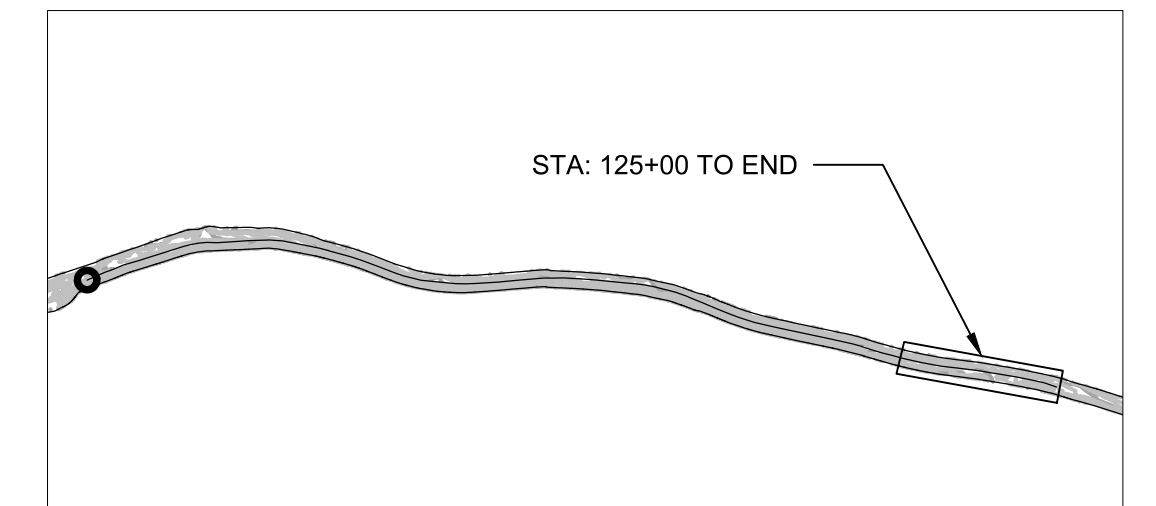
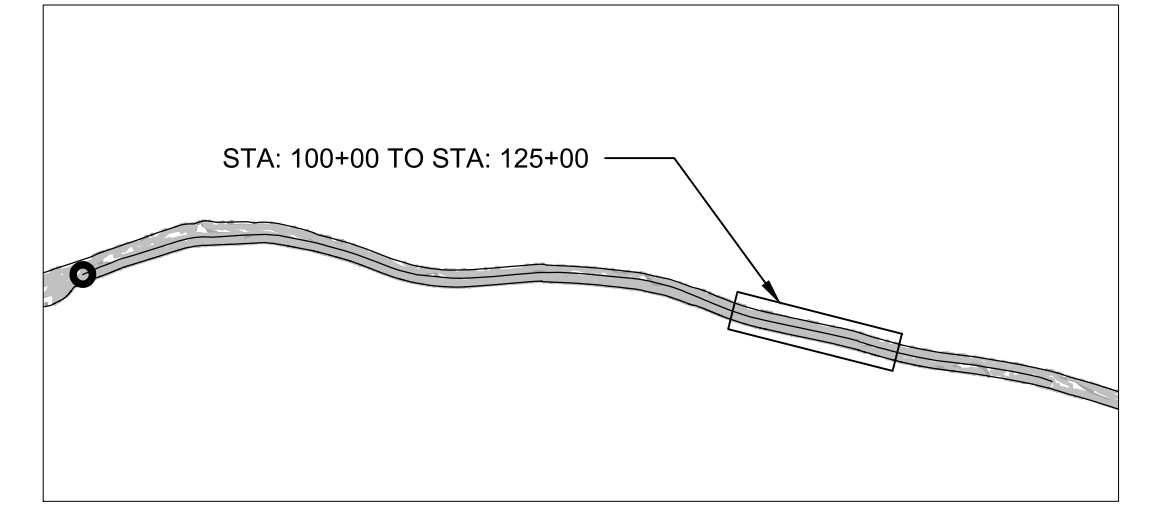
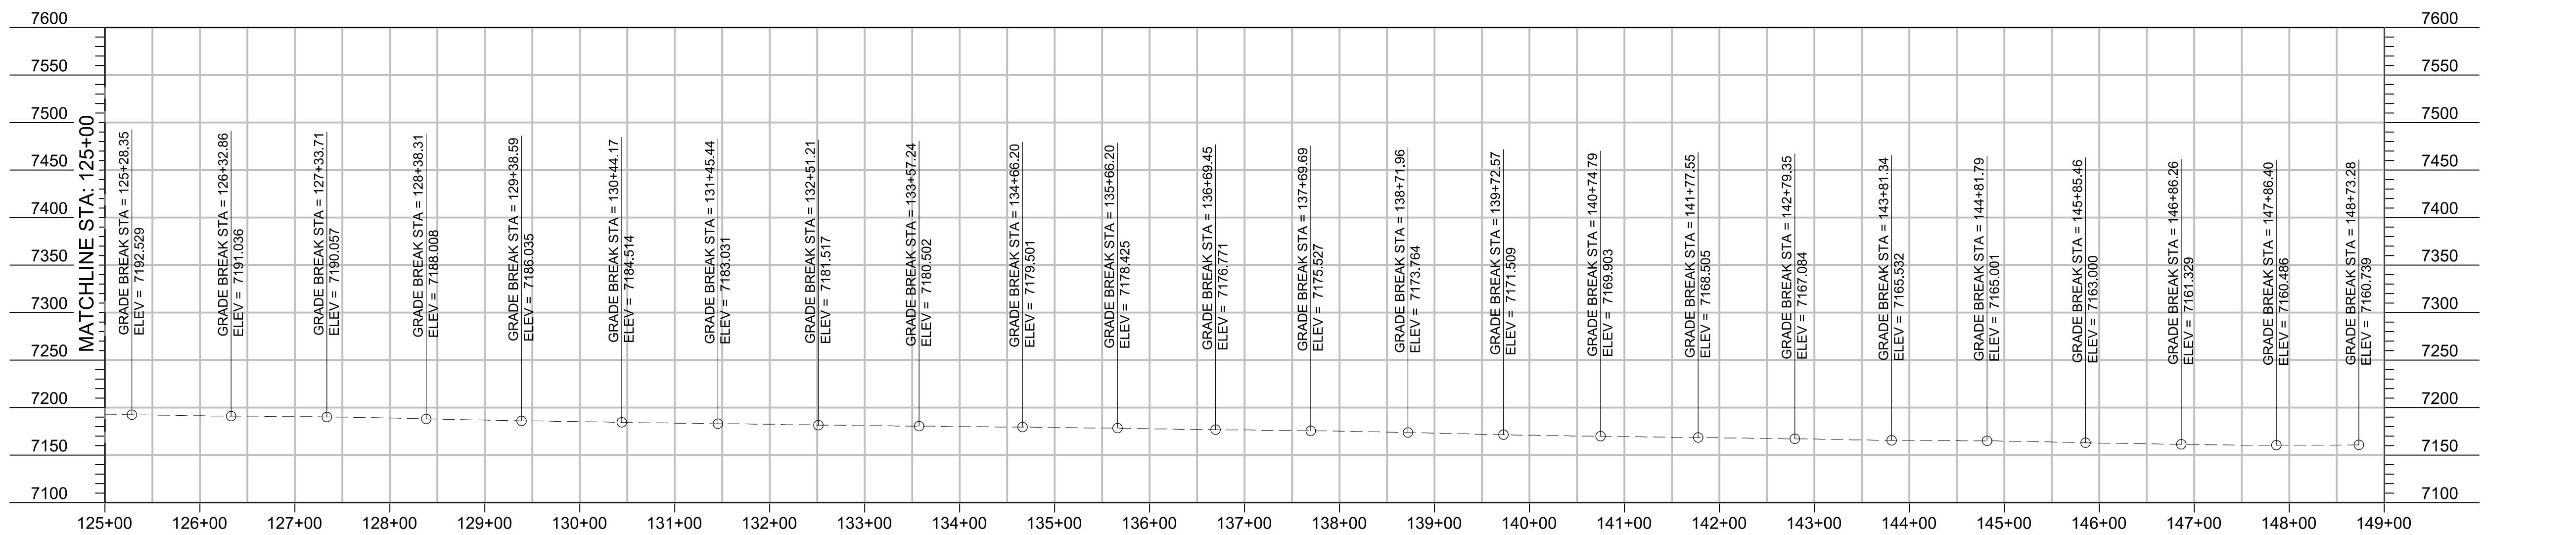
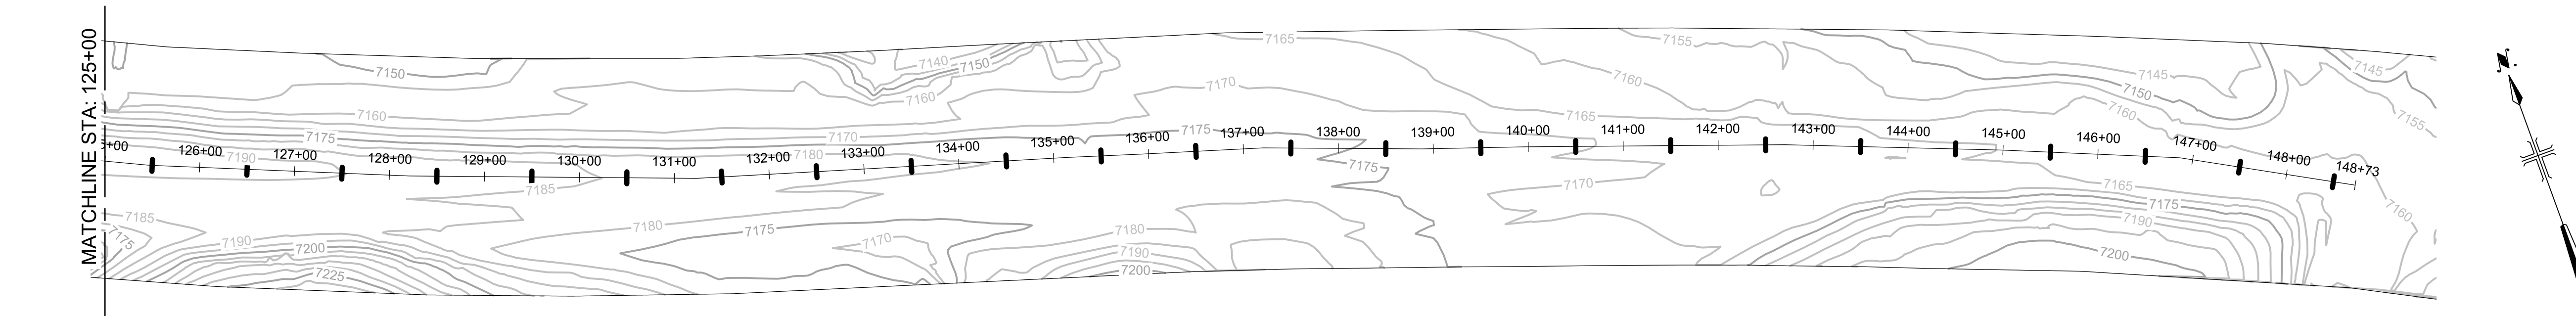
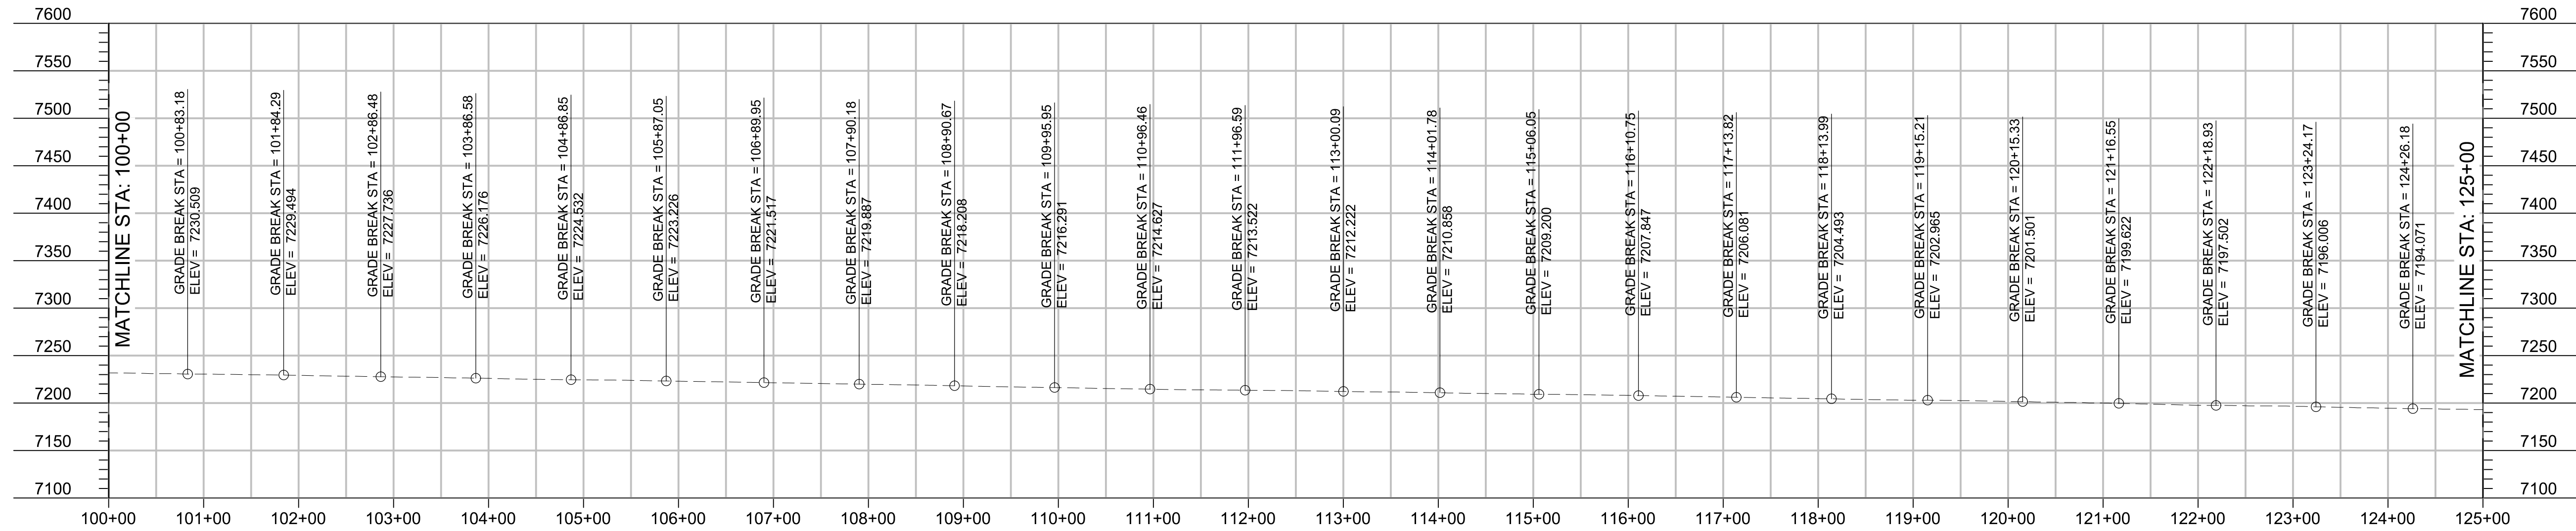
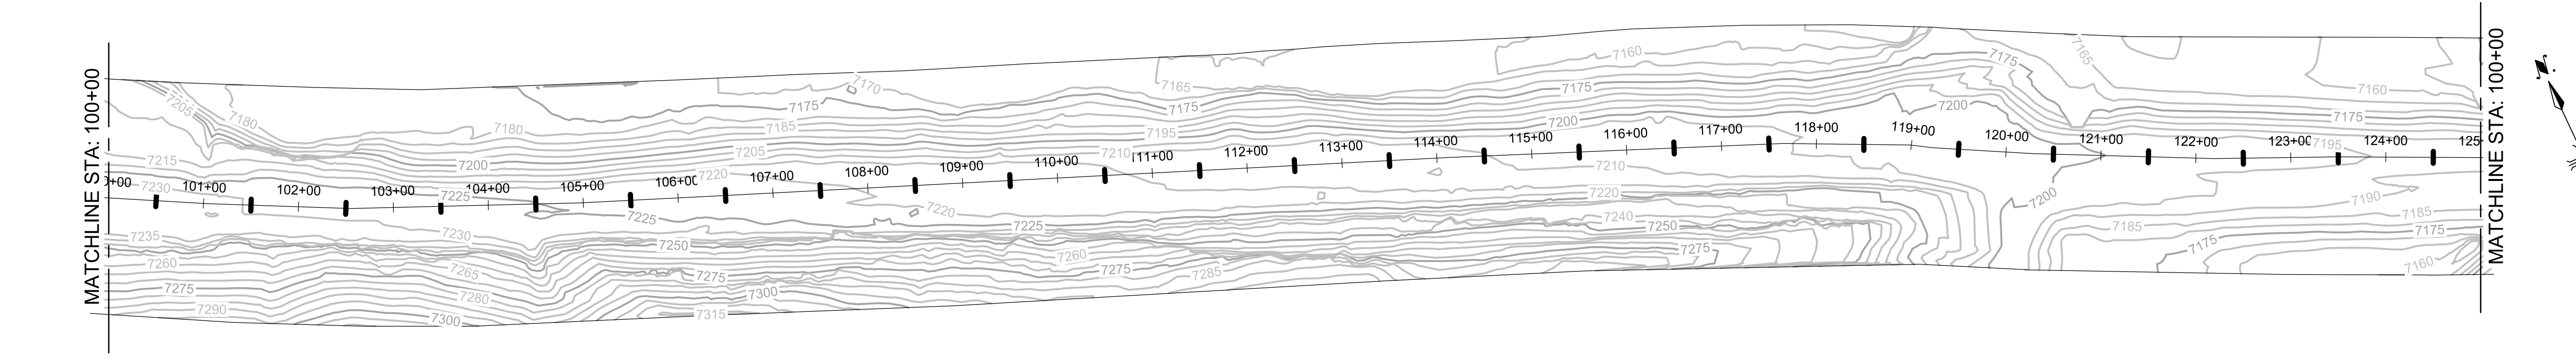


HORIZONTAL SCALE : 1"=100'

Map Grid—State Plane Zone 5003 NAD83

Information presented on this map has been reviewed by me and is accurate to the best of my knowledge and information.

6/9/2022 45134
Date PE# Signature

Rev	Description	By	Date

New Elk Haul Road Alignment Plan and Profile

DESIGNED BY: * DRAWN BY: JLP	DATE: 05-03-22 SCALE: AS SHOWN
	PERMIT MAP Map 11-9