

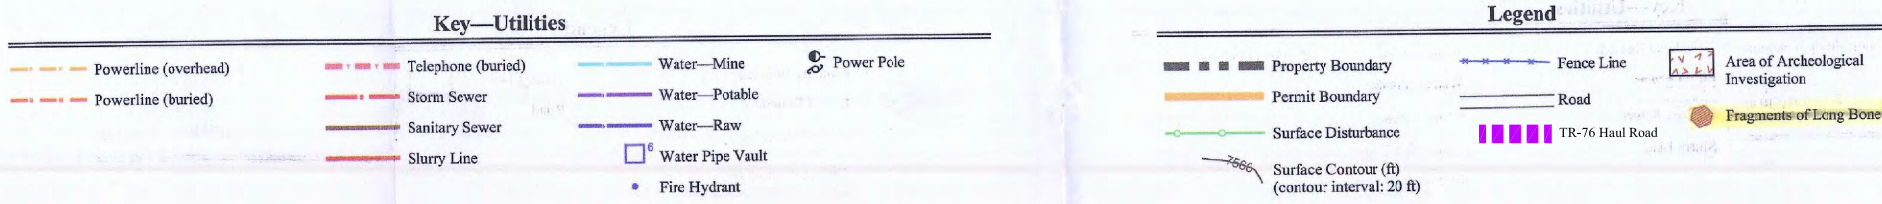


PLAN VIEW

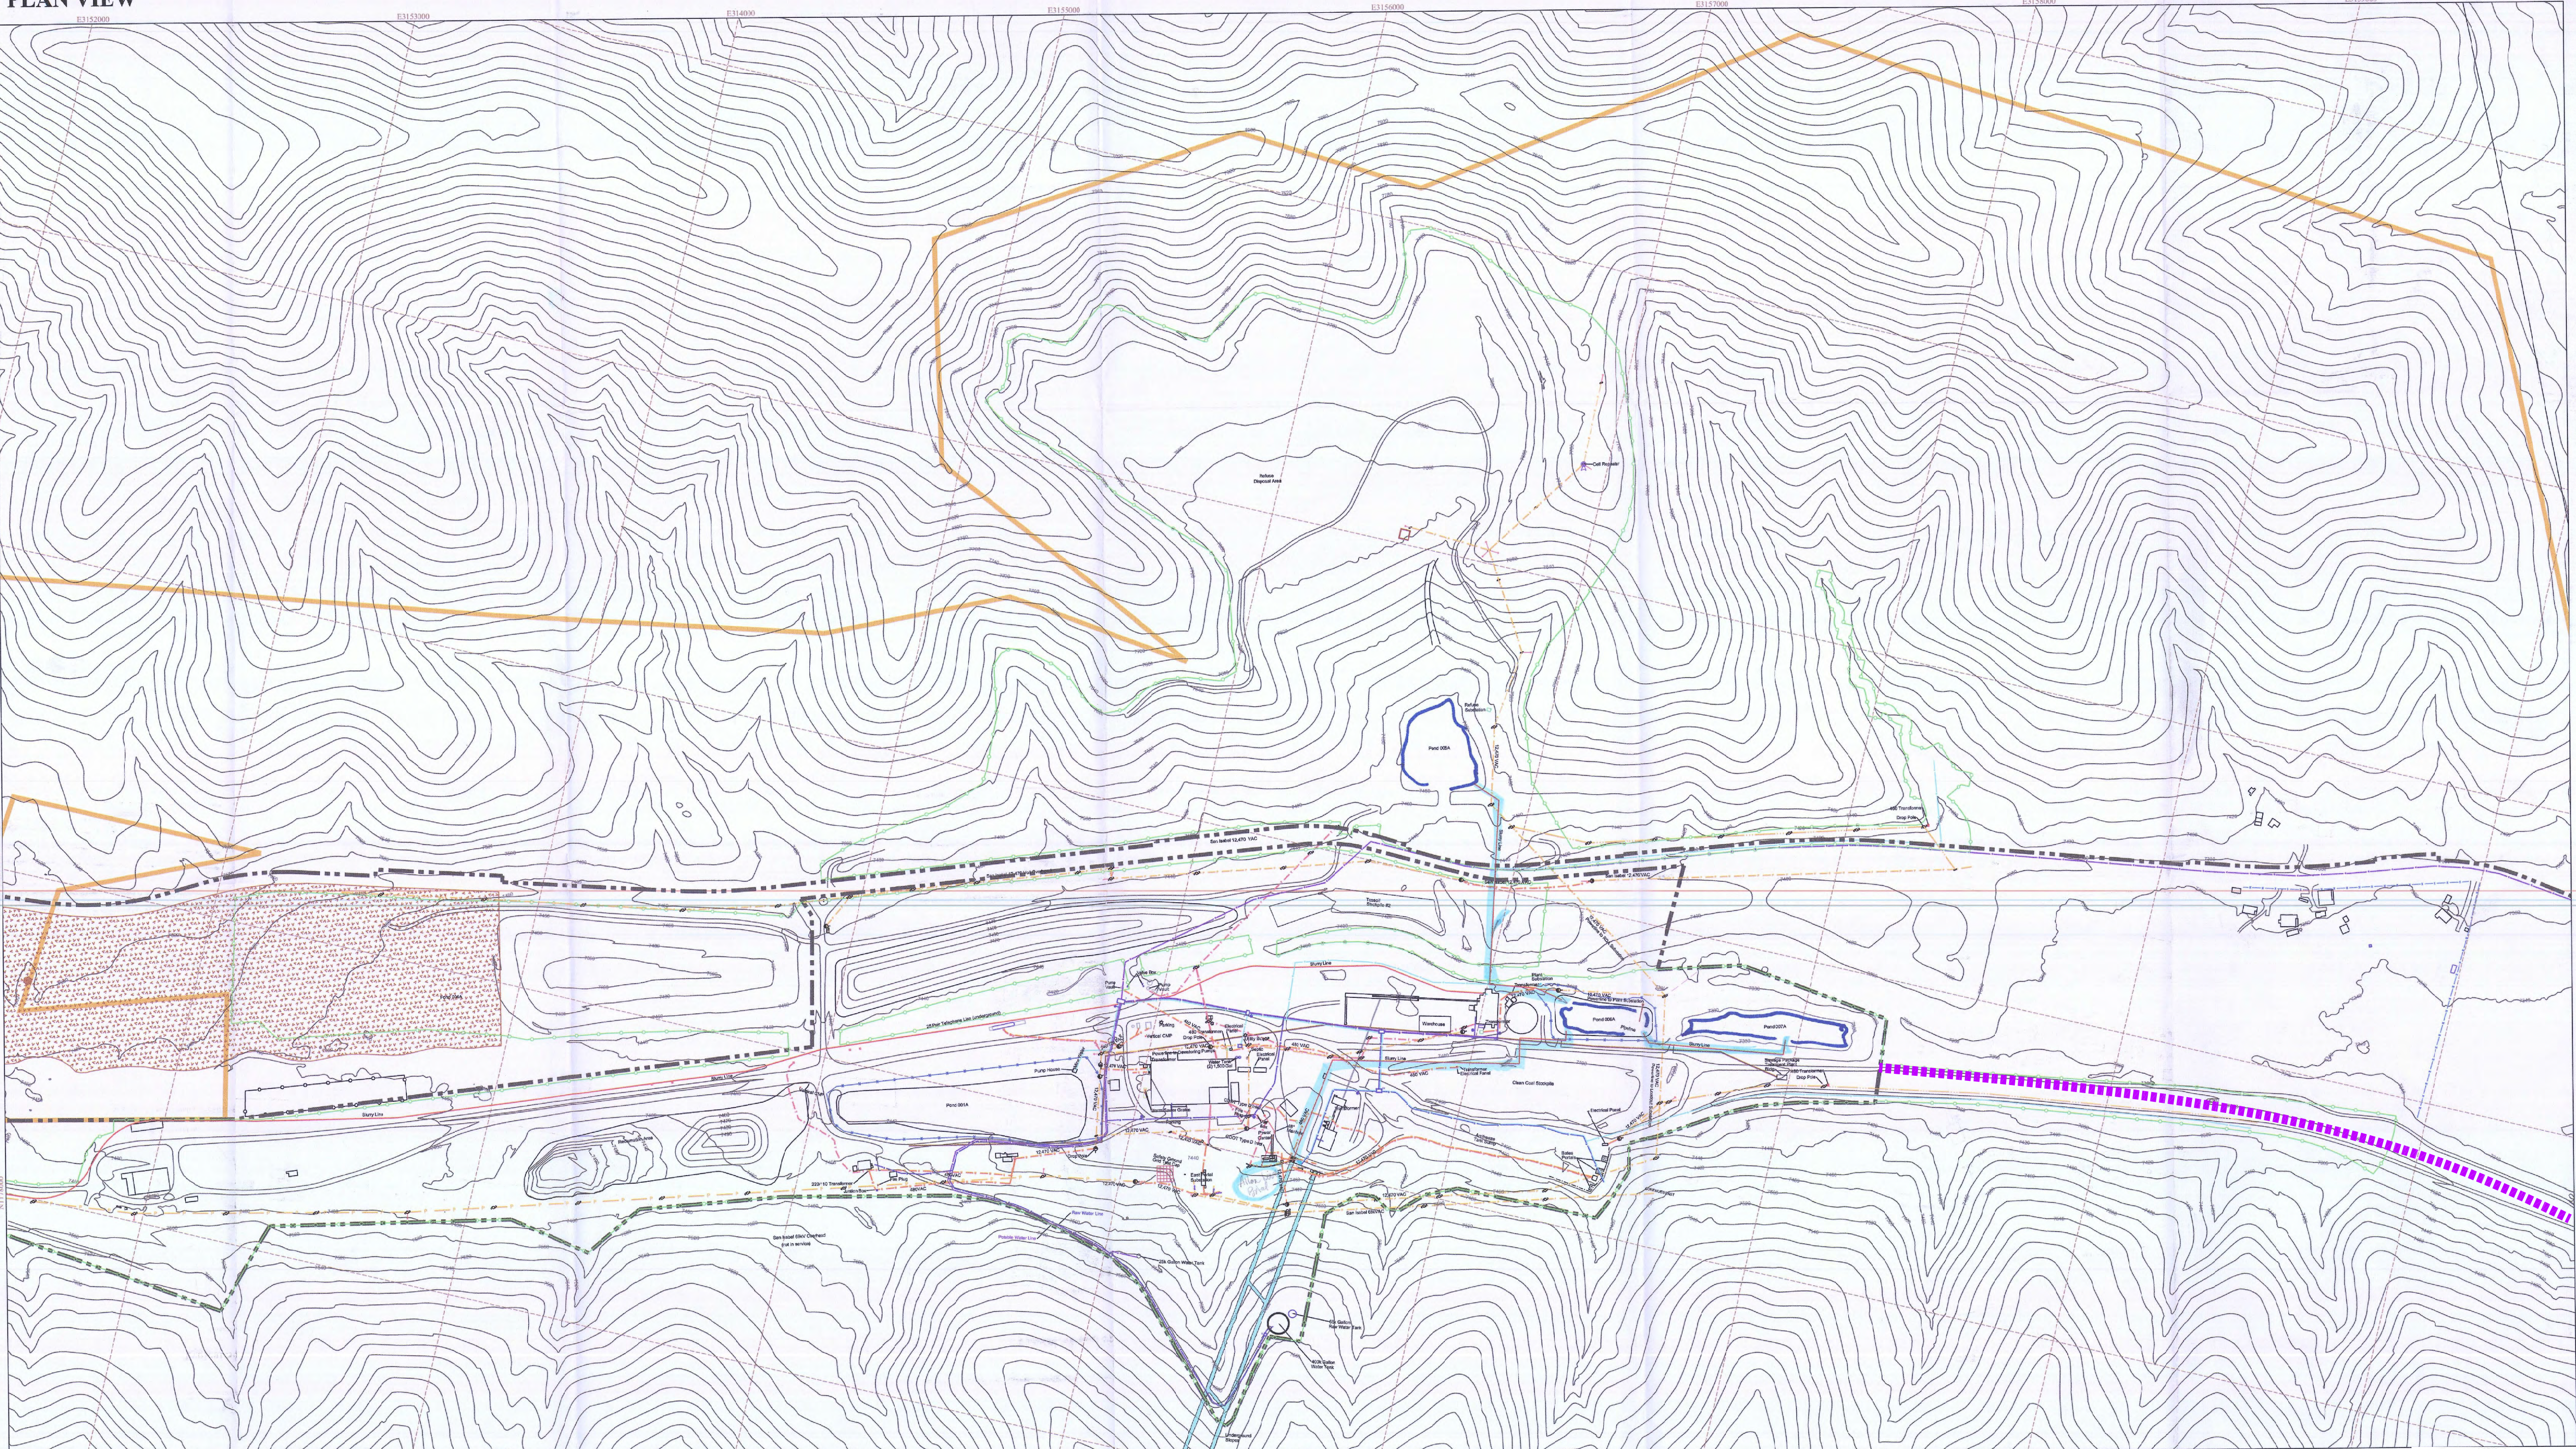

TYPICAL UTILITY DETAIL SECTIONS

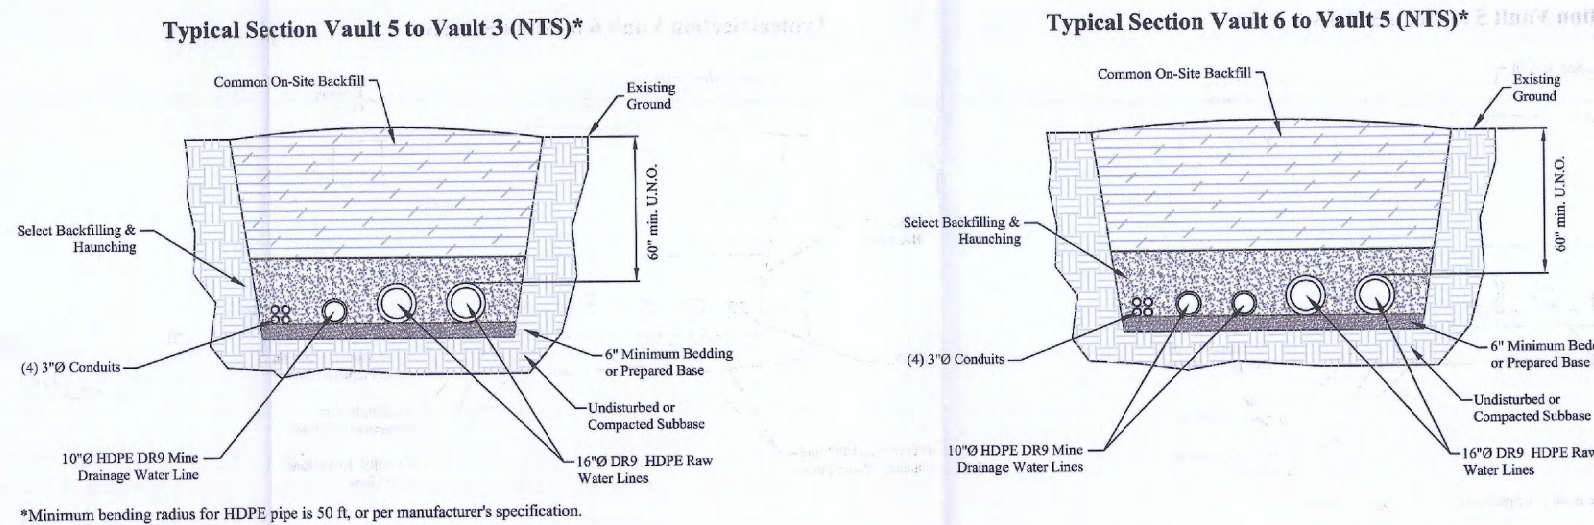

- Notes:**
- Map Grid—State Plane Zone 5503 NAD83
  - Inset 1 shows the area just north of the refuse dump
  - Aerial photography—August 2010
  - Surface contours—August 2010

NOT FOR CONSTRUCTION

CALL BEFORE YOU DIG—Underground Utility Locations  
Colorado 811 811 or 1-800-922-1987  
Provide 24 Hours Notice

Rev	Description	By	Date
1	Anticipated information	DMS	11/28/06
2	Typical, show not and new cast in-place vault	KAP	12/28/06
3	Revise and add to vault	DMS	12/28/06
4	Revise to show vault, vaulting area revised	VTS	2/28/07
5	Revised vaulting area, show not and new cast in-place vault, revised access	DMS	4/18/07
6	Revised vaulting area, show not and new cast in-place vault, revised access	DMS	2/18/08
7	Revised vaulting area, show not and new cast in-place vault, revised access	DMS	10/18/08
8	Revised vaulting area, show not and new cast in-place vault, revised access	DMS	10/18/08
NOT FOR CONSTRUCTION

Information presented on this map has been reviewed by me and is accurate to the best of my knowledge and information.

7/19/22  
Date

Signature of Professional Engineer

New Elk Mine Site Plan  
East Portal  
Utilities

DESIGNED BY: \*  
DRAWN BY:  
PREPARED FOR:

DATE: 07/18/2022  
SCALE: AS SHOWN  
PERMIT MAP TR-76  
Map 11-Sheet 2

New Elk Coal Company LLC.