



PLAN VIEW

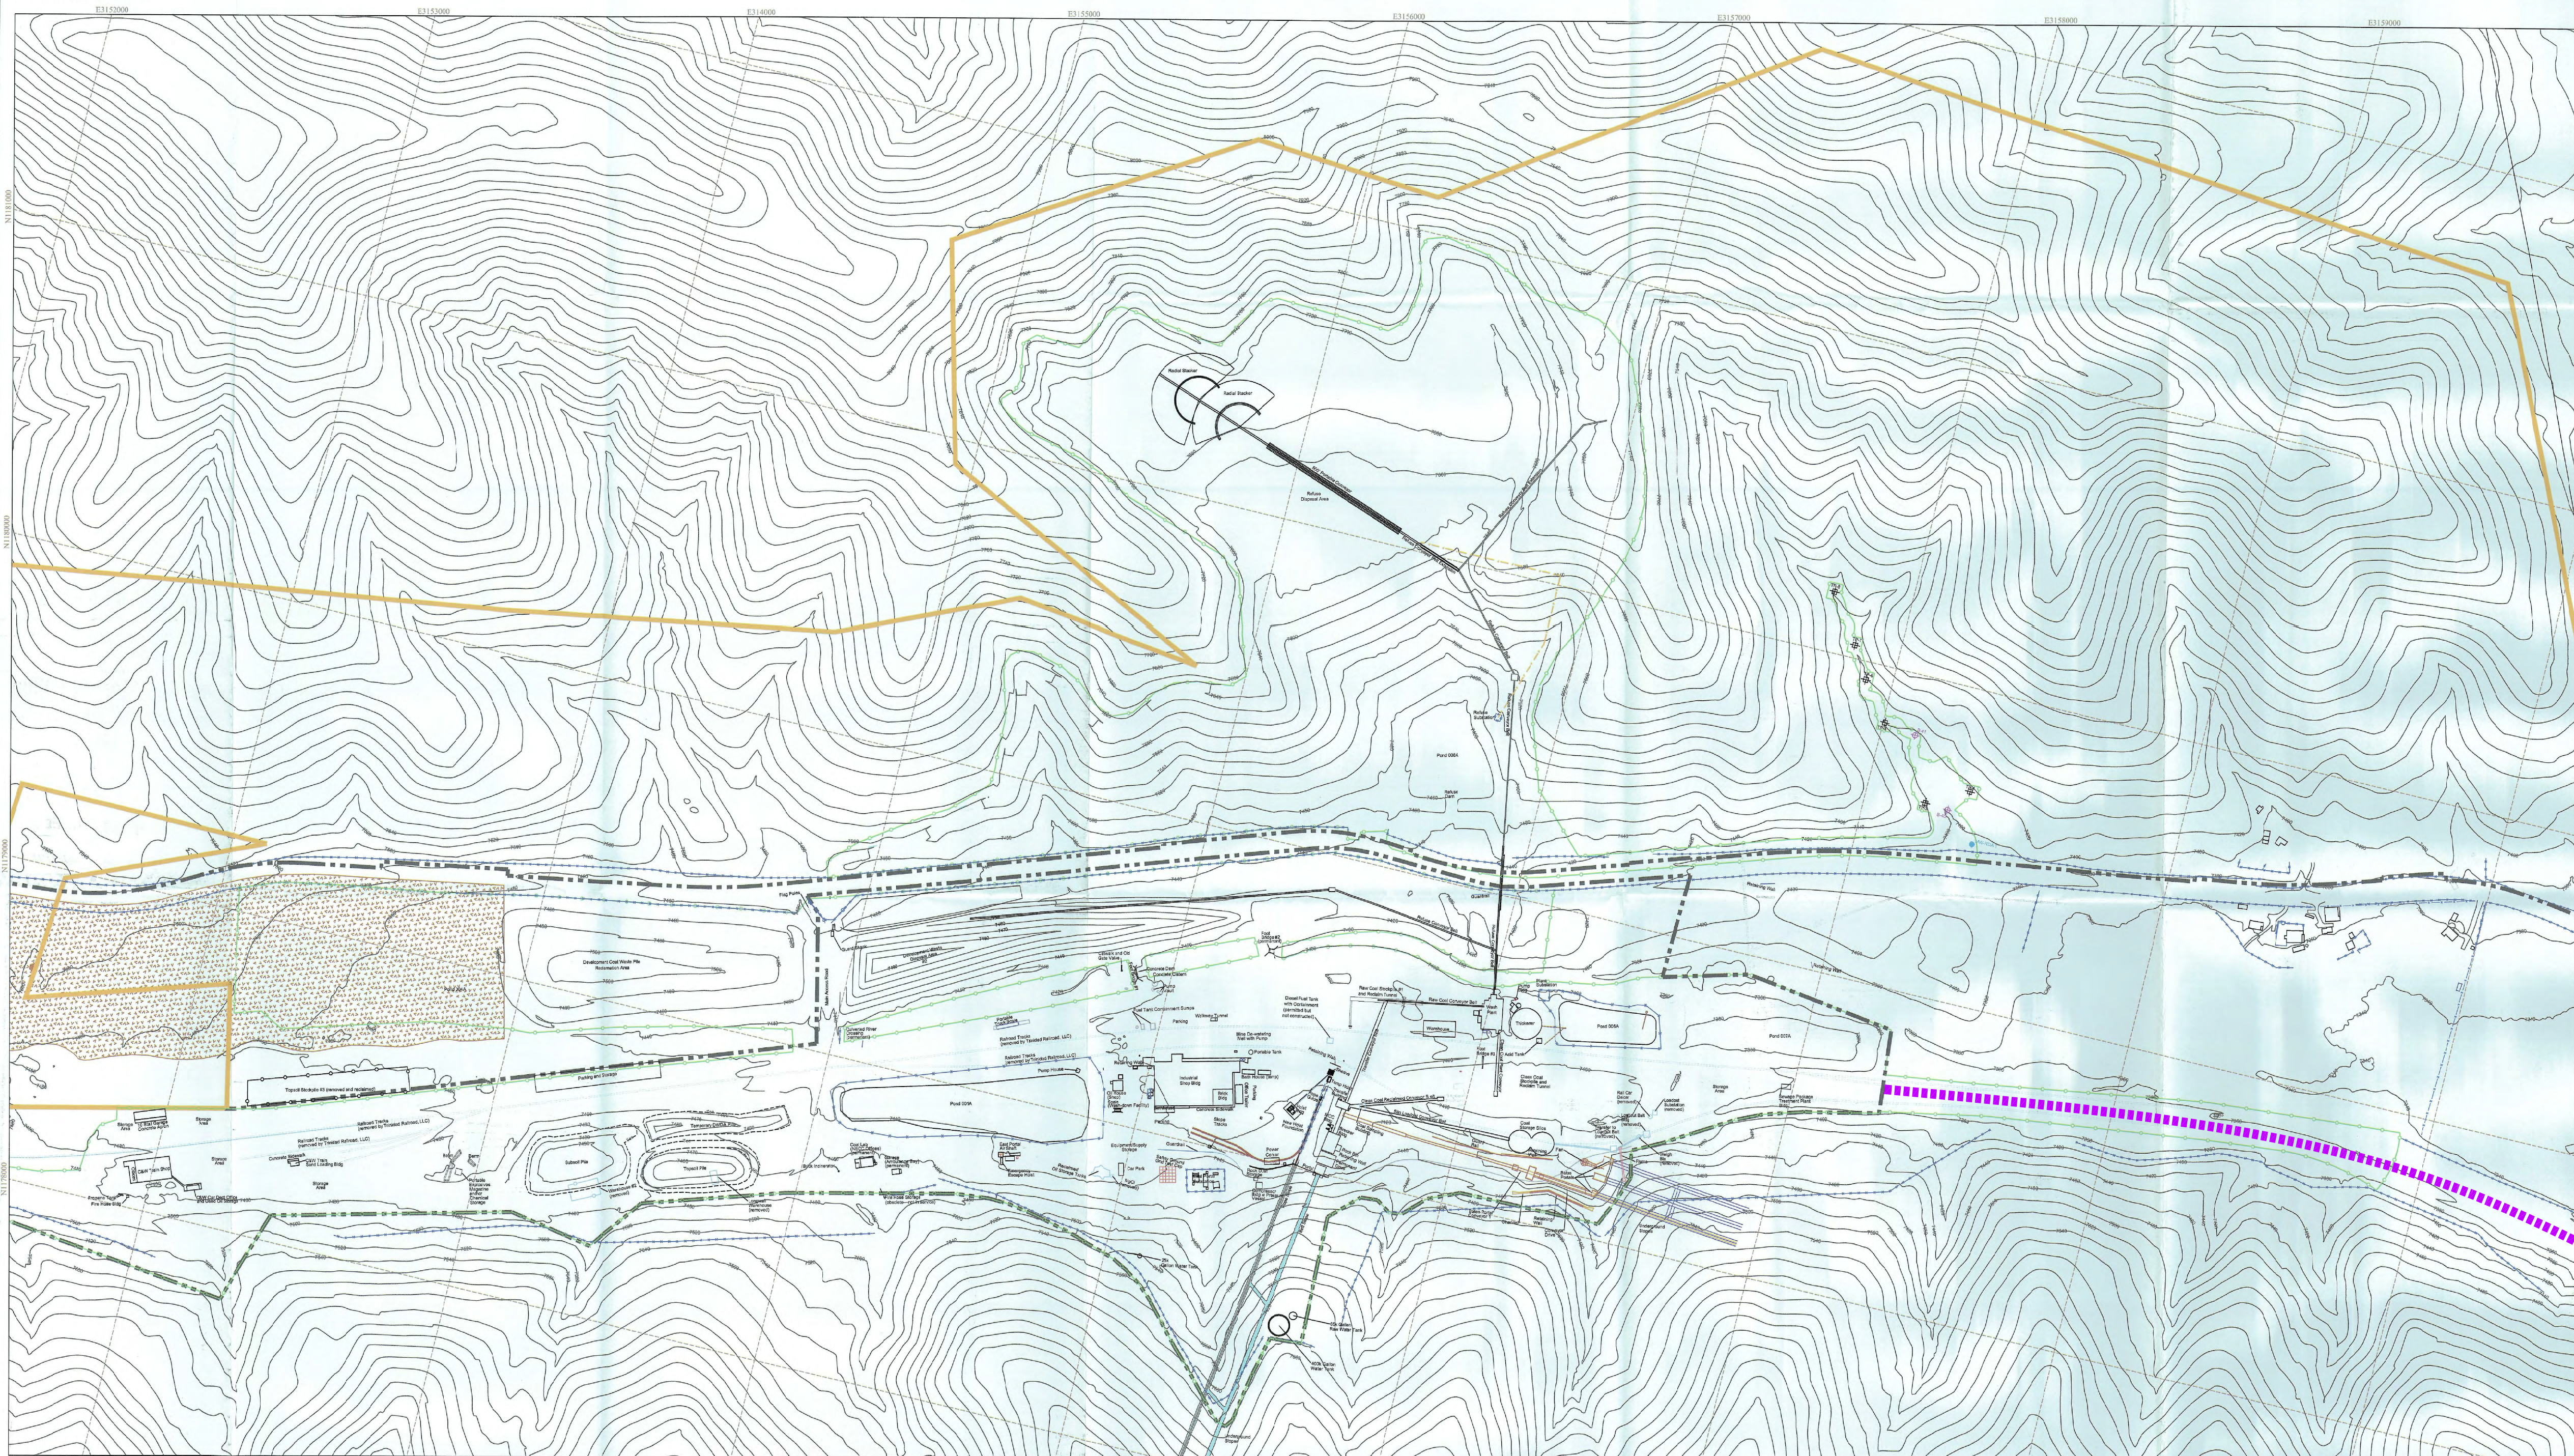

STATE, REGIONAL, AND SITE LOCATION MAP

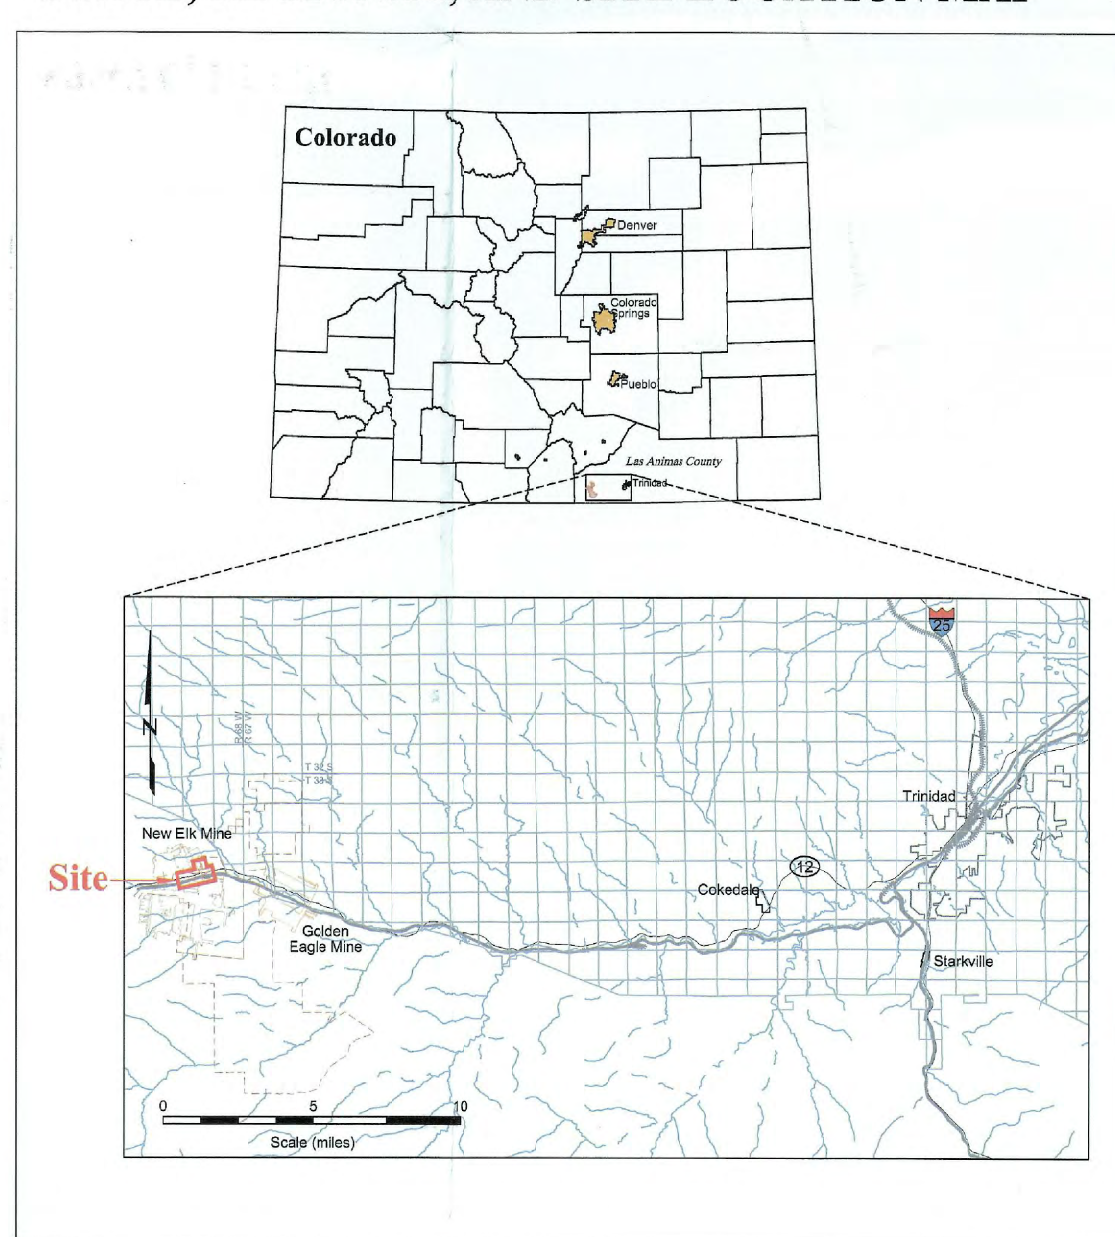

- Legend**
- Property Boundary
  - Permit Boundary
  - Surface Disturbance
  - Surface Contour (ft) (contour interval: 20 ft)
  - Fence Line
  - TR-76 Trail Road
  - Area of Archaeological Investigation
  - Fragments of Long Bone

**Notes:**

- Map Grid—State Plane Zone 5003 NAD83
- Aerial photography—August 2010

Rev	Description	By	Date	Rev	Description	By	Date
1	Architectural Information	DWS	11/20/10	27	TR-45 Added truckhouse and built by Proct	BS	11/20/11
2	Proposed, close road and set new easement labels	BS	11/20/11	28	TR-45 Added truckhouse and parts house	BS	11/20/11
3	Draw and build out lots	DWS	11/20/11	29	TR-45 Added truckhouse and parts house	BS	11/20/11
4	Added new surface disturbance area	DWS	11/20/11	30	TR-45 Added truckhouse and parts house	BS	11/20/11
5	Technical Review: Added road to new and close road easement area, revised areas	DWS	11/20/11	31	TR-45 Added truckhouse and parts house	BS	11/20/11
6	Added new road to new road	DWS	11/20/11	32	TR-45 Added truckhouse and parts house	BS	11/20/11
7	Added new road to new road	DWS	11/20/11	33	TR-45 Added truckhouse and parts house	BS	11/20/11
8	Added new road to new road	DWS	11/20/11	34	TR-45 Added truckhouse and parts house	BS	11/20/11
74	Added new road to new road	DWS	11/20/11	100	TR-45 Added truckhouse and parts house	BS	11/20/11

**NOT FOR CONSTRUCTION**

Information presented on this map has been reviewed by me and is accurate to the best of my knowledge and information.

7/19/22  
Date  
Signature of Professional Engineer

**New Elk Mine Site Plan  
East Portal  
Facilities**

DESIGNED BY: \*  
DRAWN BY: \*  
PERMIT MAP TR-76

DATE: 07/18/2022  
SCALE: AS SHOWN

**Map 11-Sheet 3**

**New Elk Coal Company LLC.**