
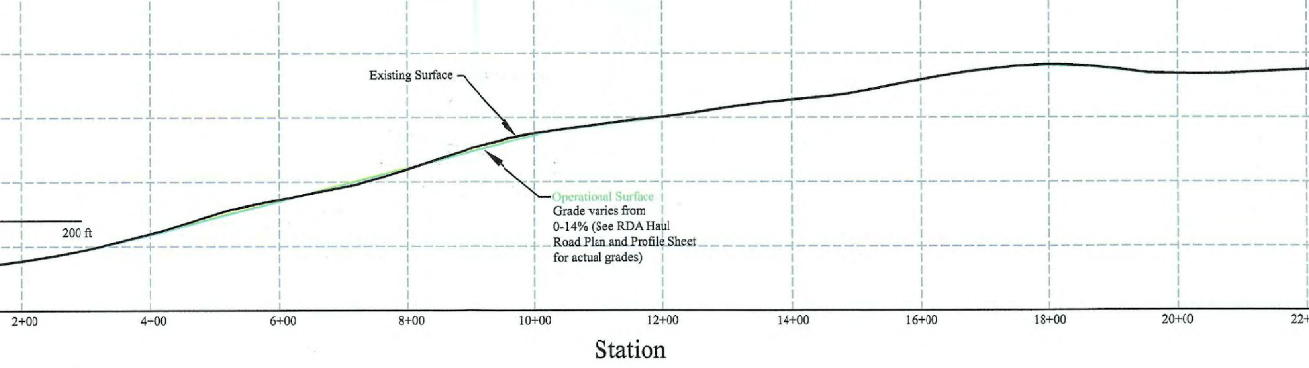
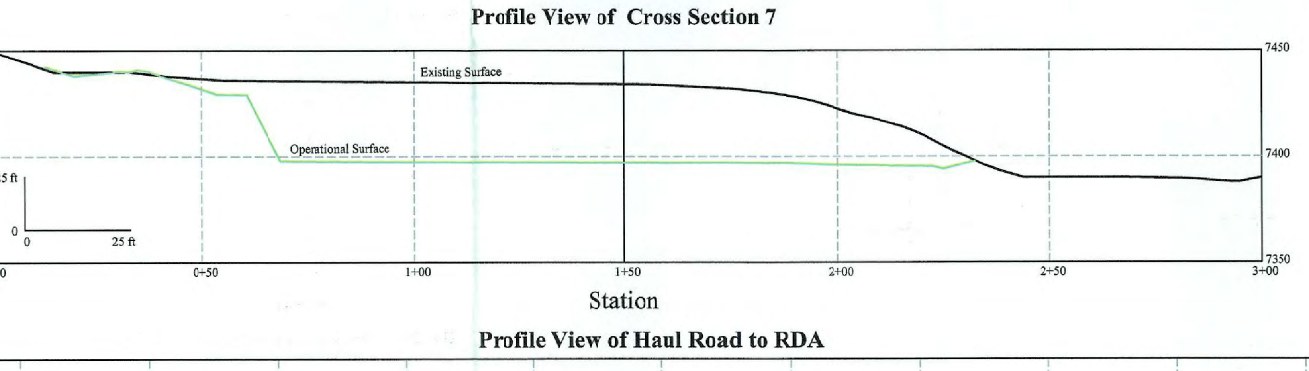
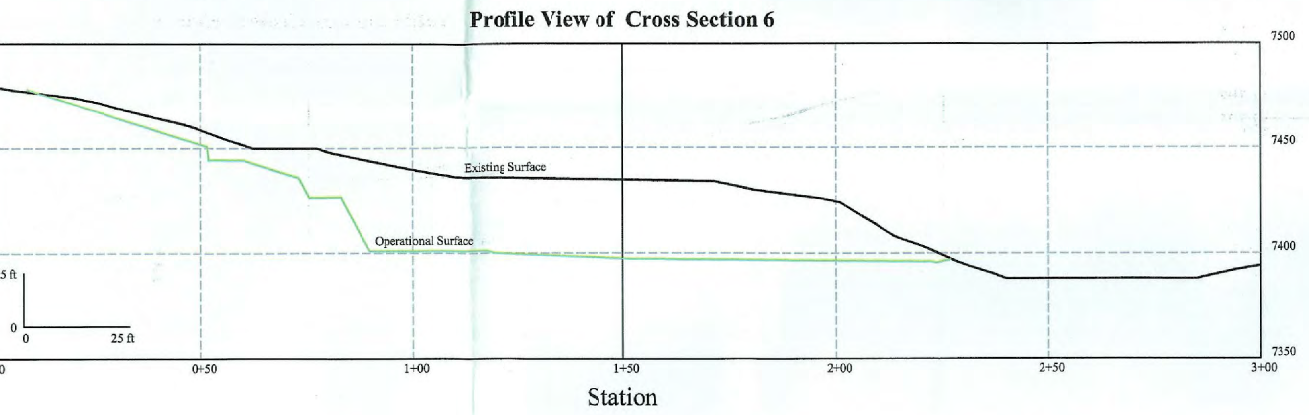
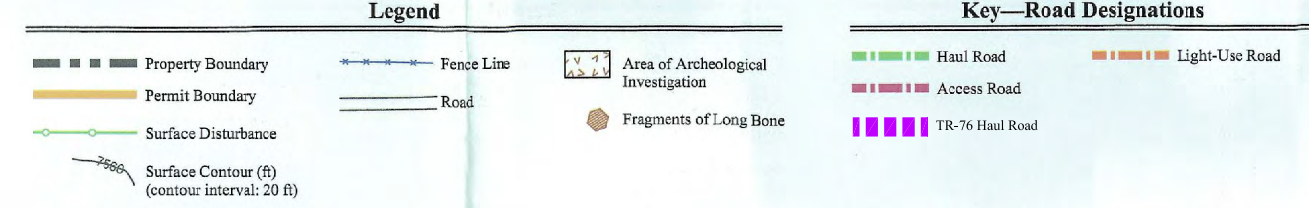
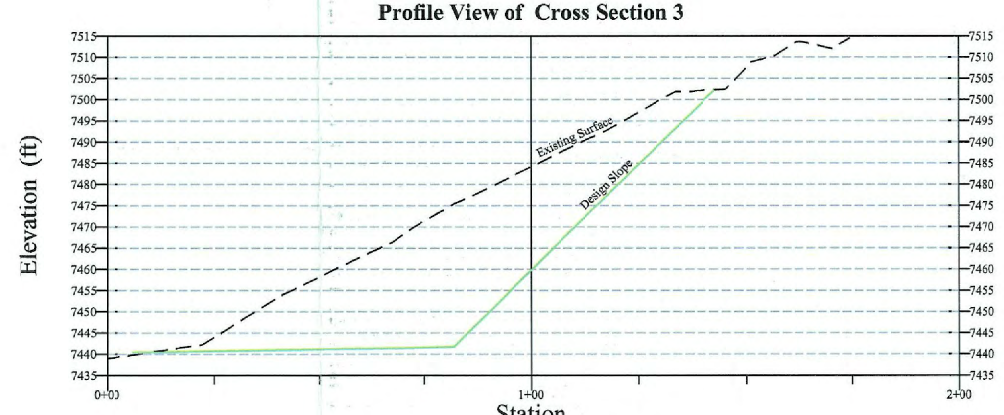
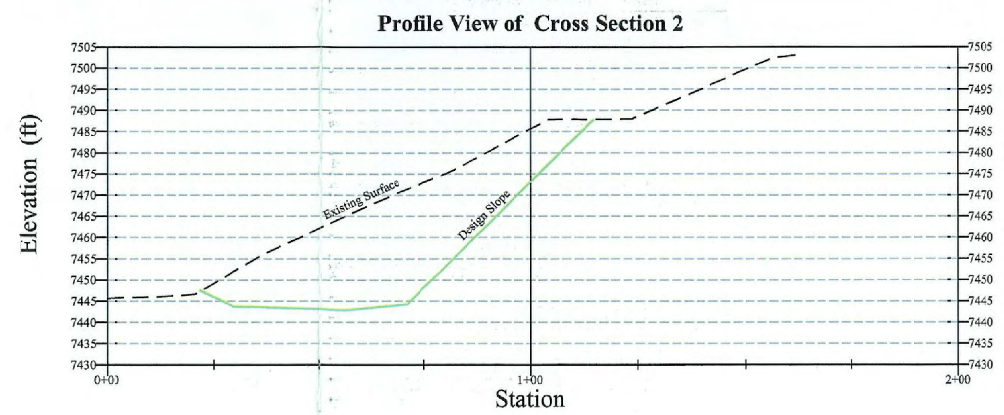
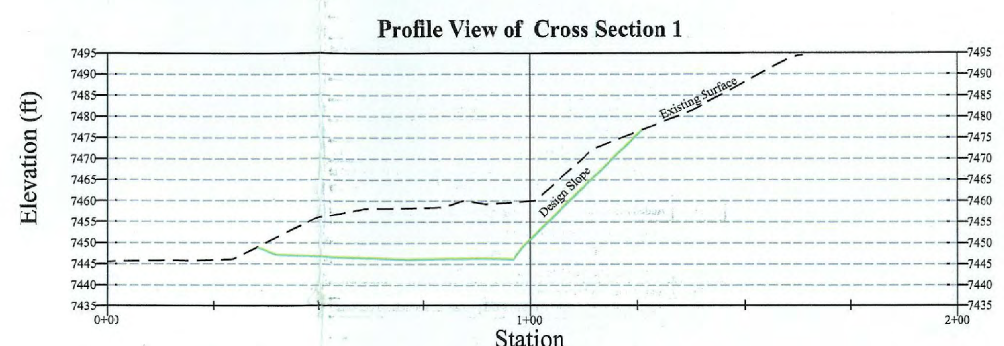
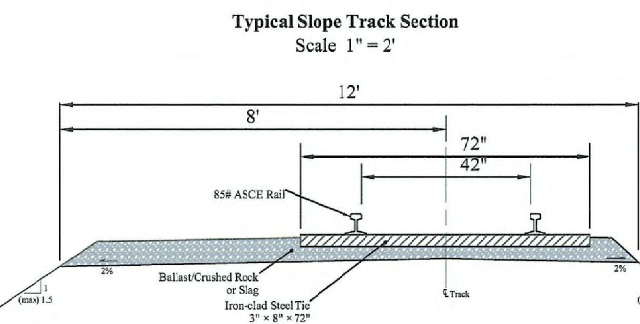
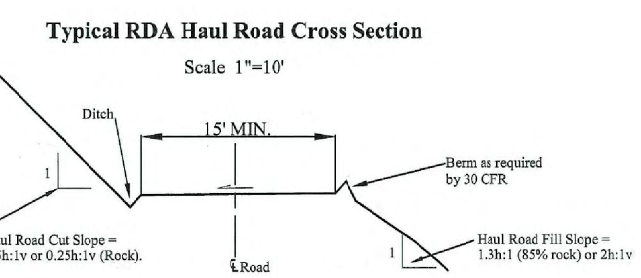
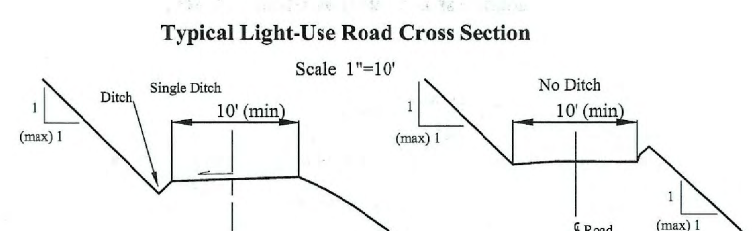
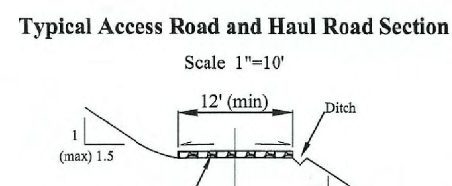
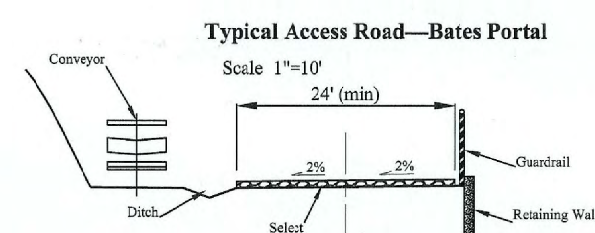


# PLAN VIEW

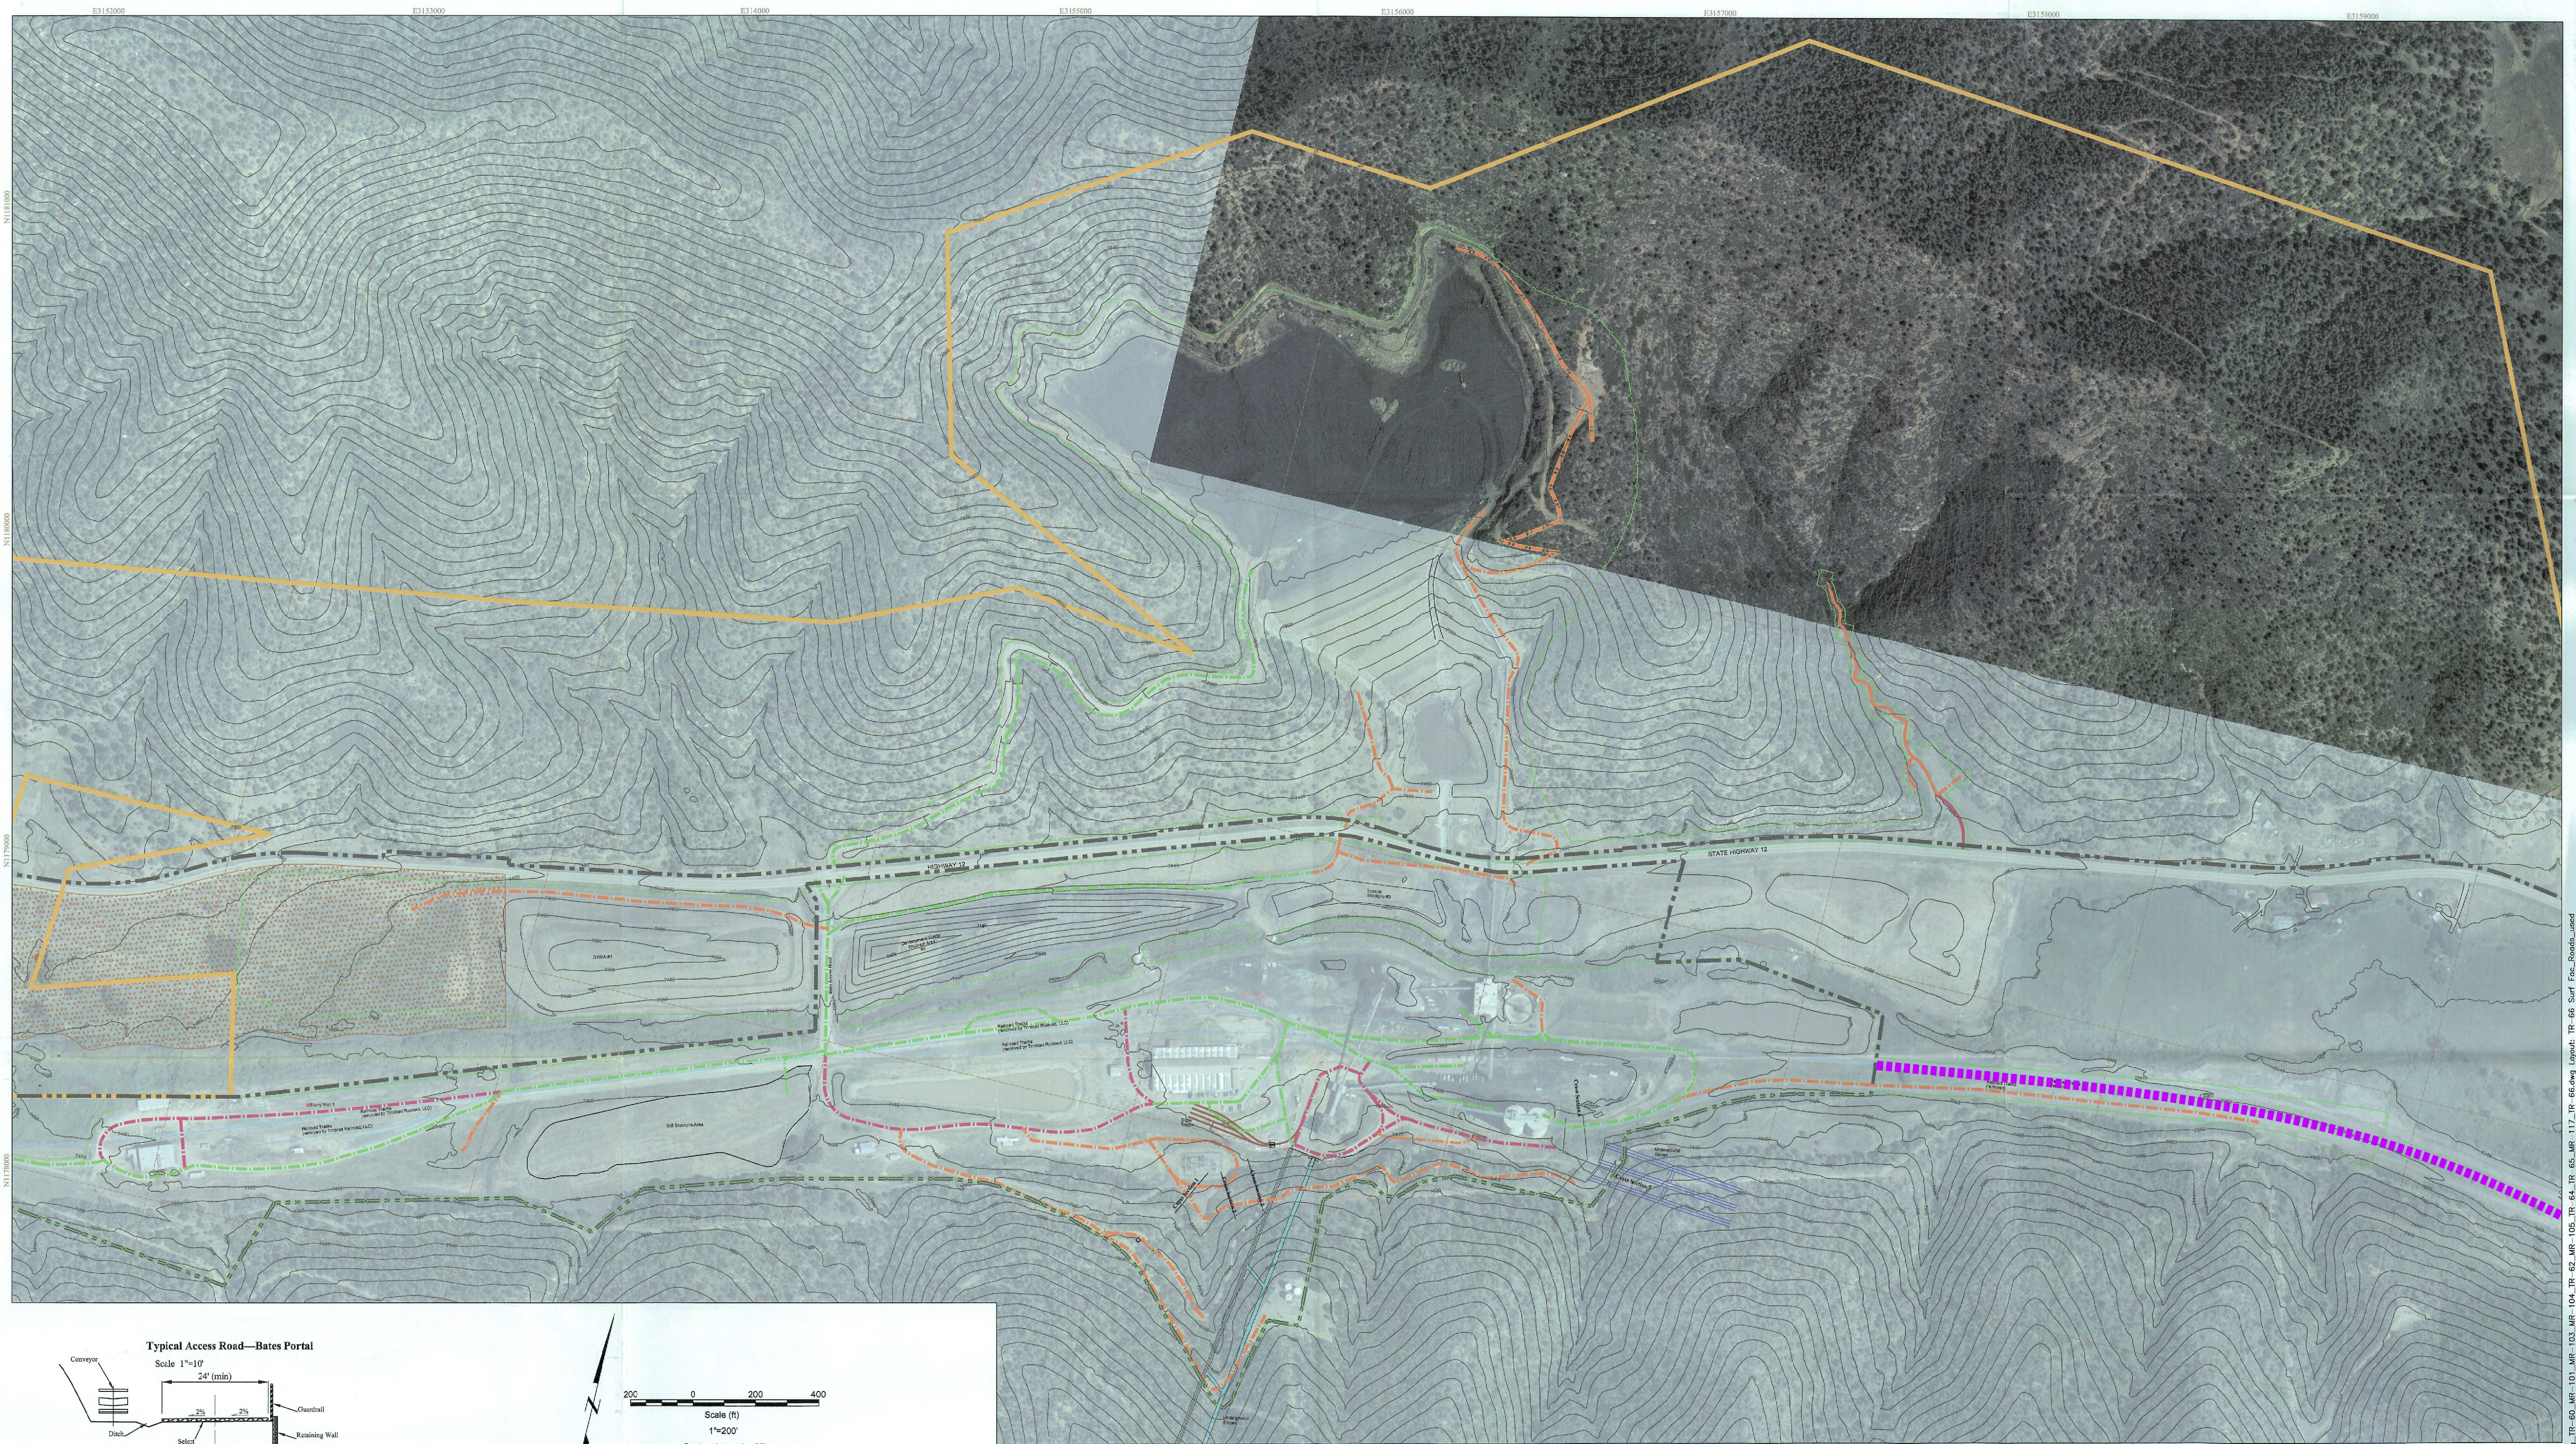

Rev	Description	By	Date
1	Archaeological Investigation	DMG	11/24/20
2	Final design and construction details	DMG	11/24/20
3	Final design and construction details	DMG	11/24/20
**NOT FOR CONSTRUCTION**

Information presented on this map has been reviewed by me and is accurate to the best of my knowledge and information.

7/19/22

Date

Signature of Professional Engineer

**New Elk Mine Site Plan  
East Portal  
Roads, Slope Track, and Cut Areas**

DESIGNED BY: \*  
DRAWN BY: \*

DATE: 07/18/2022  
SCALE: AS SHOWN

PREPARED FOR: PERMIT MAP TR-76  
Map 11-Sheet 1

New Elk Coal Company LLC.