

September 15th, 2022


Weed Control:
Canadian Thistle
Salt Cedar
Russian Olive
Pig Weed
Spurge

Amount Used:
June 6, 2022

100 Gallons with 2-4-D, Polaris, Roundup

June 8th, 2022

200 Gallons with 2-4-D, Polaris, Roundup

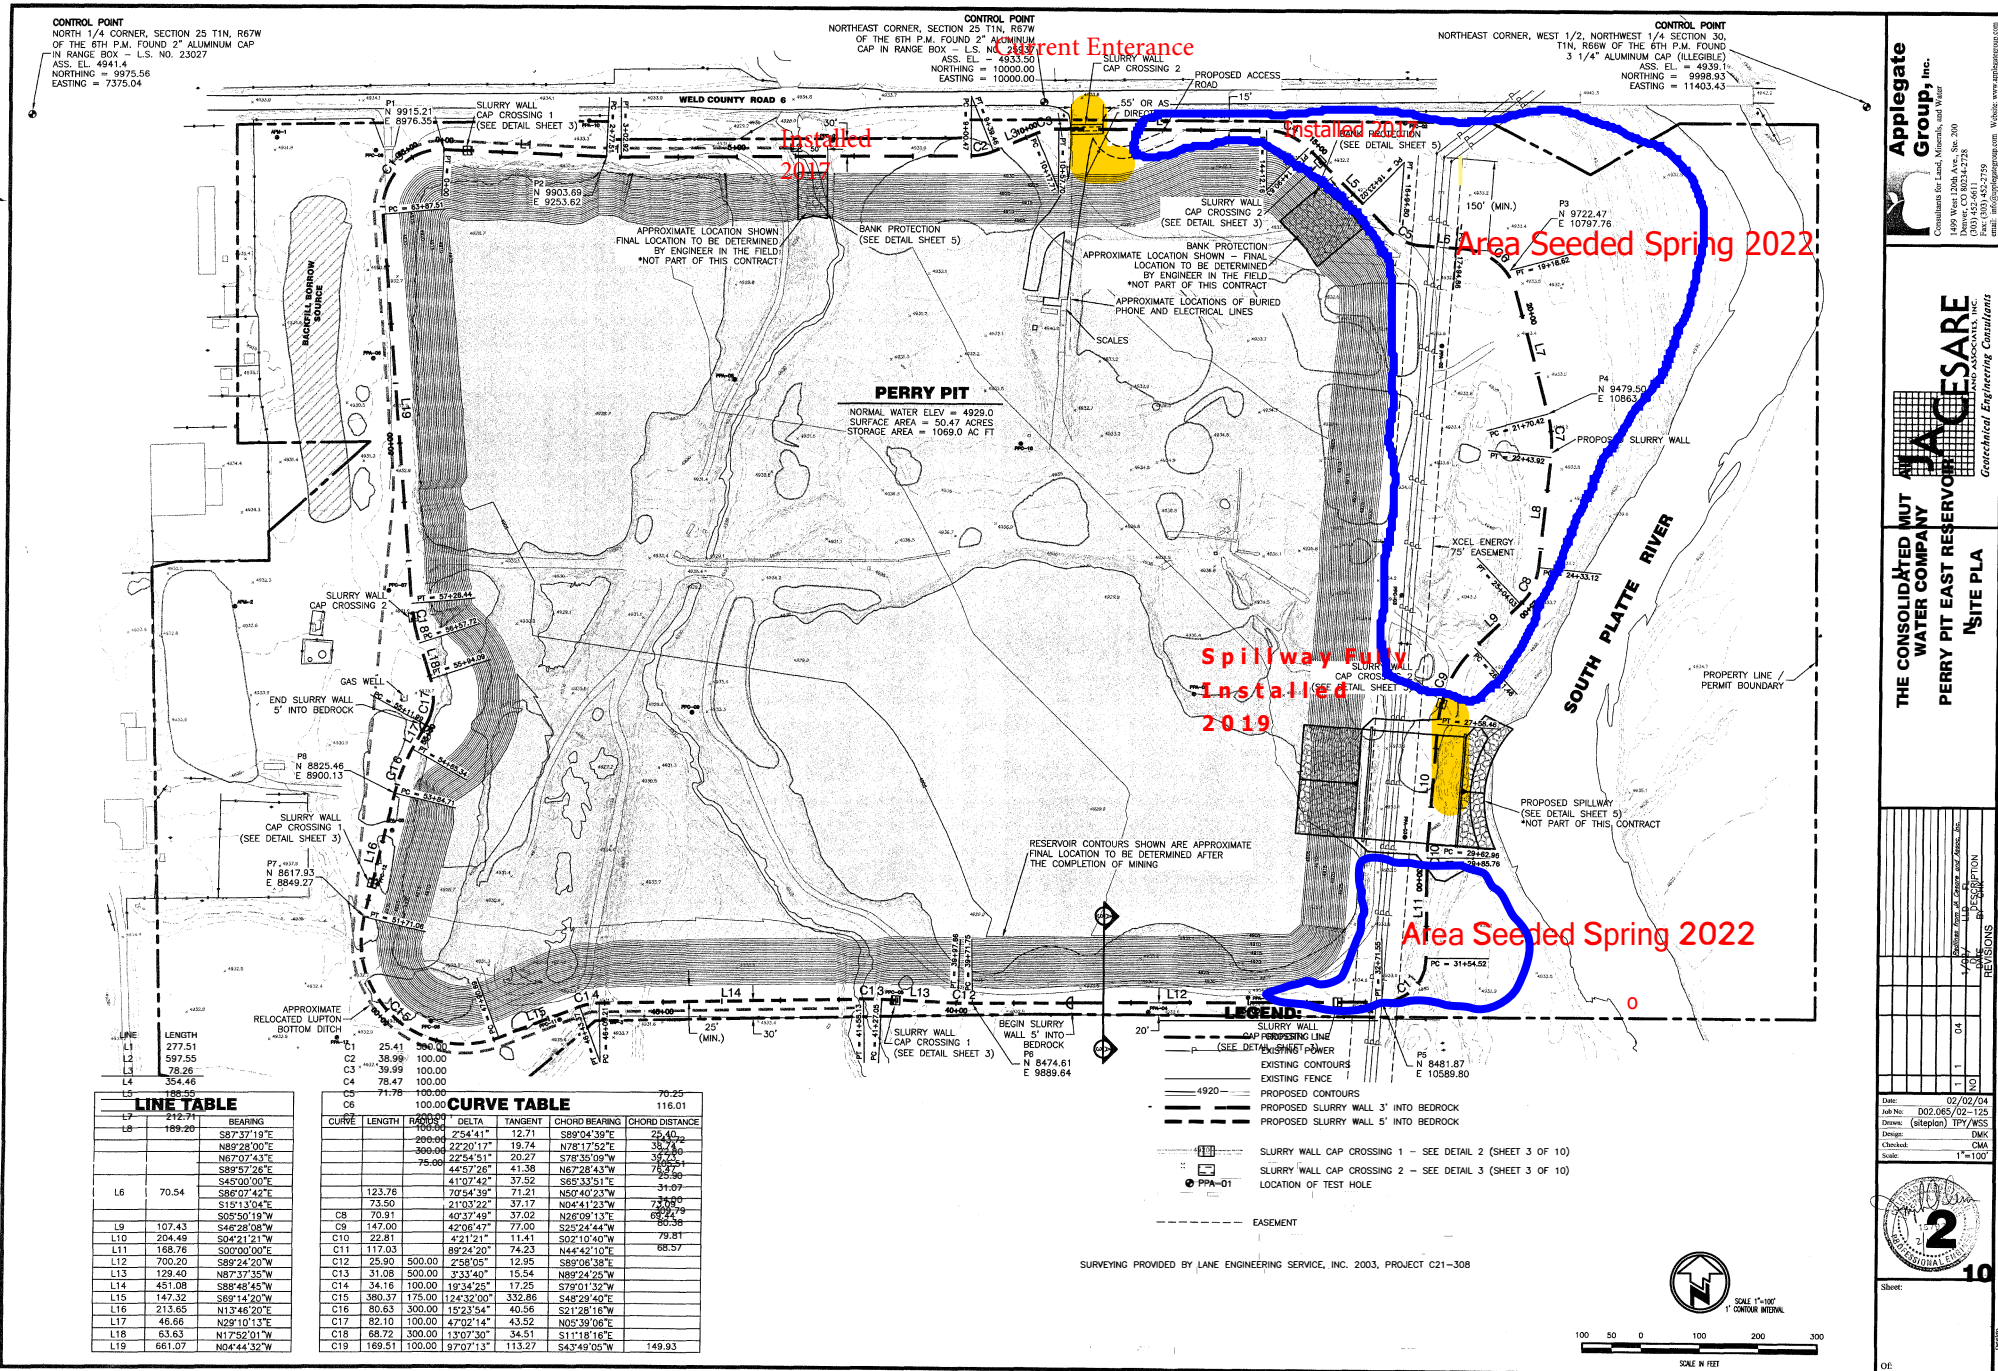

Applegate Group, Inc.
Consultants for Land, Minerals, and Water
1499 West 130th Ave., Ste. 200
Westminster, CO 80040-4528
(303) 452-6611
www.applegategroup.com

JACESARE
Geotechnical Engineering Consultants

THE CONSOLIDATED MUT WATER COMPANY
PERRY PIT EAST RESERVOIR
SITE PLAN

Date: 02/02/04
Job No: D02-065/02-125
Drawn: (signature) TPT/WSS
Checked: CMA
Scale: 1"=100'

Sheet: **2** of 10

Surveying provided by Lane Engineering Service, Inc. 2003, Project C21-308