


PLOT DATE: 10/5/2021



Z:\PROJECTS\2021\12\03\2004 Pino and Velarde Pit Industrial SWMP Figures\AutoCAD\DWG\SWMP01_SJ_Pino.dwg

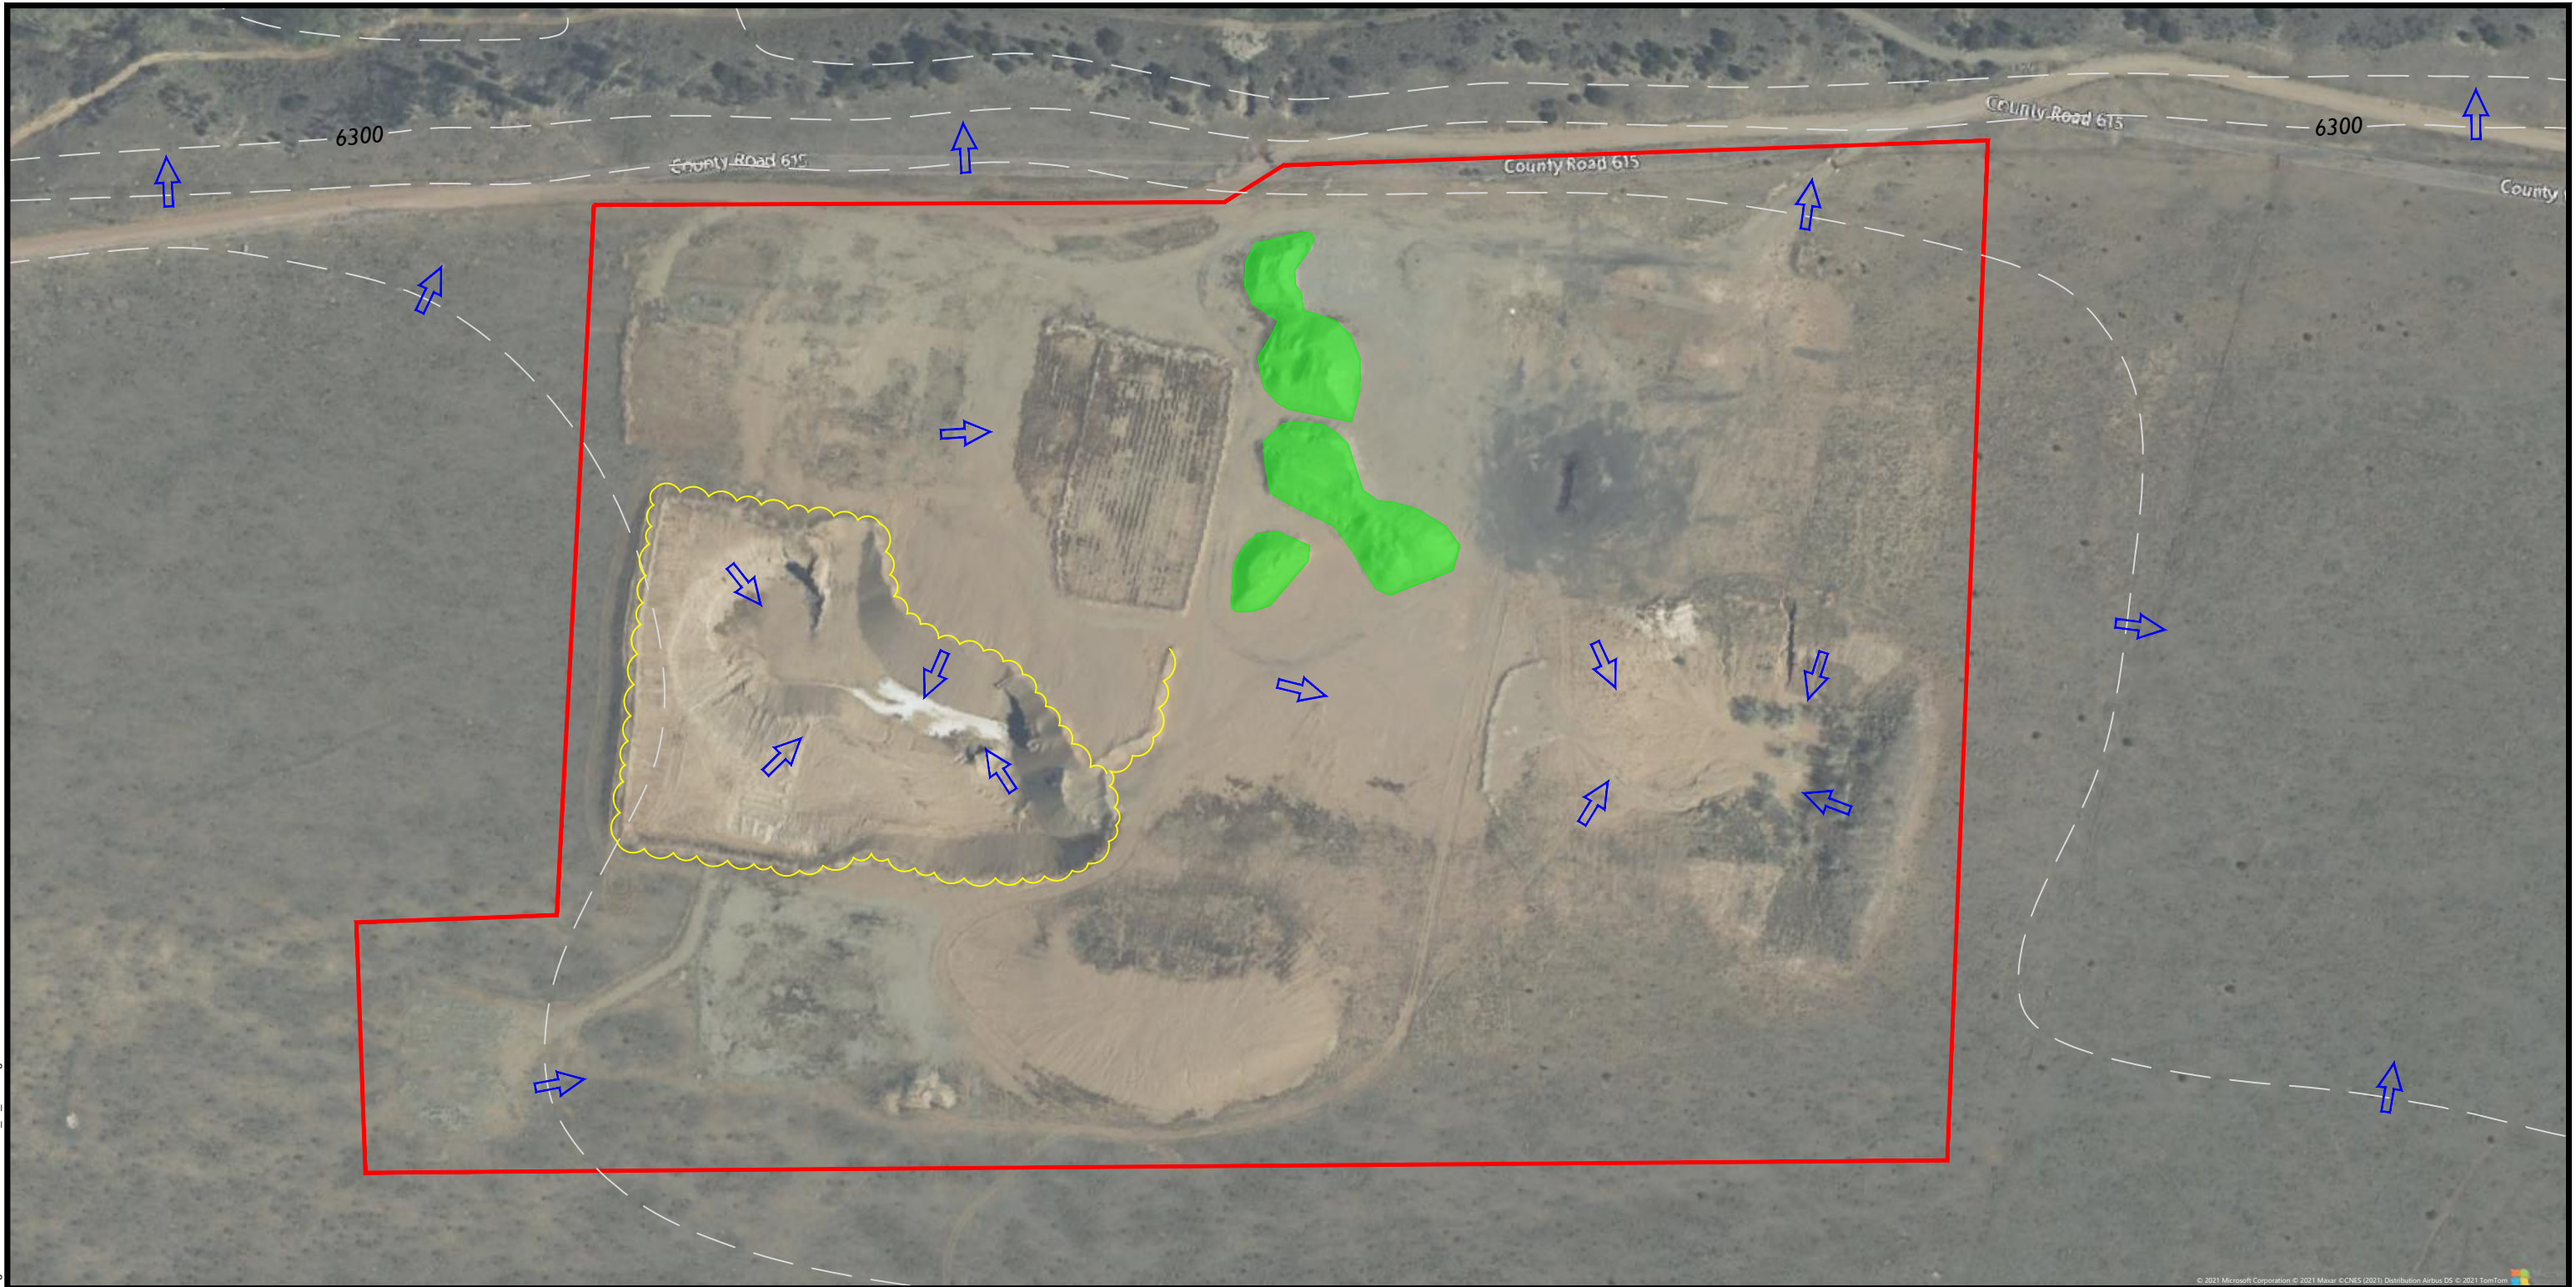

© 2021 Microsoft Corporation © 2021 Maxar © CNES (2021) Distribution Airbus DS © 2021 TomTom

LEGEND

- | | | | |
|---|-------------------|---|------------------|
|  | Site Boundary |  | MB - Mining Berm |
|  | Topsoil Stockpile |  | Flow Direction |
|  | Existing Contours | | |

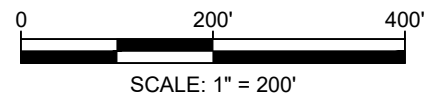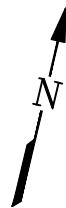

SWMP SITE PLAN

Stormwater Management Plan
APC's Pino Pit
Walsenburg, Colorado

Site Location: Section 32, T 26S, R 67W, 6th Principal Meridian

Pinyon Project Number: 1/21-0320-04.ENG001

Drawn By: SJA

Figure: 2

Reviewed By: CJR

Date: 10/5/2021

Coordinate System: NAD83 COLORADO STATE PLANES, SOUTH ZONE, US FOOT - CO83-SF