


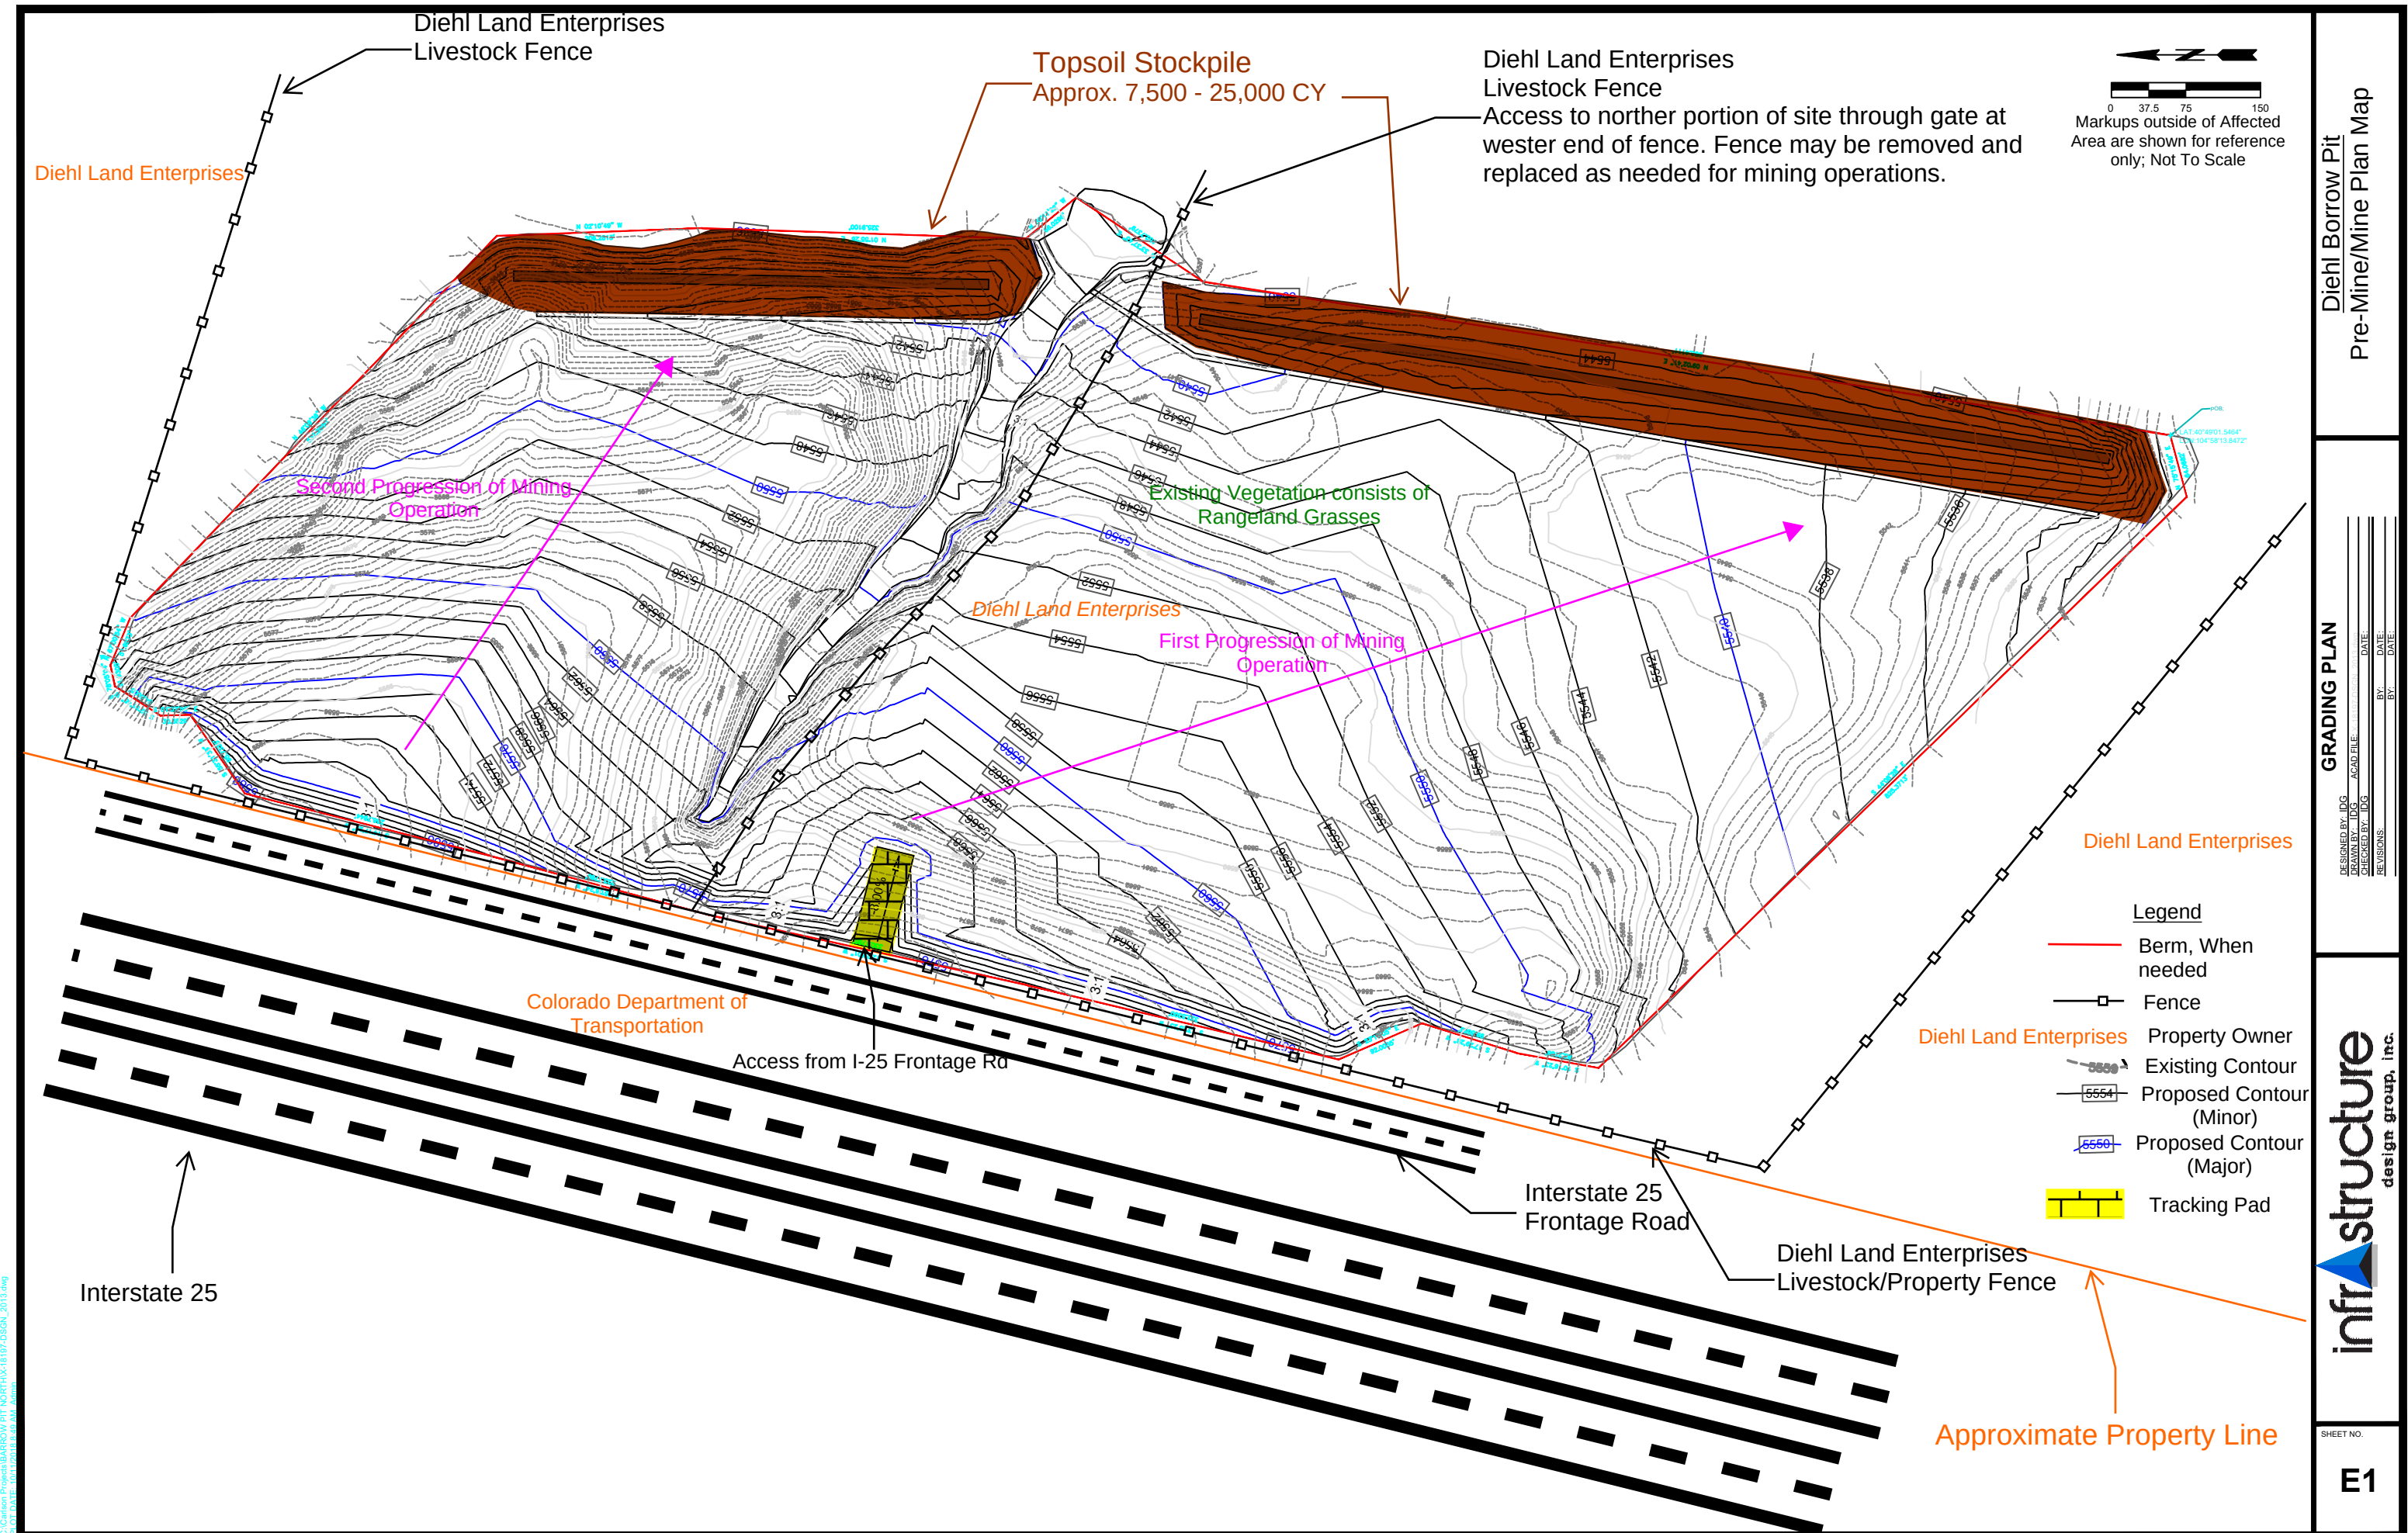

C:\Users\pdesai\Borrow Pit NORTH\K-18197-DSGN_2013.dwg
PLOT DATE: 10/11/2018 8:48 AM Admin

Diehl Borrow Pit
Pre-Mine/Mine Plan Map

GRADING PLAN

DESIGNED BY: DSG	ACAD FILE:	DATE:
DRAWN BY: DSG		DATE:
REVISIONS:	BY:	DATE:

infrastucture
design group, inc.

SHEET NO.
E1