


EXISTING CONDITIONS SITE PLAN DEC. 2014
SNAKE RIVER GRAVEL PIT
SECTIONS 30 & 31, T11N R95W, 6TH P.M.
MOFFAT COUNTY, COLORADO

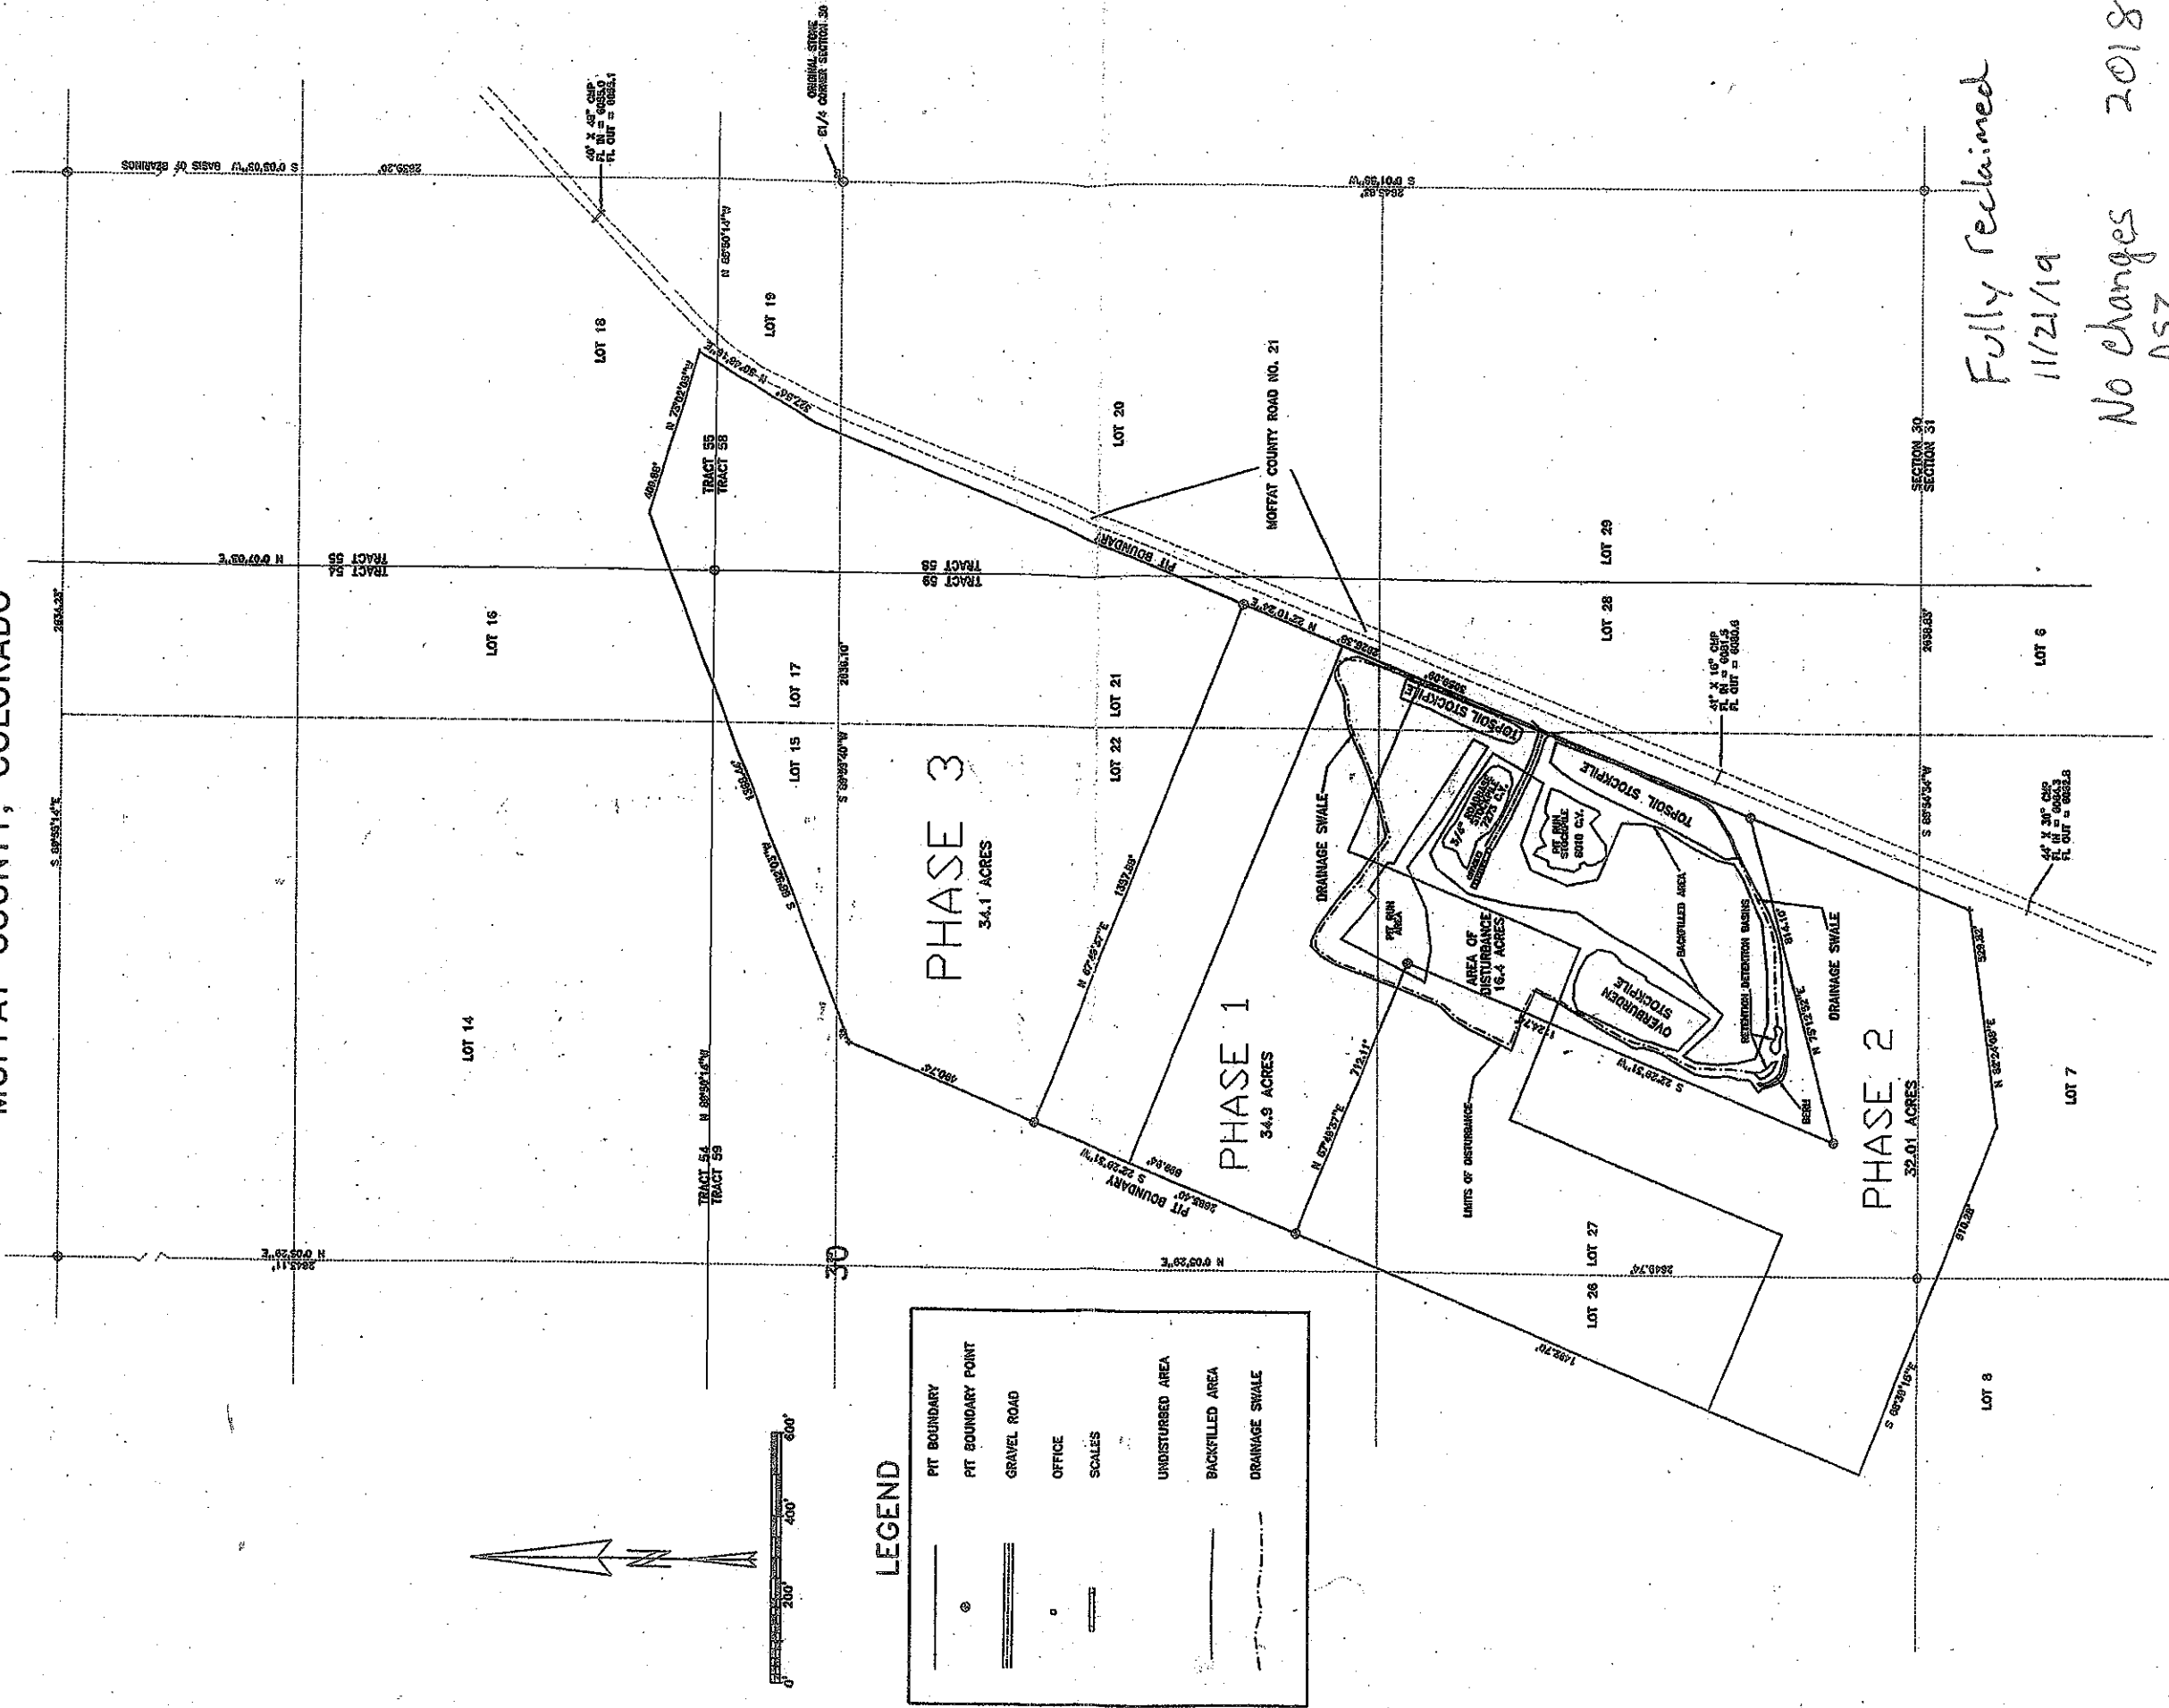

LEGEND

	PIT BOUNDARY
	PIT BOUNDARY POINT
	GRAVEL ROAD
	OFFICE
	SCALES
	UNDISTURBED AREA
	BACKFILLED AREA
	DRAINAGE SWALE

NOTE

DISTURBANCE AREA NOT TO EXCEED 35 ACRES AT ANY TIME.

Fully Reclaimed
11/21/19
No changes 2018
DSZ
No changes 2017

PRECISION EXCAVATING INC. 1550 W. JEFFERSON NORADEN, CO. 81650	EXISTING CONDITIONS SITE PLAN DECEMBER 2014 December 2015 December 2016 AREA OF DISTURBANCE 16.4 ACRES
SNAKE RIVER PIT	
SECTIONS 30 & 31, T11N, R95W, 6TH P.M. MOFFAT COUNTY, COLORADO	
SCALE 1" = 400'	DATE 12/19/16
BY DSZ	REVISION FILE
DATE 12/19/16	FILE DSZ