


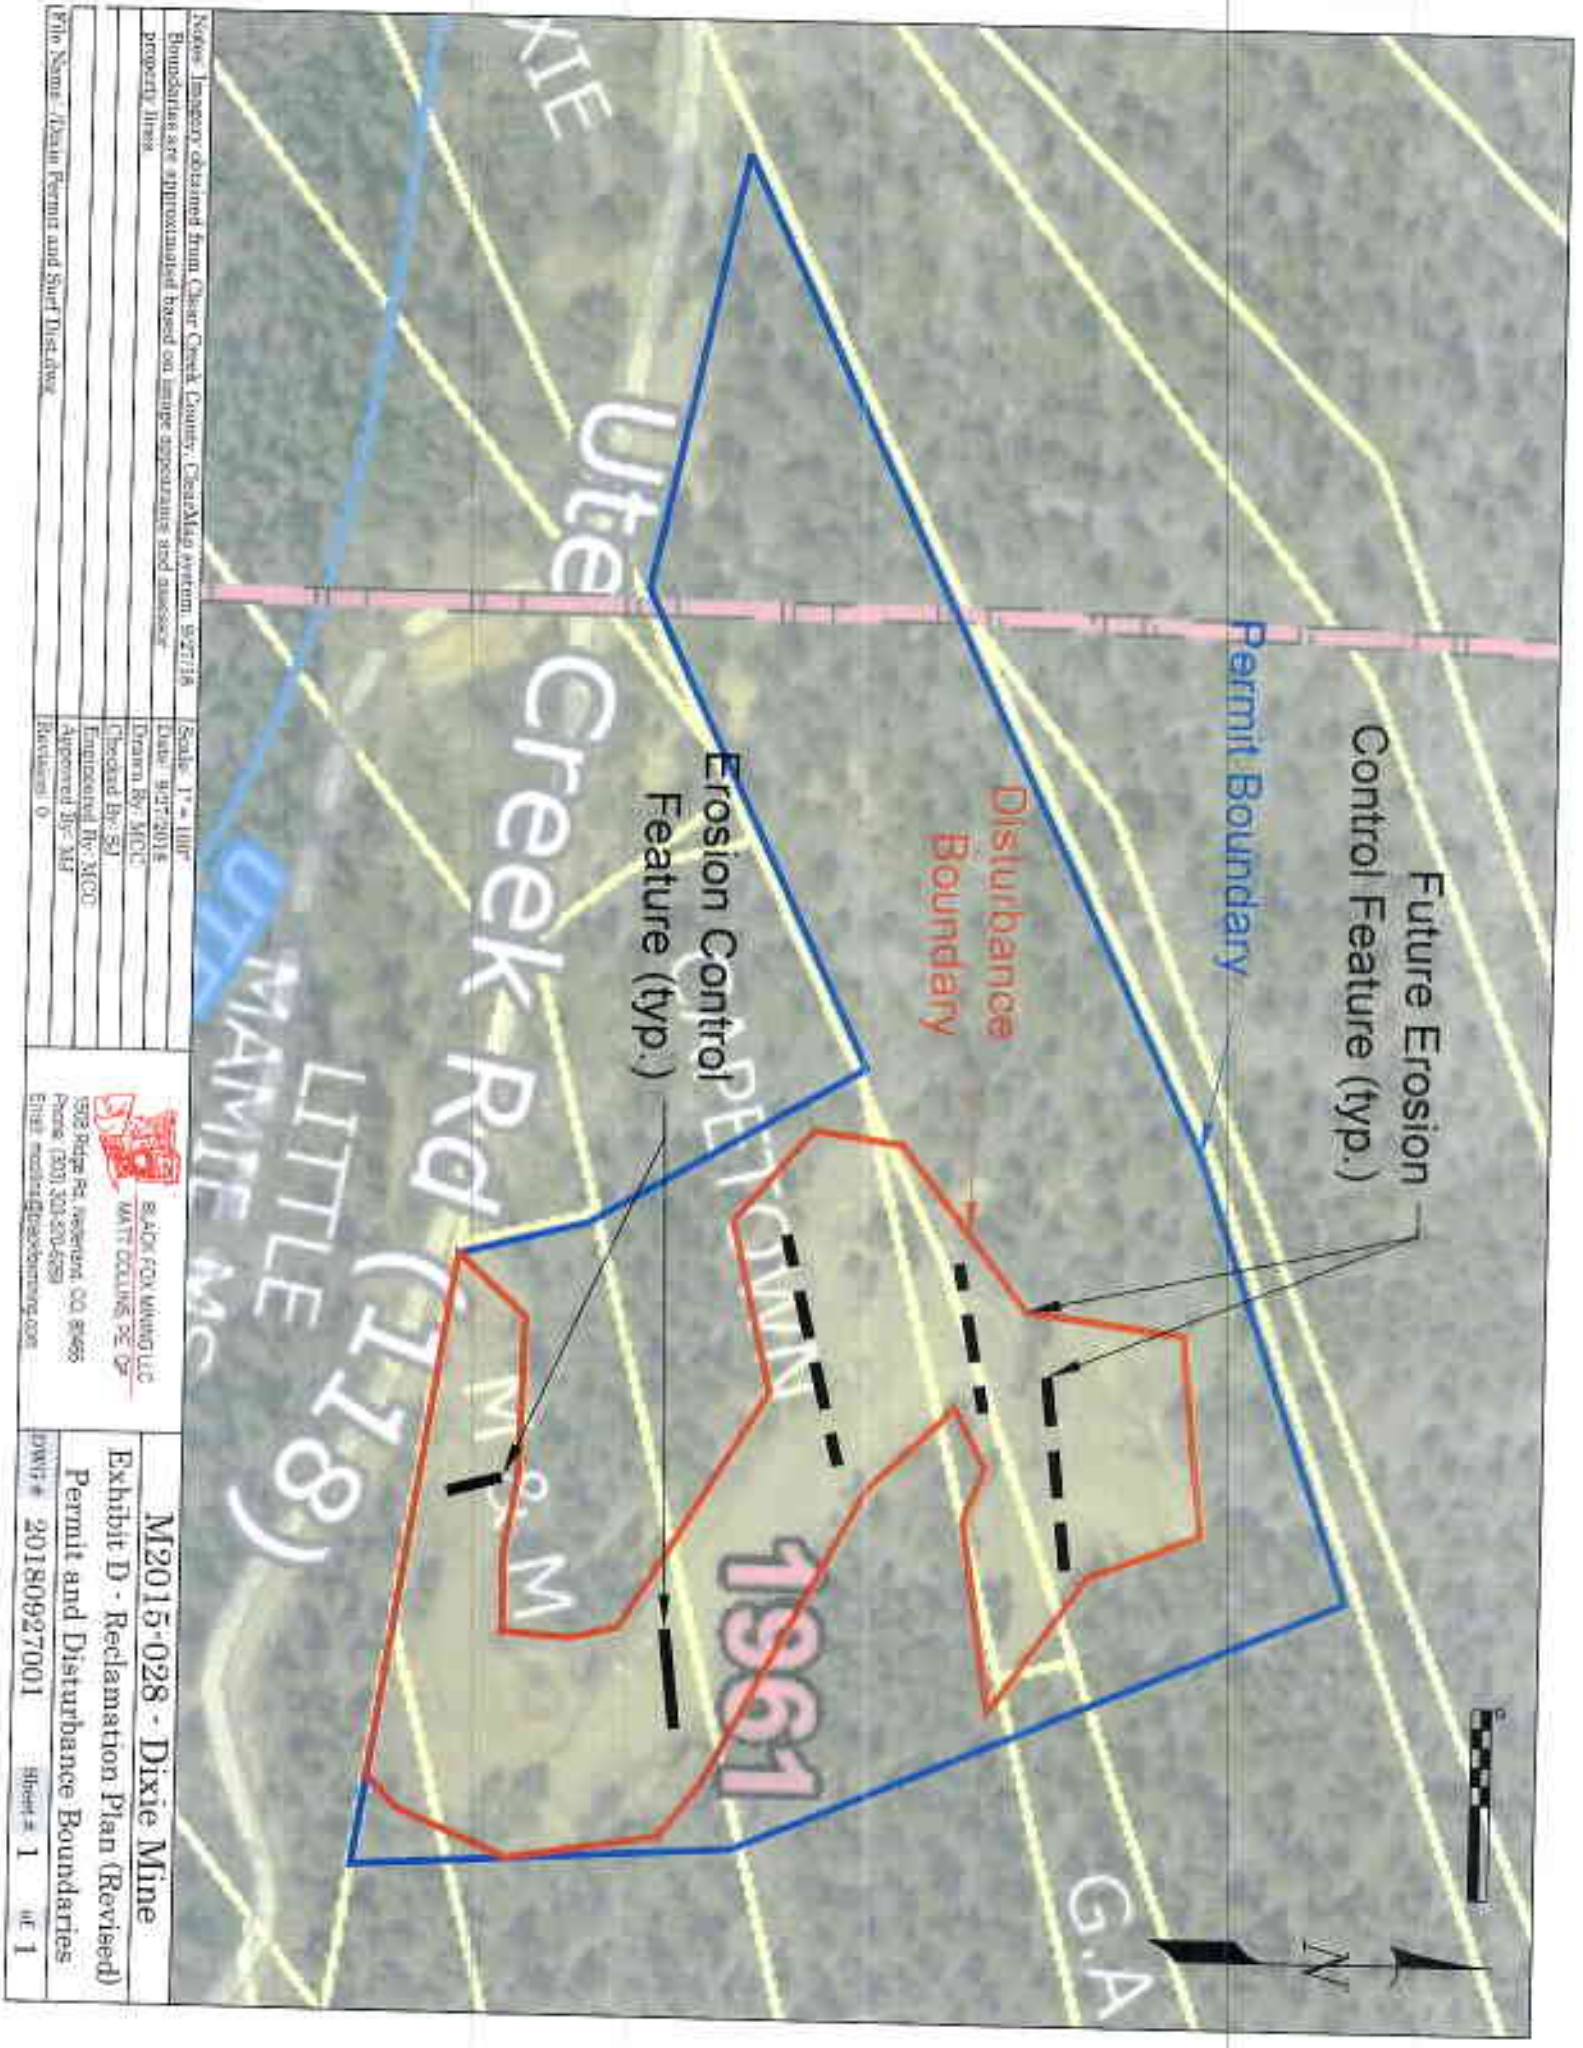

Future Erosion Control Feature (typ.)

Permit Boundary

Disturbance Boundary

Erosion Control Feature (typ.)

Notes: Imagery obtained from Clear Creek County, Colorado Aerial, 2017/8		Scale: 1" = 100'
Boundaries are approximated based on image appearance and assessed		Date: 04/2/2018
property lines		Drawn By: MOC
		Checked By: SJ
		Engineered By: MOC
		Approved By: ME
		Reviewed: O
Title Name: Urban Permit and Surf Disturb		
 SLA & FOX WIND LLC WATER DOCKING, PC & P 1503 Ridge Rd, Nederland, CO 80665 Phone (303) 303-4200-4289 Email: m2015@foxwind.com		
M2015-028 - Dixie Mine		
Exhibit D - Reclamation Plan (Revised)		
Permit and Disturbance Boundaries		
DWG #: 20180927001		Sheet #: 1 of 1