

September 12th, 2023


Weed Control:
Canadian Thistle
Salt Cedar
Russian Olive
Pig Weed
Spurge

Amount Used:
June 19, 2023

100 Gallons with 2-4-D, Polaris, Roundup

July 17th, 2023

200 Gallons with 2-4-D, Polaris, Roundup

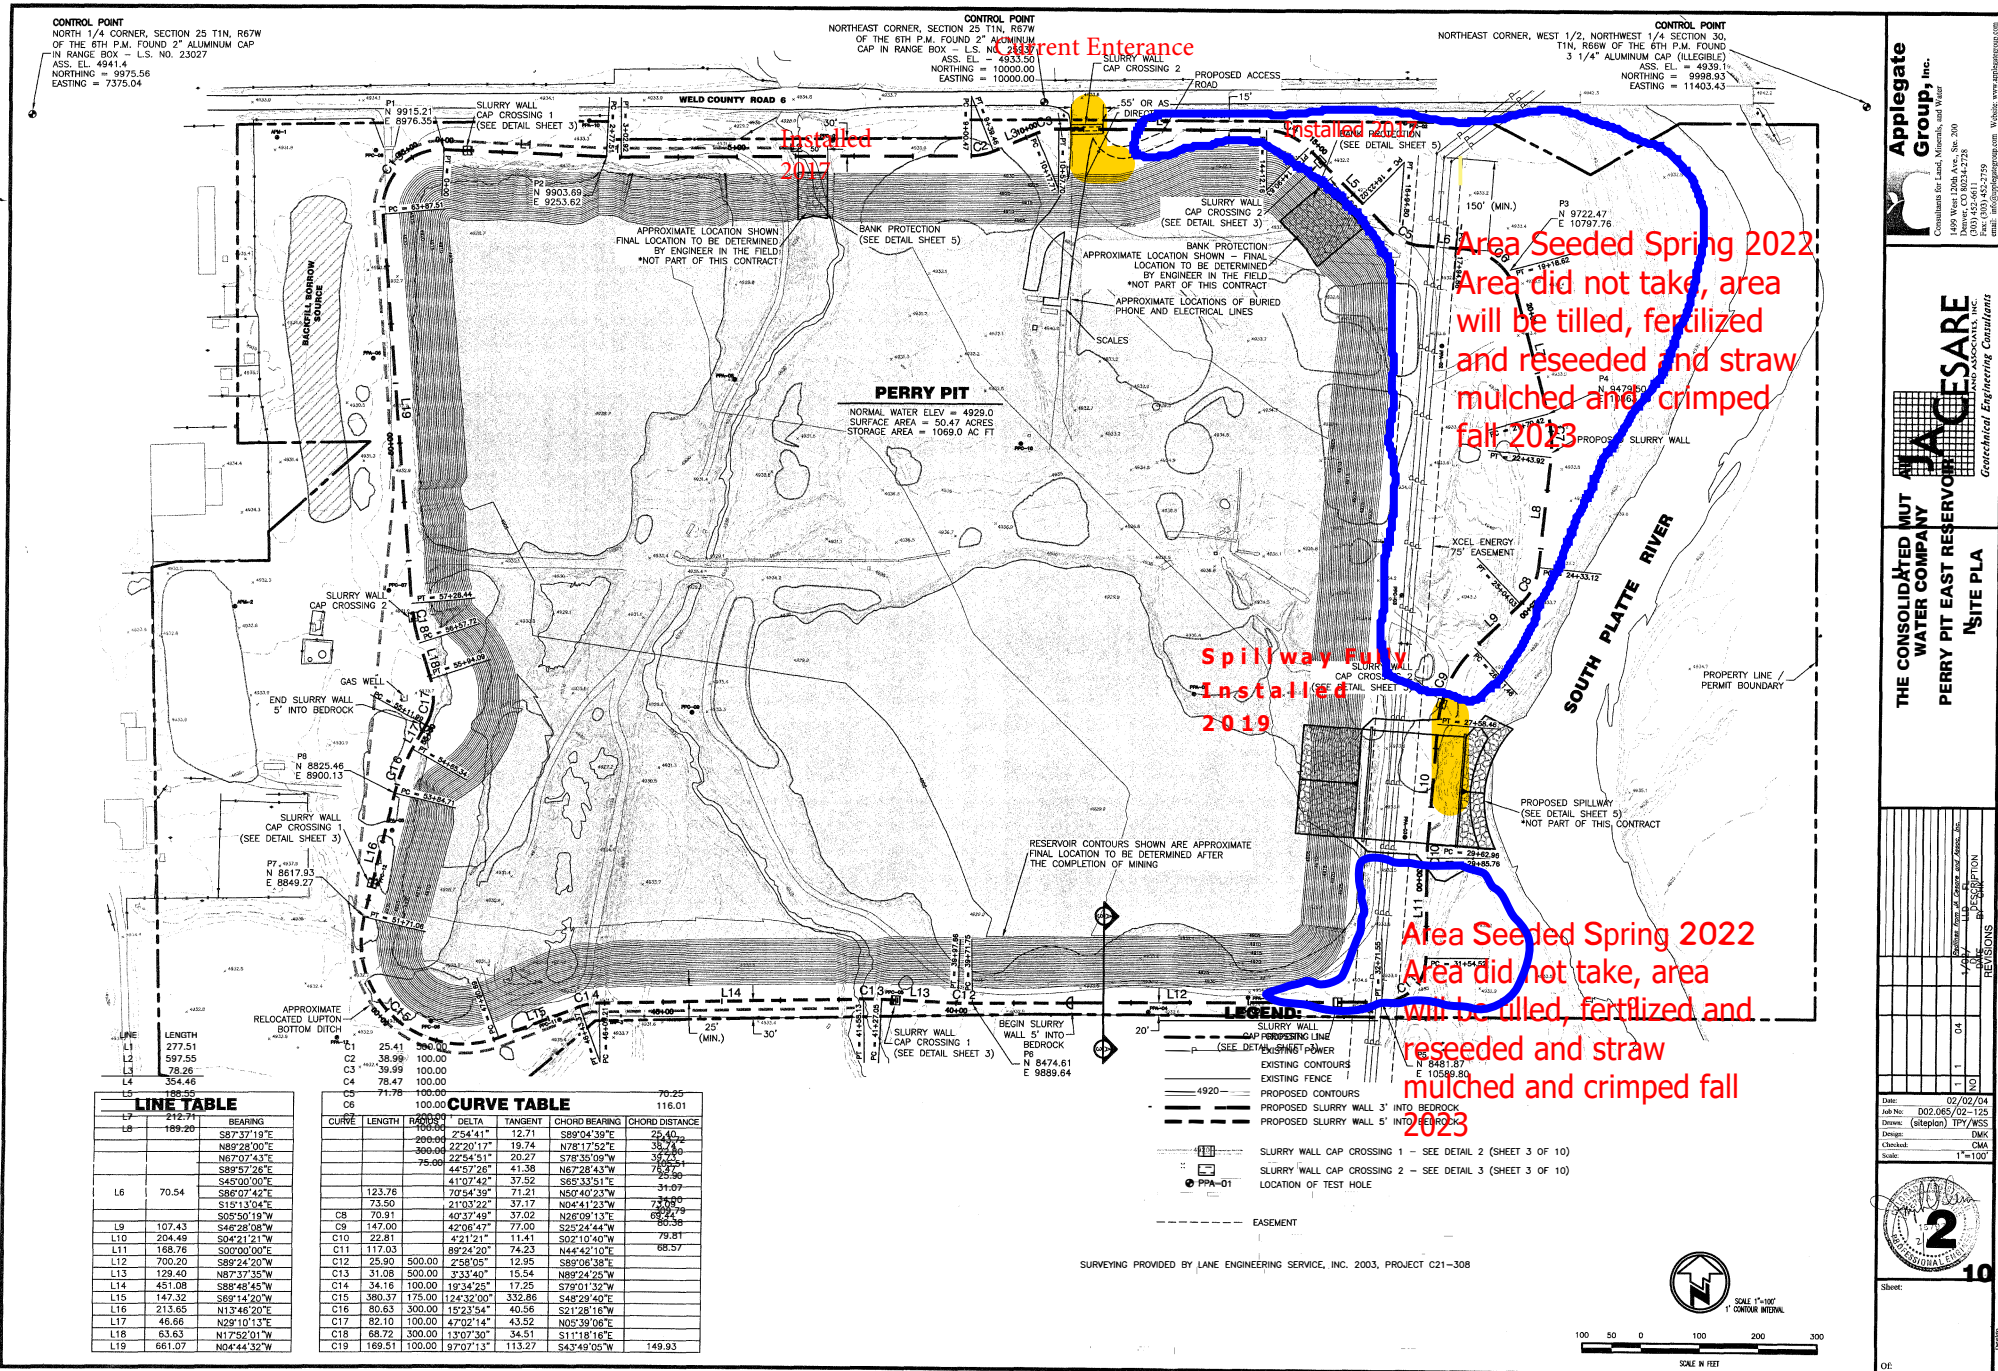

Applegate Group, Inc.
Consultants for Land, Minerals, and Water
1499 West 130th Ave., Ste. 200
Bloomington, MN 55420
(612) 452-6611
www.applegategroup.com

JACESARE
Geotechnical Engineering Consultants

THE CONSOLIDATED MUT WATER COMPANY
PERRY PIT EAST RESERVOIR
SITE PLAN

REVISIONS

NO.	DATE	DESCRIPTION
1	02/02/04	DATE: 02/02/04
2	02/05/02-125	JOB NO: D02 065 02-125
3		DESIGN: (signature) TPT/WSS
4		CHECKED: CMA
5		SCALE: 1"=100'

DATE: 02/02/04
JOB NO: D02 065 02-125
DESIGN: (signature) TPT/WSS
CHECKED: CMA
SCALE: 1"=100'

Sheet: **10**

OF: