



EXISTING CONDITIONS SITE PLAN DEC. 2014 SNAKE RIVER GRAVEL PIT SECTIONS 30 & 31, T11N R95W, 6TH P.M. MOFFAT COUNTY, COLORADO

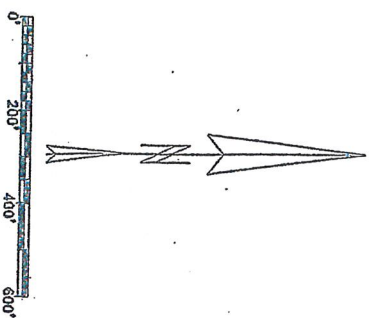

LEGEND

- PIT BOUNDARY
- PIT BOUNDARY POINT
- GRAVEL ROAD
- OFFICE
- SCALES
- UNDISTURBED AREA
- BACKFILLED AREA
- DRAINAGE SWALE

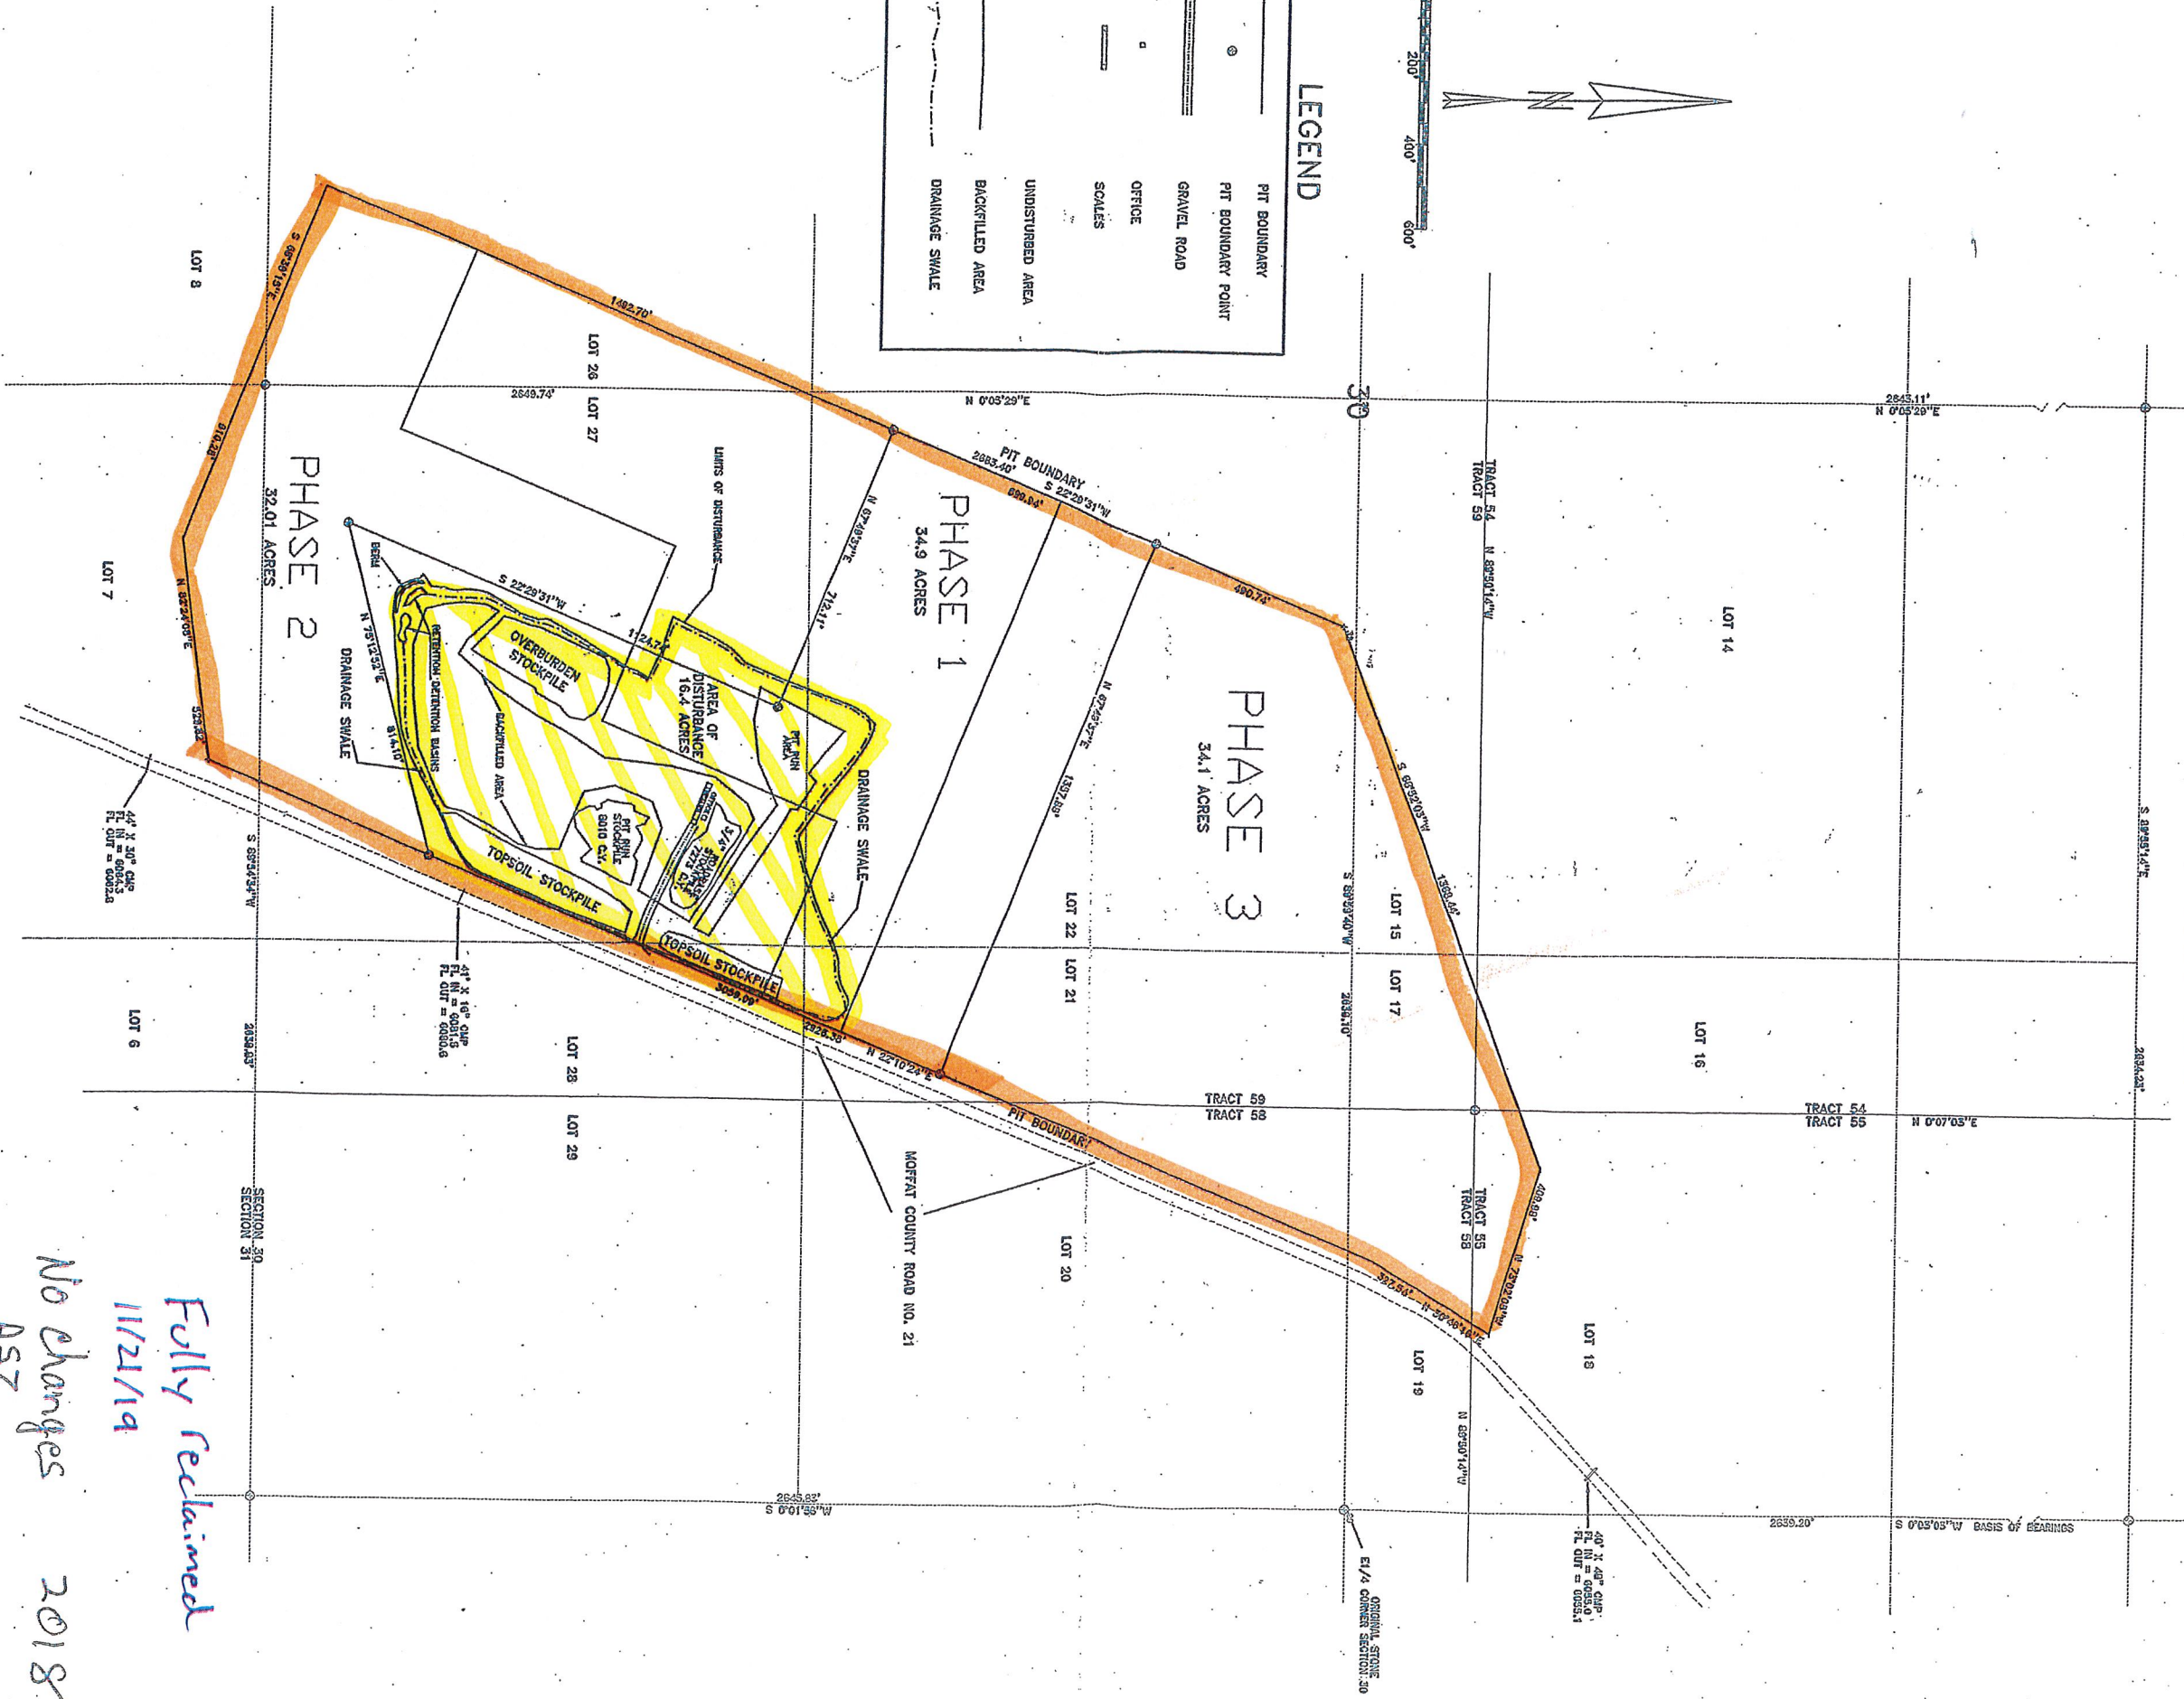

NOTE
 DISTURBANCE AREA NOT TO EXCEED 35 ACRES AT ANY TIME.

Full Release Area
 12/14/23

Fully Reclaimed
 11/21/19
 No changes ASZ
 No changes 2018
 No changes ASZ ✓ 2017

PRECISION EXCAVATING INC. 1545 W. JEFFERSON HAYDEN, CO. 81630				EXISTING CONDITIONS SITE PLAN DECEMBER 2014			
SNAKE RIVER PIT				December 2015			
SECTIONS 30 & 31, T11N R95W, 6TH P.M. MOFFAT COUNTY, COLORADO				December 2016			
SCALE	DRAWN	DATE	REVISION	FILE	AREA OF DISTURBANCE 10.4 ACRES		
1" = 400'	WTV	12/16/14					