


CONTINENTAL DIVIDE RANCH GRAVEL PIT
RECLAMATION PLAN
LOCATED IN A PORTION OF THE TIERRA AMARILLA GRANT
TOWNSHIP 32 NORTH, RANGE 2 WEST, N.M.P.M.
EXHIBIT E

NAVAJO RIVER

RON TRUJILLO

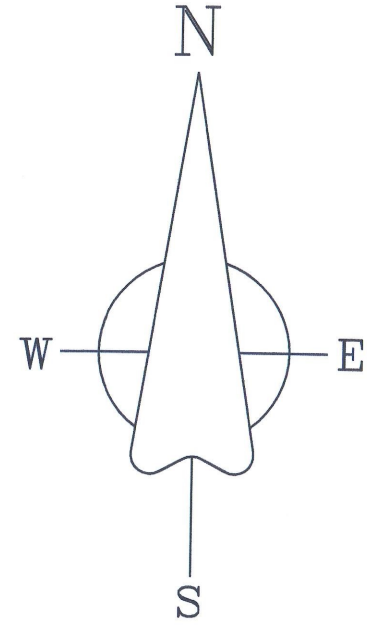

SCALE: 1" = 50'
50' 25' 0' 50'

Contour Interval = 1 Foot
Elevations based on GPS Observations

PERMIT BOUNDARY
4.51 Ac.

Reclaimed Slope 3:1

AVERAGE TOPSOIL DEPTH 6"
AVERAGE OVERBURDEN DEPTH 7"

Existing road

Existing Ranch Road

OLD CHAMA ROAD

Sheep Creek Ditch

Mining road to remain
Lat=37.02059053
Long=-106.431211725

W.C.
30.23'

PARCEL 1
CONTINENTAL DIVIDE RANCH

LINE	BEARING	DISTANCE
L1	S 89°11'14" E	281.09'
L2	S 25°08'07" E	41.83'
L3	N 68°23'37" E	72.39'
L4	S 81°30'21" W	52.79'
L5	S 62°27'04" W	114.99'
L6	N 49°21'14" E	80.32'
L7	S 45°00'20" W	101.97'
L8	N 61°19'43" E	59.19'
L9	N 78°02'04" E	82.15'
L10	S 85°26'57" W	14.05'
L11	S 80°40'07" W	24.55'
L12	S 37°20'28" W	18.36'
L13	N 85°52'27" W	113.44'
L14	N 39°27'26" E	18.10'
L15	N 86°50'36" W	21.61'
L16	S 31°06'35" W	25.46'
L17	S 49°27'43" W	14.23'
L18	S 87°55'23" W	7.85'
L19	S 57°10'14" W	18.08'
L20	N 75°23'08" W	27.42'
L21	N 37°50'41" W	23.13'
L22	N 11°59'40" E	17.87'
L23	N 79°49'52" W	31.61'
L24	S 78°26'47" W	57.80'
L25	N 82°14'20" E	16.59'
L26	N 65°52'38" W	45.68'
L27	S 85°41'39" W	28.54'
L28	S 72°20'44" W	6.83'
L29	S 66°41'11" W	25.97'
L30	S 40°37'45" W	34.47'
L31	S 59°14'32" W	32.41'
L32	S 63°14'42" W	10.09'
L33	N 65°11'51" E	23.07'
L34	S 55°56'56" W	19.19'
L35	N 31°21'13" E	12.58'
L36	S 82°40'50" W	33.00'
L37	S 68°05'23" W	38.61'
L38	S 61°46'09" W	78.01'

CURVE	DELTA ANGLE	RADIUS	ARC LENGTH
C1	33°29'55"	300.00'	175.33'
C2	30°34'02"	400.00'	213.40'
C3	10°56'47"	200.00'	38.21'

This map was prepared by Darryl D. Coster, P.L.S.



RECEIVED
OCT 23 2017

DIVISION OF RECLAMATION
MINING AND SAFETY

M-2006-C57

COSTER SURVEYS 473 LEWIS STREET, SUITE A P O BOX 4130 PAGOSA SPRINGS - CO 81157-4130 970-264-1120 office 970-264-1123 fax landsurveys@centurytel.net		REV: _____ REV: _____ REV: _____
SCALE: 1" = 50 FEET DATE: July 14, 2006 SHEET 1 OF 2	DRAWN BY: DDC CHECKED BY: DDC DWG: CONT.RANCH MINING PLAN	
CONTINENTAL DIVIDE RANCH GRAVEL PIT MINING MAP LOCATED IN A PORTION OF THE TIERRA AMARILLA GRANT TOWNSHIP 32 NORTH, RANGE 2 WEST, N.M.P.M. CLIENT: CONTINENTAL DIVIDE RANCH		