


EXISTING CONDITIONS SITE PLAN DEC. 2014 SNAKE RIVER GRAVEL PIT SECTIONS 30 & 31, T11N R95W, 6TH P.M. MOFFAT COUNTY, COLORADO

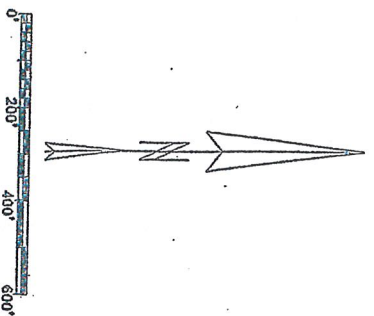

PIT BOUNDARY

PIT BOUNDARY POINT

GRAVEL ROAD


OFFICE

SCALES

UNDISTURBED AREA

BACKFILLED AREA

DRAINAGE SWALE

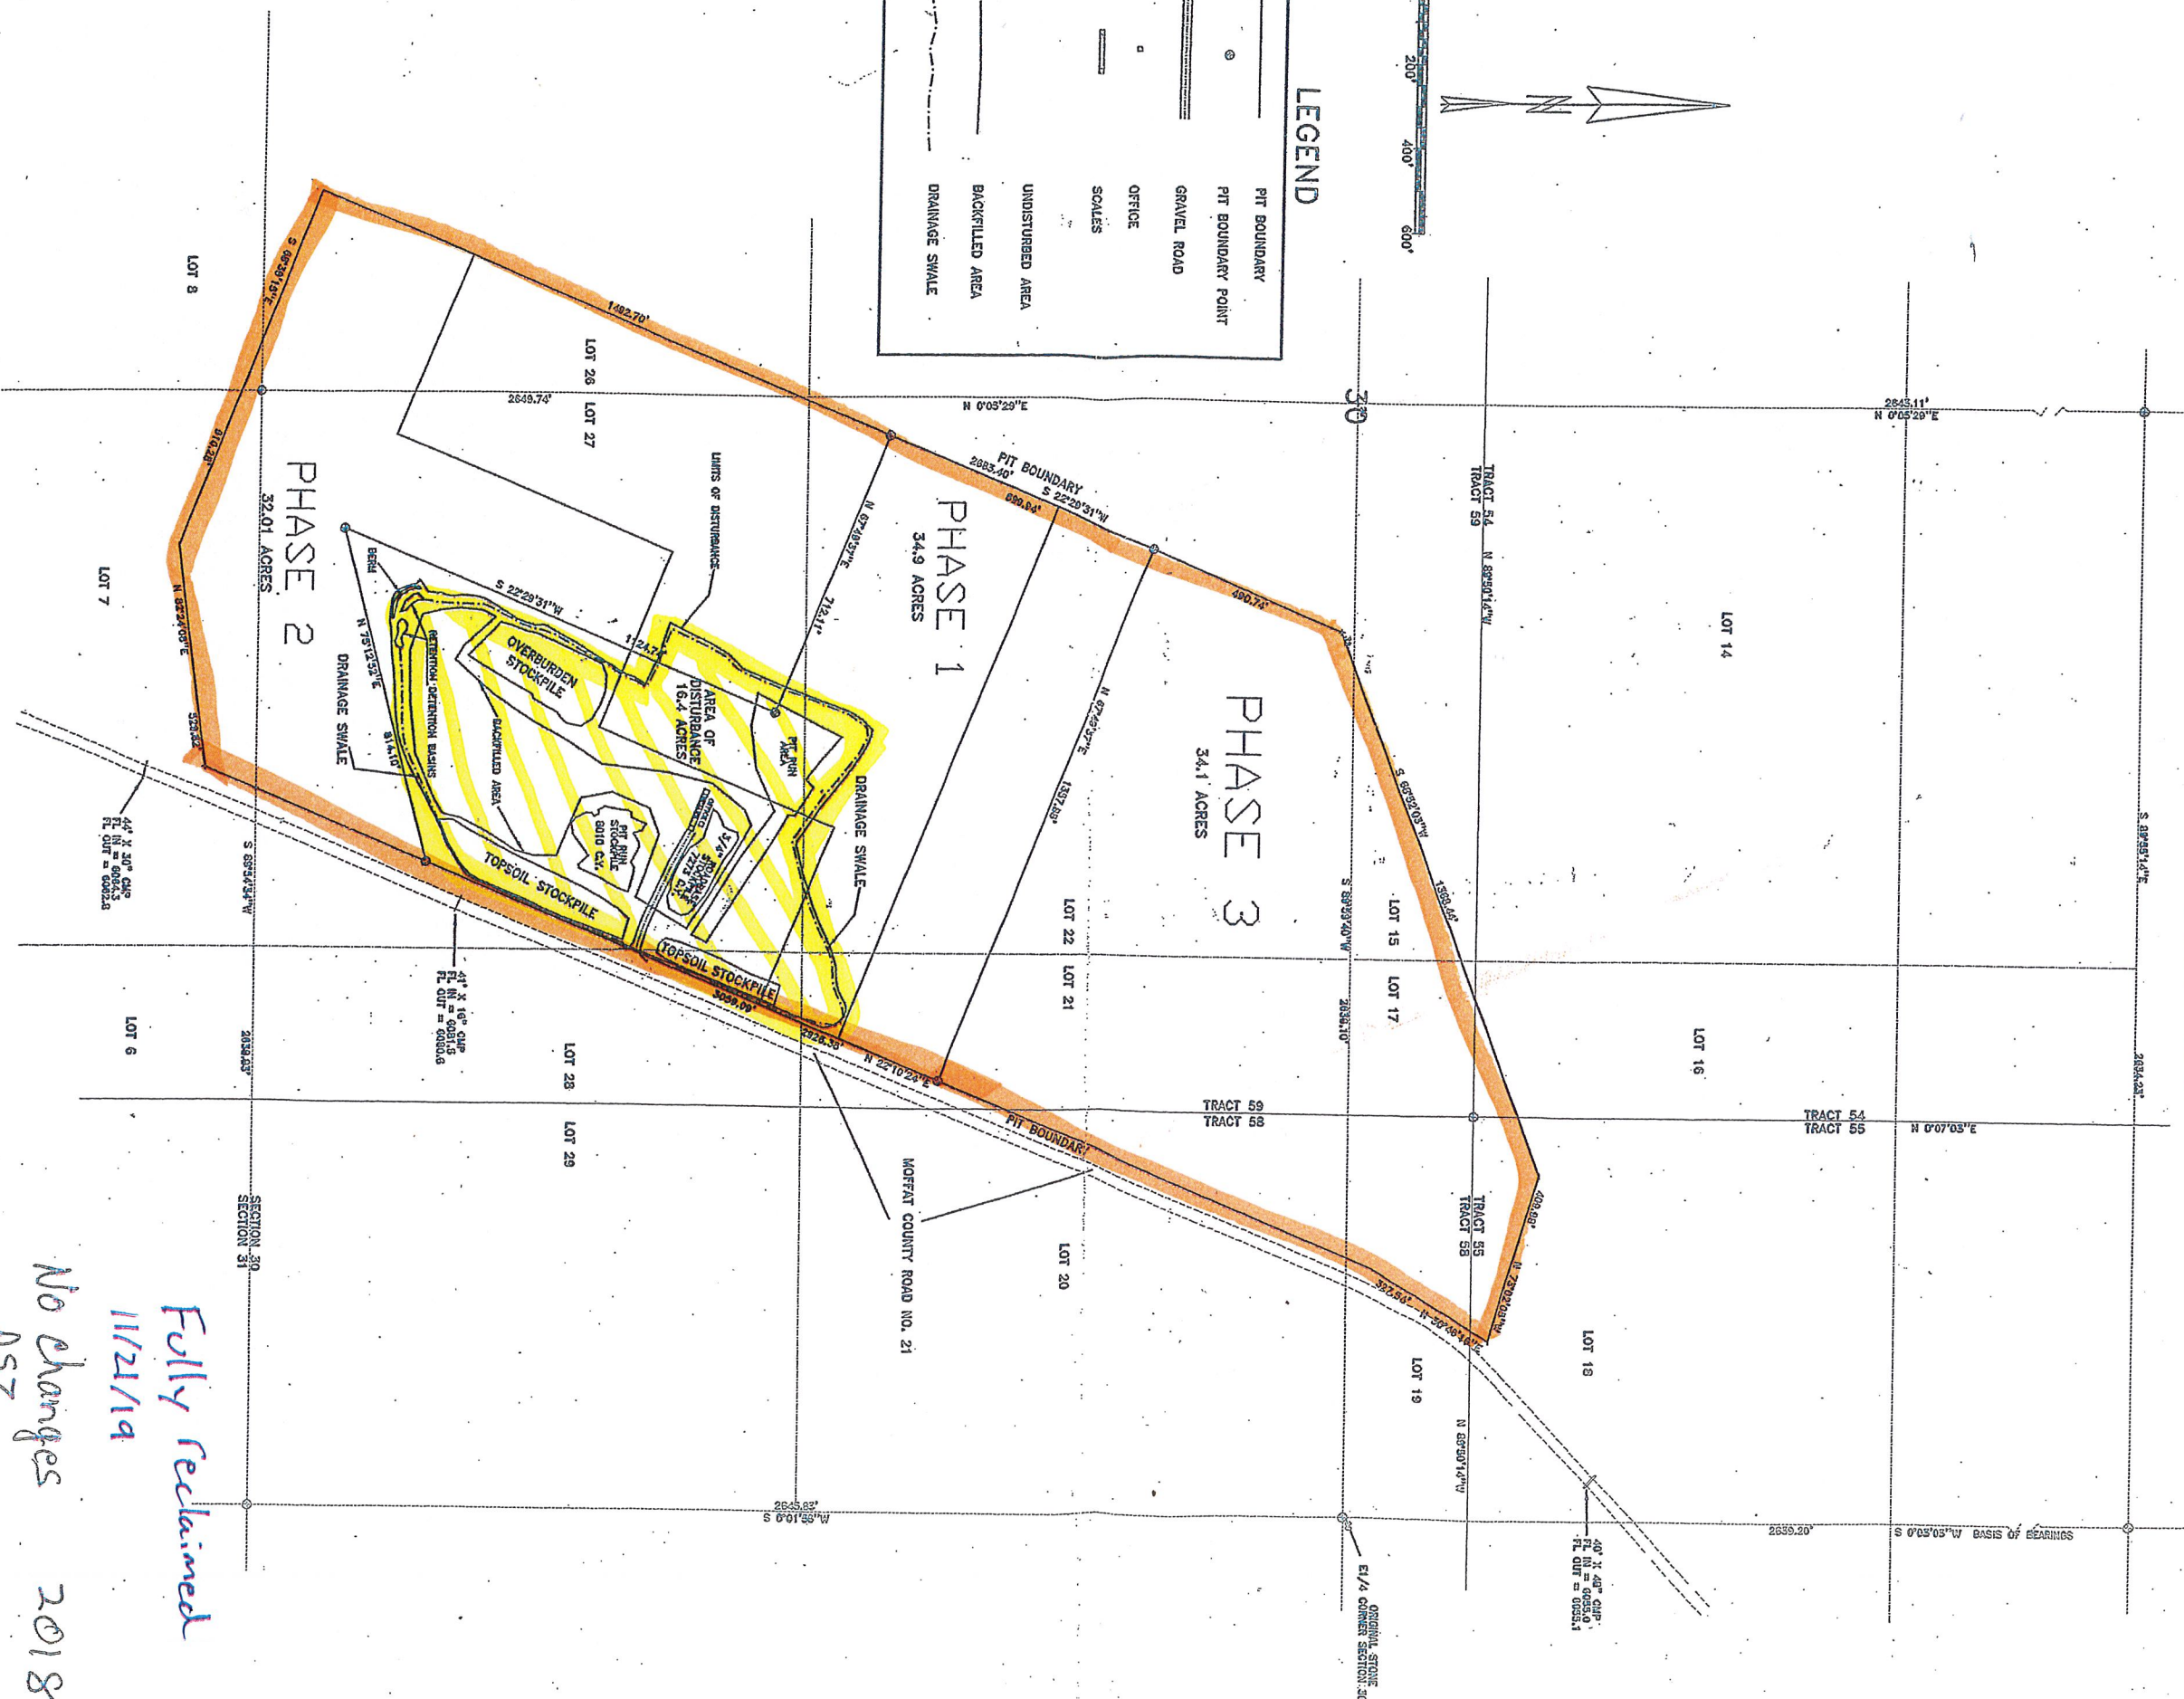

NOTE

DISTURBANCE AREA NOT TO EXCEED 35 ACRES AT ANY TIME.

*Still working to establish
 grass sufficiently on the 16.4
 disturbed acres. Will temp fence
 and seed again in spring 2025.*

Full Release Area

*No changes
 ASZ 2018*

*Fully Reclaimed
 11/24/14*

PRECISION EXCAVATING INC. 1543 W. JEFFERSON WYOMING, CO. 81030				EXISTING CONDITIONS SITE PLAN DECEMBER 2014 December 2015 December 2016 16.4 ACRES			
SNAKE RIVER PIT							
SECTIONS 30 & 31, T11N, R95W, 6TH P.M. MOFFAT COUNTY, COLORADO							
SCALE	DWG	DATE	REVISION	FILE			
1" = 400'	WTV	12/16/14					