



STATE OF
COLORADO

Gagnon - DNR, Nikie <nikie.gagnon@state.co.us>

Henderson WTP IFC Drawings

1 message

Hickman, Ron <rhickman1@fmi.com>

Mon, Mar 17, 2025 at 1:17 PM

To: "Gagnon - DNR, Nikie" <nikie.gagnon@state.co.us>

Cc: "Hamarat, Miguel" <mhamarat@fmi.com>

Nikie,

Thanks for the visit today. One of our action items was to provide updated IFC drawings for the mill WTP. I have pulled out some of the IFC set that should reflect the submittal for TR 35. Please let us know if you have any questions or want to see any other specific information. As-builts will be provided upon project completion.

I'm not sure if I can upload this via e-permitting, but let me know if there is a better way to get the document to you.

Thanks,

Ron Hickman, P.E.

Chief Environmental Engineer

Henderson Operations

Office: (720)-942-3438


Cell: (970)-393-7515

Email: rhickman1@fmi.com



20250317-Mill-Out-20250116 WTP IFC Drawings.pdf
5308K



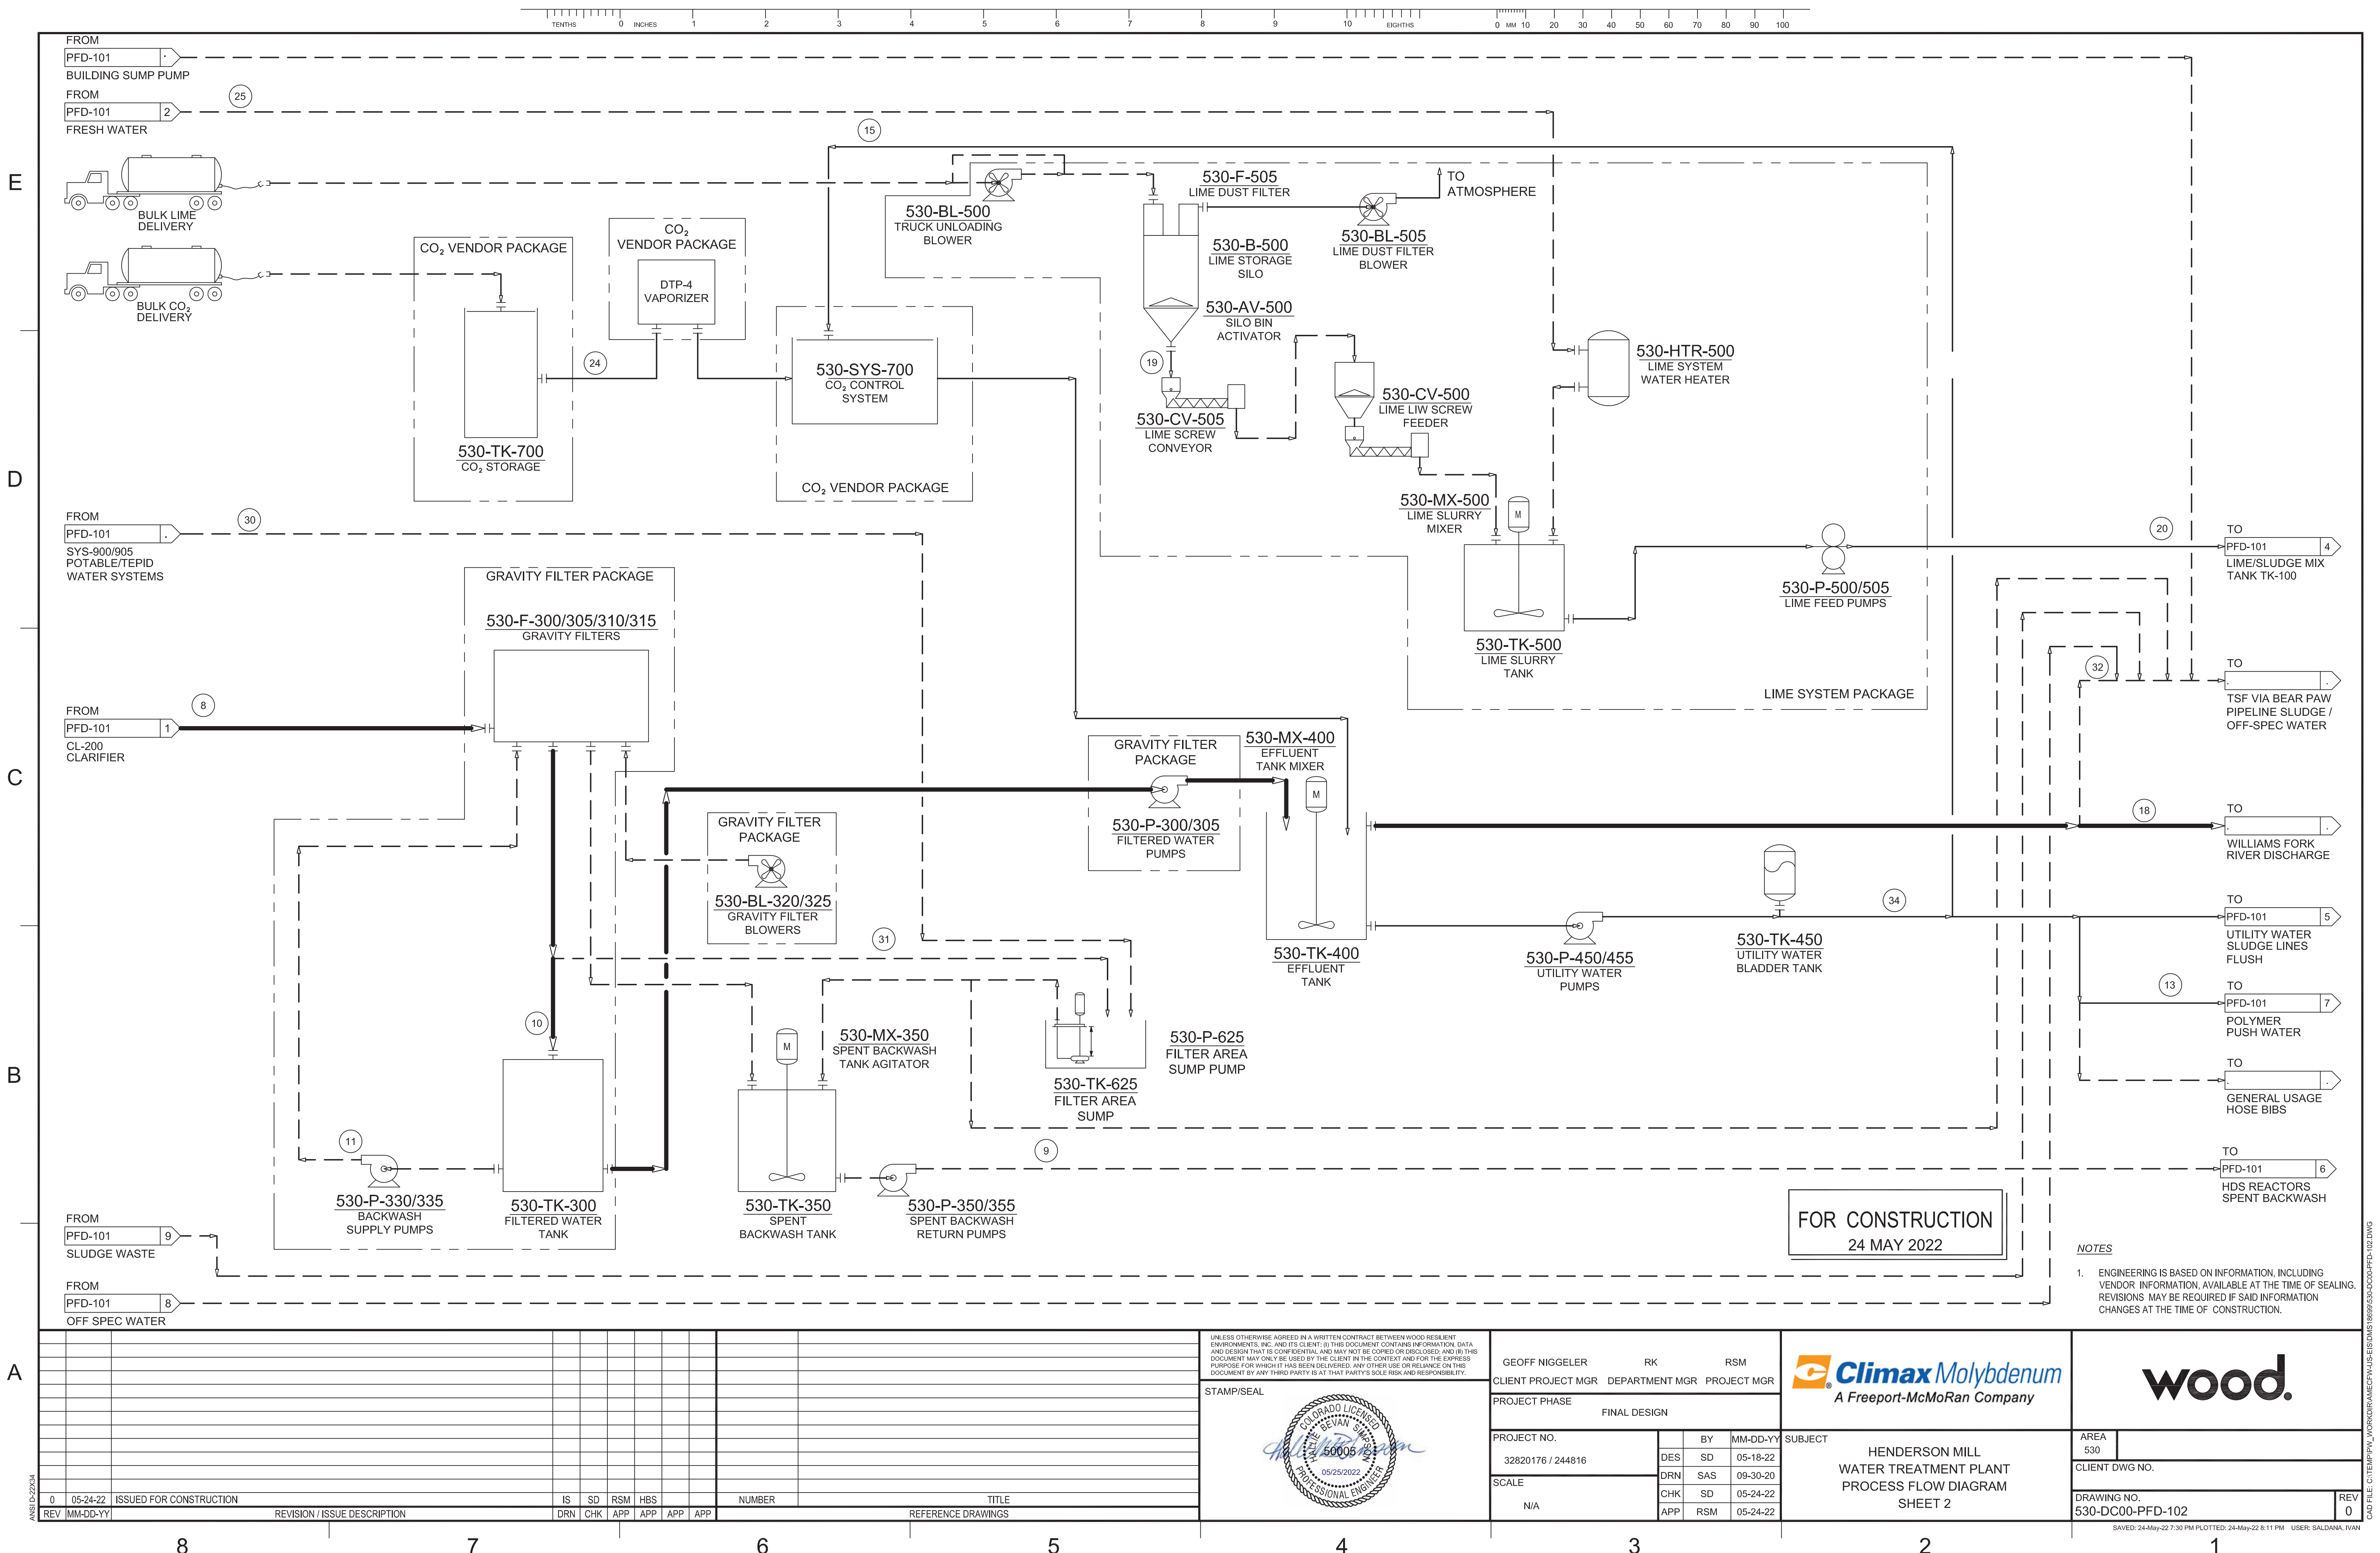

REV	MM-DD-YY	ISSUED FOR CONSTRUCTION	IS	SD	RSM	HBS	APP	APP	APP	APP	NUMBER	TITLE
0	05-24-22	ISSUED FOR CONSTRUCTION										REFERENCE DRAWINGS

UNLESS OTHERWISE AGREED IN A WRITTEN CONTRACT BETWEEN WOOD RESILIENT ENVIRONMENTS, INC. AND ITS CLIENT, (I) THIS DOCUMENT CONTAINS INFORMATION, DATA, AND DESIGN THAT IS CONFIDENTIAL AND MAY NOT BE COPIED OR DISCLOSED; AND (II) THIS DOCUMENT MAY ONLY BE USED BY THE CLIENT IN THE CONTEXT AND FOR THE EXPRESS PURPOSE FOR WHICH IT HAS BEEN DELIVERED. ANY OTHER USE OR RELIANCE ON THIS DOCUMENT BY ANY THIRD PARTY IS AT THAT PARTY'S SOLE RISK AND RESPONSIBILITY.

STAMP/SEAL

50006
05/25/2022
PROFESSIONAL ENGINEER

GEOFF NIGGELER	RK	RSM
CLIENT PROJECT MGR	DEPARTMENT MGR	PROJECT MGR
PROJECT PHASE	FINAL DESIGN	
PROJECT NO.	BY	MM-DD-YY
32820176 / 244816	DES	SD 05-18-22
SCALE	DRN	SAS 09-30-20
N/A	CHK	SD 05-24-22
	APP	RSM 05-24-22

 **Climax Molybdenum**
A Freeport-McMoRan Company

wood.


AREA
530

CLIENT DWG NO.

DRAWING NO.
530-DC00-PFD-102


REVISIONS


REV	0
-----	---

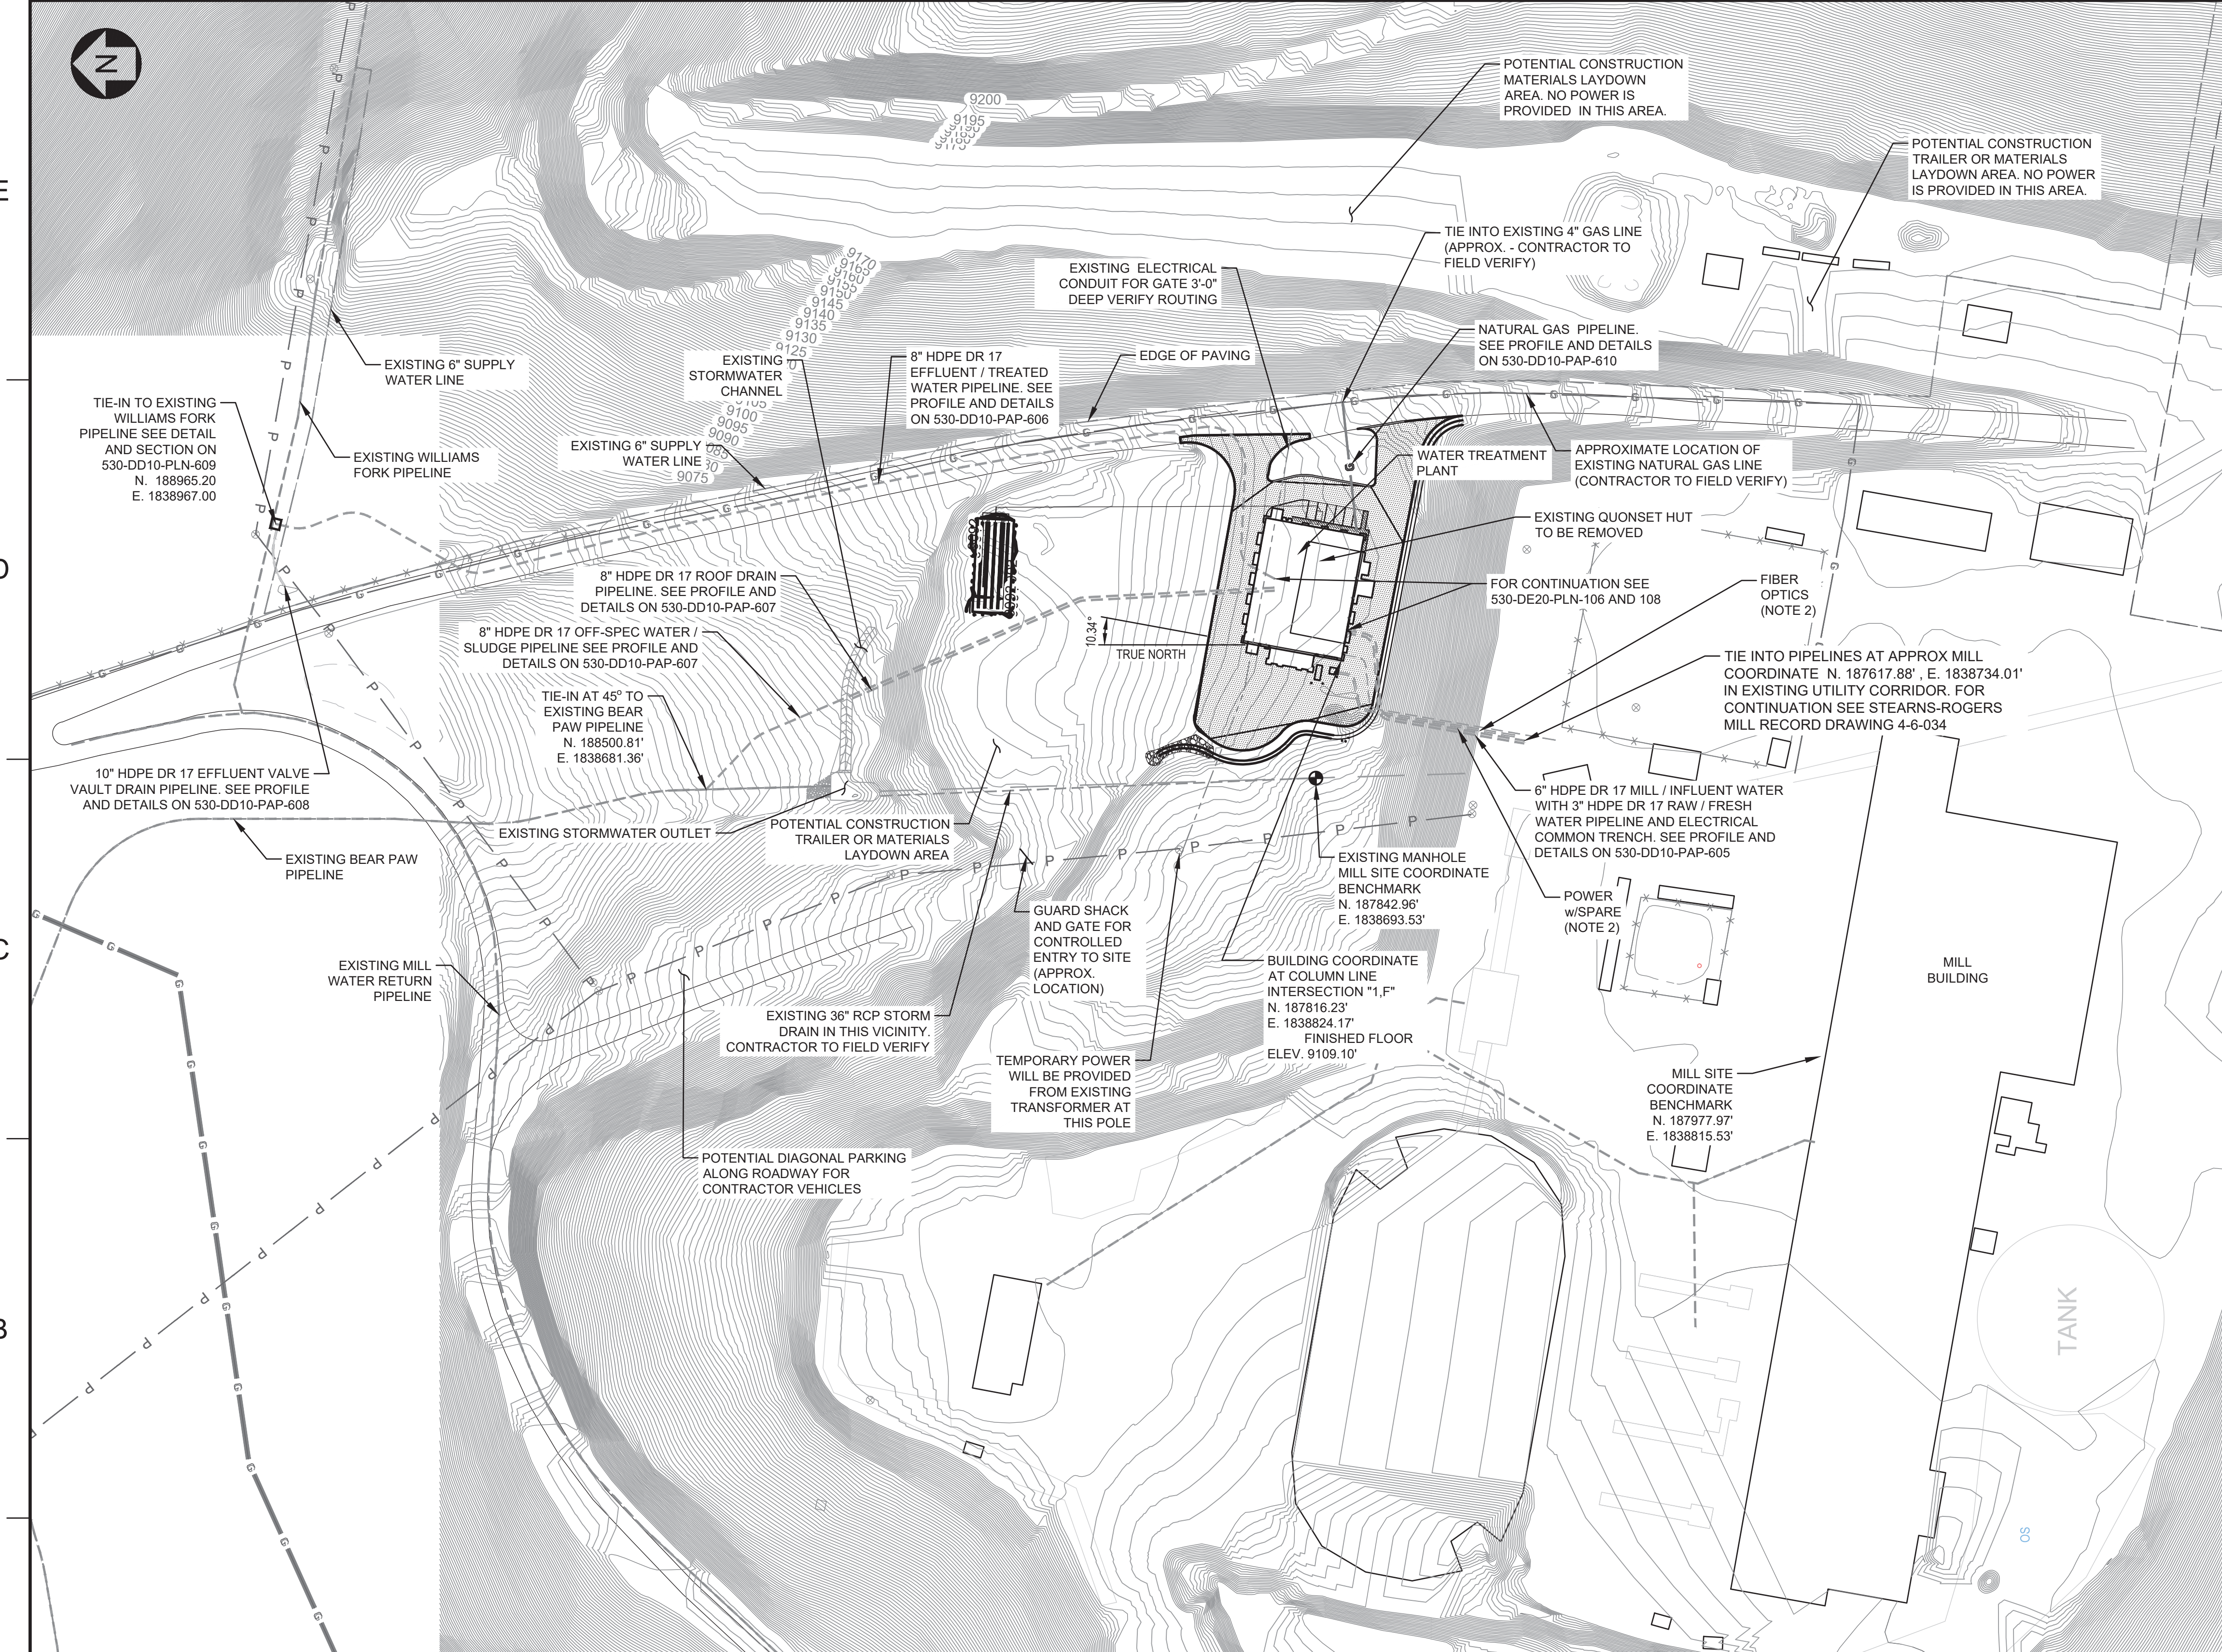


- NOTES:
1. BELOW GRADE PIPING TO BE PROVIDED WITH A MINIMUM OF 9 FEET OF COVER TO TOP OF PIPE.
 2. TIE IN TO ELECTRICAL SUPPLY AT EXISTING SWITCHGEAR AND TIE IN FIBER OPTIC CABLE TO EXISTING COMMUNICATIONS IN MILL BUILDING. FOR CONTINUATION SEE STEARNS-ROGERS MILL RECORD DRAWING 4-7-147.

FOR APPROVAL
11/01/2024



	
AREA 530	
CLIENT DWG NO.	
DRAWING NO. 530-DD10-PLN-601	REV 0A

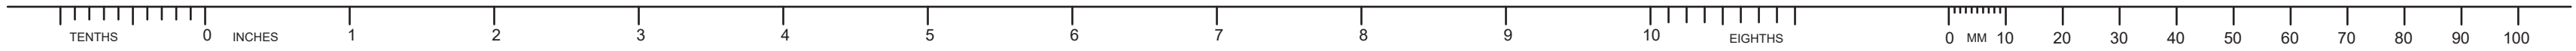

E

D

C


B

A




LEGEND

- EXISTING TOPOGRAPHY, 1-FT CONTOUR INTERVAL
- NEW PAVED AREA
- EXISTING NATURAL GAS LINE
- ACCESSIBLE WAY STRIPING
- GBGRADE BREAK
- FLFLOW LINE
- EPEDGE OF PAVEMENT
- EXISTING OVERHEAD POWER LINE
- EXISTING POWER POLE
- NEW 6" STEEL BOLLARD
- LIMITS OF GRADING TO MATCH EXISTING

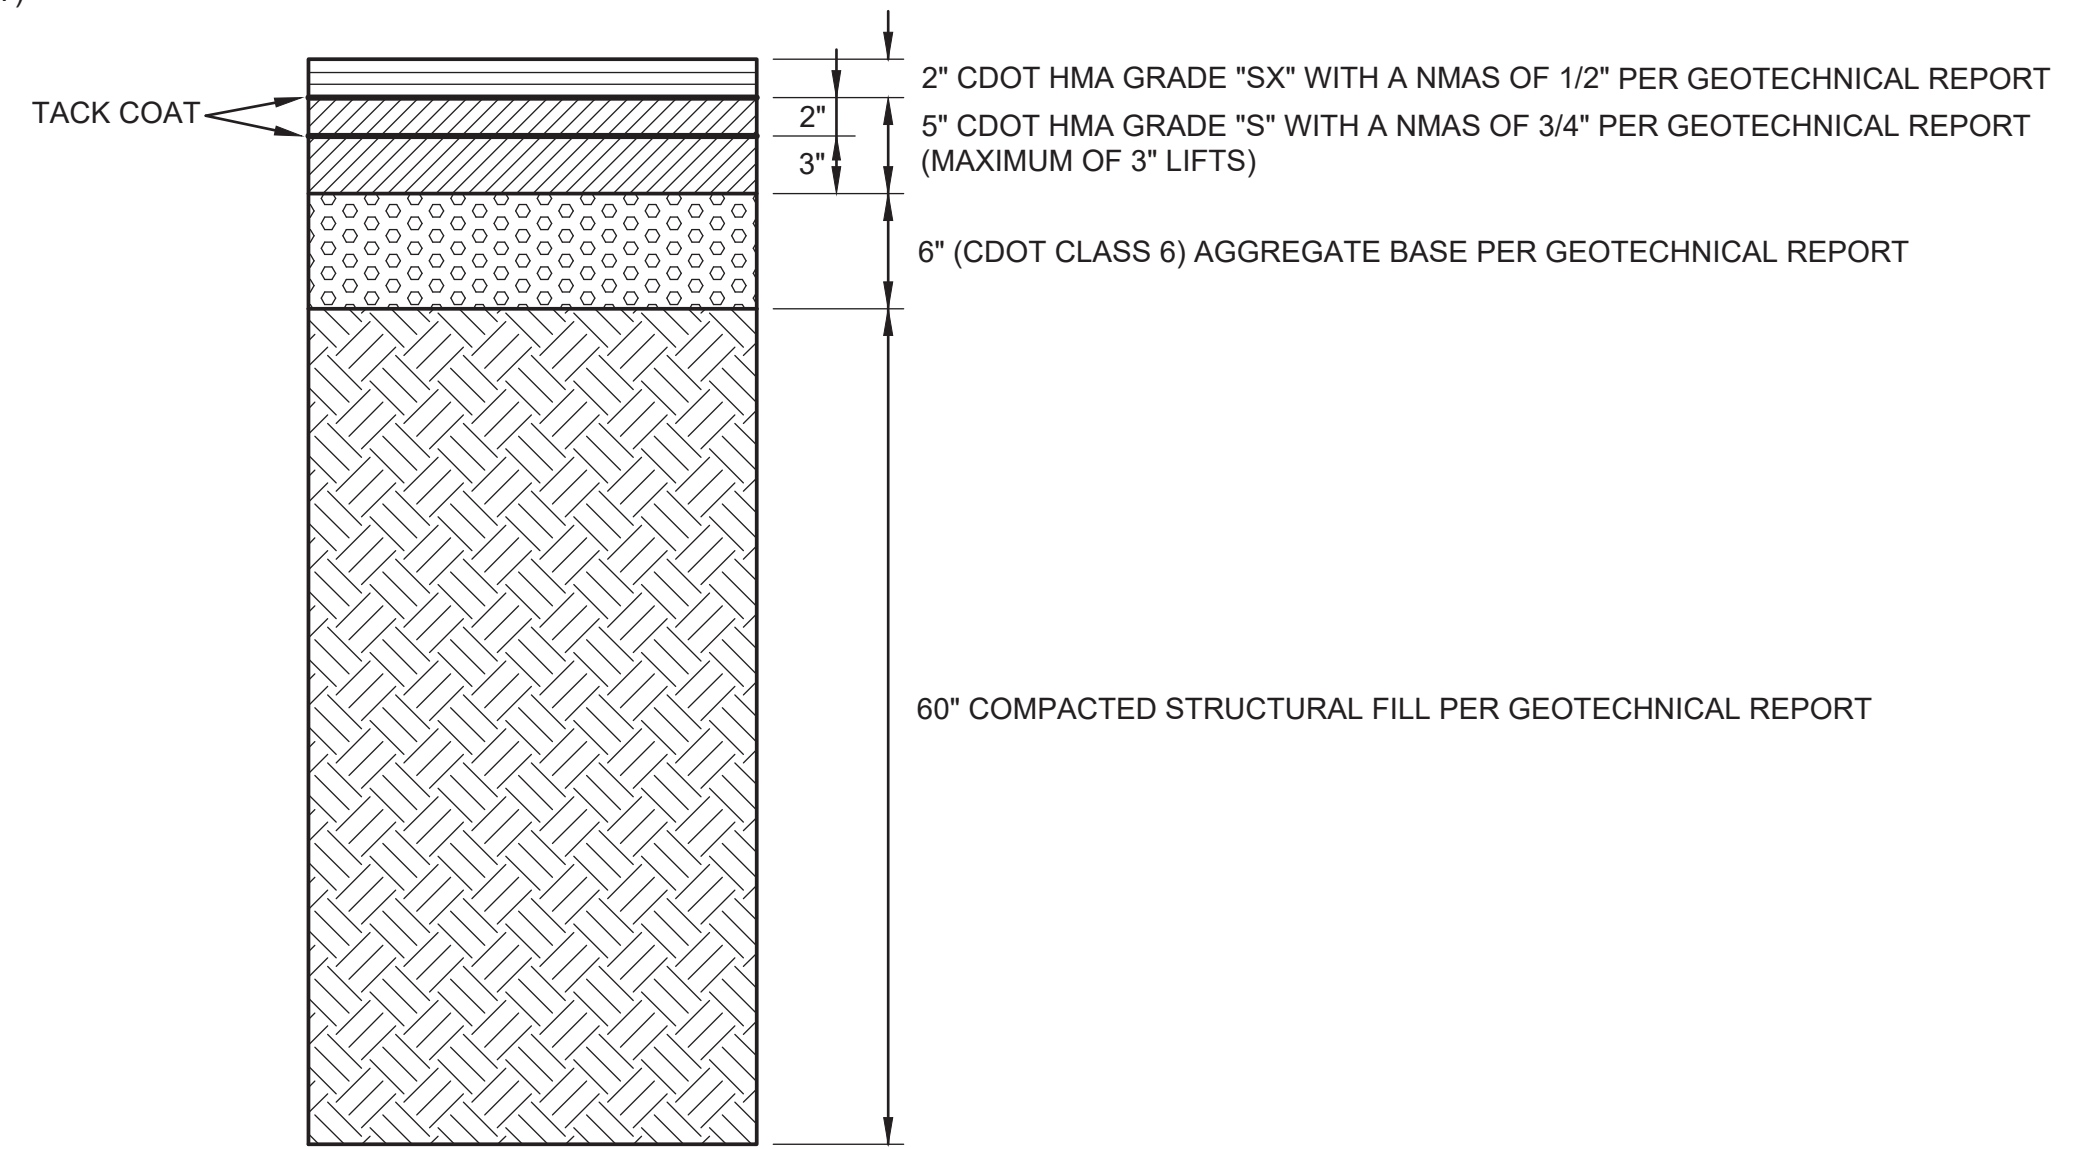

STRUCTURAL PAVEMENT SECTION

NTS

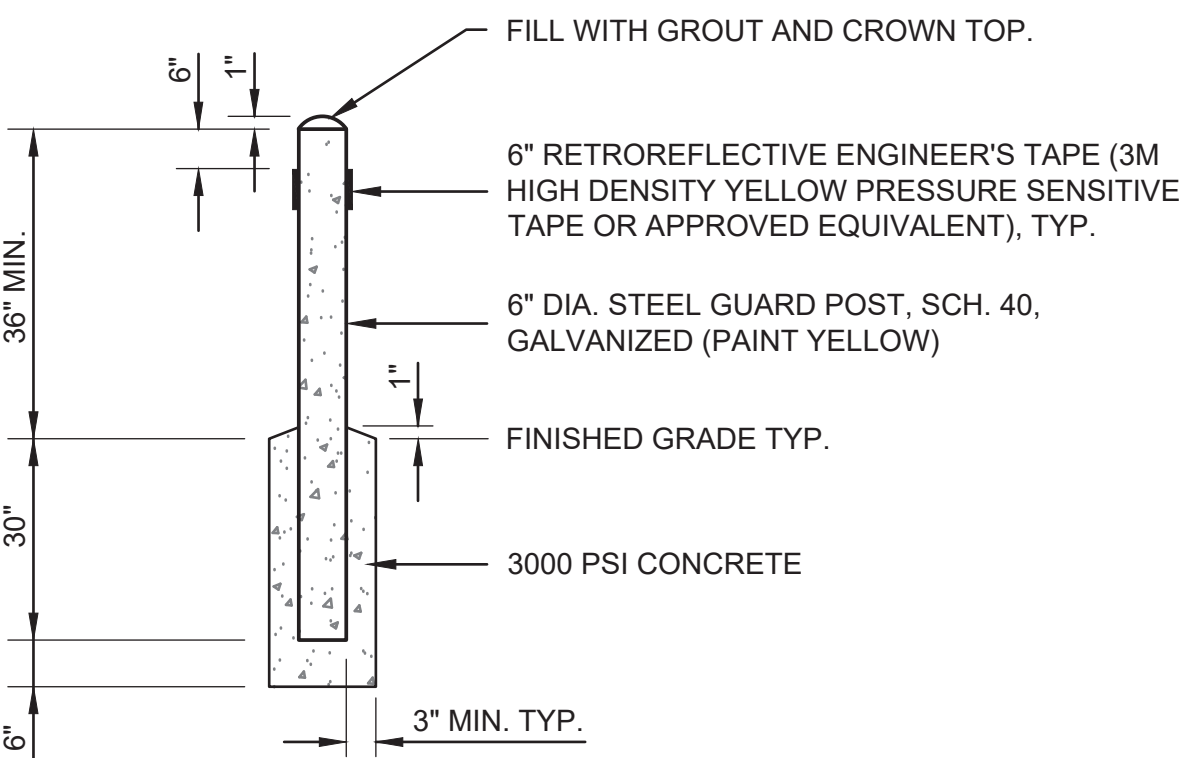

BOLLARD DETAIL

NTS

ENGINEERING IS BASED ON INFORMATION, INCLUDING VENDOR INFORMATION, AVAILABLE AT THE TIME OF SEALING. REVISIONS MAY BE REQUIRED IF SAID INFORMATION CHANGES AT THE TIME OF CONSTRUCTION.

FOR APPROVAL
11-01-2024

--	--	


E

D


C

B


A

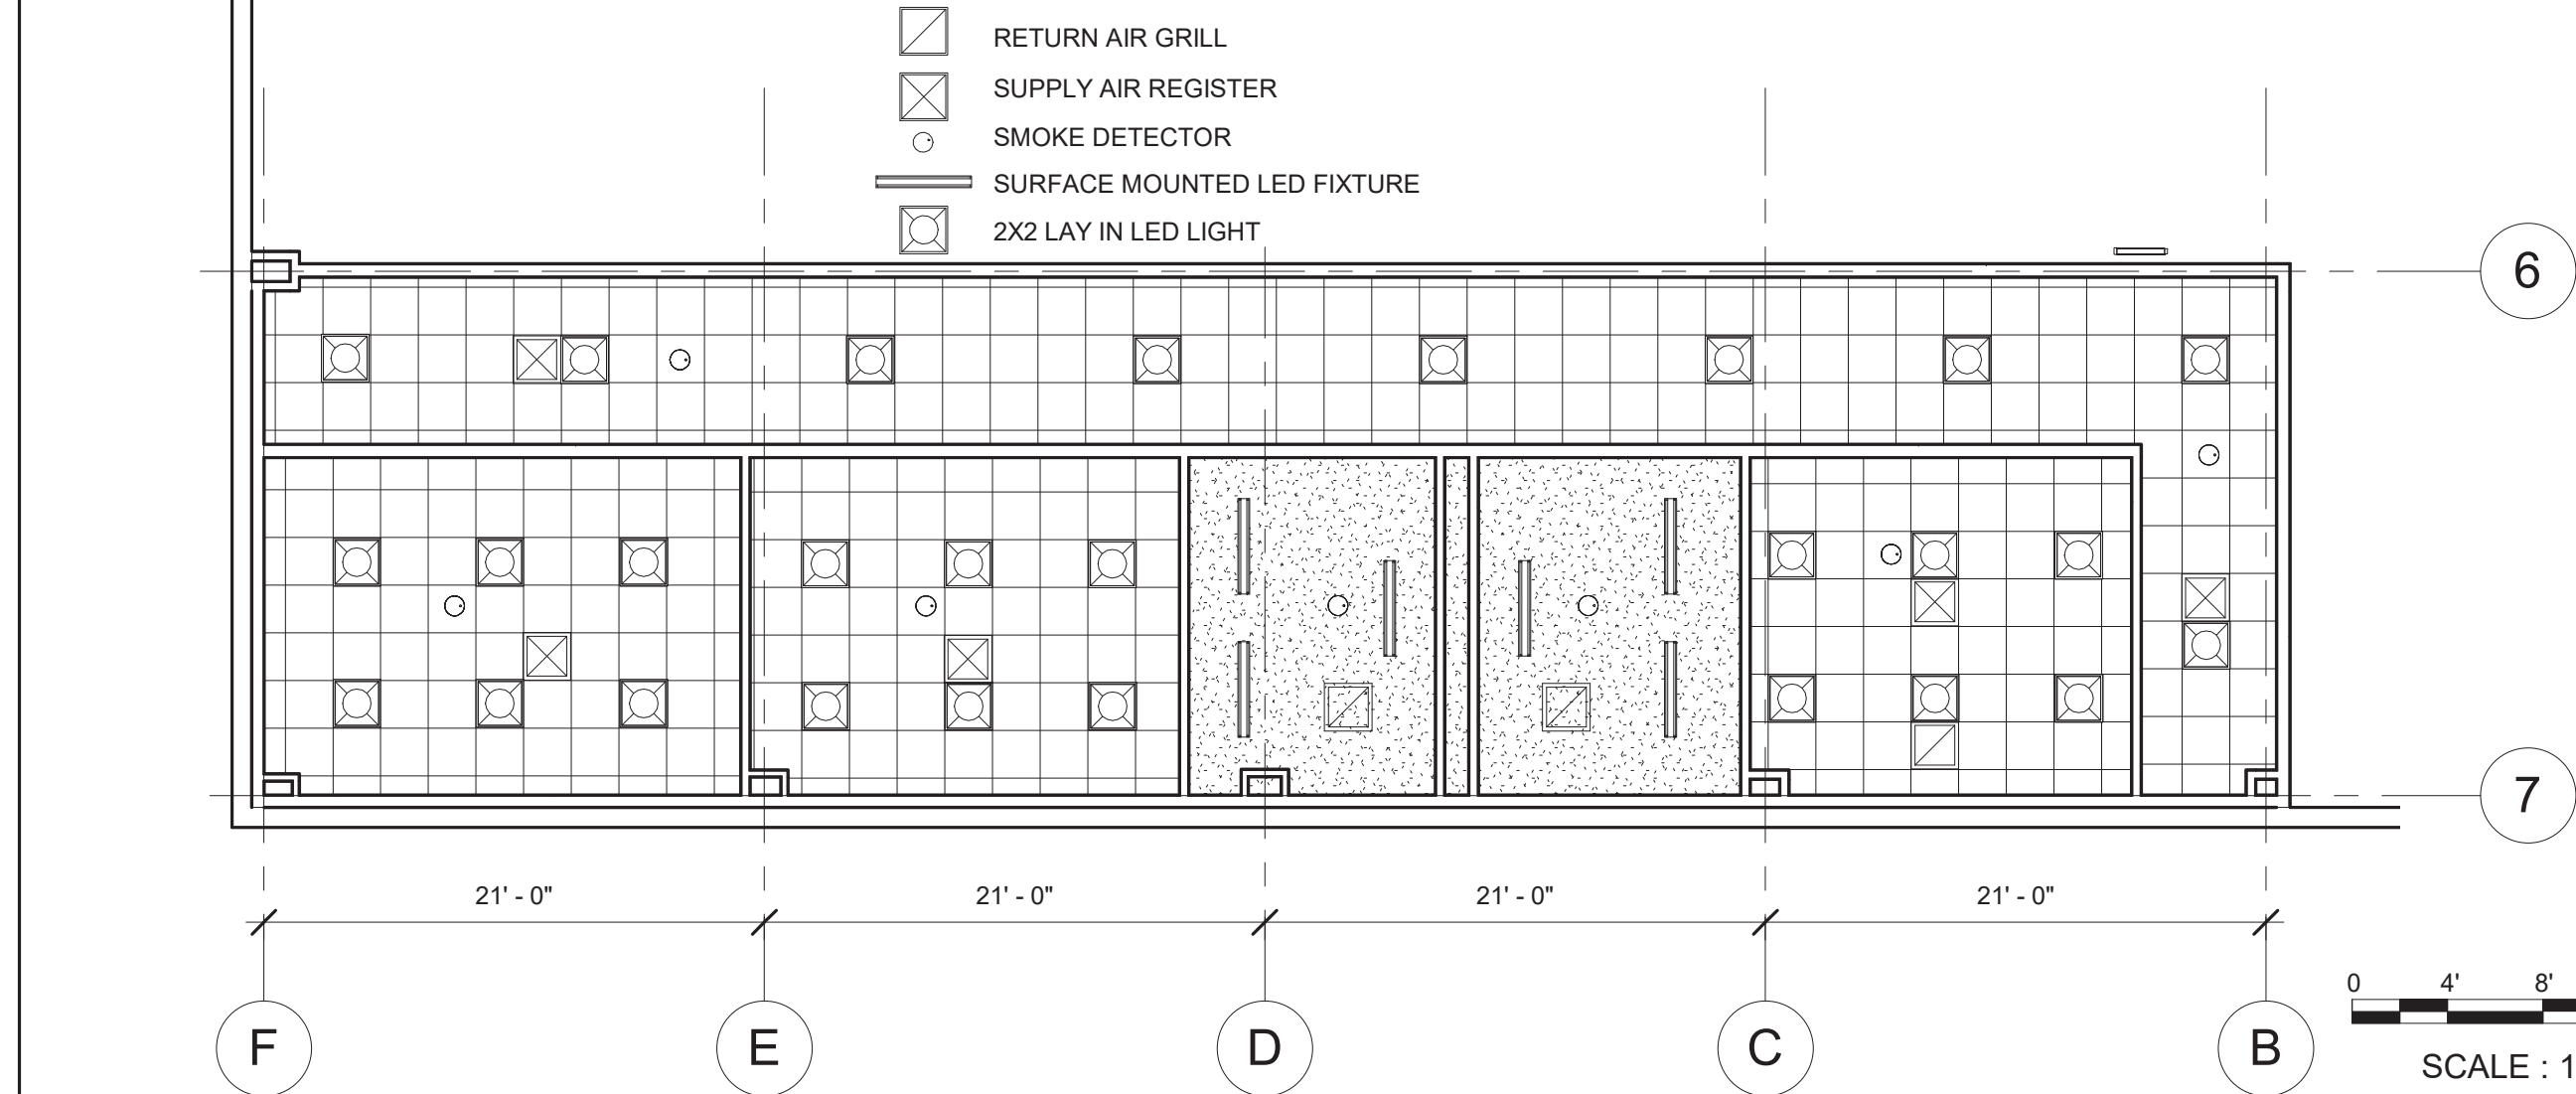

2 Reflected Ceiling Plan
1/8" = 1'-0"

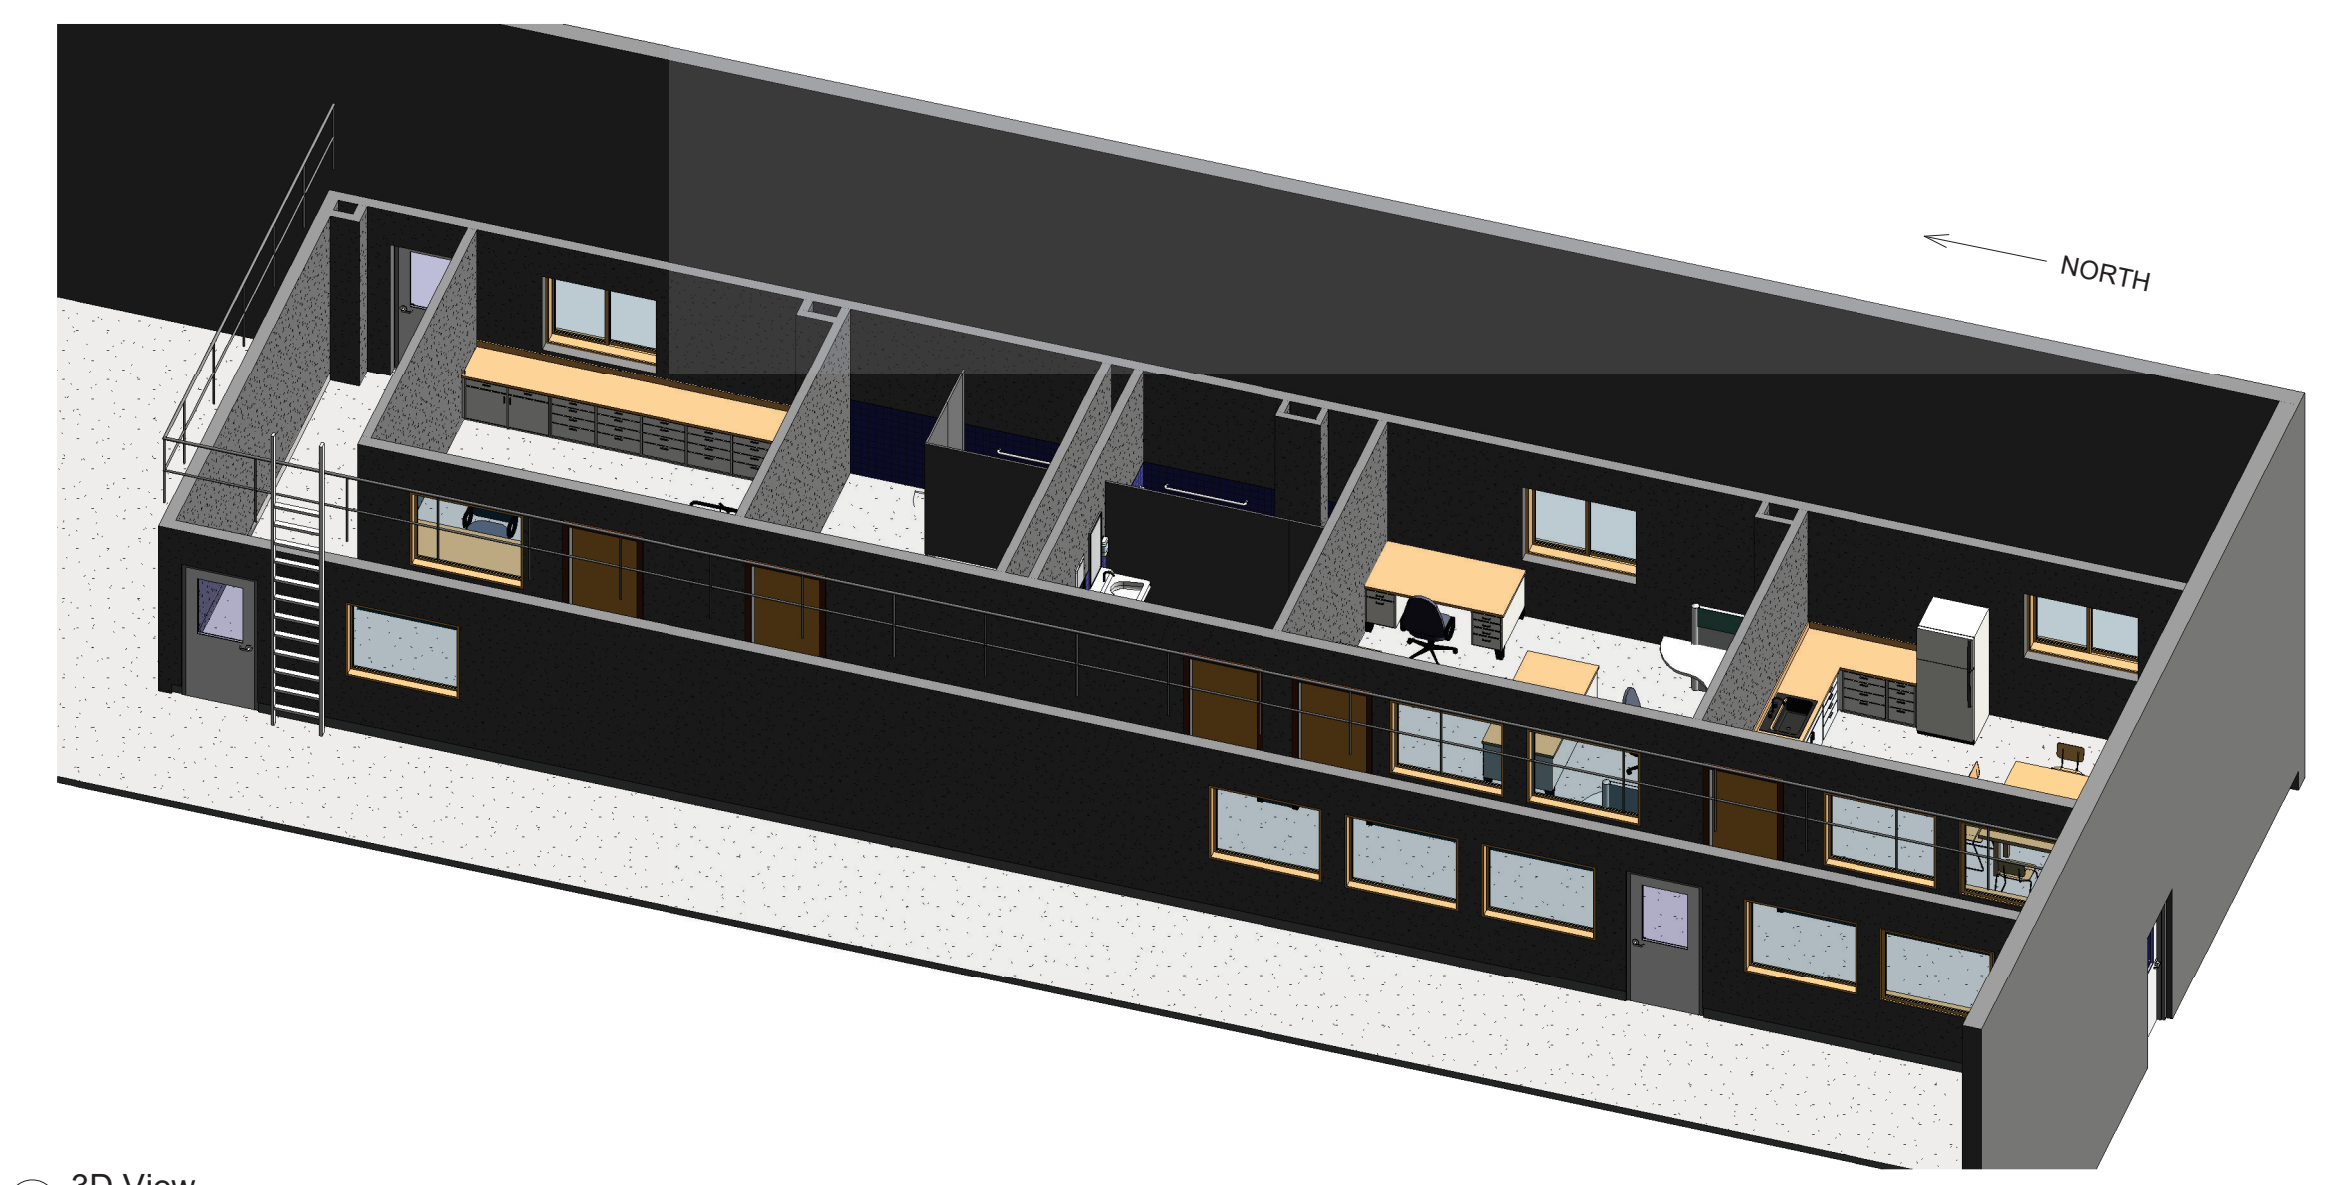

10 3D View

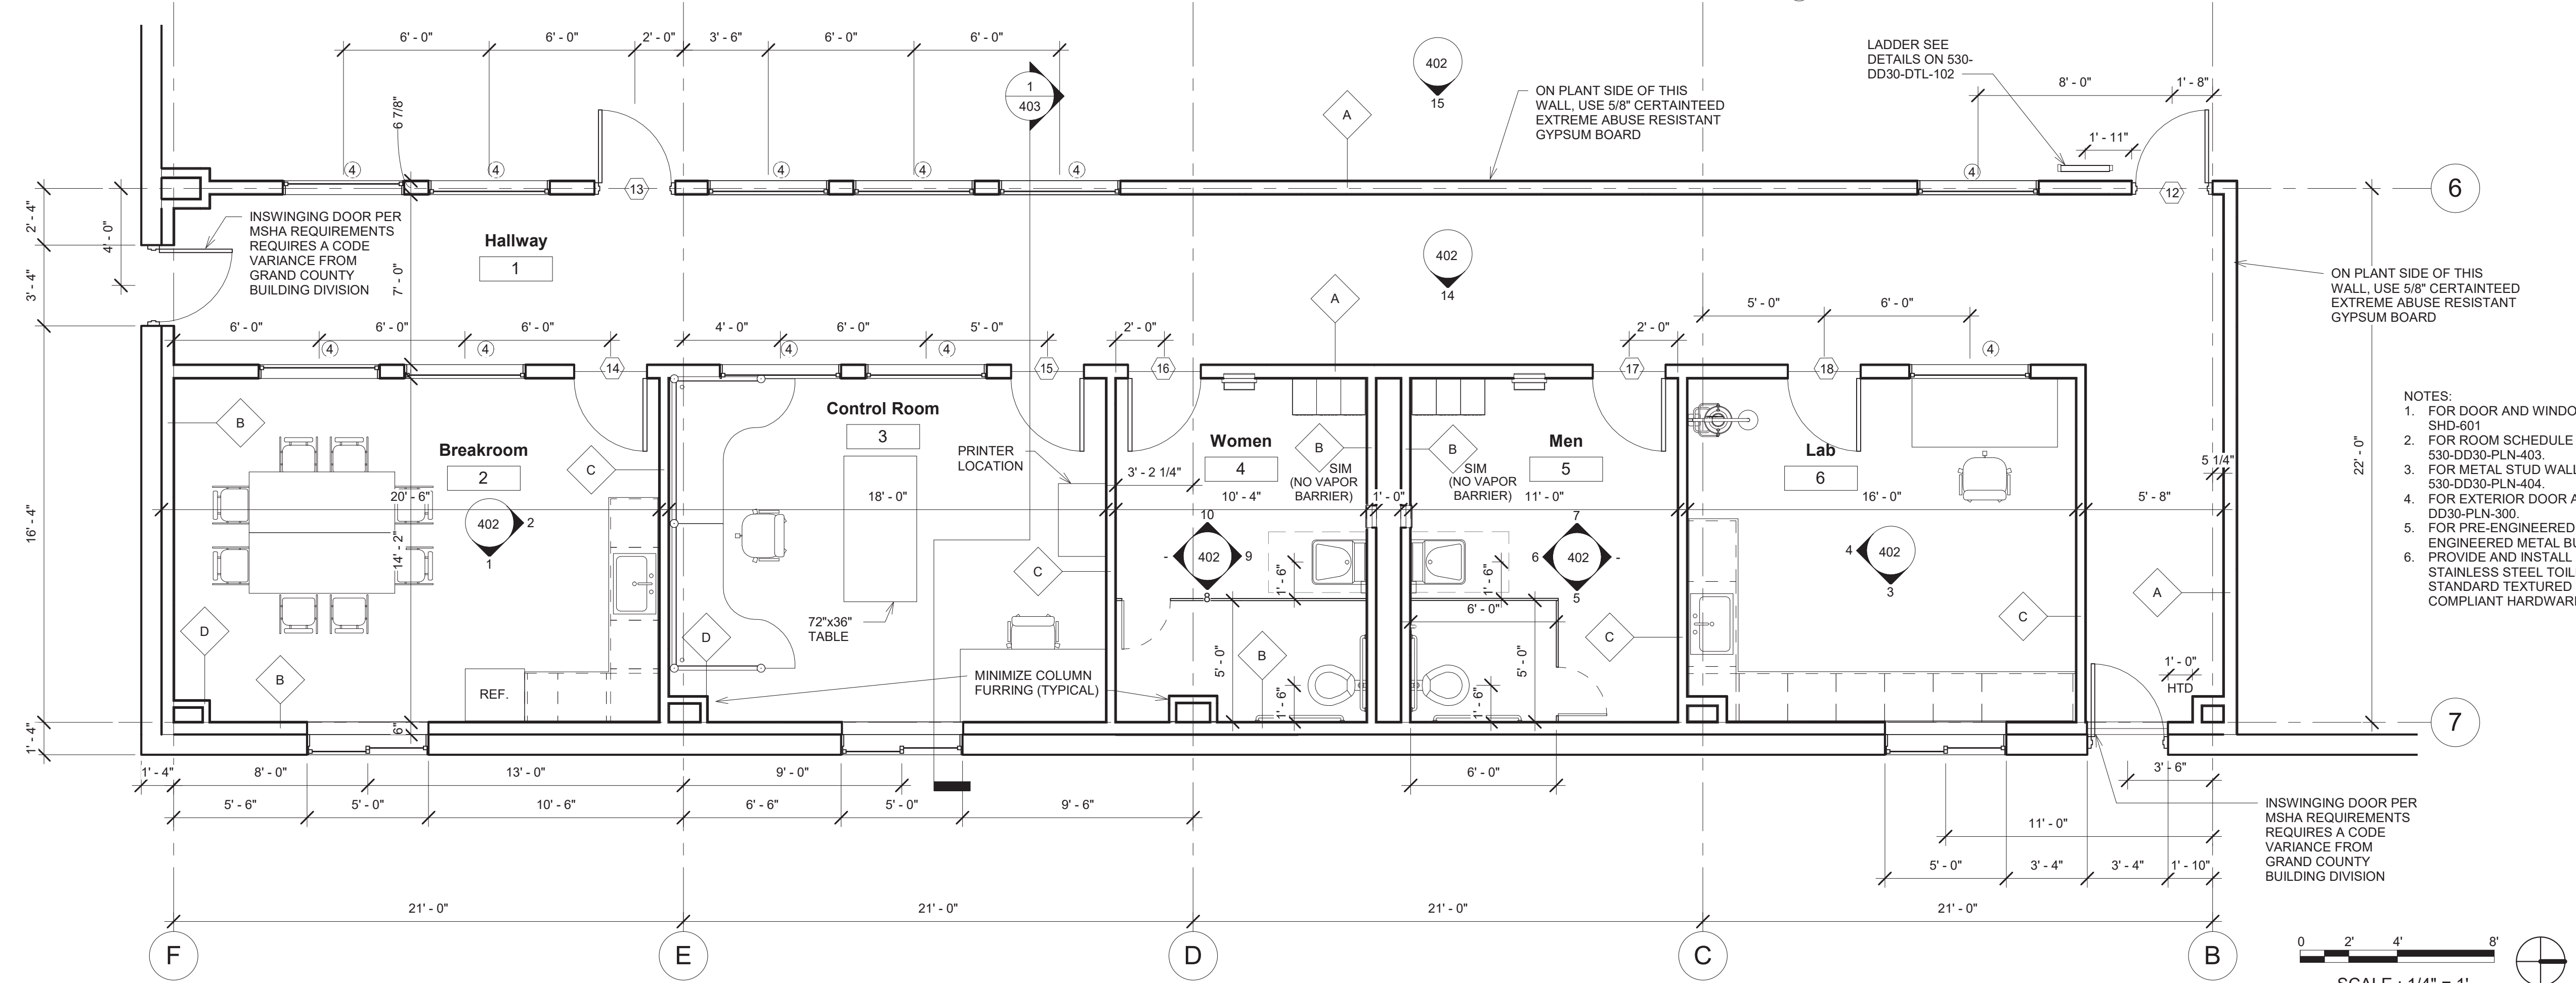

1 Floor Plan
1/4" = 1'-0"

- NOTES:
1. FOR DOOR AND WINDOW SCHEDULE SEE DRAWING 530-DD30-SHD-601
 2. FOR ROOM SCHEDULE AND INTERIOR FINISH SCHEDULE SEE 530-DD30-PLN-403.
 3. FOR METAL STUD WALL AND ROOF JOISTS INFORMATION SEE 530-DD30-PLN-404.
 4. FOR EXTERIOR DOOR AND WINDOW DRAWINGS REFER TO 530-DD30-PLN-300.
 5. FOR PRE-ENGINEERED METAL BUILDING REFER TO CECO PRE-ENGINEERED METAL BUILDING DRAWING.
 6. PROVIDE AND INSTALL FLOOR ANCHORED/OVERHEAD BRACED STAINLESS STEEL TOILET PARTITIONS WITH MANUFACTURER'S STANDARD TEXTURED FINISH ON EXPOSED FACES AND ADA COMPLIANT HARDWARE.

REV	MMDDYY	REVISION/ISSUE DESCRIPTION	DRN	CHK	APP	APP	APP	APP	REFERENCE DRAWINGS
0	04-29-22	ISSUED FOR CONSTRUCTION	TA	KM	KM	HSB	RSM		A-404 METAL STUD DETAILS
B	01-14-22	ISSUE FOR APPROVAL GENERAL REVISIONS	TA	JB	JB	HSB	RSM		A-403 SECTIONS
A	05-20-21	ISSUED FOR APPROVAL	DB		HBS				A-402 ELEVATIONS

UNLESS OTHERWISE AGREED TO IN A CONTRACT BETWEEN AMEC FOSTER WHEELER, (A FULLY-OWNED SUBSIDIARY OF WOOD), AND ITS CLIENT, (1) THIS DOCUMENT CONTAINS INFORMATION, DATA, AND DESIGN THAT IS CONFIDENTIAL AND MAY NOT BE COPIED OR DISCLOSED, AND (2) THIS DOCUMENT MAY ONLY BE USED BY THE CLIENT IN THE CONTEXT FOR THE EXPRESS PURPOSE FOR WHICH IT HAS BEEN DELIVERED. ANY OTHER USE OR RELIANCE ON THIS DOCUMENT BY ANY THIRD PARTY IS AT THE PARTY'S SOLE RISK AND RESPONSIBILITY.


STAMP/SEAL

GEOFF NIGGELER	MD	RSM
CLIENT PROJ MGR	DEPARTMENT MGR	PROJECT MGR
PROJECT PHASE	FINAL DESIGN	
PROJECT NO.	BY	11/05/20
32820176 / 244816	DES DB	04-23-21
SCALE:	DRN TA	04-29-22
AS NOTED	CHK KM	04-29-22
	APP HBS	05-06-22

A Freeport-McMoRan Company

SUBJECT	HENDERSON MILL WATER TREATMENT PLANT NON-PROCESS AREA FLOOR PLAN	AREA 530
CLIENT DWG NO.		
DRAWING NO.	530-DD30-PLN-401	REV 0

5/24/2022 10:54:27 AM

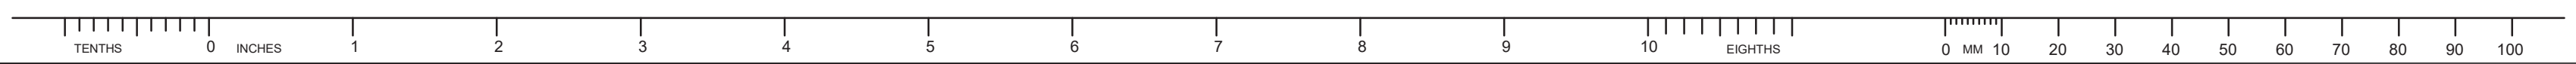



E

D

C

B

A

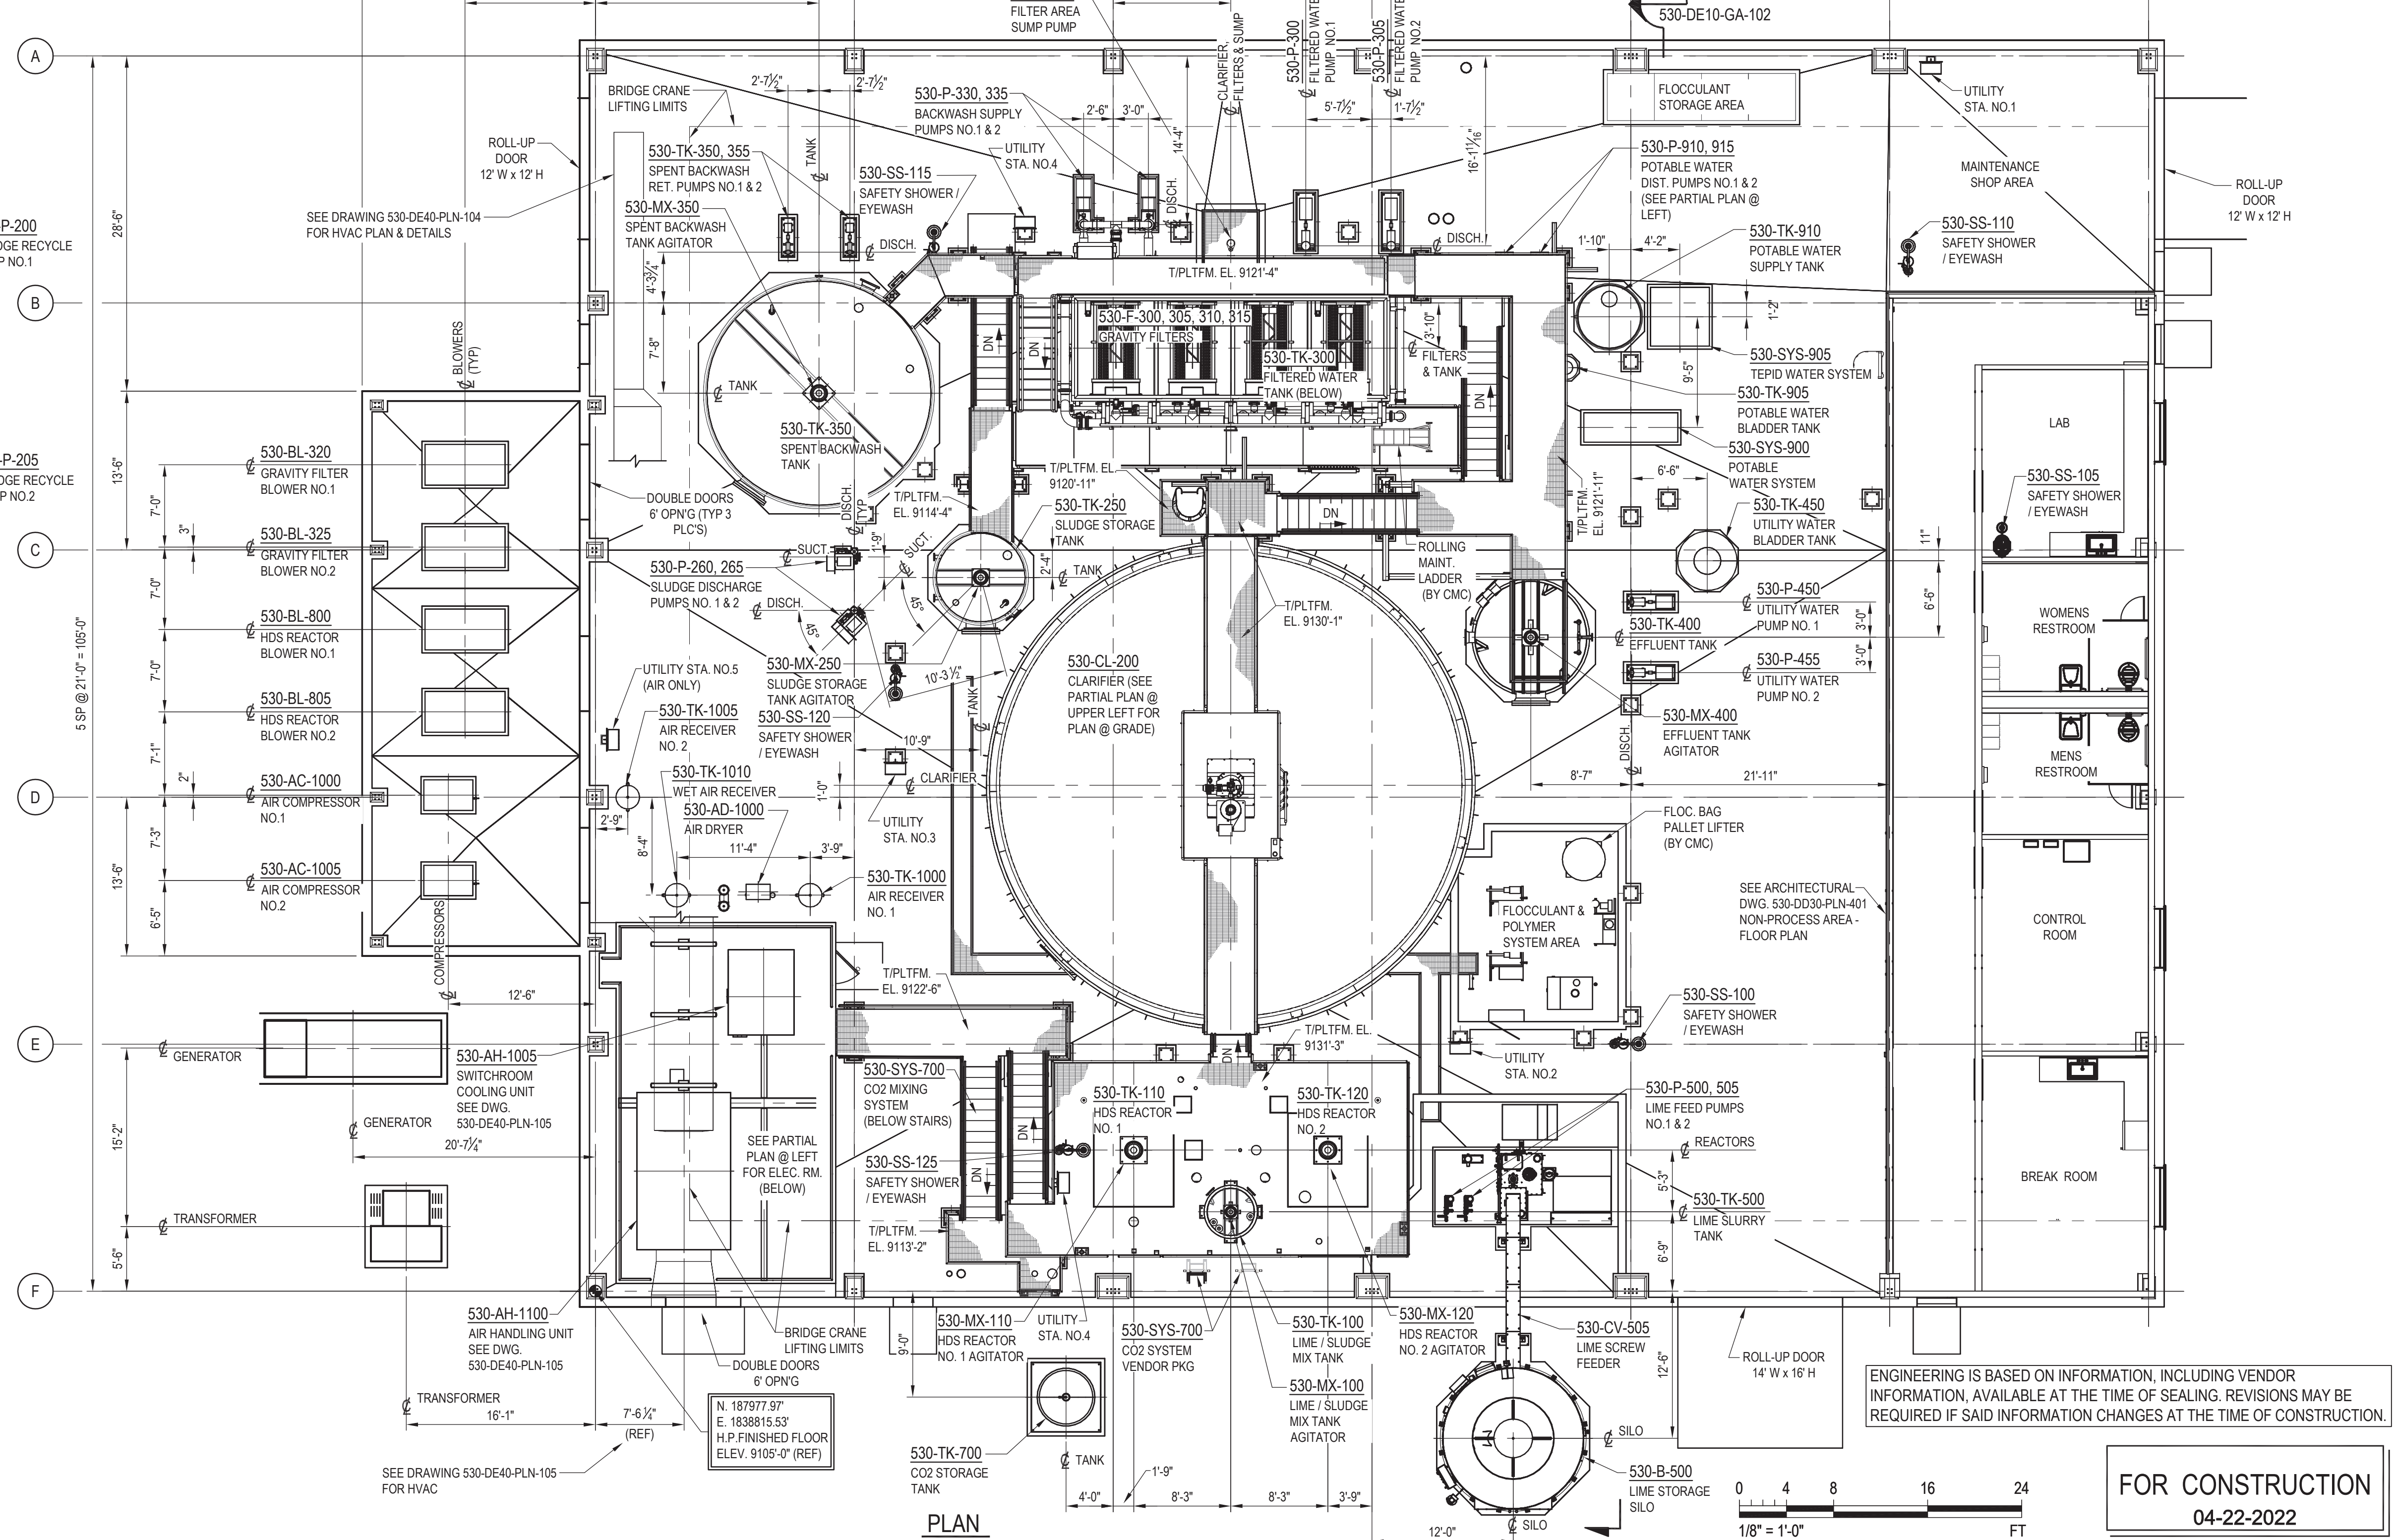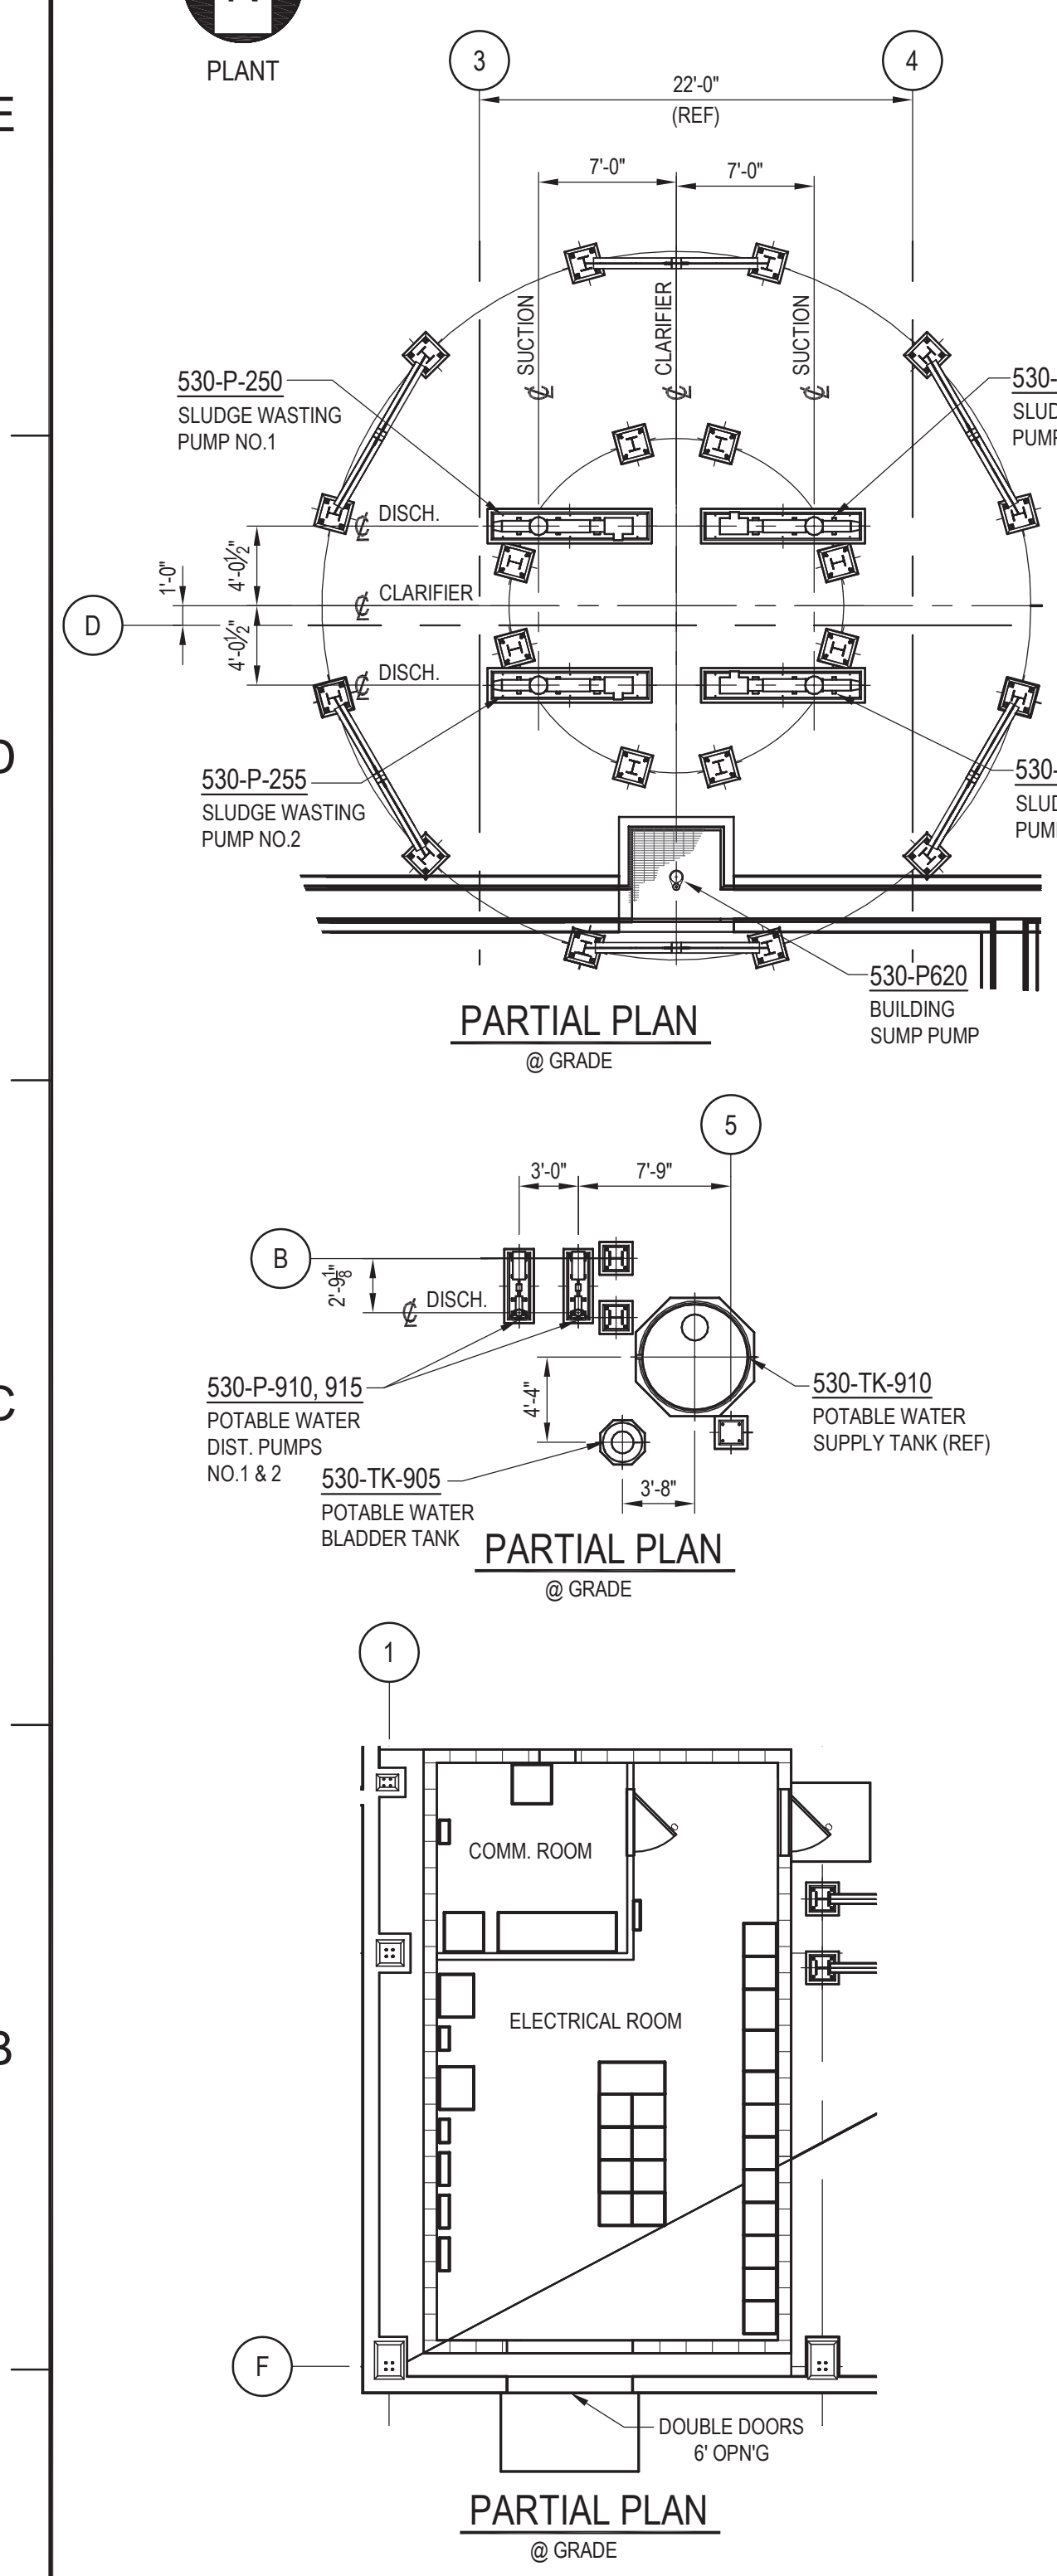

ENGINEERING IS BASED ON INFORMATION, INCLUDING VENDOR INFORMATION, AVAILABLE AT THE TIME OF SEALING. REVISIONS MAY BE REQUIRED IF SAID INFORMATION CHANGES AT THE TIME OF CONSTRUCTION.

FOR CONSTRUCTION
04-22-2022



ANSI D-22x34

--	--	

UNLESS OTHERWISE AGREED IN A WRITTEN CONTRACT BETWEEN WOOD RESILIENT ENVIRONMENTS, INC. AND ITS CLIENT, (I) THIS DOCUMENT CONTAINS INFORMATION, DATA AND DESIGN THAT IS CONFIDENTIAL AND MAY NOT BE COPIED OR DISCLOSED, AND (II) THIS DOCUMENT MAY ONLY BE USED BY THE CLIENT IN THE CONTEXT AND FOR THE EXPRESS PURPOSE FOR WHICH IT HAS BEEN DESIGNED. ANY OTHER USE OR RELIANCE ON THIS DOCUMENT BY ANY THIRD PARTY IS AT THAT PARTY'S SOLE RISK AND RESPONSIBILITY.


STAMP/SEAL


CLIENT PROJECT MGR	DEPARTMENT MGR	PROJECT MGR
PROJECT PHASE	FINAL DESIGN	
PROJECT NO.	32820176 / 244816	
SCALE	1/8" = 1'-0"	

Climax Molybdenum
A Freeport-McMoRan Company

SUBJECT
HENDERSON MILL
WATER TREATMENT PLANT
GENERAL ARRANGEMENT
PLAN

AREA	530
CLIENT DWG NO.	
DRAWING NO.	530-DE10-GAD-101
REV	0

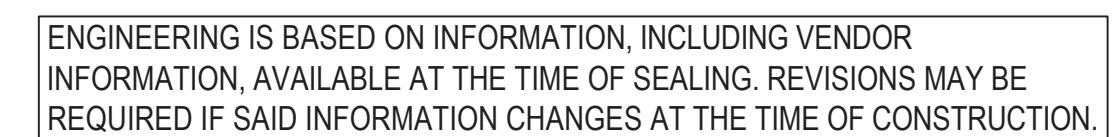

	
AREA 530	
CLIENT DWG NO.	
DRAWING NO. 530-DE10-GAD-102	REV 0