

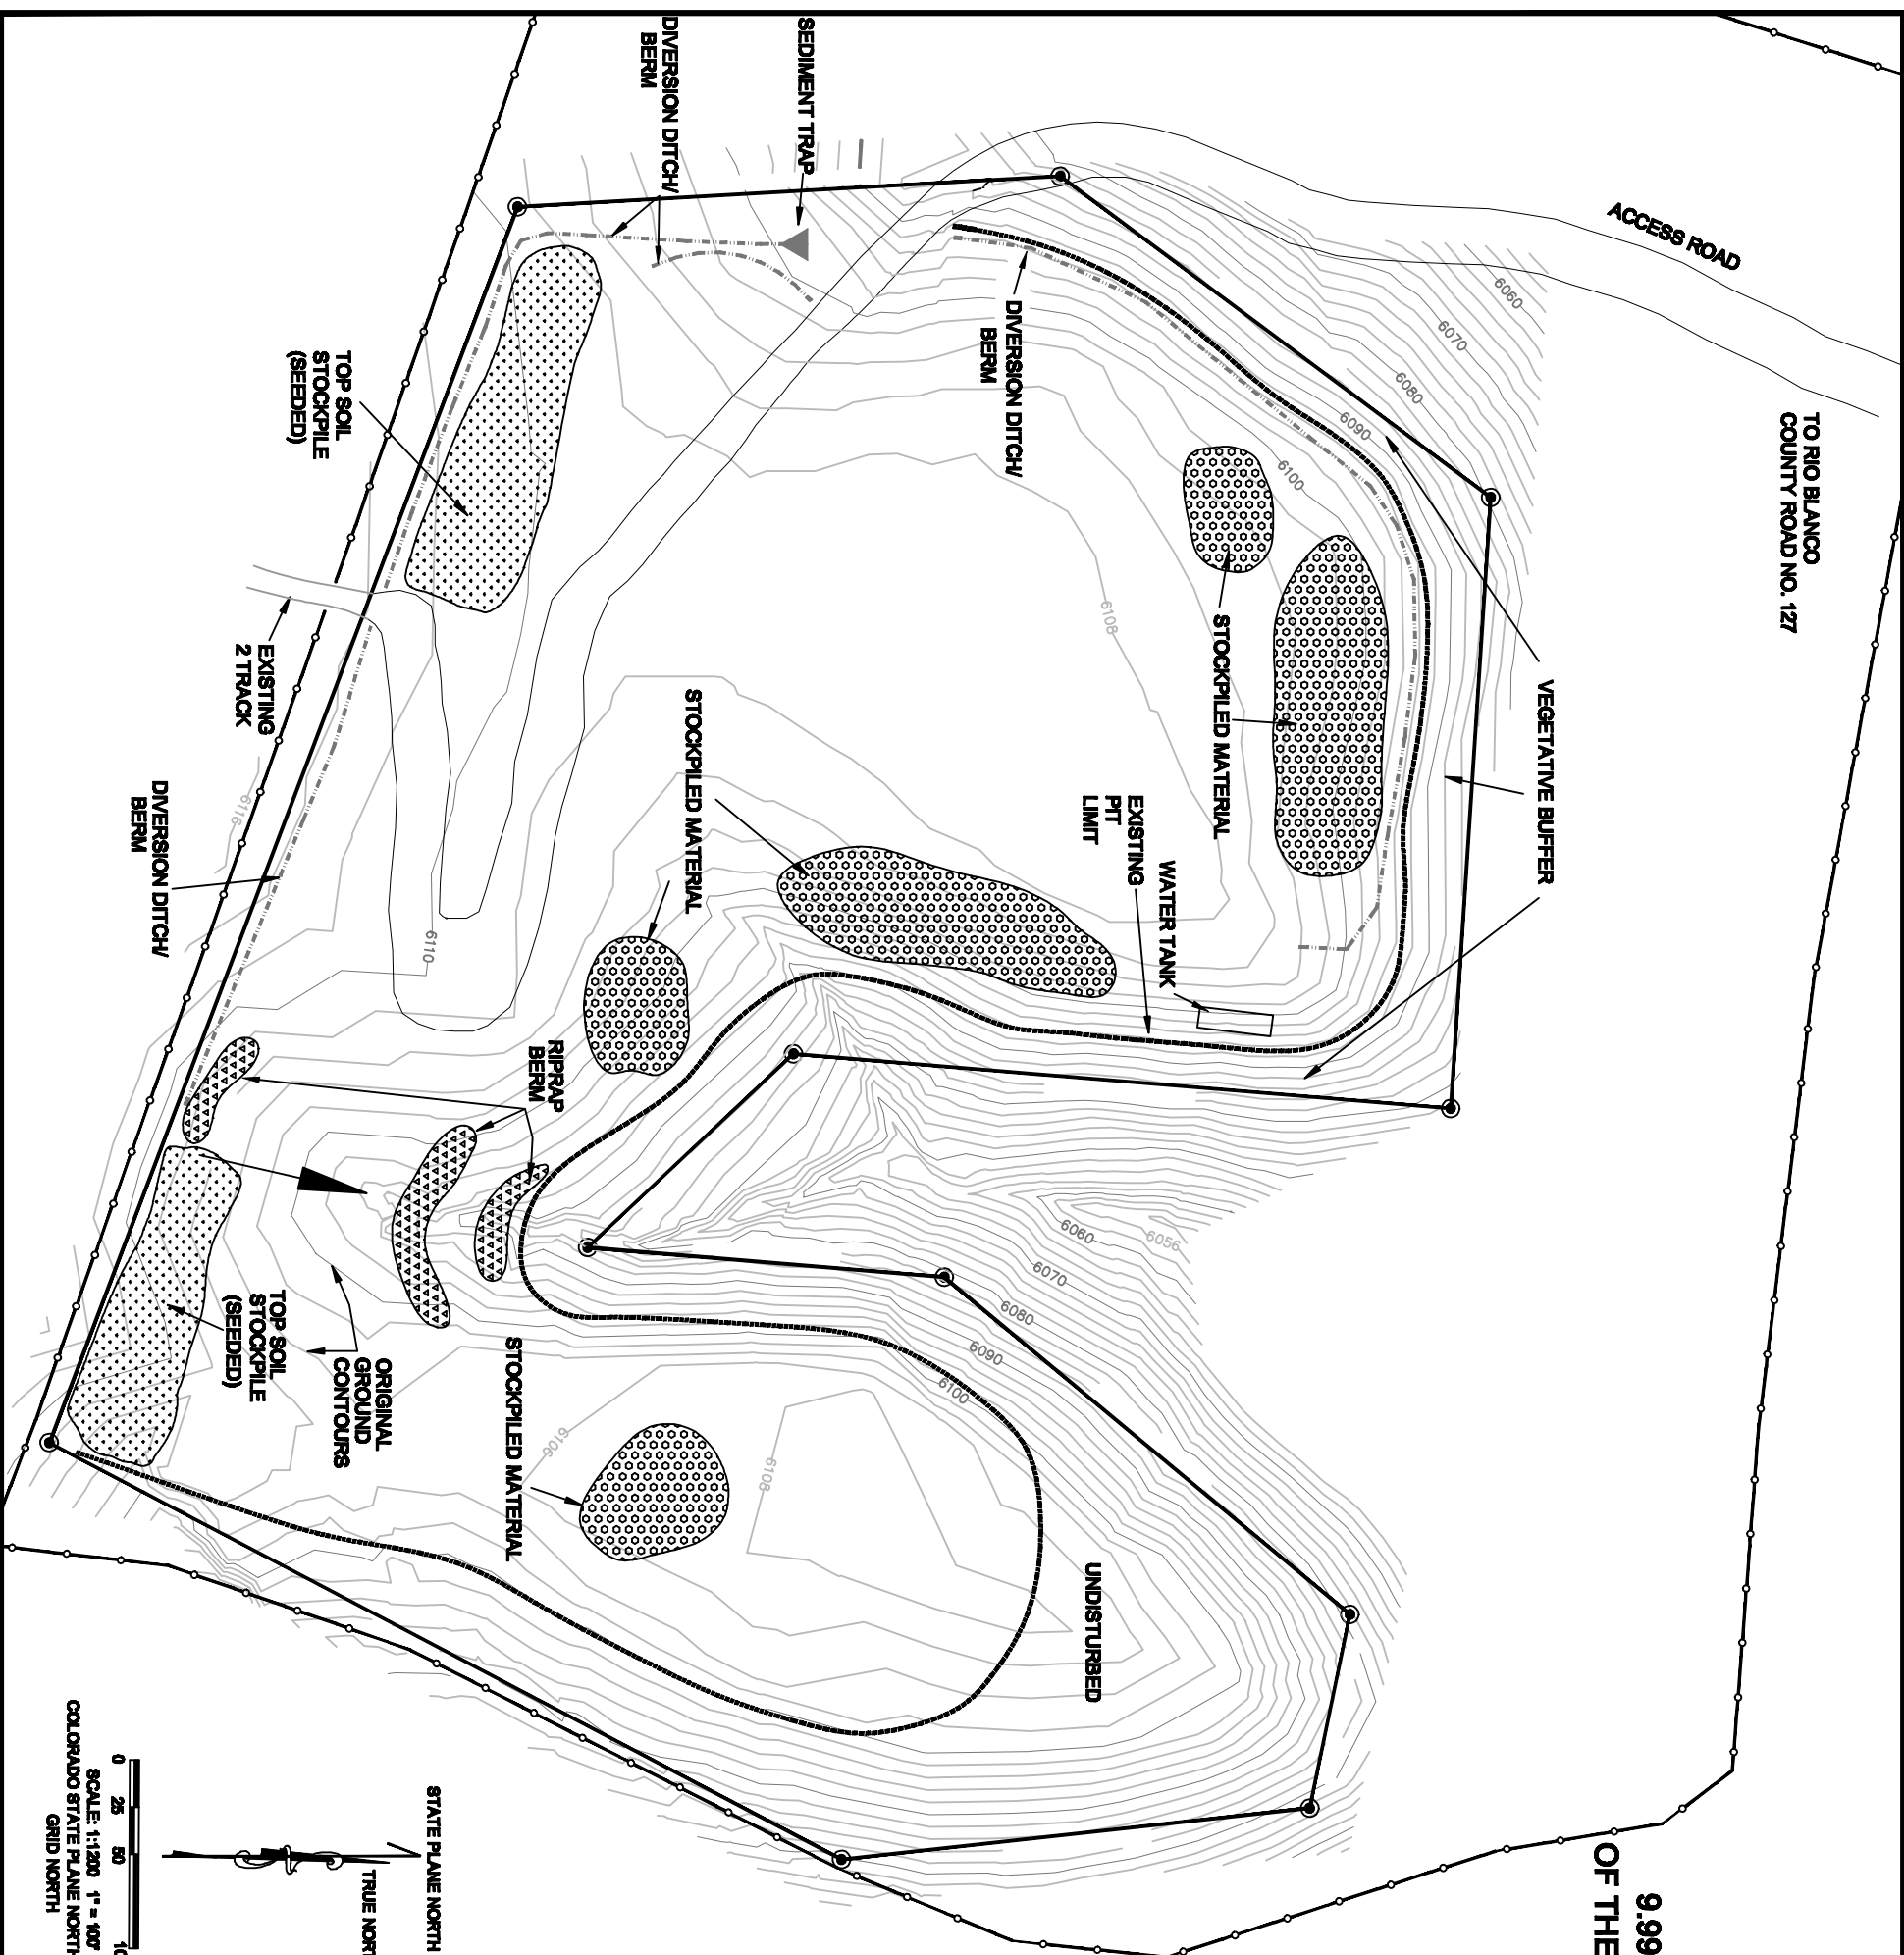


Shults Gravel Pit
Site Plan
XTO ENERGY, Inc
RIO BLANCO COUNTY

9.99 ACRE PARCEL IN SECTION 31, T11N, R95W
OF THE 6TH P.M., RIO BLANCO COUNTY, COLORADO

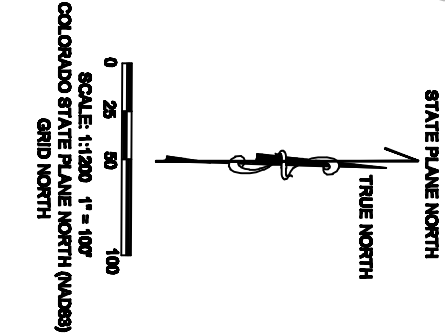

Site Plan Updated for Conditions as of October 29, 2010
Best Management Practices Legend

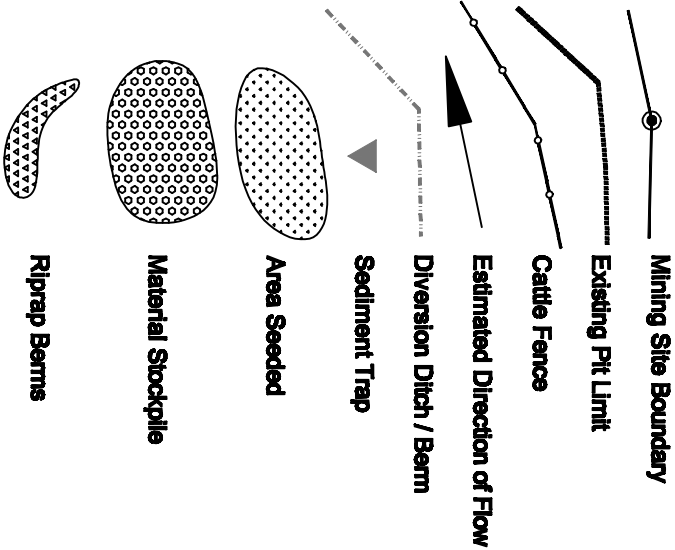

XTO ENERGY, Inc. - Shults Gravel Pit 9.99 ACRE PARCEL IN SECTION 31, T11N, R95W OF THE 6TH P.M., RIO BLANCO COUNTY, COLORADO	
XTO ENERGY, Inc. 4827 County Road 5 Rifle, Colorado 81650	(970) 878-6800
Map Revisions/Updates by:	
Wayne R. Kemp WRKGeospatial, LLC P.O. Box 3065 Evergreen, CO 80437 (303) 807-2599	
Drawn By: WRK	MAP REVISED: October 28, 2010